


The present document or drawing is property of TECHNIP ITALY S.p.A. and shall not, under any circumstances, be totally or partially, directly or indirectly, transferred, reproduced, copied, disclosed or used, without its prior written consent, for any purpose and in any way other than that for which it is specifically furnished or outside the extent of the agreed upon right of use.

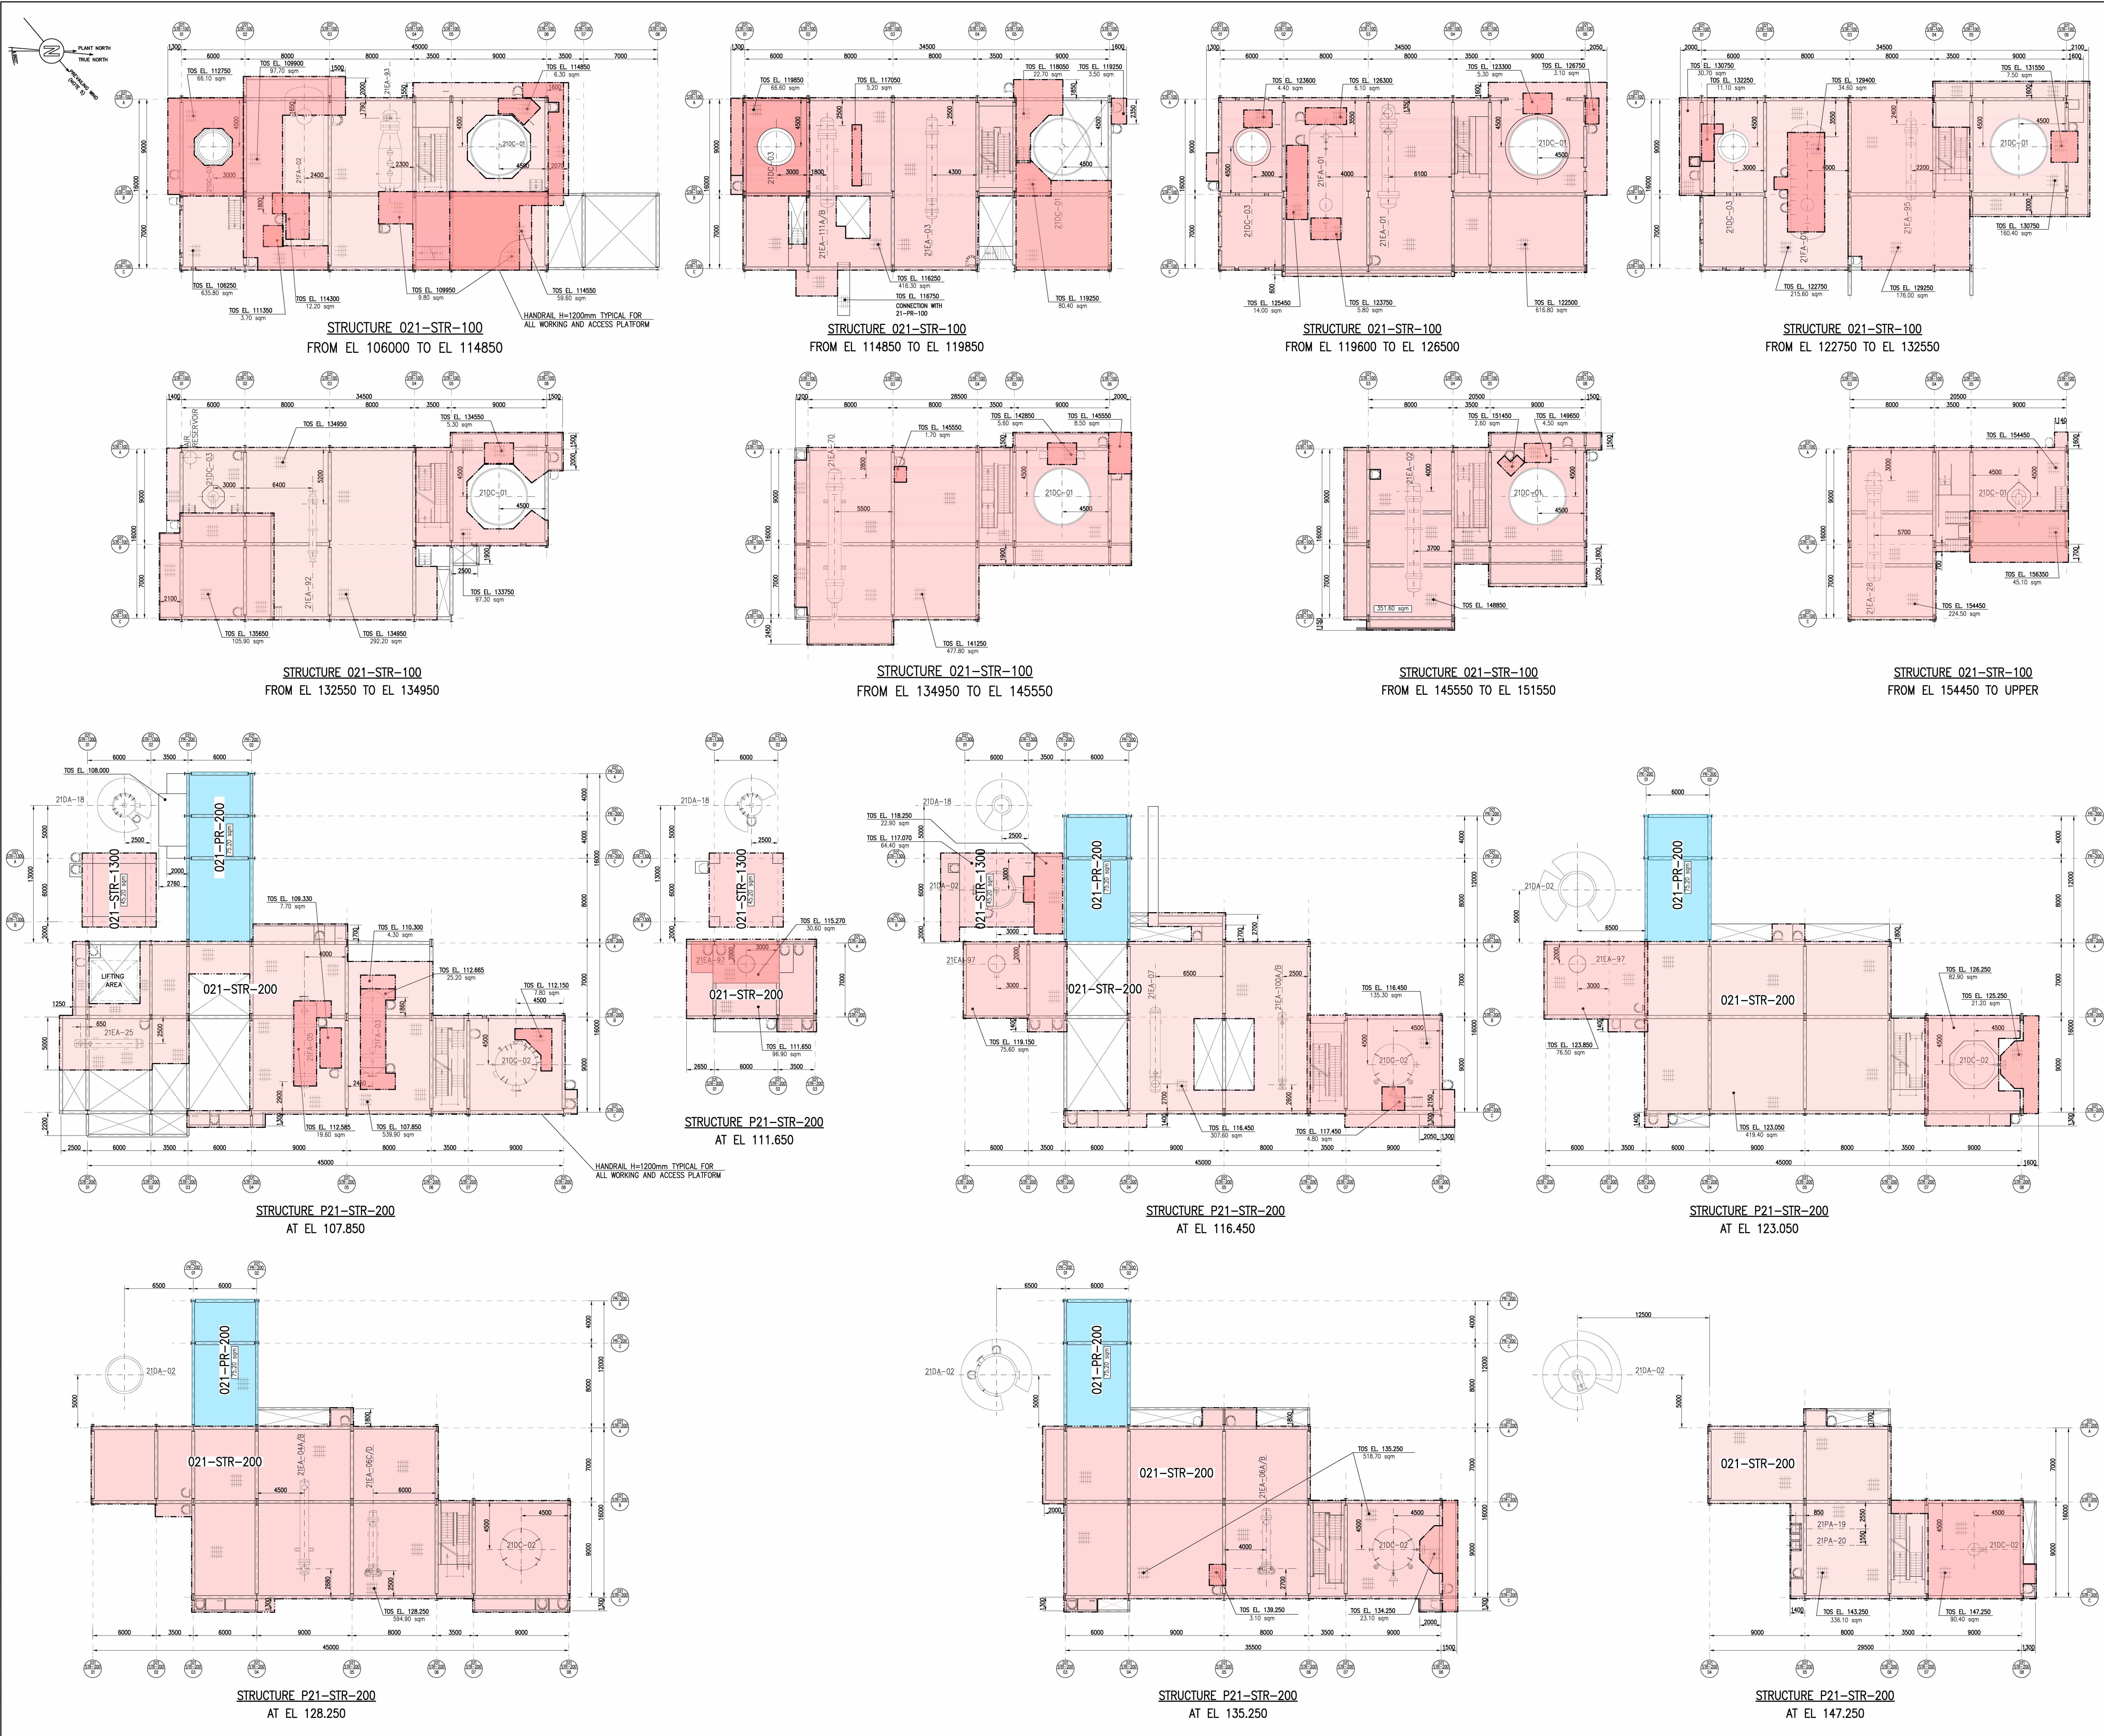

GENERAL NOTES

- COORDINATES ARE REFERRED TO PLANT NORTH.
PLANT REFERENCE POINT (N=1000.000 AND E=1000.000)
CORRESPONDS TO GEOGRAPHIC COORDINATES(N=443433.61 / E=60602.33)
- ALL DIMENSIONS AND ELEVATIONS ARE IN MILLIMETERS AND 360 DEGREES CIRCLE
UNLESS OTHERWISE INDICATED.
- ALL COORDINATES ARE IN METERS.
- THE ELEVATION 100.000 CORRESPONDS TO (HIGHT POINT OF PAVING) AND IS EQUIVALENT
+5.80 m. N.A.P.

LEGEND

T.L.

TOC

℄

TOS

H.P.P.

EL

F.G.L.

F.S.

---X---X---

TANGENT LINE EQUIPMENT

TOP OF CONCRETE

CENTER LINE

TOP OF STEEL

HIGHEST PAVING POINT

ELEVATION

FINISH GROUND LEVEL

FIXED SADDLE

DENOTES ZONE LIMIT

DENOTES FENCE

DENOTES PIPE RACKS

DENOTES STRUCTURES

DENOTES SHELTERS

DENOTES PLATFORMS

DENOTES BUILDINGS

DENOTES EQUIPMENT FOUNDATIONS

DENOTES BASINS

Drawing No

DESCRIPTION

REFERENCE DRAWINGS

CONFIDENTIAL

A

04/08
2021

ISSUED FOR LOCAL AUTHORITY

SRIDEN

E. GERARDI WAPPE
M. CAUPIN

Y. COLOME
M. LAURENTI

REV

DATE

DESCRIPTION

PREP

CKD

APPR/AUTH

NESTE

TEN

RDCG (Rotterdam Capacity Growth) - DEFINITION PHASE

NESTE

021 (NEXTBTL)

GENERAL CIVIL LAYOUT - PLANS

Scale

Technip Drawing No

Page

Rev.

1:200

082755C

021

DW

17

01

0001

3of9

A

Project

Unit

Doc.Type

Disc

Subj

Ser.No

NESTE Drawing No

CAD Model

CAD Model 082755C-021-DW-1701-0001-03_A.DWG

TECHNIP ITALY S.p.A. - 00148 ROMA - Viale Castello della Magliana, 68