
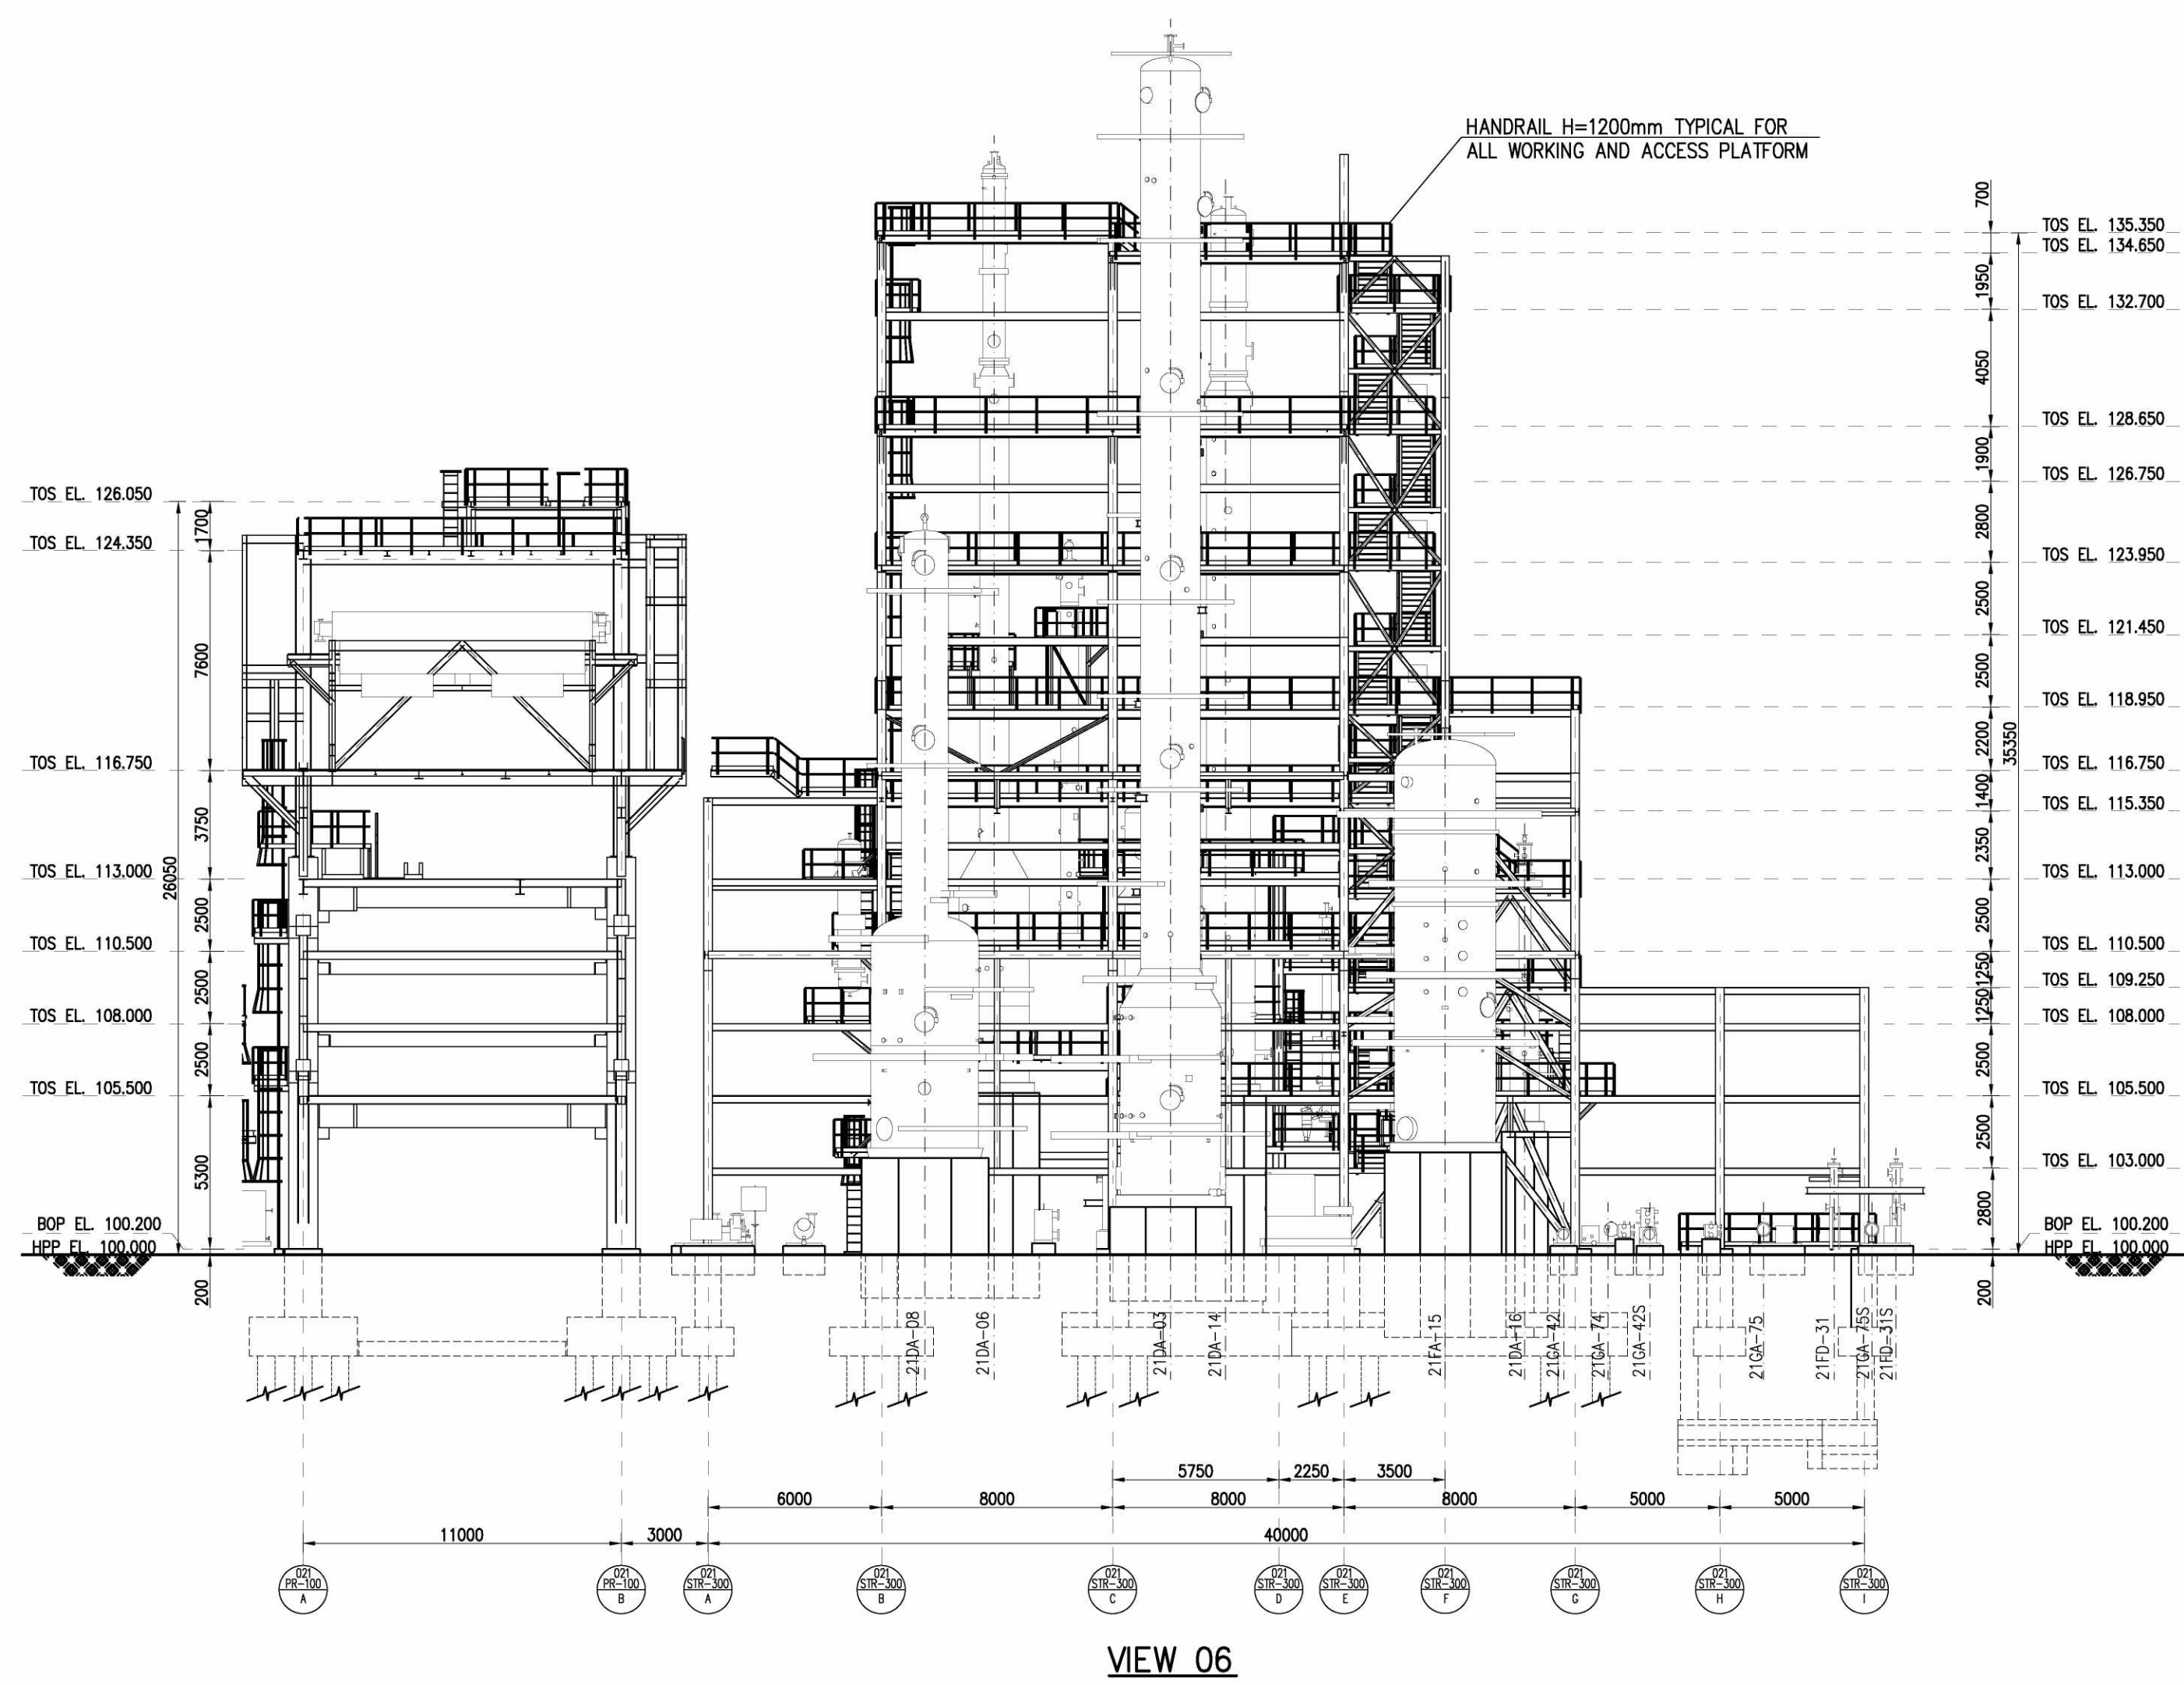
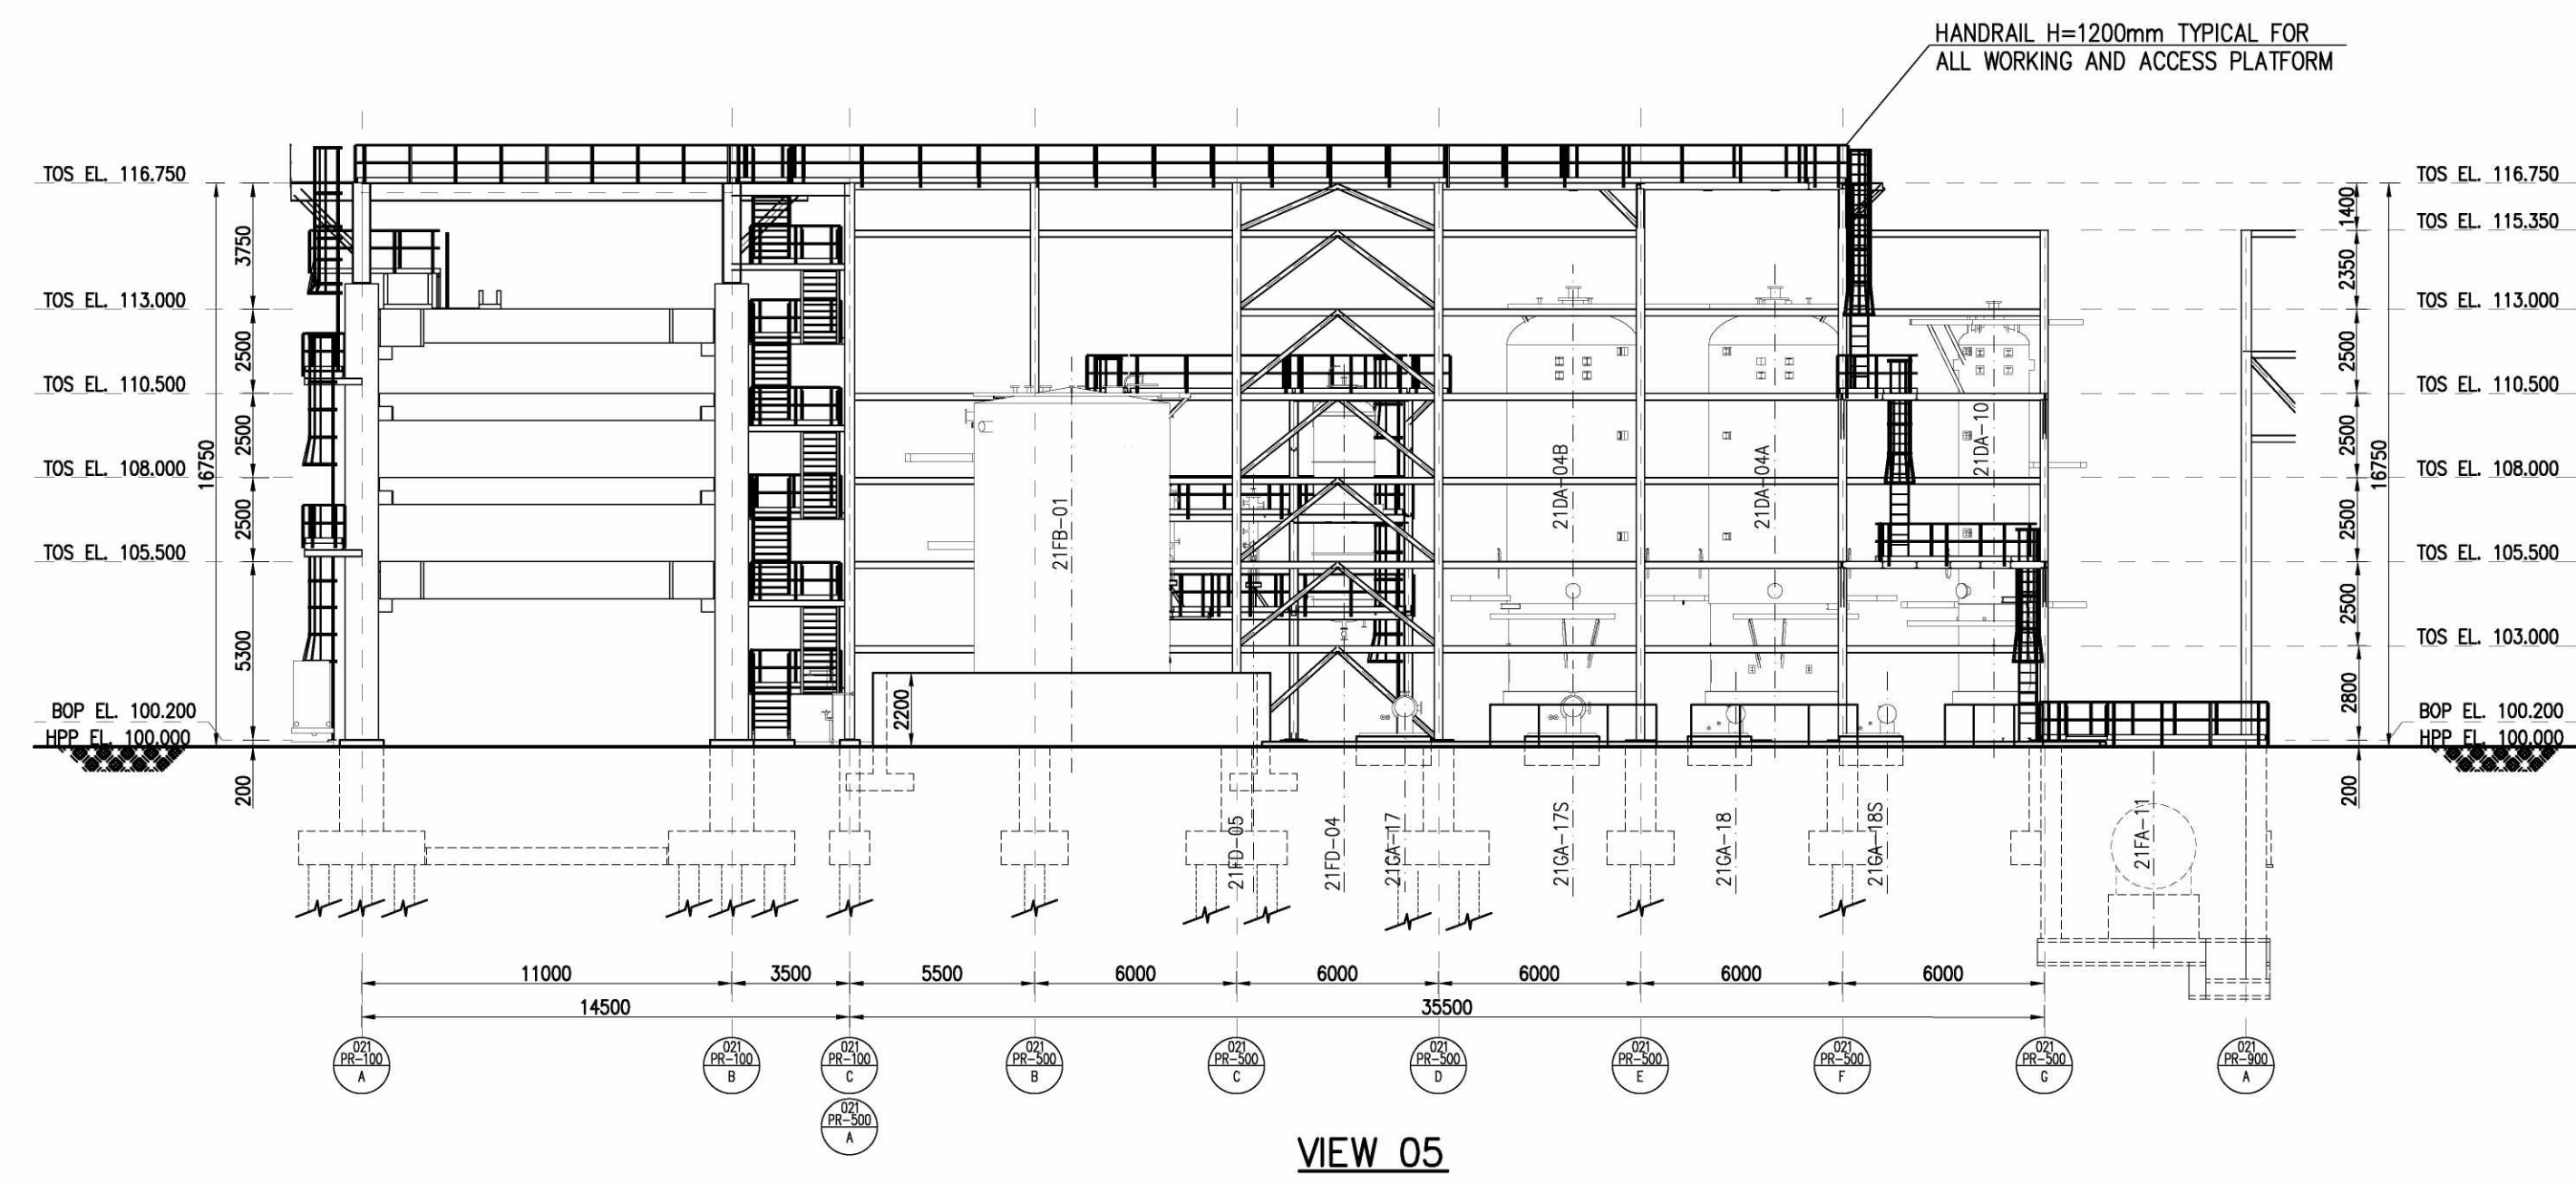
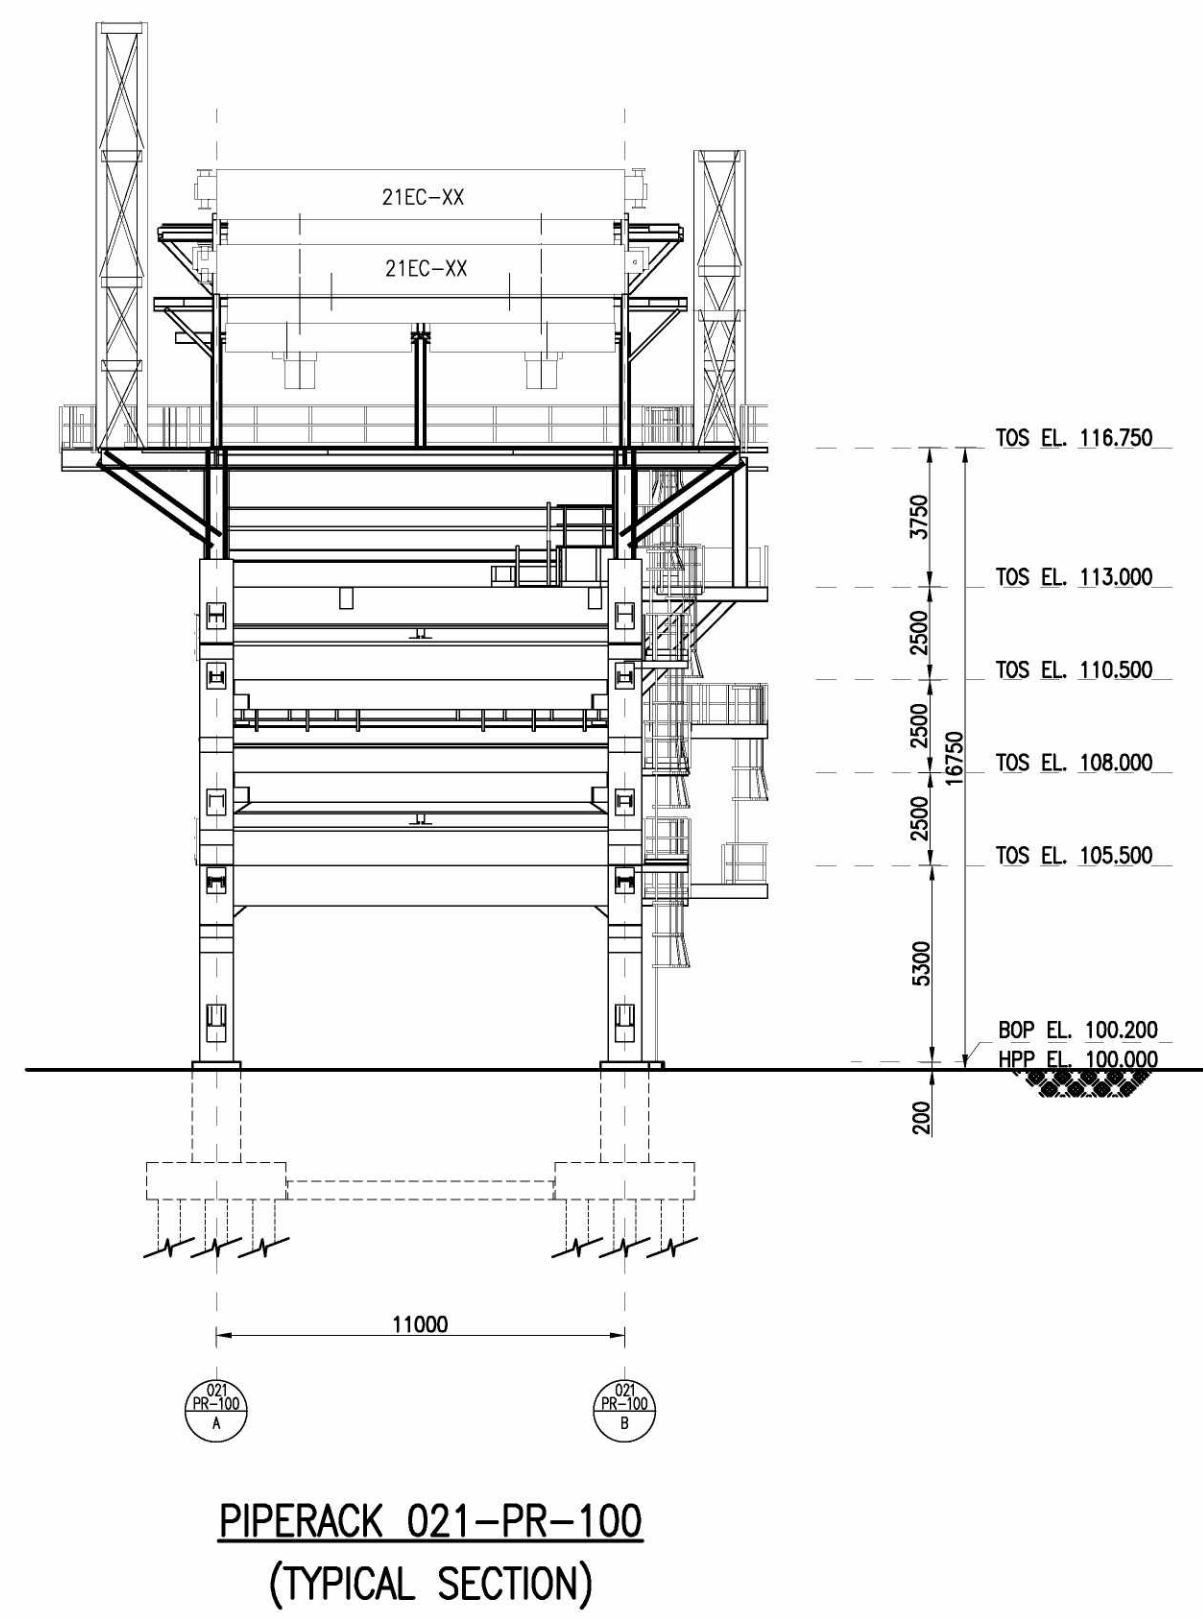


The present document or drawing is property of TECHNIP ITALY S.p.A. and shall not, under any circumstances, be totally or partially, directly, or indirectly, transferred, reproduced, copied, disclosed or used, without its prior written consent, for any purpose and in any way other than that for which it is specifically furnished or outside the extent of the agreed upon right of use.

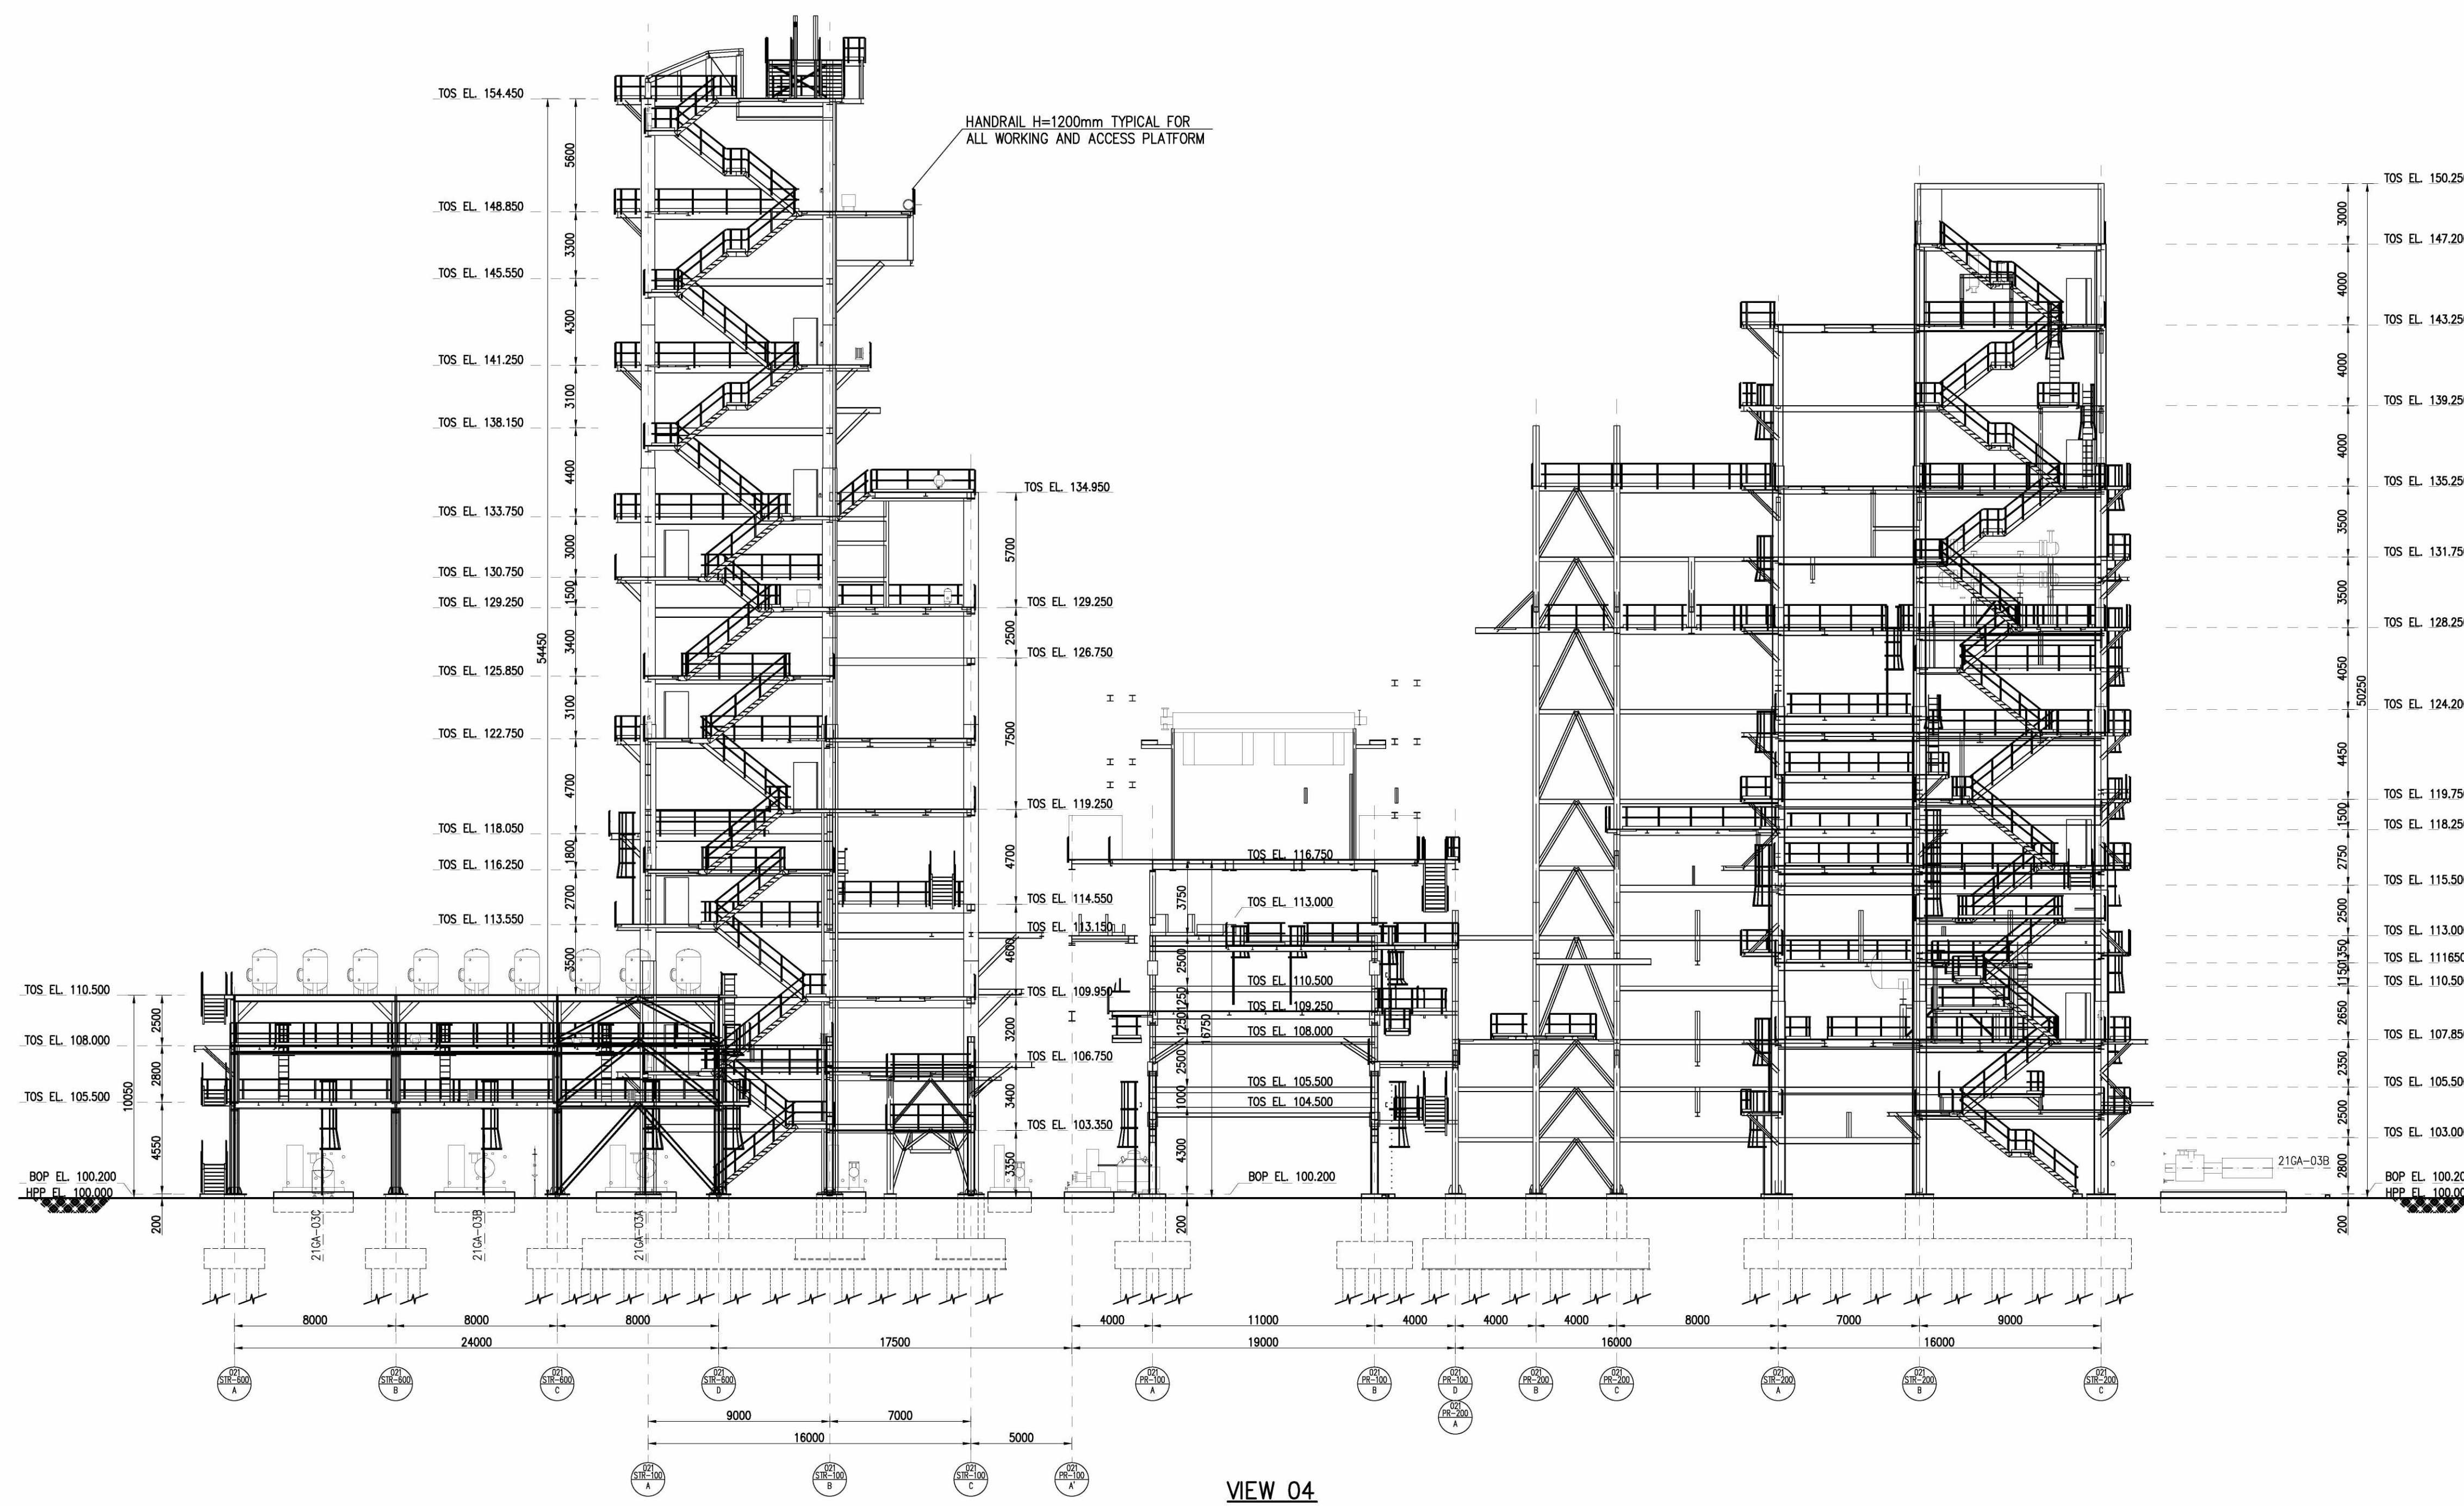

GENERAL NOTES

- COORDINATES ARE REFERRED TO PLANT NORTH.
PLANT REFERENCE POINT (N=1000.000 AND E=1000.000)
CORRESPONDS TO GEOGRAPHIC COORDINATES (N=443433.61 / E=60602.33)
- ALL DIMENSIONS AND ELEVATIONS ARE IN MILLIMETERS AND 360° DEGREES CIRCLE UNLESS OTHERWISE INDICATED.
- ALL COORDINATES ARE IN METERS.
- THE ELEVATION 100.000 CORRESPONDS TO (HIGH POINT OF PAVING) AND IS EQUIVALENT +5.80 m. N.A.P.

Drawing No		DESCRIPTION				
REFERENCE DRAWINGS						
CONFIDENTIAL						