




The present document or drawing is property of TECHNIP ITALY S.p.A. and shall not, under any circumstances, be totally or partially, directly or indirectly, transferred, reproduced, copied, disclosed or used, without its prior written consent, for any purpose and in any way other than that for which it is specifically furnished or outside the extent of the agreed upon right of use.

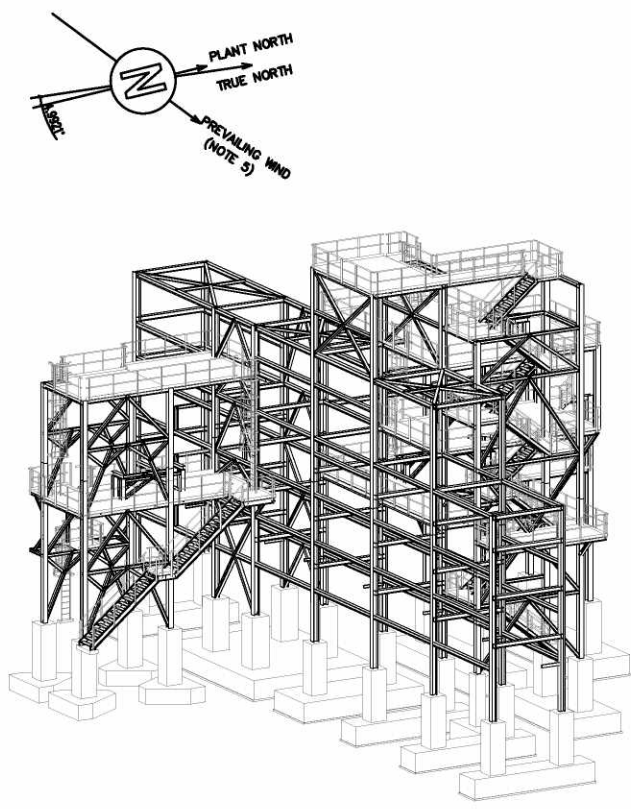


021-STR-400  
ISOMETRIC VIEW "1"

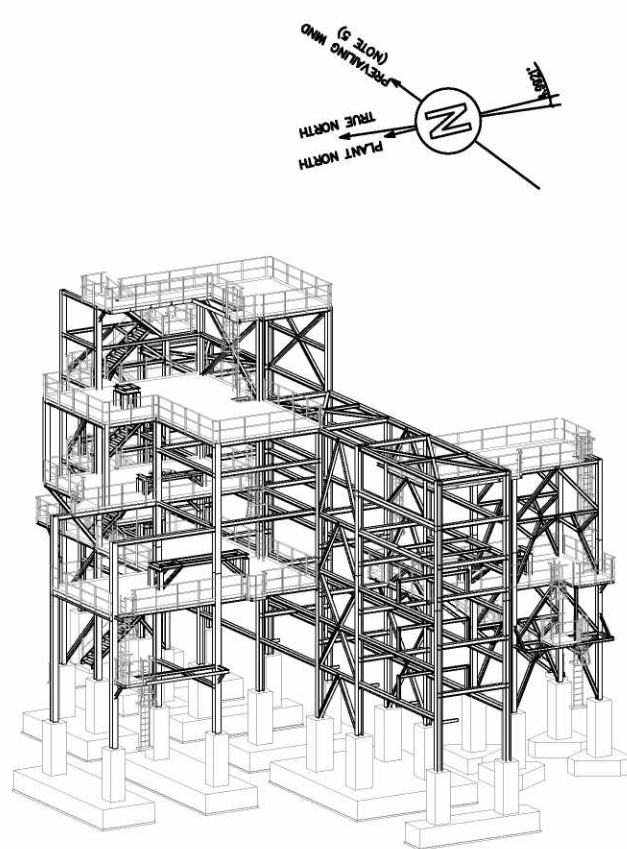


021-STR-400  
ISOMETRIC VIEW "2"

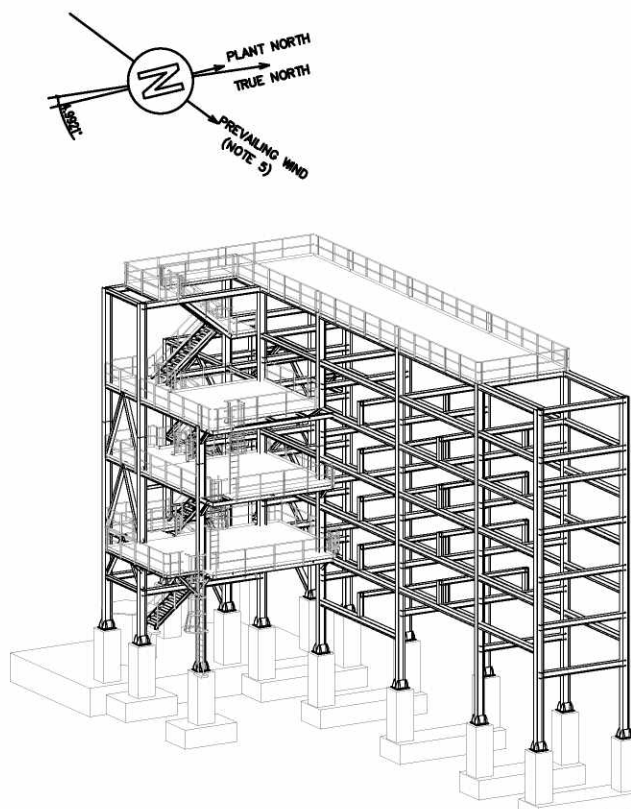


021-STR-500  
ISOMETRIC VIEW "1"

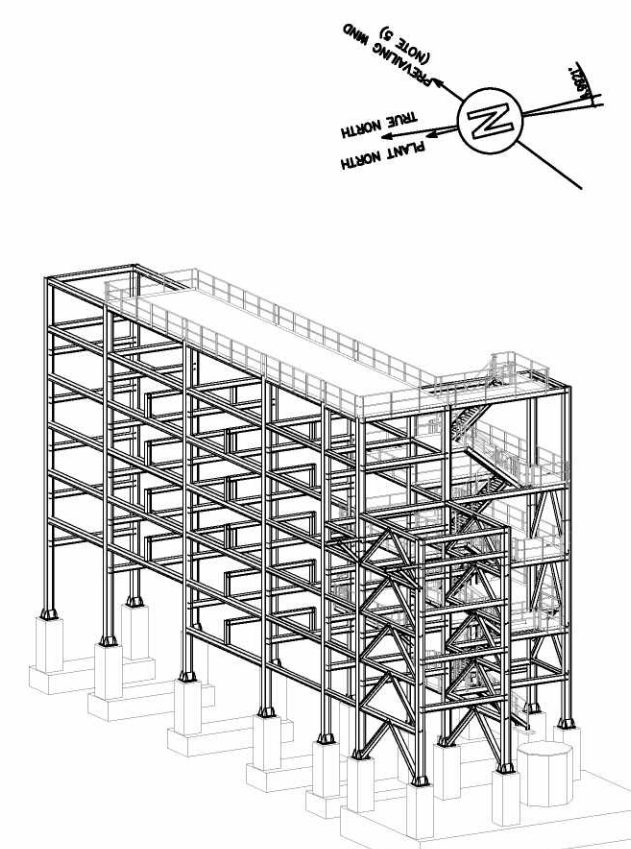


021-STR-500  
ISOMETRIC VIEW "2"

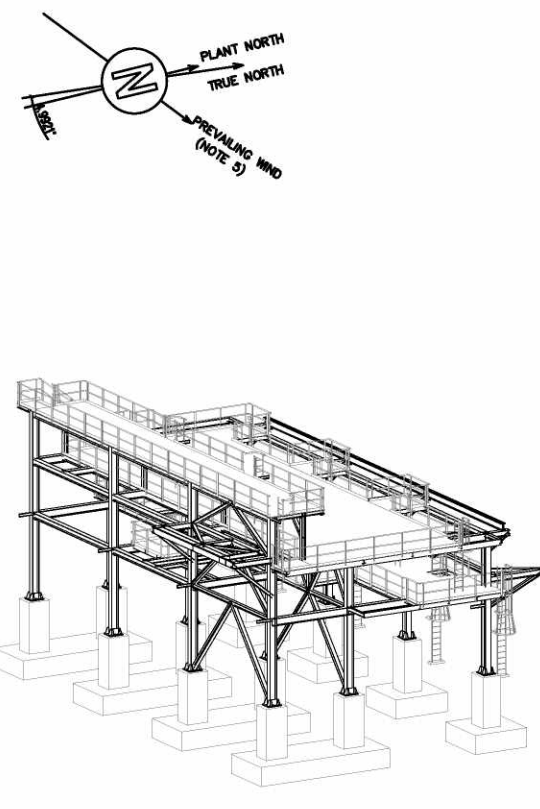


021-STR-600  
ISOMETRIC VIEW "1"

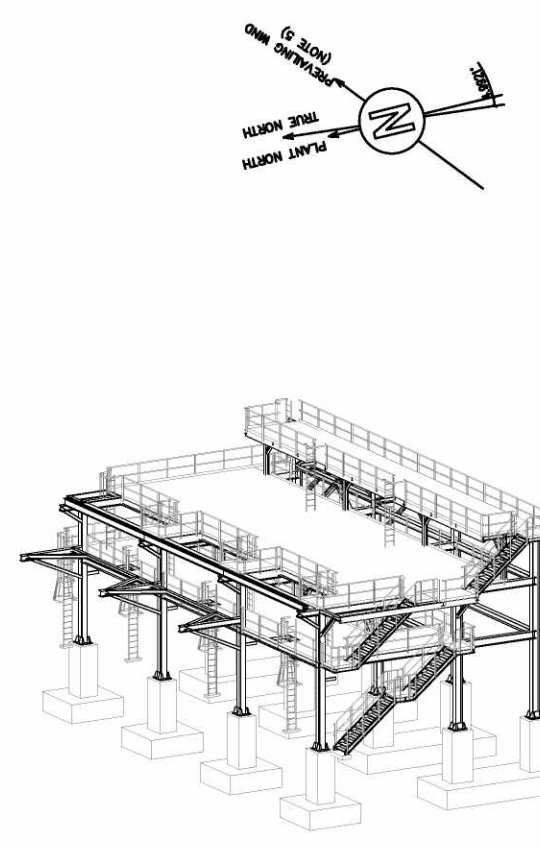


021-STR-600  
ISOMETRIC VIEW "2"

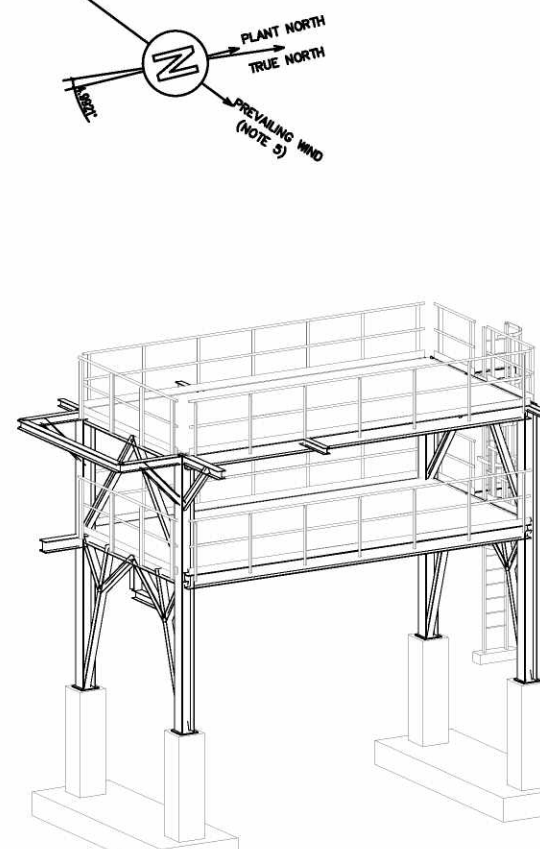


021-PLT-101  
ISOMETRIC VIEW "1"

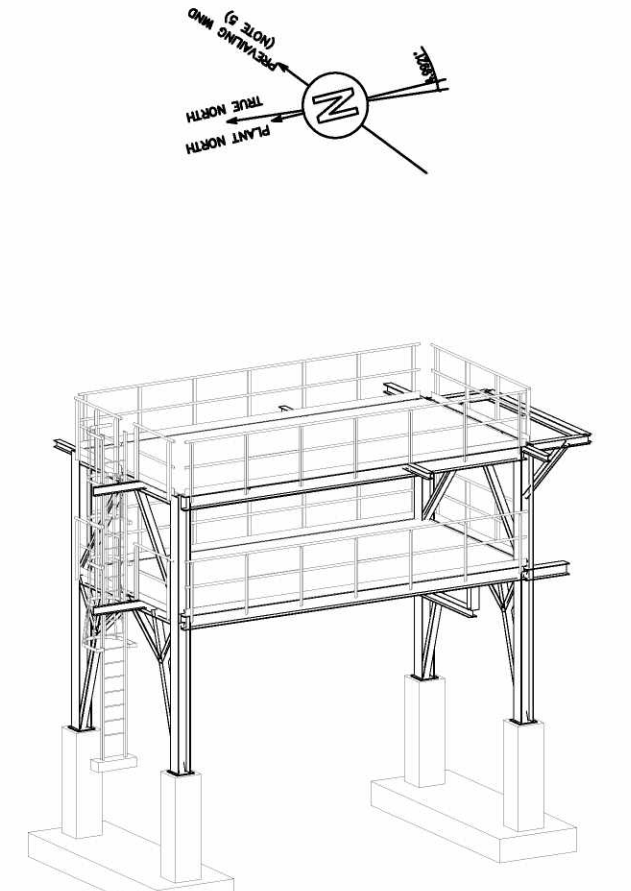


021-PLT-101  
ISOMETRIC VIEW "2"

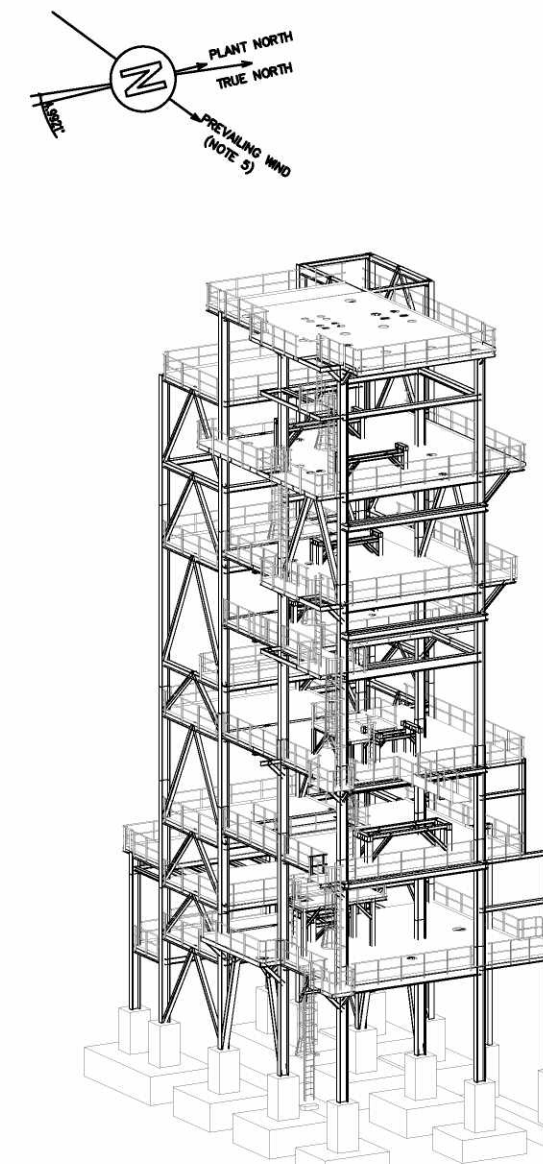


021-STR-900  
ISOMETRIC VIEW "1"

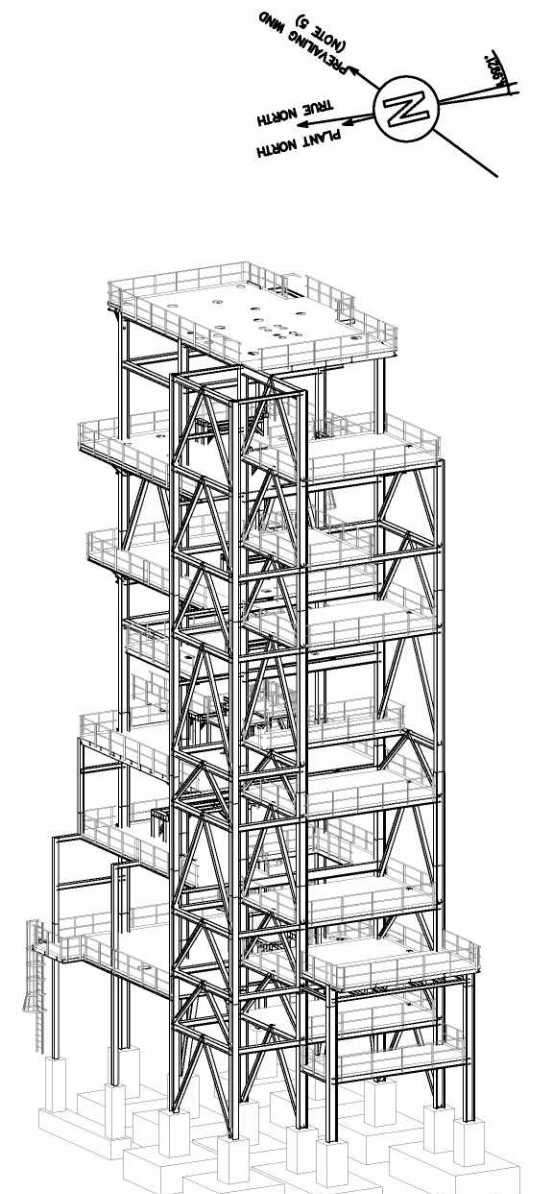


021-STR-900  
ISOMETRIC VIEW "2"

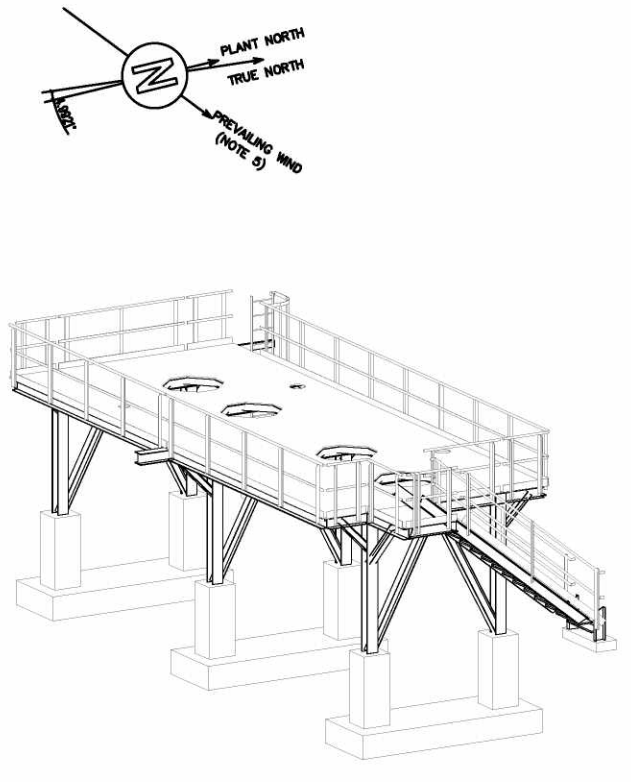


021-STR-1000  
ISOMETRIC VIEW "1"

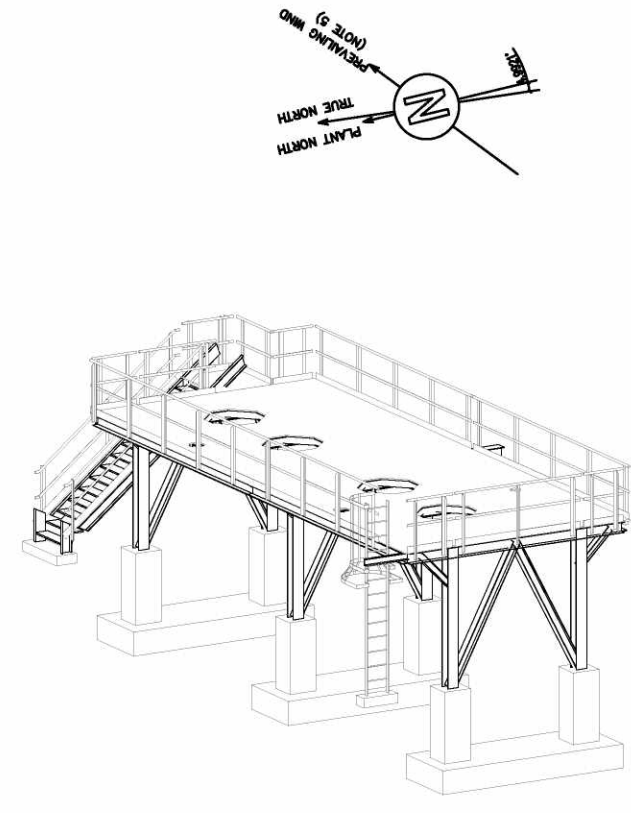


021-STR-1000  
ISOMETRIC VIEW "2"

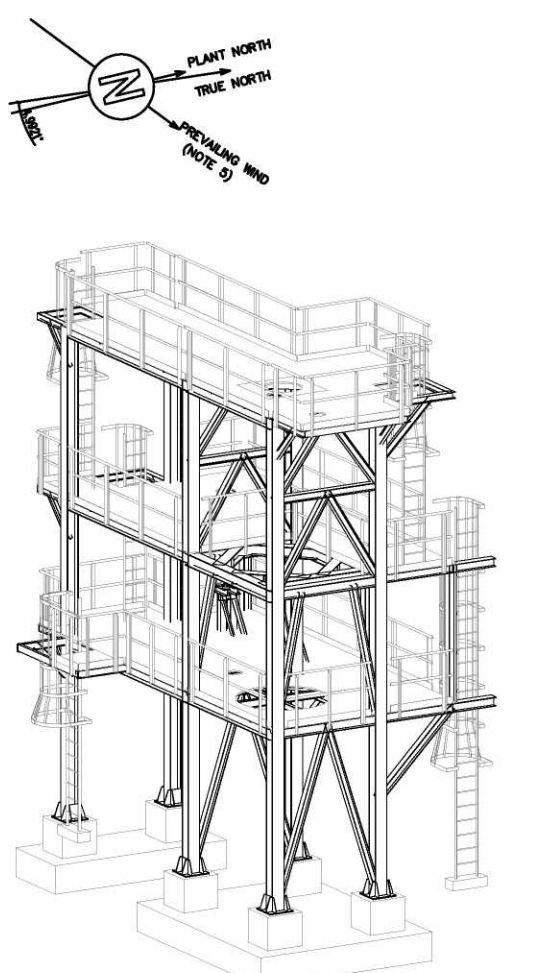


021-STR-1100  
ISOMETRIC VIEW "1"

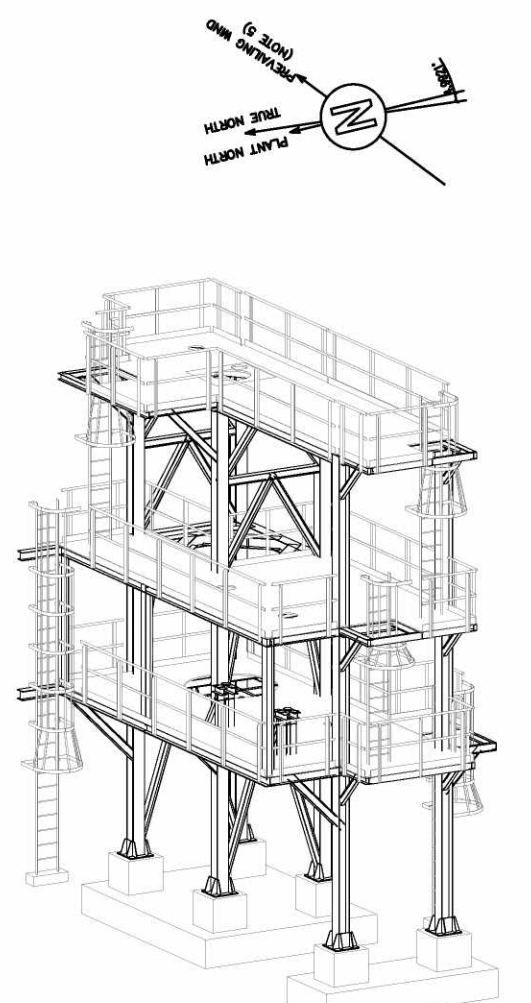


021-STR-1100  
ISOMETRIC VIEW "2"

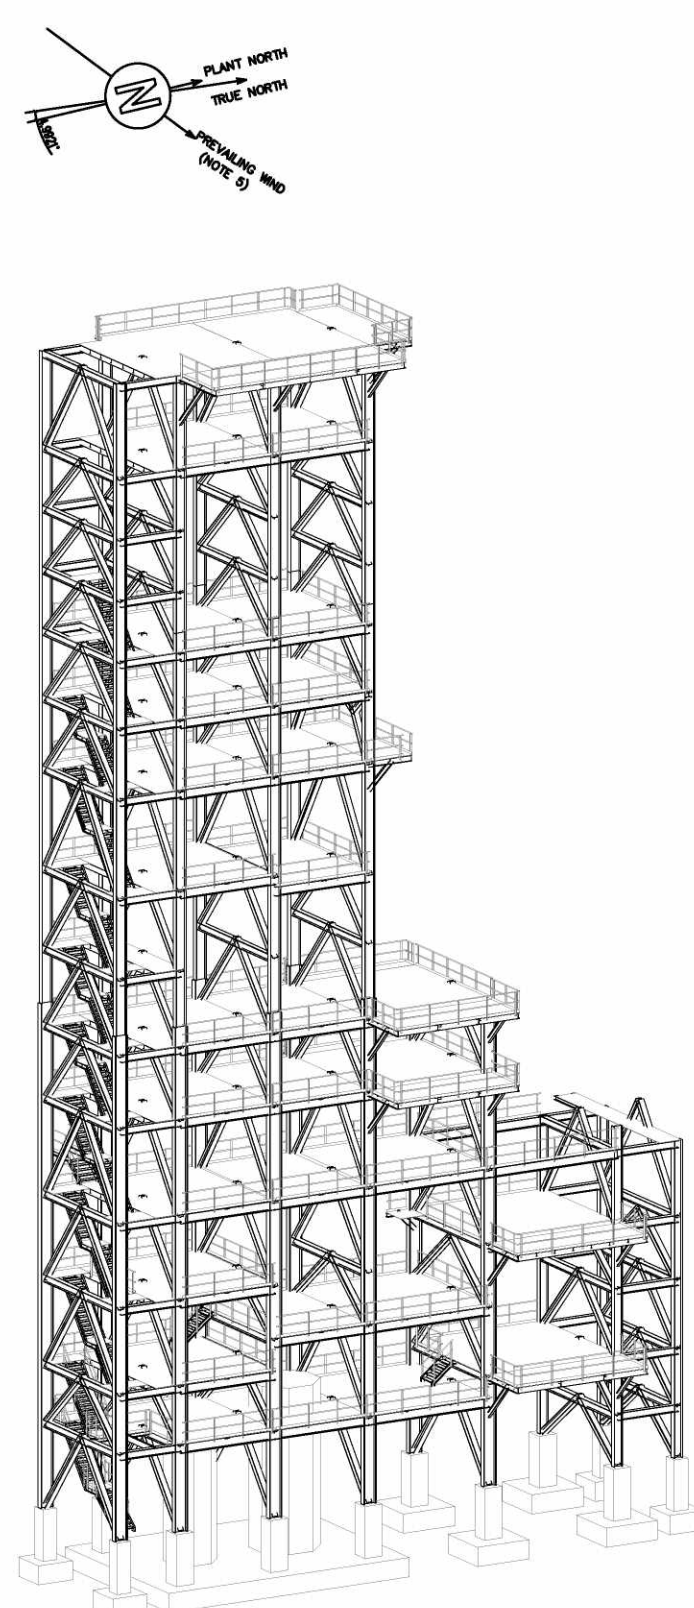


021-STR-1200  
ISOMETRIC VIEW "1"

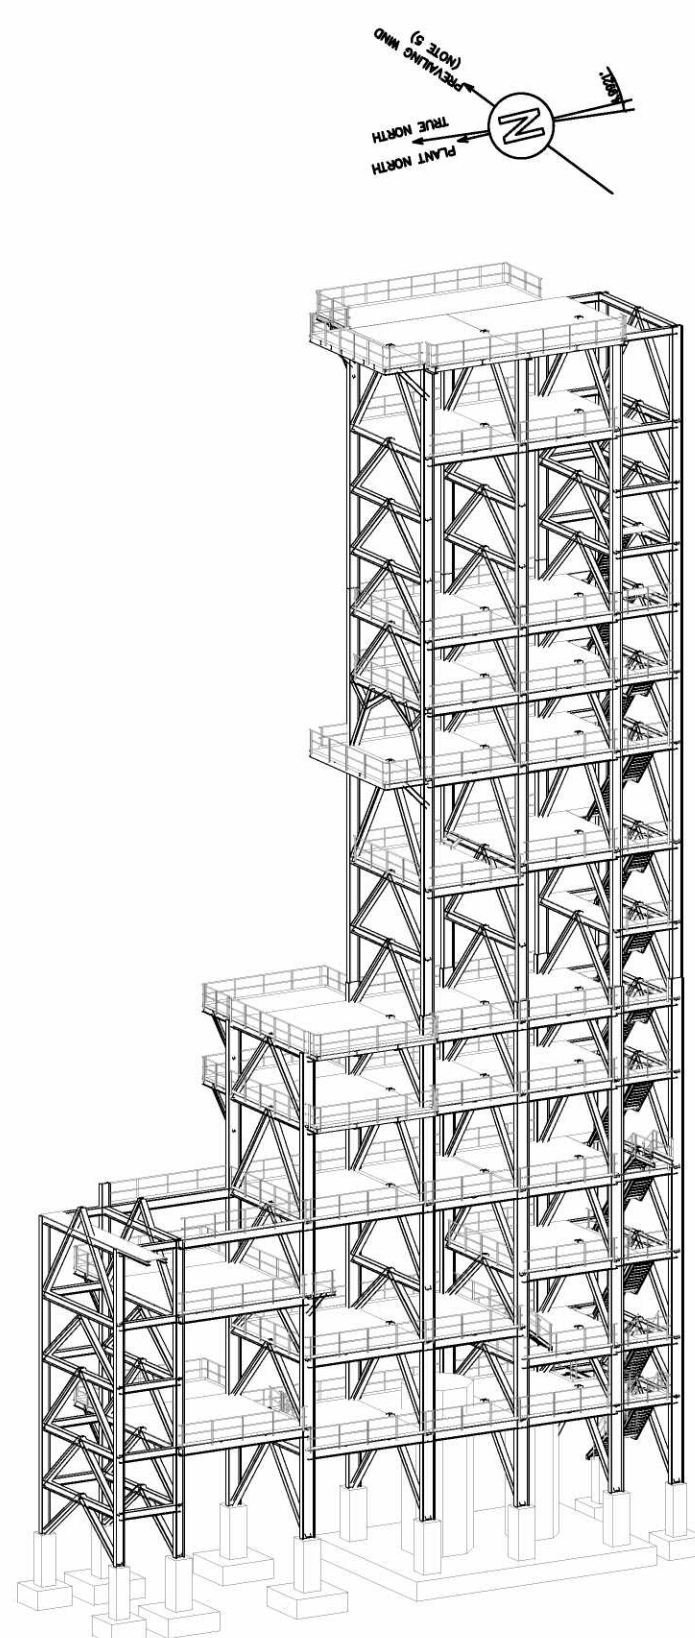

021-STR-1200  
ISOMETRIC VIEW "2"

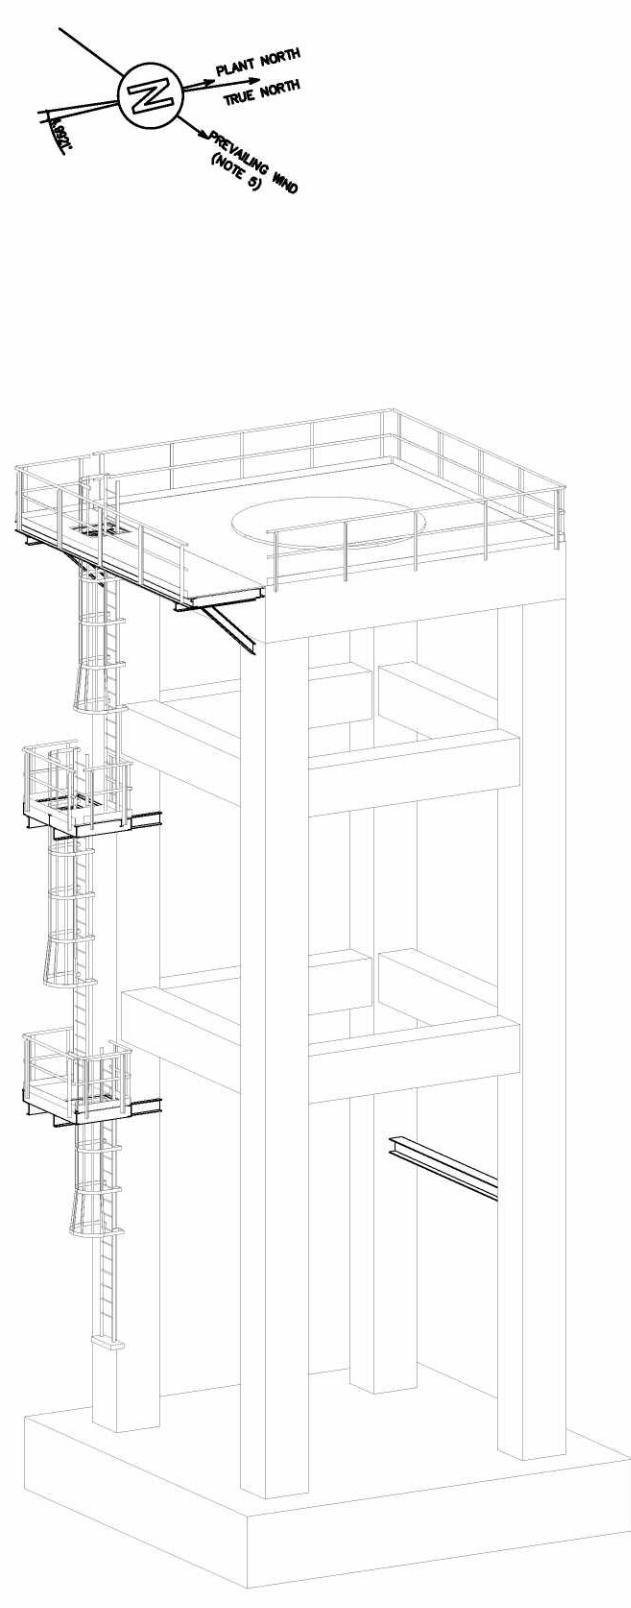

021-STR-1300  
ISOMETRIC VIEW "1"

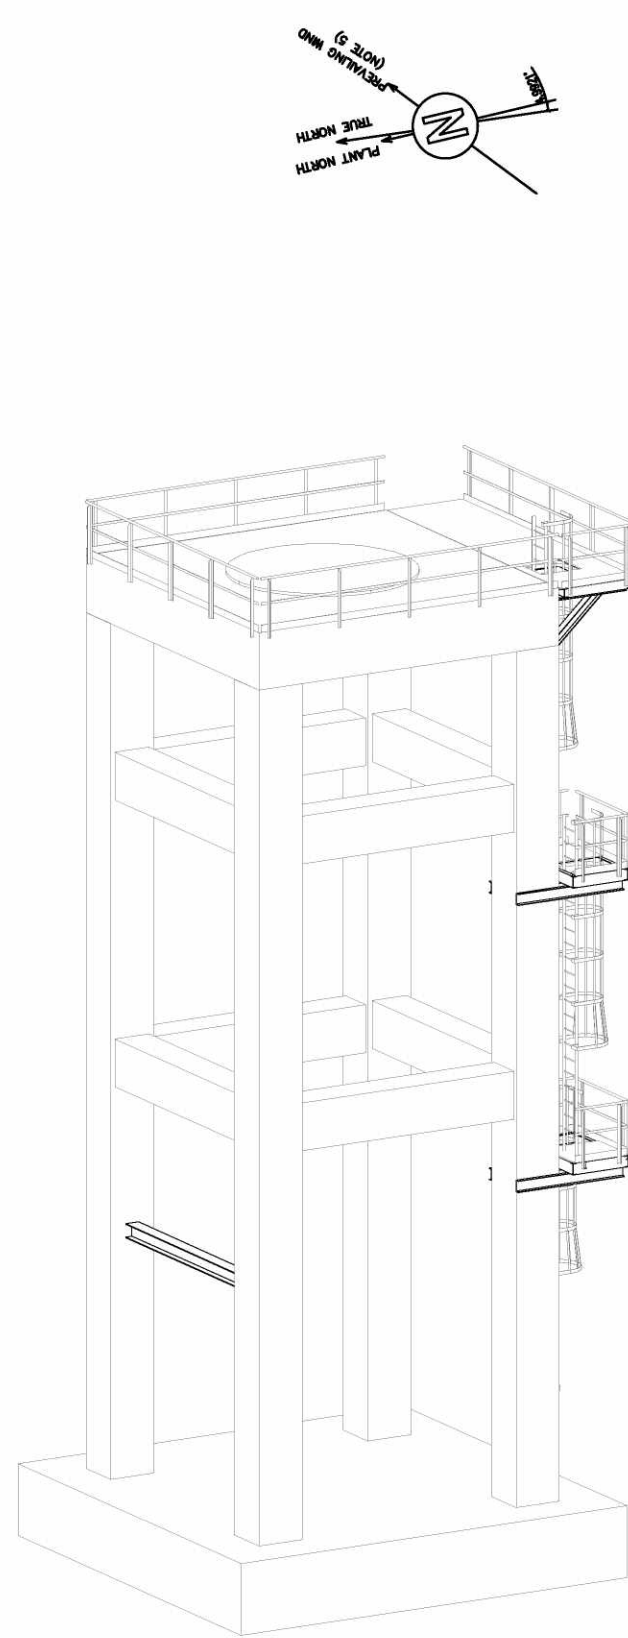

021-STR-1300  
ISOMETRIC VIEW "2"

GENERAL NOTES

- COORDINATES ARE REFERRED TO PLANT NORTH.  
PLANT REFERENCE POINT (N=1000.000 AND E=1000.000)  
CORRESPONDS TO GEOGRAPHIC COORDINATES:(N=443433.61 / E=60602.33)
- ALL DIMENSIONS AND ELEVATIONS ARE IN MILLIMETERS AND 360° DEGREES CIRCLE  
UNLESS OTHERWISE INDICATED.
- ALL COORDINATES ARE IN METERS.
- THE ELEVATION 100.000 CORRESPONDS TO (HIGHT POINT OF PAVING) AND IS EQUIVALENT  
+5.80 m. N.A.P.

Drawing No DESCRIPTION

REFERENCE DRAWINGS

CONFIDENTIAL

REV	DATE	DESCRIPTION	PREP	CKD	APPR/AUTH

NESTE

TECHNIP ENERGIES

RDCG (Rotterdam Capacity Growth) - DEFINITION PHASE  
NESTE

021 (NEXTBTL)  
GENERAL CIVIL LAYOUT - ISOMETRIC VIEWS

Scale	Technip Drawing No					Page	Rev.
N.T.S.	082755C	021	DW	17	01	0001	9of9 A
	Project	Unit	Doc.Type	Disc	Subj	Ser.No	

NESTE Drawing No

CAD Model	
-----------	--