


A compass rose diagram with a central circle containing the letter 'N'. Three arrows point upwards from the circle: the leftmost is labeled 'TRUE NORTH', the middle is labeled 'PLANT NORTH', and the rightmost is labeled 'PREVAILING WIND (NOTE 5)'. An arc between the 'PLANT NORTH' and 'PREVAILING WIND' arrows is labeled '21.6111'.

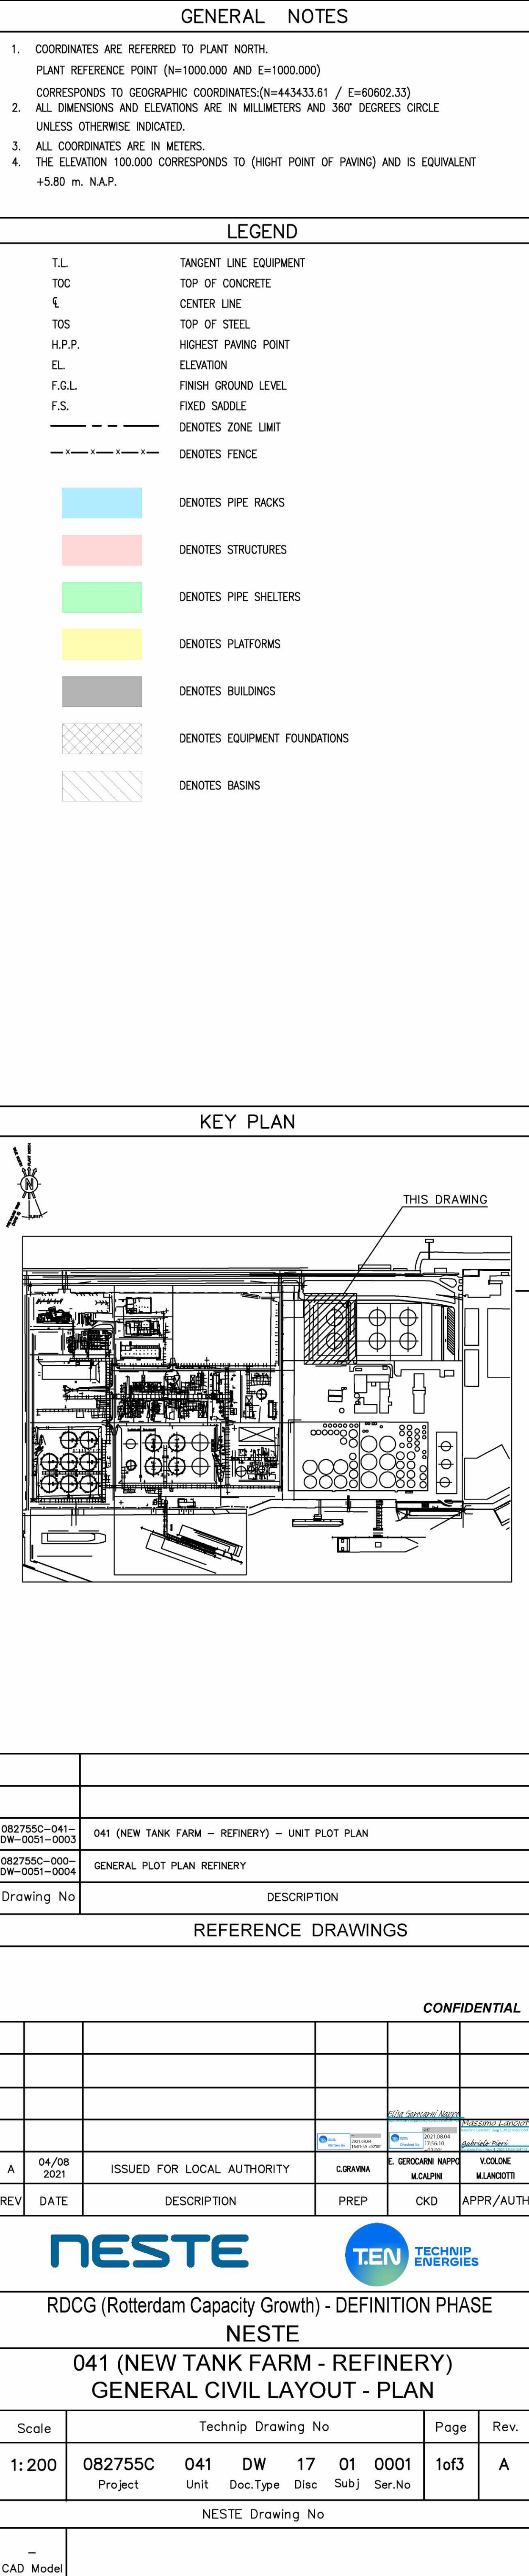

NESTE



RDCG (Rotterdam Capacity Growth) - DEFINITION PHASE

NESTE

041 (NEW TANK FARM - REFINERY)
GENERAL CIVIL LAYOUT - PLAN

Scale	Technip Drawing No						Page	Rev.
1:200	082755C Project	041 Unit	DW Doc.Type	17 Disc	01 Subj	0001 Ser.No	1of3	A

NESTE Drawing No.

—
CAD Mode

TECHNIP ITALY S.p.A. - 00148 ROMA - Viale Castello della Magliana 68