
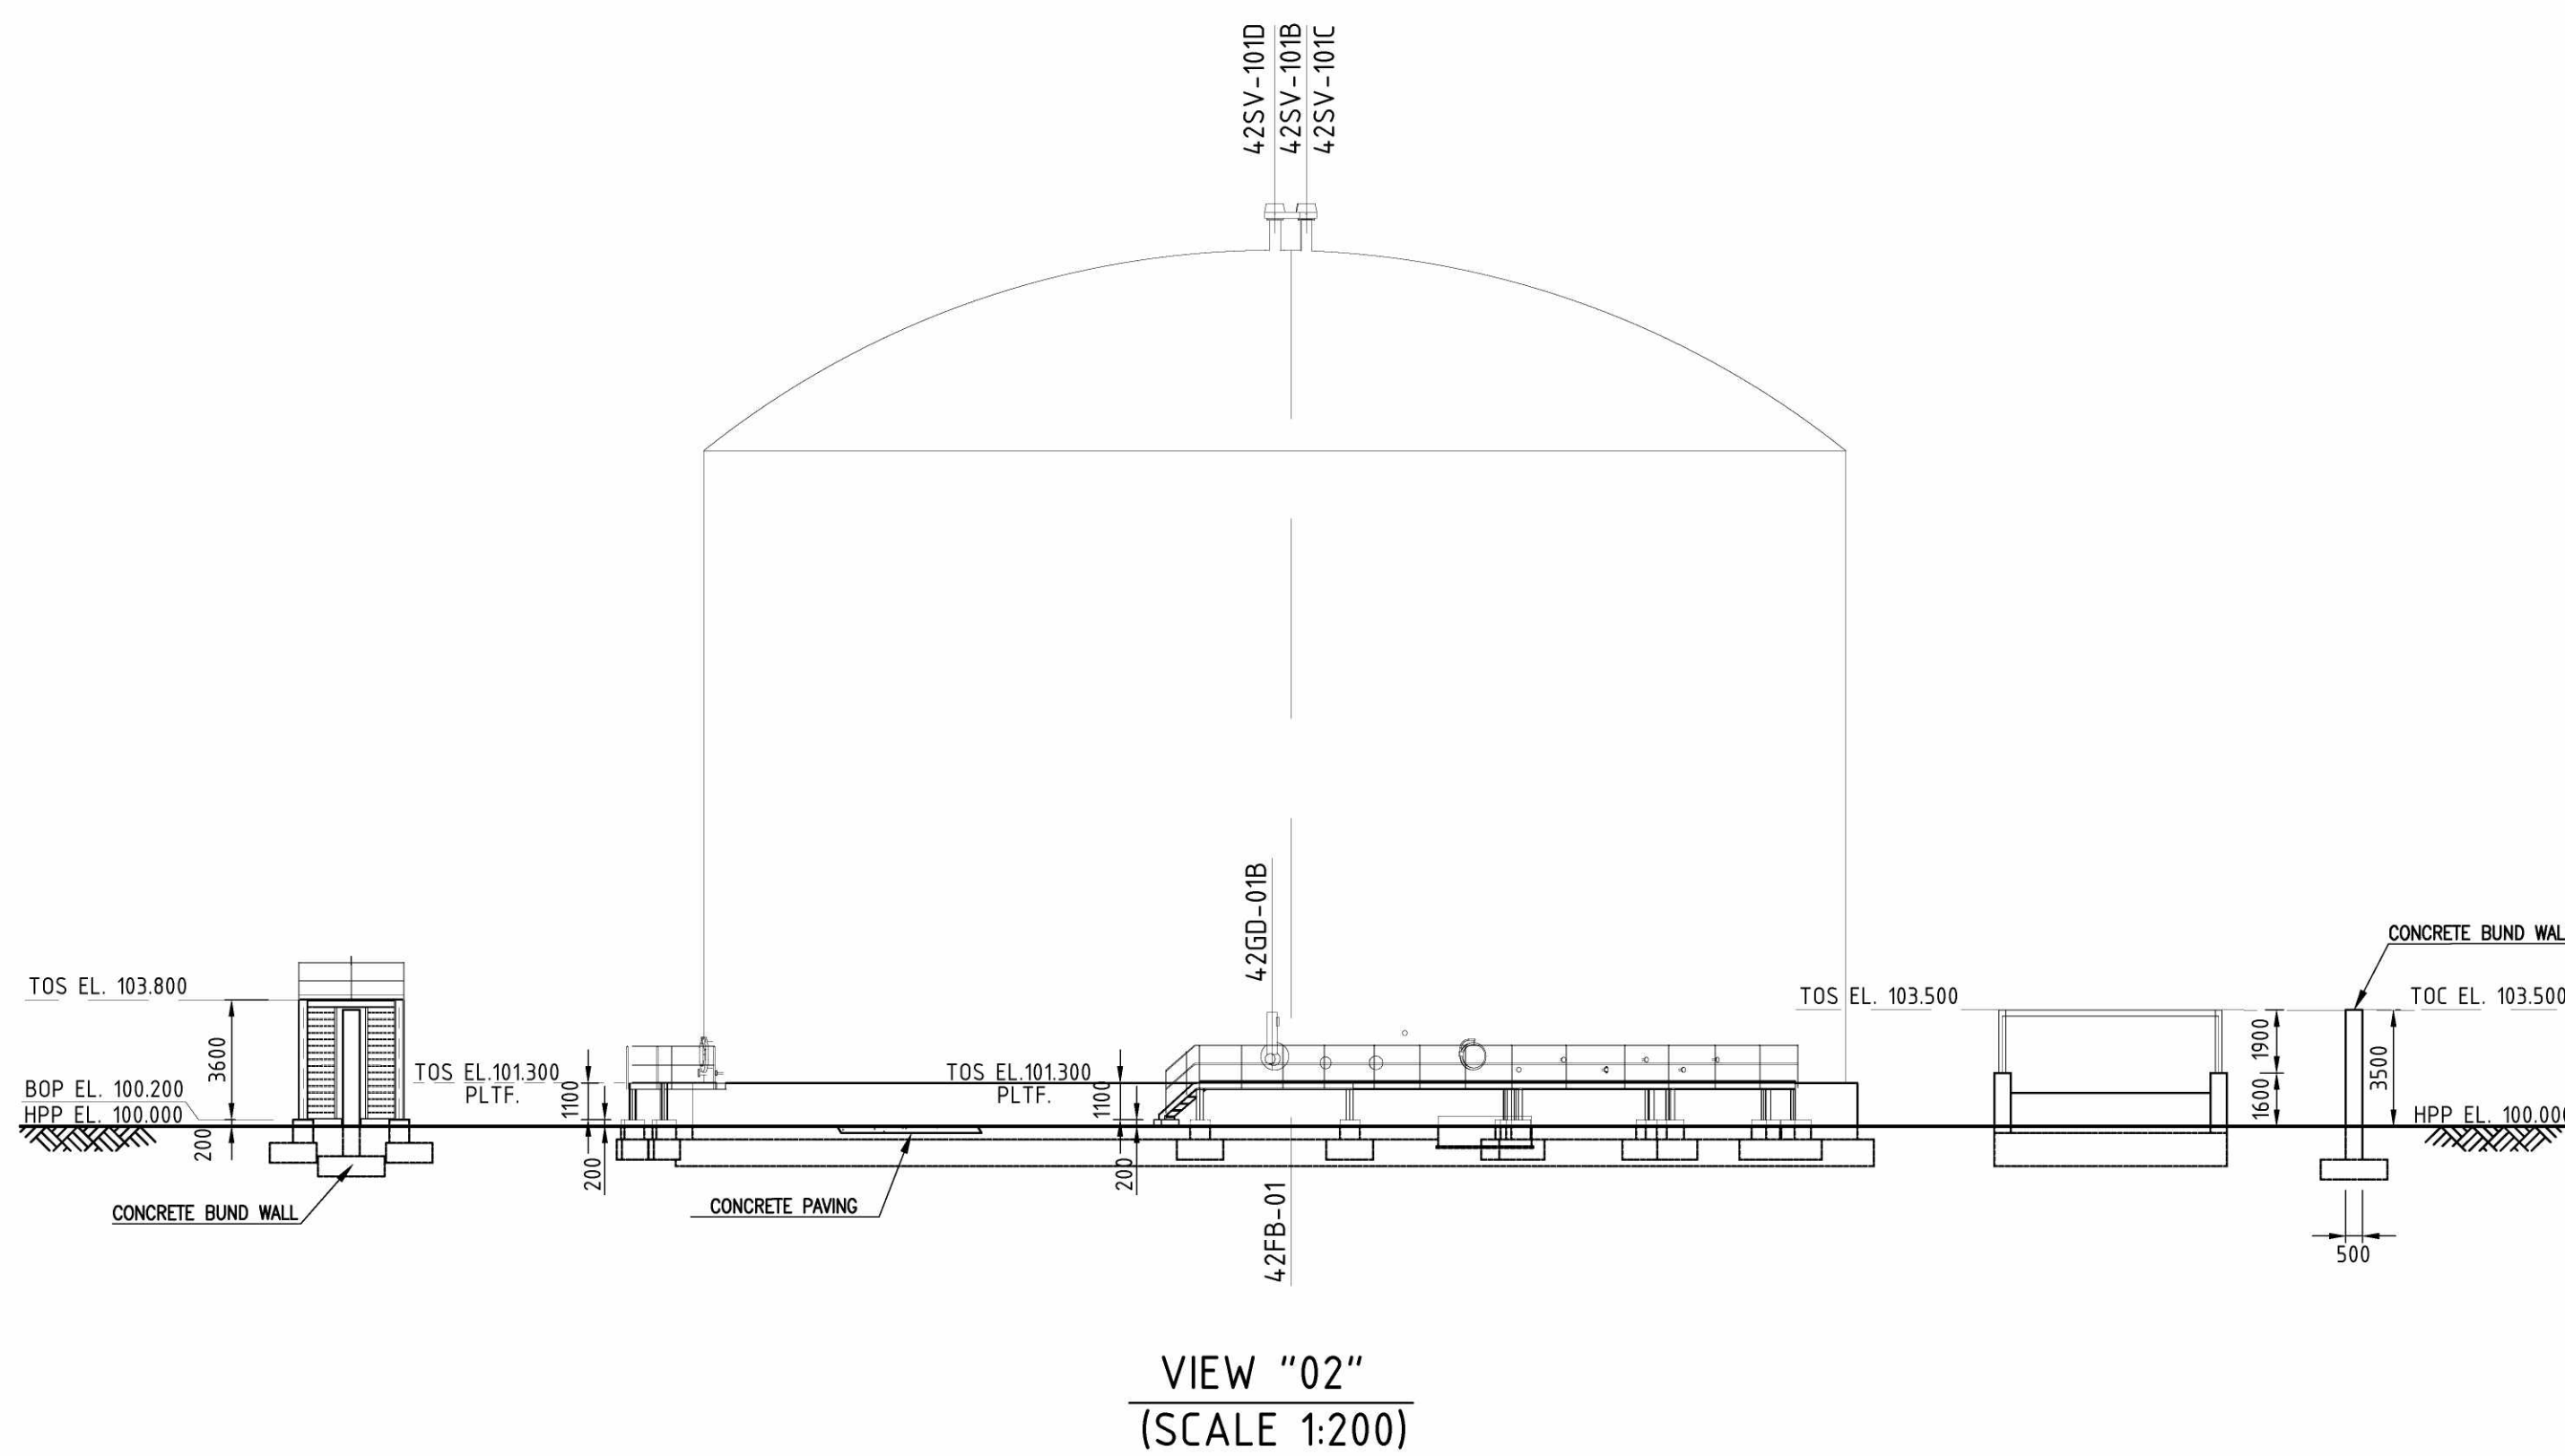


1. COORDINATES ARE REFERRED TO PLANT NORTH.
PLANT REFERENCE POINT (N=1000.000 AND E=1000.000)
CORRESPONDS TO GEOGRAPHIC COORDINATES:(N=4434.33.61 / E=60602.33)
2. ALL DIMENSIONS AND ELEVATIONS ARE IN MILLIMETERS AND 360° DEGREES CIRCLE
UNLESS OTHERWISE INDICATED.
3. ALL COORDINATES ARE IN METERS.
4. THE ELEVATION 100.000 CORRESPONDS TO (HIGHT POINT OF PAVING) AND IS EQUIVALENT
+5.80 m. N.A.P.

T.L.	TANGENT LINE EQUIPMENT
TOP OF CONCRETE	
℄	CENTER LINE
TOS	TOP OF STEEL
H.P.P.	HIGHEST PAVING POINT
EL.	ELEVATION
F.G.L.	FINISH GROUND LEVEL
F.S.	FIXED SADDLE
— — — — —	DENOTES ZONE LIMIT
— X — X — X — X —	DENOTES FENCE
	DENOTES PIPE RACKS
	DENOTES STRUCTURES
	DENOTES PIPE SHELTERS
	DENOTES PLATFORMS
	DENOTES BUILDINGS
	DENOTES EQUIPMENT FOU
	DENOTES BASINS

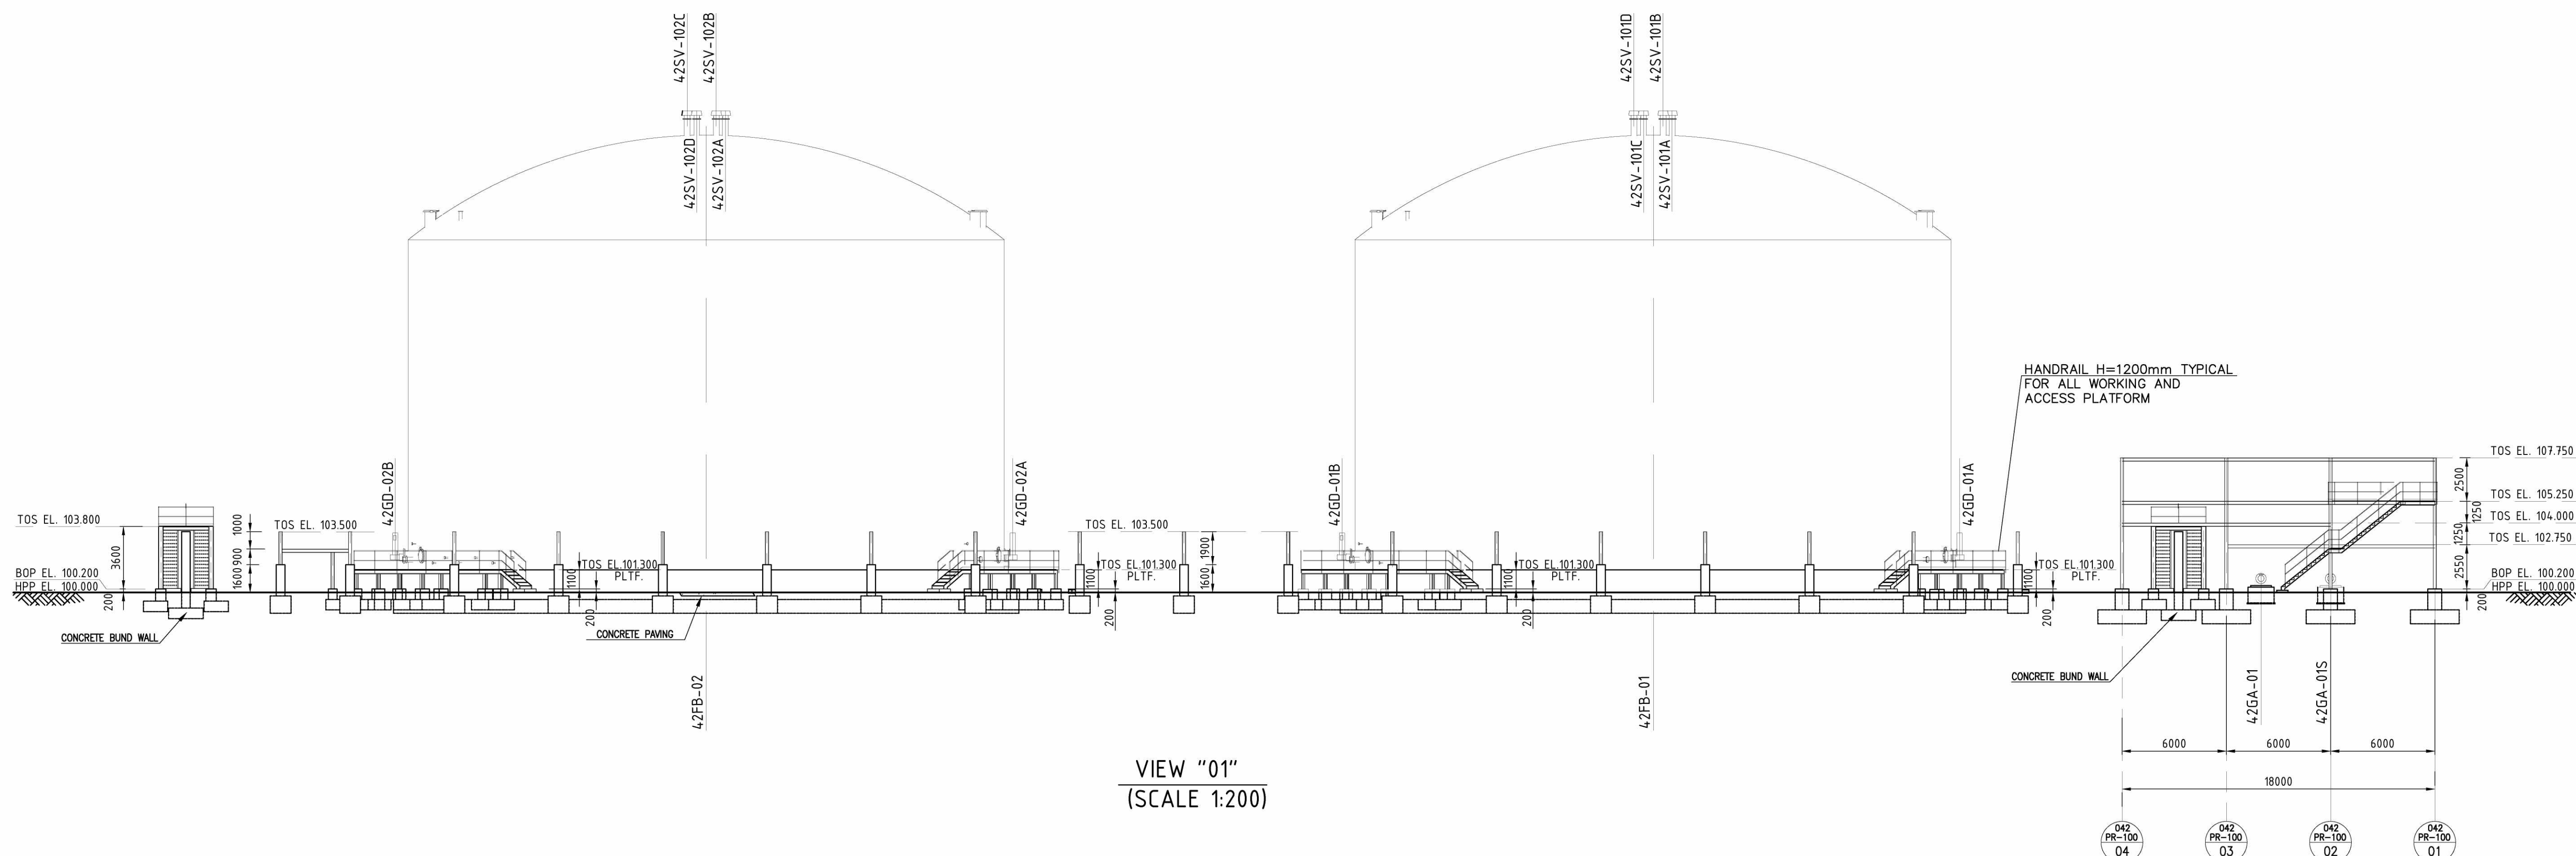

Drawing No	DESCRIPTION

REFERENCE DRAWINGS

[illegible]

A	04/08 2021	ISSUED FOR LOCAL AUTHORITY	C.GRAWNA	E. GEROCARINI NAPPO M.CALPINI	V.COLOME M.LANCOTTI
REV	DATE	DESCRIPTION	PREP	CKD	APPR/AUTH

RDCG (Rotterdam Capacity Growth) - DEFINITION PHASE
NESTE

042 (TANK FARM MNA)
GENERAL CIVIL LAYOUT

Scale	Technip Drawing No						Page	Rev.
1:200	082755C	042	DW	17	01	0001	2of2	A
	Project	Unit	Doc.Type	Disc	Subj	Ser.No		

NESTE Drawing No.

—
CAD Model

TECHNIP ITALY S.p.A. - 00148 ROMA - Viale Castello della Magliana, 68

CAD Model 082755C-042-DW-1701-0001-02_A.dwg

TECHNIP ITALY S.p.A. - 00148 ROMA - Viale Castello della Magliana, 68