
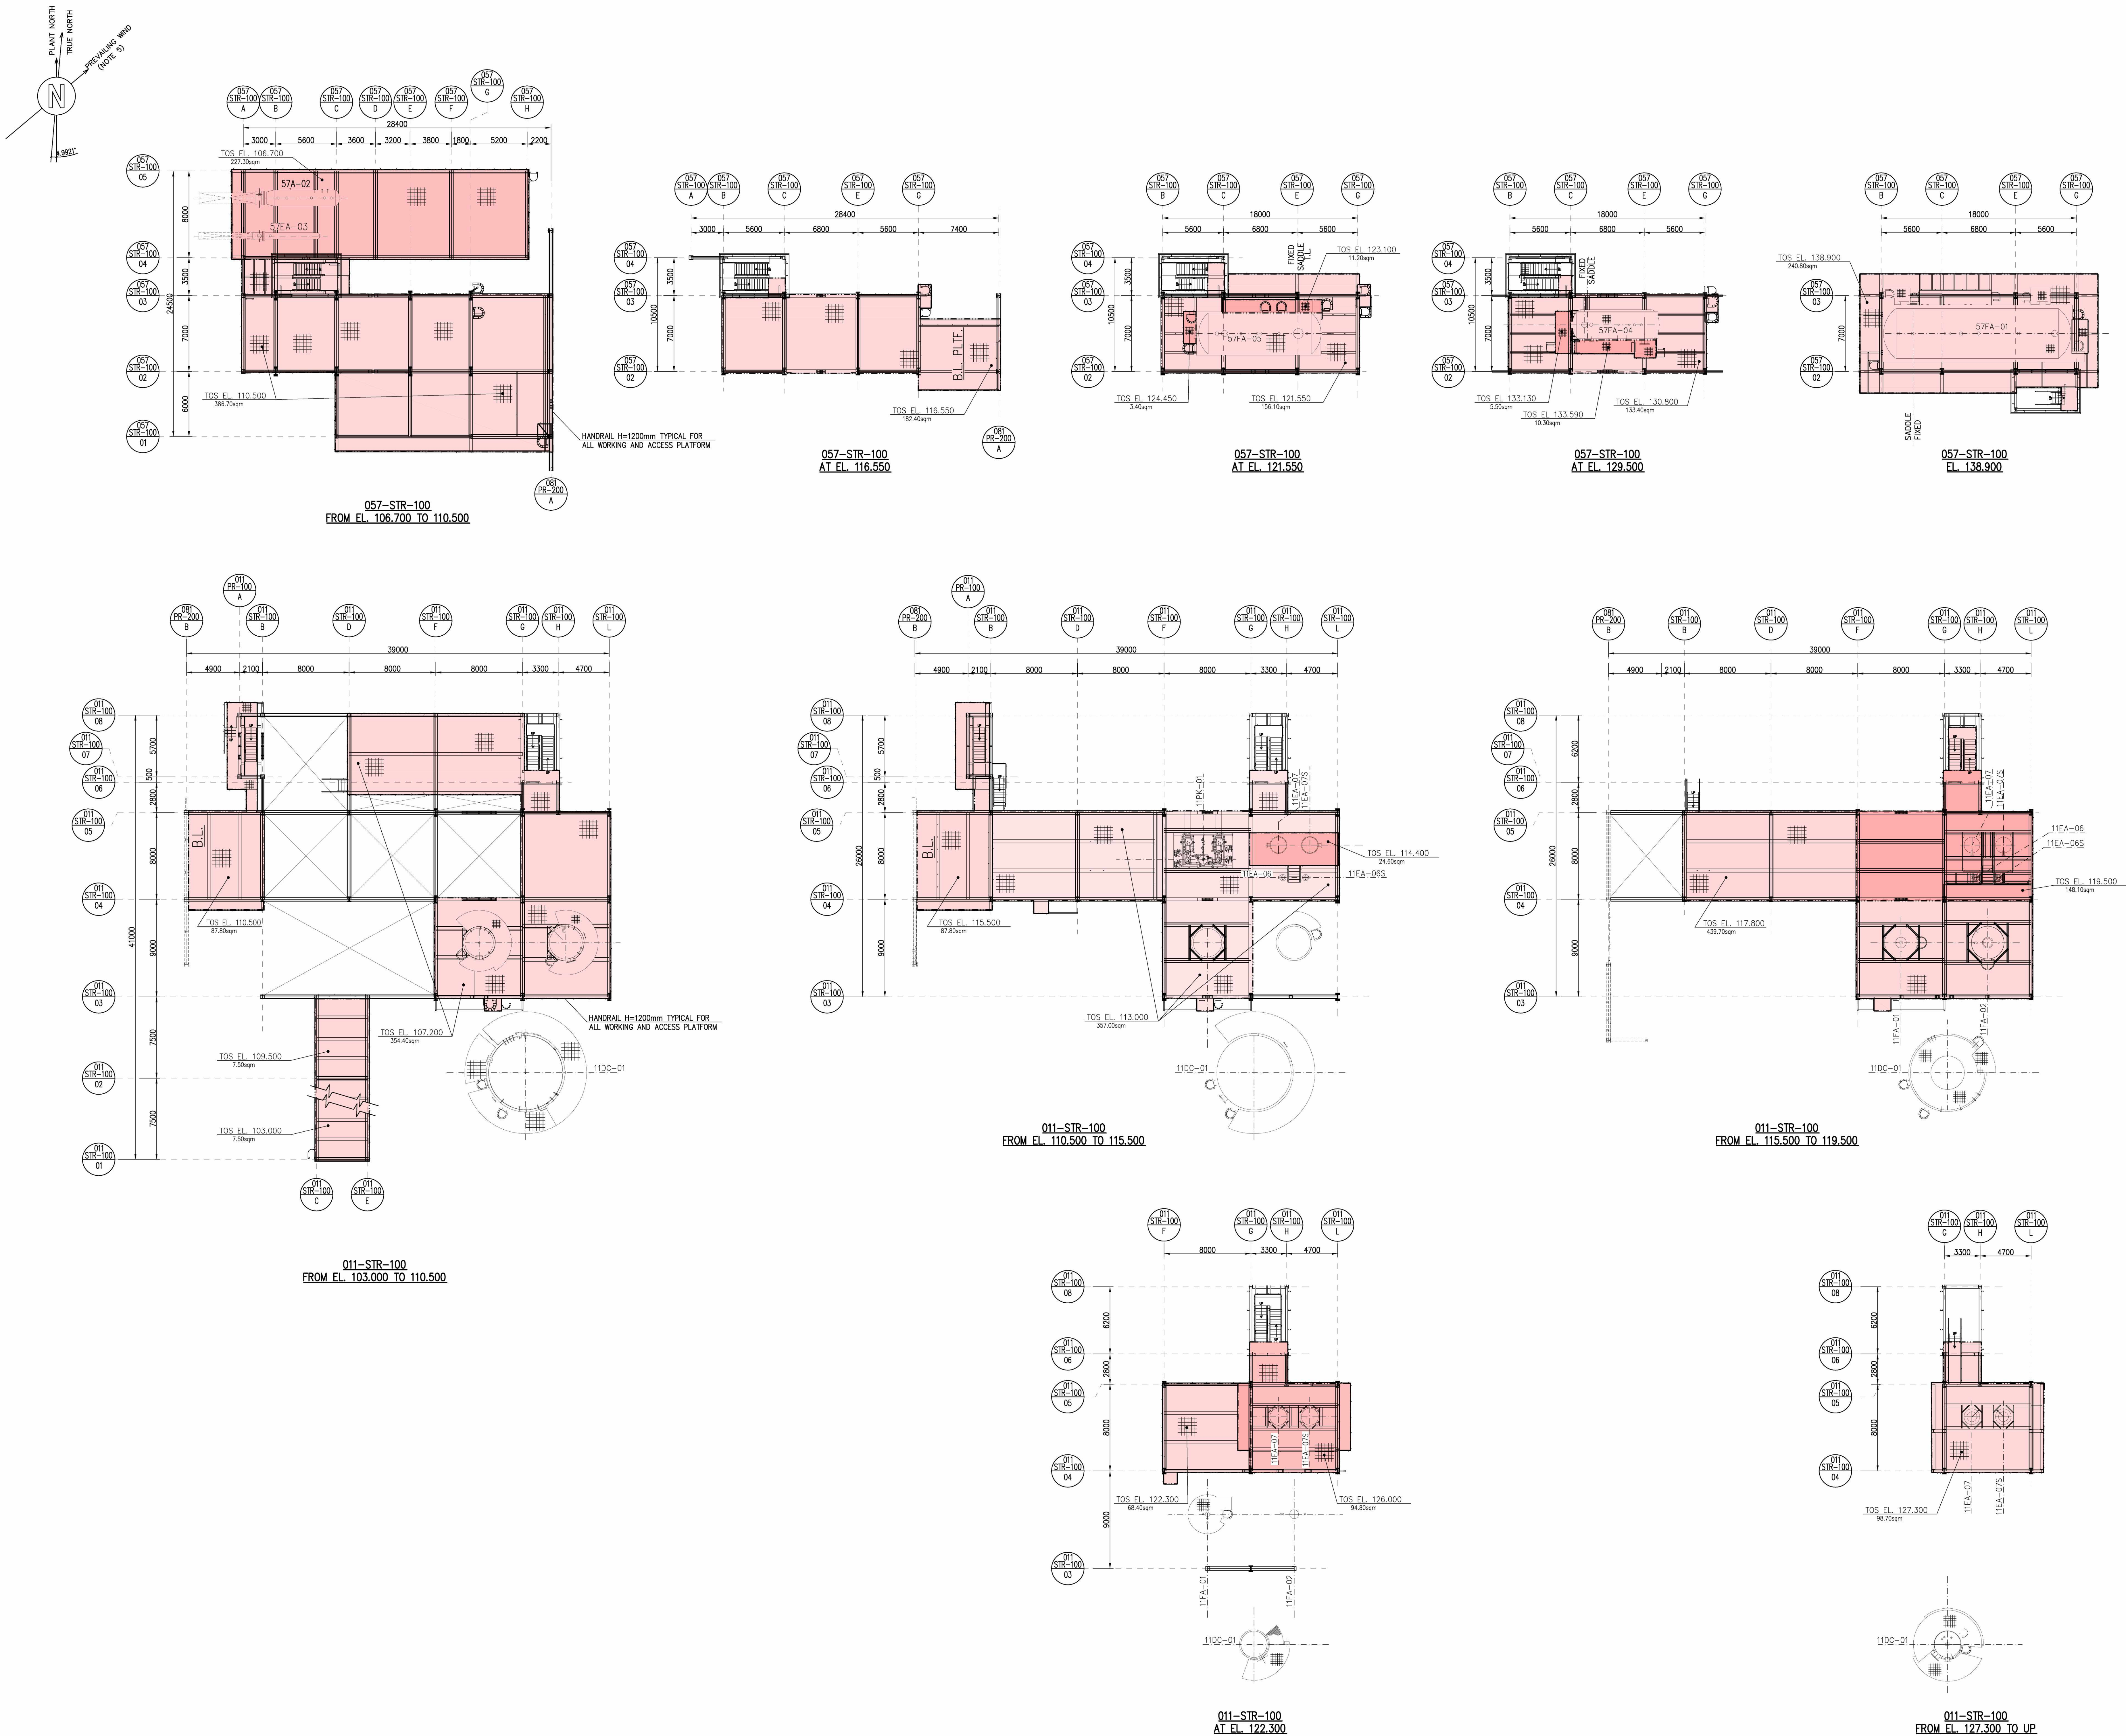


The present document or drawing is property of TECHNIP ITALY S.p.A. and shall not, under any circumstances, be totally or partially, reproduced, copied, disclosed or used, without its prior written consent, for any purpose and in any way other than that for which it is specifically furnished or outside the extent of the agreed upon right of use.

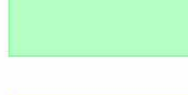

GENERAL NOTES			
1. COORDINATES ARE REFERRED TO PLANT NORTH. PLANT REFERENCE POINT (N=1000.000 AND E=1000.000) CORRESPONDS TO GEOGRAPHIC COORDINATES(N=443433.61 / E=60602.33)			
2. ALL DIMENSIONS AND ELEVATIONS ARE IN MILLIMETERS AND 360° DEGREES CIRCLE UNLESS OTHERWISE INDICATED.			
3. ALL COORDINATES ARE IN METERS.			
4. THE ELEVATION 100.000 CORRESPONDS TO (HEIGHT POINT OF PAVING) AND IS EQUIVALENT +5.80 m. N.A.P.			
LEGEND			
T.L.	TANGENT LINE EQUIPMENT		
TOC	TOP OF CONCRETE		
CL	CENTER LINE		
TOS	TOP OF STEEL		
H.P.P.	HIGHEST PAVING POINT		
EL.	ELEVATION		
F.G.L.	FINISH GROUND LEVEL		
F.S.	FIXED SADDLE		
—————	DENOTES ZONE LIMIT		
— X ——— X —	DENOTES FENCE		
	DENOTES PIPE RACKS		
	DENOTES STRUCTURES		
	DENOTES SHELTERS		
	DENOTES PLATFORMS		
	DENOTES BUILDINGS		
	DENOTES EQUIPMENT FOUNDATIONS		
	DENOTES BASINS		