




The present document or drawing is property of TECHNIP ITALY S.p.A. and shall not, under any circumstances, be totally or partially, directly or indirectly, transferred, reproduced, copied, disclosed or used, without its prior written consent, for any purpose and in any way other than that for which it is specifically furnished or outside the extent of the agreed upon right of use.

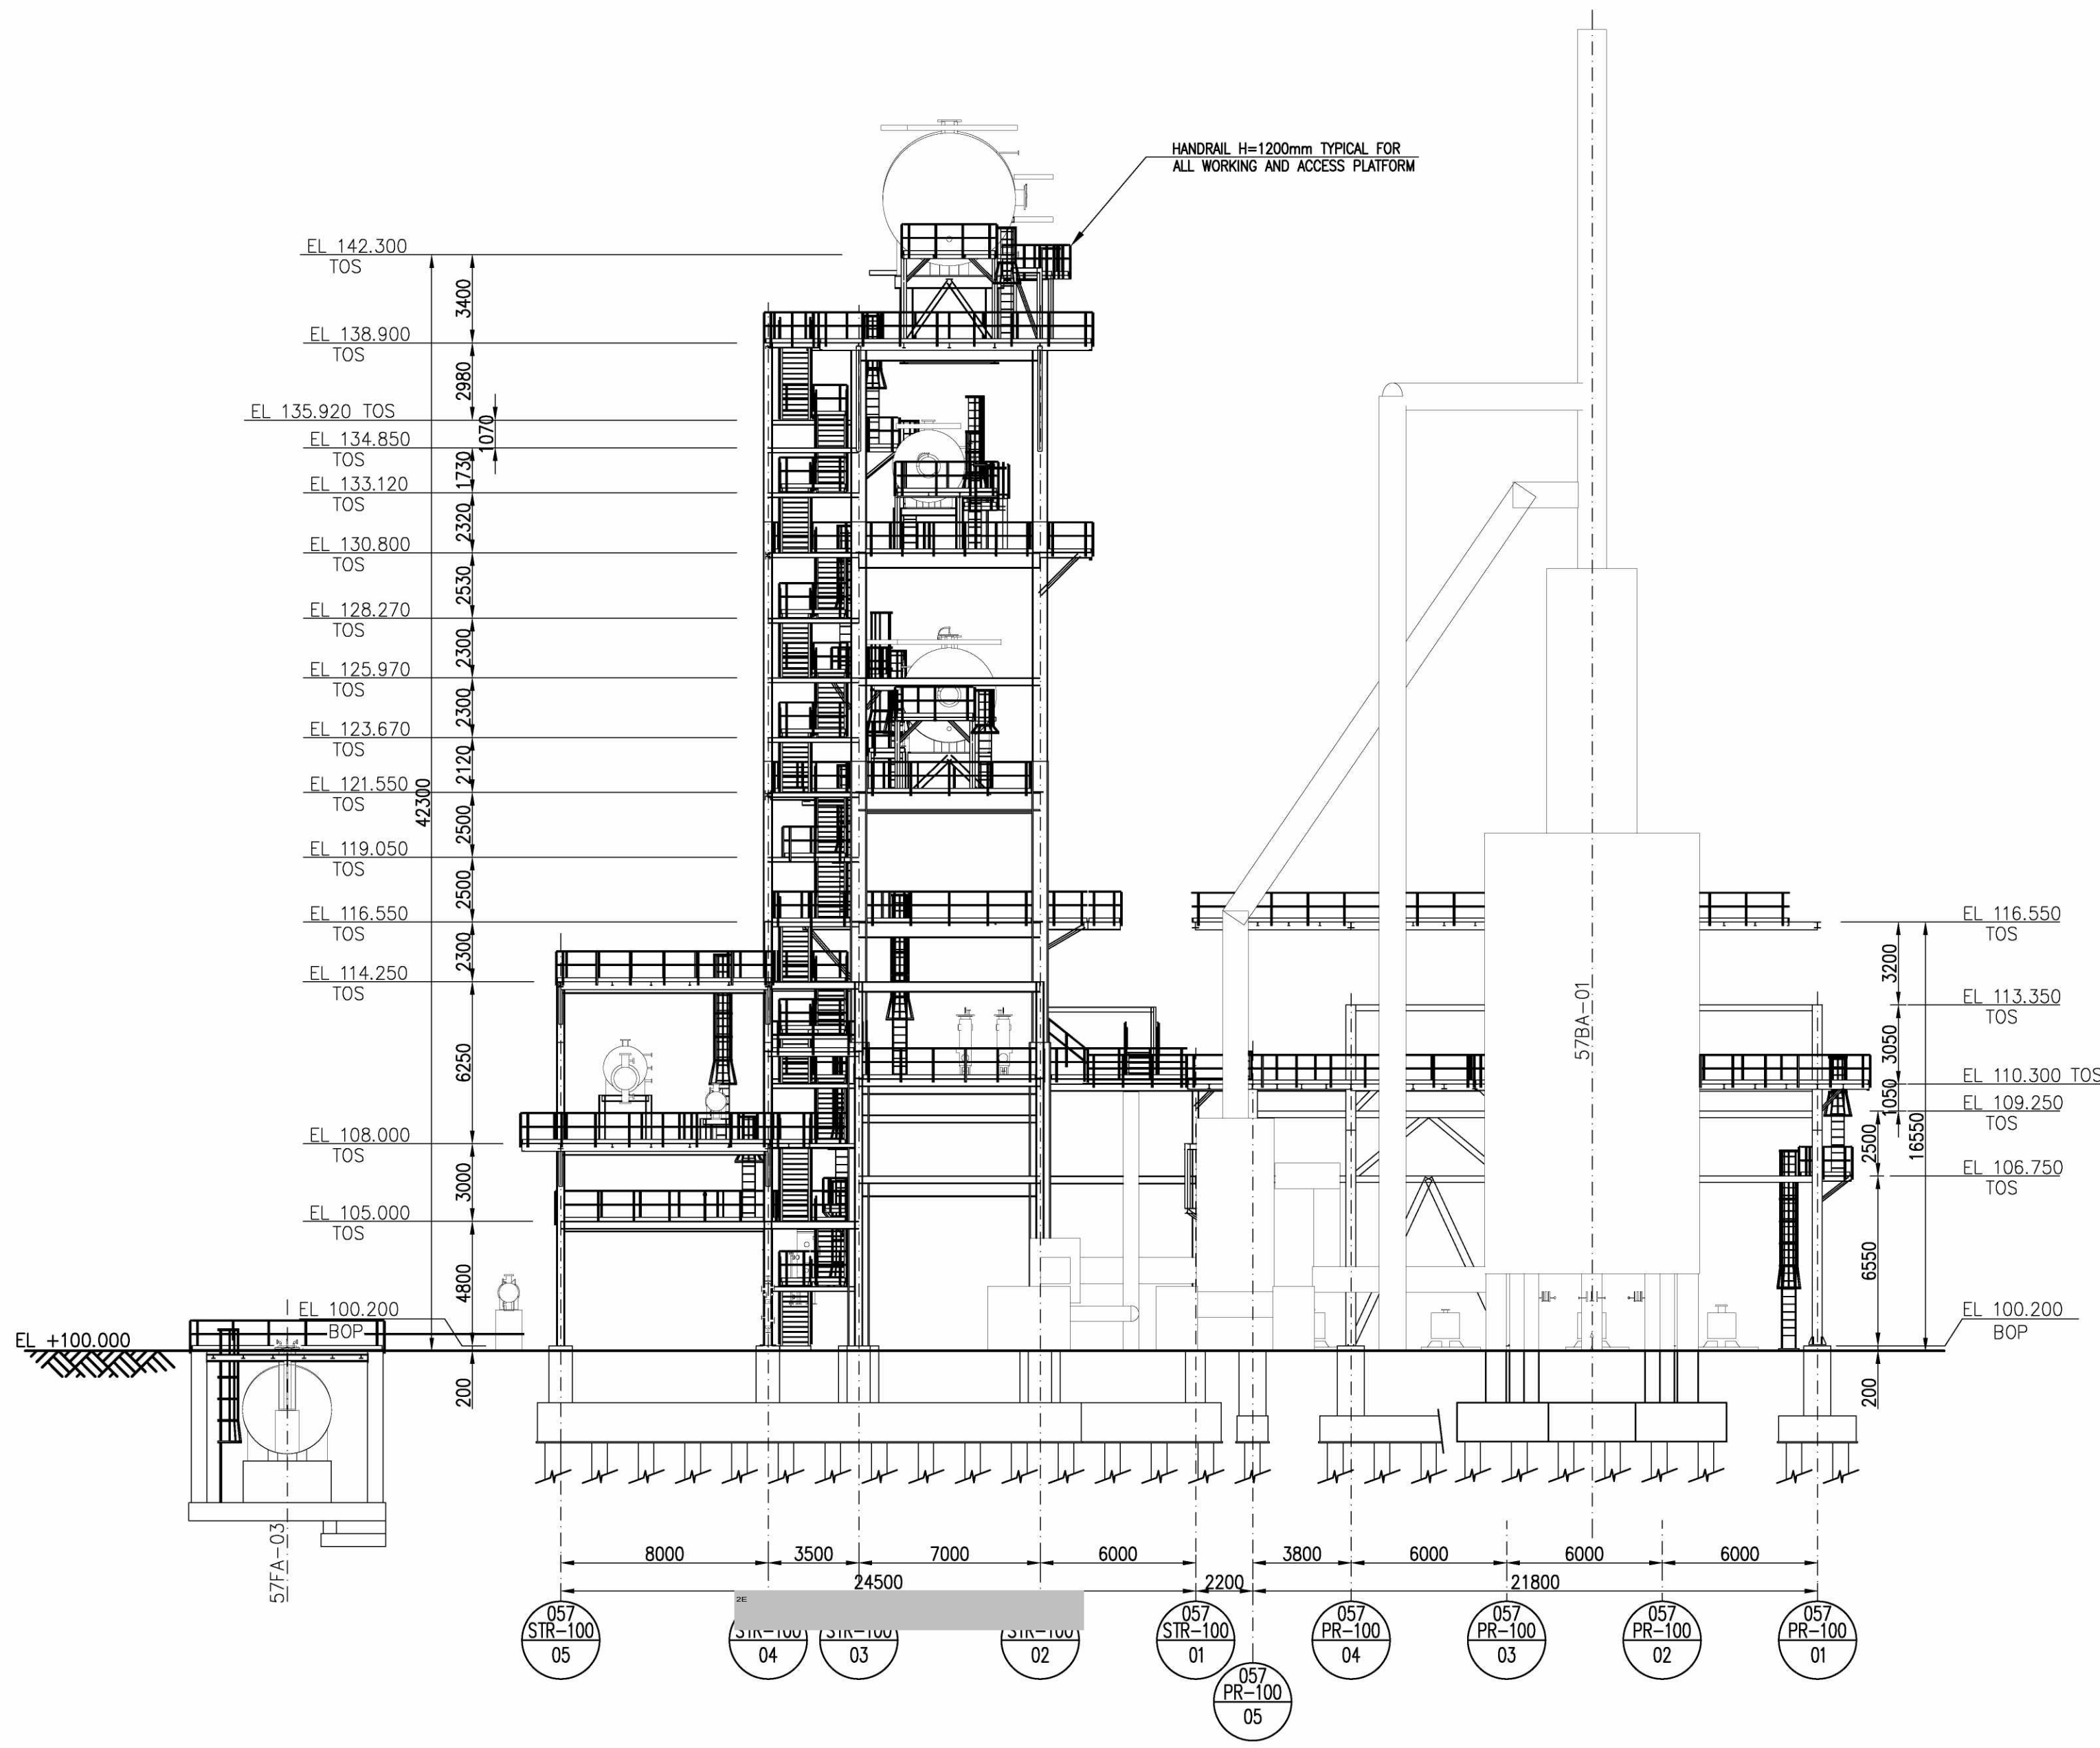


057-STIR-100
VIEW "H-H"

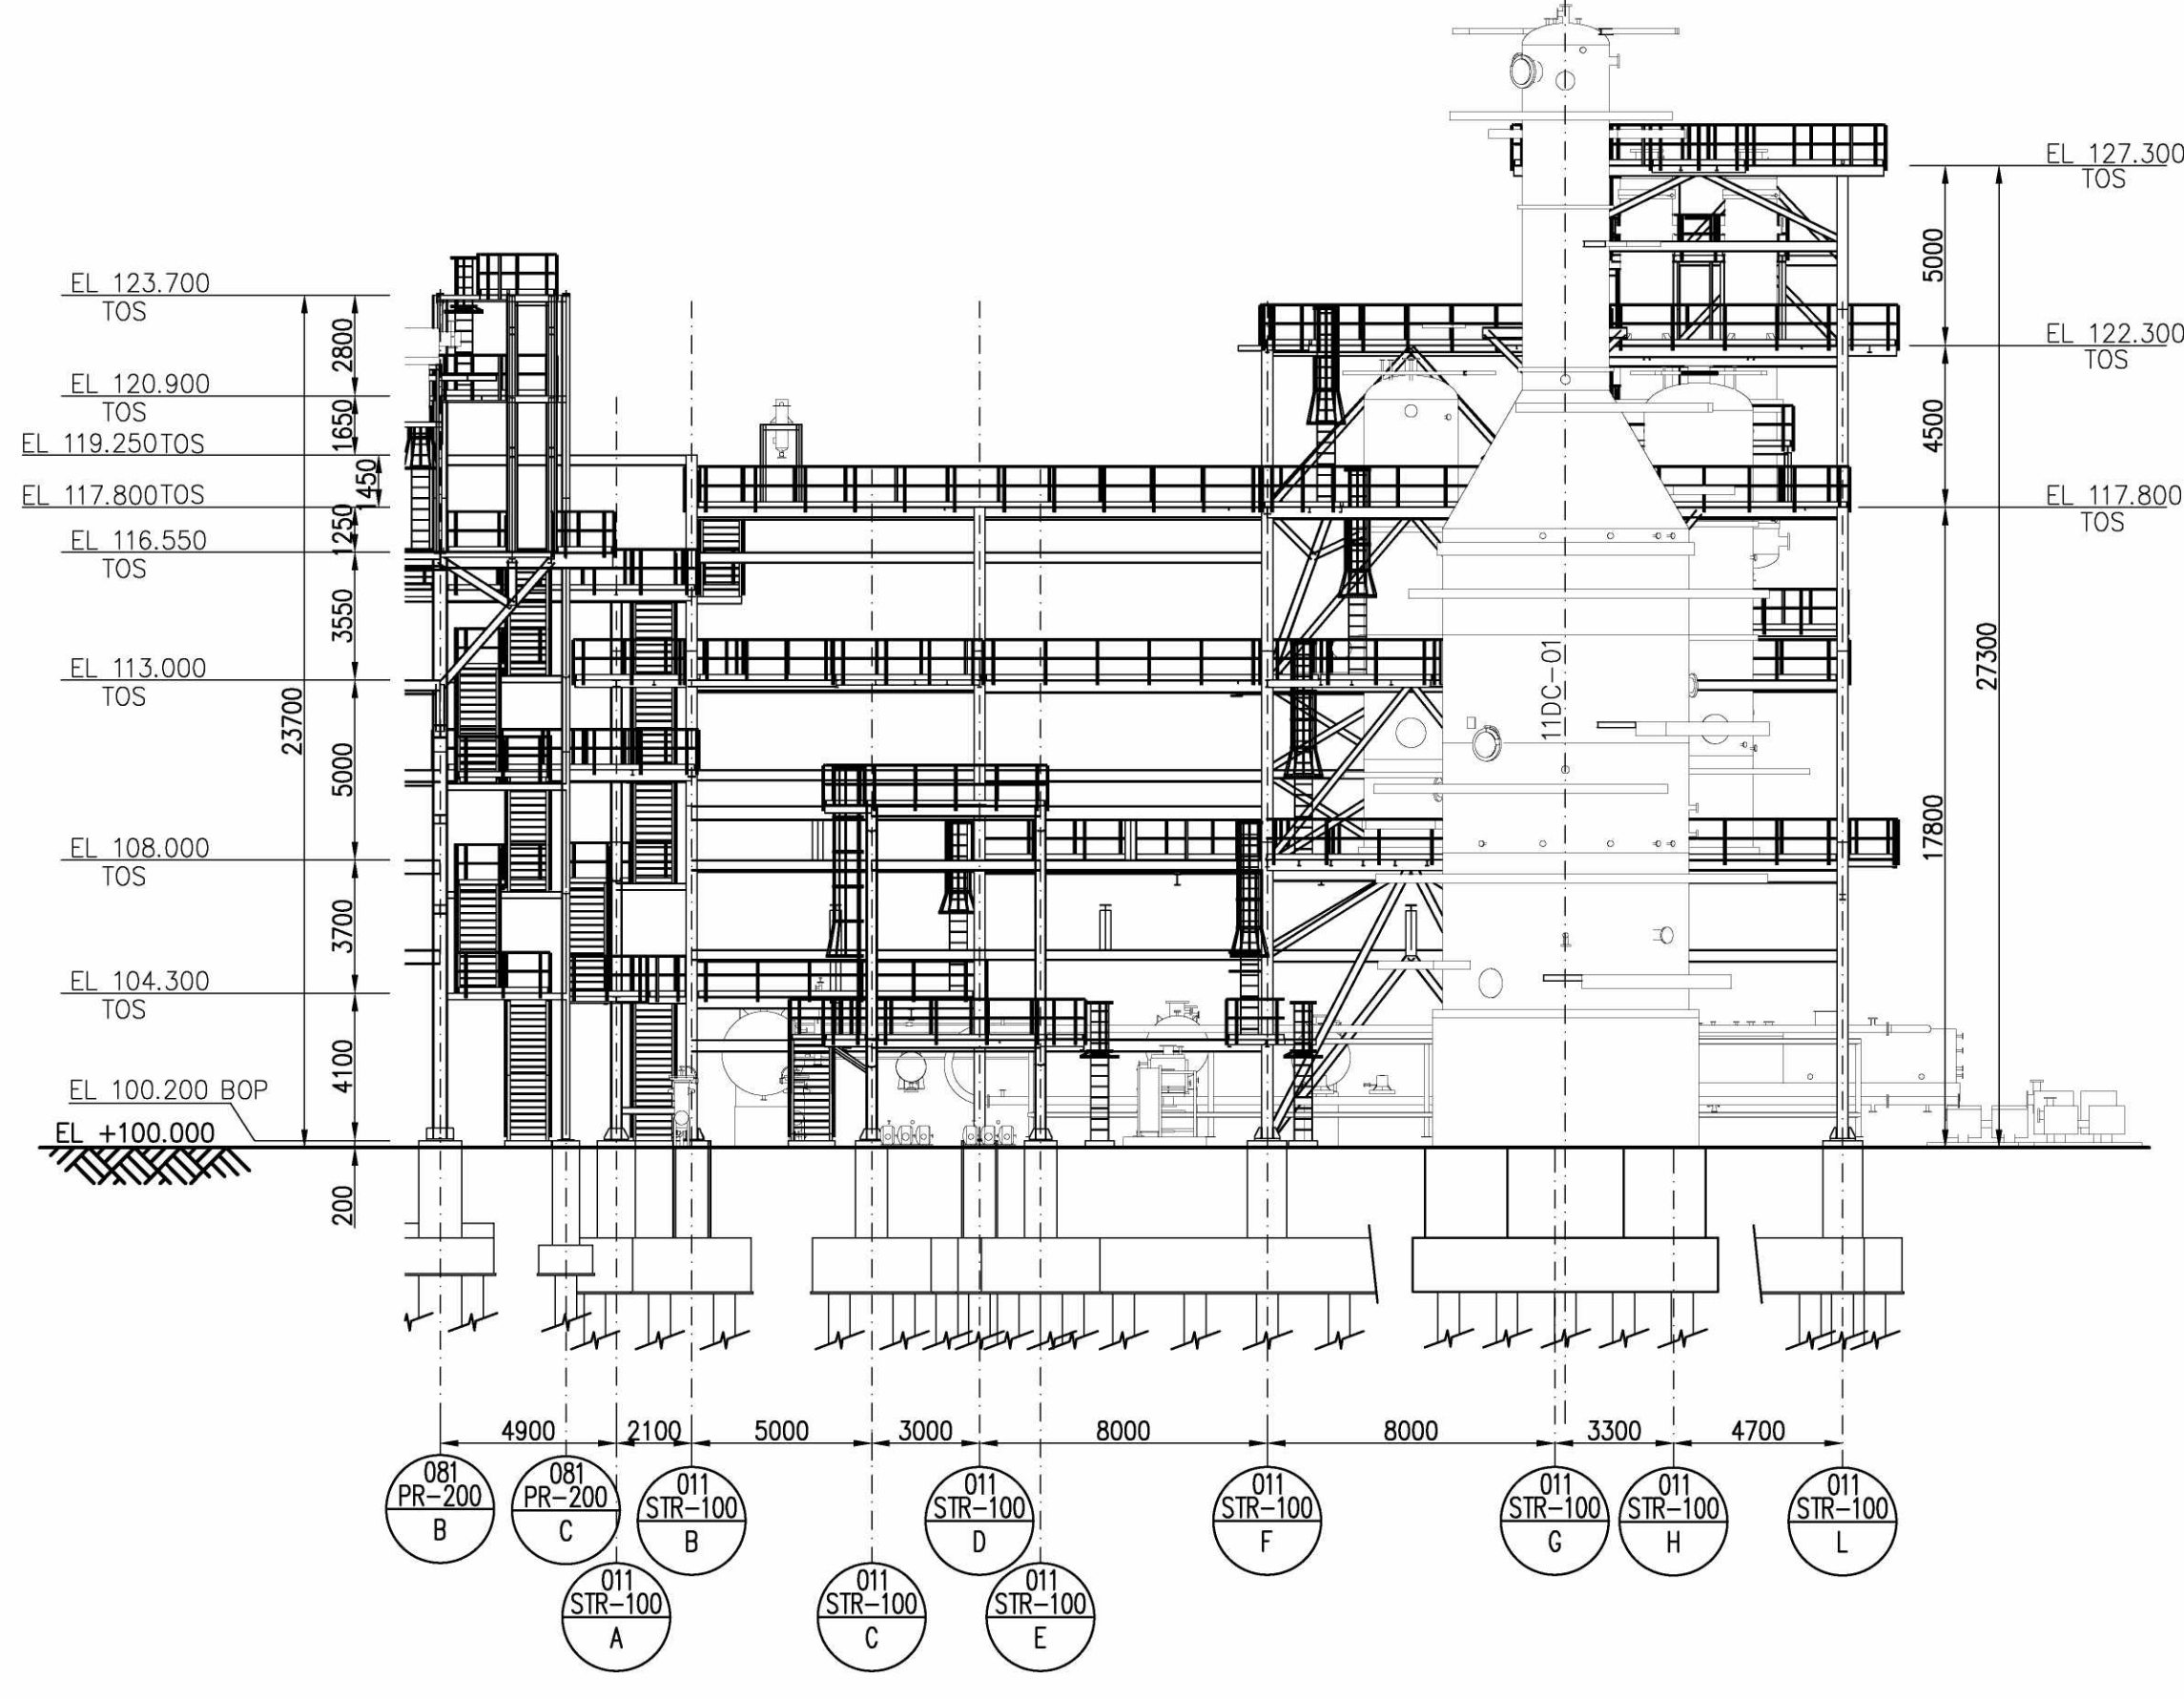

057-STIR-100
VIEW "L-L"

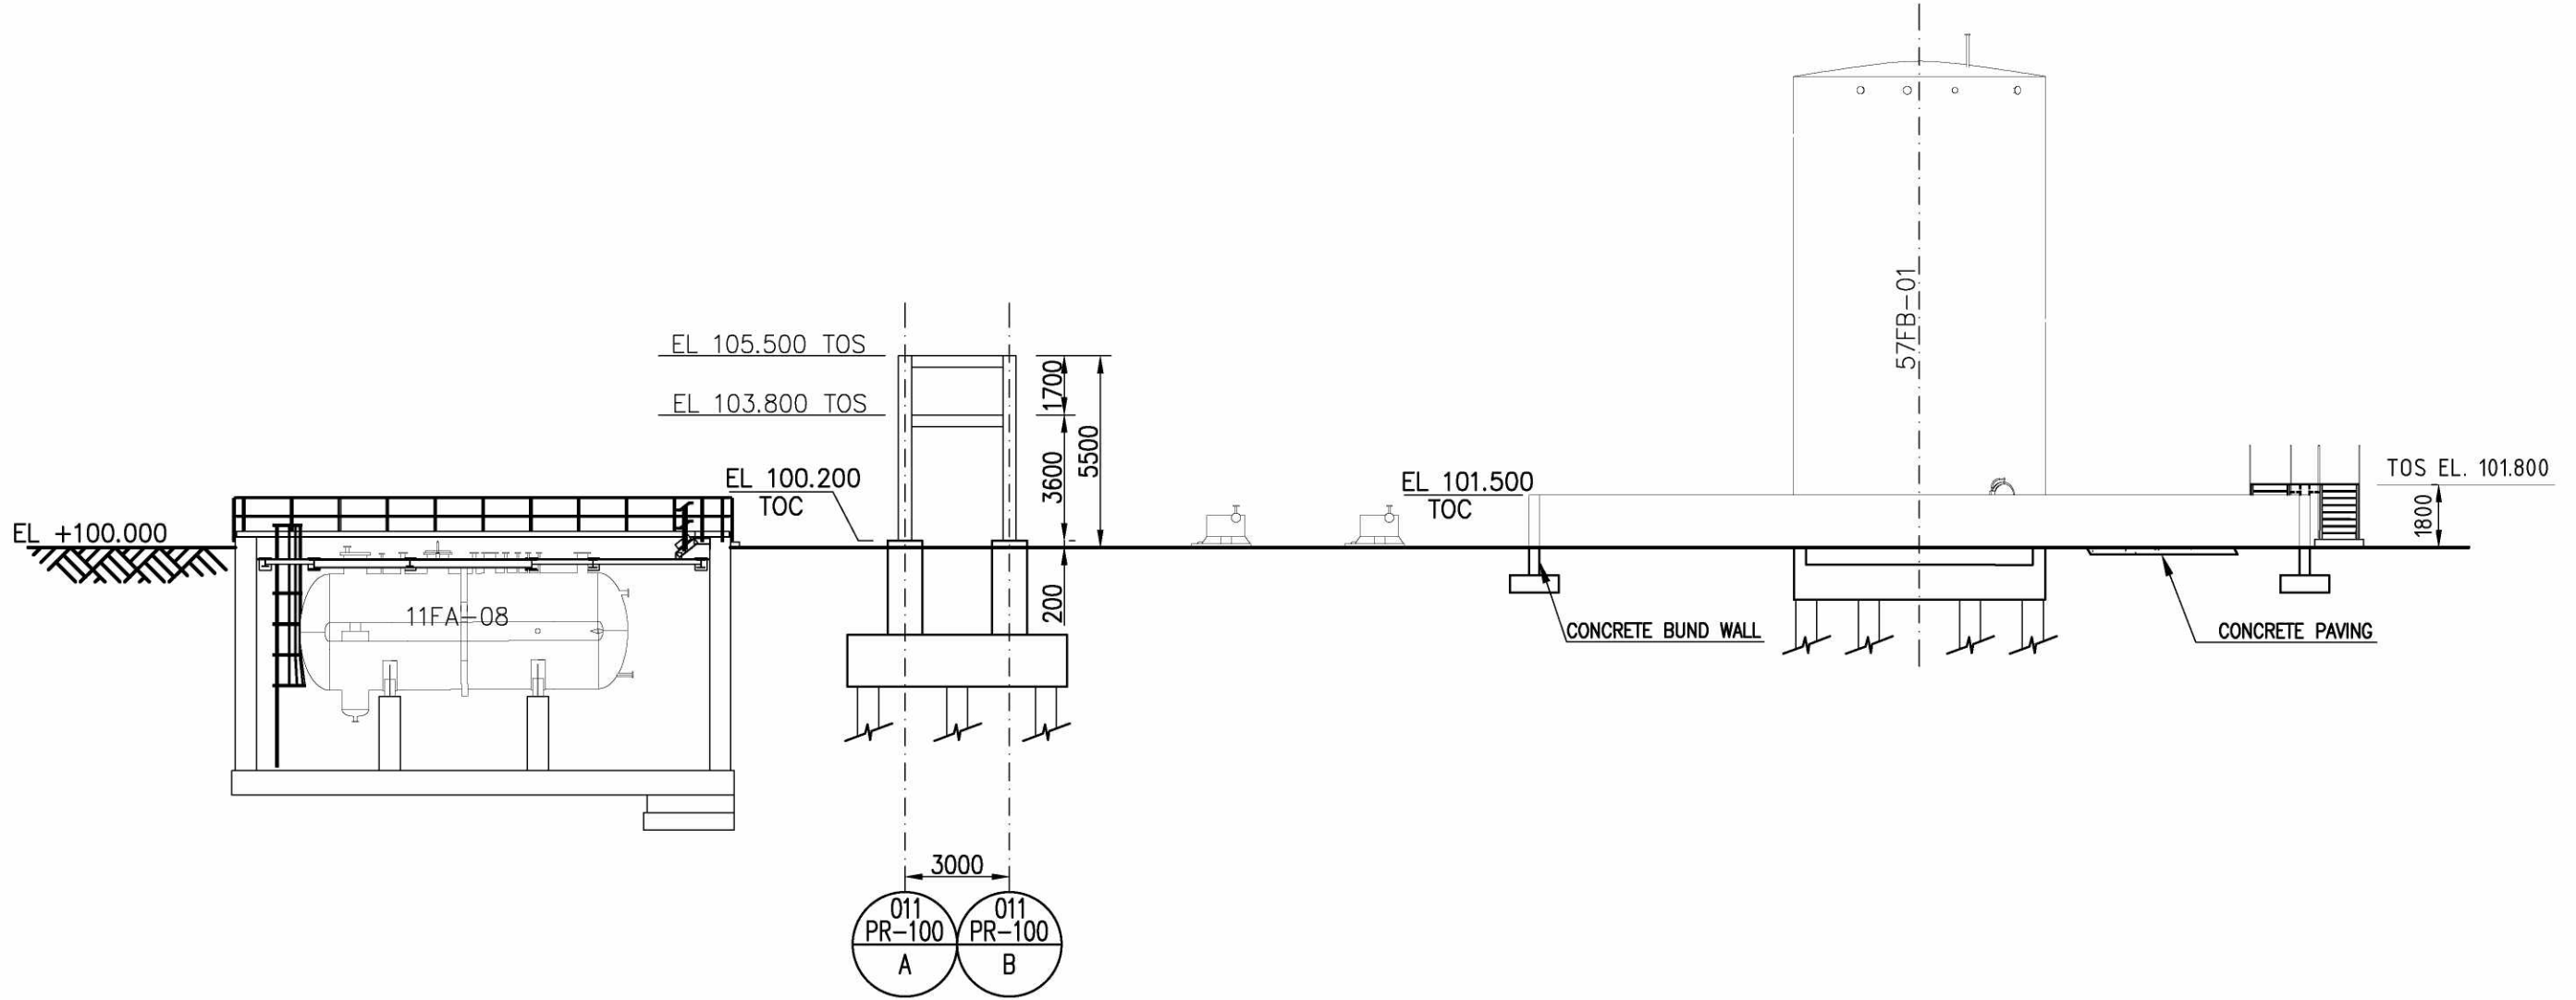

VIEW "M-M"

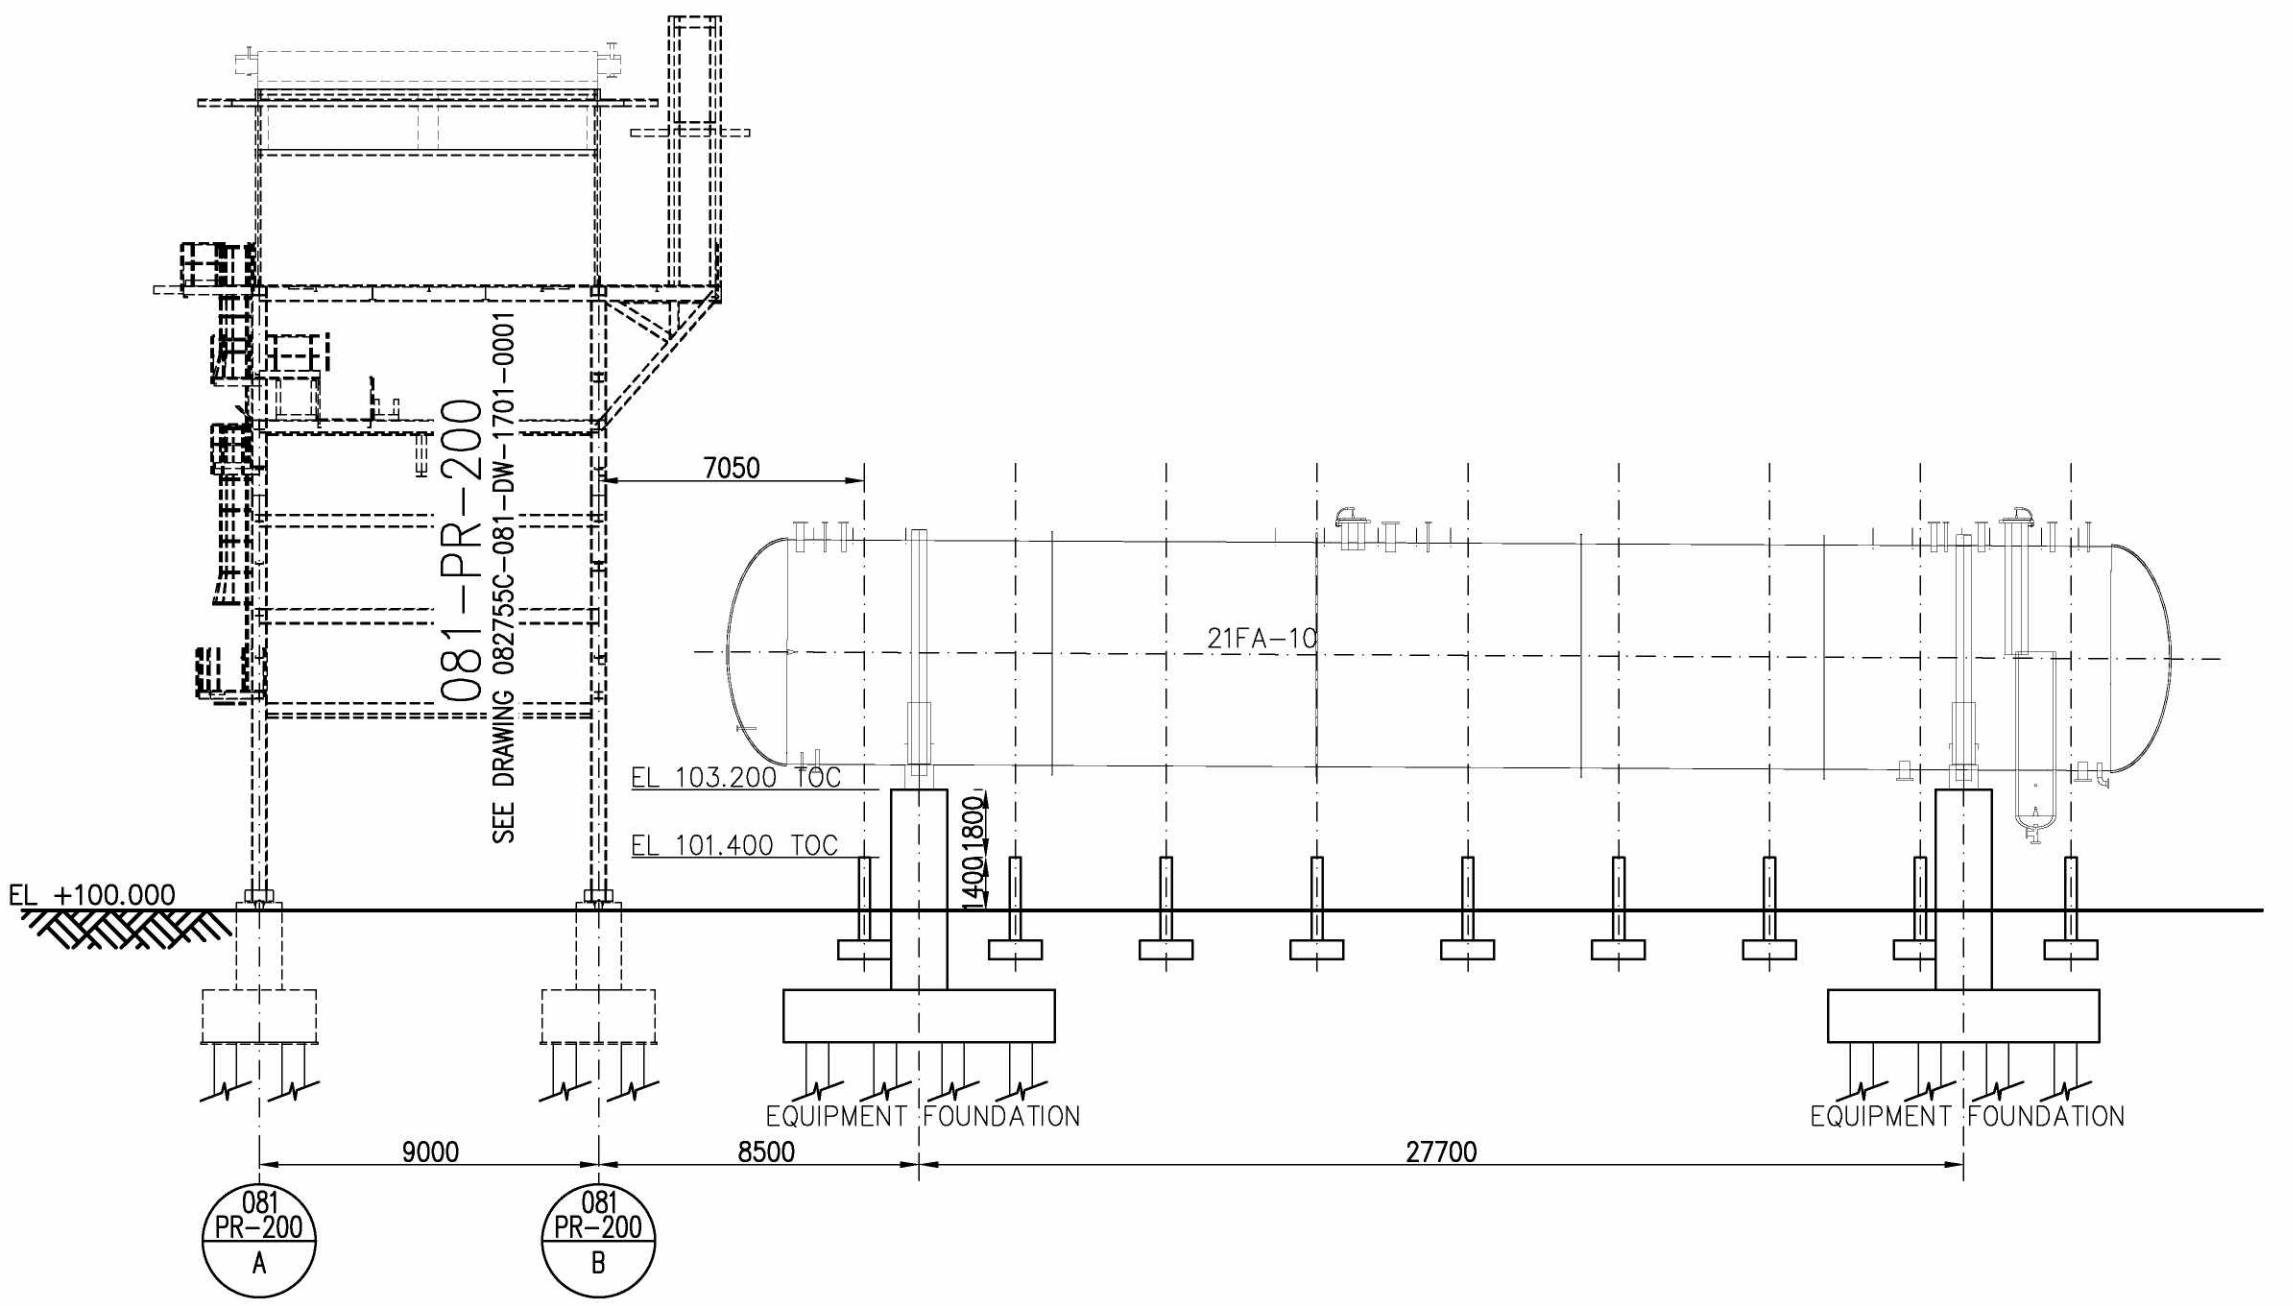

VIEW "N-N"

GENERAL NOTES

- COORDINATES ARE REFERRED TO PLANT NORTH.
PLANT REFERENCE POINT (N=1000.000 AND E=1000.000)
CORRESPONDS TO GEOGRAPHIC COORDINATES(N=443433.61 / E=60602.33)
- ALL DIMENSIONS AND ELEVATIONS ARE IN MILLIMETERS AND 360° DEGREES CIRCLE
UNLESS OTHERWISE INDICATED.
- ALL COORDINATES ARE IN METERS.
- THE ELEVATION 100.000 CORRESPONDS TO (HIGH POINT OF PAVING) AND IS EQUIVALENT
+5.80 m. N.A.P.

Drawing No		DESCRIPTION			
		REFERENCE DRAWINGS			
		CONFIDENTIAL			
				Mario Calpini	Mauro Lucarelli
				Giuseppe Tassinari	Giuseppe Tassinari
				Giuseppe Tassinari	Giuseppe Tassinari
A	05/08/2021	ISSUED FOR LOCAL AUTHORITIES	S. TRUDEN	E. GERDANI MAFI M. CALPINI	V. COLONE/ M. LANCOTTI
REV	DATE	DESCRIPTION	PREP	CKD	APPR /AUTH

					
RDCG (Rotterdam Capacity Growth) - DEFINITION PHASE					
NESTE					
057 (HOT OIL) / 011 (HTU)					
GENERAL CIVIL LAYOUT - VIEWS					
Scale	Technip Drawing No				Page Rev.
1:200	082755C	057	DW	17 01 0001	4of4 A
	Project	Unit	Doc.Type	Disc Subj	Ser.No
NESTE Drawing No					
-					
CAD Model					

CAD Model 082755C-057-DW-1701-0001-04_A.DWG