
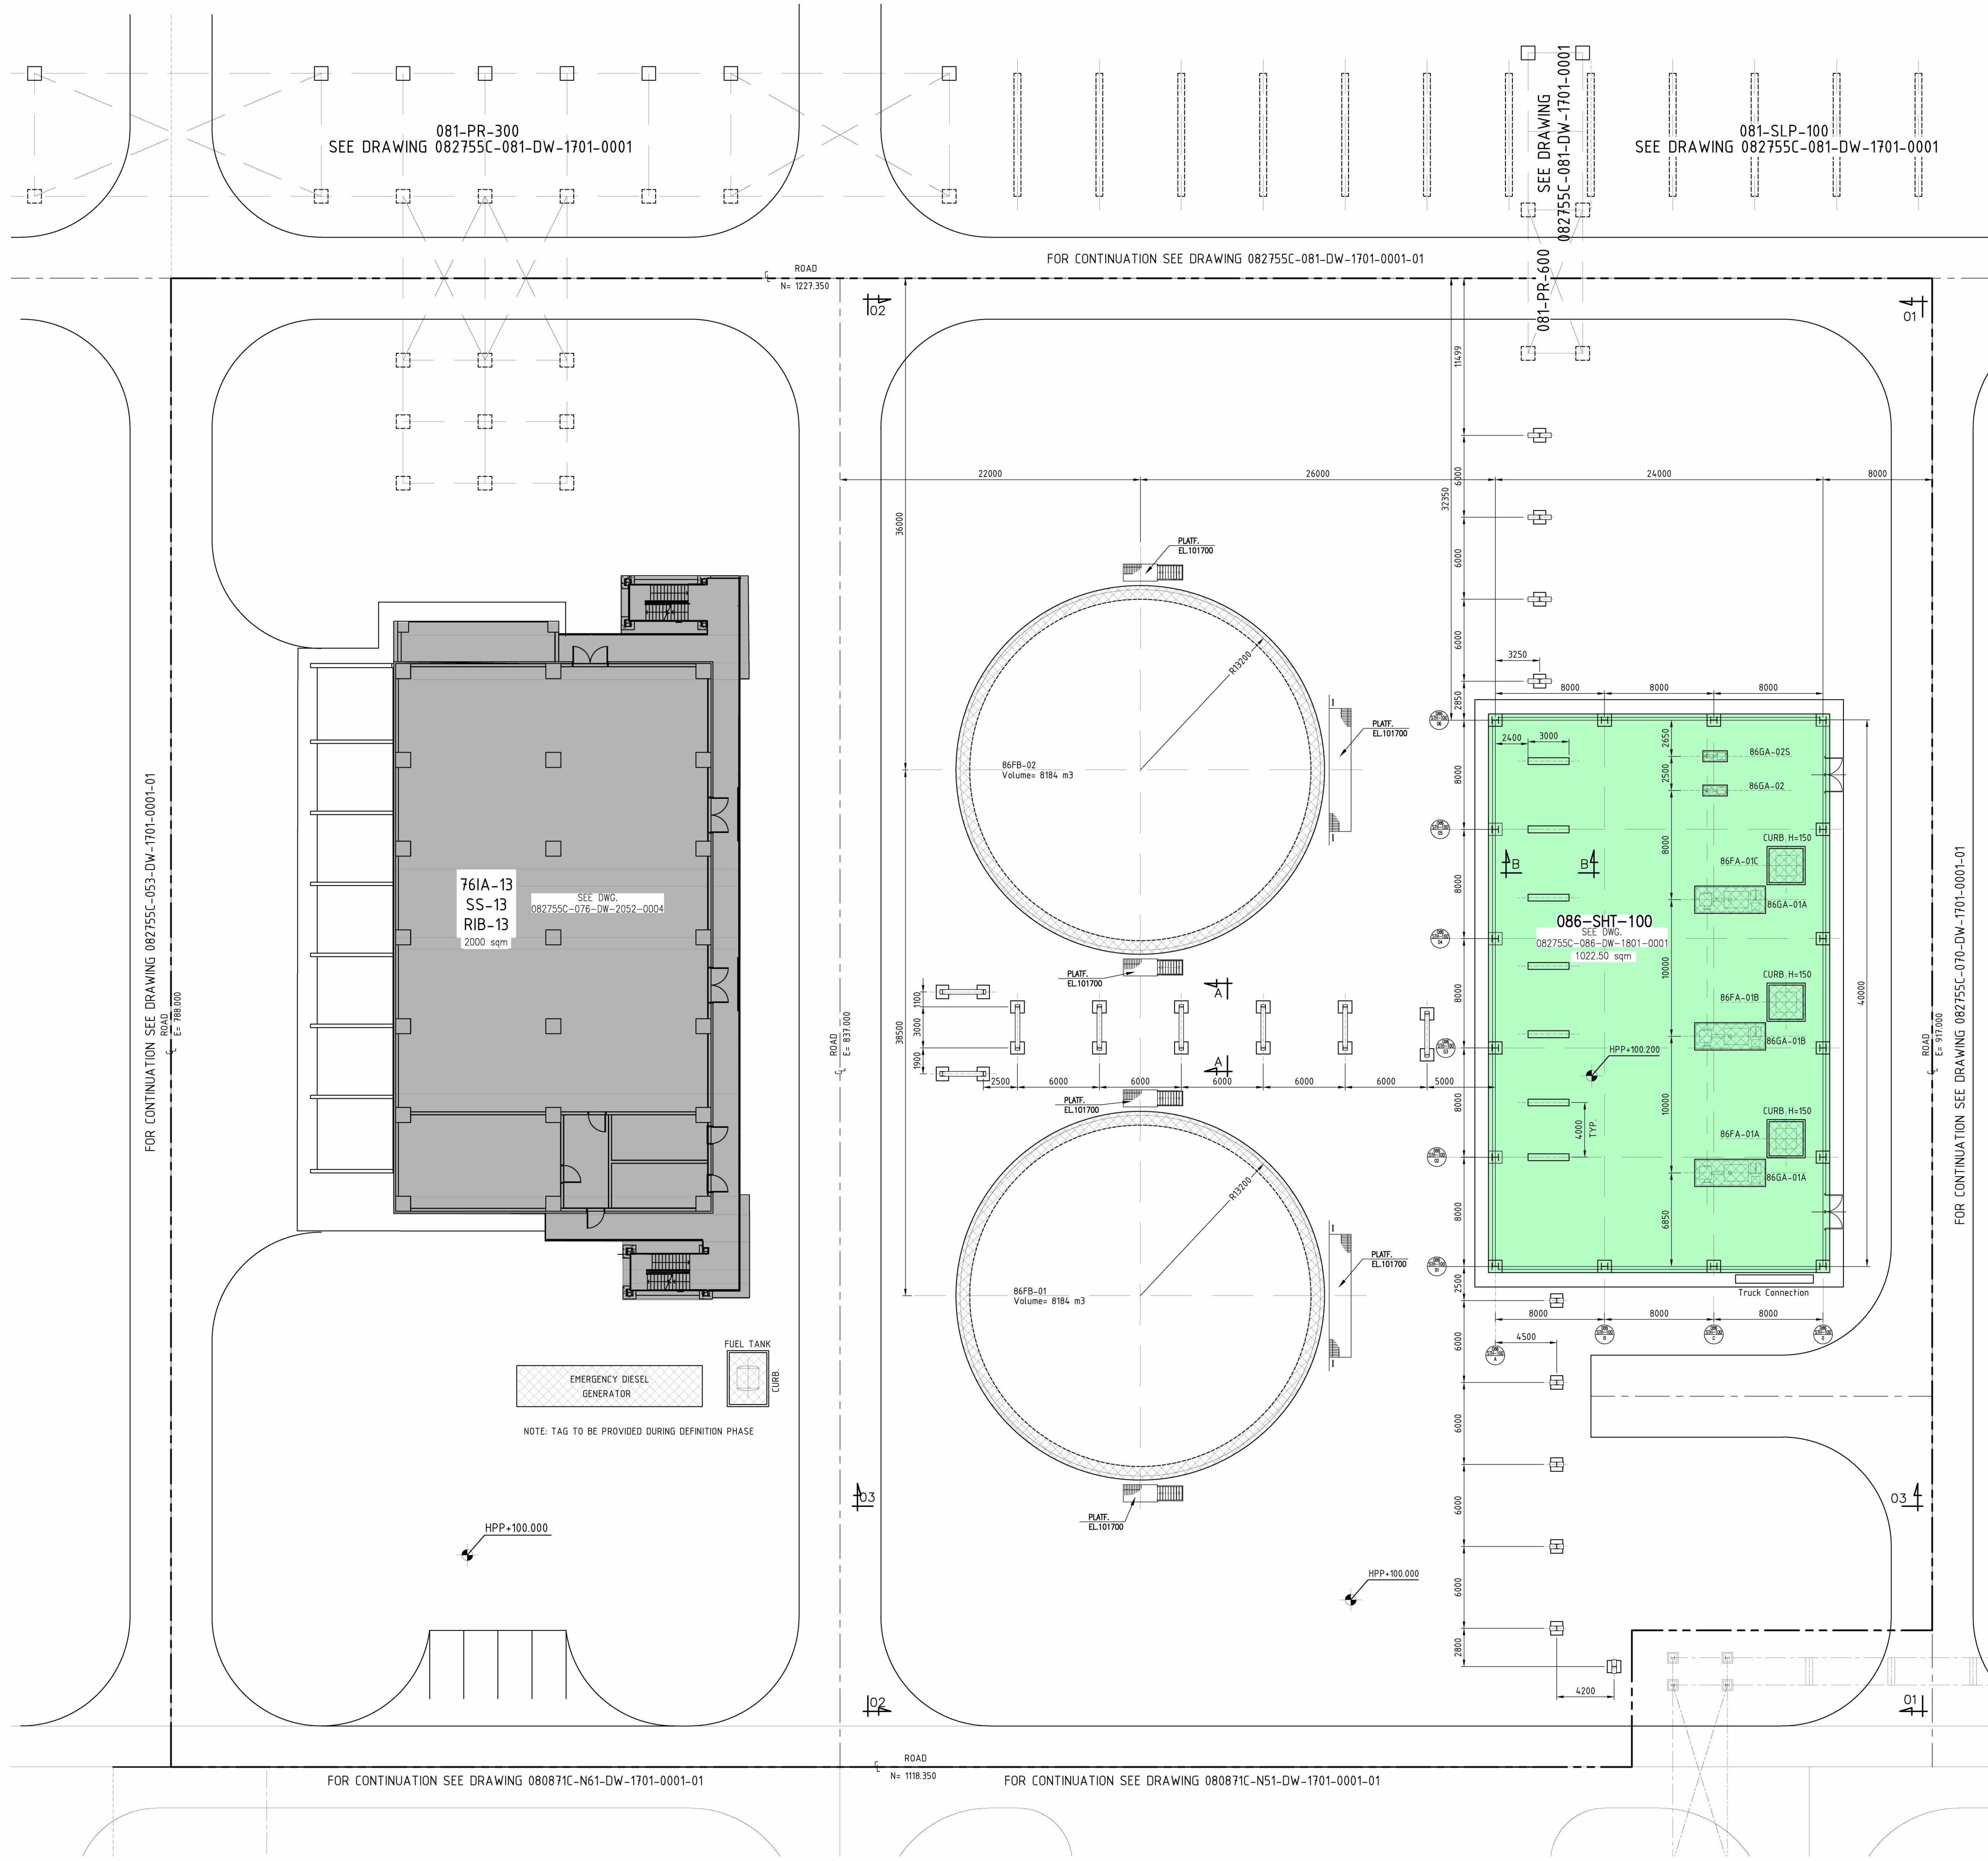


The present document or drawing is property of TECHNIP ITALY S.p.A. and shall not, under any circumstances, be totally or partially, directly or indirectly, transferred, reproduced, copied, disclosed or used, without its prior written consent, for any purpose and in any way other than that for which it is specifically furnished or outside the extent of the agreed upon right of use.

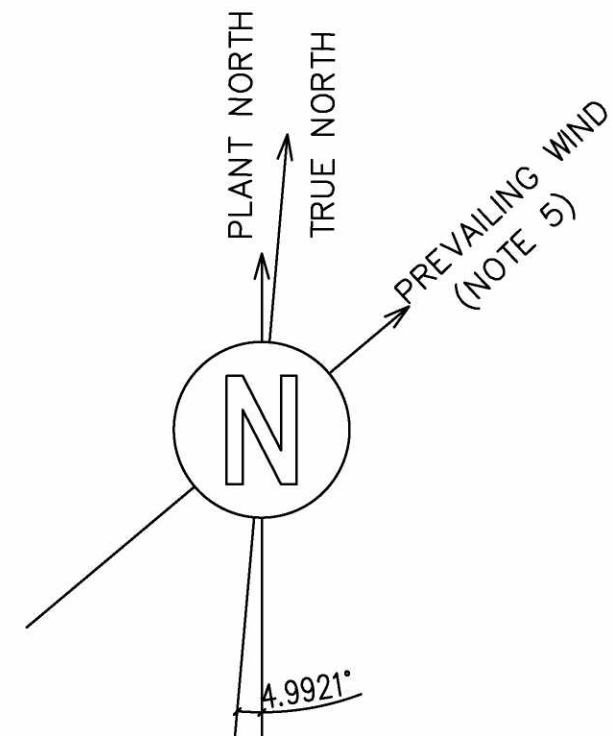

GENERAL NOTES

1. COORDINATES ARE REFERRED TO PLANT NORTH.  
PLANT REFERENCE POINT (N=1000.000 AND E=1000.000)  
CORRESPONDS TO GEOGRAPHIC COORDINATES:(N=443433.61 / E=60602.33)

2. ALL DIMENSIONS AND ELEVATIONS ARE IN MILLIMETERS AND 360° DEGREES CIRCLE  
UNLESS OTHERWISE INDICATED.

3. ALL COORDINATES ARE IN METERS.

4. THE ELEVATION 100.000 CORRESPONDS TO (HEIGHT POINT OF PAVING) AND IS EQUIVALENT  
+5.80 m. N.A.P.

LEGEND

T.L.  
TOC  
CL  
TOS  
H.P.P.  
EL.  
F.G.L.  
F.S.

TANGENT LINE EQUIPMENT  
TOP OF CONCRETE  
CENTER LINE  
TOP OF STEEL  
HIGHEST PAVING POINT  
ELEVATION  
FINISH GROUND LEVEL  
FIXED SADDLE  
DENOTES ZONE LIMIT  
DENOTES FENCE

DENOTES PIPE RACKS

DENOTES STRUCTURES

DENOTES PIPE SHELTERS

DENOTES PLATFORMS

DENOTES BUILDINGS

DENOTES EQUIPMENT FOUNDATIONS

DENOTES BASINS

KEY PLAN

THIS DRAWING

|                          |                                           |
|--------------------------|-------------------------------------------|
| 082755C-076-DW-2052-0004 | SS 13 (76IA-13) - CONCEPTUAL ARCH. LAYOUT |
| 082755C-086-DW-0051-0001 | 086 (FIREWATER) - UNIT PLOT PLAN          |
| 082755C-000-DW-0031-0005 | GENERAL PLOT PLAN MNA AREA                |
| Drawing No               | DESCRIPTION                               |

REFERENCE DRAWINGS

CONFIDENTIAL

|     |            |                            |         |                             |                        |
|-----|------------|----------------------------|---------|-----------------------------|------------------------|
| A   | 04/08 2021 | ISSUED FOR LOCAL AUTHORITY | COSMINA | E. GEROCANI NAPP<br>BLOCKPM | V.COLOME<br>M.LANGOTTI |
| REV | DATE       | DESCRIPTION                | PREP    | CKD                         | APPR/AUTH              |

NESTE

TECHNIP ENERGIES

RDCG (Rotterdam Capacity Growth) - DEFINITION PHASE

NESTE

086 (FIREWATER)

GENERAL CIVIL LAYOUT - PLAN

|         |                    |          |      |            |        |      |
|---------|--------------------|----------|------|------------|--------|------|
| Scale   | Technip Drawing No |          |      |            | Page   | Rev. |
| 1:200   | 082755C            | 086      | DW   | 17 01 0001 | 1of2   | A    |
| Project | Unit               | Doc.Type | Disc | Subj       | Ser.No |      |

NESTE Drawing No

CAD Model

CAD Model 082755C-086-DW-1701-0001-01-A.dwg

TECHNIP ITALY S.p.A. - 00148 ROMA - Viale Castello della Magliana, 68