

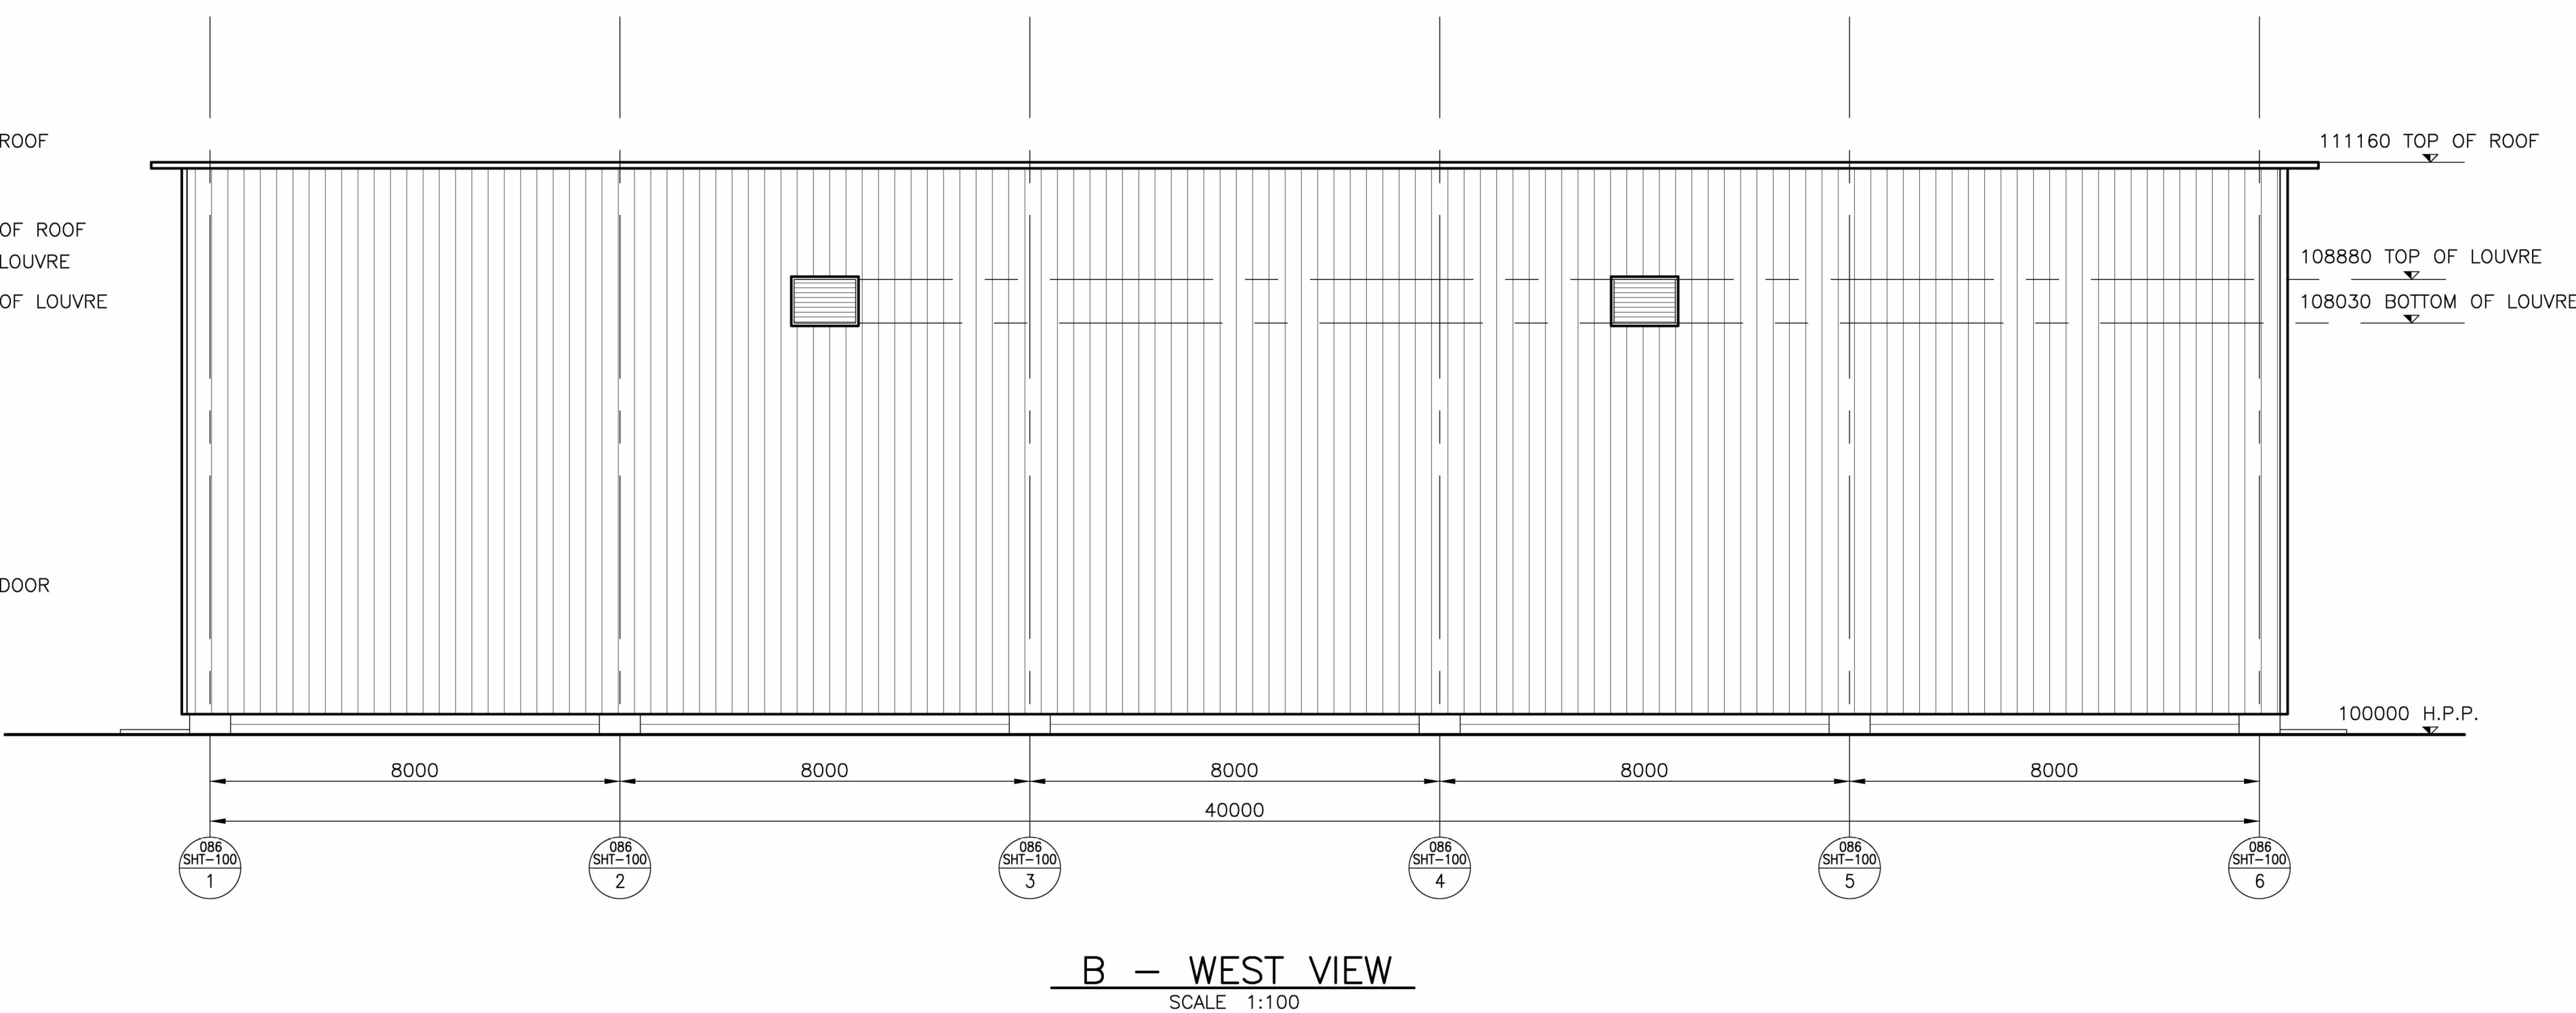


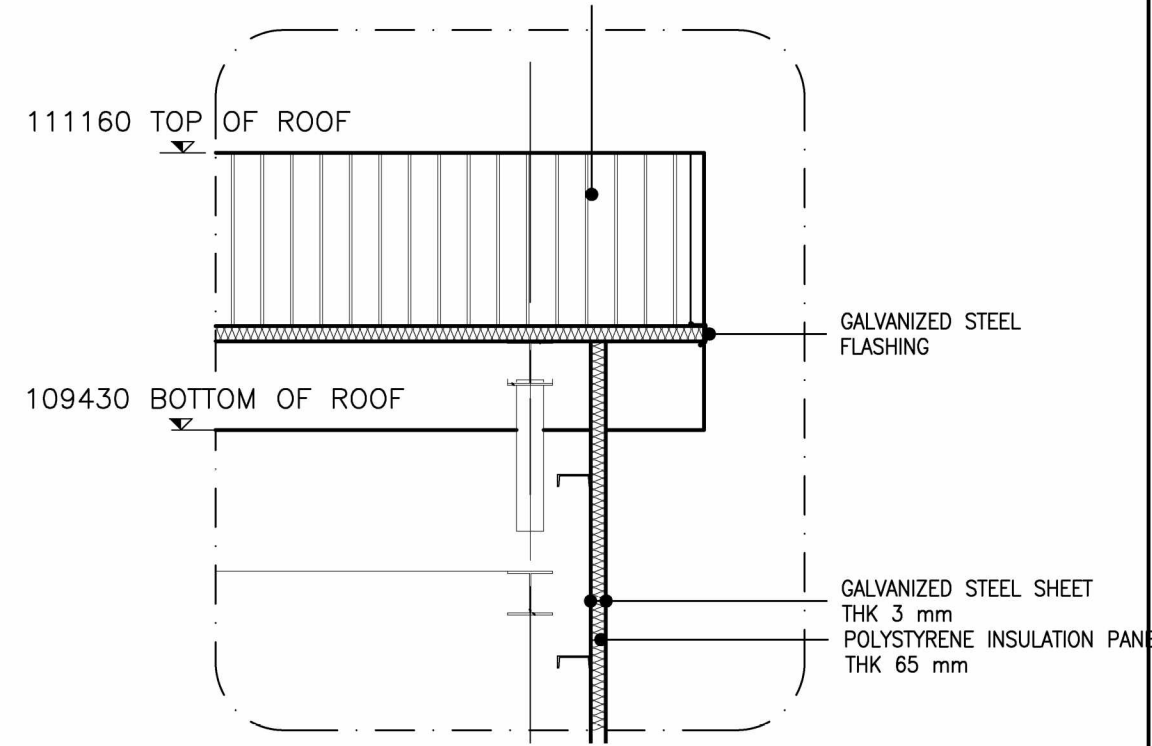

A — SOUTH VIEW
SCALE 1:100

B — WEST VIEW
SCALE 1:100

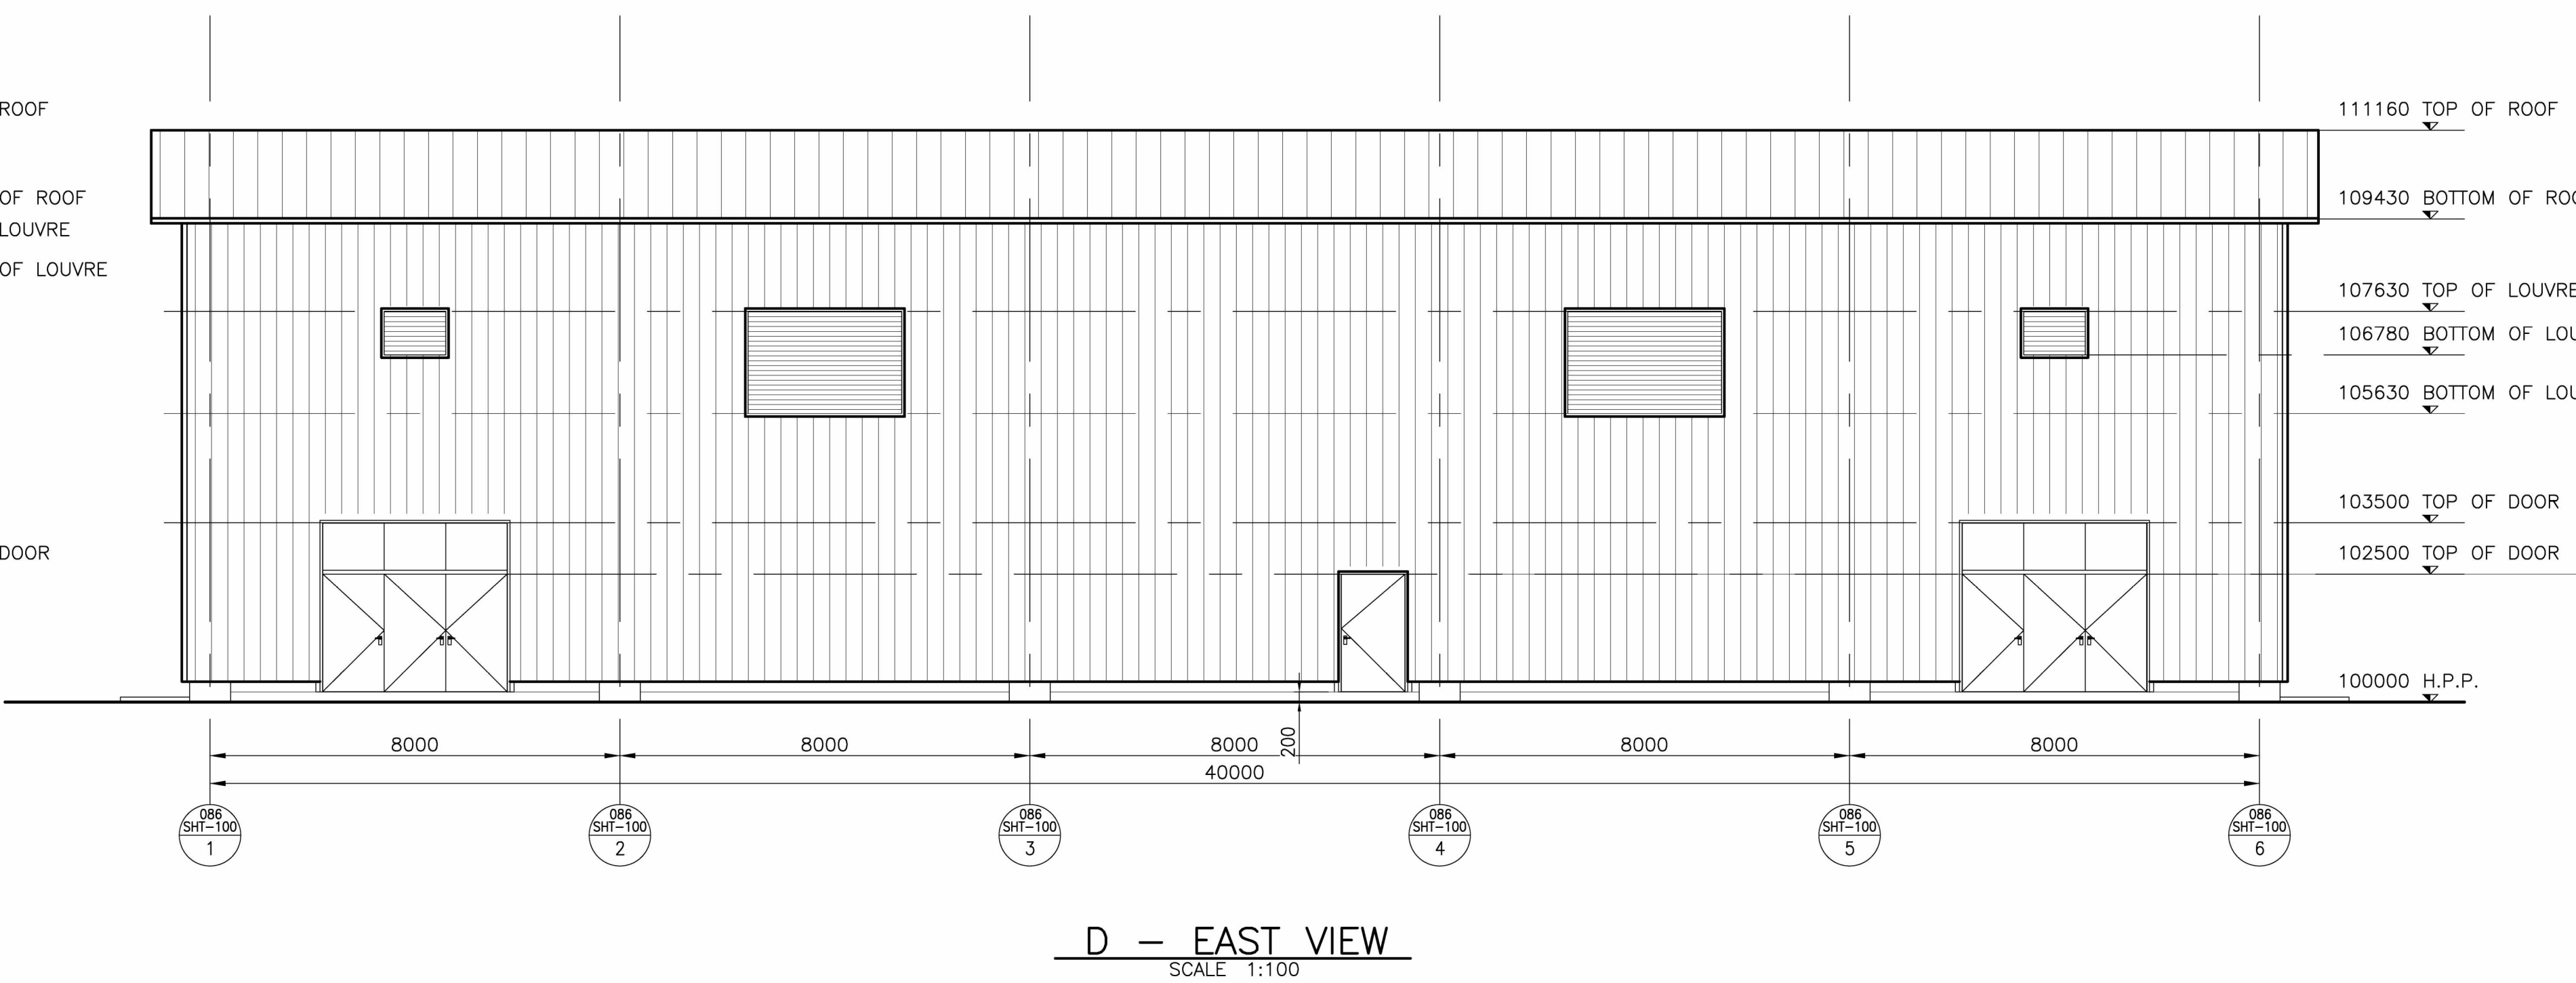

C — NORTH VIEW
SCALE 1:100

D — EAST VIEW
SCALE 1:100

		SEE SH. 1		
Drawing No.	DESCRIPTION			
REFERENCE DRAWINGS				
CONFIDENTIAL				
C	05-08 2021	ISSUED FOR LOCAL AUTHORITY	A DEEVSKA	E.GEROCARIN NAPPO V COLONE M.LANDOTTI
B	30-07 2021	ISSUED FOR FEED	A.DEEVSKA	V.COLONE M.LANDOTTI
A	18-06 2021	ISSUED FOR REVIEW	S.BRZEN	M.LANDOTTI
REV	DATE	DESCRIPTION	PREP	CKD APPR/AUT

CONFIDENTIAL

				Access Database	Database Connections
				Database Properties	
C	05-08-2021	ISSUED FOR LOCAL AUTHORITY	LEGRONCHI NAPOLI V.CALZANO A.DEEVONA	LEGRONCHI NAPOLI V.CALZANO	LEGRONCHI NAPOLI V.CALZANO
B	30-07-2021	ISSUED FOR FEED	ADEYKA	E. GERSONI NAPOLI V.CALZANO	LEGRONCHI NAPOLI V.CALZANO
A	18-06-2021	ISSUED FOR REVIEW	S.STRUEN	E. GERSONI NAPOLI V.CALZANO	LEGRONCHI NAPOLI V.CALZANO
REV	DATE	DESCRIPTION	PREP	CKD	APPR/AUT

NESTE

RDCG (Rotterdam Capacity Growth) - DEFINITION PHASE
NESTE

NESTE

GENERAL LAYOUT DRAWING FOR
FIRE WATER BUILDING 086-SHT-100

Scale	Technip Drawing No						Page	Rev.
1:100	082755C Project	086 Unit	DW Doc.Type	18 Disc	01 Subj	0001 Ser.No	2of3	C

NESTE Drawing No

2305-086-DW-1801-0002