
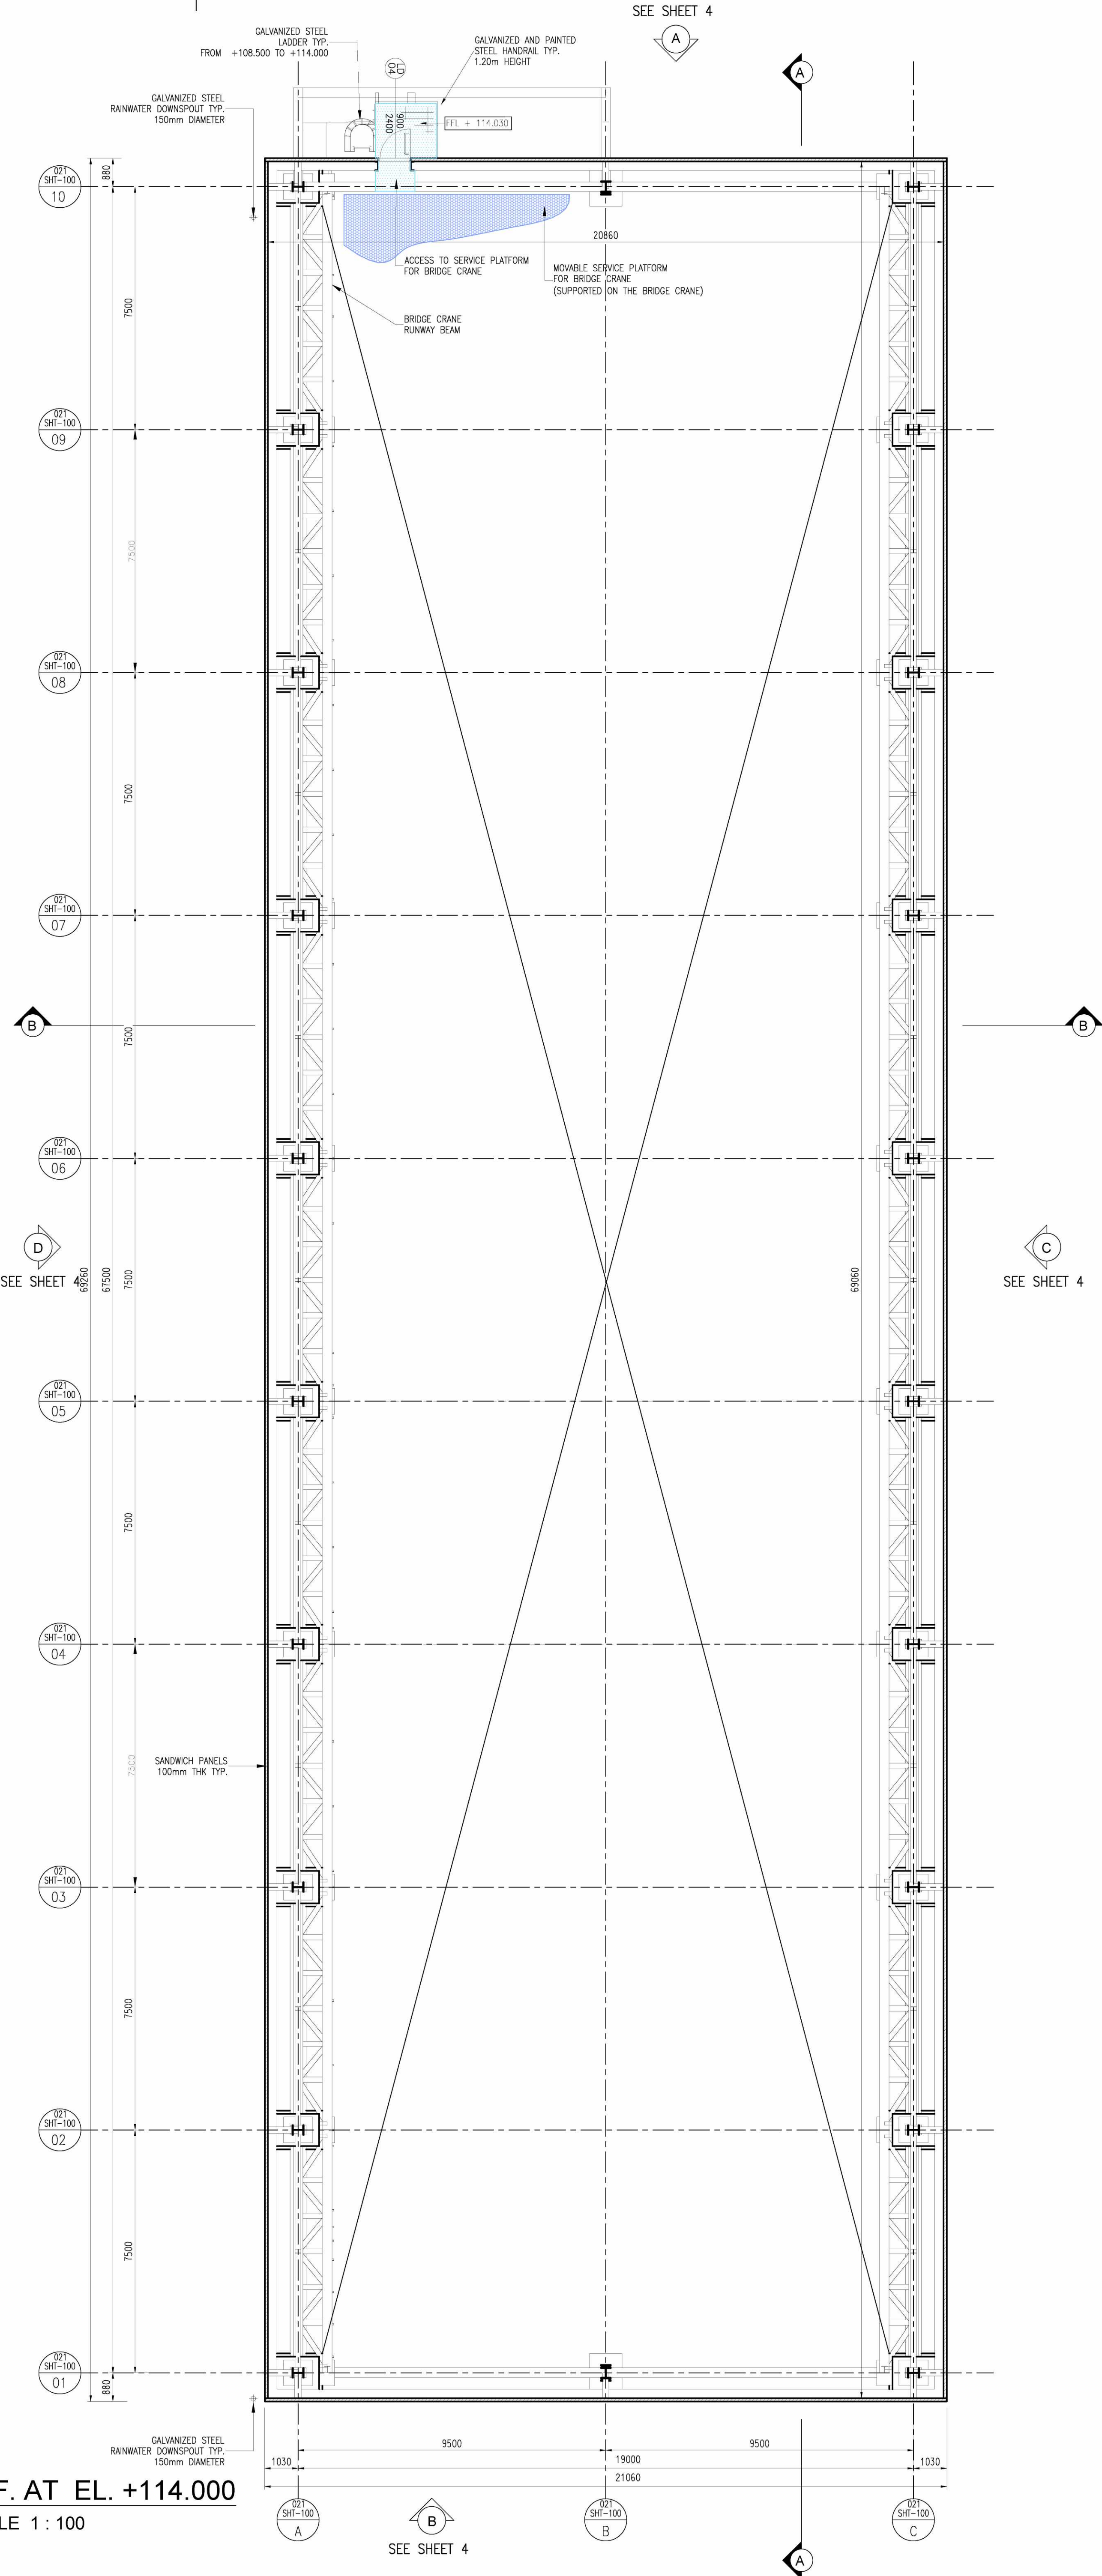
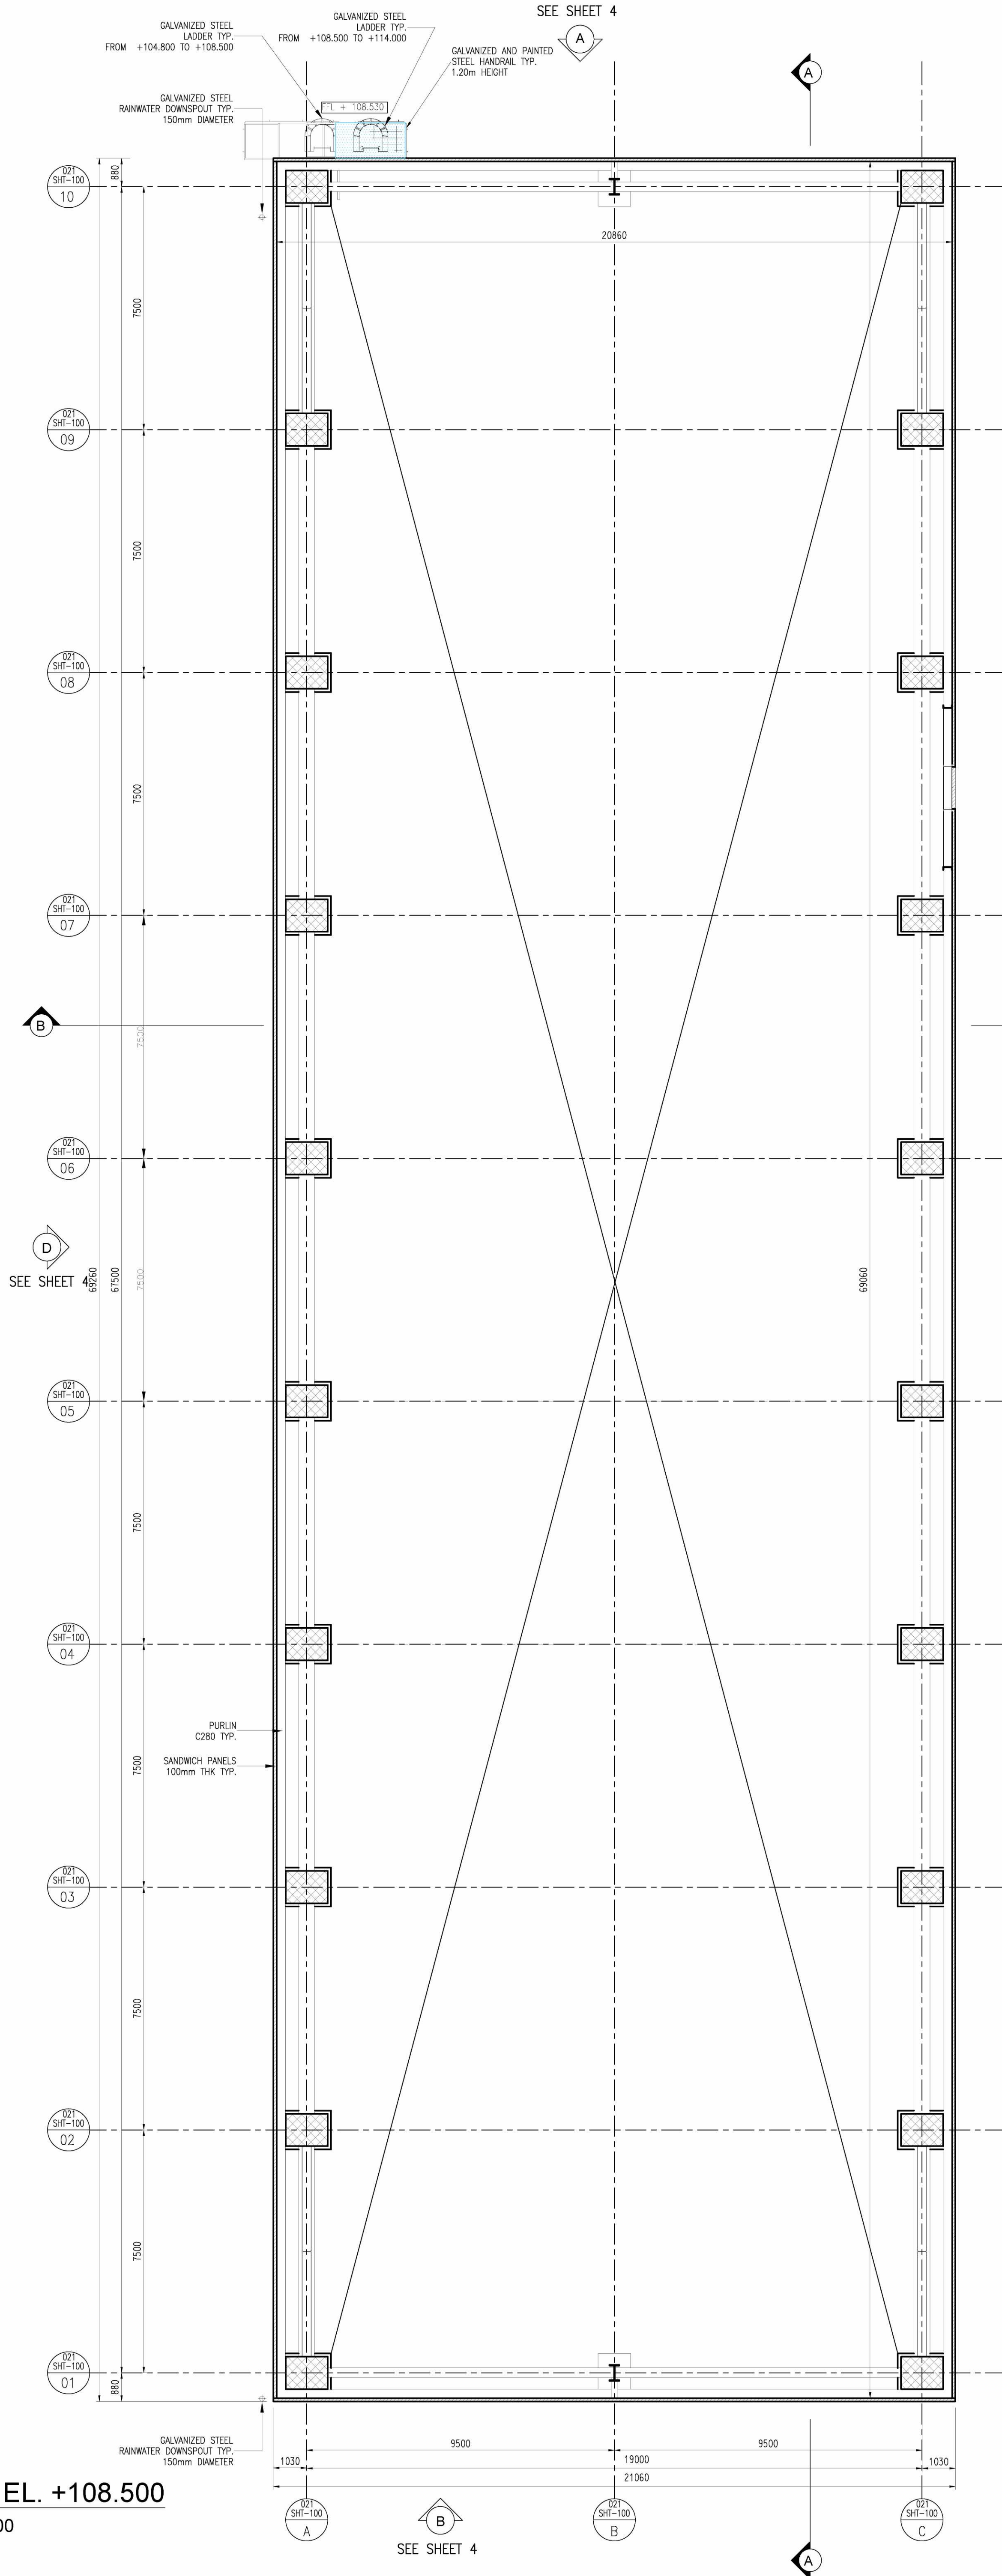


The present document or drawing is property of TECHNIP ITALY S.p.A. and shall not, under any circumstances, be totally or partially directly or indirectly transferred, reproduced, copied, disclosed or used, without its prior written consent, for any purpose and in any way other than that for which it is specifically furnished or outside the extent of the agreed upon right of use.

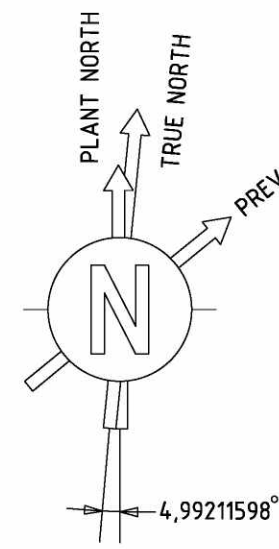

GENERAL NOTES

- COORDINATES ARE REFERRED TO PLANT NORTH. PLANT REFERENCE POINT (N=1000.000 AND E=1000.000) CORRESPONDS TO GEOGRAPHIC COORDINATES (N=443433.61/E=60602.33).
- ALL DIMENSIONS AND ELEVATIONS ARE IN MILLIMETERS AND 360° DEGREE CIRCLE UNLESS OTHERWISE INDICATED.
- ALL COORDINATES ARE IN METERS.
- THE ELEVATION 100.00 CORRESPONDS TO (HIGH POINT OF PAVING) AND IS EQUIVALENT +5.80m. N.A.P.

LEGEND

- GALVANIZED PAINTED STEEL DOOR
- EXTERNAL: PREFABRICATED SANDWICH PANEL:
 - METAL SHEET THK 3 mm BOTH SIDES
 - ROCK WOOL INSULATION PANEL THK 100 mm
- CONCRETE PAVING TOPPED WITH HARDENER
- GRATING
- SERVICE/ACCESS PLATFORM
- FFL FINISH FLOOR LEVEL
- XXX A/C AIR CONDITIONING
- NV NATURAL VENTILATION
- MV MECHANICAL VENTILATION
- YYY ROOM NUMBER
- JAU SMOKE DETECTION
- KKK IF TOTAL FLOODING FIRE EXTINGUISHER SYSTEM
- FS FIRE EXTINGUISHER SYSTEM
- SS SPRAY SYSTEM
- ACCESS OPENING

GENERAL PLOT PLAN

THIS DRAWING

KEY PLAN

SCALE 1:250

KEY PLAN UNIT 021

THIS BUILDING

082755C-021-DW-0001-0001-03_B	021 (NEXTBTL) - UNIT PLOT PLAN ELEVATION				
082755C-021-DW-0001-0001-02_B	021 (NEXTBTL) - UNIT PLOT PLAN ELEVATION				
082755C-021-DW-0001-0001-01_B	021 (NEXTBTL) - UNIT PLOT PLAN				
Drawing No	DESCRIPTION				
REFERENCE DRAWINGS					
CONFIDENTIAL					
10-08 2021 ISSUED FOR LOCAL AUTHORITY					
28/07/2021 ISSUED FOR REVIEW					
REV	DATE	DESCRIPTION	PREP	CKD	APPR/AUTH
NESTE					
RDCG (Rotterdam Capacity Growth) - DEFINITION PHASE					
NESTE					
GENERAL LAYOUT DRAWINGS FOR 021-SHT-100 COMPRESSOR SHELTER					
ACCESS PLATFORMS AT ELEVATIONS +108.500 AND +114.000					
Scale	Technip Drawing No			Page	Rev.
1:100	082755C	021	DW	18	01 0001
Project		Unit	Doc.Type	Disc	Subj Ser.No
NESTE Drawing No					
CAD Model					

CAD Model 082755C-021-DW-1801-0001-02_B.dwg