



The present document or drawing is property of TECHNIP ITALY S.p.A. and shall not, under any circumstances, be totally or partially, directly or indirectly, transferred, reproduced, copied or used, without its prior written consent, for any purpose and in any way other than that for which it is specifically furnished or outside the extent of the agreed upon right of use.

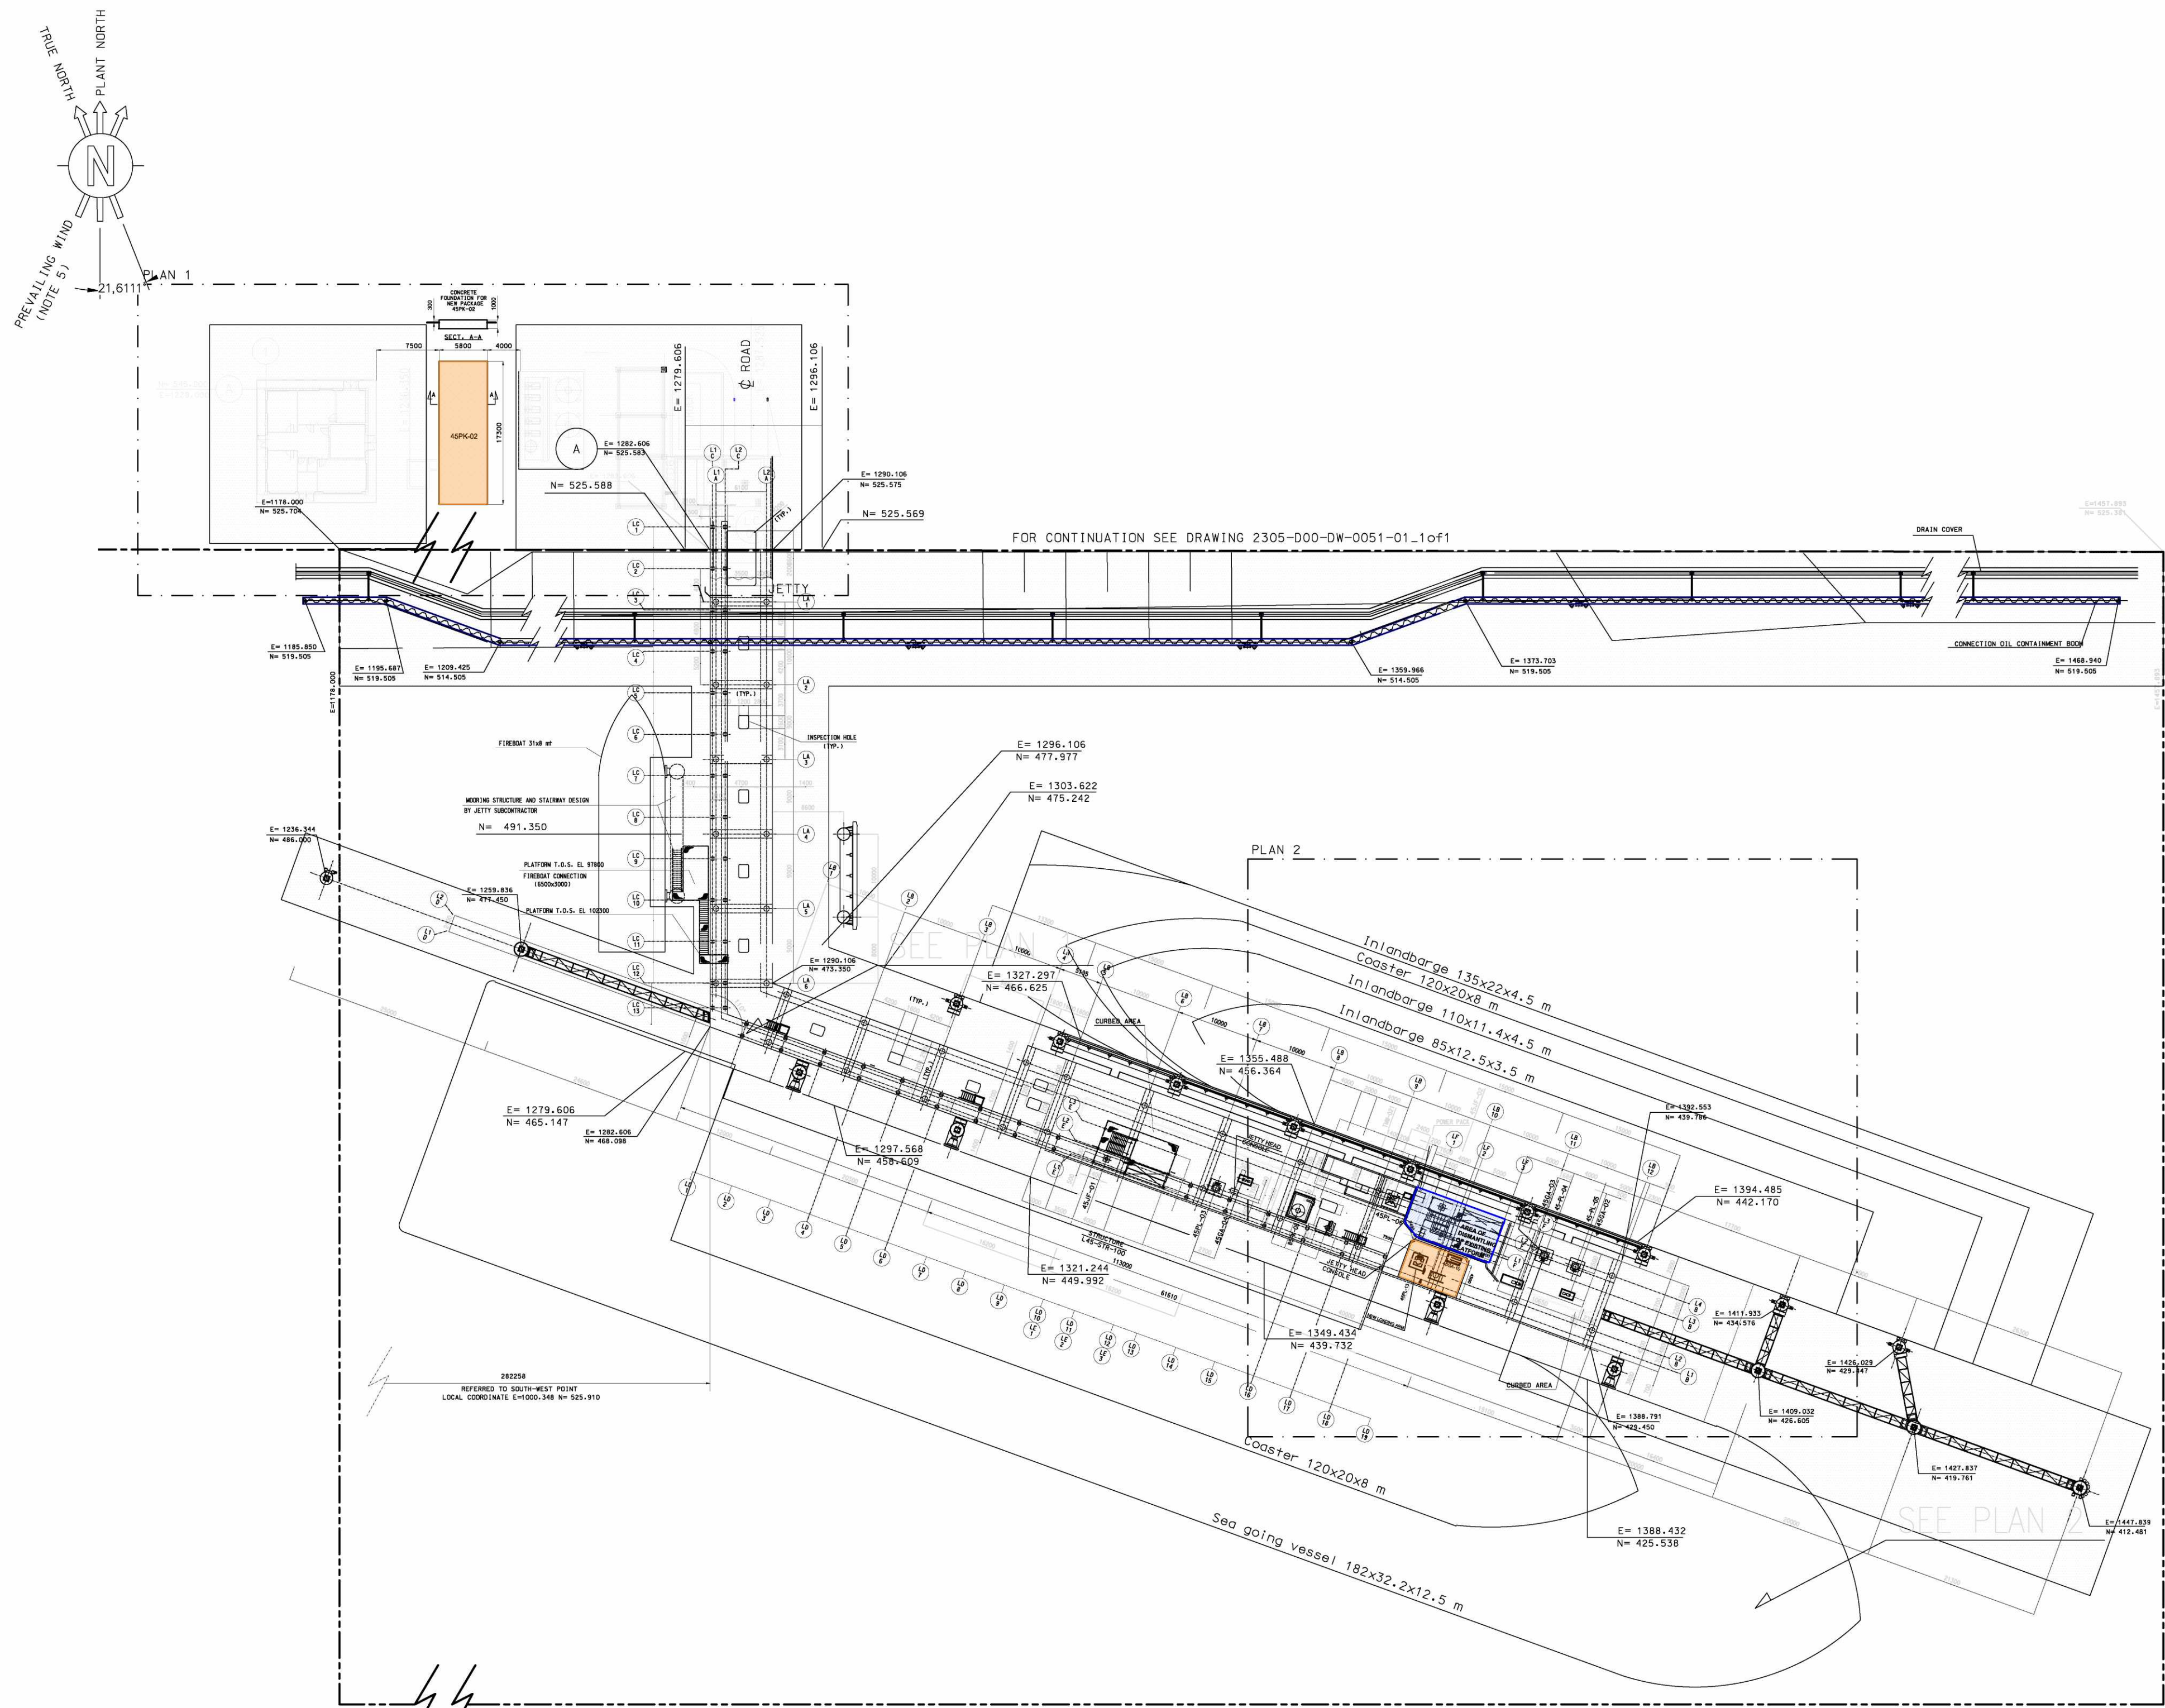


UNIT LAYOUT
(SCALE 1:500)

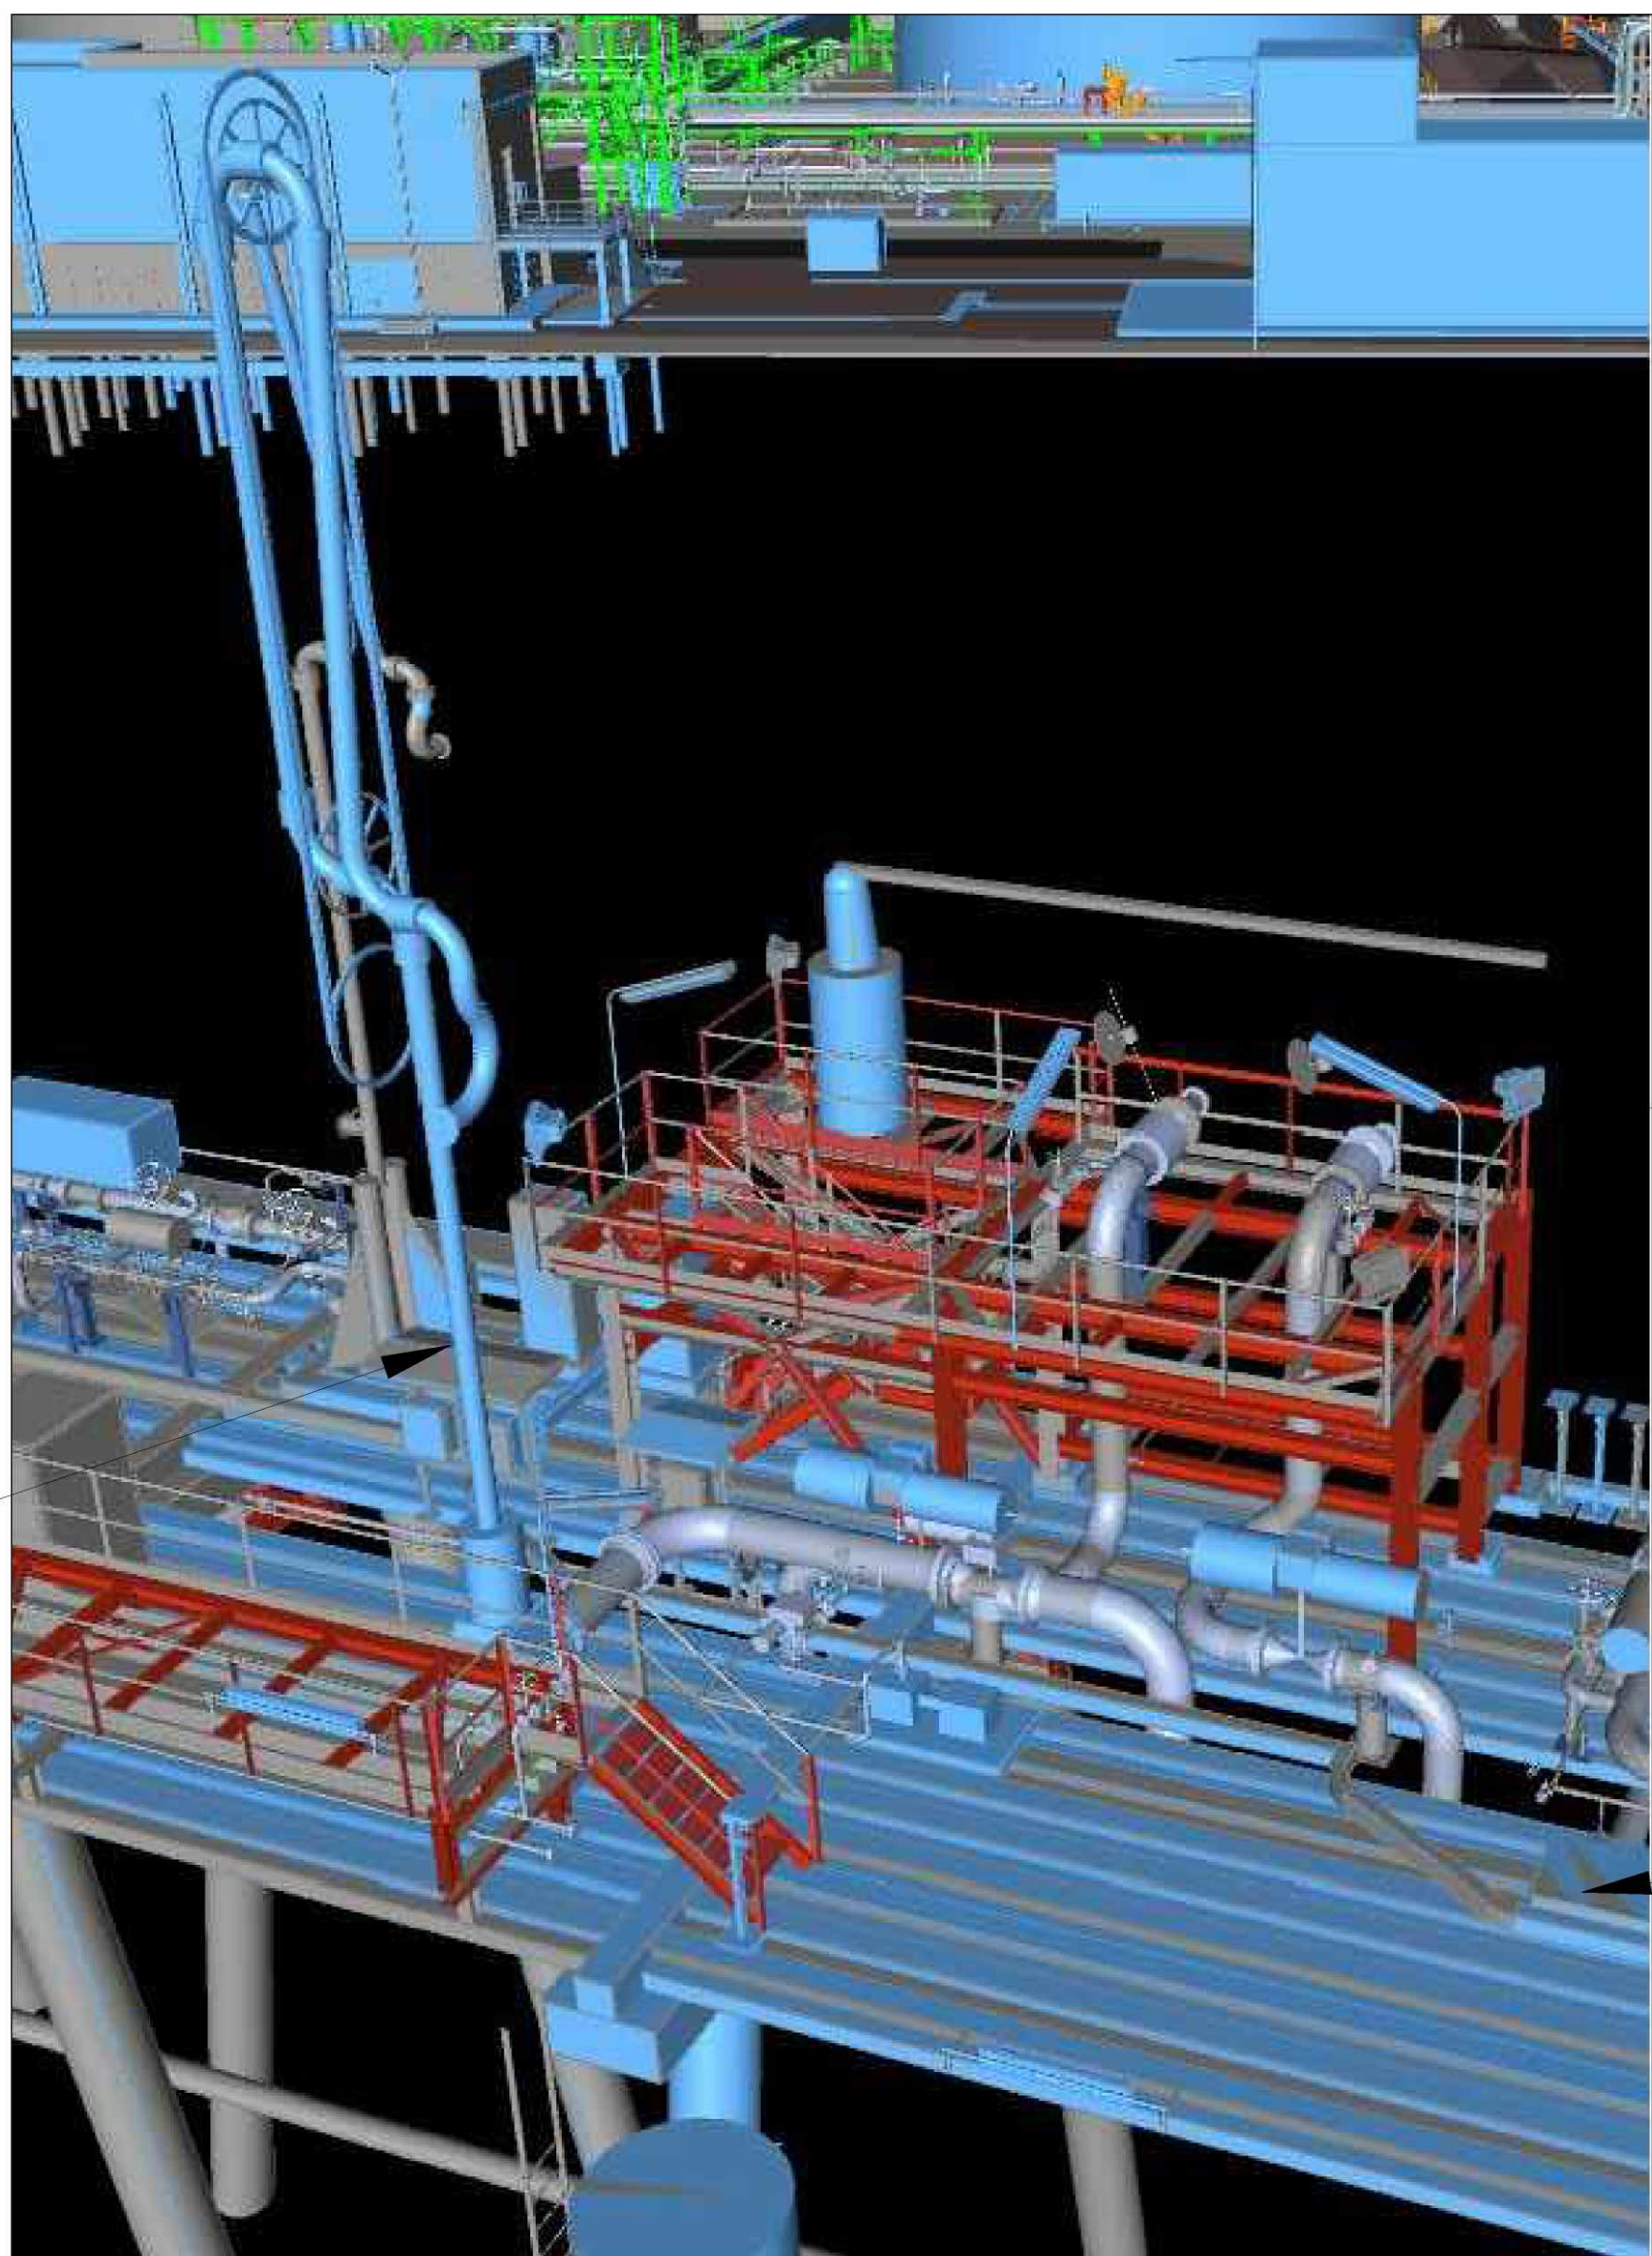


3D MODEL
VIEW FROM SOUTH

EXISTING PLATFORM
TO BE DISMANTLED

EXISTING JETTY 1

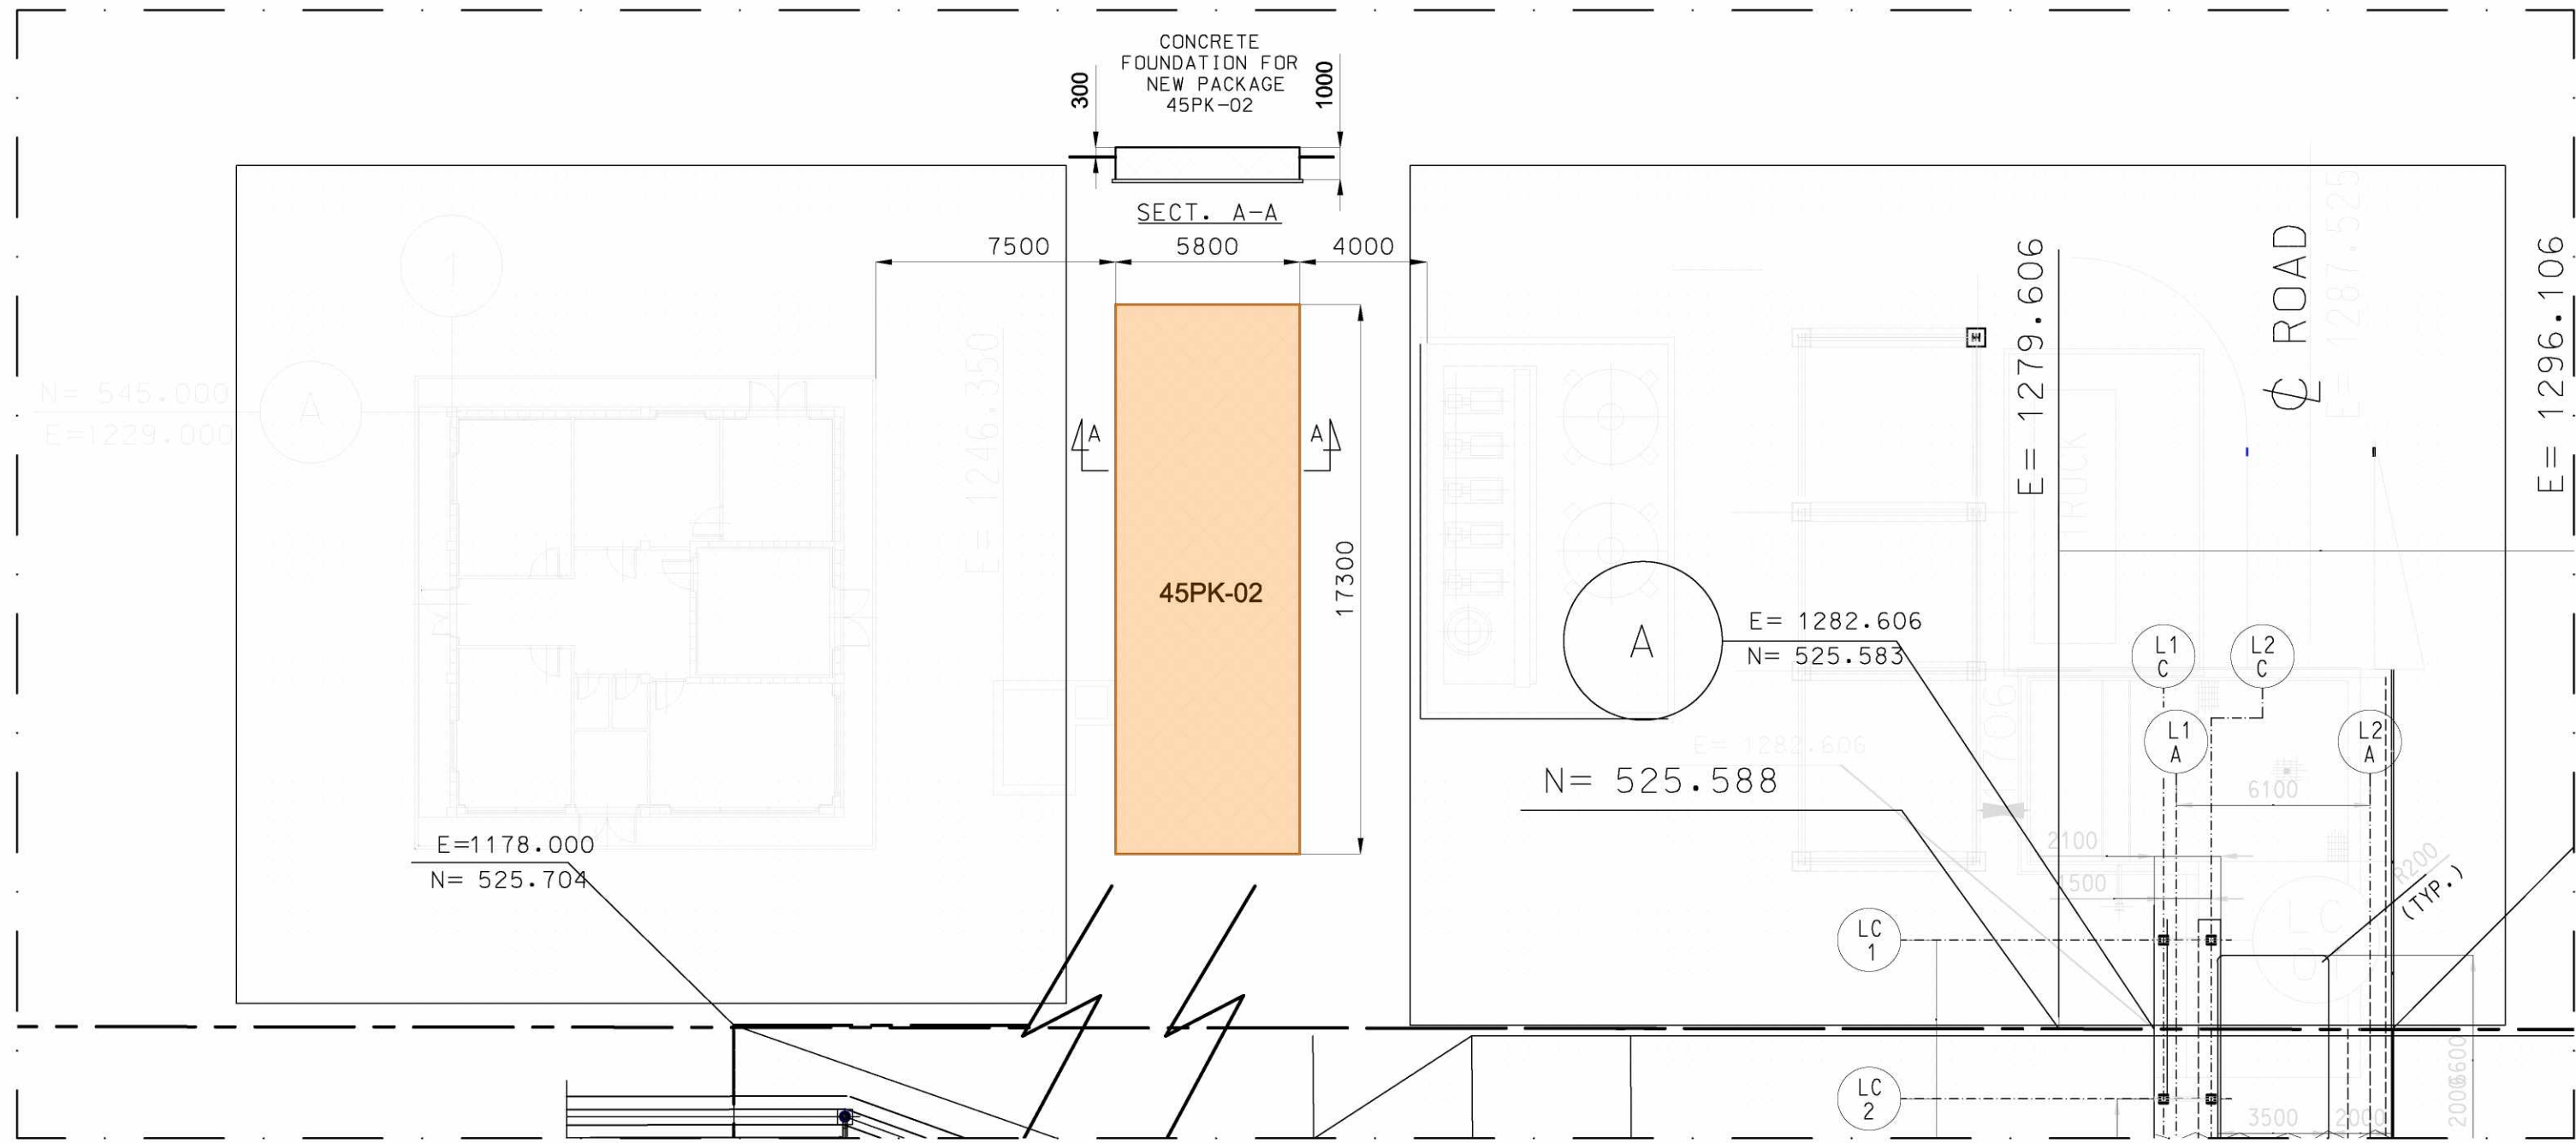

PLAN 1
(SCALE 1:200)

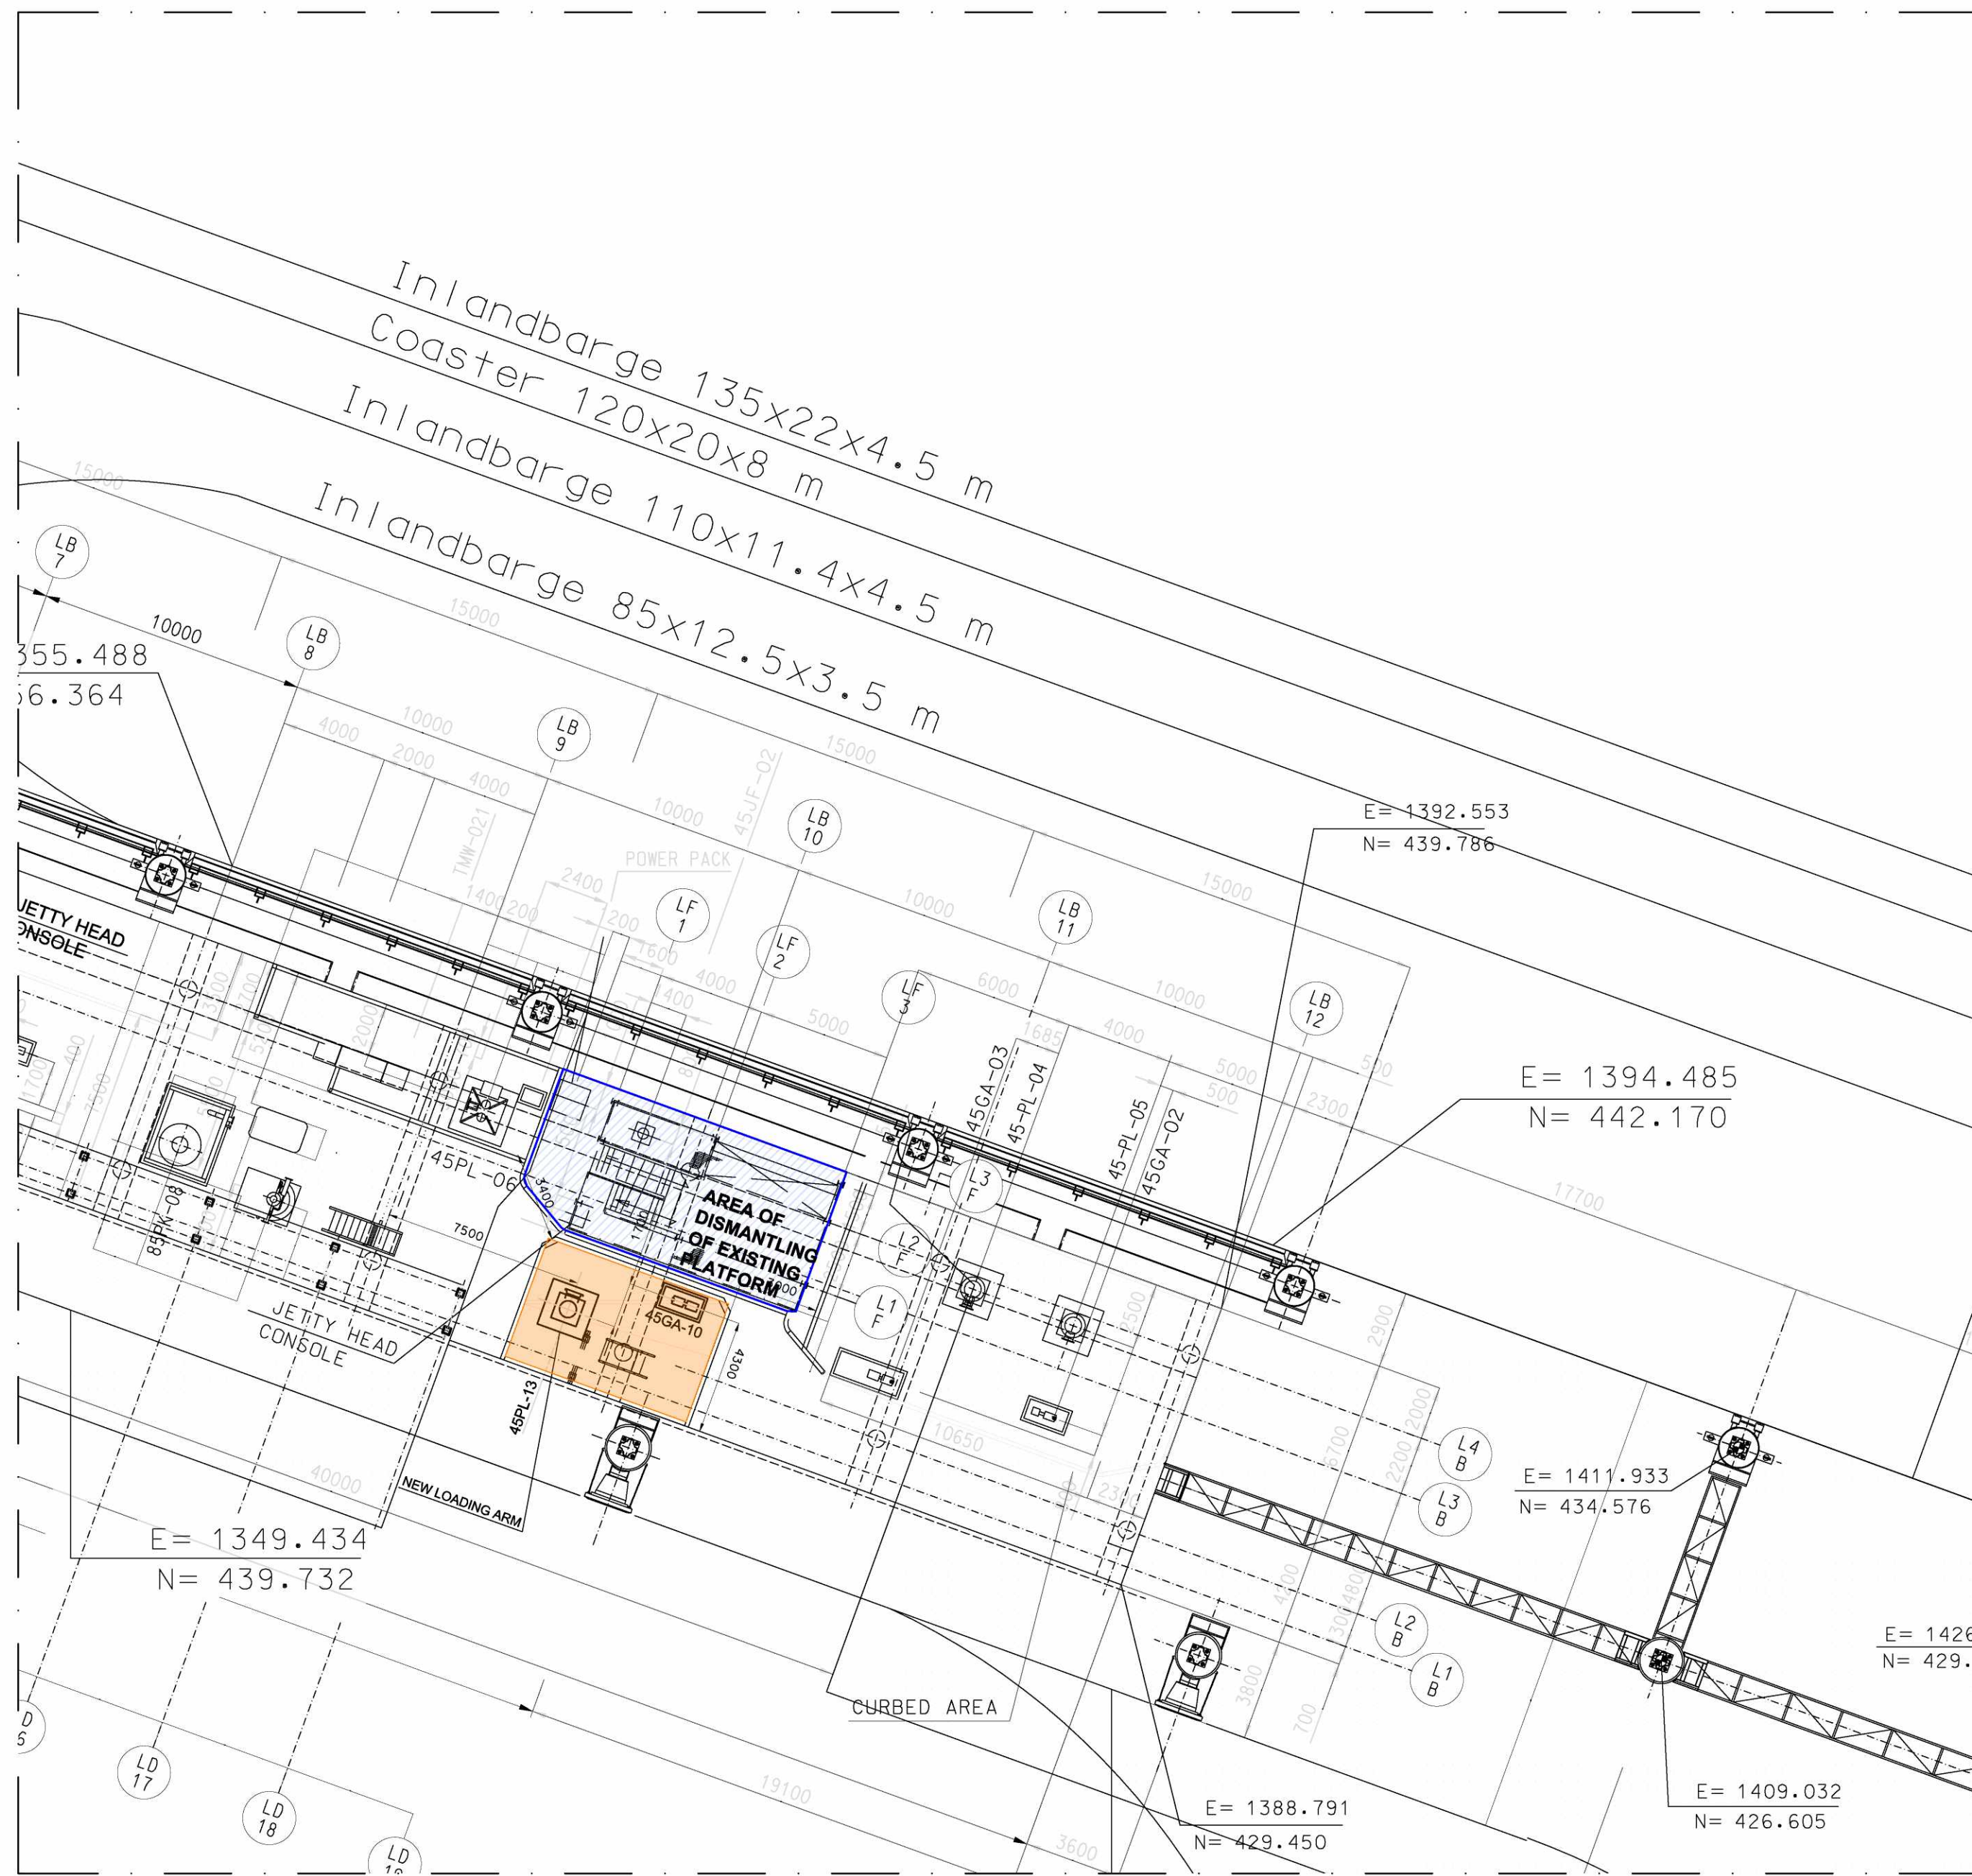

PLAN 2
(SCALE 1:200)


GENERAL NOTES

- COORDINATES ARE REFERRED TO PLANT NORTH. THE ORIGIN OF THE SYSTEM IS THE OUTER NORTH-WEST CORNER OF THE PLANT (N=443093/ E=62008) CORRESPONDING TO N=1000.000 / E= 1000.000.
- ALL DIMENSIONS AND ELEVATIONS ARE IN MILLIMETERS AND 360° DEGREES CIRCLE UNLESS OTHERWISE INDICATED.
- ALL COORDINATES ARE IN METERS.
- THE ELEVATION 100.000 CORRESPONDS TO H.P.P. (HIGH POINT OF PAVING) AND IS EQUIVALENT +5.20 m. N.A.P.

LEGEND

T.L.	TANGENT LINE EQUIPMENT
TOC	TOP OF CONCRETE
C	CENTER LINE
TOS	TOP OF STEEL
H.P.P.	HIGHEST PAVING POINT
EL.	ELEVATION
F.G.L.	FINISH GROUND LEVEL
F.S.	FIXED SADDLE
---	DENOTES ZONE LIMIT
-x-x-x-x-	DENOTES FENCE
[Blue Box]	DENOTES PIPE RACKS
[Red Box]	DENOTES STRUCTURES
[Grey Box]	DENOTES SHELTERS
[Yellow Box]	DENOTES PLATFORMS
[White Box]	DENOTES EQUIPMENT FOUNDATIONS
[Blue Box]	DENOTES BASINS
[Blue Box]	DENOTES EXISTING REFINERY
[Blue Box]	DENOTES DISMANTLING OF EXISTING STRUCTURES
[Orange Box]	DENOTES AREAS OF INTERVENTION (NEW INSTALLATIONS)

KEY PLAN

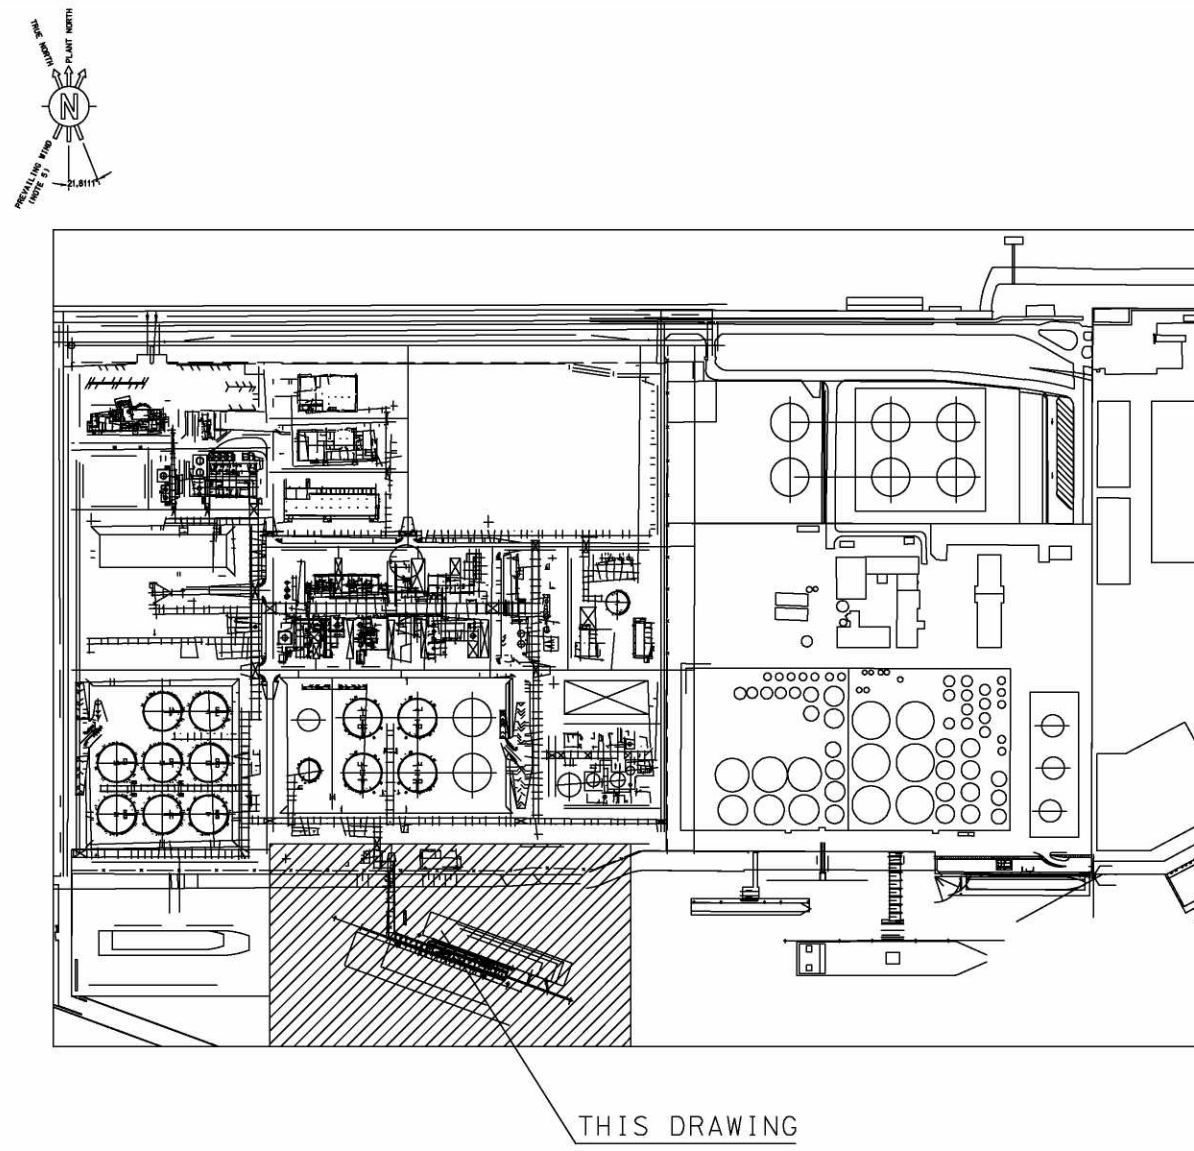

082755C-045-045 (JETTY LOADING EXPANSION - JETTY 1) - UNIT PLOT PLAN

GENERAL PLOT PLAN REFINERY

Drawing No DESCRIPTION

REFERENCE DRAWINGS

CONFIDENTIAL

NESTE

TEN TECHNIP ENERGIES

RDCG (Rotterdam Capacity Growth) - DEFINITION PHASE
NESTE

045 (JETTY LOADING EXPANSION - JETTY 1)
GENERAL CIVIL LAYOUT - PLANS & VIEW

Scale	Technip Drawing No	Page	Rev.
AS SHOWN	082755C 045 DW 17 01 0001	1of1	A
Project	Unit Doc.Type Disc Subj Ser.No		

NESTE Drawing No

CAD Model 082755C-045-DW-1701-0001-01_A.dwg

TECHNIP ITALY S.p.A. - 00148 ROMA - Viale Castello della Magliana, 68