
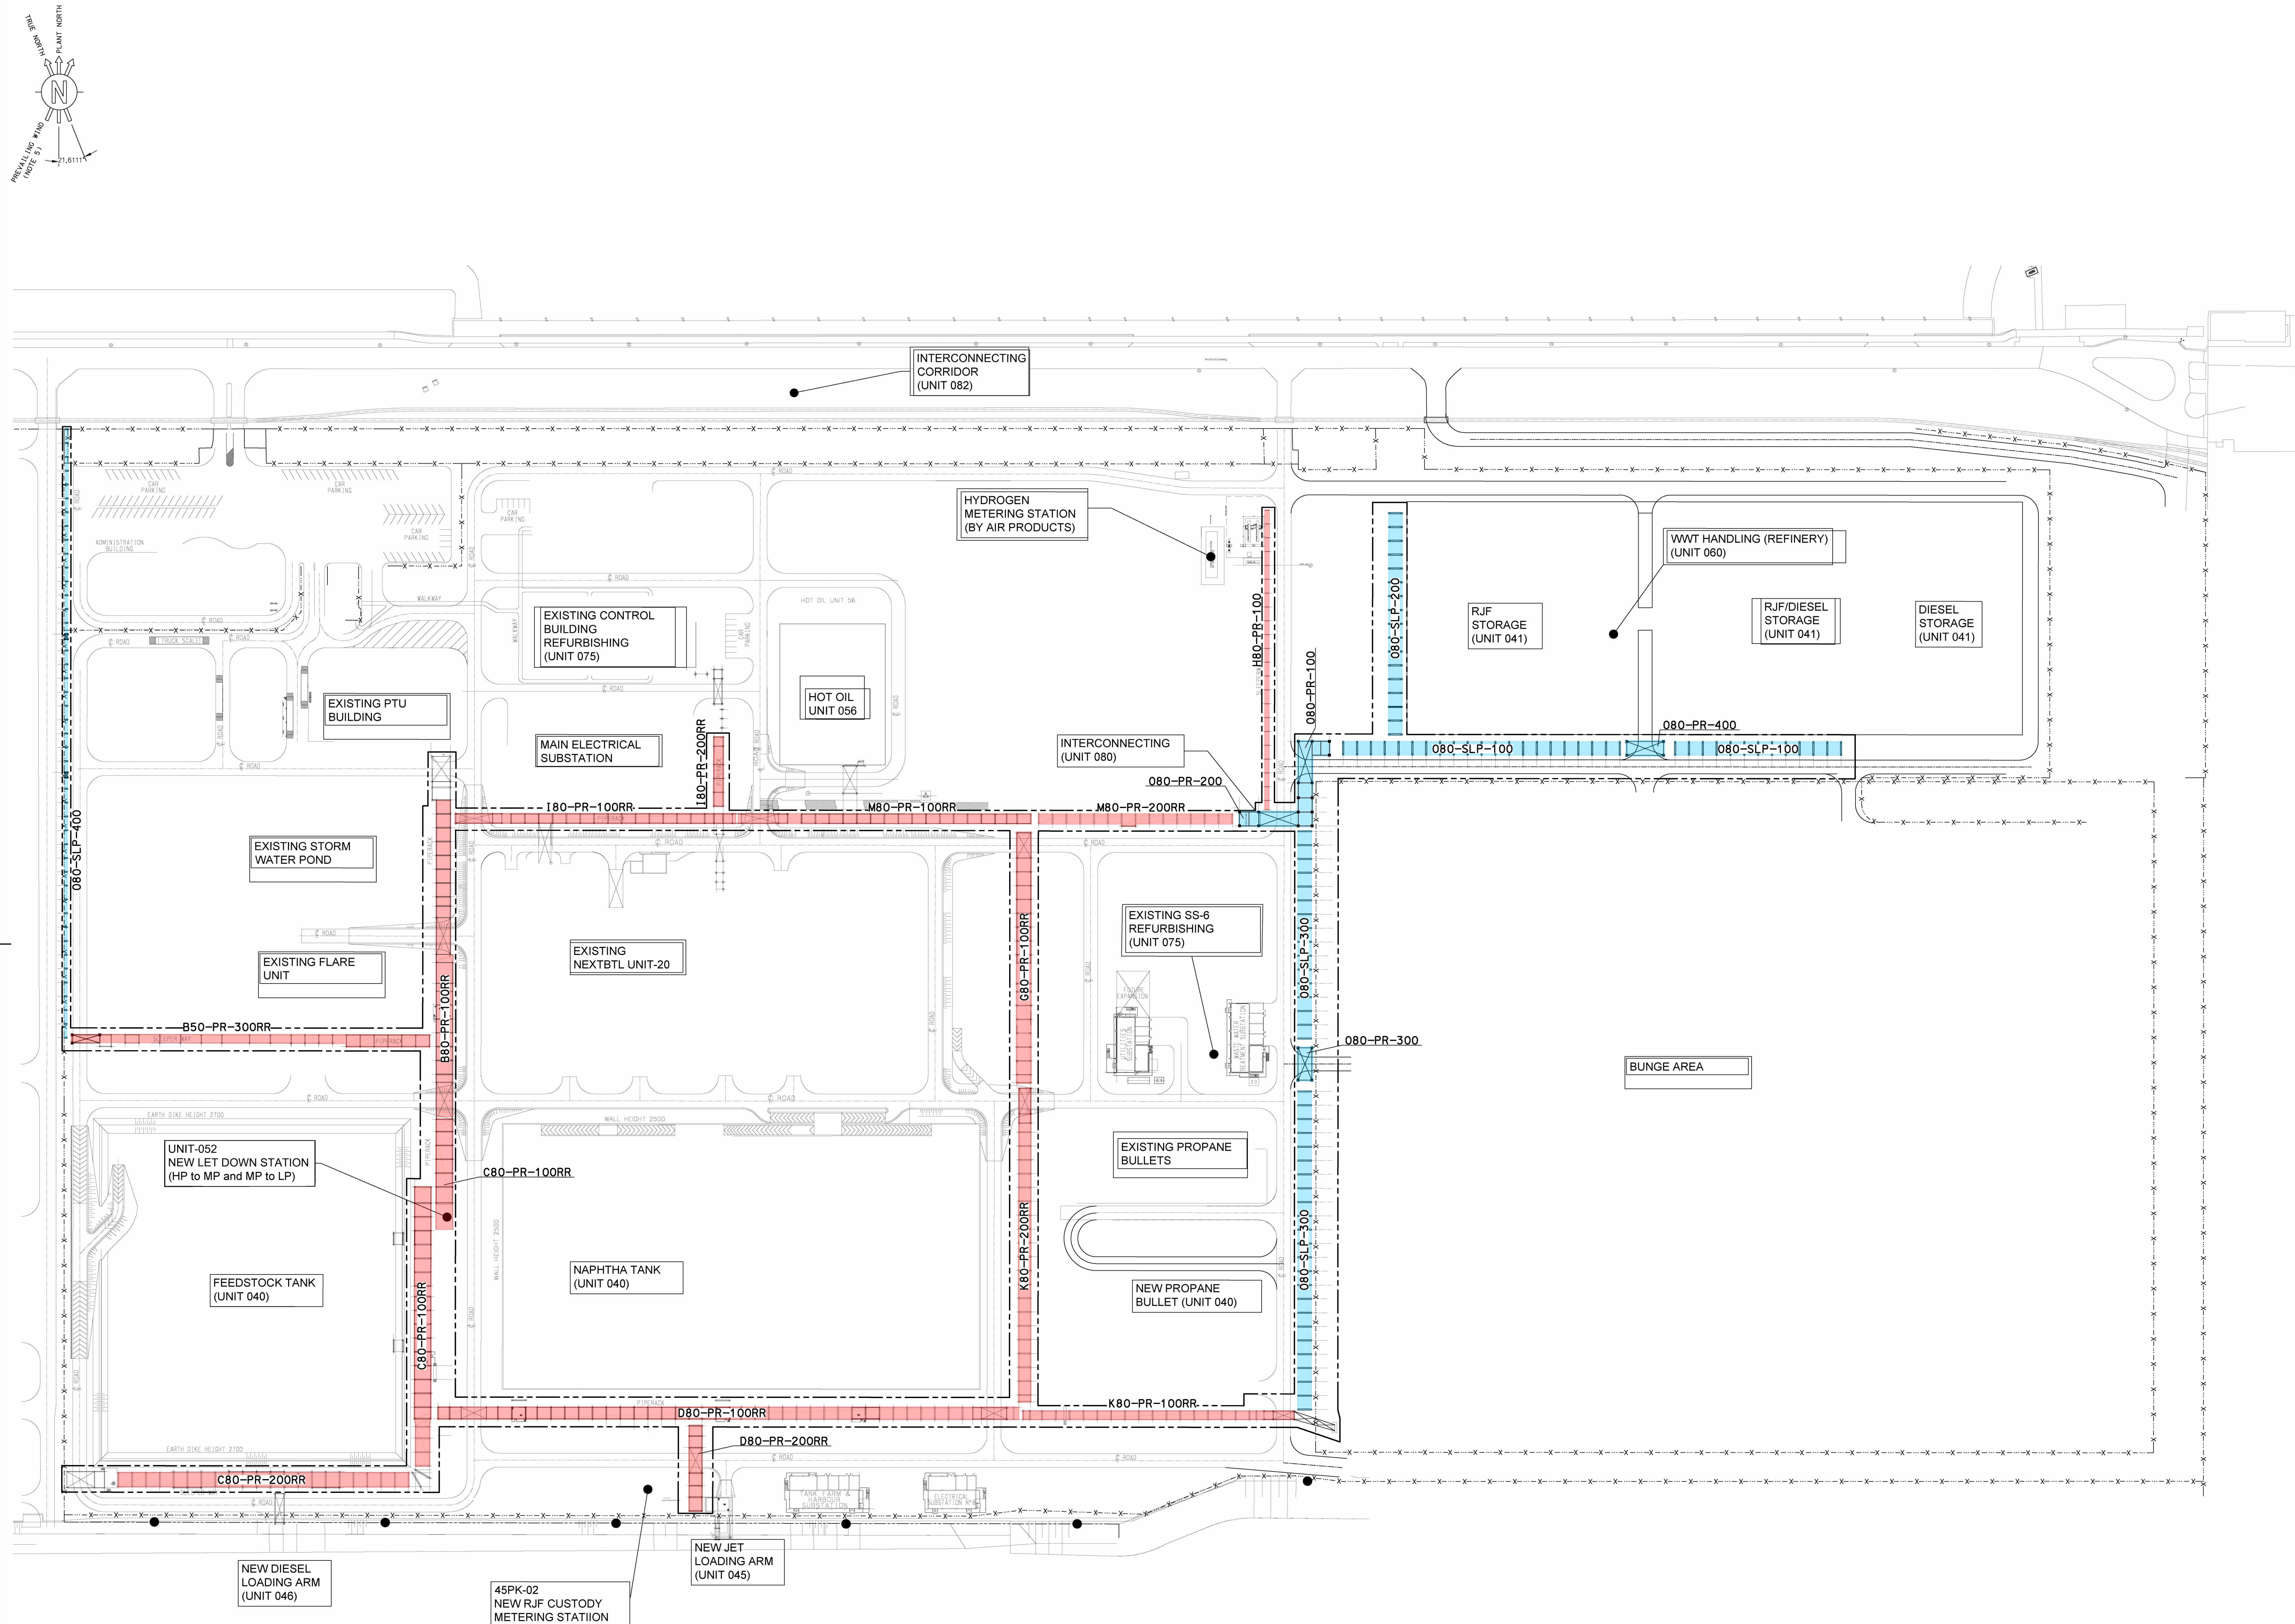
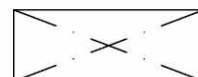


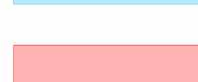

- | LEGEND | |
|---|--|
| T.L. | TANGENT LINE EQUIPMENT |
| TOC | TOP OF CONCRETE |
| ℄ | CENTER LINE |
| TOS | TOP OF STEEL |
| H.P.P. | HIGHEST PAVING POINT |
| EL. | ELEVATION |
| F.G.L. | FINISH GROUND LEVEL |
| F.S. | FIXED SADDLE |
| ----- | DENOTES ZONE LIMIT |
| --- X --- | DENOTES FENCE |
|  | DENOTES ROAD CROSSING |
|  | DENOTES NEW PIPE RACKS/SLEEPERWAY |
|  | DENOTES REVAMPING ON PIPE RACKS/SLEEPERWAY |

082750C--000- DW-005--0004	GENERAL PLOT PLAN REFINERY						
Drawing No	DESCRIPTION						
REFERENCE DRAWINGS							

The present document or drawing is property of TECHNIP ITALY S.p.A. and shall not, under any circumstances, be totally or partially, directly or indirectly, transferred, reproduced, copied, disclosed or used, without its prior written consent, for any purpose and in any way other than that for which it is specifically furnished or outside the extent of the agreed upon right of use.