
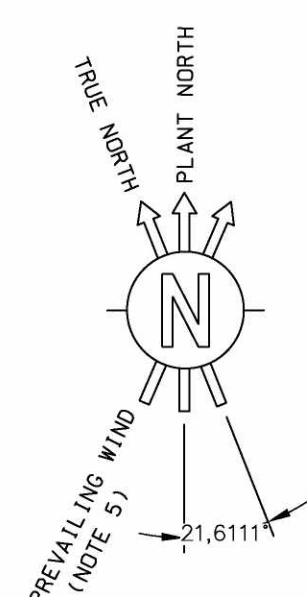
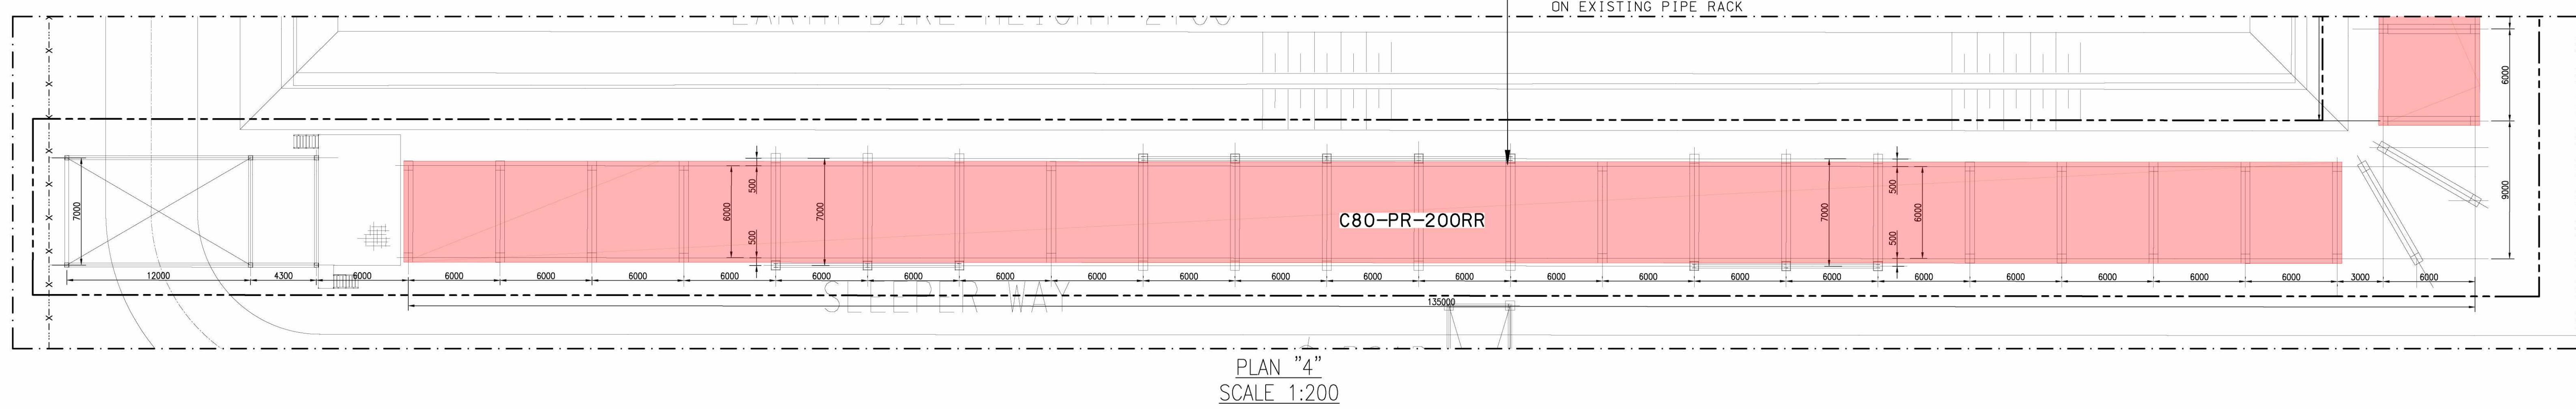


Plan view of the 080 SLP-400 road section. The diagram shows a central axis with 30 circular structures (080 SLP-400) and 30 rectangular structures (080 SLP-400) arranged along it. The structures are numbered 21 to 30. The plan view includes dimensions and labels for the structures and the road section.

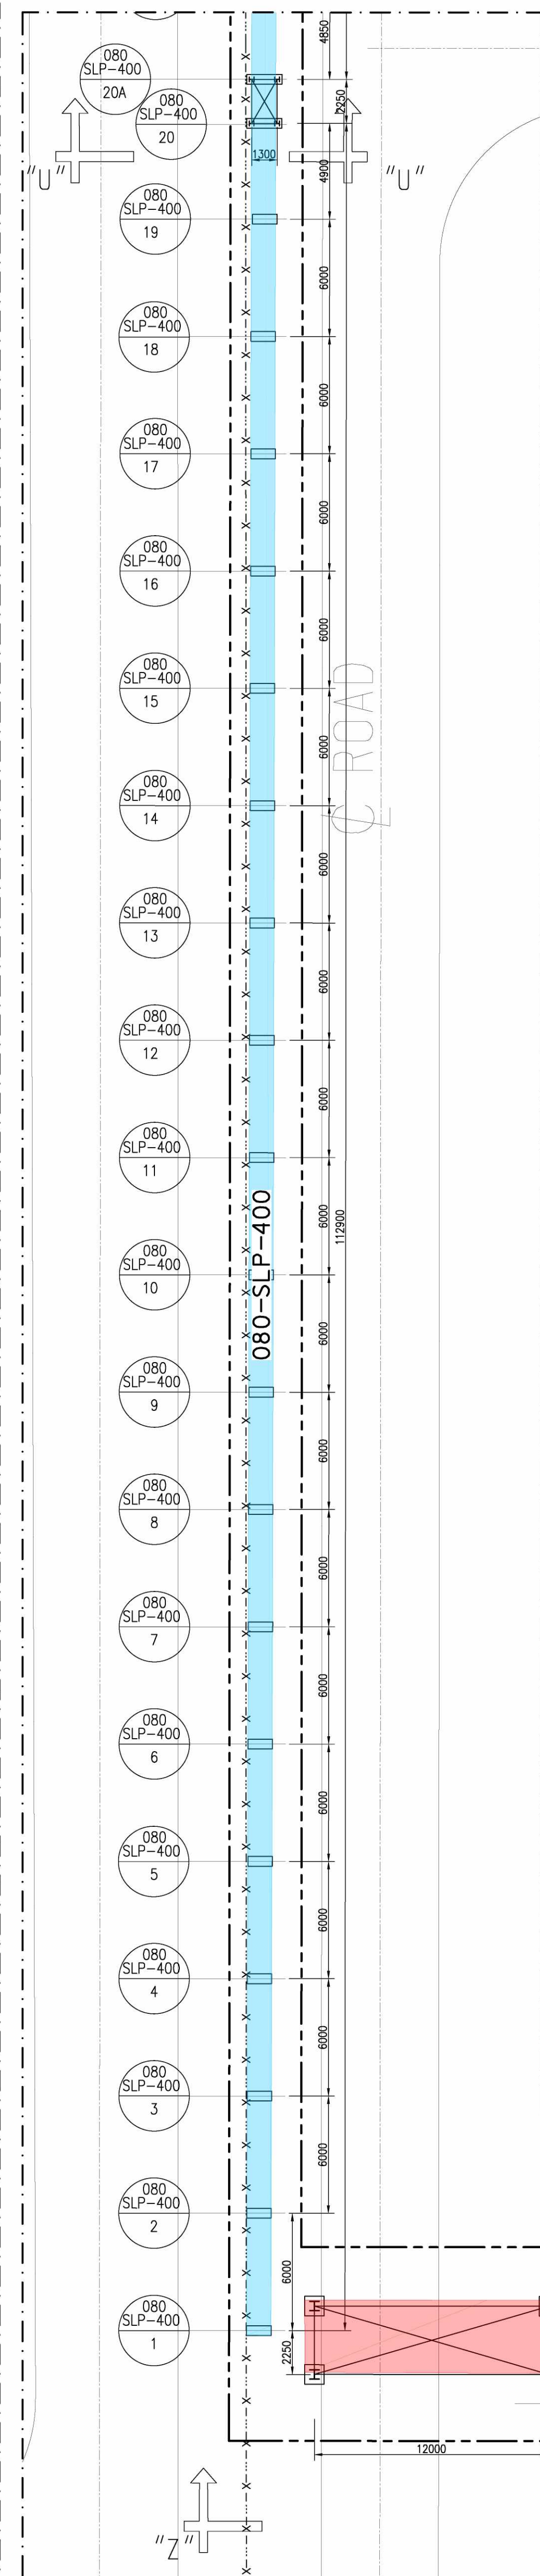


THIS DRAWING
PLAN "1"


THIS DRAWING
PLAN "3"

THIS DRAWING
PLAN "2"

THIS DRAWING
PLAN "4"

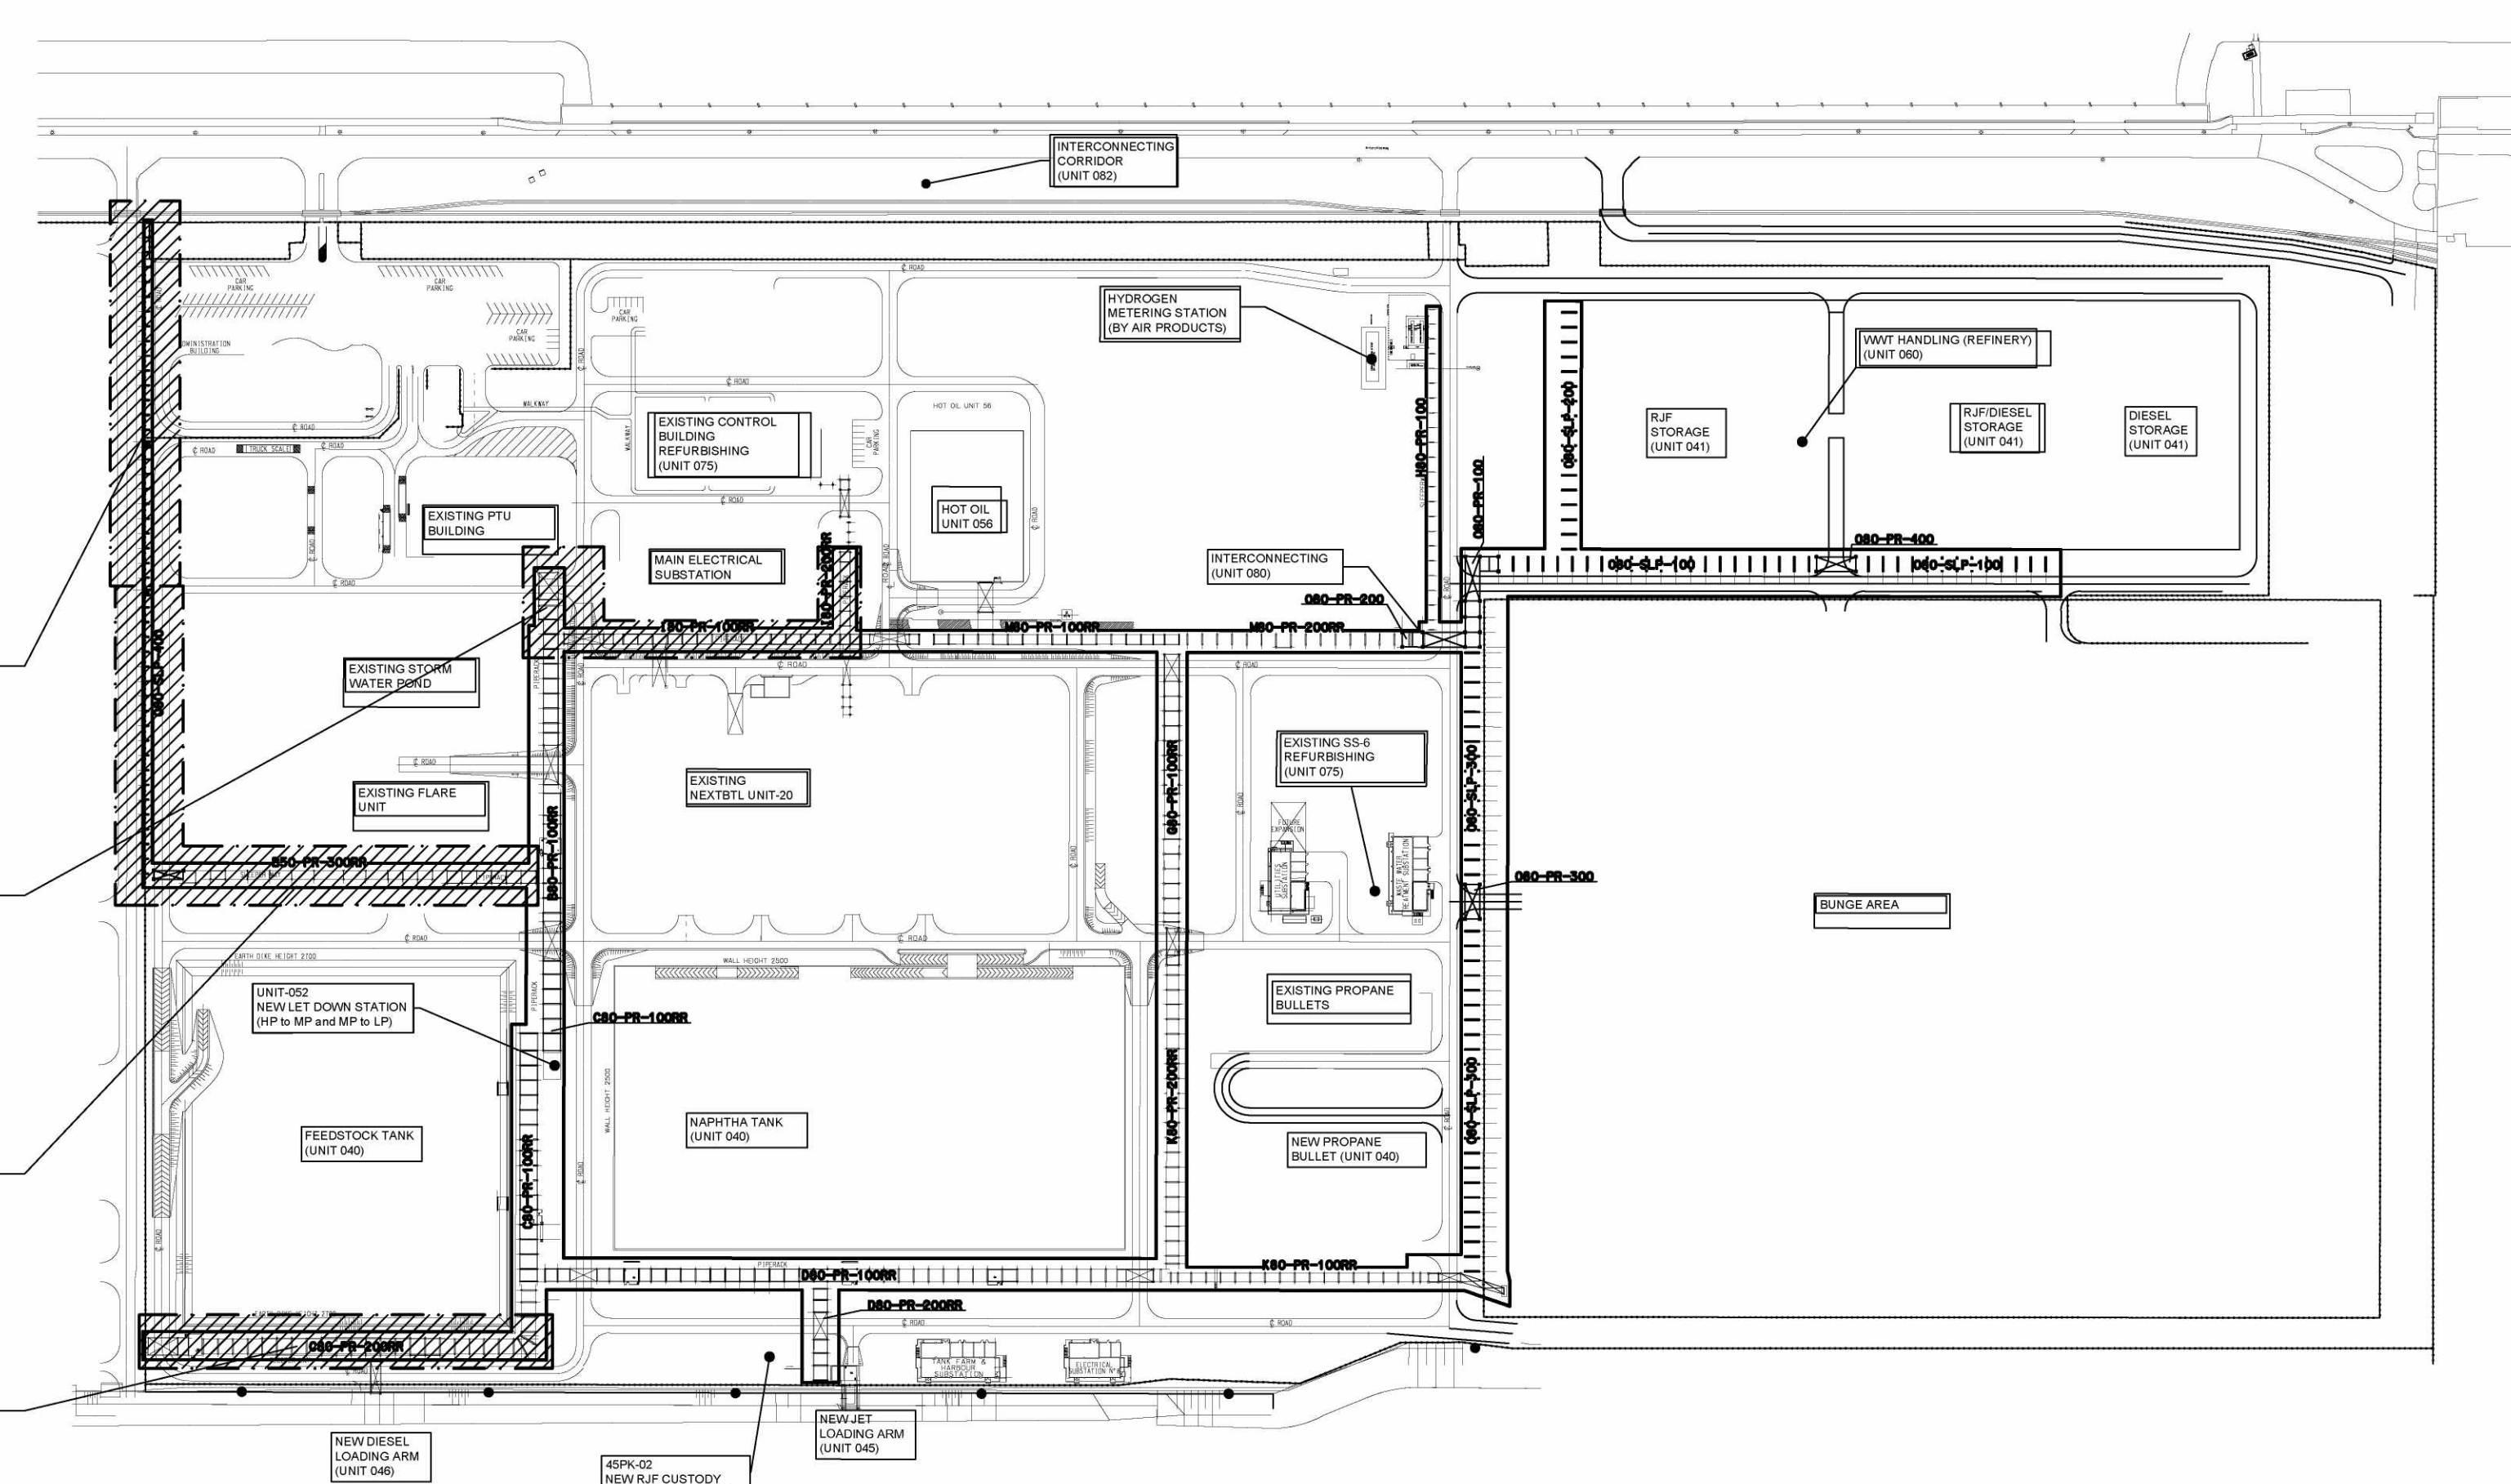

REFERENCE PLAN
SCALE 1:2500

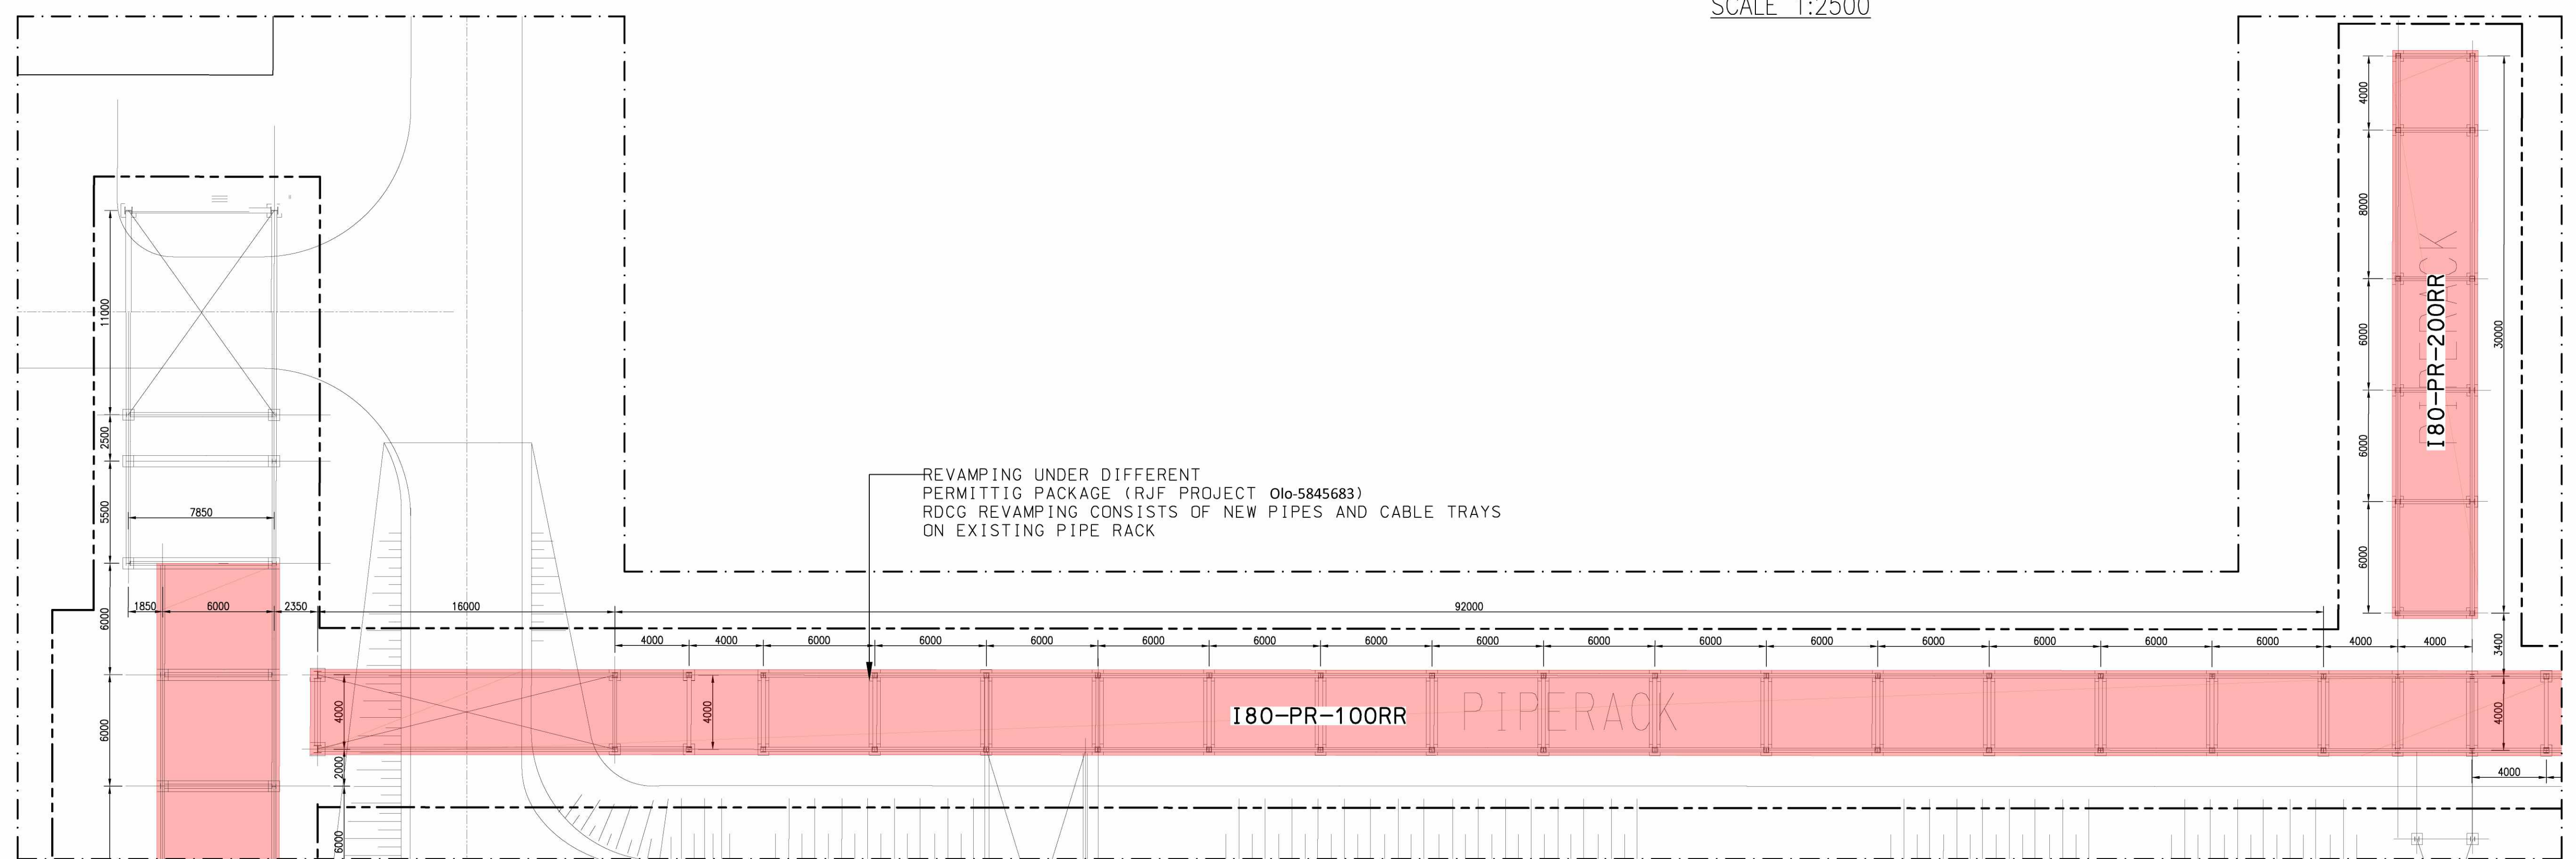

PLAN "3"
SCALE 1:200


PLAN "2"
SCALE 1:200

REVAMPING UNDER DIFFERENT
PERMITTING PACKAGE (RJF PROJECT Olo-5845683)
RDCG REVAMPING CONSISTS OF NEW PIPES AND CABLE TRAYS
ON EXISTING PIPE RACK

GENERAL NOTES

1. COORDINATES ARE REFERRED TO PLANT NORTH.
PLANT REFERENCE POINT (N=1000.000 AND E=1000.000)
CORRESPONDS TO GEOGRAPHIC COORDINATES: (N=443993 / E=62008)
2. ALL DIMENSIONS AND ELEVATIONS ARE IN MILLIMETERS AND 360° DEGREES CIRCLE
OTHERWISE INDICATED.
3. ALL COORDINATES ARE IN METERS.
4. THE ELEVATION 100.000 CORRESPONDS TO (HIGHT POINT OF PAVING) AND IS EQUIVALENT
+5.20 m. N.A.P.
5. FOR SECTIONS SEE PAGE 06

LEGEND

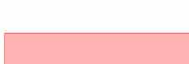T.L.	TANGENT LINE EQUIPMENT
T.O.C	TOP OF CONCRETE
CL	CENTER LINE
T.O.S	TOP OF STEEL
H.P.P.	HIGHEST PAVING POINT
E.L.	ELEVATION
F.G.L.	FINISH GROUND LEVEL
F.S.	FIXED SADDLE
-----	DENOTES ZONE LIMIT
--- X ---	DENOTES FENCE
	DENOTES ROAD CROSSING
	DENOTES NEW PIPE RACKS/SLEEPERWAY
	DENOTES REVAMPING ON PIPE RACKS/SLEEPERWAY

BOUWWERK GEEN GEBOUW ZIJNDE, GEEN VERBLIJFSGEBIED

082755C-0001- DW-0051-0004	GENERAL PLOT PLAN REFINERY
Drawing No	DESCRIPTION
	REFERENCE DRAWINGS

REFERENCE	DRAWINGS
-----------	----------

CONFIDENTIAL

[illegible]

NESTE

RDCG (Rotterdam Capacity Growth) - DEFINITION PHASE
NESTE

080 (INTERCONNECTING - REFINERY)
GENERAL CIVIL LAYOUT - PLANS

Scale	Technip Drawing No						Page	Rev.
AS SHOWN	082755C	080	DW	17	01	0001	2off	A
	Project	Unit	Doc.Type	Disc	Subj	Ser.No		

NESTE Drawing No _____

[illegible]

TECHNIP ITALY S.p.A. - 00148 ROMA - Viale Castello della Magliana, 68

AD Model	082755C-080-DW-1701-0001-02_A.dwg	H
----------	-----------------------------------	---