



The present document or drawing is property of TECHNIP ITALY S.p.A. and shall not, under any circumstances, be totally or partially, directly or indirectly, reproduced, copied, disclosed or used, without its prior written consent, for any purpose and in any way other than that for which it is specifically furnished or outside the extent of the agreed upon right of use.

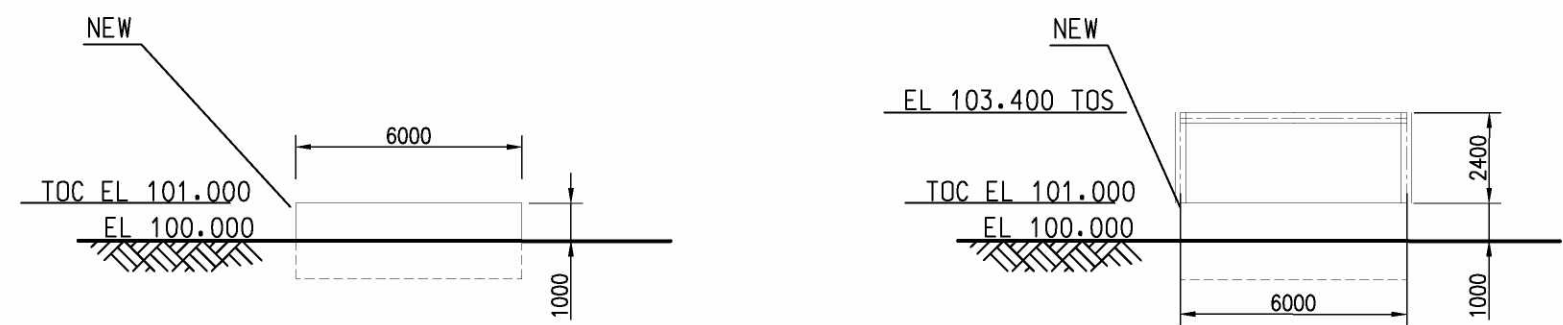


VIEW "A-A"


VIEW "B-B"

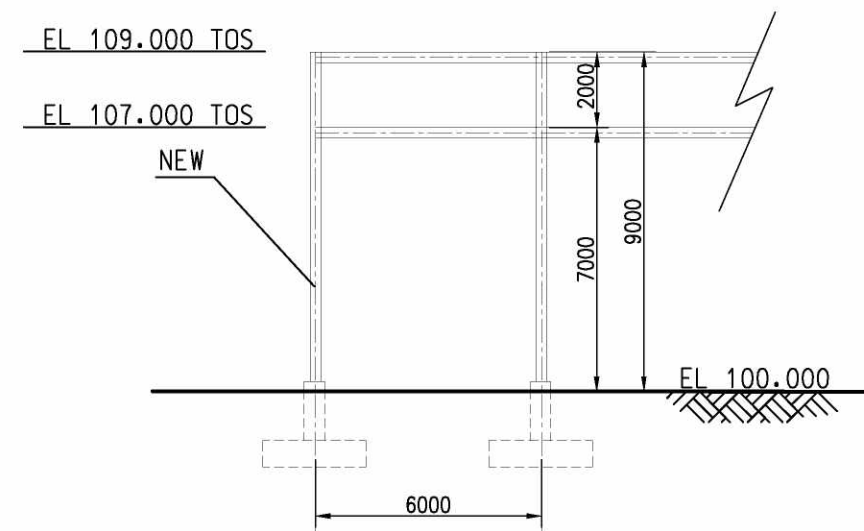

VIEW "B1-B1"

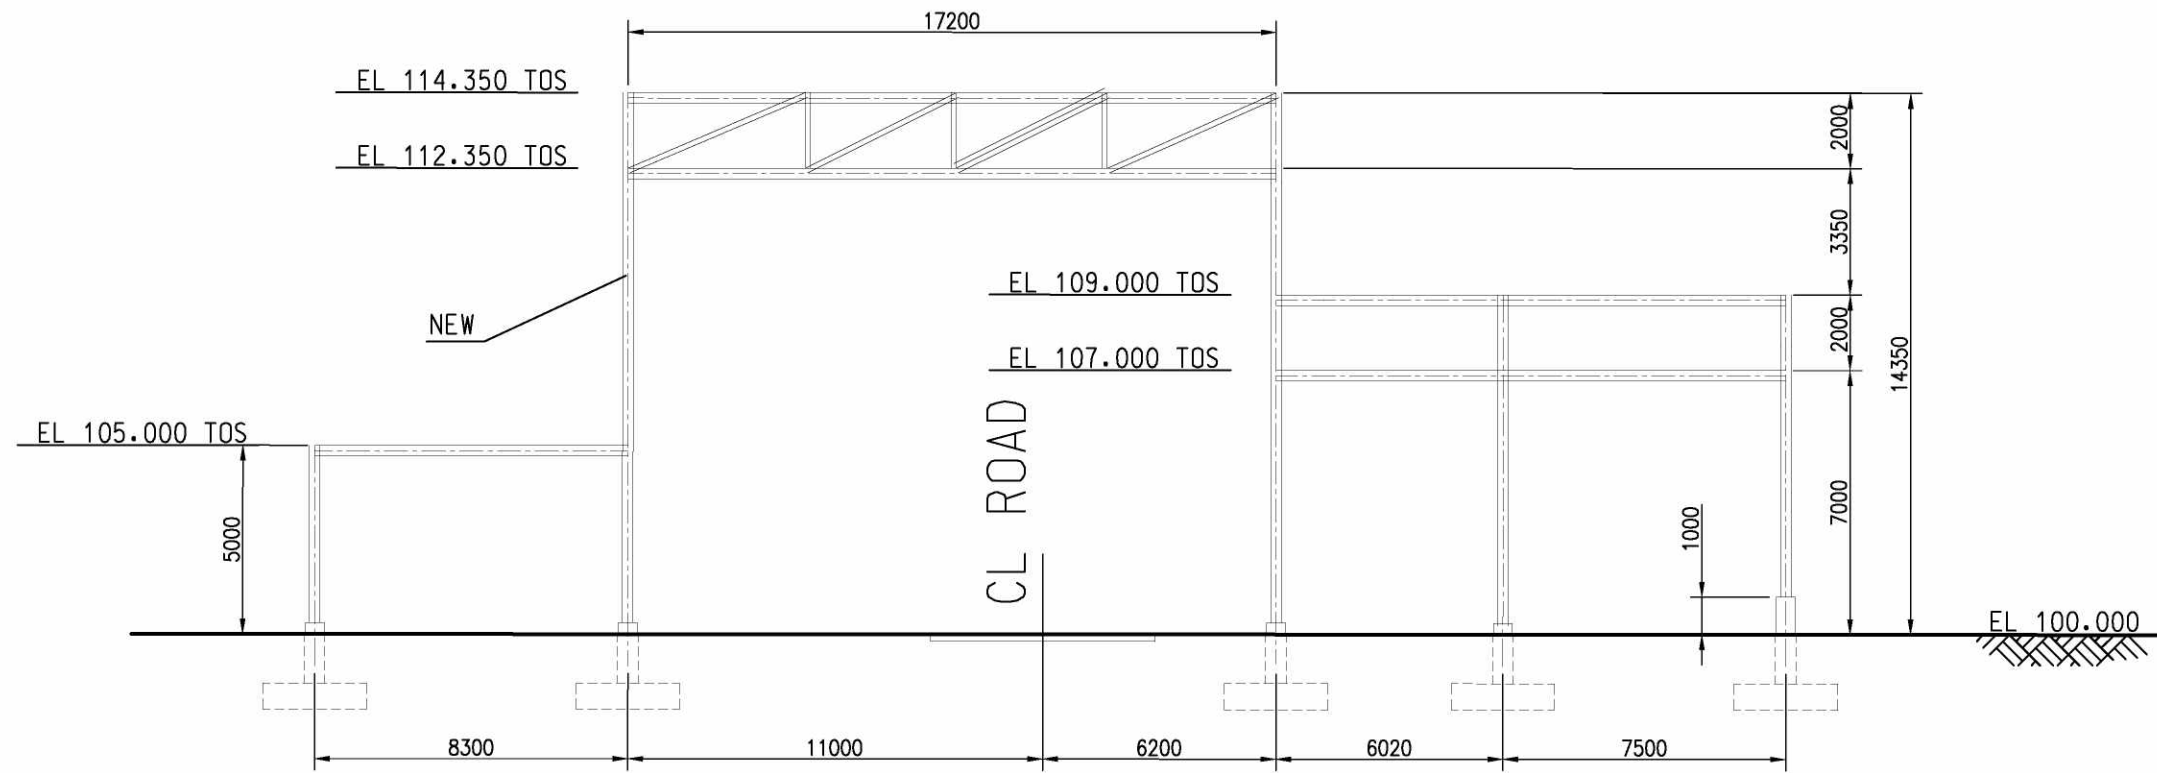


VIEW "C-C"

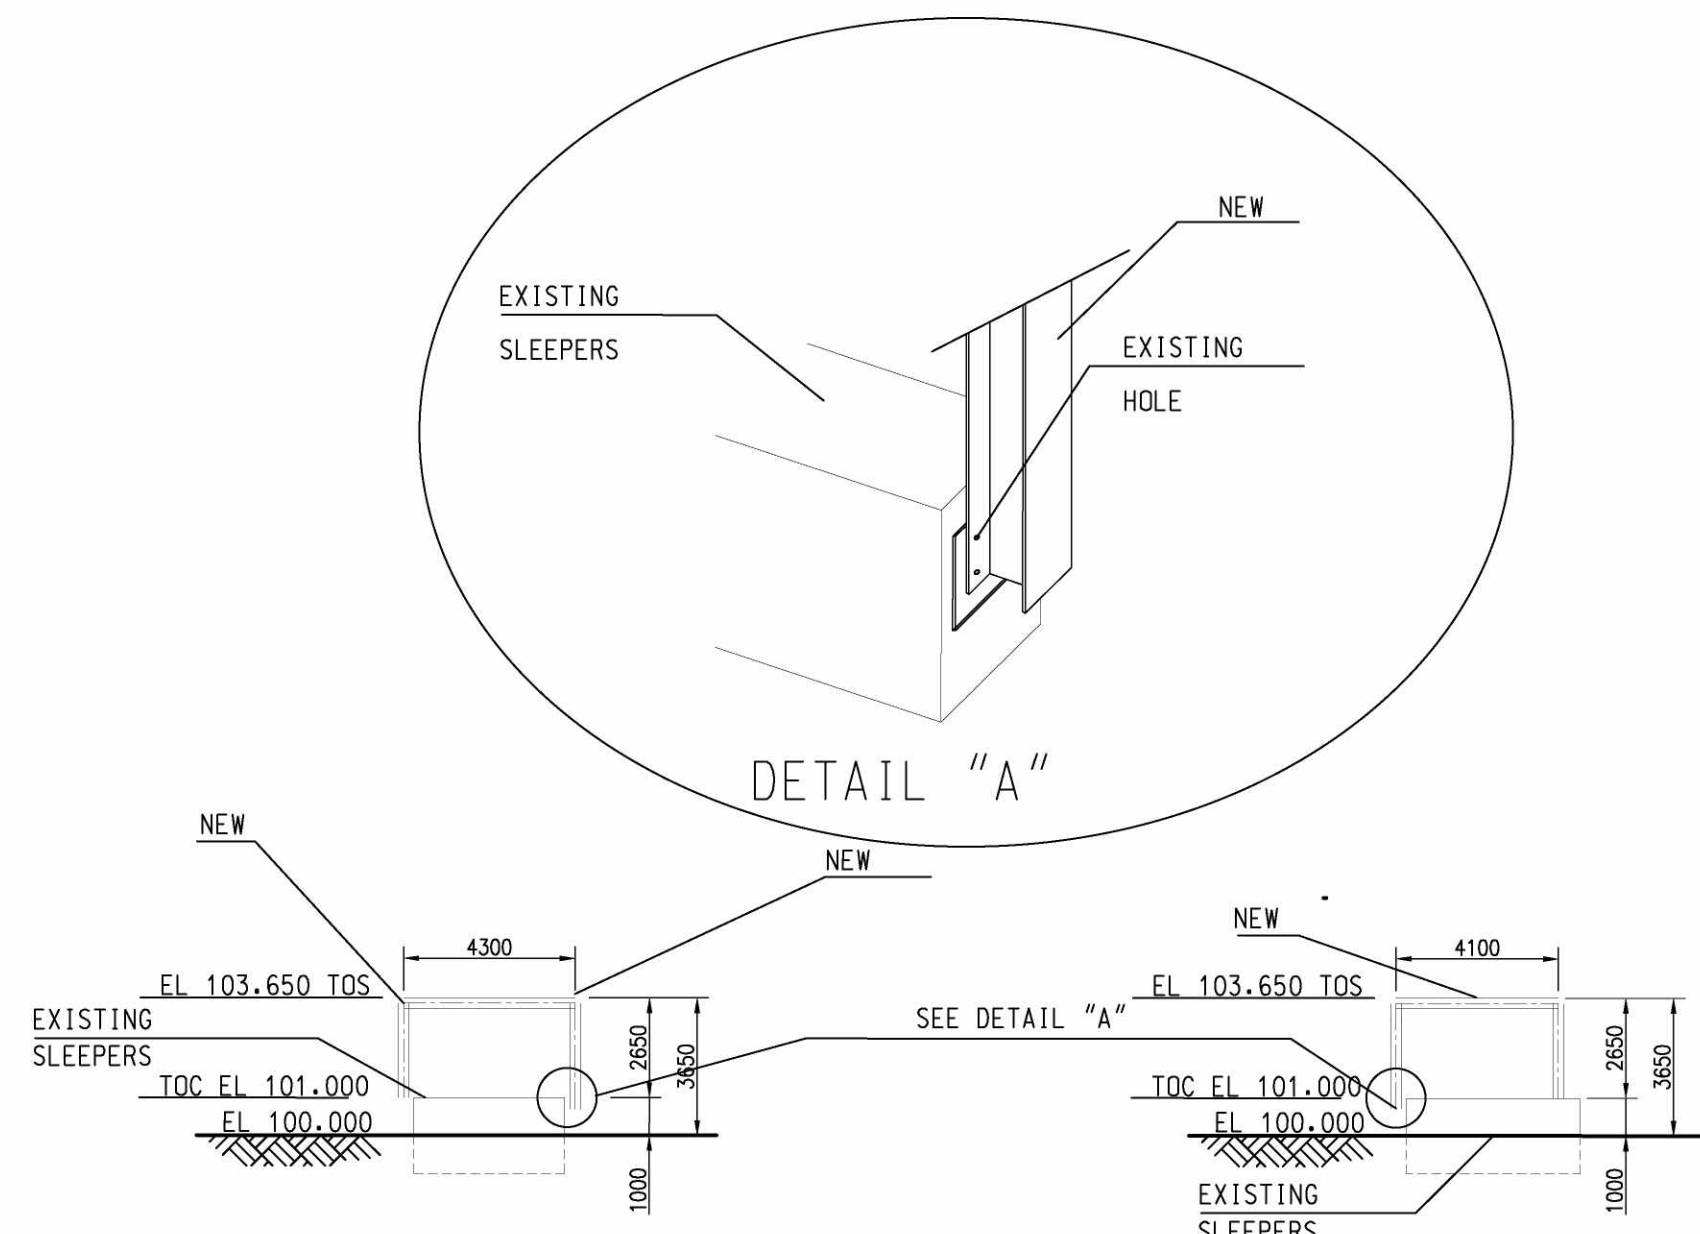


VIEW "D-D"


VIEW "E-E"

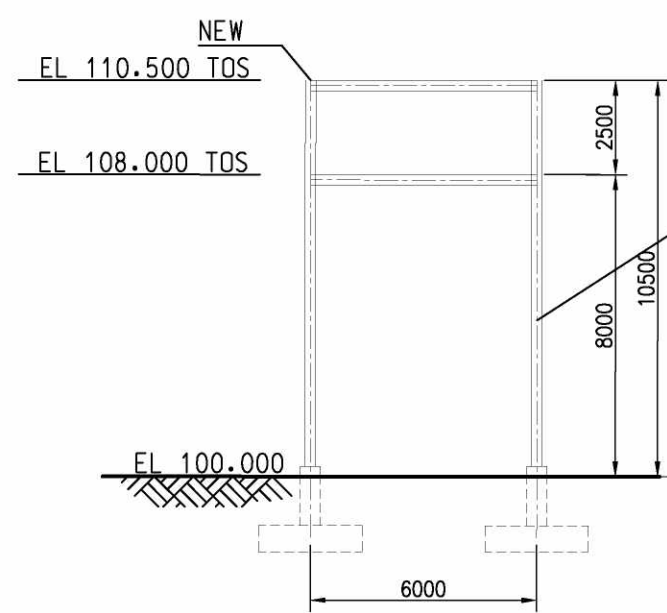


VIEW "F-F"

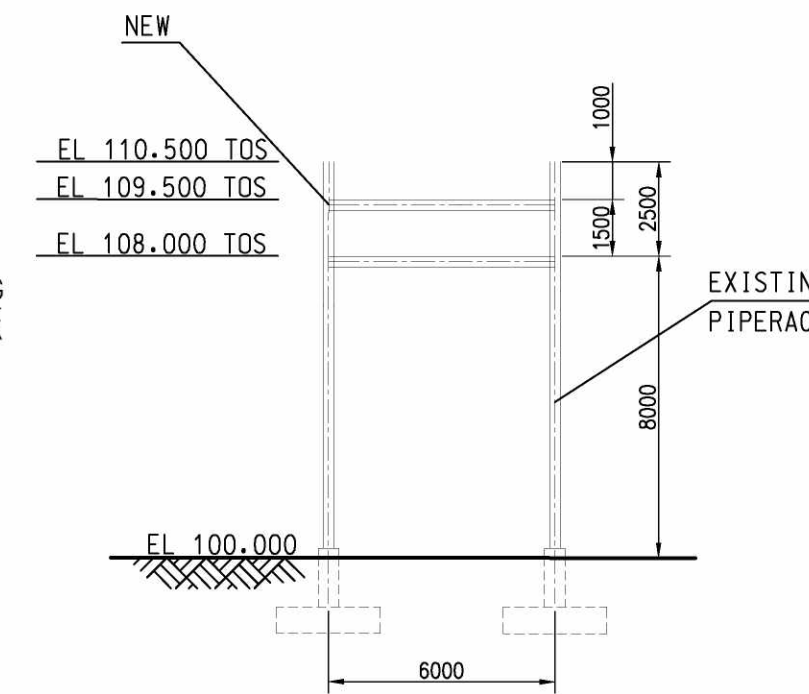


VIEW "G-G"

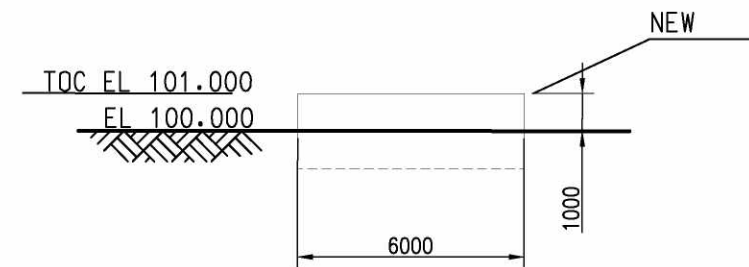


VIEW "H-H"

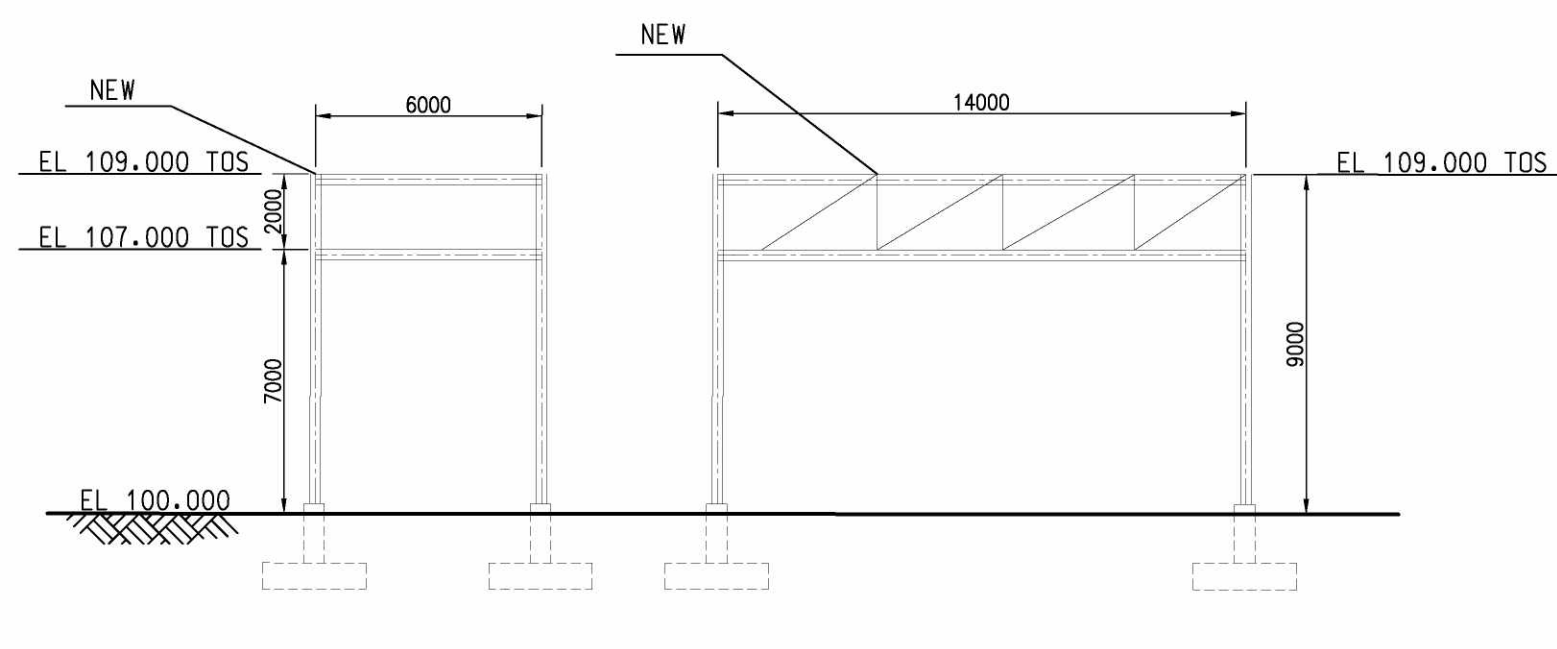


VIEW "I-I"

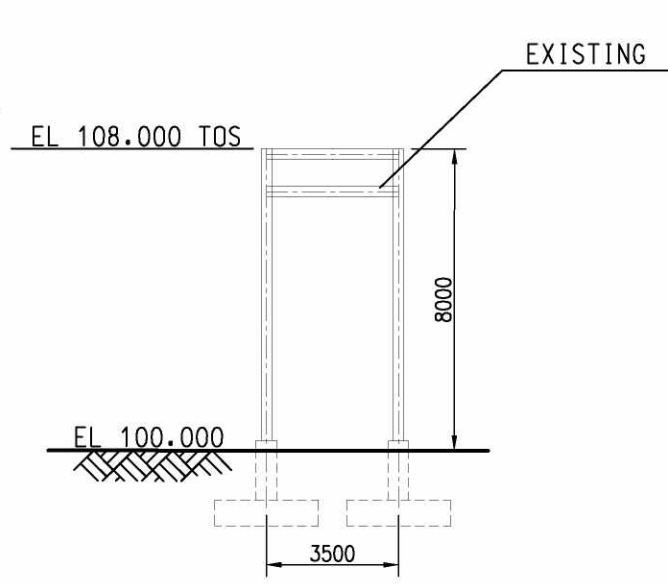


VIEW "L-L"

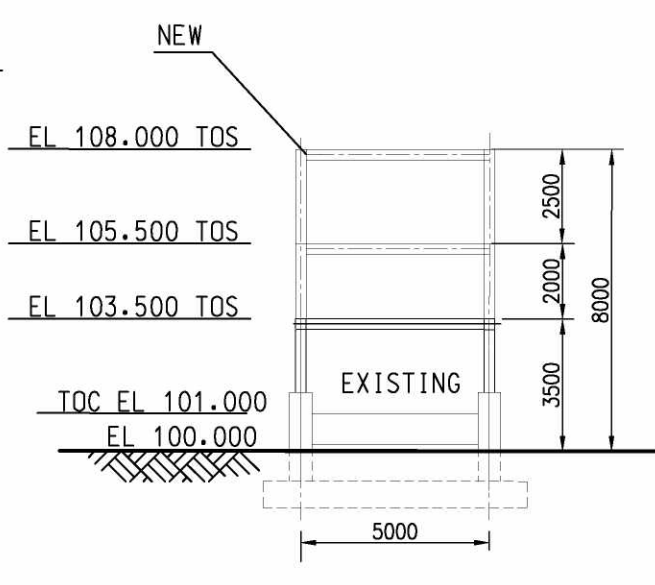


VIEW "M-M"

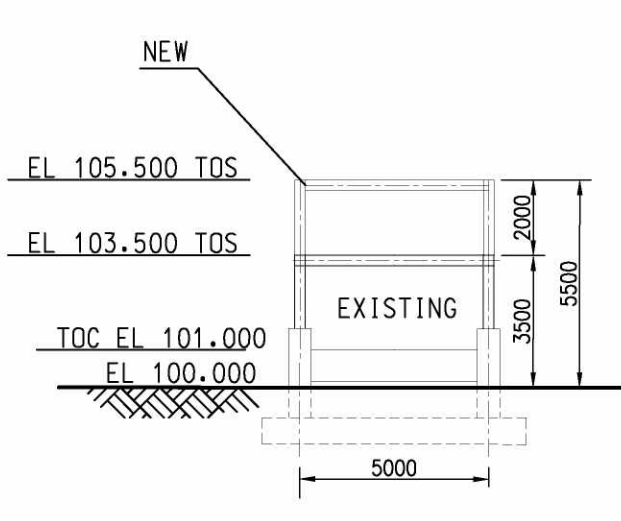


VIEW "O-O"

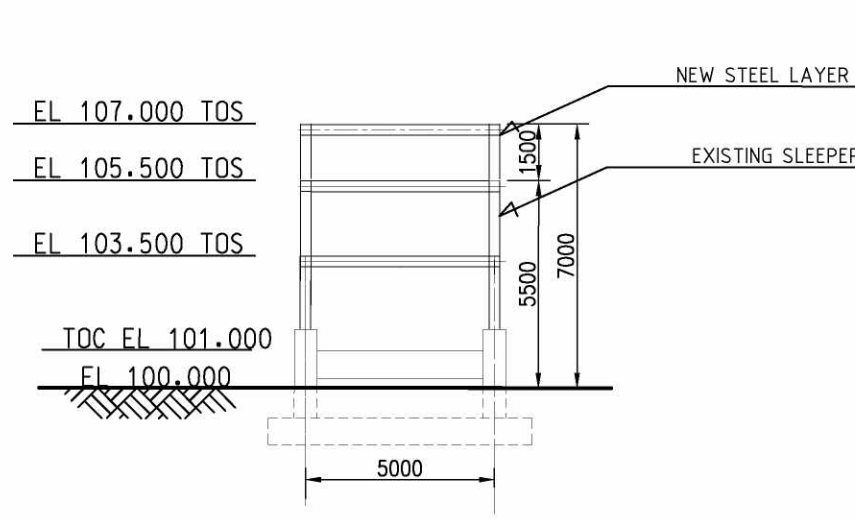


VIEW "P-P"

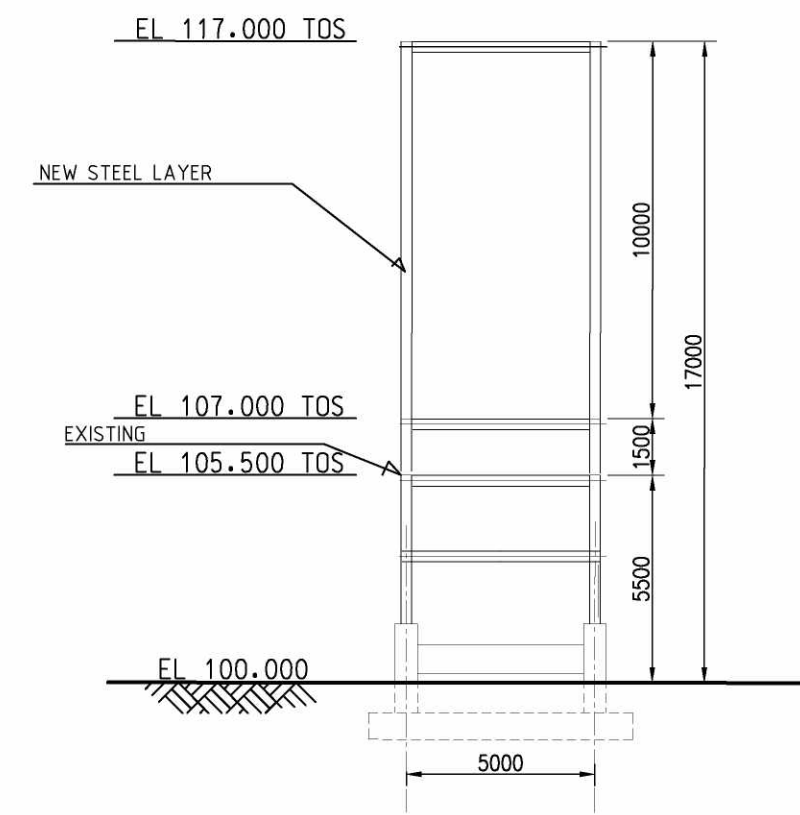


VIEW "Q-Q"

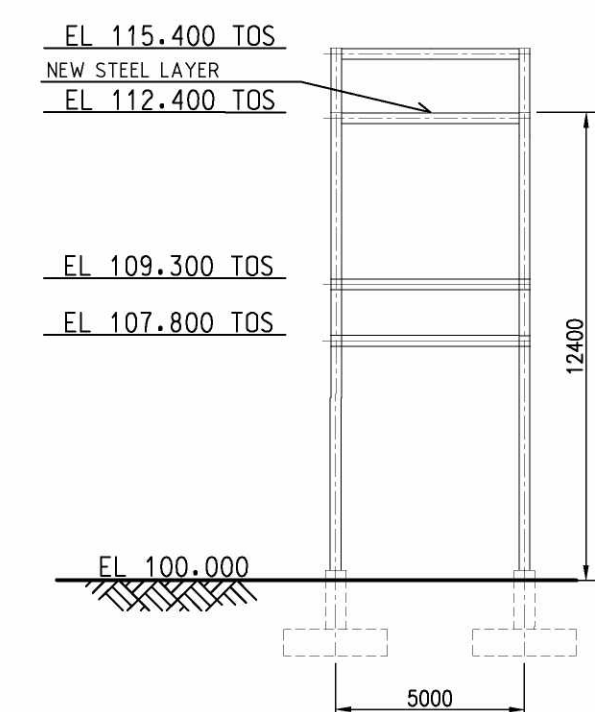


VIEW "R-R"

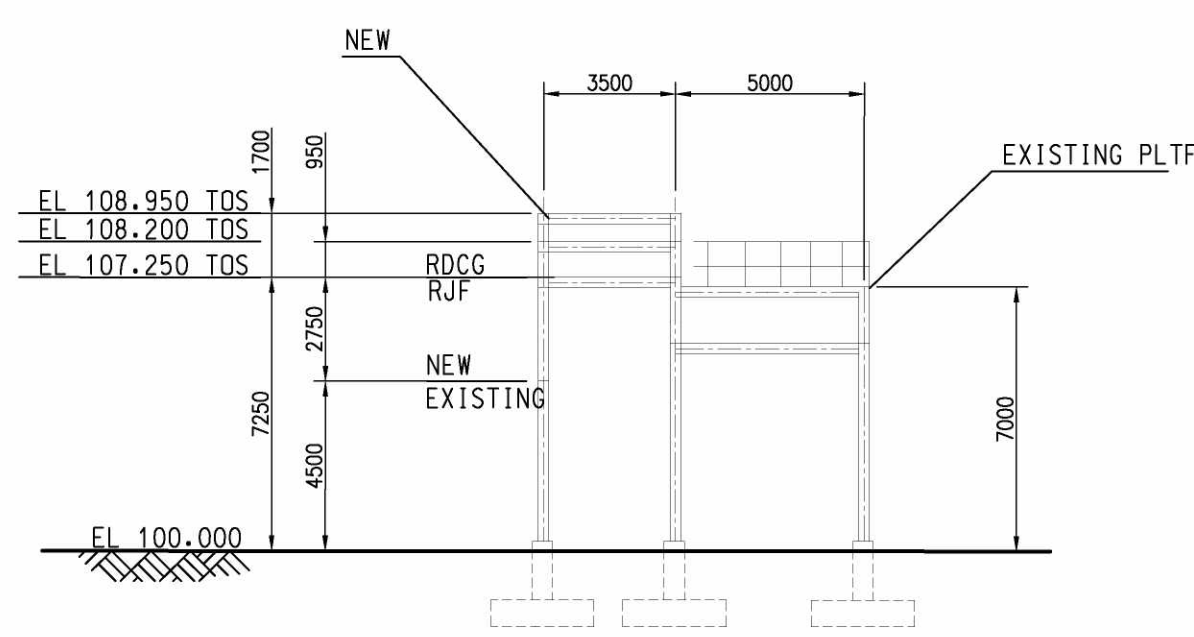


VIEW "S-S"

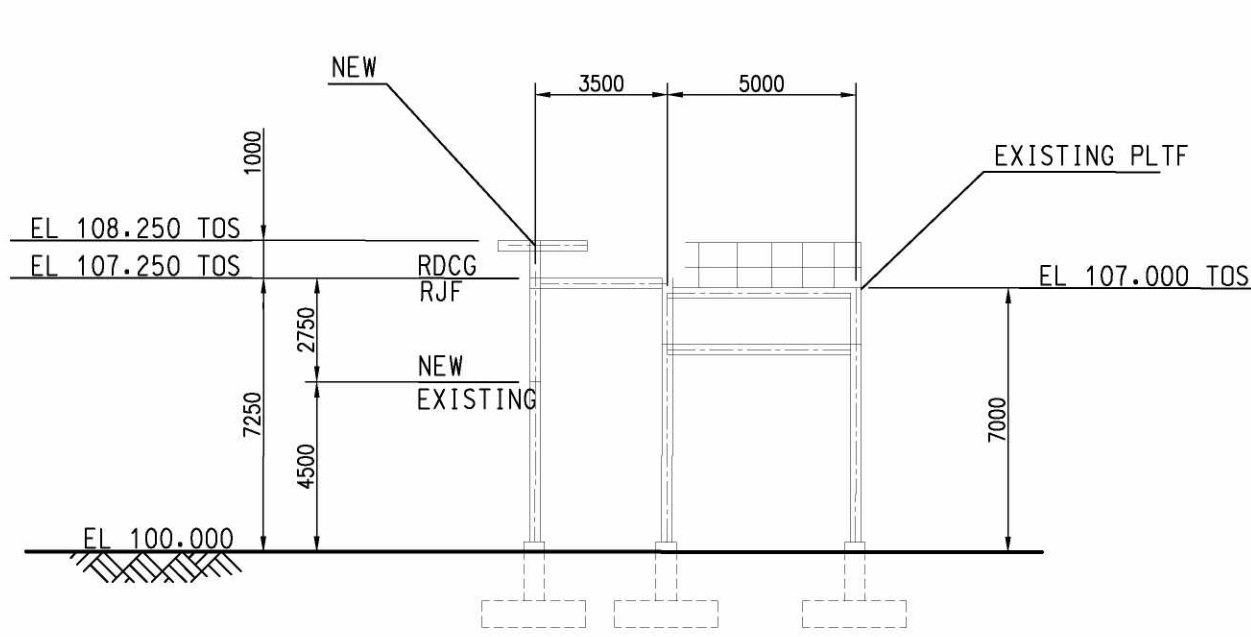


VIEW "T-T"

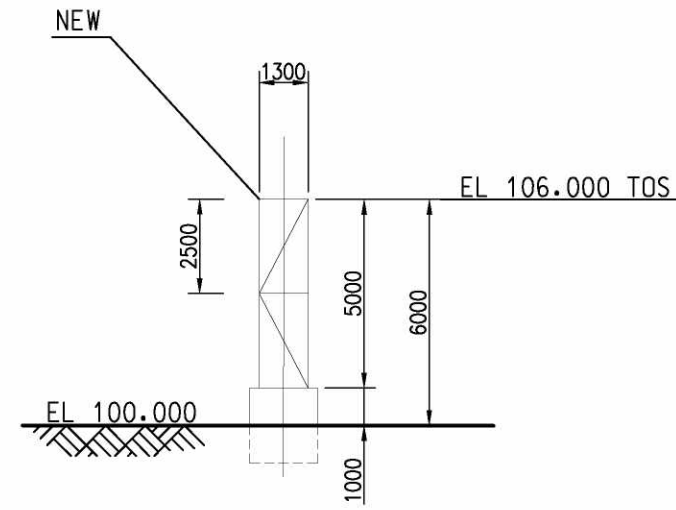


VIEW "U-U"

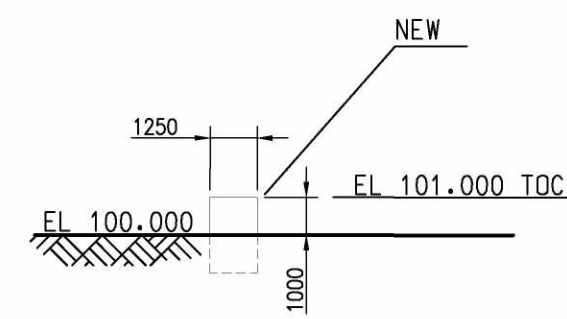

VIEW "V-V"

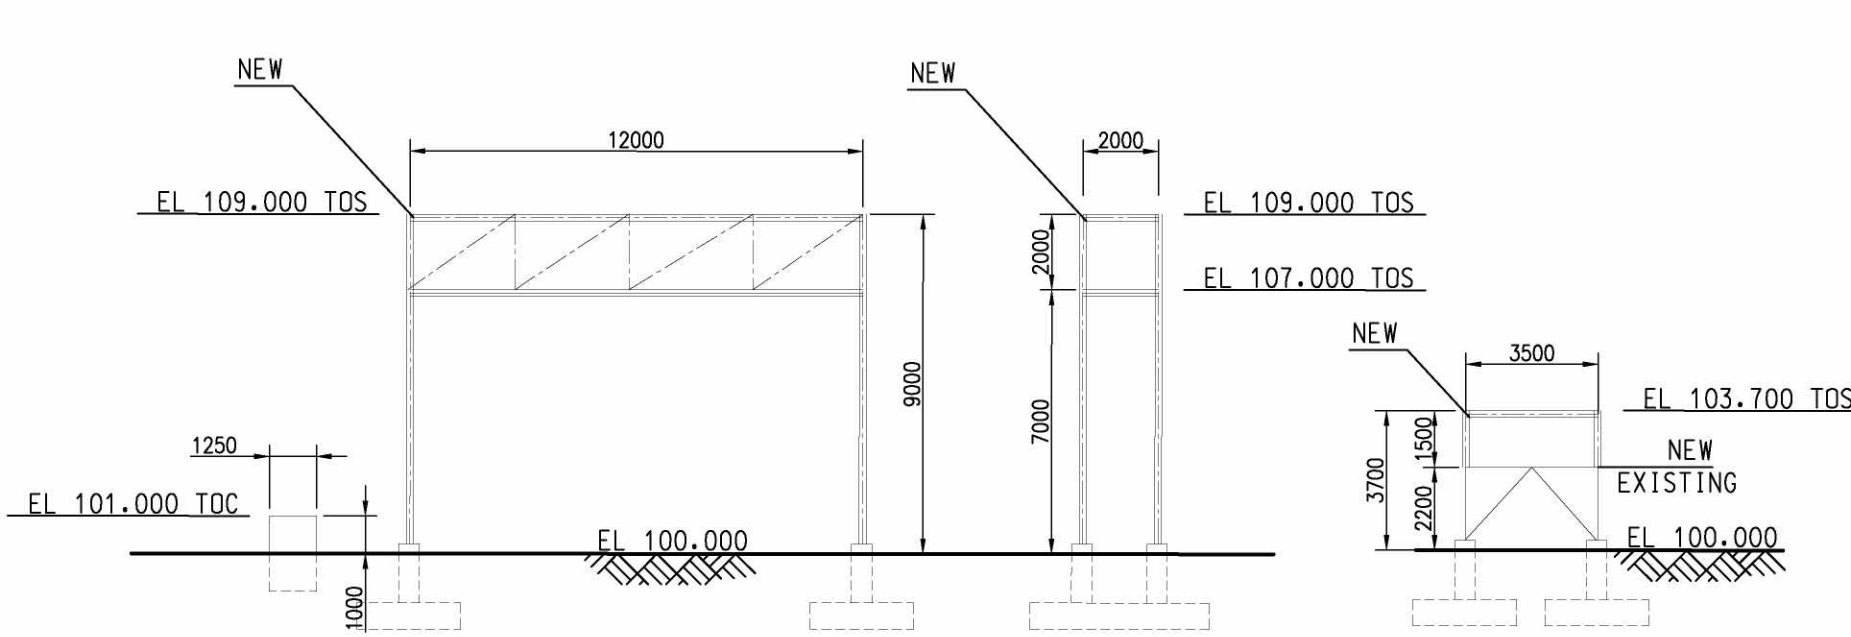

VIEW "Z-Z"

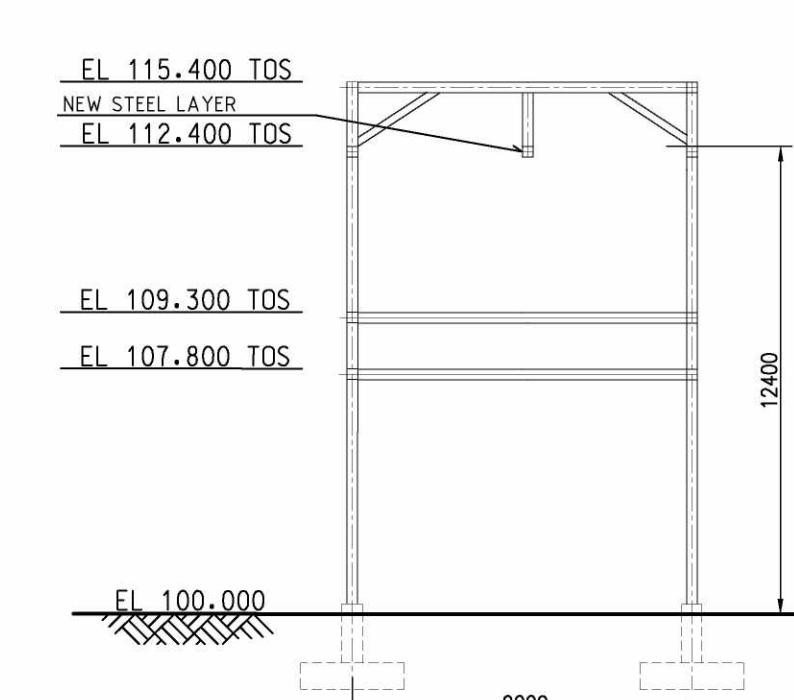

VIEW "R1-R1"

GENERAL NOTES

- COORDINATES ARE REFERRED TO PLANT NORTH.
PLANT REFERENCE POINT (N=1000.000 AND E=1000.000)
CORRESPONDS TO GEOGRAPHIC COORDINATES: (N=443093 / E=62008)
- ALL DIMENSIONS AND ELEVATIONS ARE IN MILLIMETERS AND 360° DEGREES CIRCLE
UNLESS OTHERWISE INDICATED.
- ALL COORDINATES ARE IN METERS.
- THE ELEVATION 100.000 CORRESPONDS TO (HIGHT POINT OF PAVING) AND IS EQUIVALENT
+5.20 m. N.A.P.

LEGEND

T.L.	TANGENT LINE EQUIPMENT
TOC	TOP OF CONCRETE
CL	CENTER LINE
TOS	TOP OF STEEL
H.P.P.	HIGHEST PAVING POINT
EL	ELEVATION
F.G.L.	FINISH GROUND LEVEL
F.S.	FIXED SADDLE
-----	DENOTES ZONE LIMIT
- - - - - X - - - - -	DENOTES FENCE
	DENOTES ROAD CROSSING
	DENOTES NEW PIPE RACKS/SLEEPERWAY
	DENOTES REVAMPING ON PIPE RACKS/SLEEPERWAY

Drawing No DESCRIPTION

REFERENCE DRAWINGS

CONFIDENTIAL

A	10/08 2021	ISSUED FOR LOCAL AUTHORITY	S. TRUEN	E. GERCIANI NAPPE M. CALPINI	V. COLONE M. LANDOTTI
REV	DATE	DESCRIPTION	PREP	CKD	APPR/AUTH

NESTE

TECHNIP
ENERGIES

RDCG (Rotterdam Capacity Growth) - DEFINITION PHASE
NESTE

080 (INTERCONNECTING - REFINERY)
GENERAL CIVIL LAYOUT - SECTIONS

Scale	Technip Drawing No	Page	Rev.
1:200	082755C 080 DW 17 01 0001	6of6	A

CAD Model	NESTE Drawing No
TECHNIP ITALY S.p.A. - 00148 ROMA - Viale Castello della Magliana, 68	

CAD Model 082755C-080-DW-1701-0001-06_A.dwg