


This document or drawing is property of TECHNIP ITALY S.p.A. and shall not, under any circumstances, be totally or partially, directly or indirectly, reproduced, copied, disclosed or used, without its prior written consent.

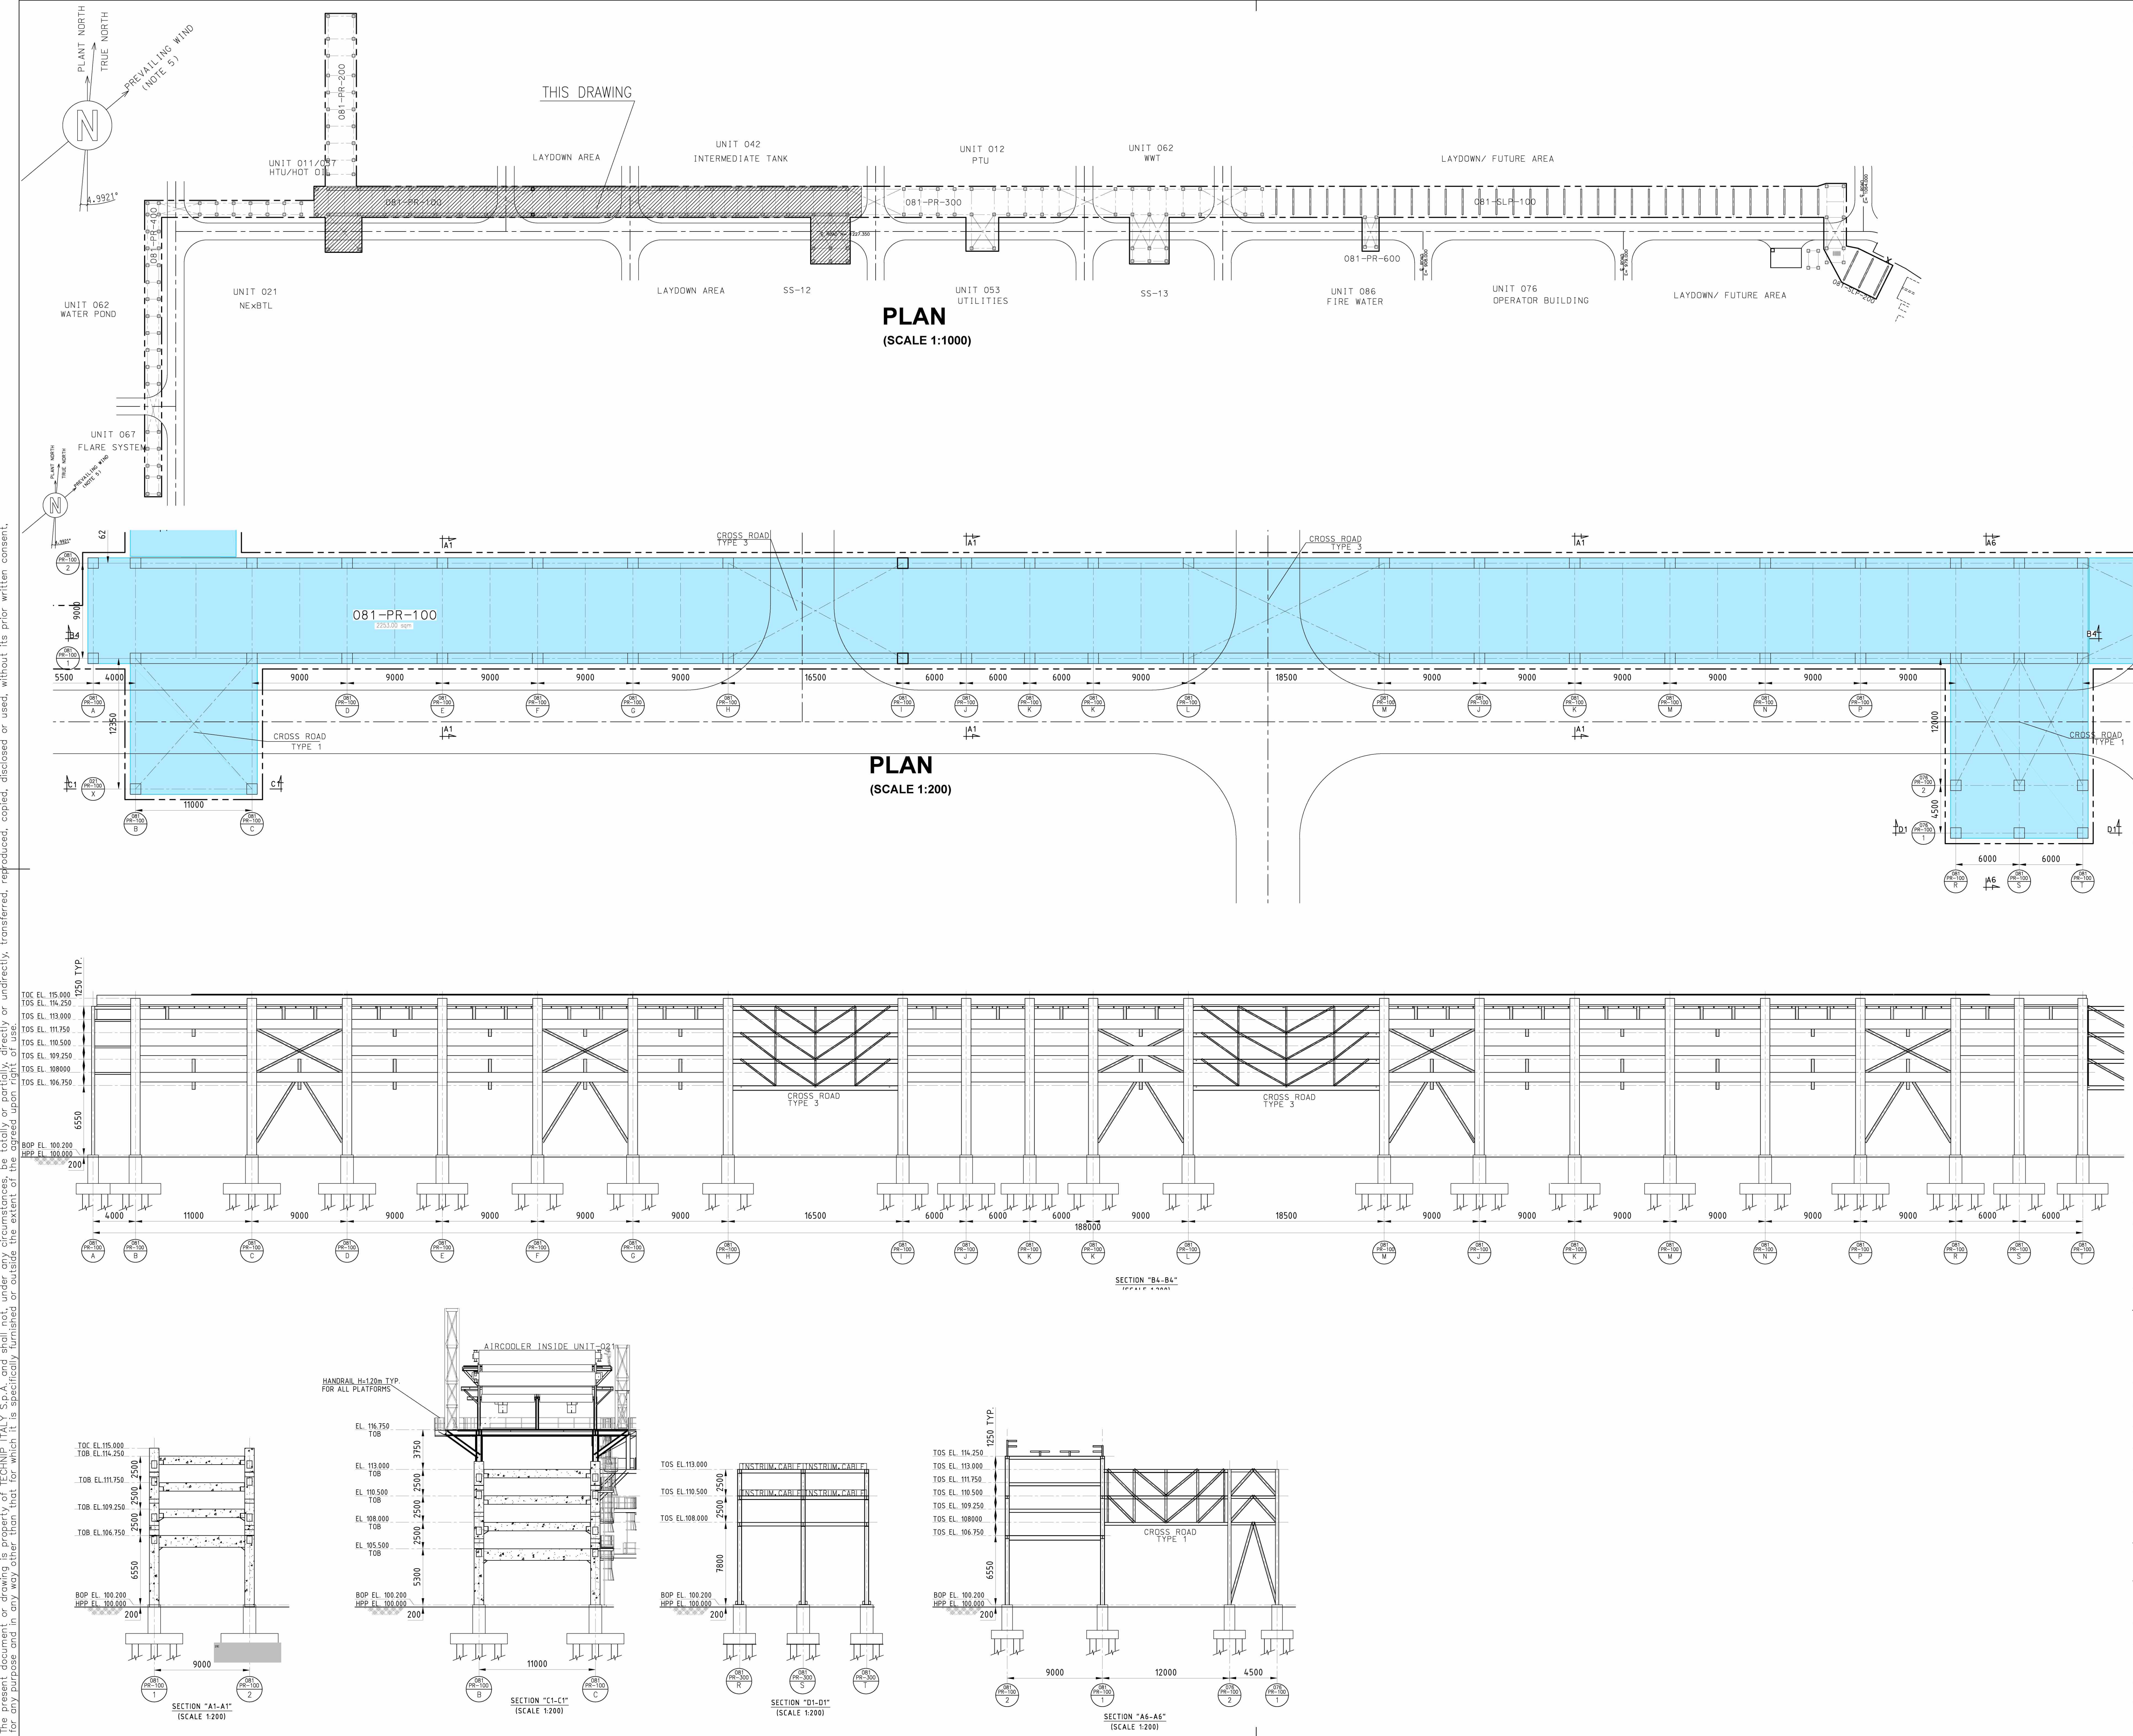

GENERAL NOTES

1. COORDINATES ARE REFERRED TO PLANT NORTH.
PLANT REFERENCE POINT (N=1000.000 AND E=1000.000)
CORRESPONDS TO GEOGRAPHIC COORDINATES(N=443433.61 / E=60602.33)

2. ALL DIMENSIONS AND ELEVATIONS ARE IN MILLIMETERS AND 360° DEGREES CIRCLE
UNLESS OTHERWISE INDICATED.

3. ALL COORDINATES ARE IN METERS.

4. THE ELEVATION 100.000 CORRESPONDS TO (HIGH POINT OF PAVING) AND IS EQUIVALENT
+5.80 m. N.A.P.

LEGEND

T.L.
T.C.
C.
T.O.S.
H.P.P.
E.L.
F.G.L.
F.S.

TANGENT LINE EQUIPMENT
TOP OF CONCRETE
CENTER LINE
TOP OF STEEL
HIGHEST PAVING POINT
ELEVATION
FINISH GROUND LEVEL
FIXED SADDLE
DENOTES ZONE LIMIT
DENOTES FENCE

DENOTES PIPE RACKS
DENOTES STRUCTURES
DENOTES PIPE SHELTERS
DENOTES PLATFORMS
DENOTES EQUIPMENT FOUNDATIONS
DENOTES BASINS

BOUWWERK GEEN GEBOUW ZUNDE, GEEN VERBLUFSCEBIED

KEY PLAN

THIS DRAWING

082755C-000-
DW-0001-0005

GENERAL PLOT PLAN MNA

Drawing No

DESCRIPTION

REFERENCE DRAWINGS

CONFIDENTIAL

A

10-08
2021

ISSUED FOR LOCAL AUTHORITY

CLIPARNA

E. GERARDI WAPPE
M. CALPINI
V. COLONE
M. LANDOTTI

Y. COLONE
M. LANDOTTI

REV

DATE

DESCRIPTION

PREP

CKD

APPR/AUTH

NESTE

TEN

RDCG (Rotterdam Capacity Growth) - DEFINITION PHASE
NESTE
UNIT-081 (INTERCONNECTING MNA)
GENERAL CIVIL LAYOUT

Scale

Technip Drawing No

Page

Rev.

1: 200

082755C 081 DW 17 01 0001

Project Unit Doc.Type Disc Subj Ser.No

3of5

A

NESTE Drawing No

CAD Model

TECHNIP ITALY S.p.A. - 00148 ROMA - Viale Castello della Magliana, 68

CAD Model 082755C-081-DW-1701-0001-03_A.dwg