


The present document or drawing is property of TECHNIP ITALY S.p.A. and shall not, under any circumstances, be totally or partially, directly or indirectly, reproduced, copied, disclosed or used, without its prior written consent, for any purpose and in any way other than that for which it is specifically furnished or outside the extent of the agreed upon right of use.

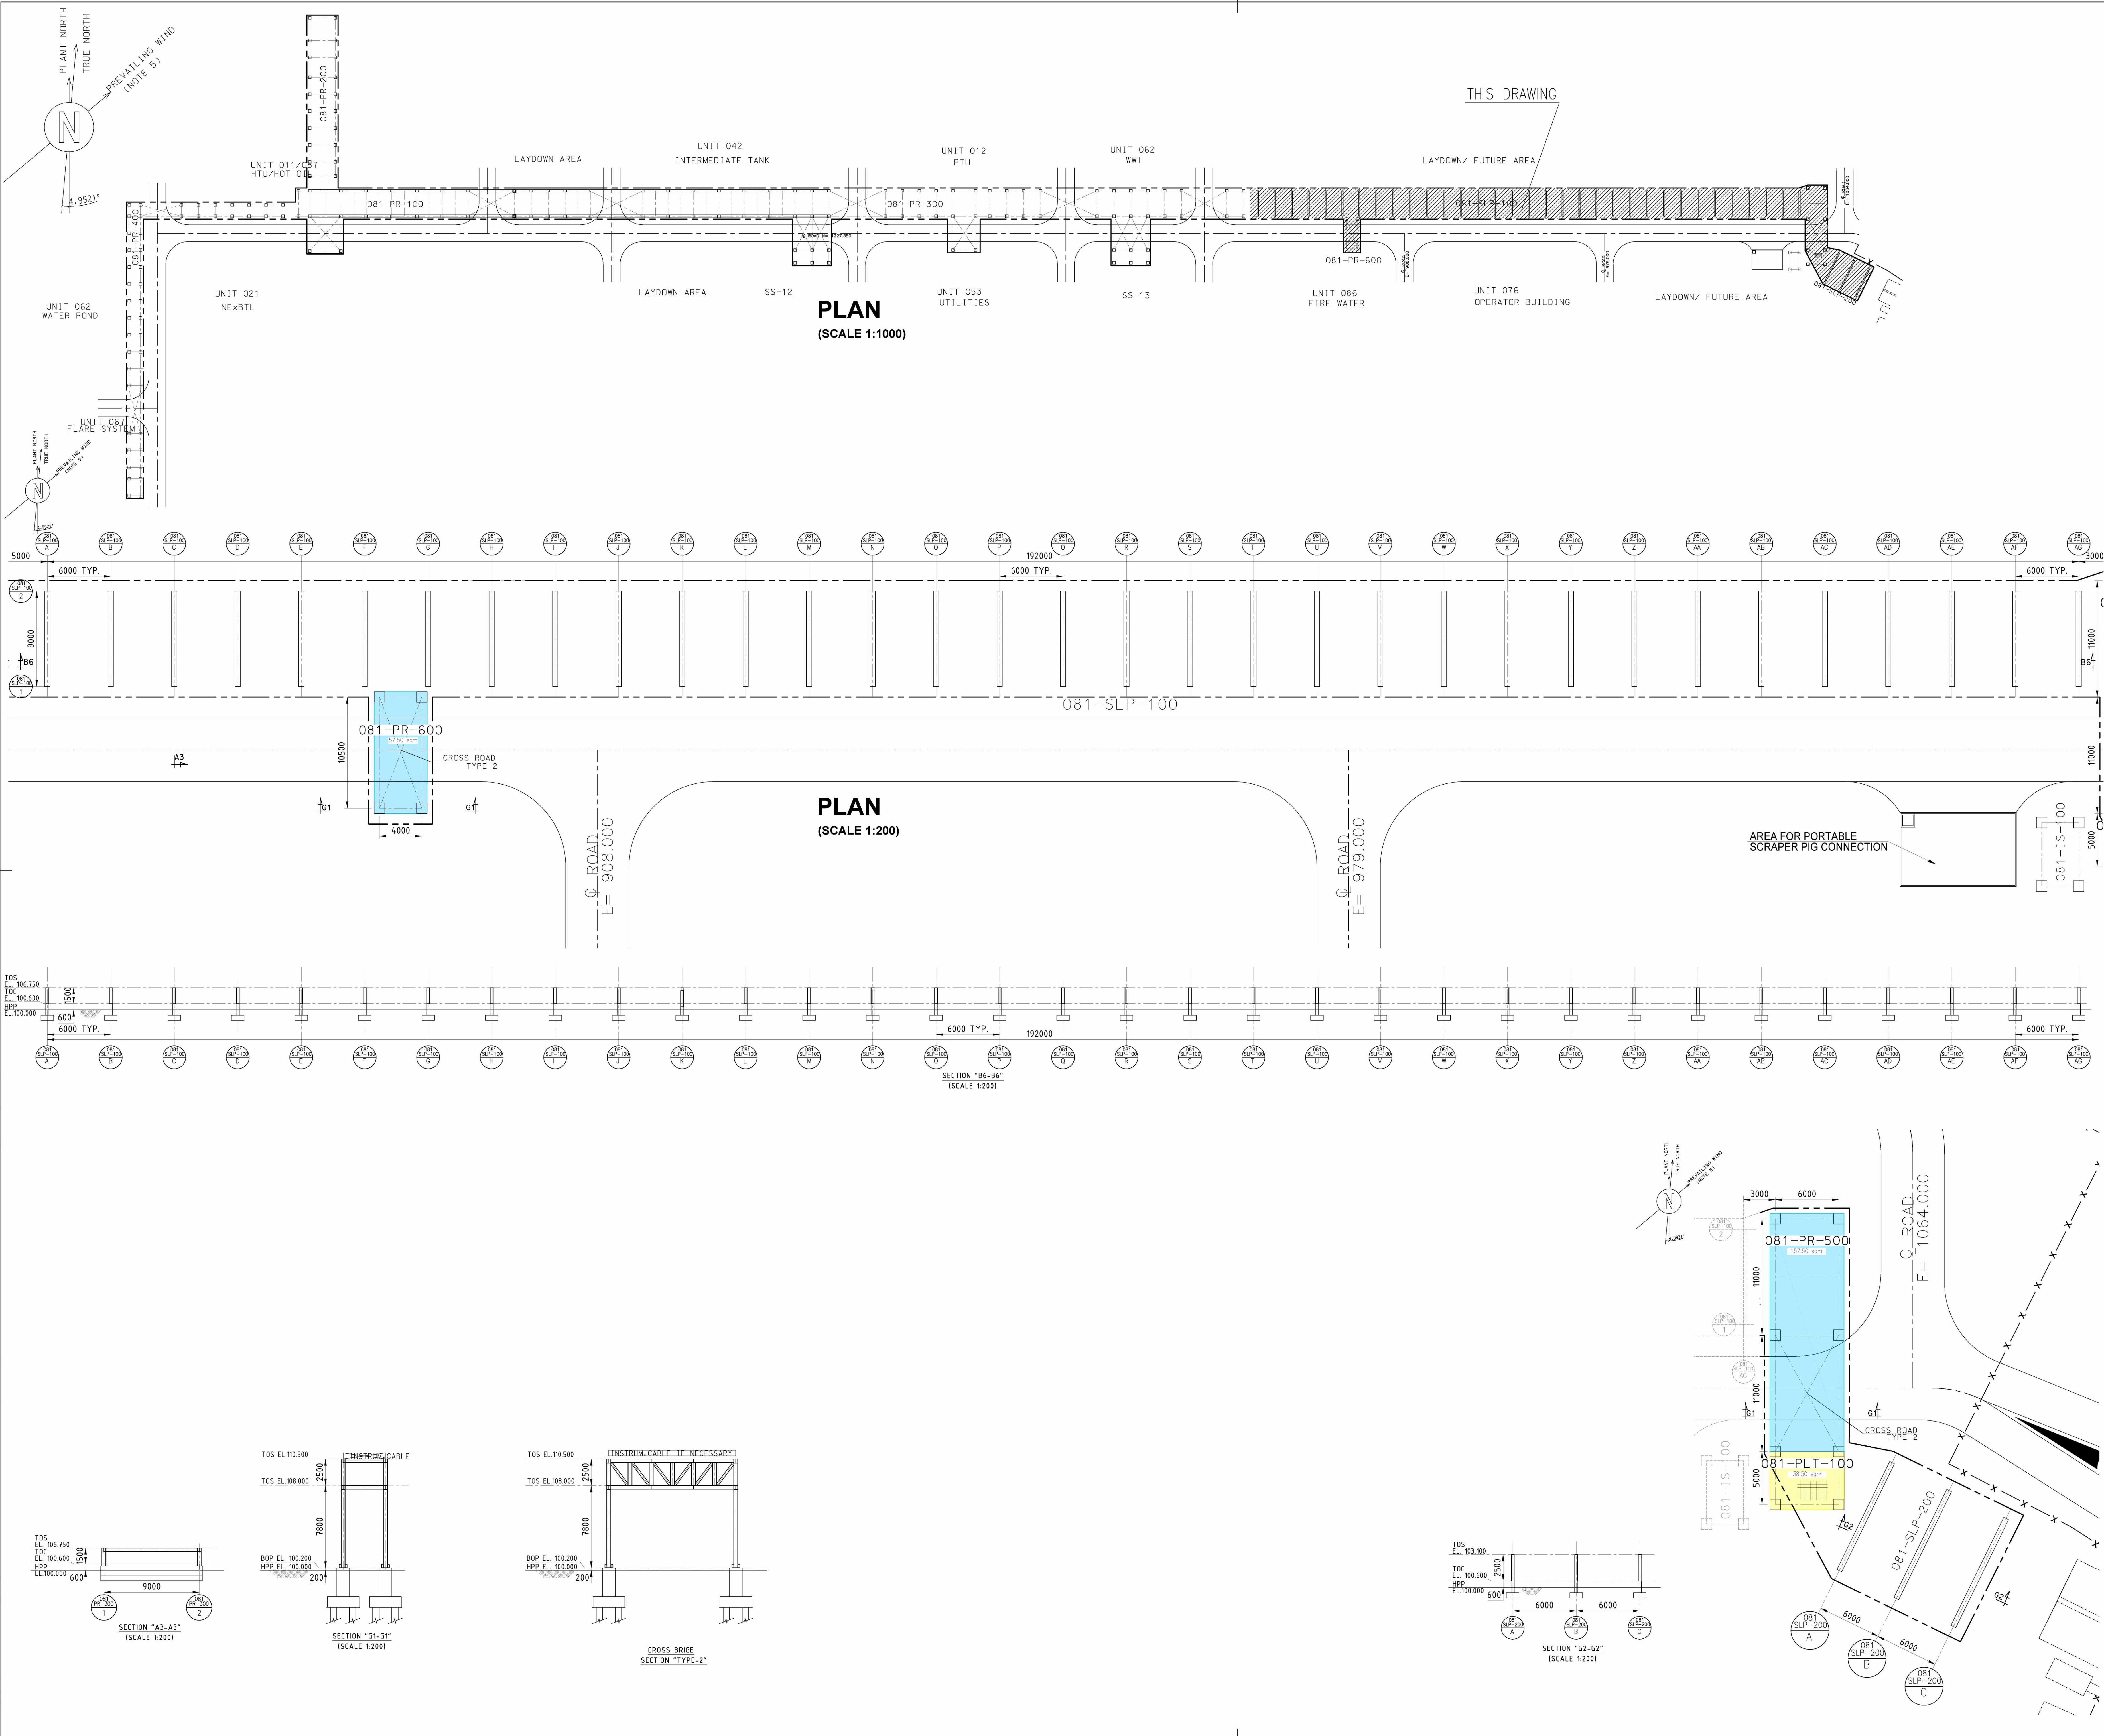

GENERAL NOTES				
1. COORDINATES ARE REFERRED TO PLANT NORTH. PLANT REFERENCE POINT (N=1000.000 AND E=1000.000) CORRESPONDS TO GEOGRAPHIC COORDINATES(N=44.5433.61 / E=60.602.33) 2. ALL DIMENSIONS AND ELEVATIONS ARE IN MILLIMETERS AND 360° DEGREES CIRCLE UNLESS OTHERWISE INDICATED. 3. ALL COORDINATES ARE IN METERS. 4. THE ELEVATION 100.000 CORRESPONDS TO (HIGHT POINT OF PAVING) AND IS EQUIVALENT +5.80 m. N.A.P.				
LEGEND				
T.L.	TANGENT LINE EQUIPMENT			
TOC	TOP OF CONCRETE			
CL	CENTER LINE			
TOS	TOP OF STEEL			
H.P.P.	HIGHEST PAWING POINT			
EL	ELEVATION			
F.G.L.	FINISH GROUND LEVEL			
F.S.	FIXED SADDLE			
---	DENOTES ZONE LIMIT			
— X — X —	DENOTES FENCE			
	DENOTES PIPE RACKS			
	DENOTES STRUCTURES			
	DENOTES PIPE SHELTERS			
	DENOTES PLATFORMS			
	DENOTES EQUIPMENT FOUNDATIONS			
	DENOTES BASINS			
BOUWWERK GEEN GEBOUW ZIJNDE, GEEN VERBODSGEBIED				
KEY PLAN				
082755C-000-0001-0005				
GENERAL PLOT PLAN MNA				
Drawing No				
DESCRIPTION				
REFERENCE DRAWINGS				
CONFIDENTIAL				
A 10-08 2021 ISSUED FOR LOCAL AUTHORITY				
REV DATE DESCRIPTION PREP CKD APPR/AUTH				
NESTE				
RDCG (Rotterdam Capacity Growth) - DEFINITION PHASE				
NESTE				
UNIT-081 (INTERCONNECTING MNA) GENERAL CIVIL LAYOUT				
Scale	Technip Drawing No	Page	Rev.	
1:200	082755C 081 DW 17 01 0001	5of5	A	
NESTE Drawing No				
CAD Model				
TECHNIP ITALY S.p.A. - 00148 ROMA - Viale Castello della Magliana, 68				