




detail 3.01
1 : 10

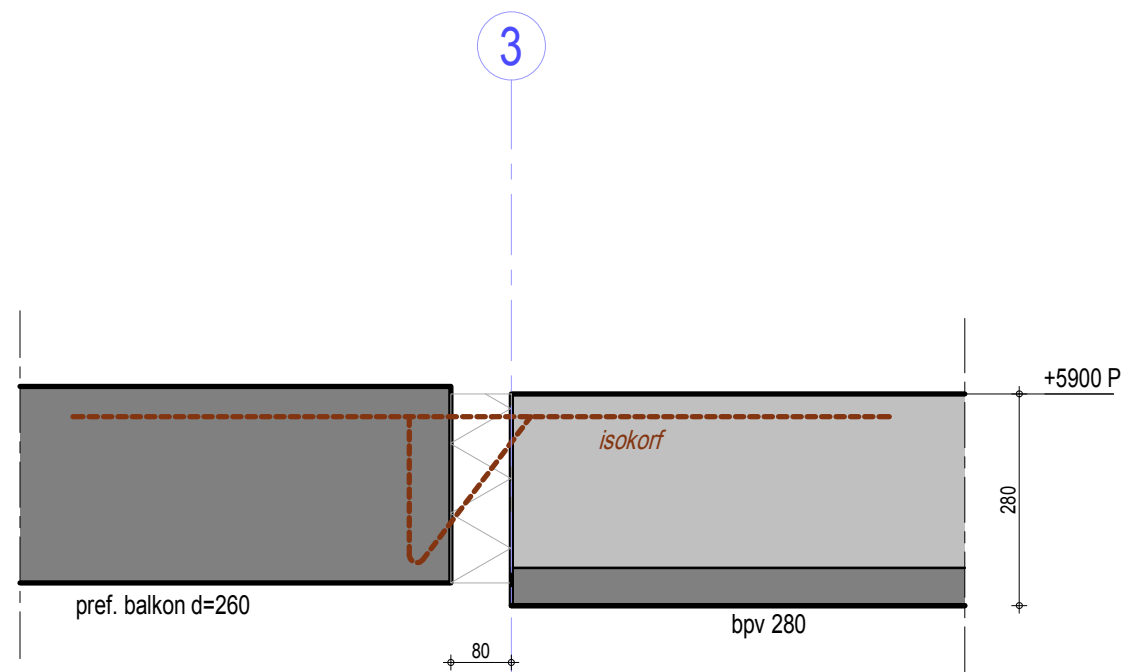


detail 2.01
1 : 10

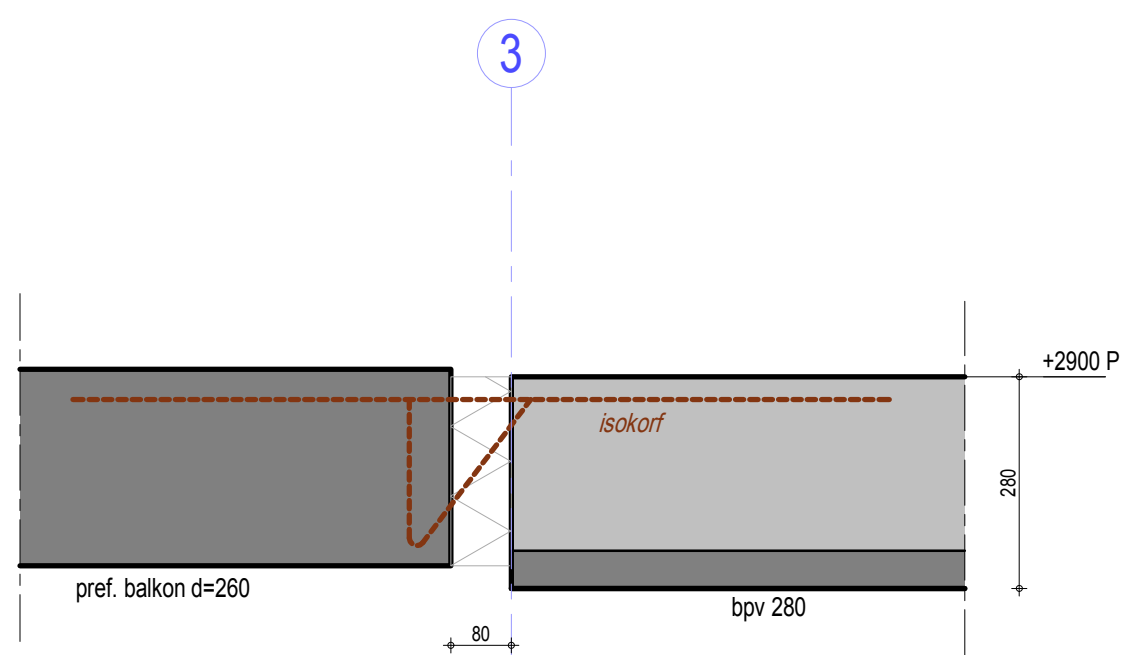


detail 1.01
1 : 10

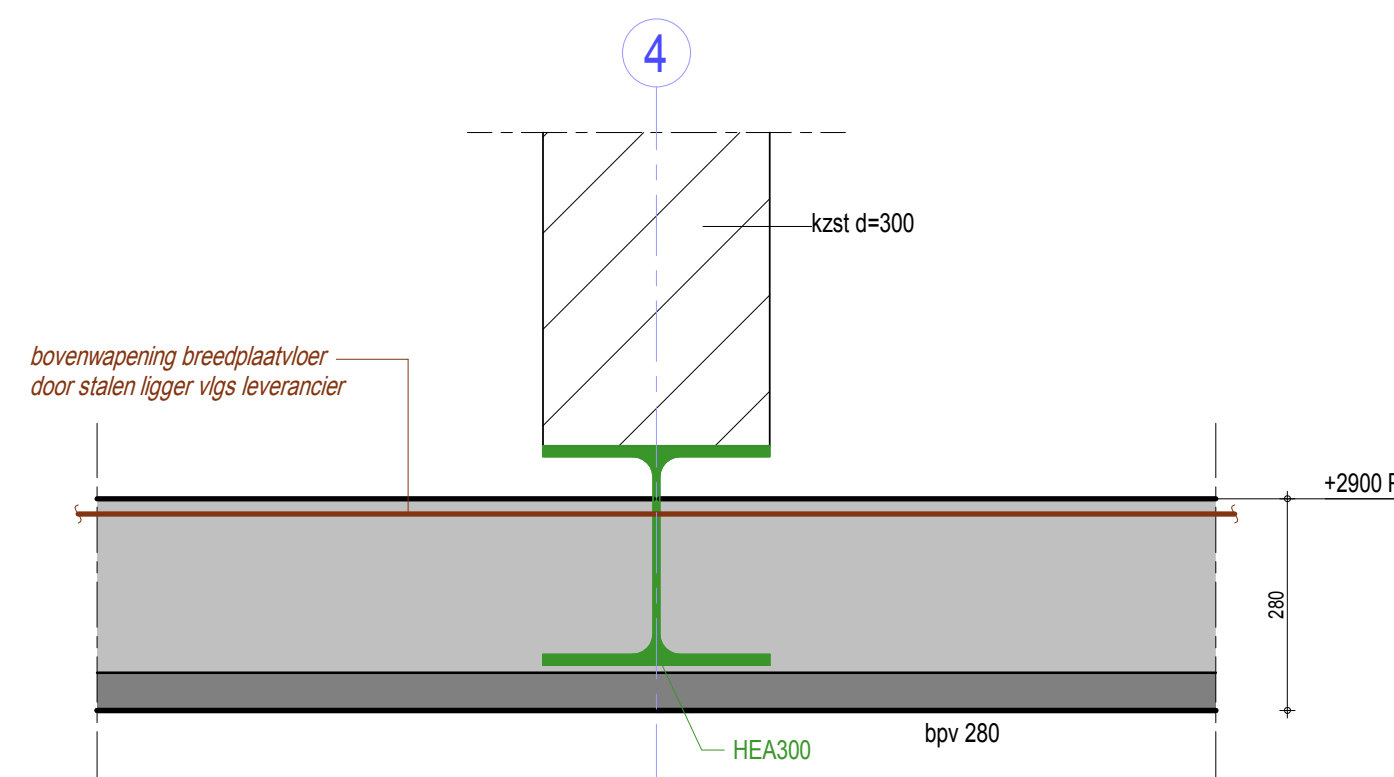


detail 1.02
1 : 10

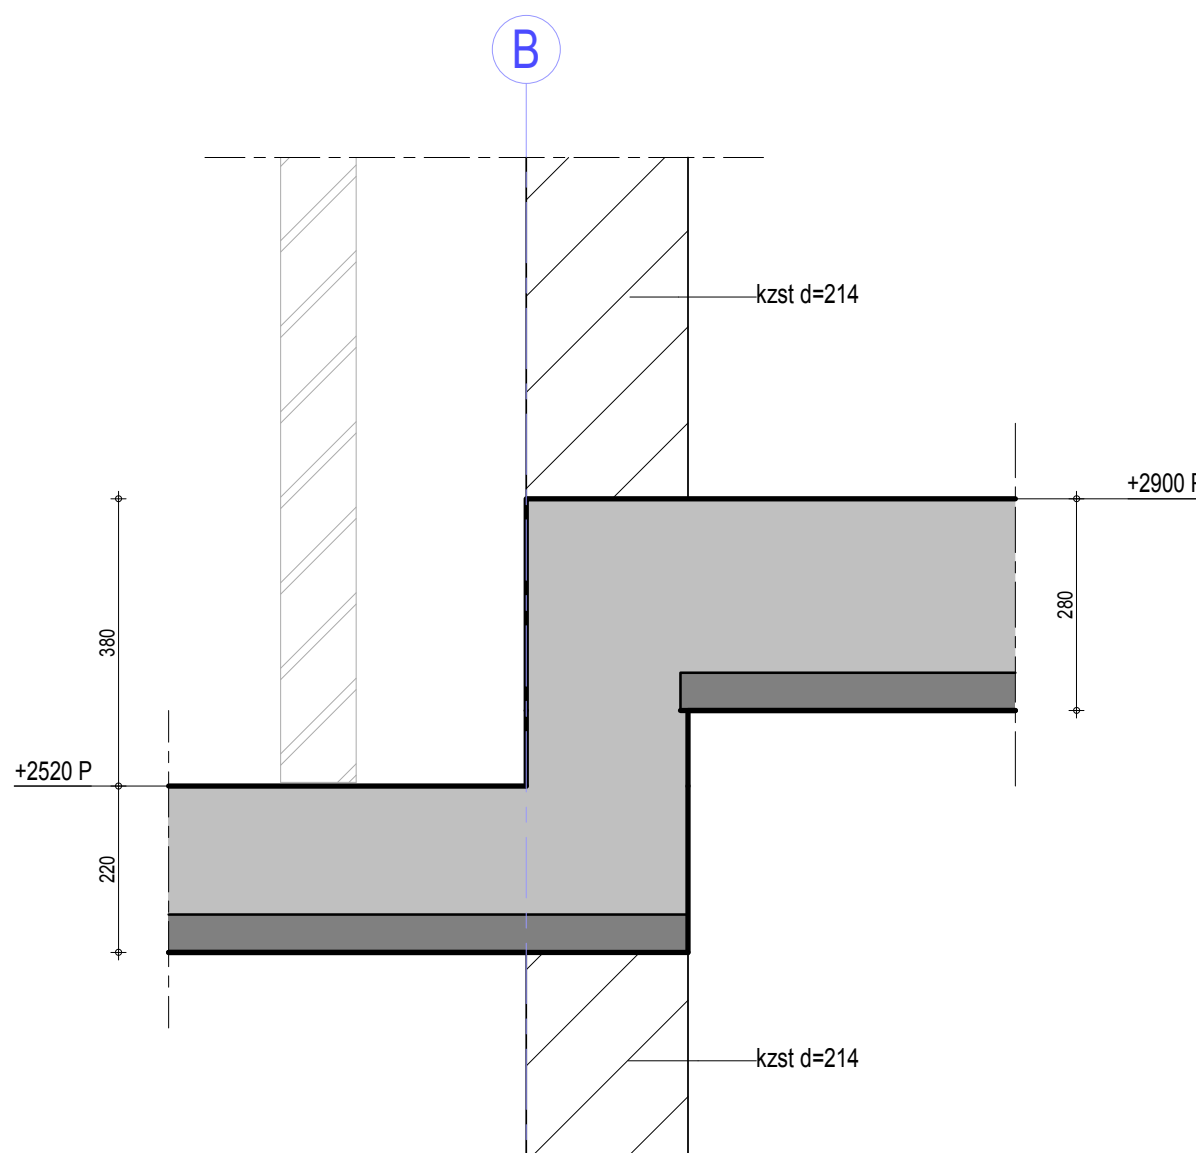


detail 1.03
1 : 10

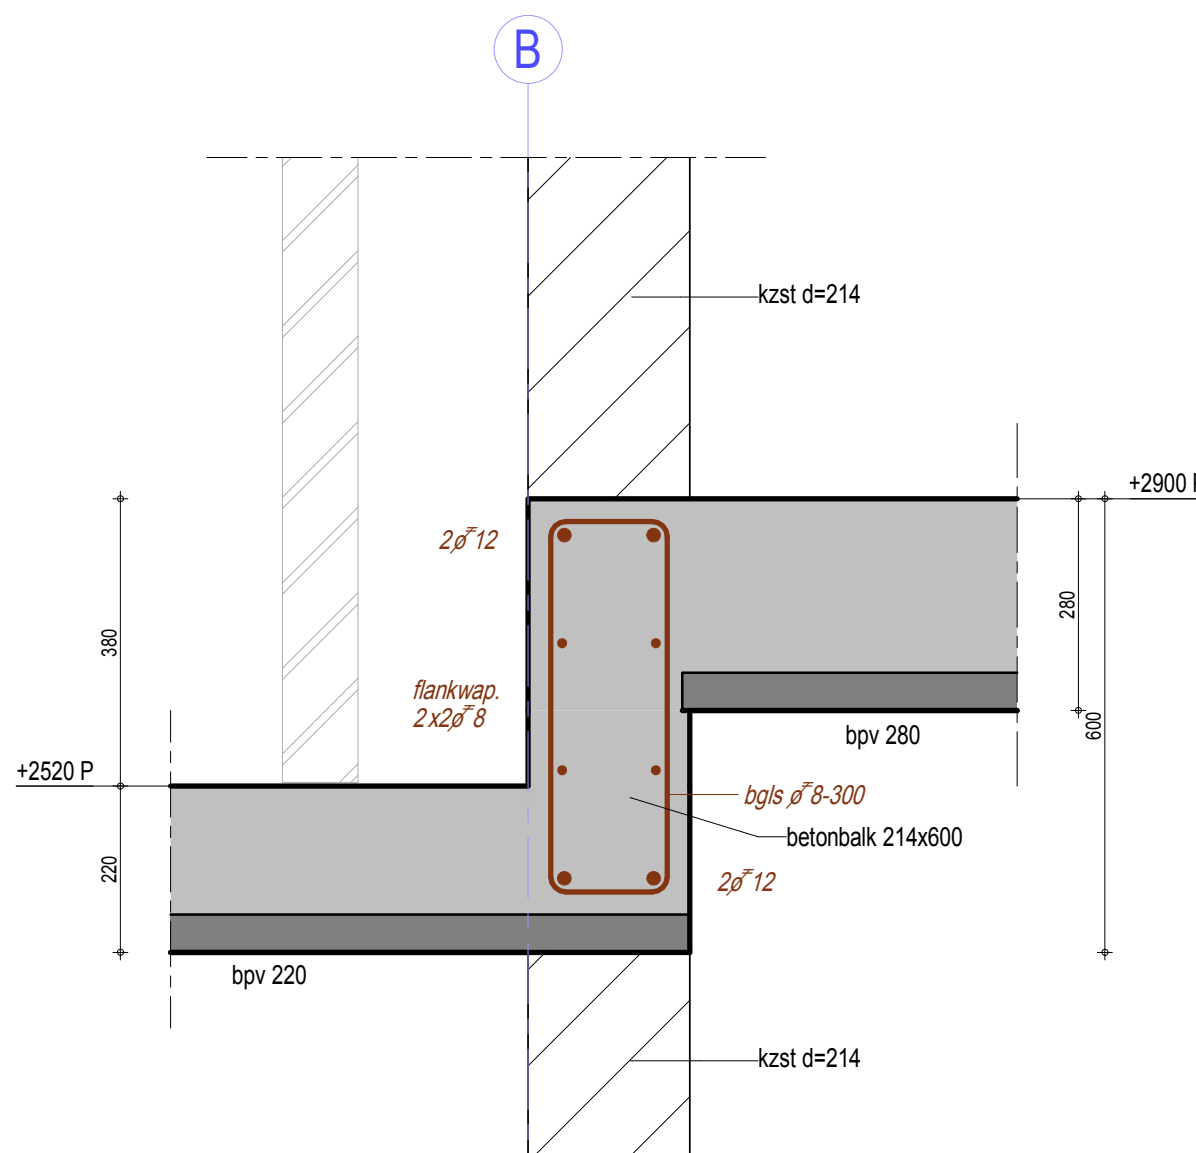


detail 1.03a
1 : 10

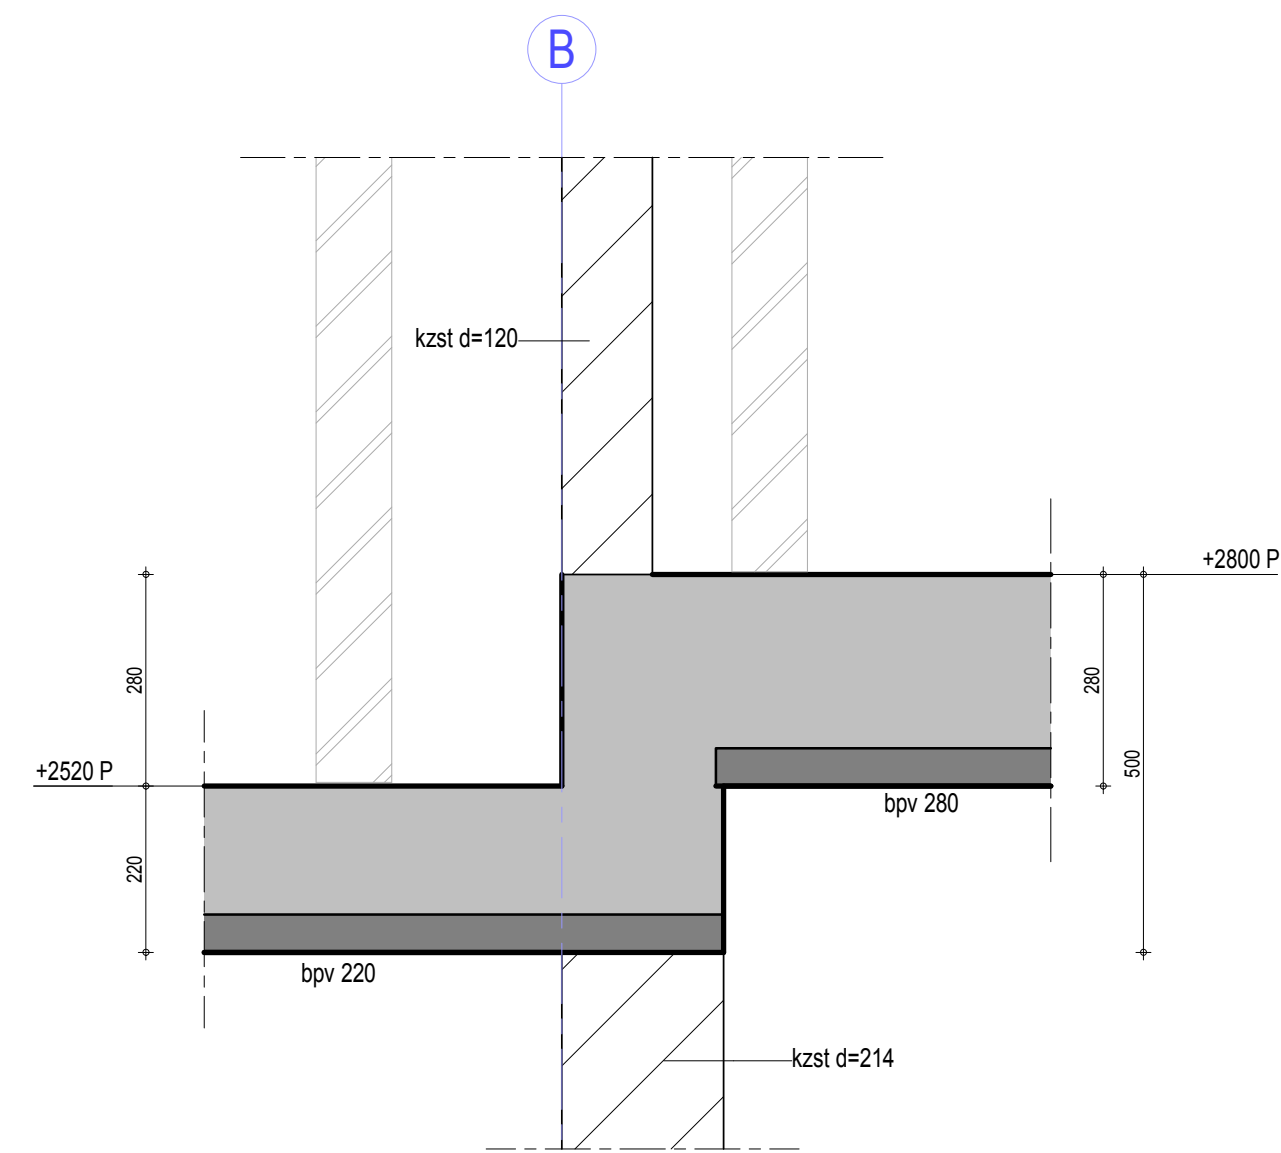


detail 1.04
1 : 10

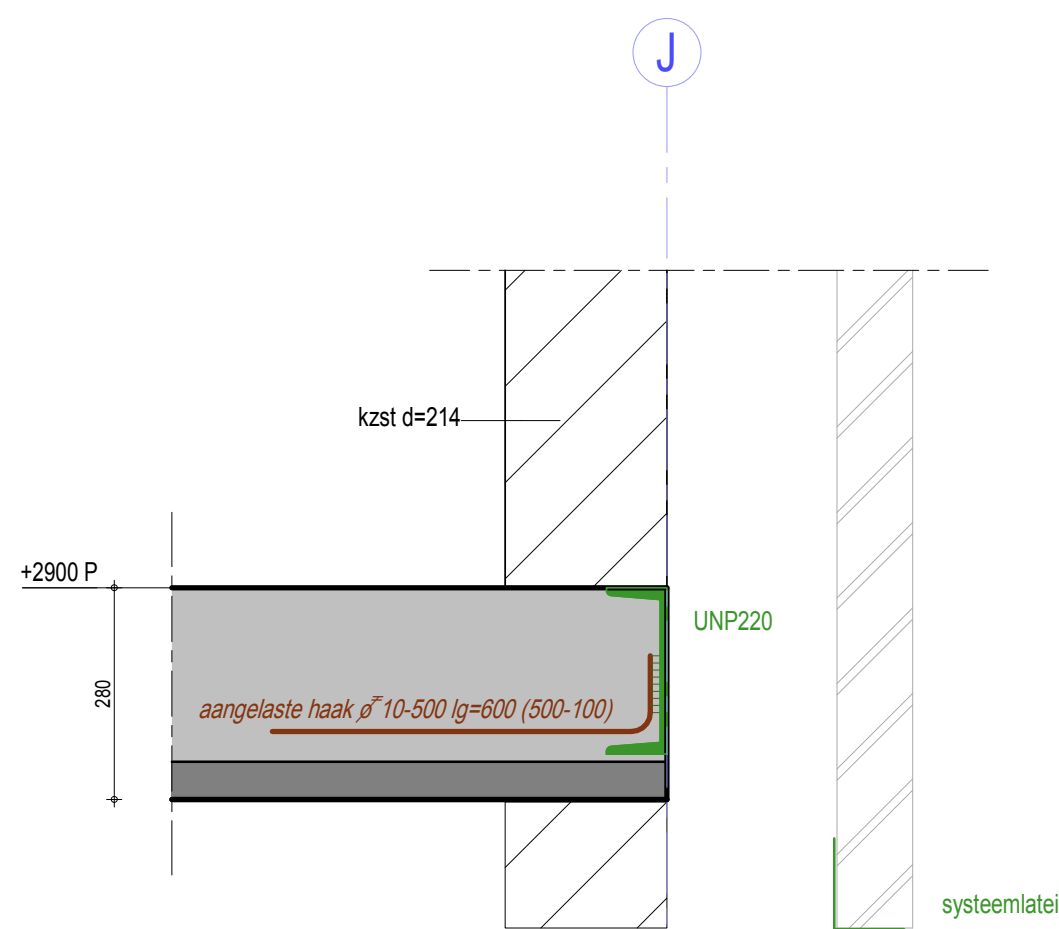


detail 1.05
1 : 10

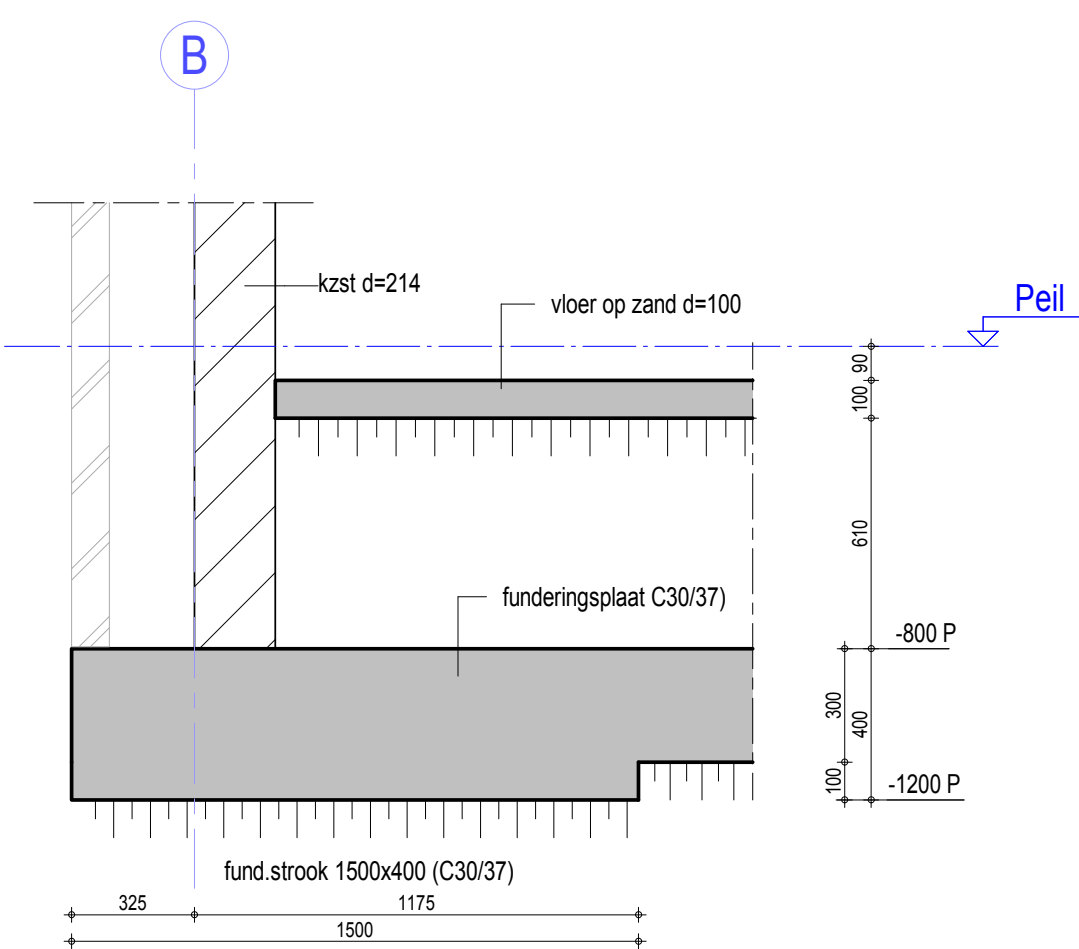


detail 0.01
1 : 20

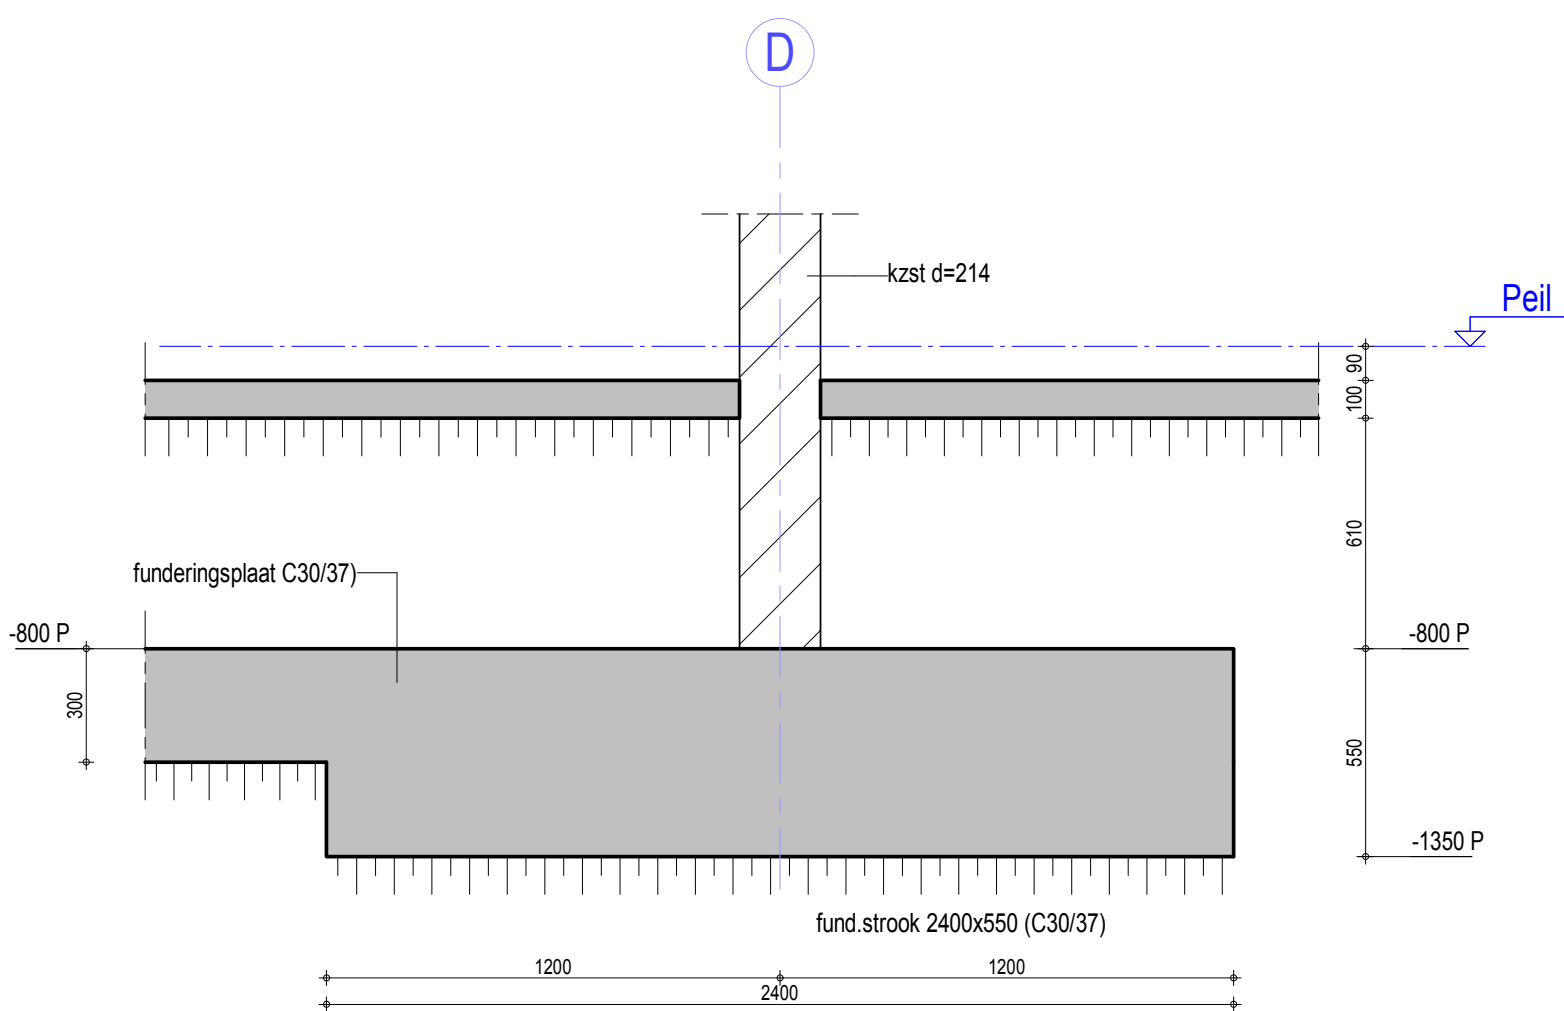


detail 0.02
1 : 20

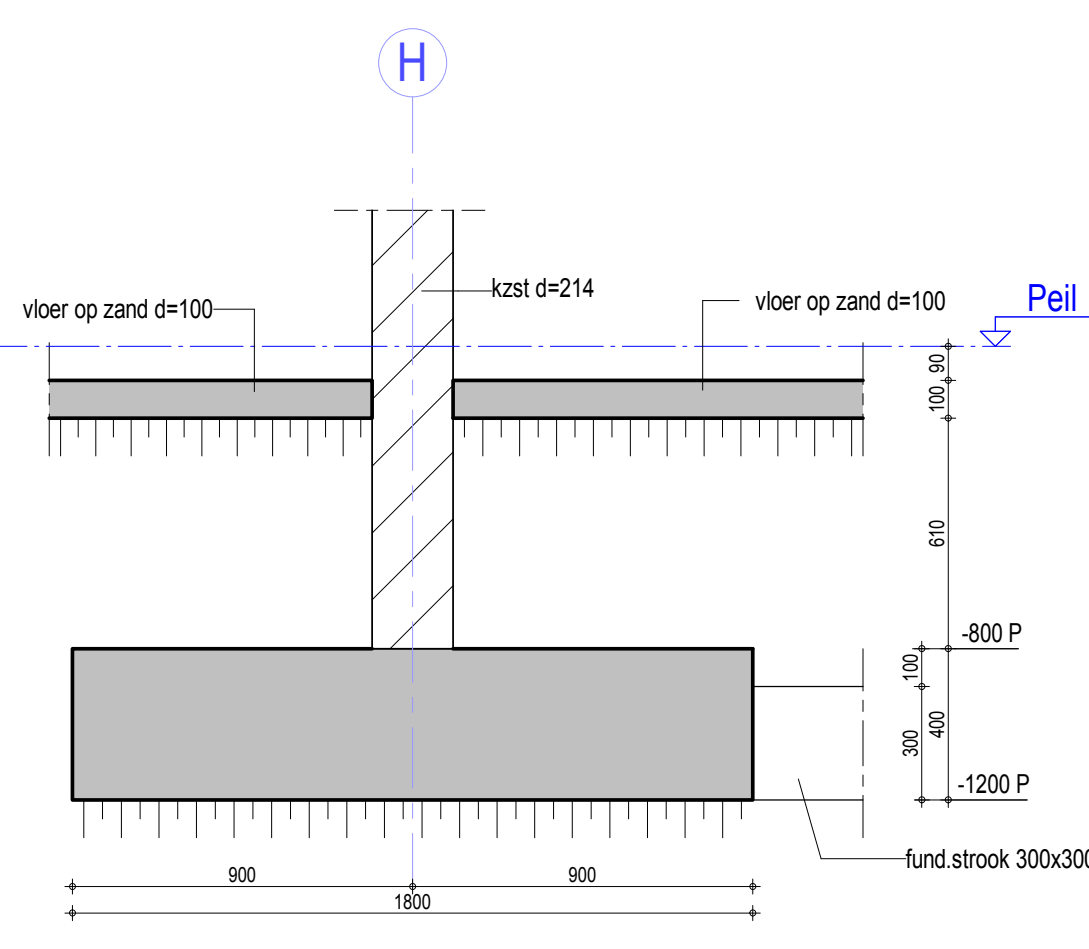


detail 0.03
1 : 20

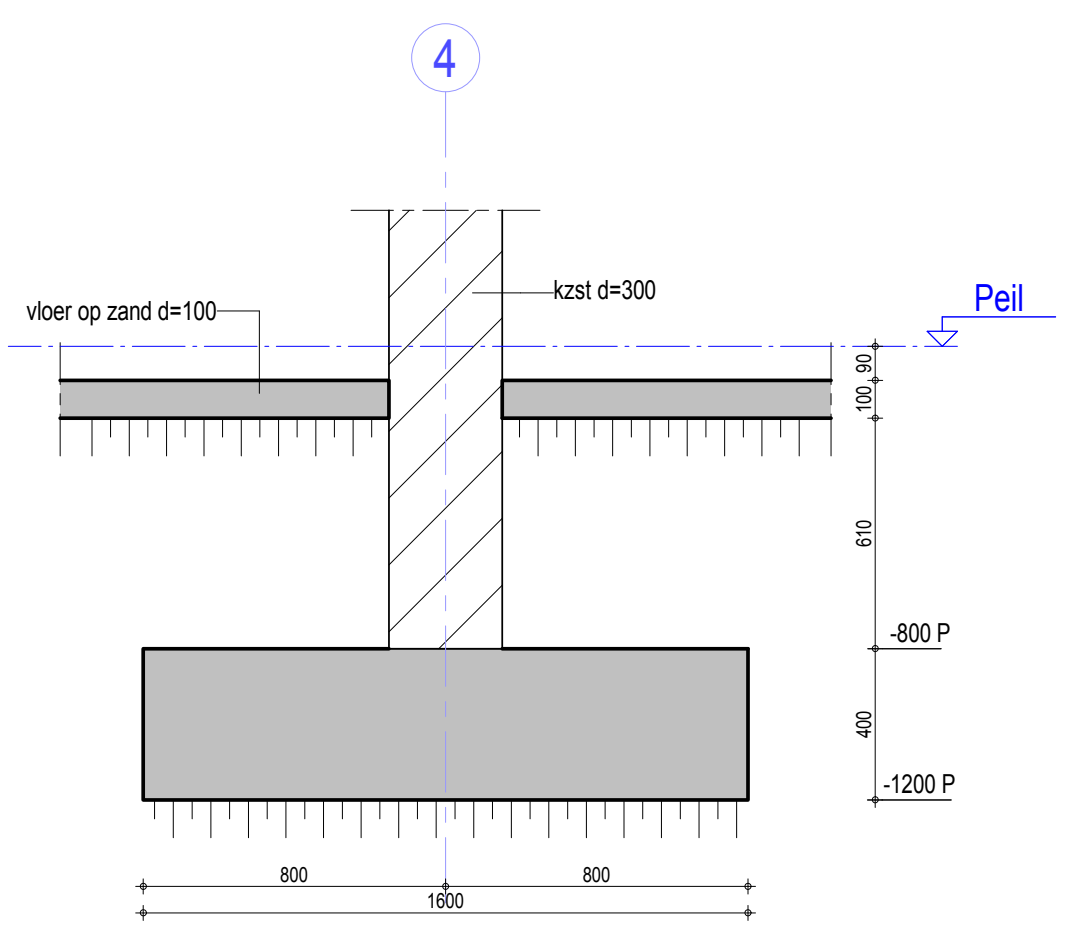


detail 0.04
1 : 20

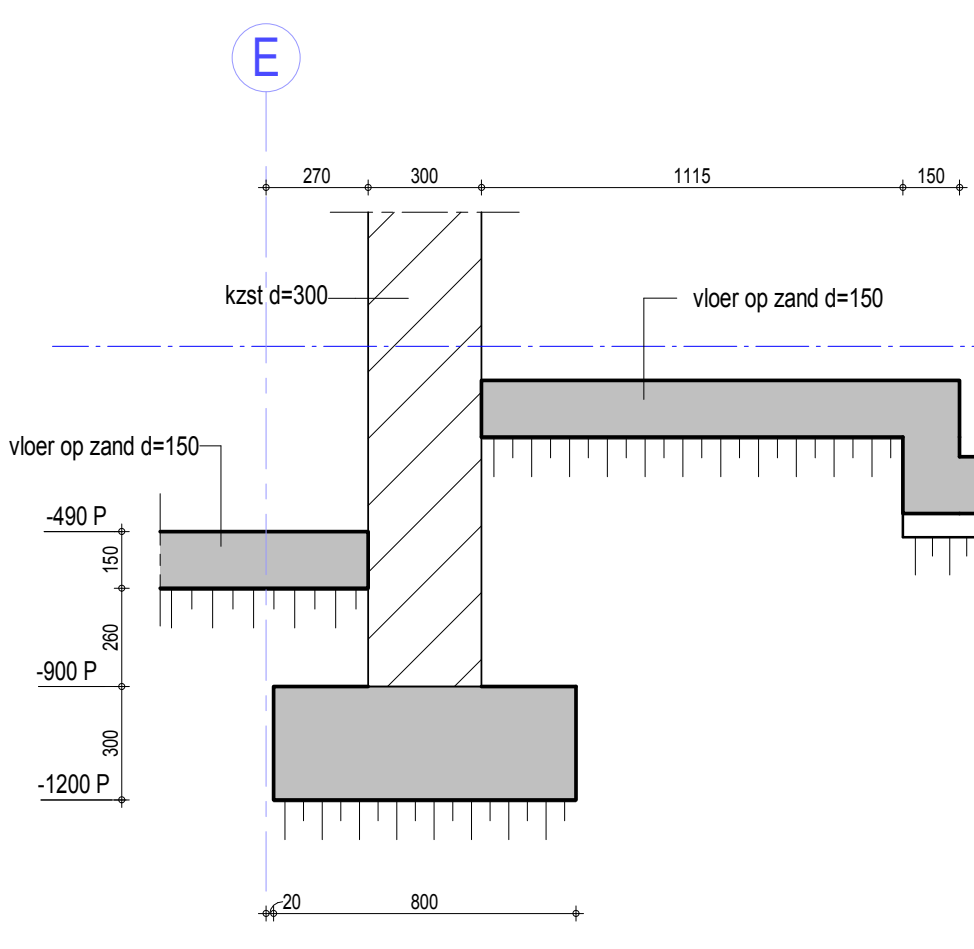

detail 0.05
1 : 20

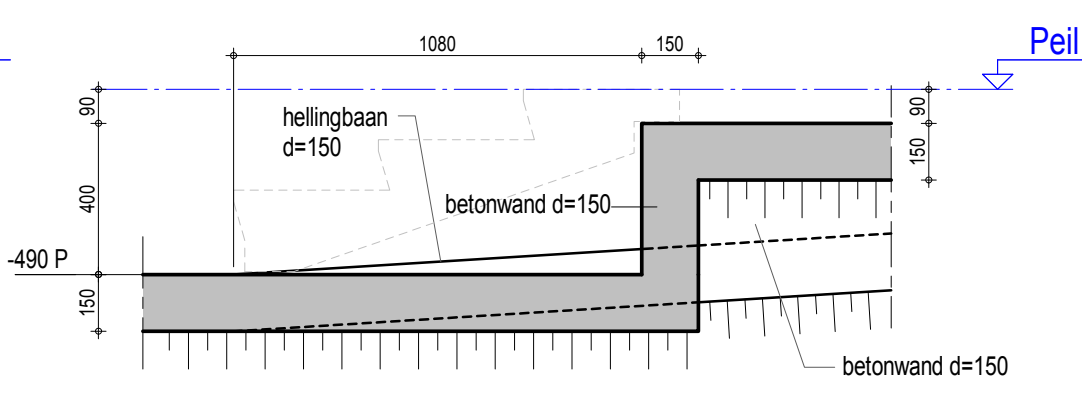

detail 0.06
1 : 20

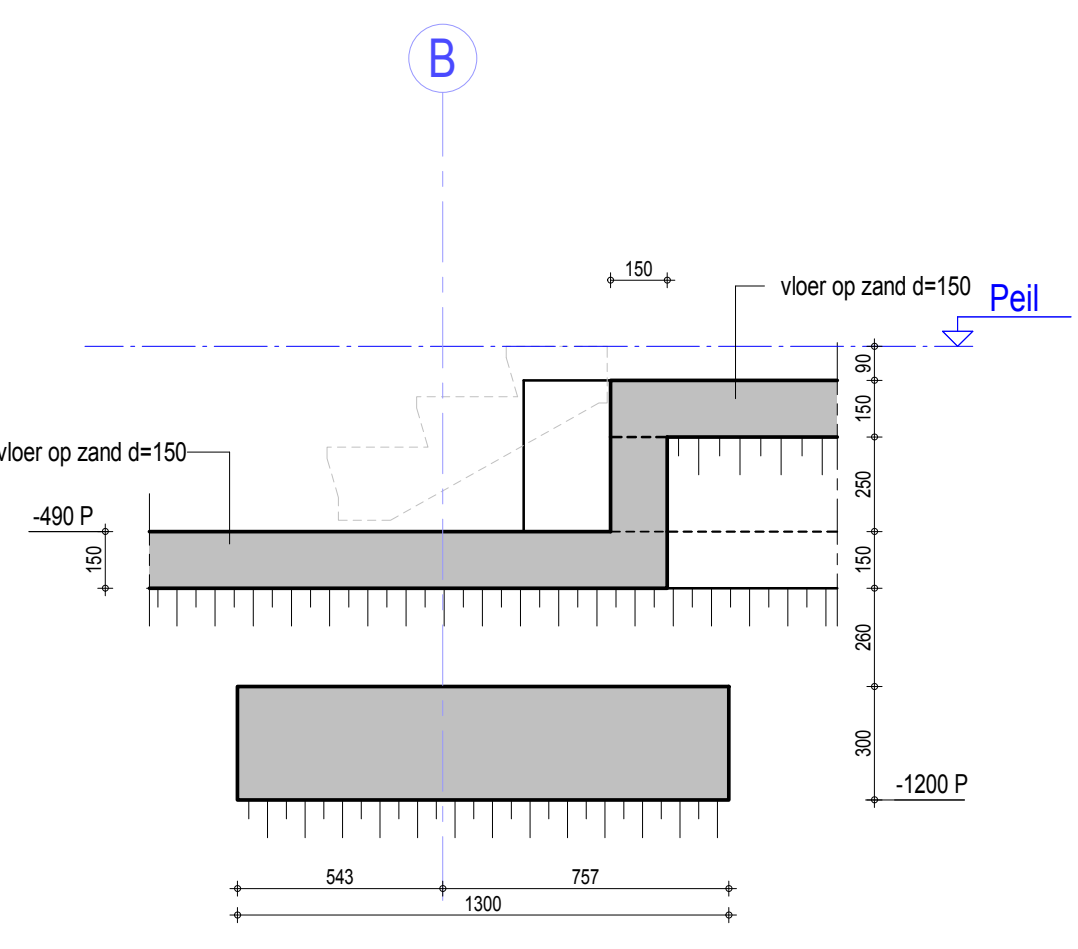

detail 0.07
1 : 20

Voor renvoi zie constructieschema

PROJECT
Appartementen Stationsstraat 45-50 Waaik
TEKENING
Principle Details

OPDRACHTGEVER
OTENTUD vastgoedontwikkeling bv
ARCHITECT
Architectenbureau van Beeren

Constructeur
Tekenaar
Schied
Fase
Status
Datum

WvZ
PG
1:10 / 1:20
TO
definitief
04-12-2022

Archimedes
BREITNERSTRAAT 2D PORTBUS 8494 5600 HL EINDHOVEN 0407512345
WWW.ARCHIMEDES.NL

Projectnummer
2022096
Blaadnummer
T0.07

Foto: 1189x841