


THIS DRAWING REMAINS THE PROPERTY OF HOST AND MUST BE NEITHER BE PASSED ON TO ANY PERSON NOT AUTHORIZED BY US TO RECEIVE IT, NOR BE COPIED OR OTHERWISE MADE USE OF ANYBODY WITHOUT OUR PERMISSION.

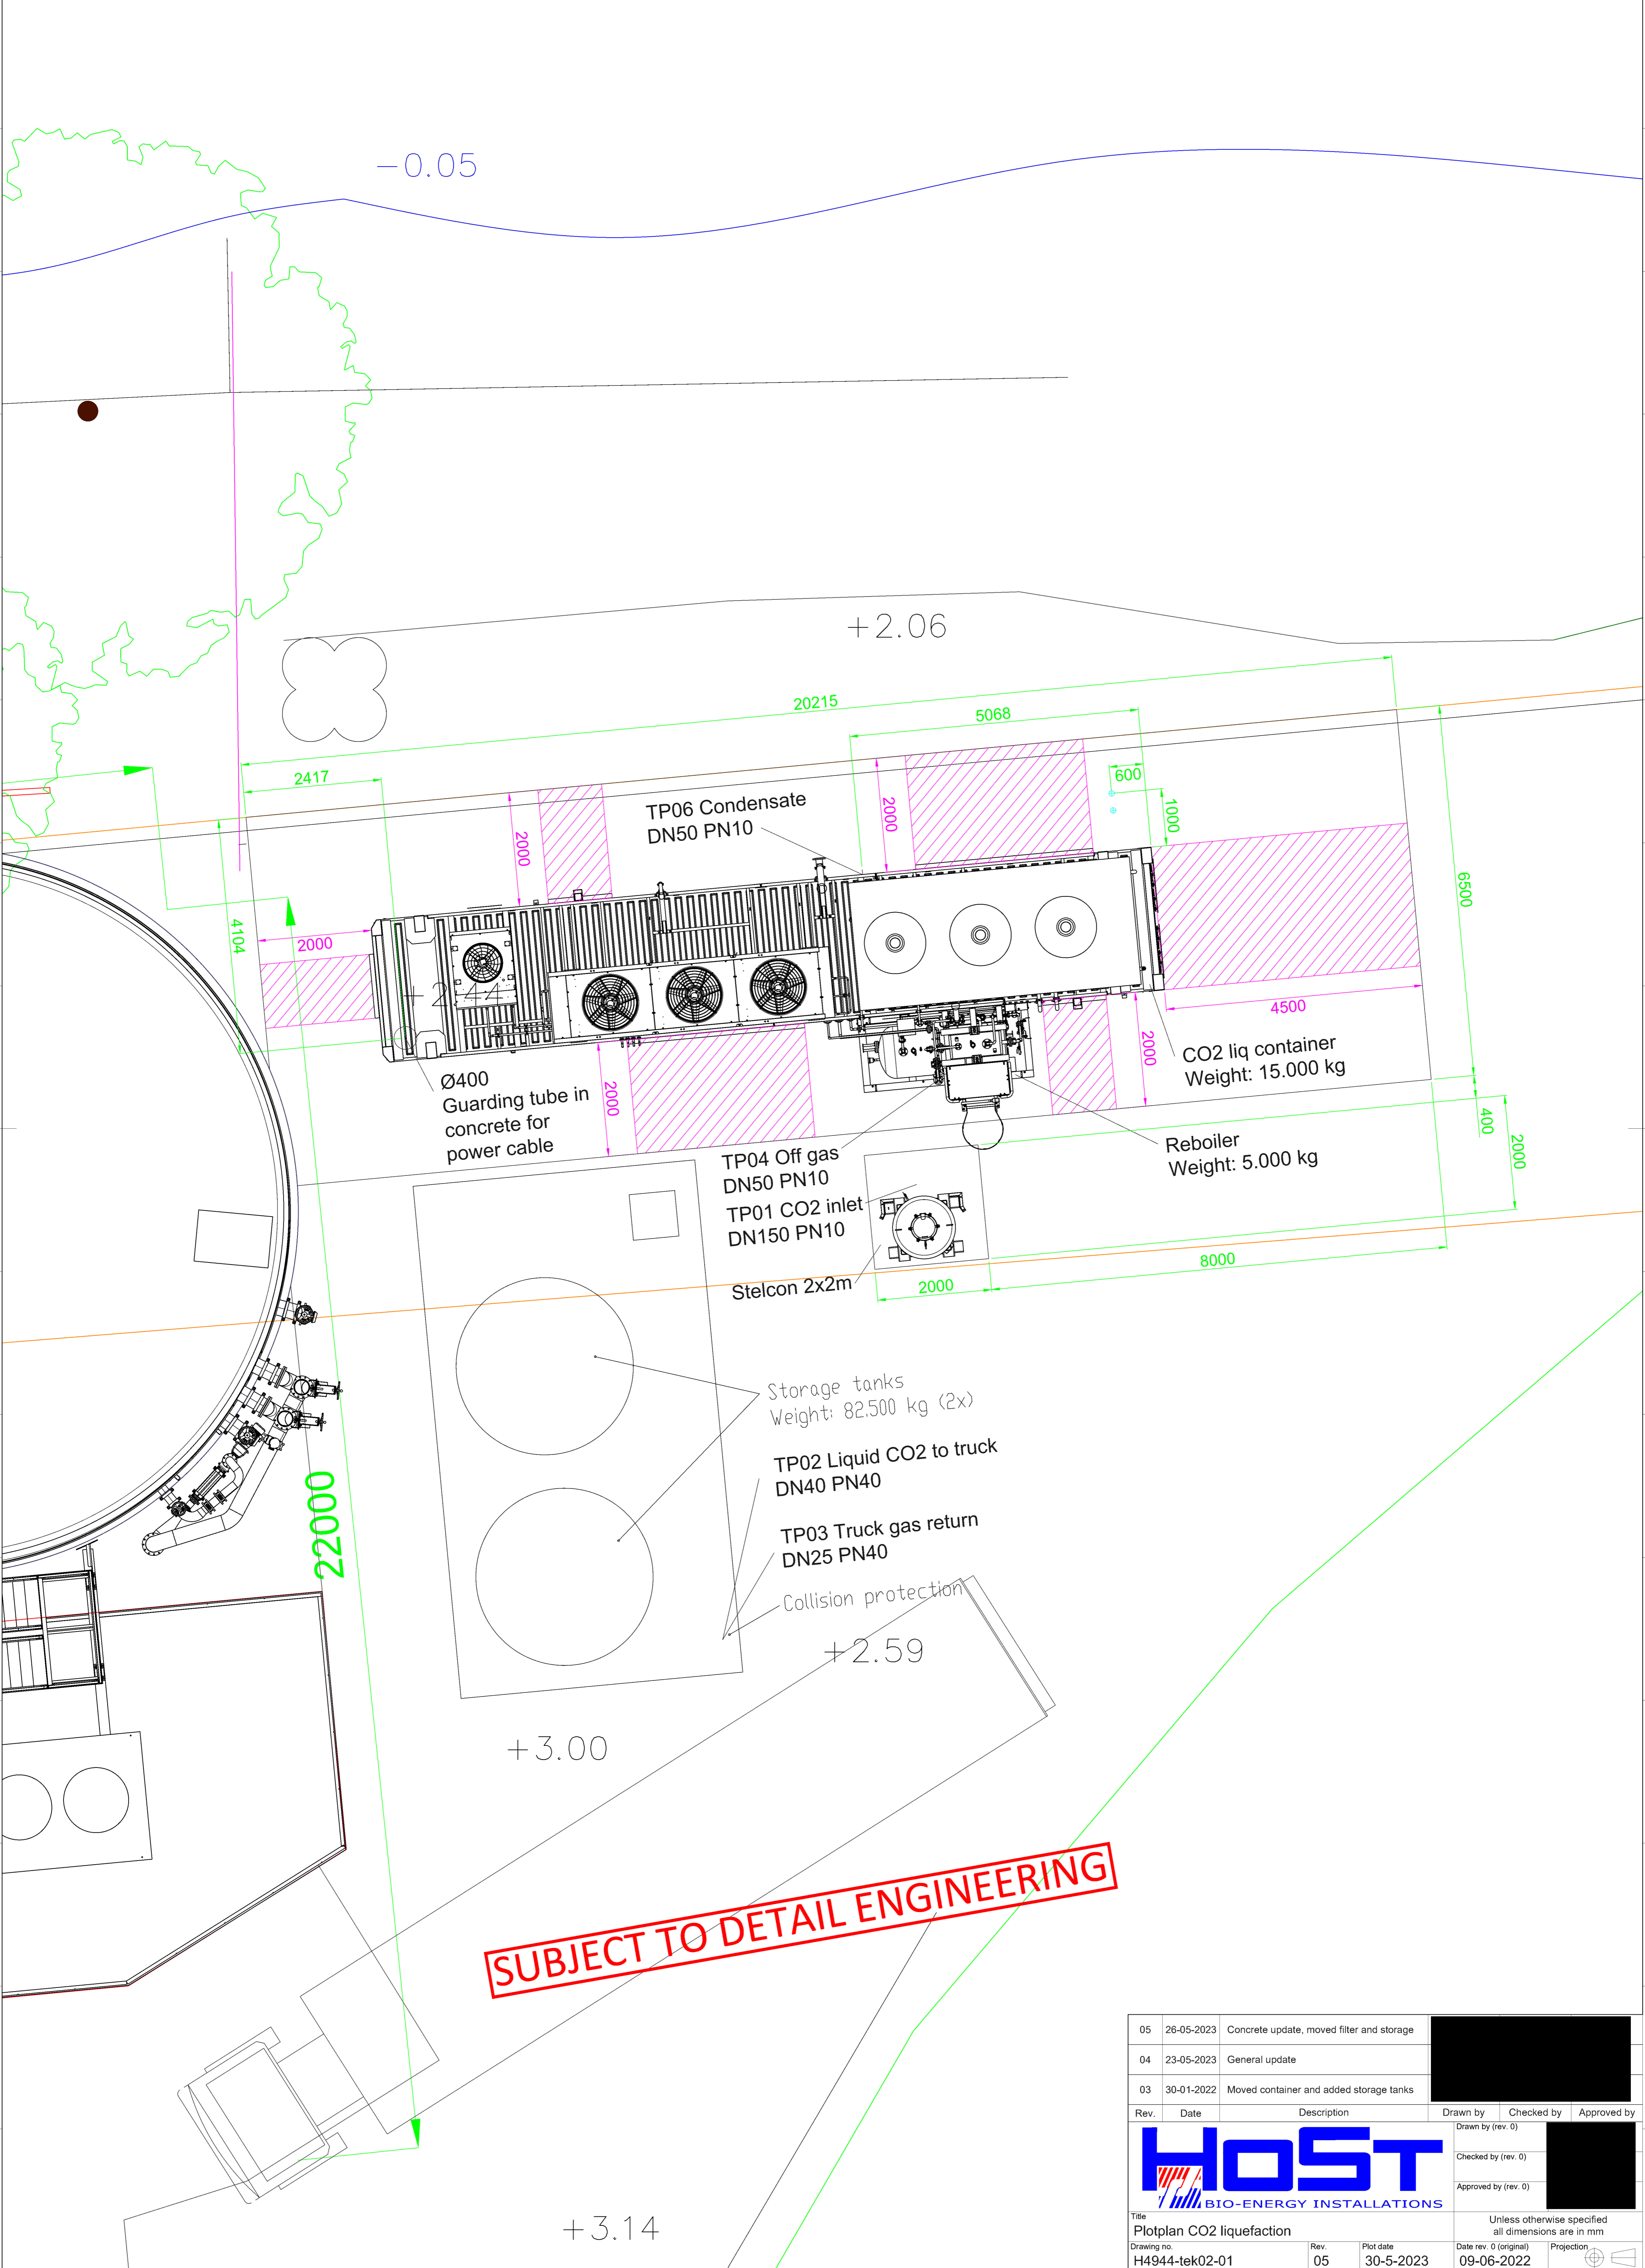

SUBJECT TO DETAIL ENGINEERING

05	26-05-2023	Concrete update, moved filter and storage			
04	23-05-2023	General update			
03	30-01-2022	Moved container and added storage tanks			
Rev.	Date	Description	Drawn by	Checked by	Approved by
					Drawn by (rev. 0)
					Checked by (rev. 0)
					Approved by (rev. 0)
Title			Unless otherwise specified all dimensions are in mm		
Plotplan CO2 liquefaction					
Drawing no.	Rev.	Plot date	Date rev. 0 (original)	Projection	
H4944-tek02-01	05	30-5-2023	09-06-2022	⊕	
Project no.	Client	Scale	Size	Sheet	
H4944	Wabico CO2 liquefaction	1:50	A1	1 of 1	