
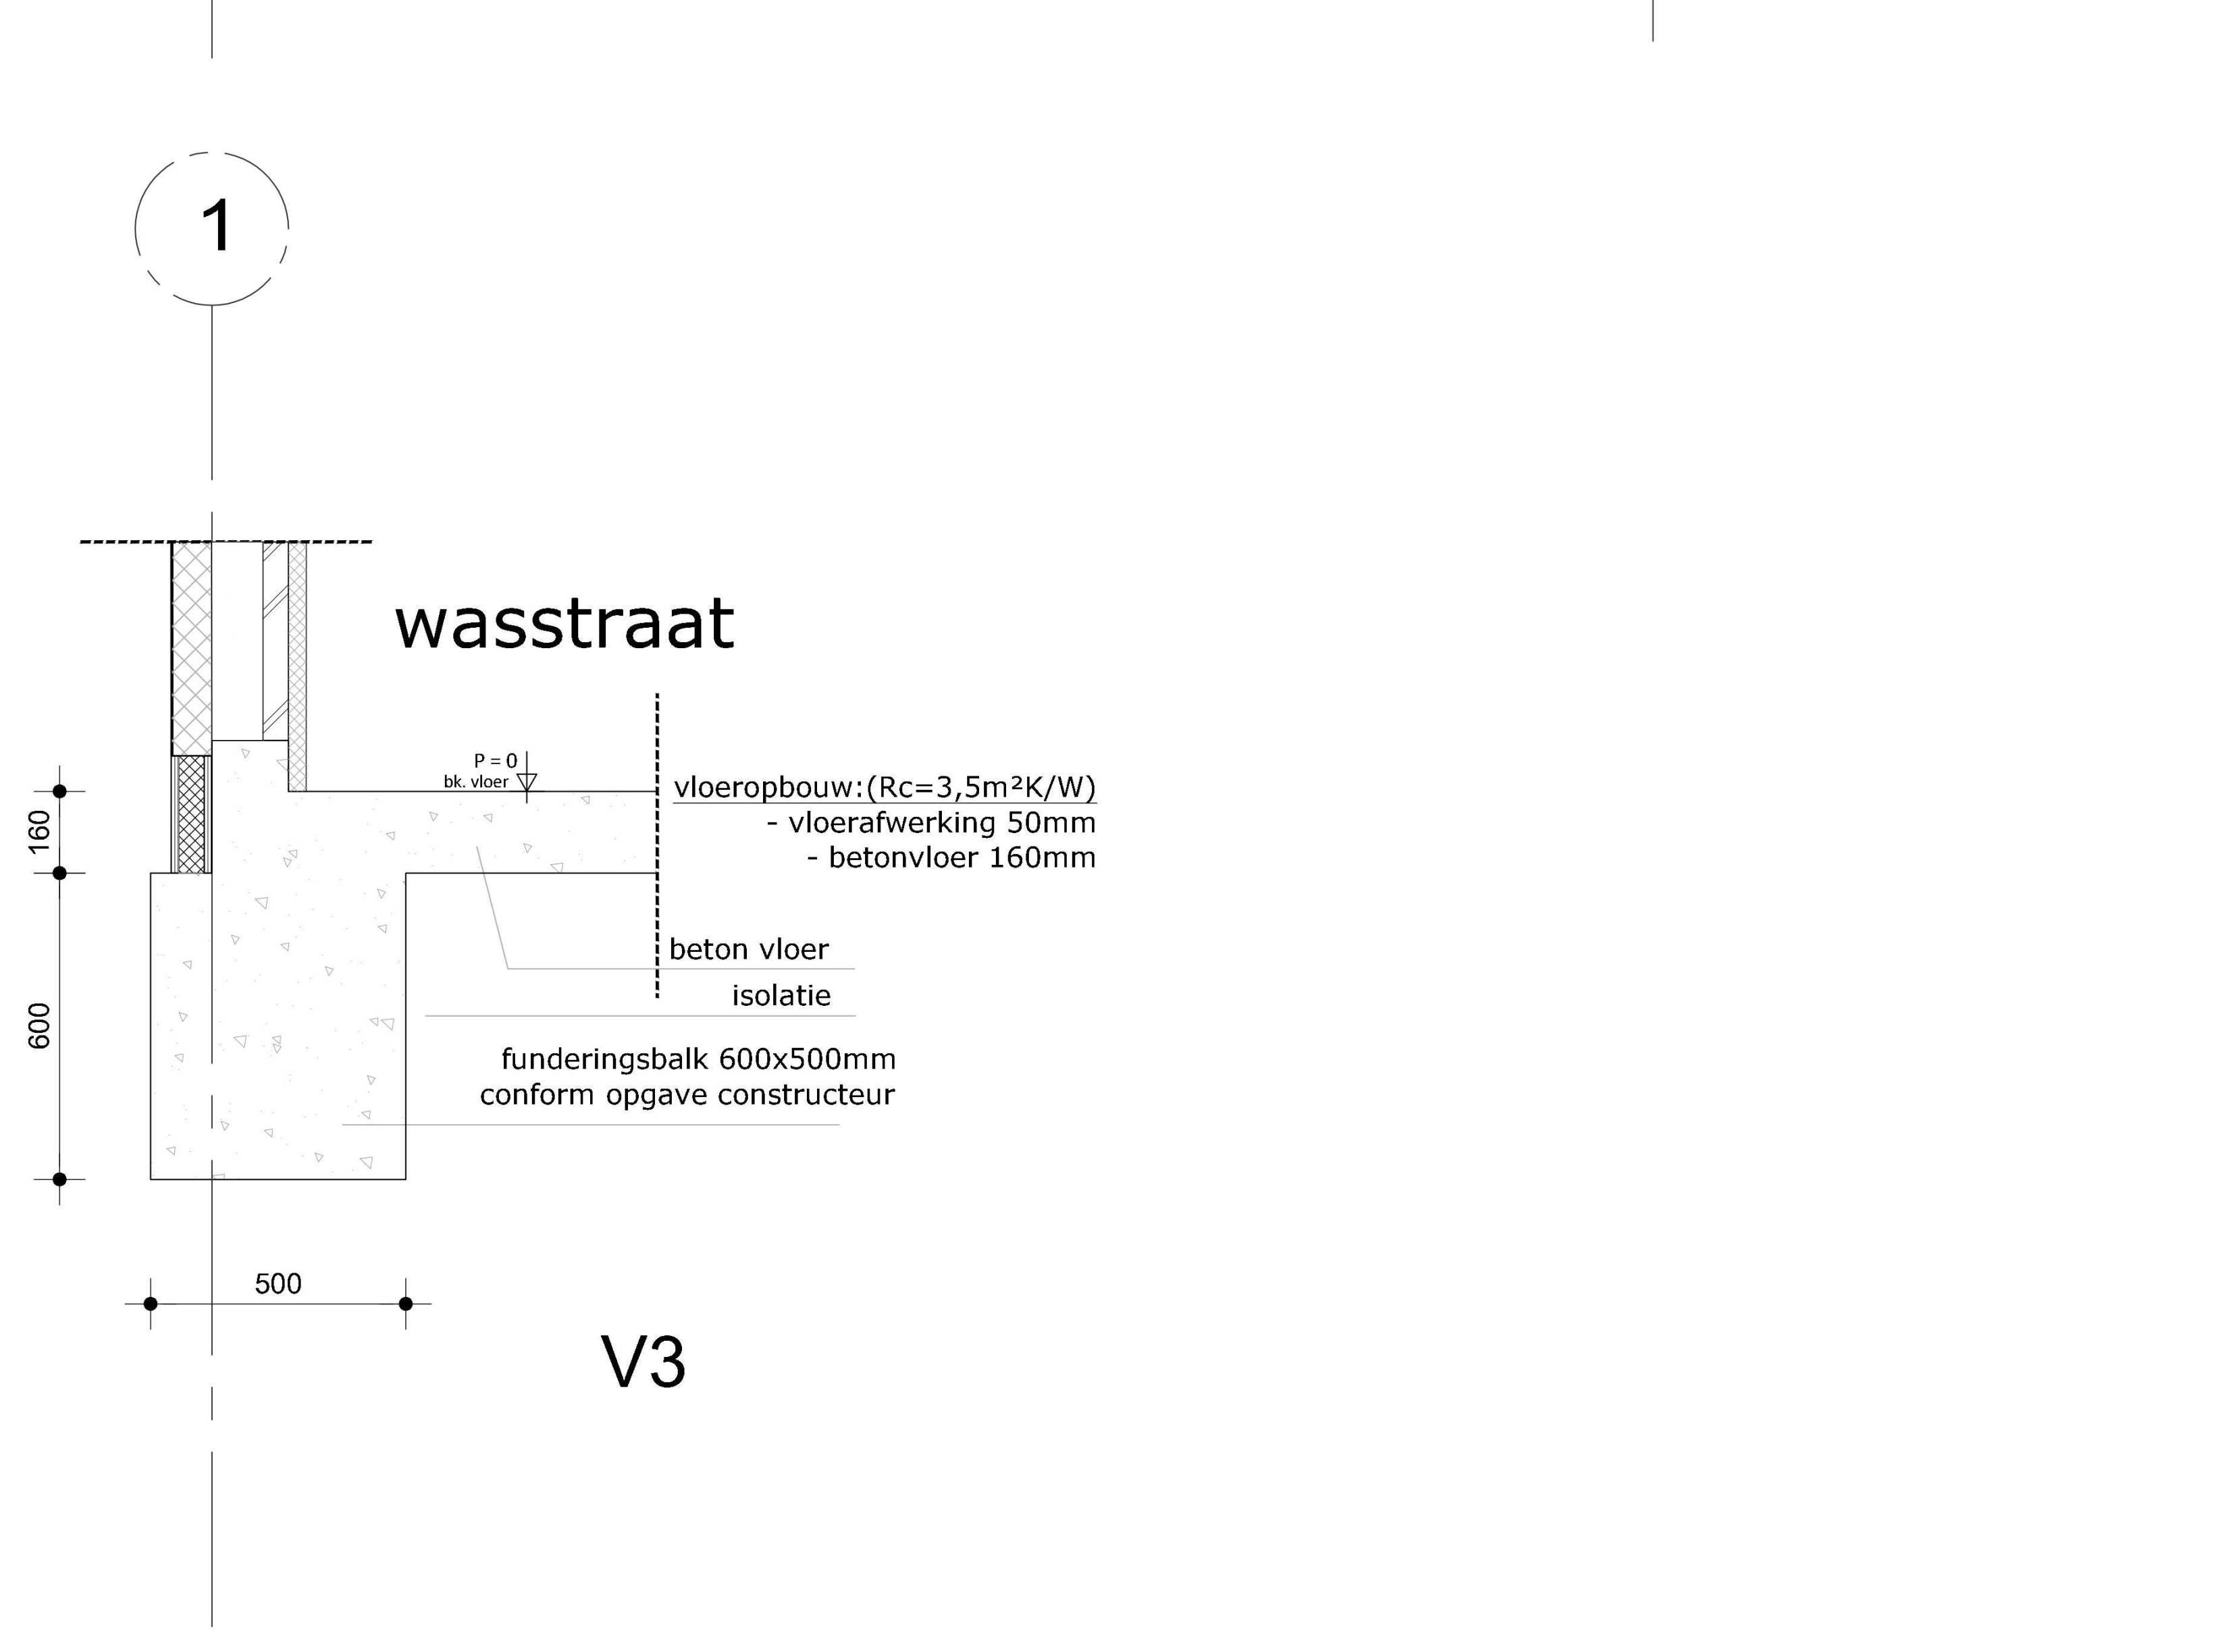


Detail Shop

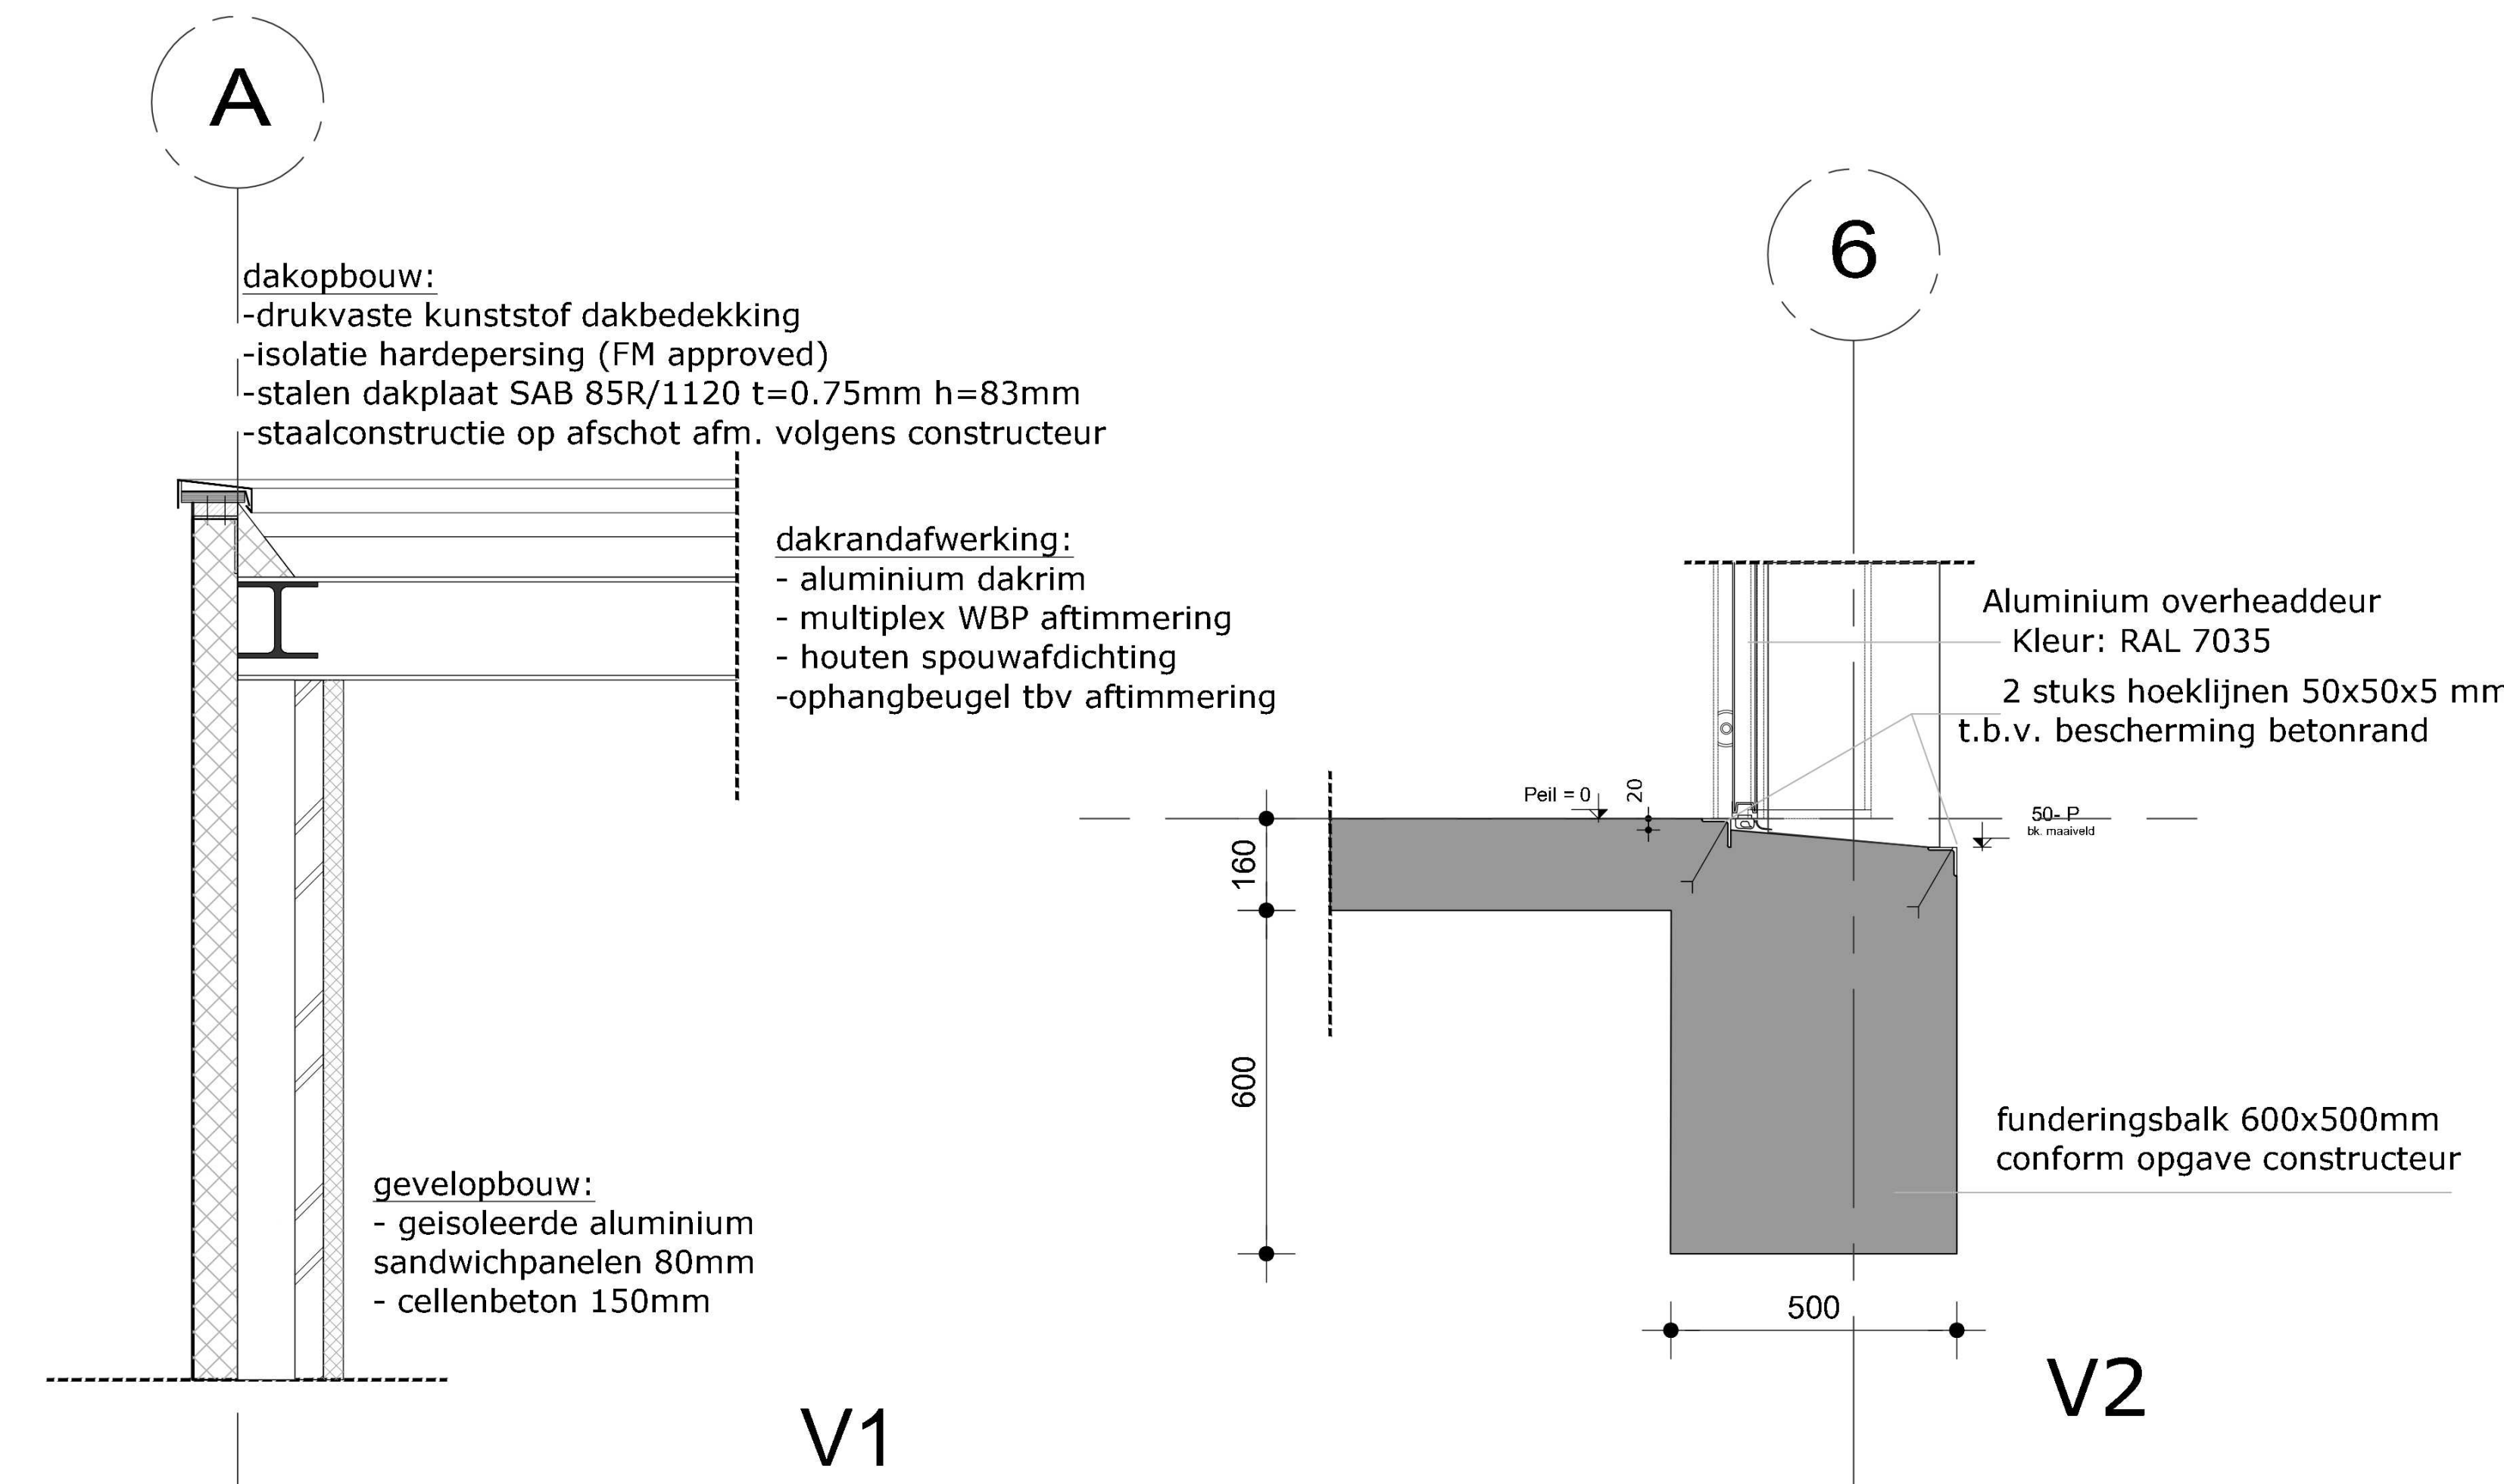

Detail Wasstraat