
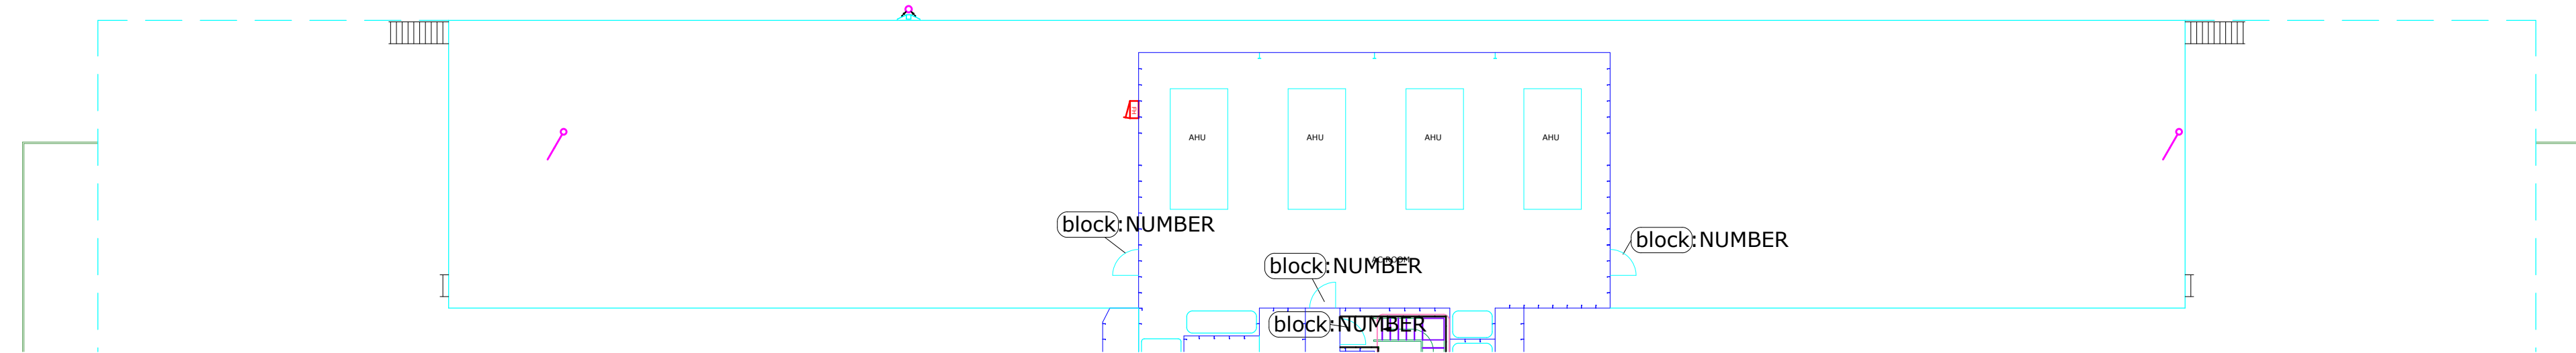
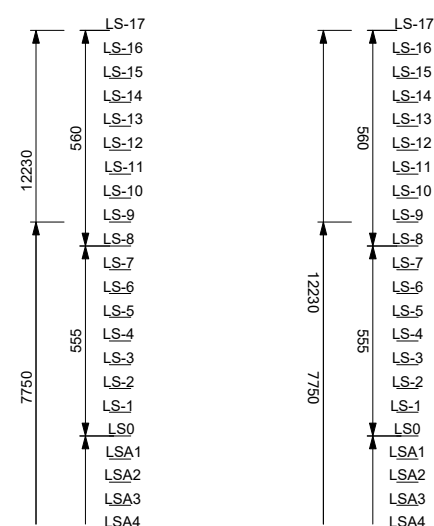


Rev.	Description	Date	Sign.	Rev.	Description	Date	Sign.
block:X	block:XXX	block:YYYY-MM-DD	block:XX/FS	block:X	block:XXX	block:YYYY-MM-DD	block:XX/FS
block:X	block:XXX	block:YYYY-MM-DD	block:XX/FS	block:X	block:XXX	block:YYYY-MM-DD	block:XX/FS
block:X	block:XXX	block:YYYY-MM-DD	block:XX/FS	block:X	block:XXX	block:YYYY-MM-DD	block:XX/FS
block:X	block:XXX	block:YYYY-MM-DD	block:XX/FS	block:X	block:XXX	block:YYYY-MM-DD	block:XX/FS
block:X	block:XXX	block:YYYY-MM-DD	block:XX/FS	block:X	block:XXX	block:YYYY-MM-DD	block:XX/FS
block:X	block:XXX	block:YYYY-MM-DD	block:XX/FS	block:X	block:XXX	block:YYYY-MM-DD	block:XX/FS
block:X	block:XXX	block:YYYY-MM-DD	block:XX/FS	block:X	block:XXX	block:YYYY-MM-DD	block:XX/FS

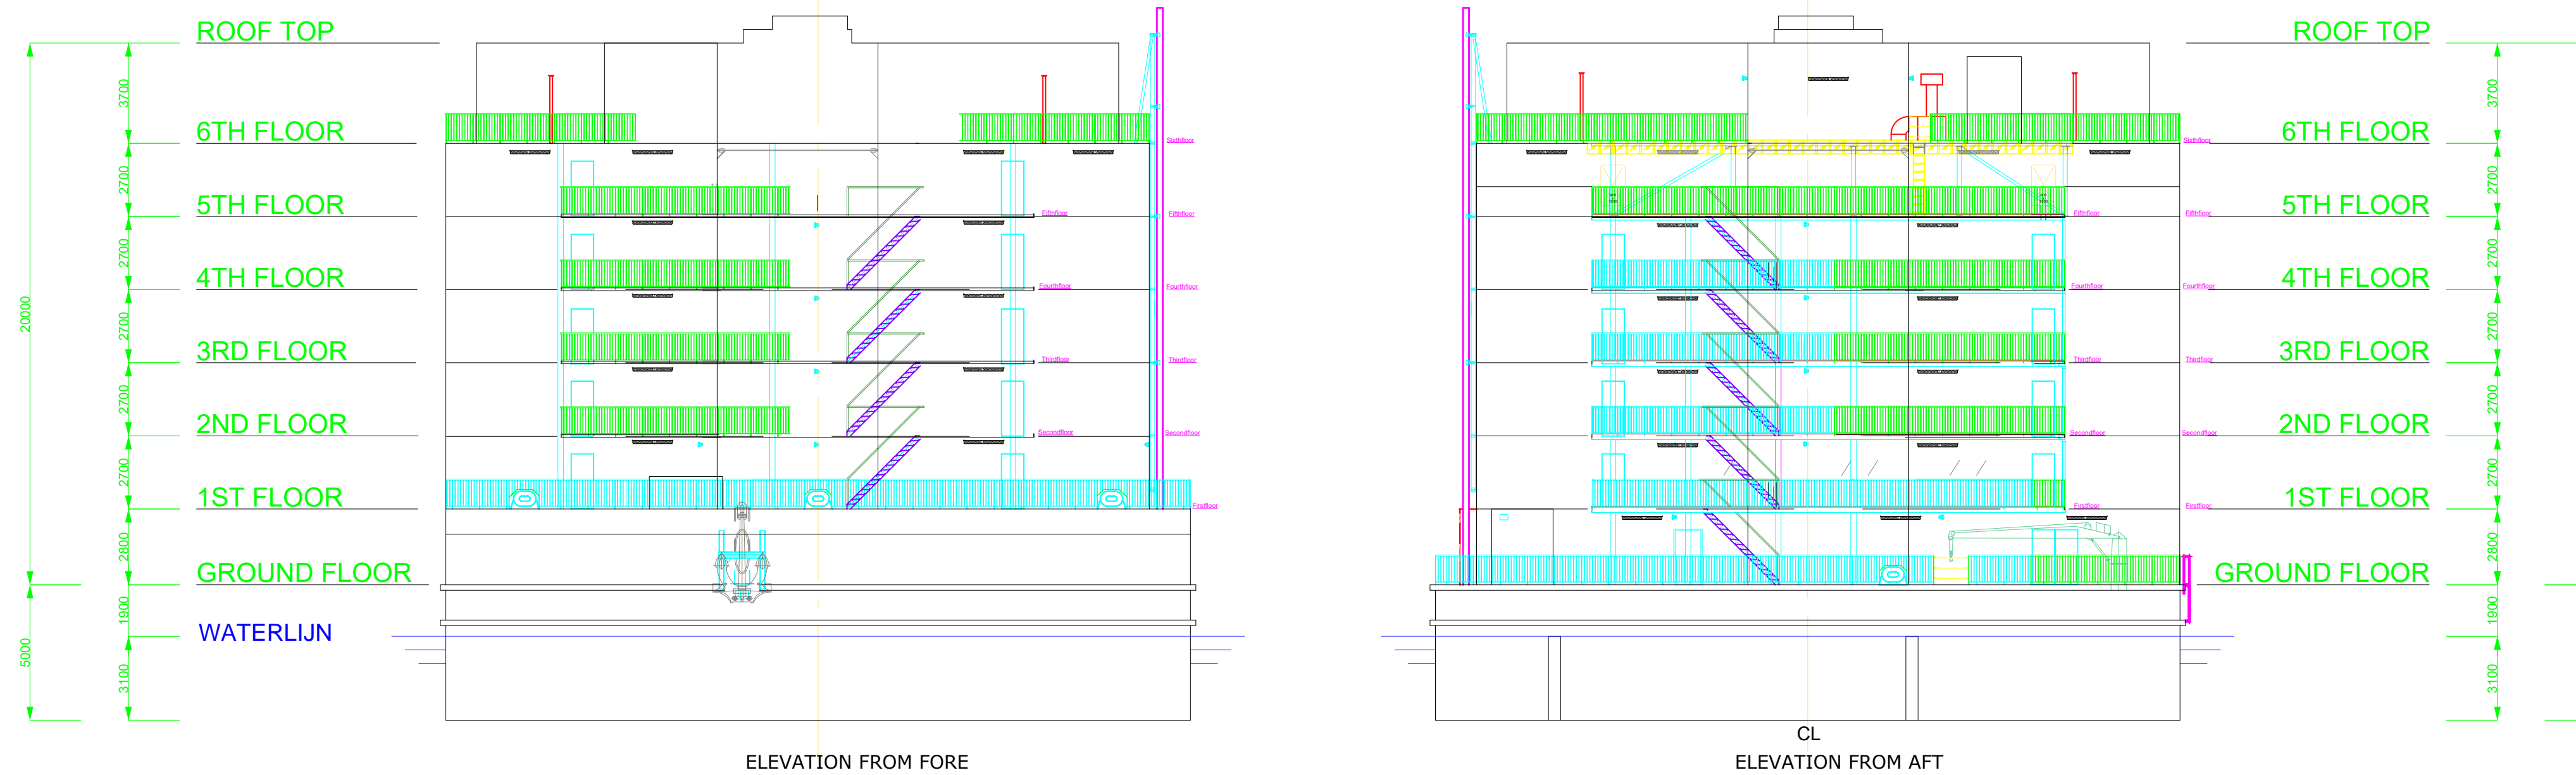

6TH FLOOR
21300 mm above BL