




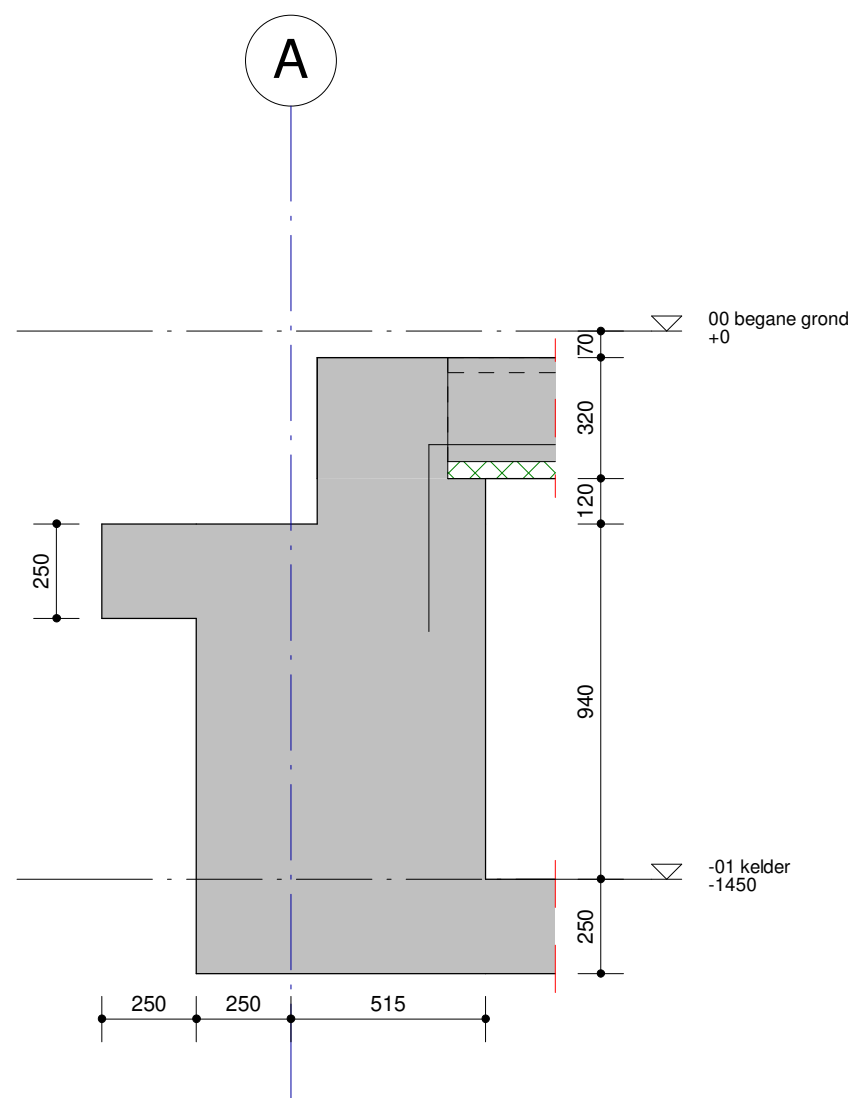


Detail 0.01
Schaal: 1 : 20

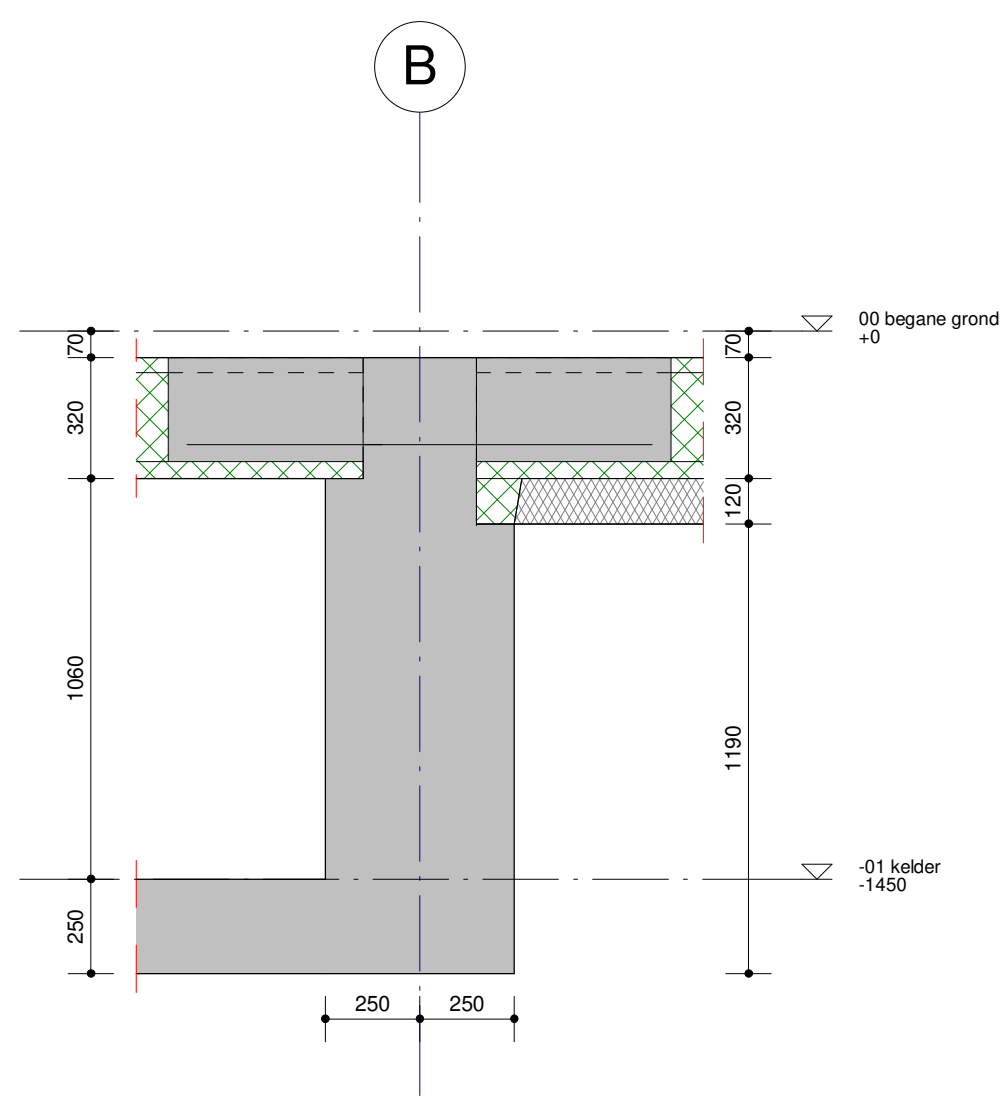


Detail 0.02
Schaal: 1 : 20

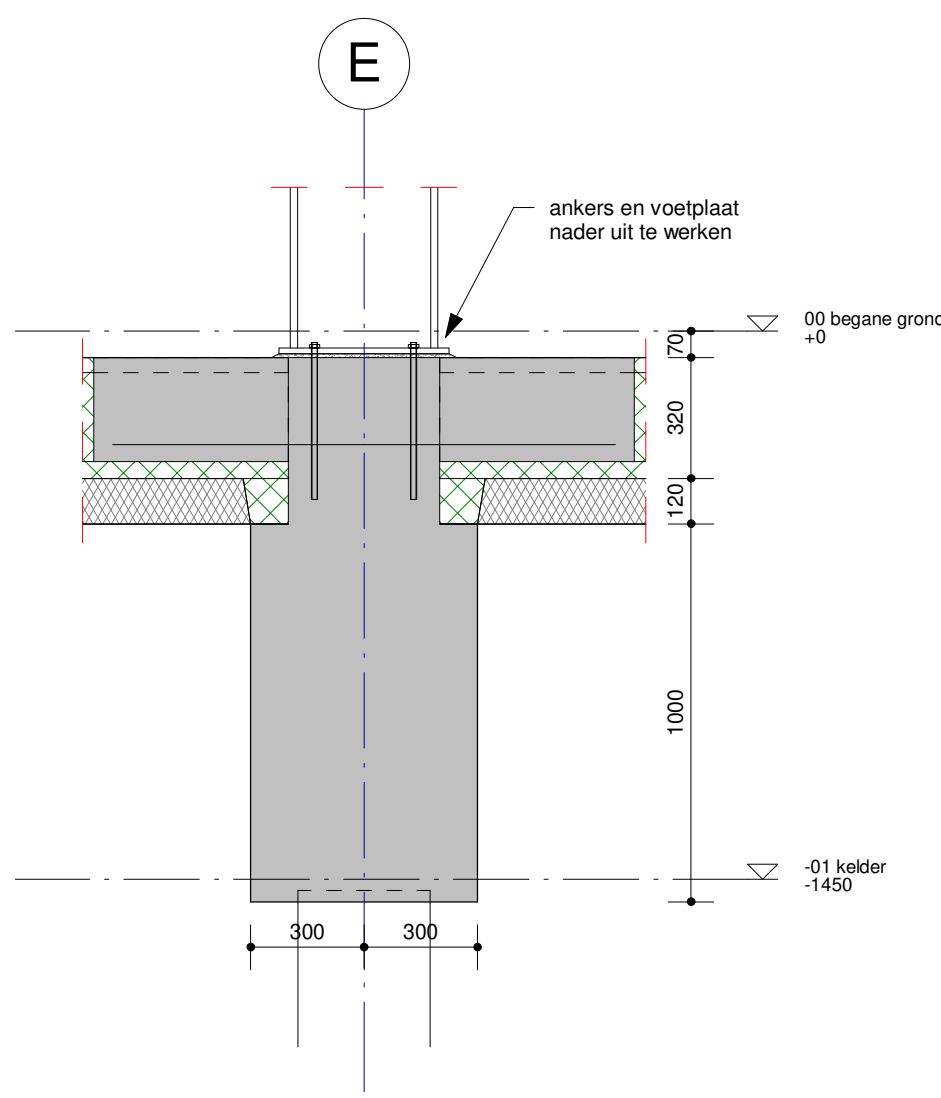


Detail 0.03
Schaal: 1 : 20

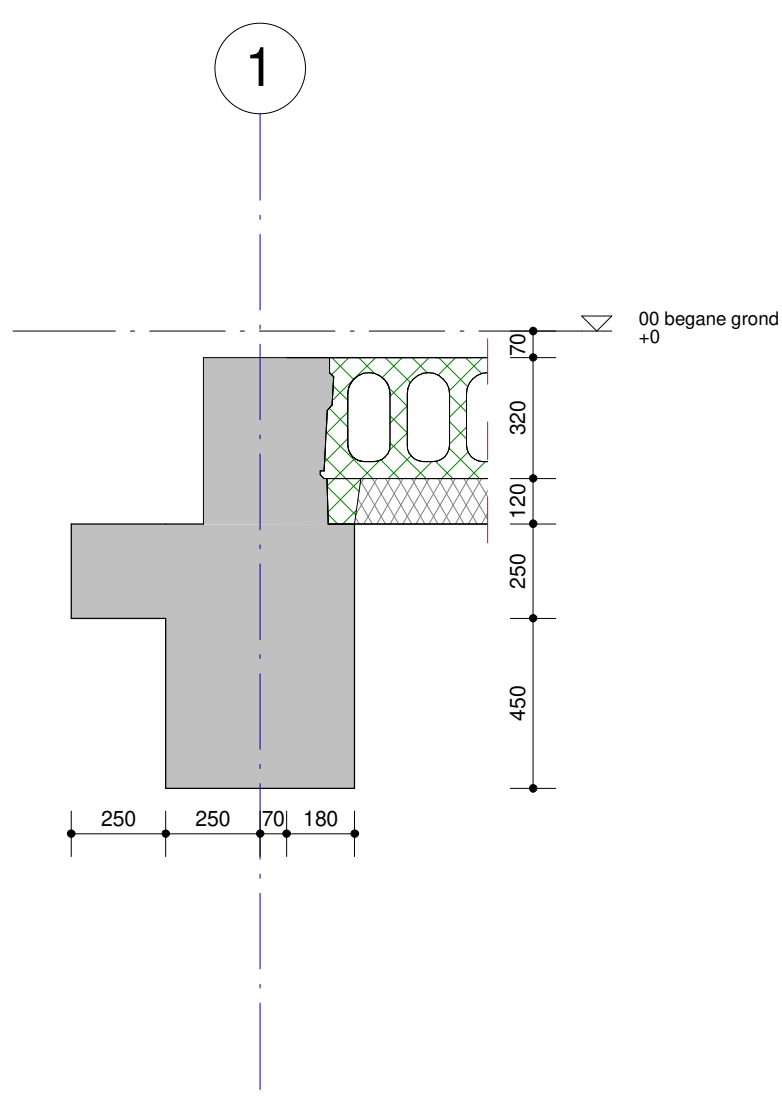


Detail 0.04
Schaal: 1 : 20

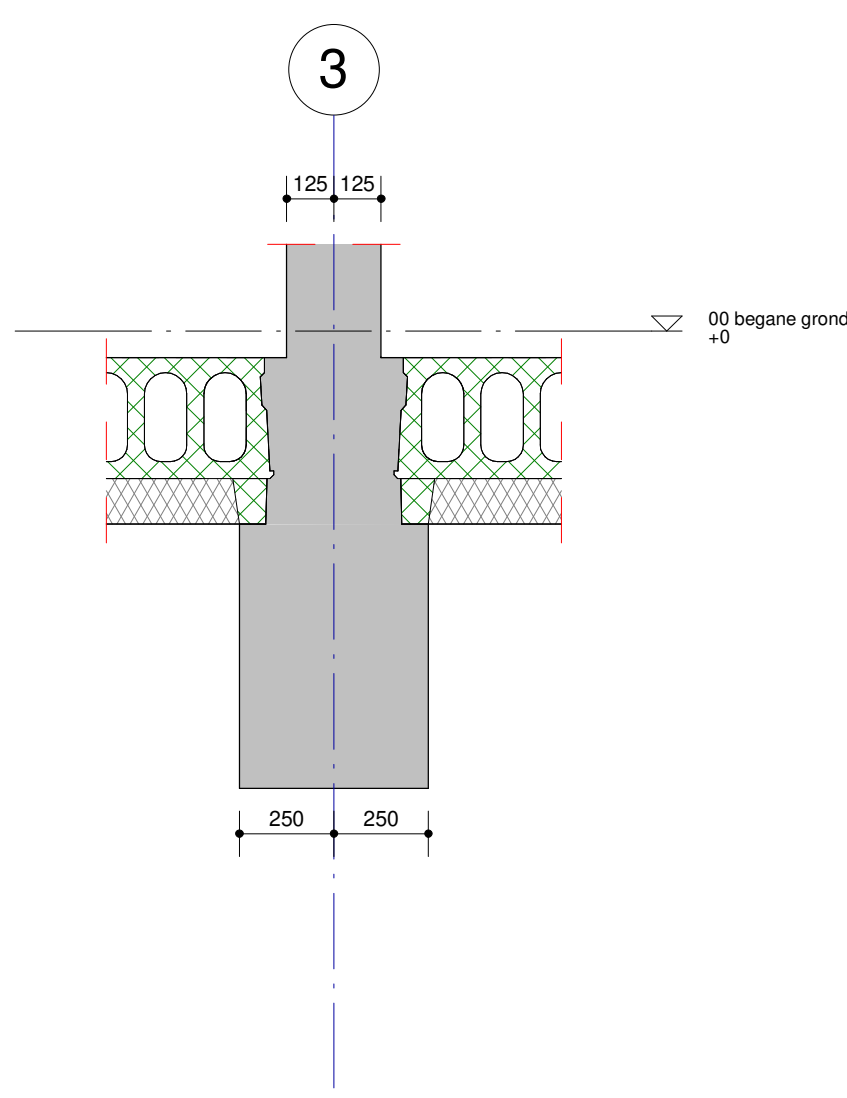


Detail 0.05
Schaal: 1 : 20

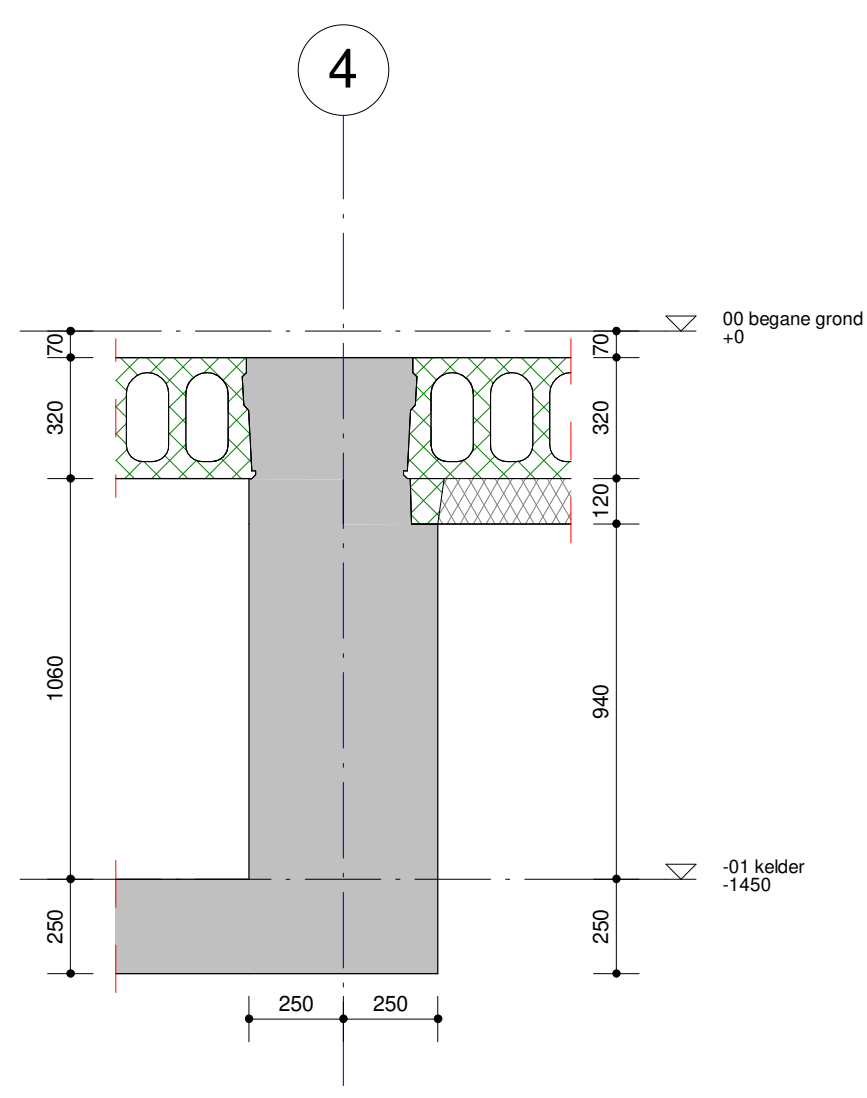


Detail 0.06
Schaal: 1 : 20

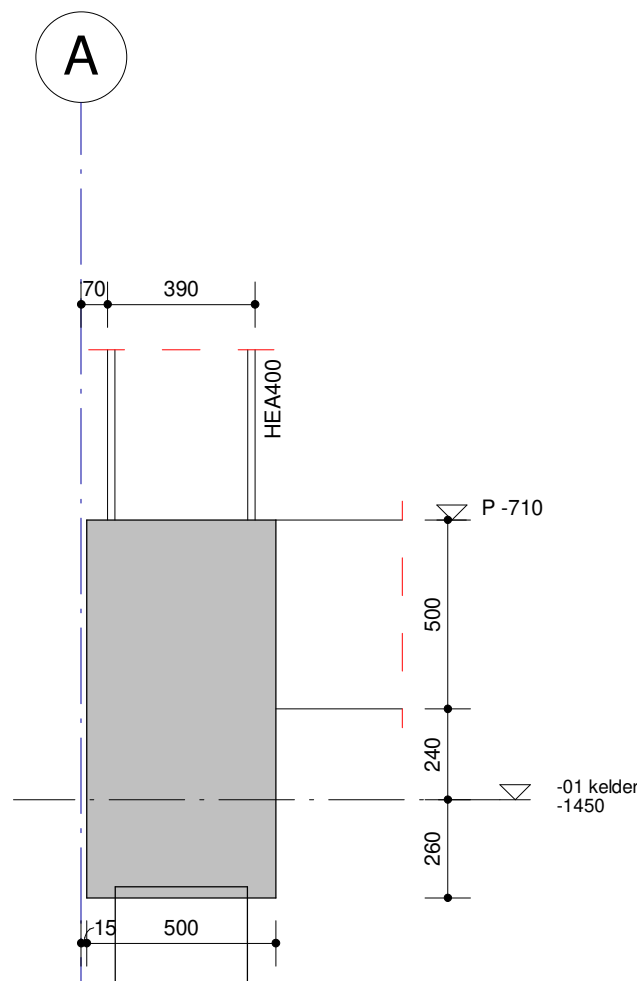


Detail 0.07
Schaal: 1 : 20

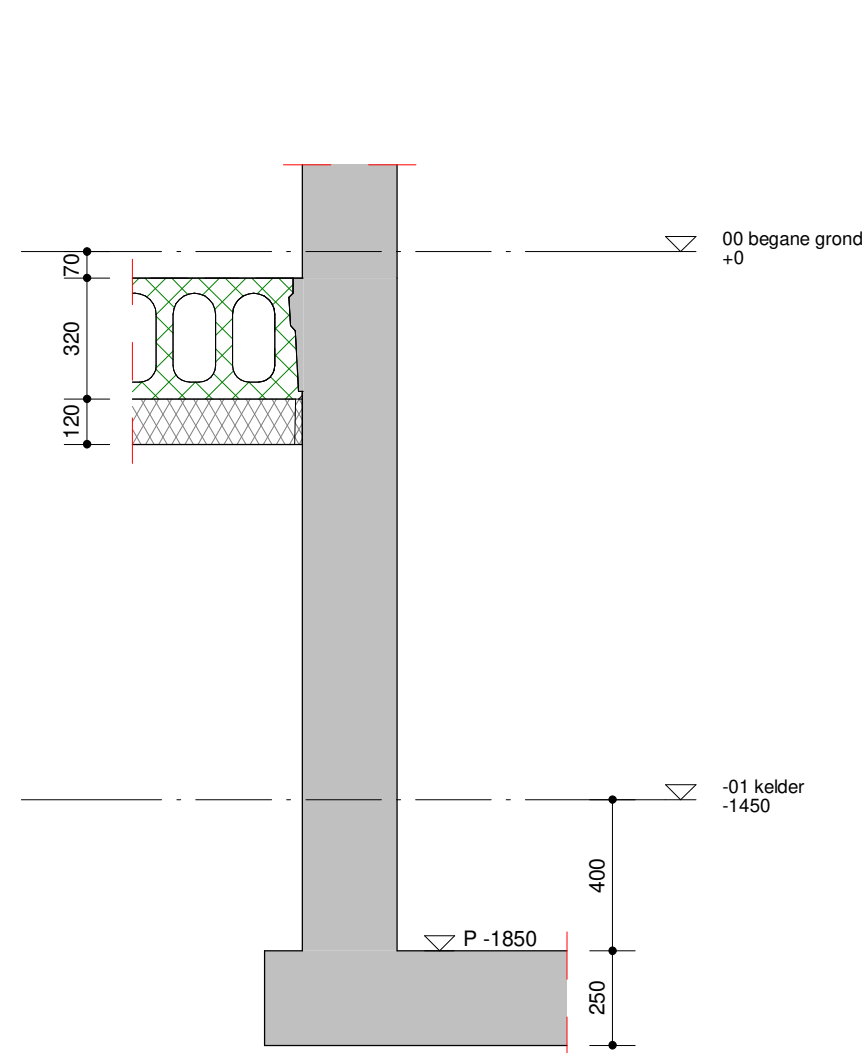

Detail 0.08
Schaal: 1 : 20


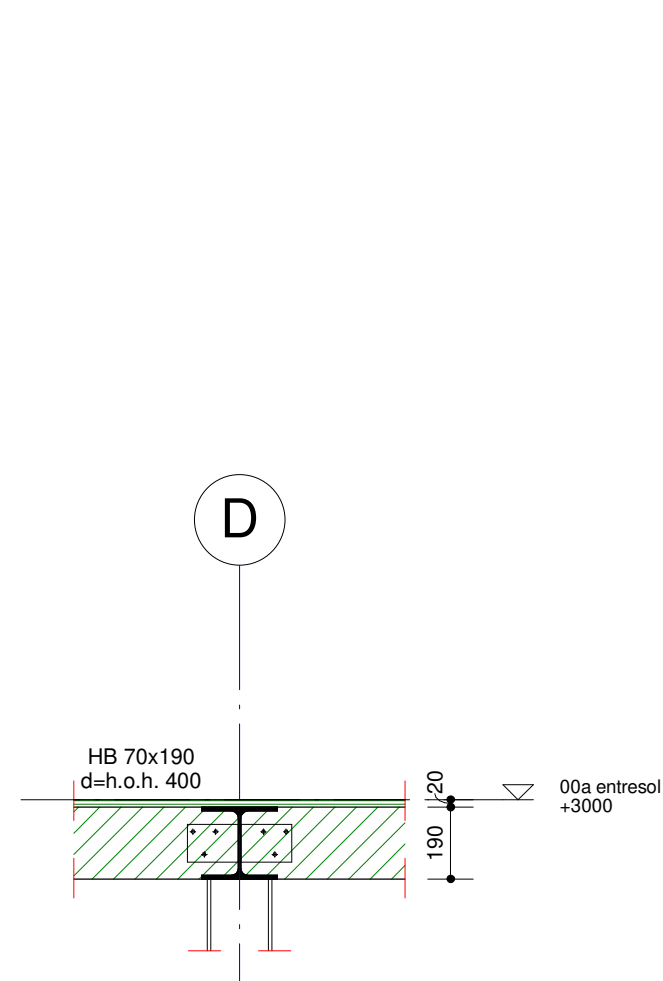


Detail T.01
Schaal: 1 : 20

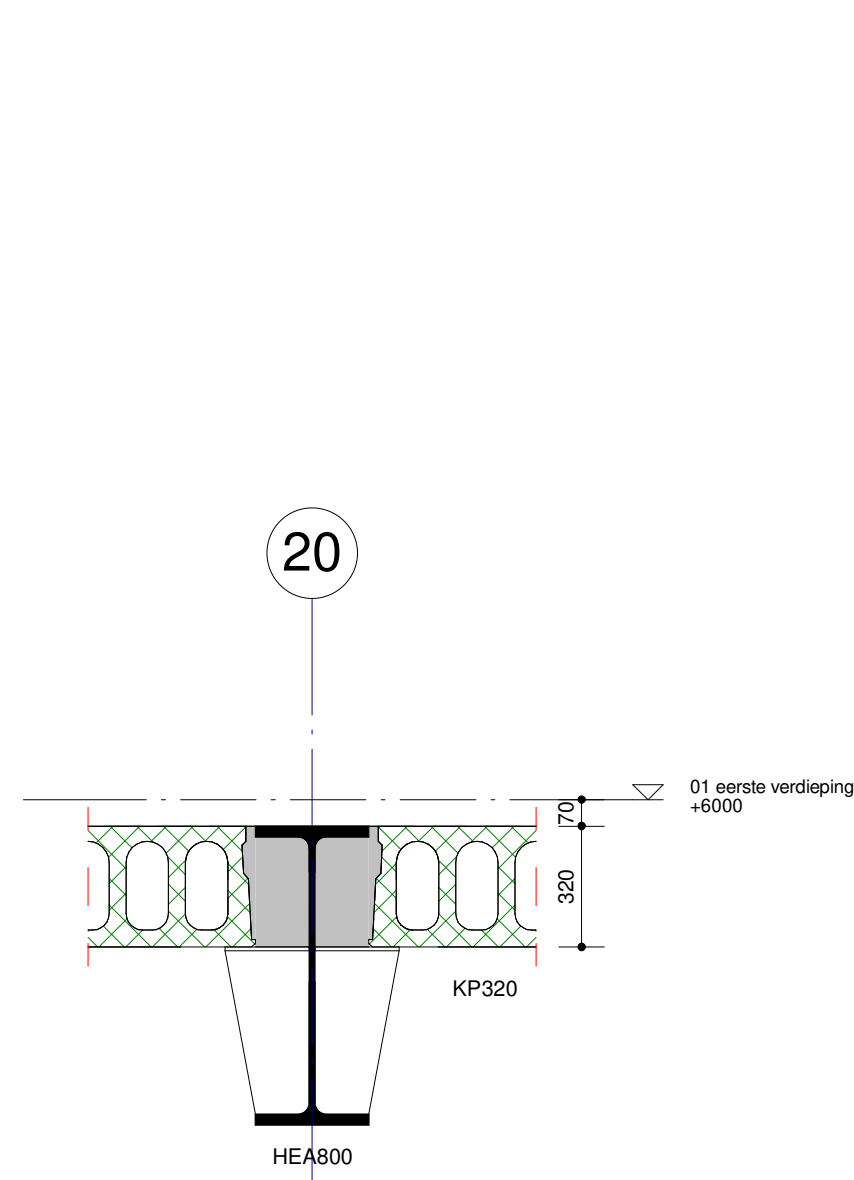


Detail 1.01
Schaal: 1 : 20


Voor constructieve uitgangspunten zie rapport 5480-DO-01A

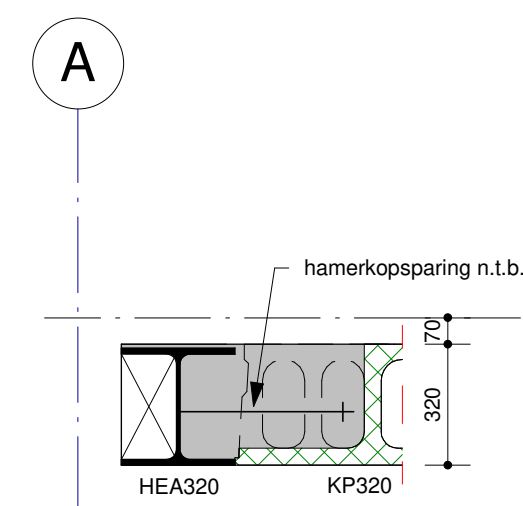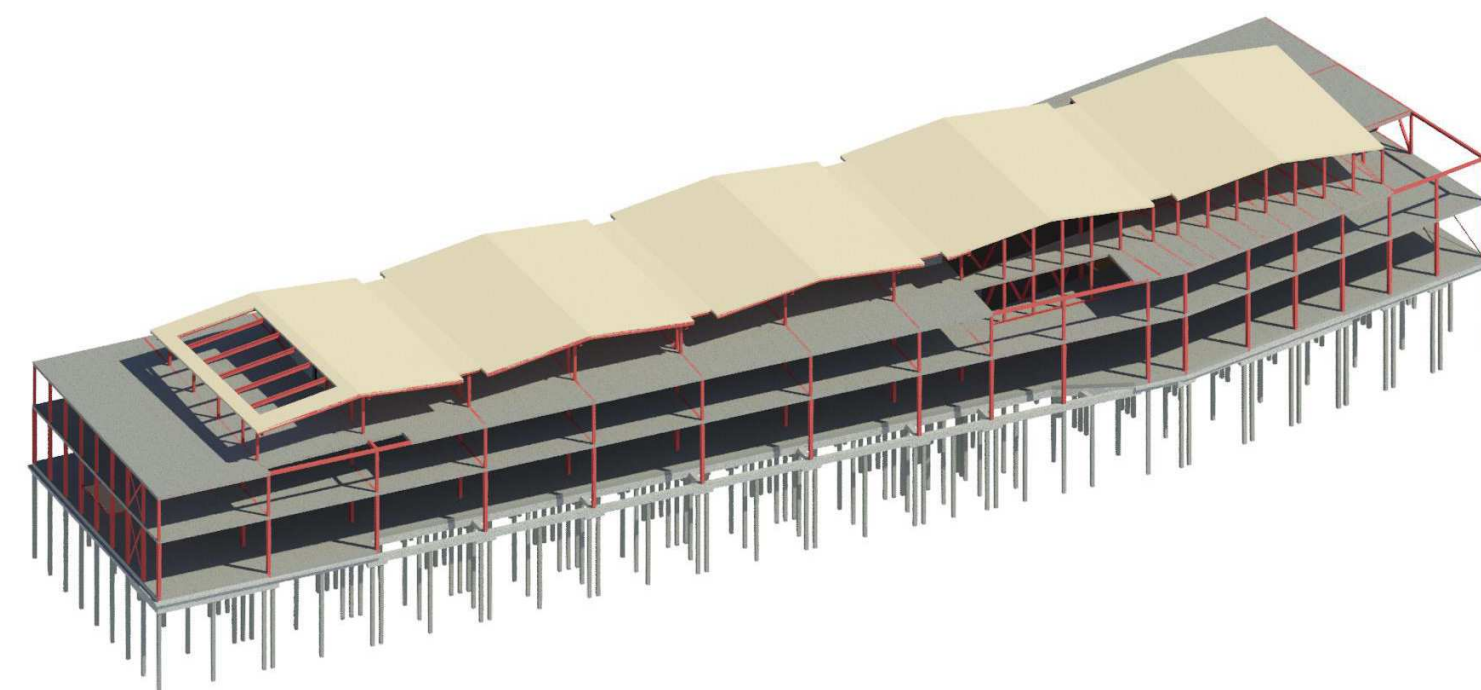


Detail -.01
Schaal: 1 : 20

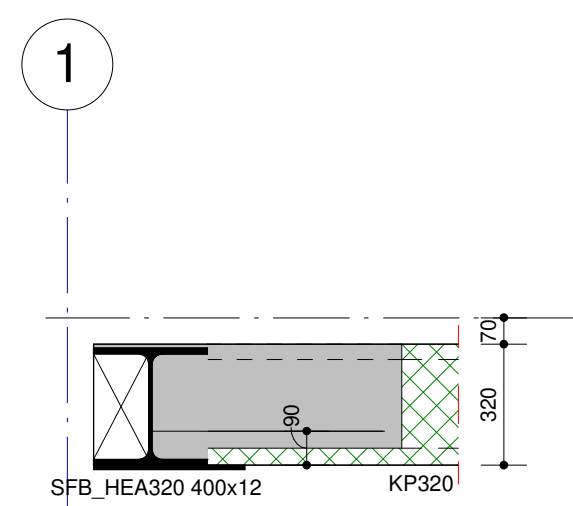


Detail -.02
Schaal: 1 : 20

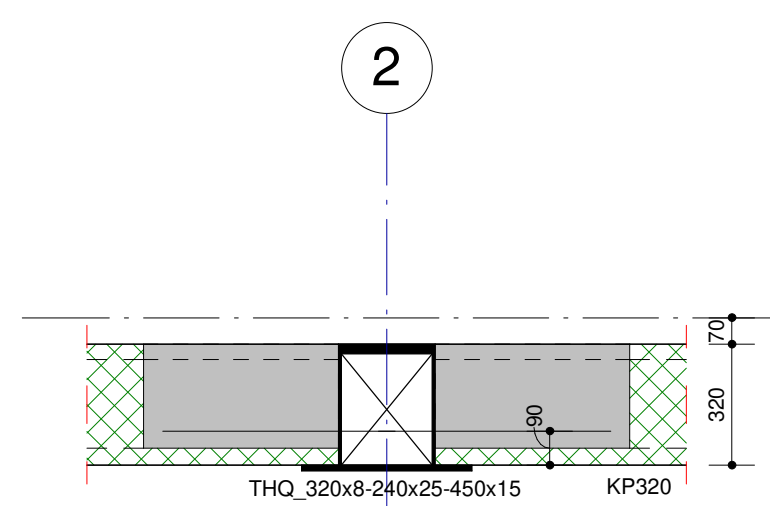


Detail -.03
Schaal: 1 : 20

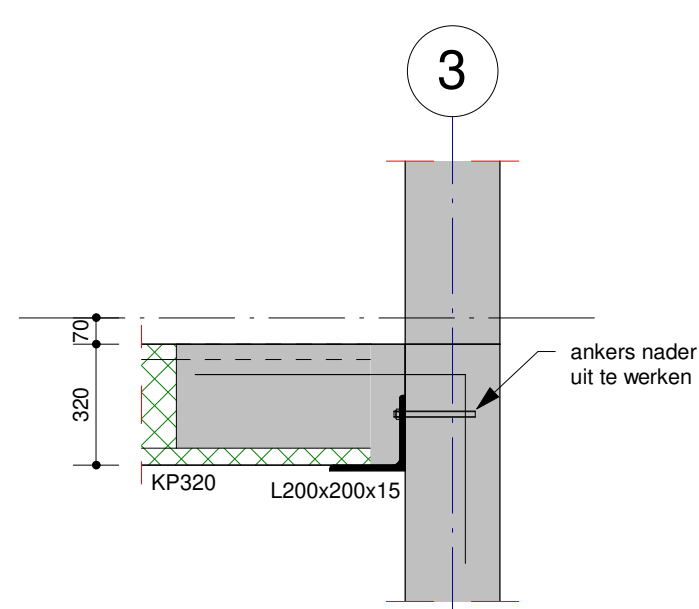


Detail -.04
Schaal: 1 : 20

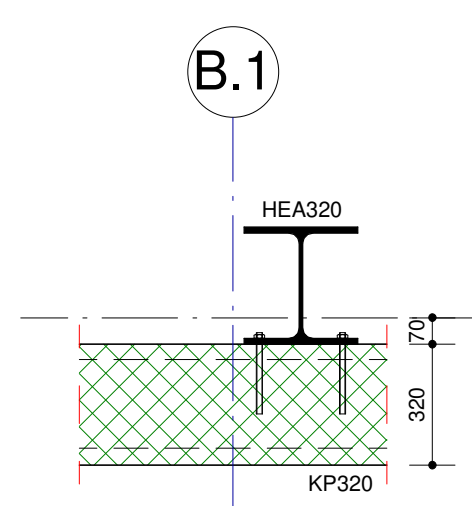

Detail -.05
Schaal: 1 : 20

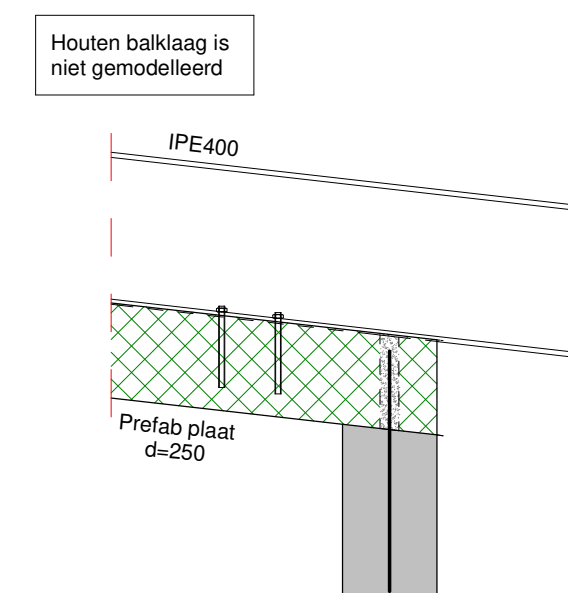

Detail 3.01
Schaal: 1 : 20

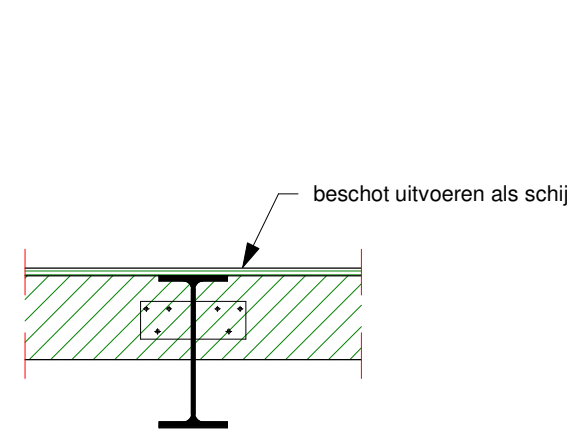

Detail 3.02
Schaal: 1 : 20

IMd
Raadgevende
Ingenieurs

Postbus 50521
3007 JA Rotterdam
Plekstraat 77
3071 EL Rotterdam
T 010 201 23 60
E imd@imdbv.nl
www.imdbv.nl

Bedrijfschool Stedin : project
Stedin : opdrachtgever
Mies Architectuur : architect

5480 : projectnummer
 : projectleider
 : projecttekenaar

: omschrijving wijziging
 : datum wijziging

Details : onderdeel
1:20 : schaal
A1 594x841 : papierformaat
02-10-2024 : datum

DO DET1V : fase-tekeningnaam-versie