



GENERAL NOTES

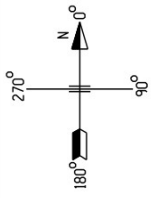

1) ALL DIMENSIONS IN ^{mm}.
 ALL ELEVATIONS AND COORDINATES IN METRES.
 2) D.P.(DDM-PEIL): 0.00 = +0.950 N.A.P.
 GRADE ELEV.: MARVELO: -0.150 DDM-PEIL
 3) DE AGEREGORTE COORDINATEN (RUSDRIEKESNET) IS
 A.T.S. VOLT :
 X = 592.000.000 + DDM COORDINAAT
 Y = 295.000.000 + DDM COORDINAAT

GEENR.	OMSCHRIJVING
0401	FIELD OFFICE
0901	PRODUKT OPSLAG
1001	LABORATORIUM
1501	BHVO-GEBOUW
1601	OPSLAG PRODUKTIE
1701	PREFAB-ISOLATIE
1702	PTS WERKPLAATS
1703	MAGAZIJN + ENGINEERING
1801	HOOFD KANTOOR
1802	MAIN CONFERENCE ROOM

REFERENCE DRAWINGS

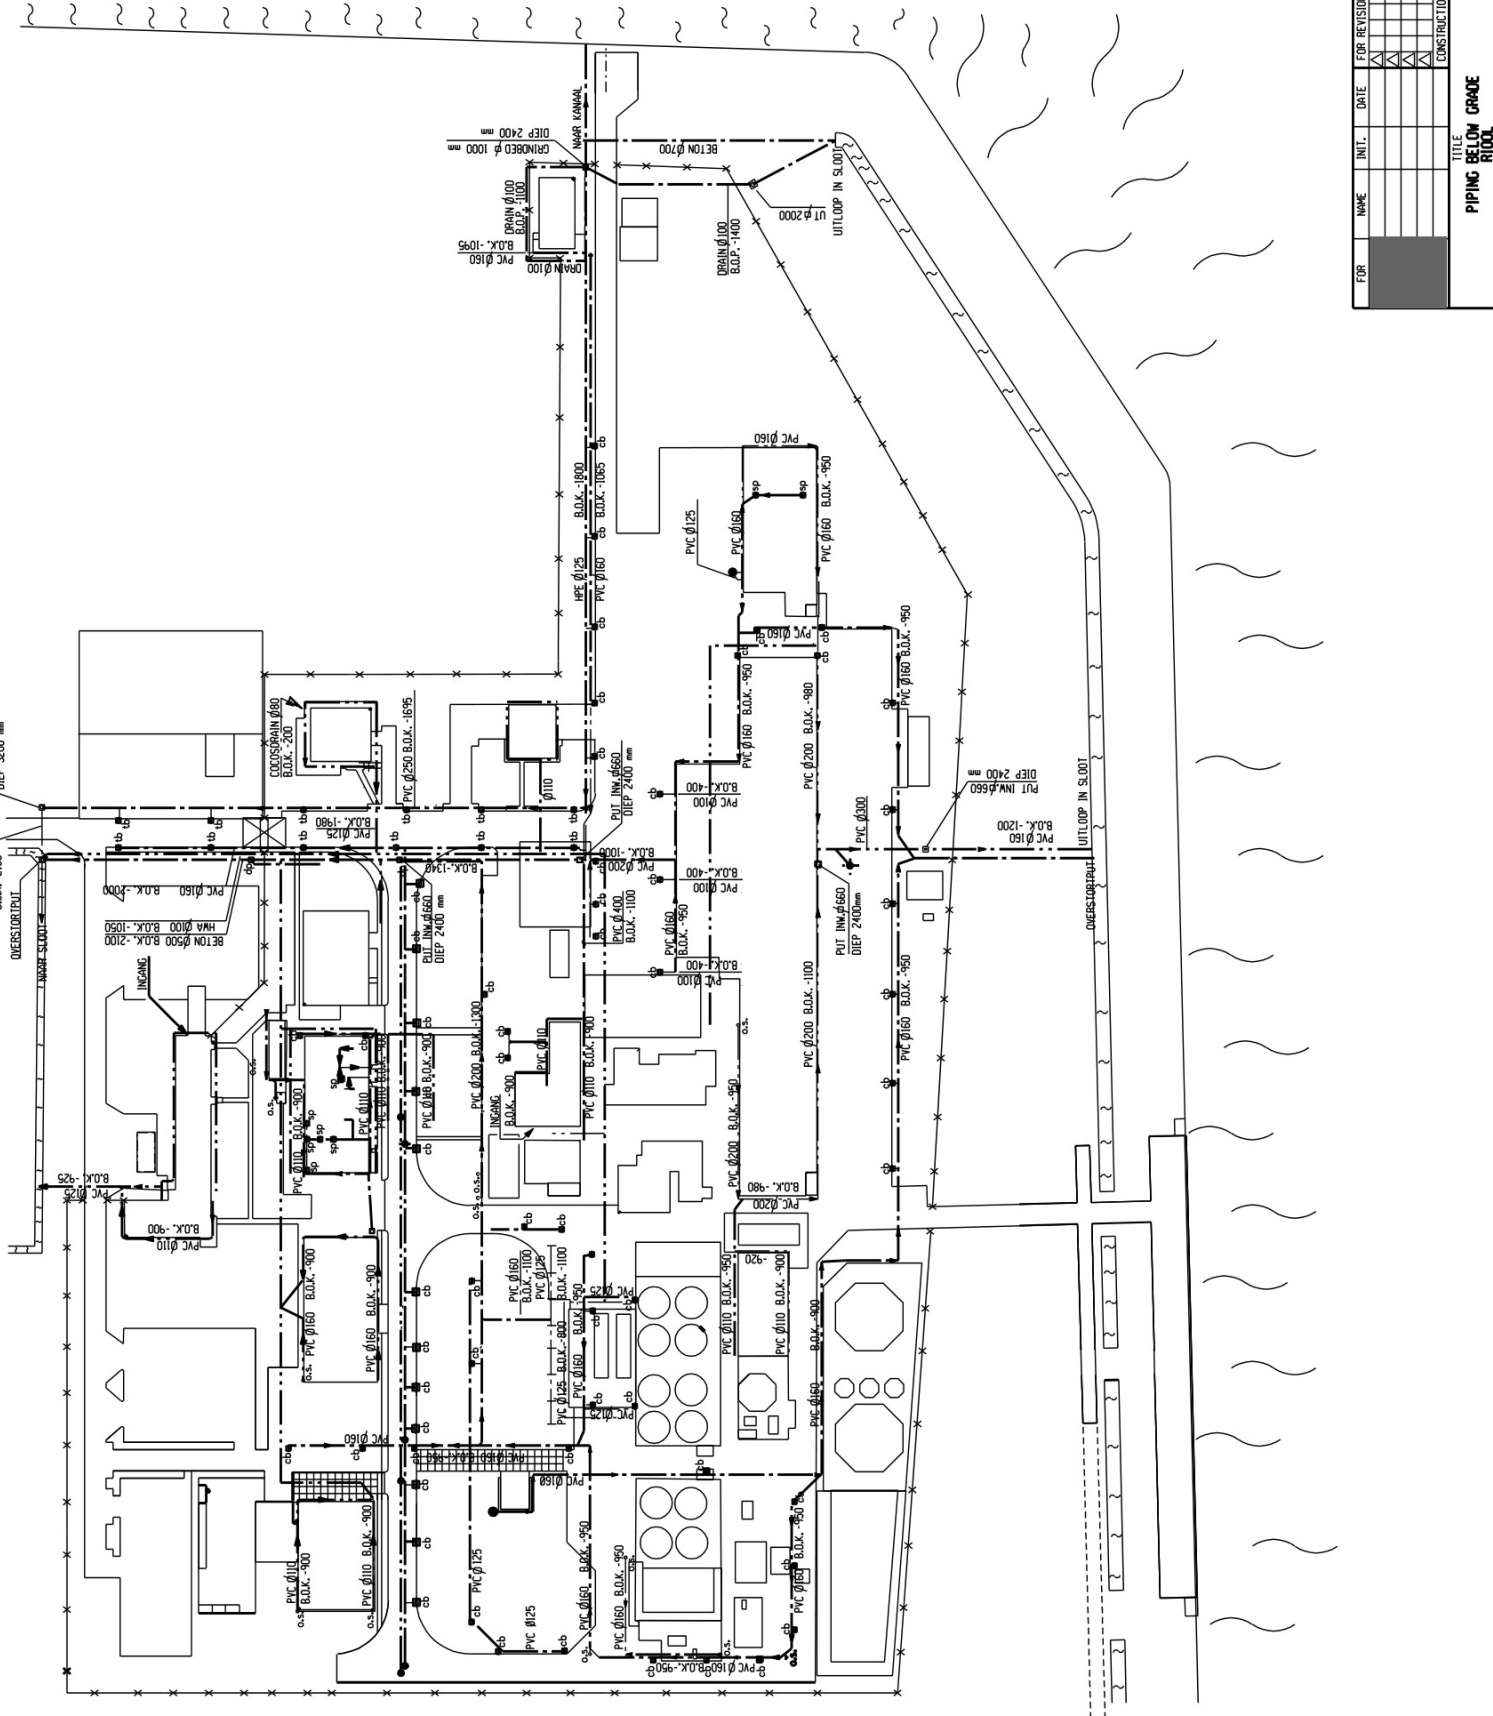[illegible]