


DWARSDOORSNEDE
BWL.2010.26.V4

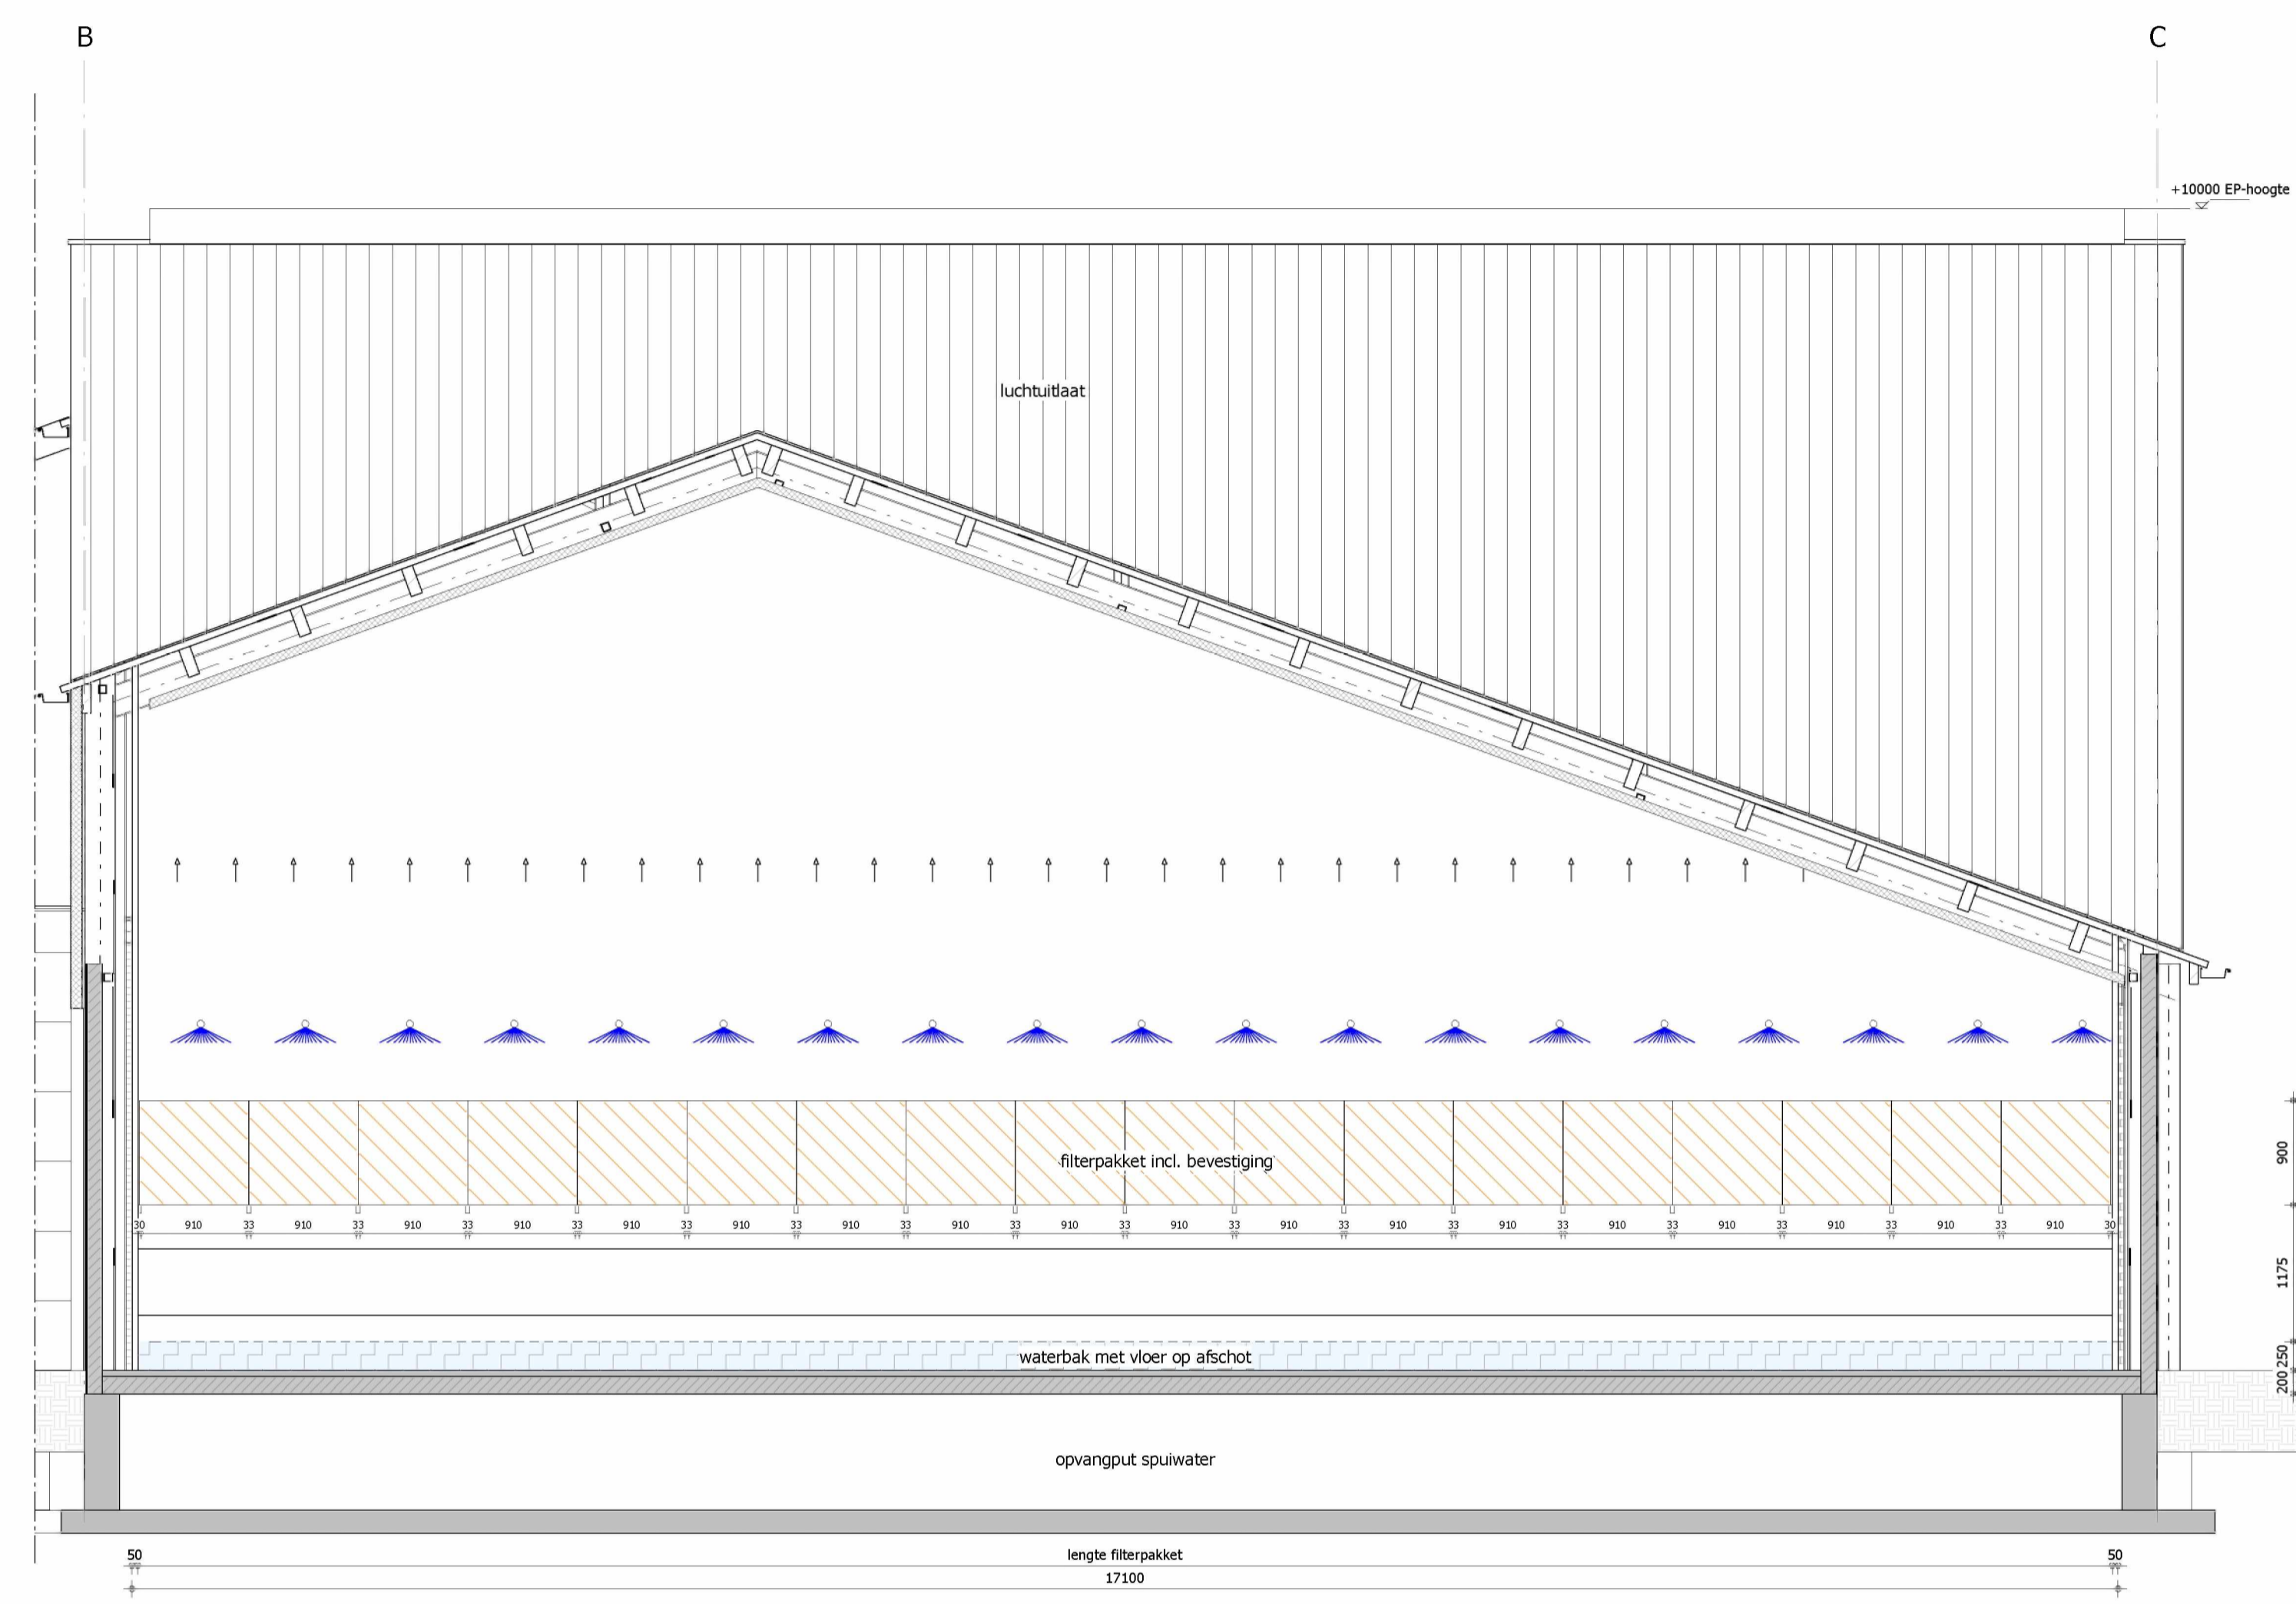

LANGSDOORSNEDE
BWL.2010.26.V4