




renvooi situatie

- hoofdentree
- nevenentree
- te slopen gebouw / gebouwdeel
- kadastrale kavelgrens
- uitligtegrens conform bestemmingsplan
- demarcatie project
- peilmaat t.o.v. projectpeil in m

renvooi brandveiligheid

- brandweeringang
- neveningang brandweer
- vluichtroute (inclusief belendende bebouwing)
- brandkraan
- sleutelkuis / sleutelbus
- flitslicht
- opstelplaats eerste blusvoertuig
- opstelplaats overige blusvoertuigen
- aansluiting droge blusleiding
- brandweerlift

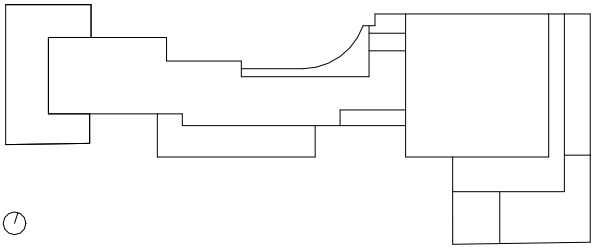

Lumi re
Rotterdam


PEIL = 0.900-NAP

Situatietekening bestaande situatie

title / description		north	
Manhave / VORM		LUM-KAAN-Z-EX-D-A-1001	
client		documentnr.	
K667	DO	A1	1 : 500
projectno.	phase	format	scale
			date
			status
			revision

KAAN Architecten

BOOMPJES 255 3011 XZ ROTTERDAM THE NETHERLANDS T +31 (0)10 266 00 00 info@kaanarchitecten.com www.kaanarchitecten.com
This drawing/document and the information contained in this drawing/document are proprietary to KAAAN Architecten.
The contents of this drawing/document are not to be used, reproduced, copied or distributed to other parties, in whole or in part, without the express written permission of KAAAN Architecten.

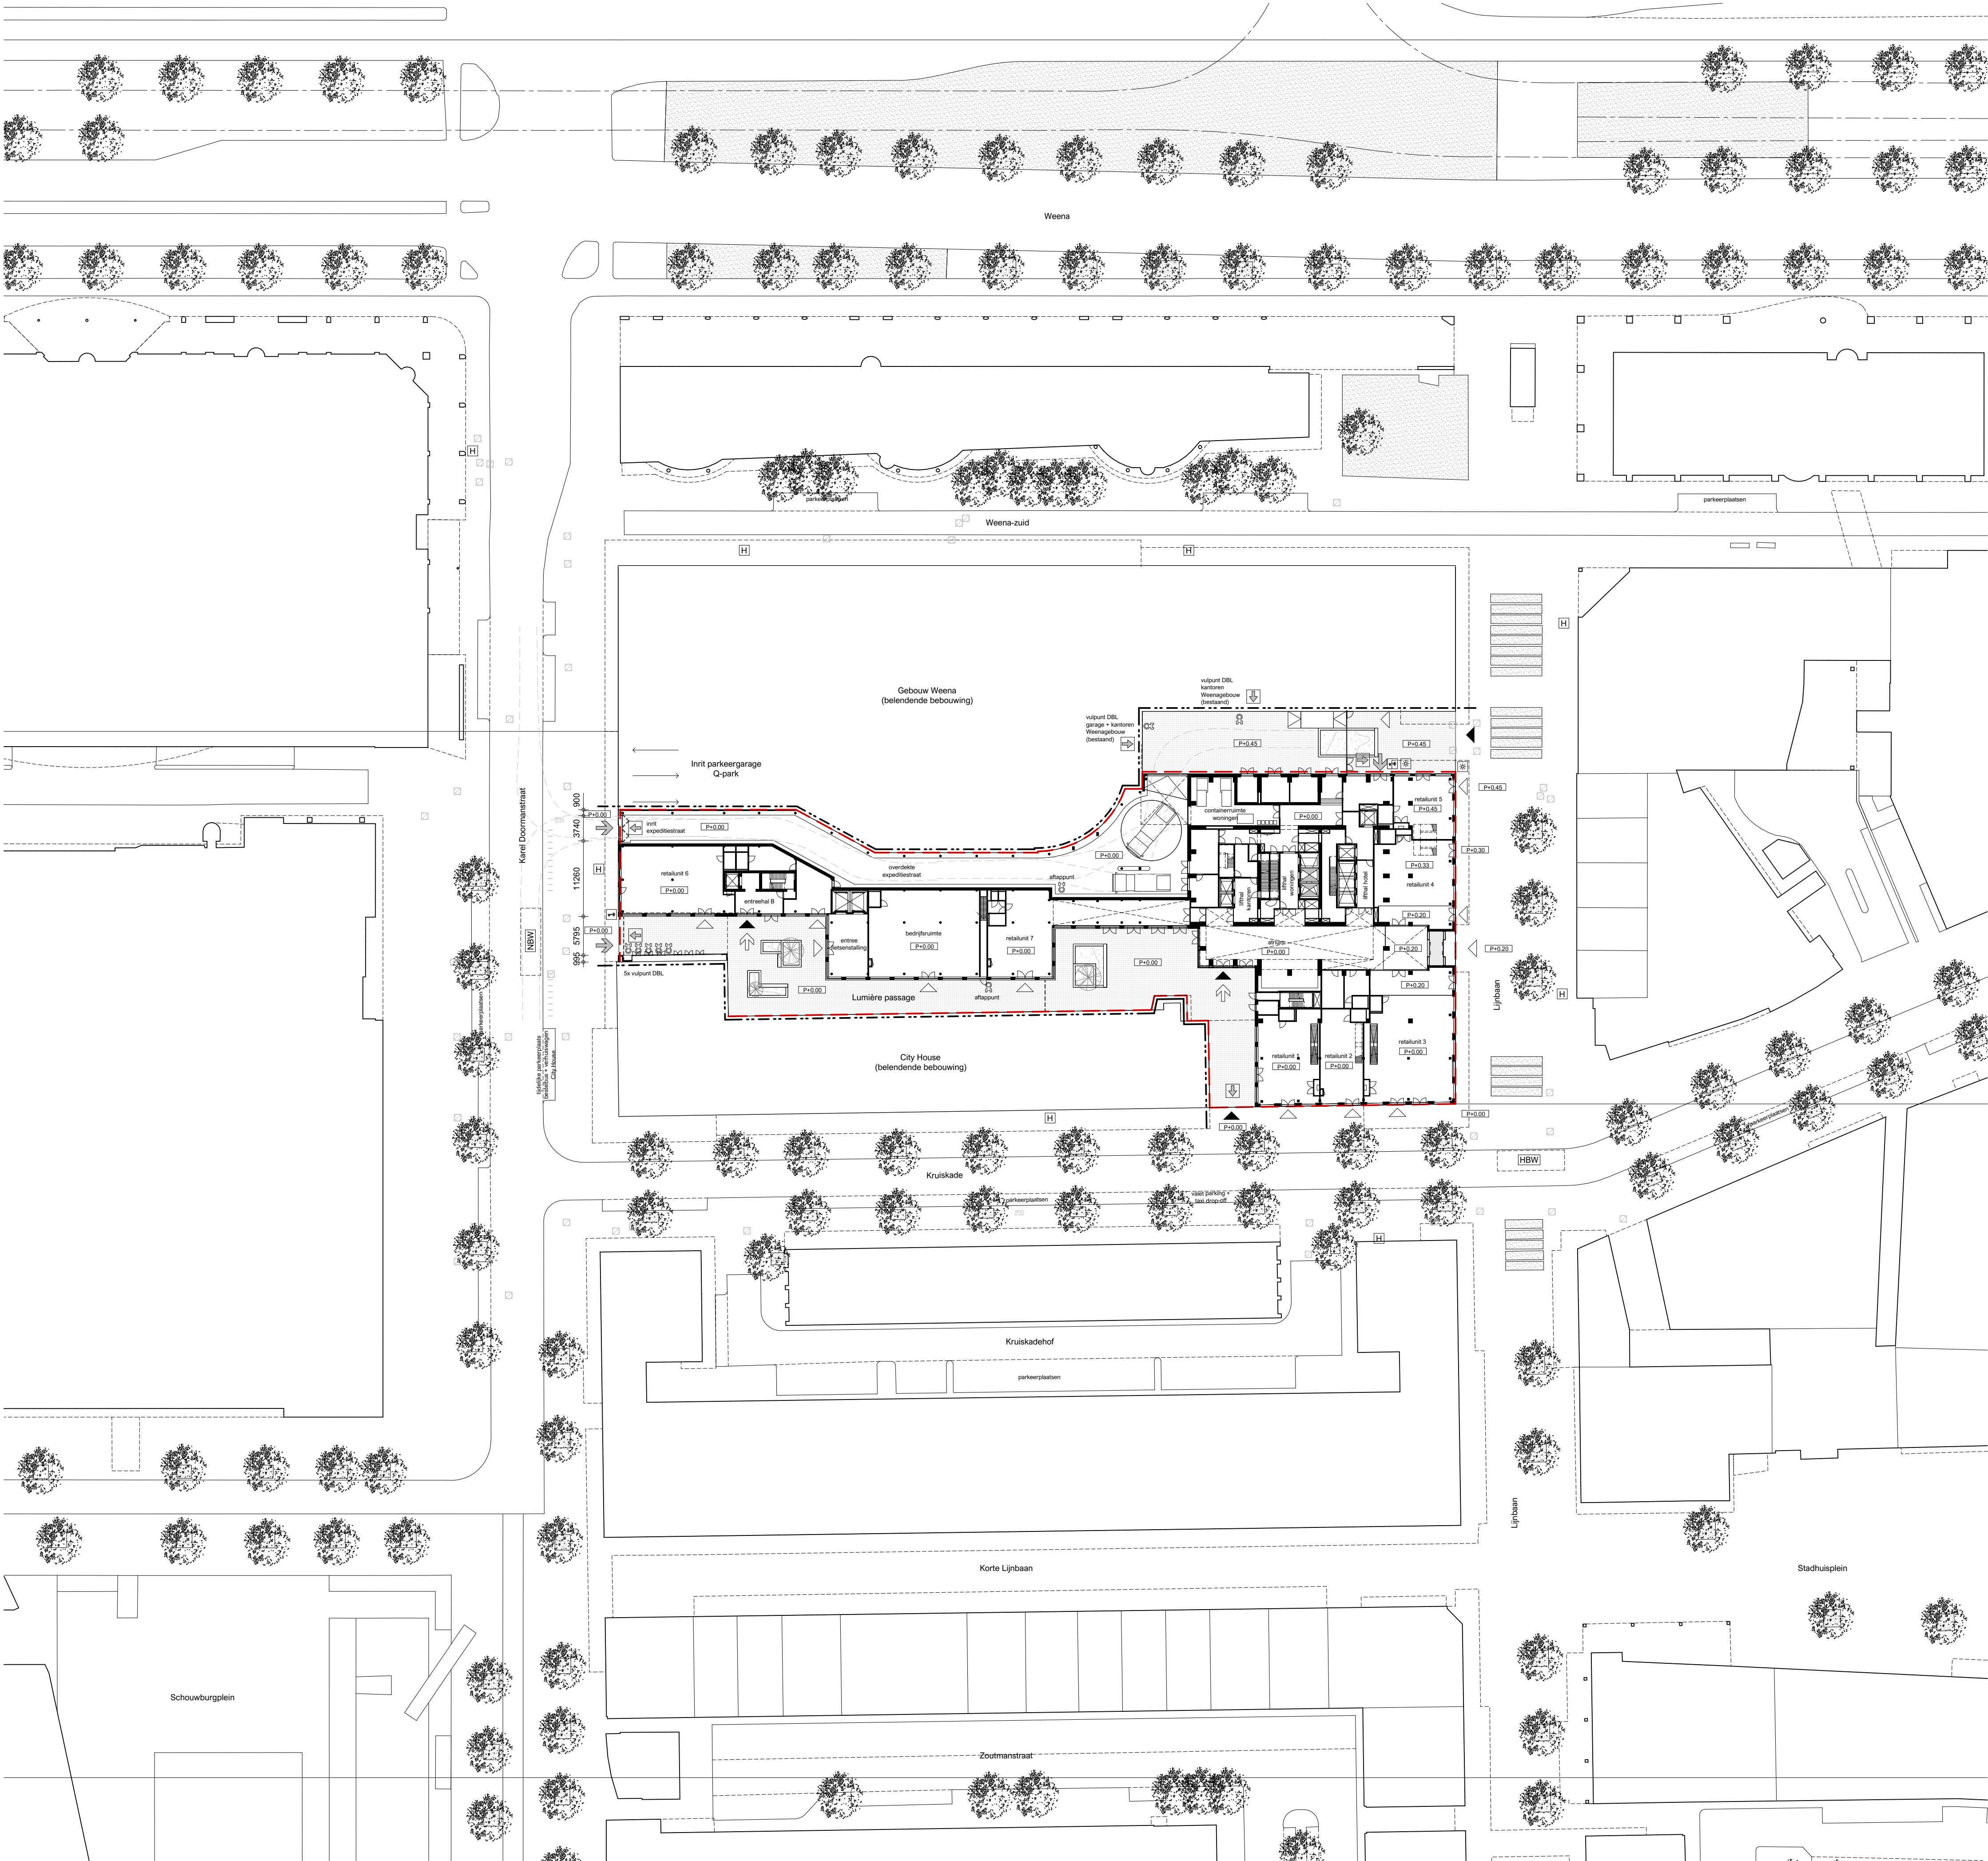


renvooi situatie

- ▲ hoofdentree
- △ nevenentree
- ▭ te slopen gebouw / gebouwdeel
- kadastrale kavelgrens
- uitligtegrens conform bestemmingsplan
- - - demarcatie project
- P=0.00 peilmaat t.o.v. projectpeil in m

renvooi brandveiligheid

- | | |
|--|---|
| ➔ brandweeringang | HBW opstelplaats eerste blusvoertuig |
| ➔ neveningang brandweer | NBW opstelplaats overige blusvoertuigen |
| ➔ vluchtroute (inclusief belendende bebouwing) | ∞ aansluiting droge blusleiding |
| H brandkraan | ⊠ brandweertift |
| ⊠ sleutelkuis / sleutelbuis | |
| ⊠ fitlicht | |

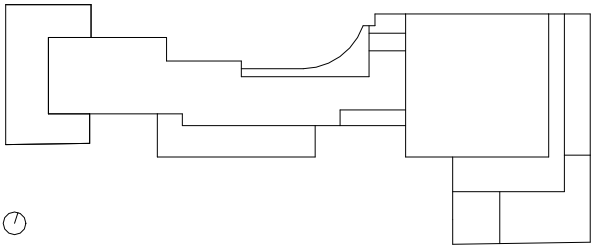

Lumière
Rotterdam

PEIL = 0.900-NAP

Situatietekening nieuwe situatie						north	
title / description							
Manhave / VORM						LUM-KAAN-Z-EX-D-A-1002	
client						documentnr.	
K667	DO	A1	1 : 500	15.09.2023			
projectno.	phase	format	scale	date	status	revision	

KAAN Architecten

BOOMPJES 255 3011 XZ ROTTERDAM THE NETHERLANDS T +31 (0)10 266 00 00 info@kaanarchitecten.com www.kaanarchitecten.com
This drawing/document and the information contained in this drawing/document are proprietary to KAAAN Architecten.
The contents of this drawing/document are not to be used, reproduced, copied or distributed to other parties, in whole or in part, without the express written permission of KAAAN Architecten.