


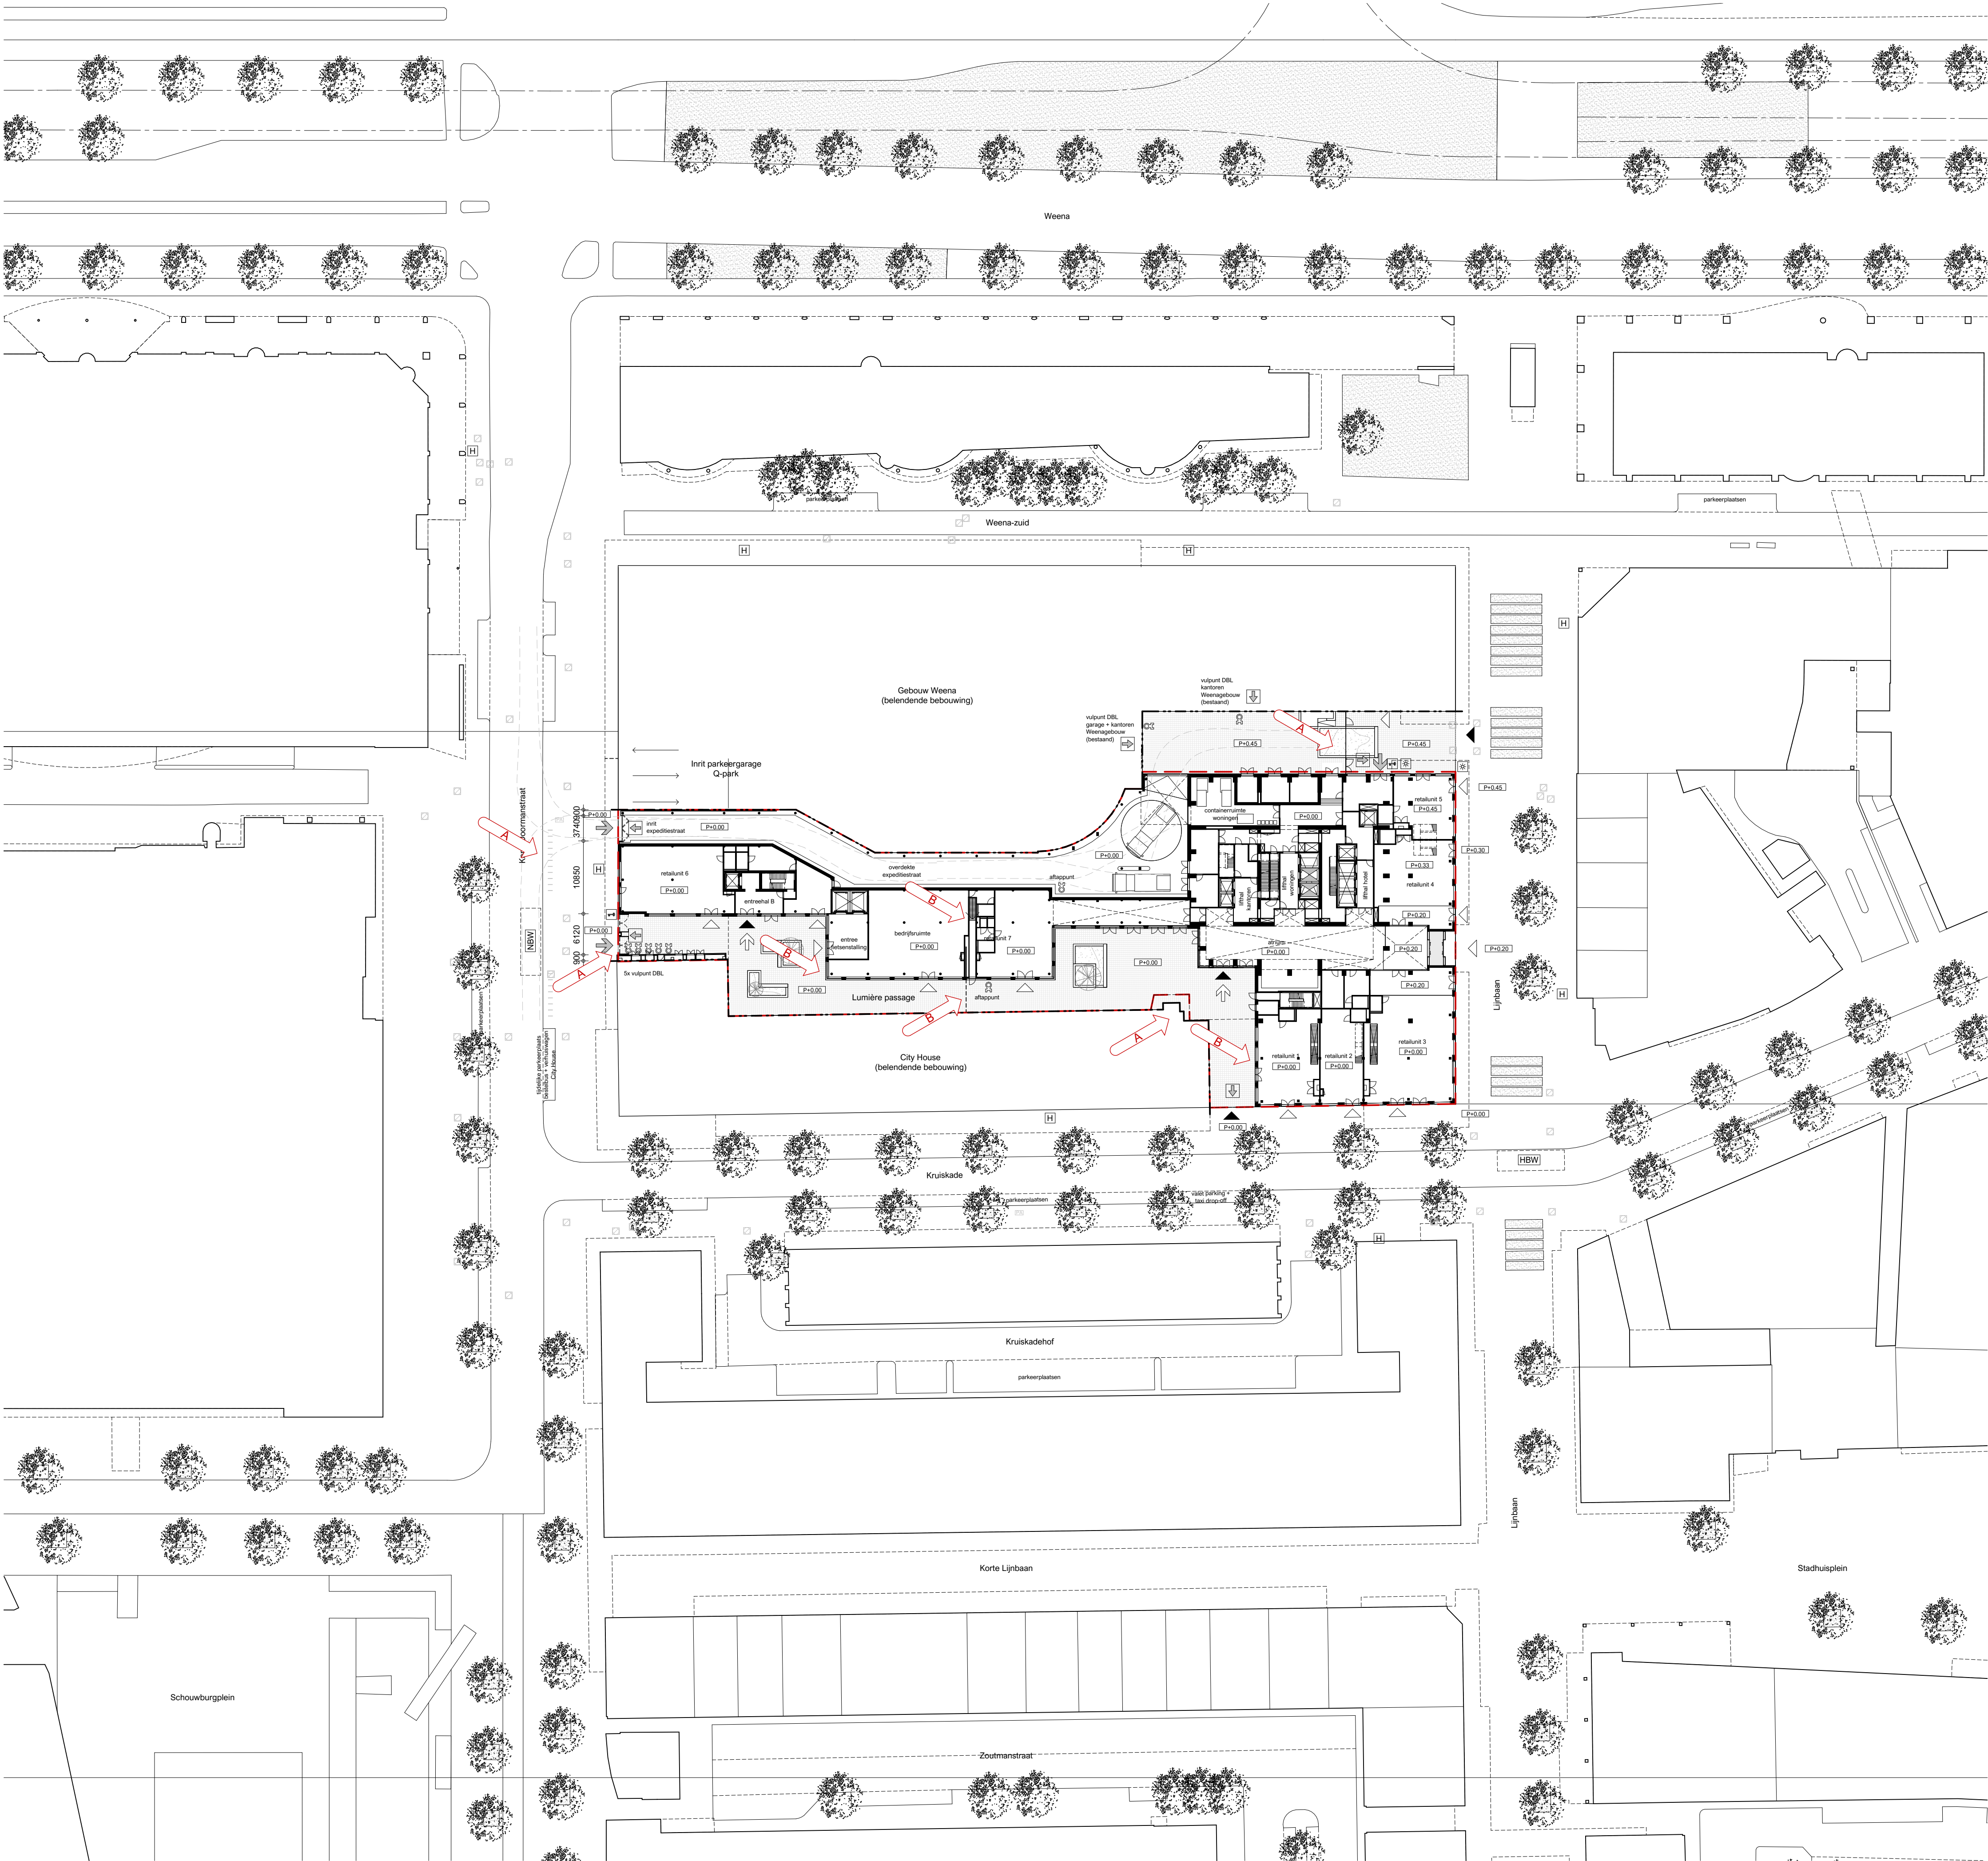


renvooi situatie

- hoofdentree
- nevenentree
- te slopen gebouw / gebouwdeel
- kadastrale kavelgrens
- uitligtegrens conform bestemmingsplan
- demarcatie project
- peilmaat t.o.v. projectpeil in m

renvooi brandveiligheid

- brandweeringang
- neveningang brandweer
- vlichtroute (inclusief belandende bebouwing)
- brandkraan
- sleutelkuis / sleutelbuis
- flitslicht
- opstelplaats eerste blusvoertuig
- opstelplaats overige blusvoertuigen
- aansluiting droge blusleiding
- brandweertift

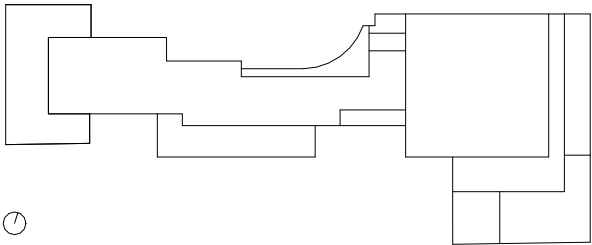

Lumi re
Rotterdam

rev.	date	description
0	15.09.2023	Indiening omgevingsvergunning
A	05.10.2023	Aanvullingen tbv omgevingsvergunning
B	16.10.2023	Aanvullingen tbv omgevingsvergunning

Situatietekening nieuwe situatie		title / description		north	
Manhave / VORM		client		LUM-KAAN-Z-EX-D-A-1002	
K667		DO		A1	
projectno.		phase		format	
1 : 500		scale		15.09.2023	
date		status		B	
revision					

KAAN Architecten

BOOMPJES 255 3011 XZ ROTTERDAM THE NETHERLANDS T +31 (0)10 266 00 00 info@kaanarchitecten.com www.kaanarchitecten.com
This drawing/document and the information contained in this drawing/document are proprietary to KAAAN Architecten.
The contents of this drawing/document are not to be used, reproduced, copied or distributed to other parties, in whole or in part, without the express written permission of KAAAN Architecten.