



* Every request shall be in 3D perspective.
 All rights reserved. Every request and the design, computer, model, sketches, drawings, agreements, or other rights under
 a 3D model shall be copyright (design) and remain the property of the client.
 This drawing has been prepared for the use and distribution of the Client. The liability of Buur Happold is limited to
 the information contained in the drawings and not to any other liability. Buur Happold is not liable for any
 consequences of the drawing other than for the purposes for which it has been produced.

DO NOT SCALE THIS DRAWING.

SAFETY HEALTH AND ENVIRONMENTAL INFORMATION
 IN ACCORDANCE WITH THE HAZARDOUS SUBSTANCES ACT (ASBESTOS) ASSOCIATED WITH THE
 EXECUTION OF WORKS OR ACTIVITIES ON THIS DRAWING, NOTE THE FOLLOWING:

CONSTRUCTION	
MAINTENANCE/OPERATIONS	
DECOMMISSIONING/DEMOLITION	

Notes

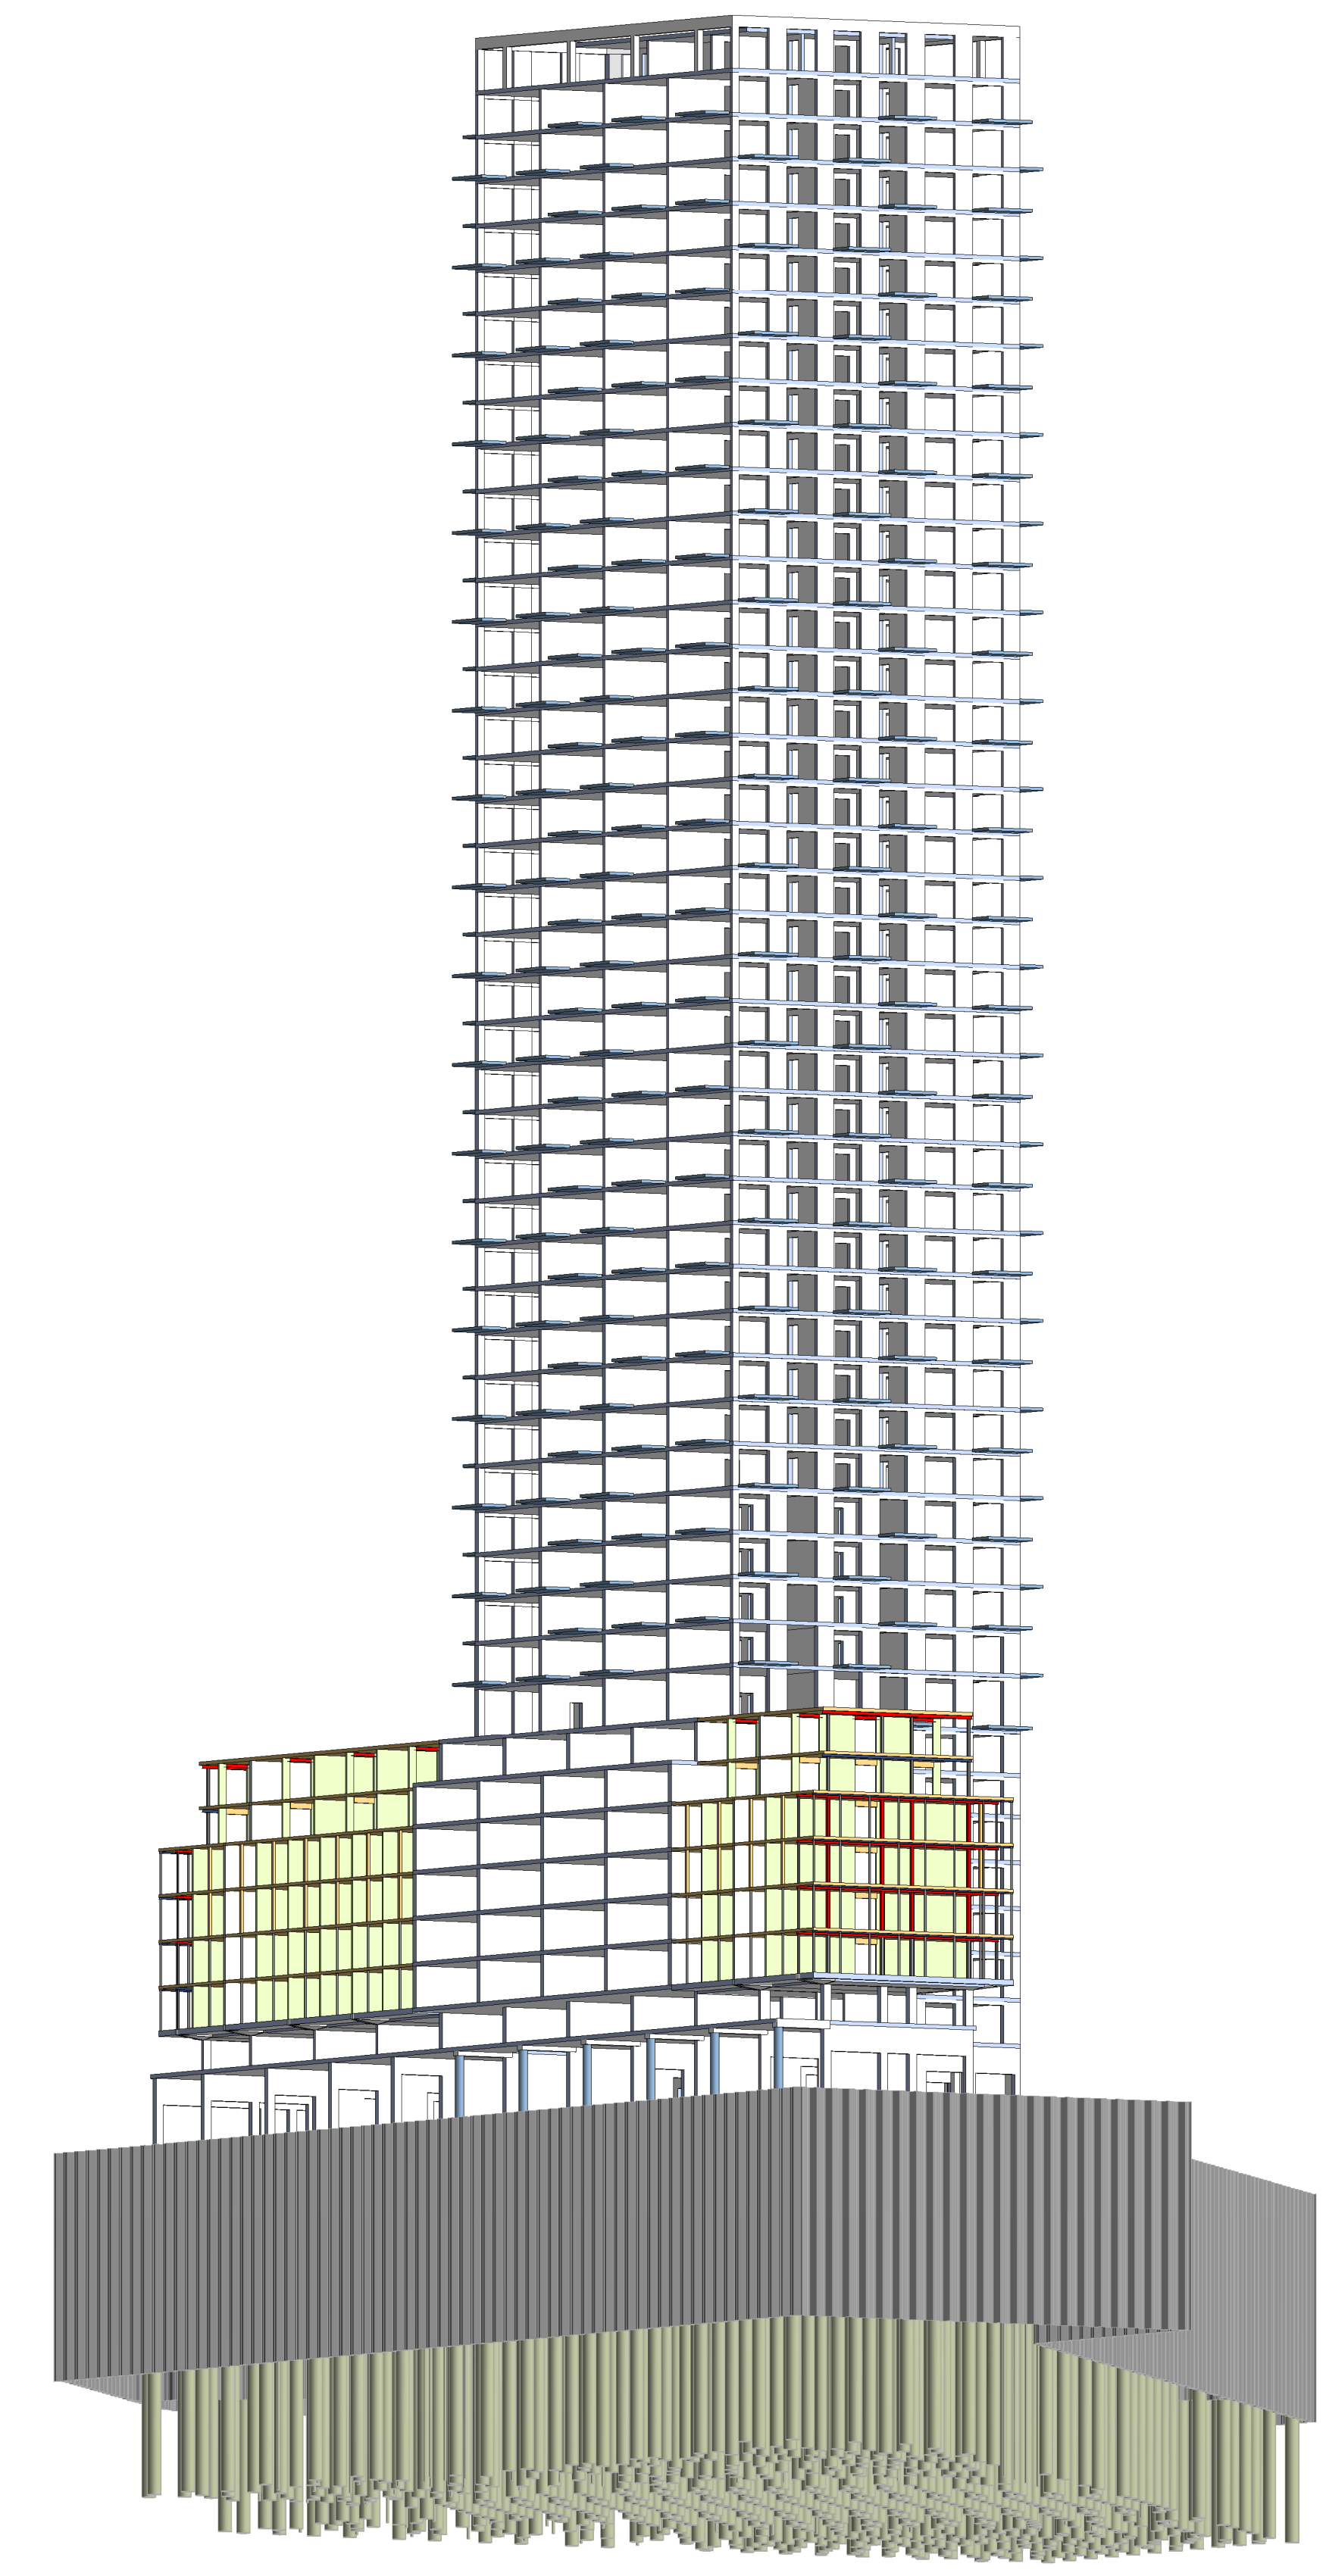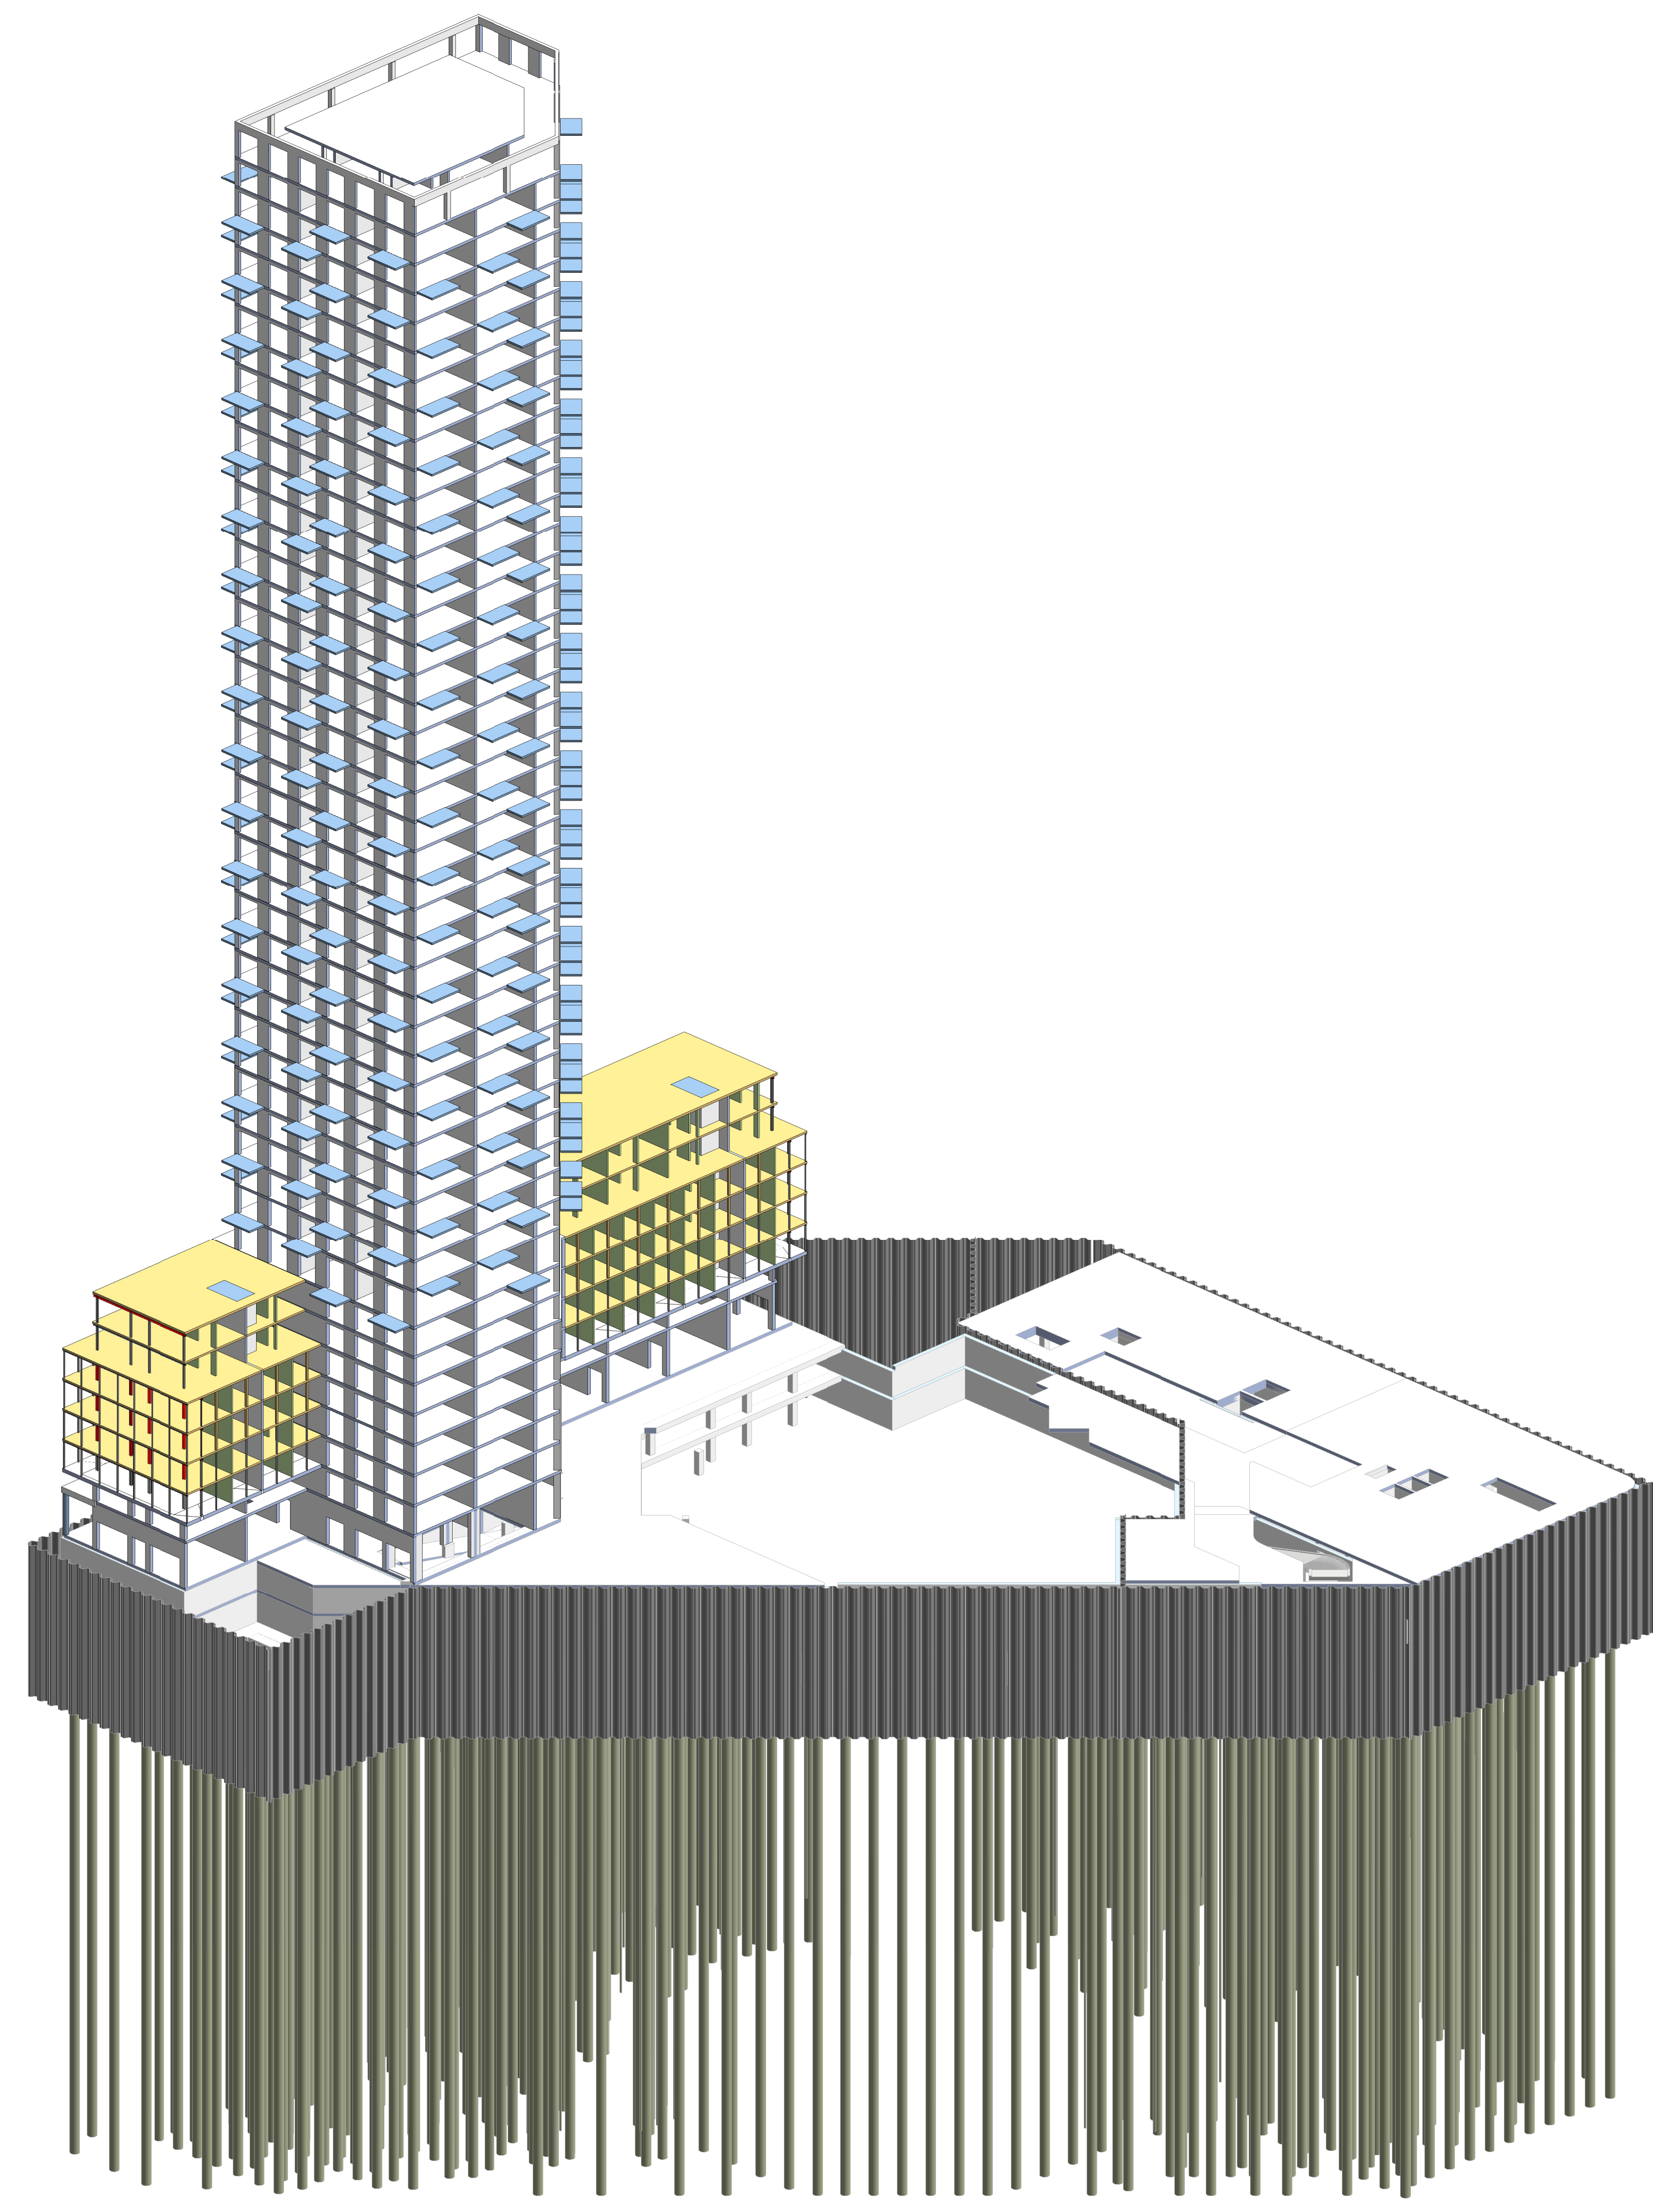

E			
D			
C			
B			
A			
D	datum tekening/Drawing date	15-09-2023	
no.	Description	Date	Dn / Apxl

Omgevingsvergunning

Project level/Project Stage

Definitief

Status/Status of Drawing



BURO HAPPOLD
 Oudegracht 41, 1017
 NL-1017 CA Amsterdam
 T: +31 (0)20 681 4900
 W: www.burohappold.com

Ordering/Client: Huisplan Ontwikkel BV
 Address/Client: Powerhouse Company
 Project/Project: RISE
 Order/Order Title: 3D Coolsingeltoren

Program/Program No: MM20029
 Scale/Scale: 1:400

Discipline/	Discipline/	Discipline/	Discipline/
CvL	PH	PH	LJ
Discipline/Ordering No:	Discipline/Contract No:	Contract/Contract No:	Revision
DO-CT0100	TIELEMANS	0	0

* Een figuur is afgeleid uit 3D-plaatsingen.
 All rights reserved. Every right is reserved and no copyright can be asserted in writing their rights under
 a 15.30.2019. De copyright blijft bij de afgeleverde tekeningen en tekeningen.
 This drawing has been prepared for the use and satisfaction of the Client. The liability of the draughtsman in respect of
 any construction is limited to the design and is not to be held responsible for any construction. The draughtsman is not liable for any
 construction or any other matter for the purposes for which it has been produced.

DO NOT SCALE THIS DRAWING.
SAFETY HEALTH AND ENVIRONMENTAL INFORMATION
 IN ADDITION TO THE HAZARDOUS INFORMATION ASSOCIATED WITH THE
 CHOICE OF MATERIALS IN THIS DRAWING, NOTE THE FOLLOWING:
 CONSTRUCTION:
 MAINTENANCE/CLEANING/OPERATIONS:
 DECOMMISSIONING/DEMOLITION:


Notes



Belastingsschema niveau 1




Belastingsschema niveau 2 t/m 6

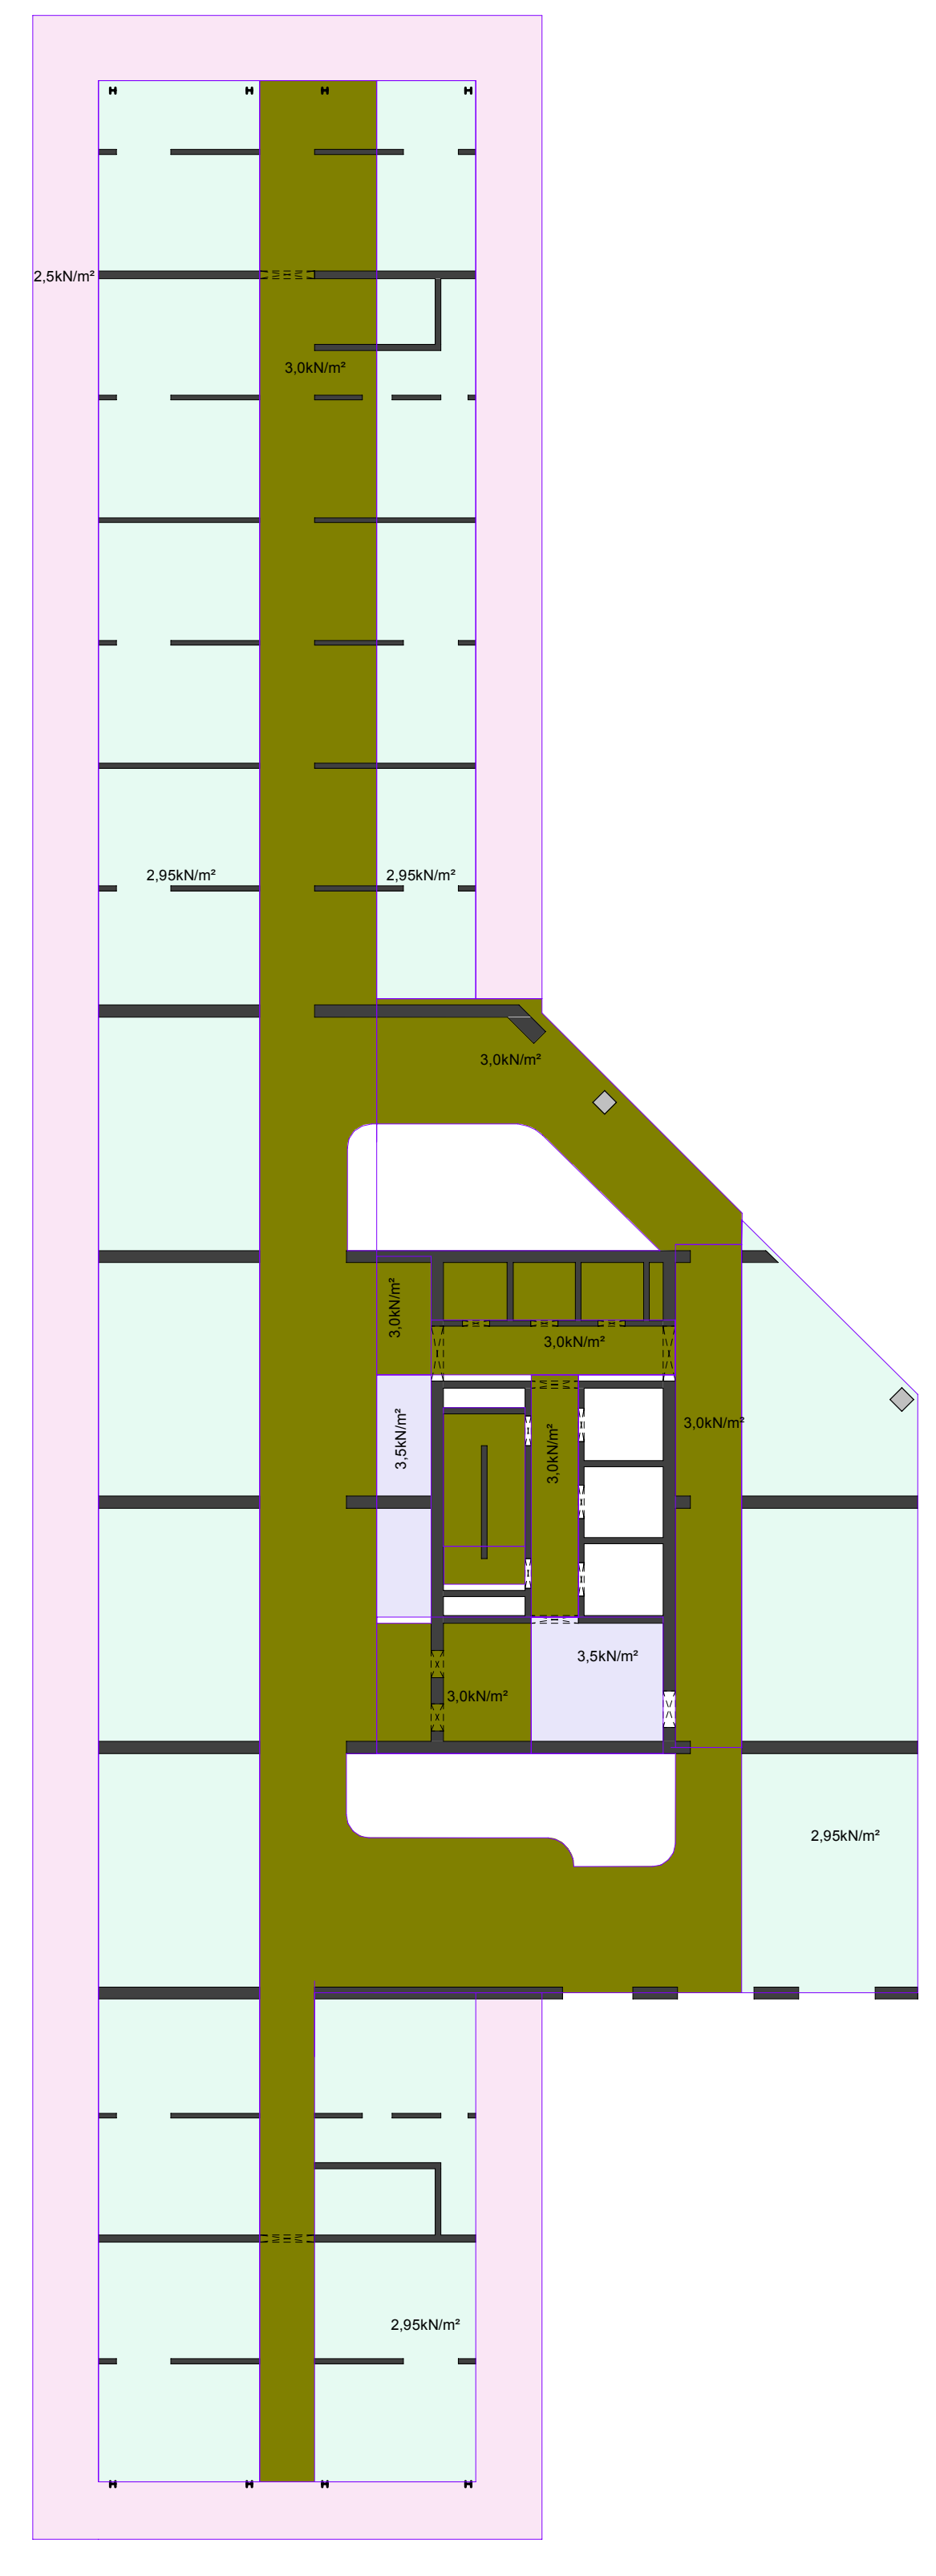


Belastingsschema niveau 7



Belastingsschema niveau 8

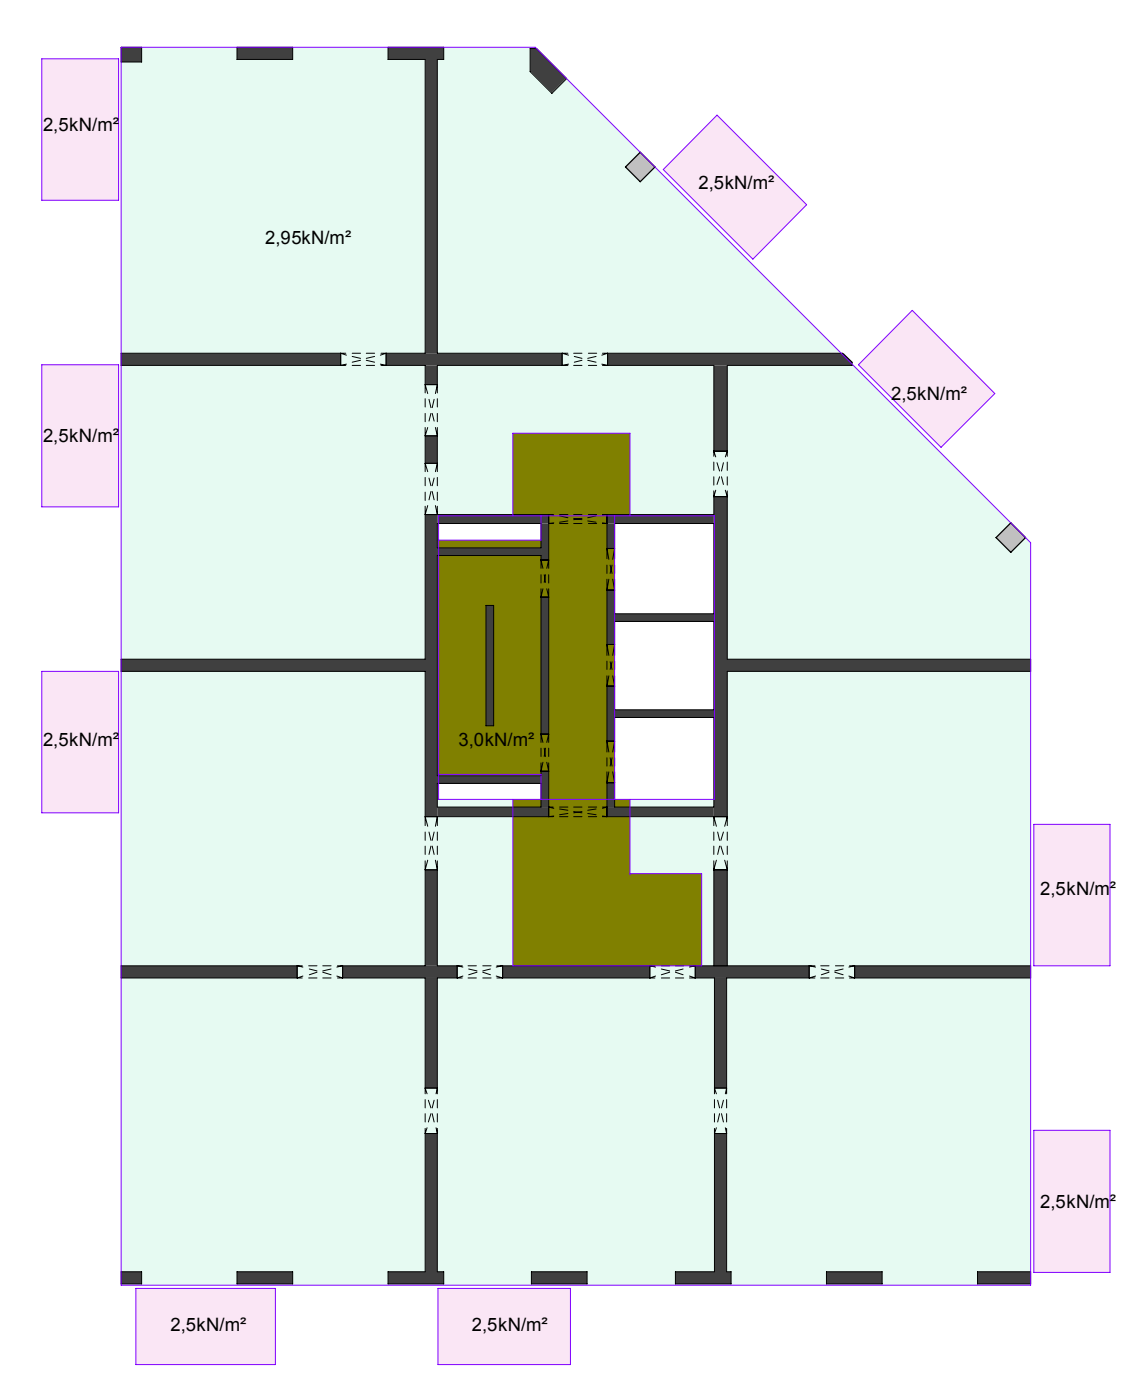

Belastingsschema niveau 10 t/m 45

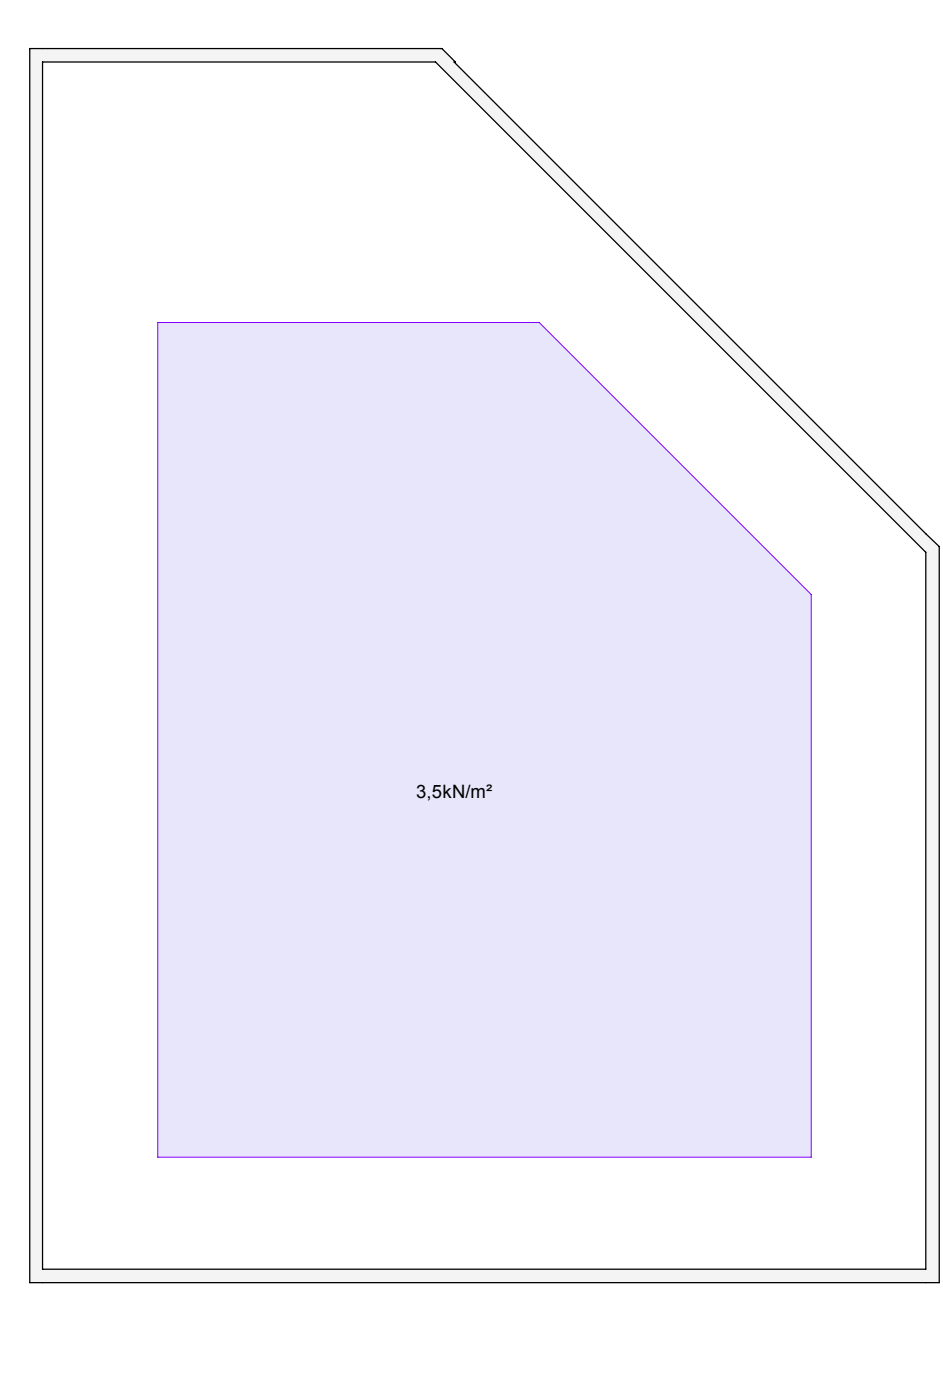

Belastingsschema niveau 46

E			
D			
C			
B			
A			
D status datum tekening/Drawing date		15-09-2023	
Rev.	Description	Date	Drawn/Approved

Omgevingsvergunning

Definitief

ADVIJBUREAU
TIELEMANS
 BOUWCONSTRUCTIES B.V.
Rustenburg 891
 5000 AB Eindhoven
 Tel: (040) 281 44 60
 www.tielemans.nl

BURO HAPPOLD
Geopapier 41, 1:400
 19101
 19102
Customer/Client: **Hispela Ontwikkel BV**
 Address/Contact: **Powerhouse Company**
 Project/Project: **RISE**
 Orderref/Order Title: **Belastingsschema Coolsingeltoren**

Programme/Order No.	Scale/AB
MM20029	1:200
Drawn by:	Checked by:
CvL	PH
Design/Revision No.	Contract/Contract No.
DO-CT0500	TIELEMANS 0

© Buro Happold Limited or its group companies. All rights reserved. Buro Happold and its group companies assert (unless otherwise agreed in writing) their rights under s.77 to 80 of the Copyright, Designs and Patents Act 1988.

This drawing has been prepared for the sole use and information of the Client. The liability of Buro Happold in respect of any information contained in the drawing will not extend to any third parties. Buro Happold accepts no liability for any misinterpretation of this drawing other than for the purpose for which it has been produced.

DO NOT SCALE THIS DRAWING.

SAFETY HEALTH AND ENVIRONMENTAL INFORMATION


IN ADDITION TO THE HAZARDOUS RISKS NORMALLY ASSOCIATED WITH THE TYPE OF WORK DETAILED ON THIS DRAWING, NOTE THE FOLLOWING:

CONSTRUCTION

MAINTENANCE/CLEANING/OPERATION

DECOMMISSIONING/DEMOLITION

Notes

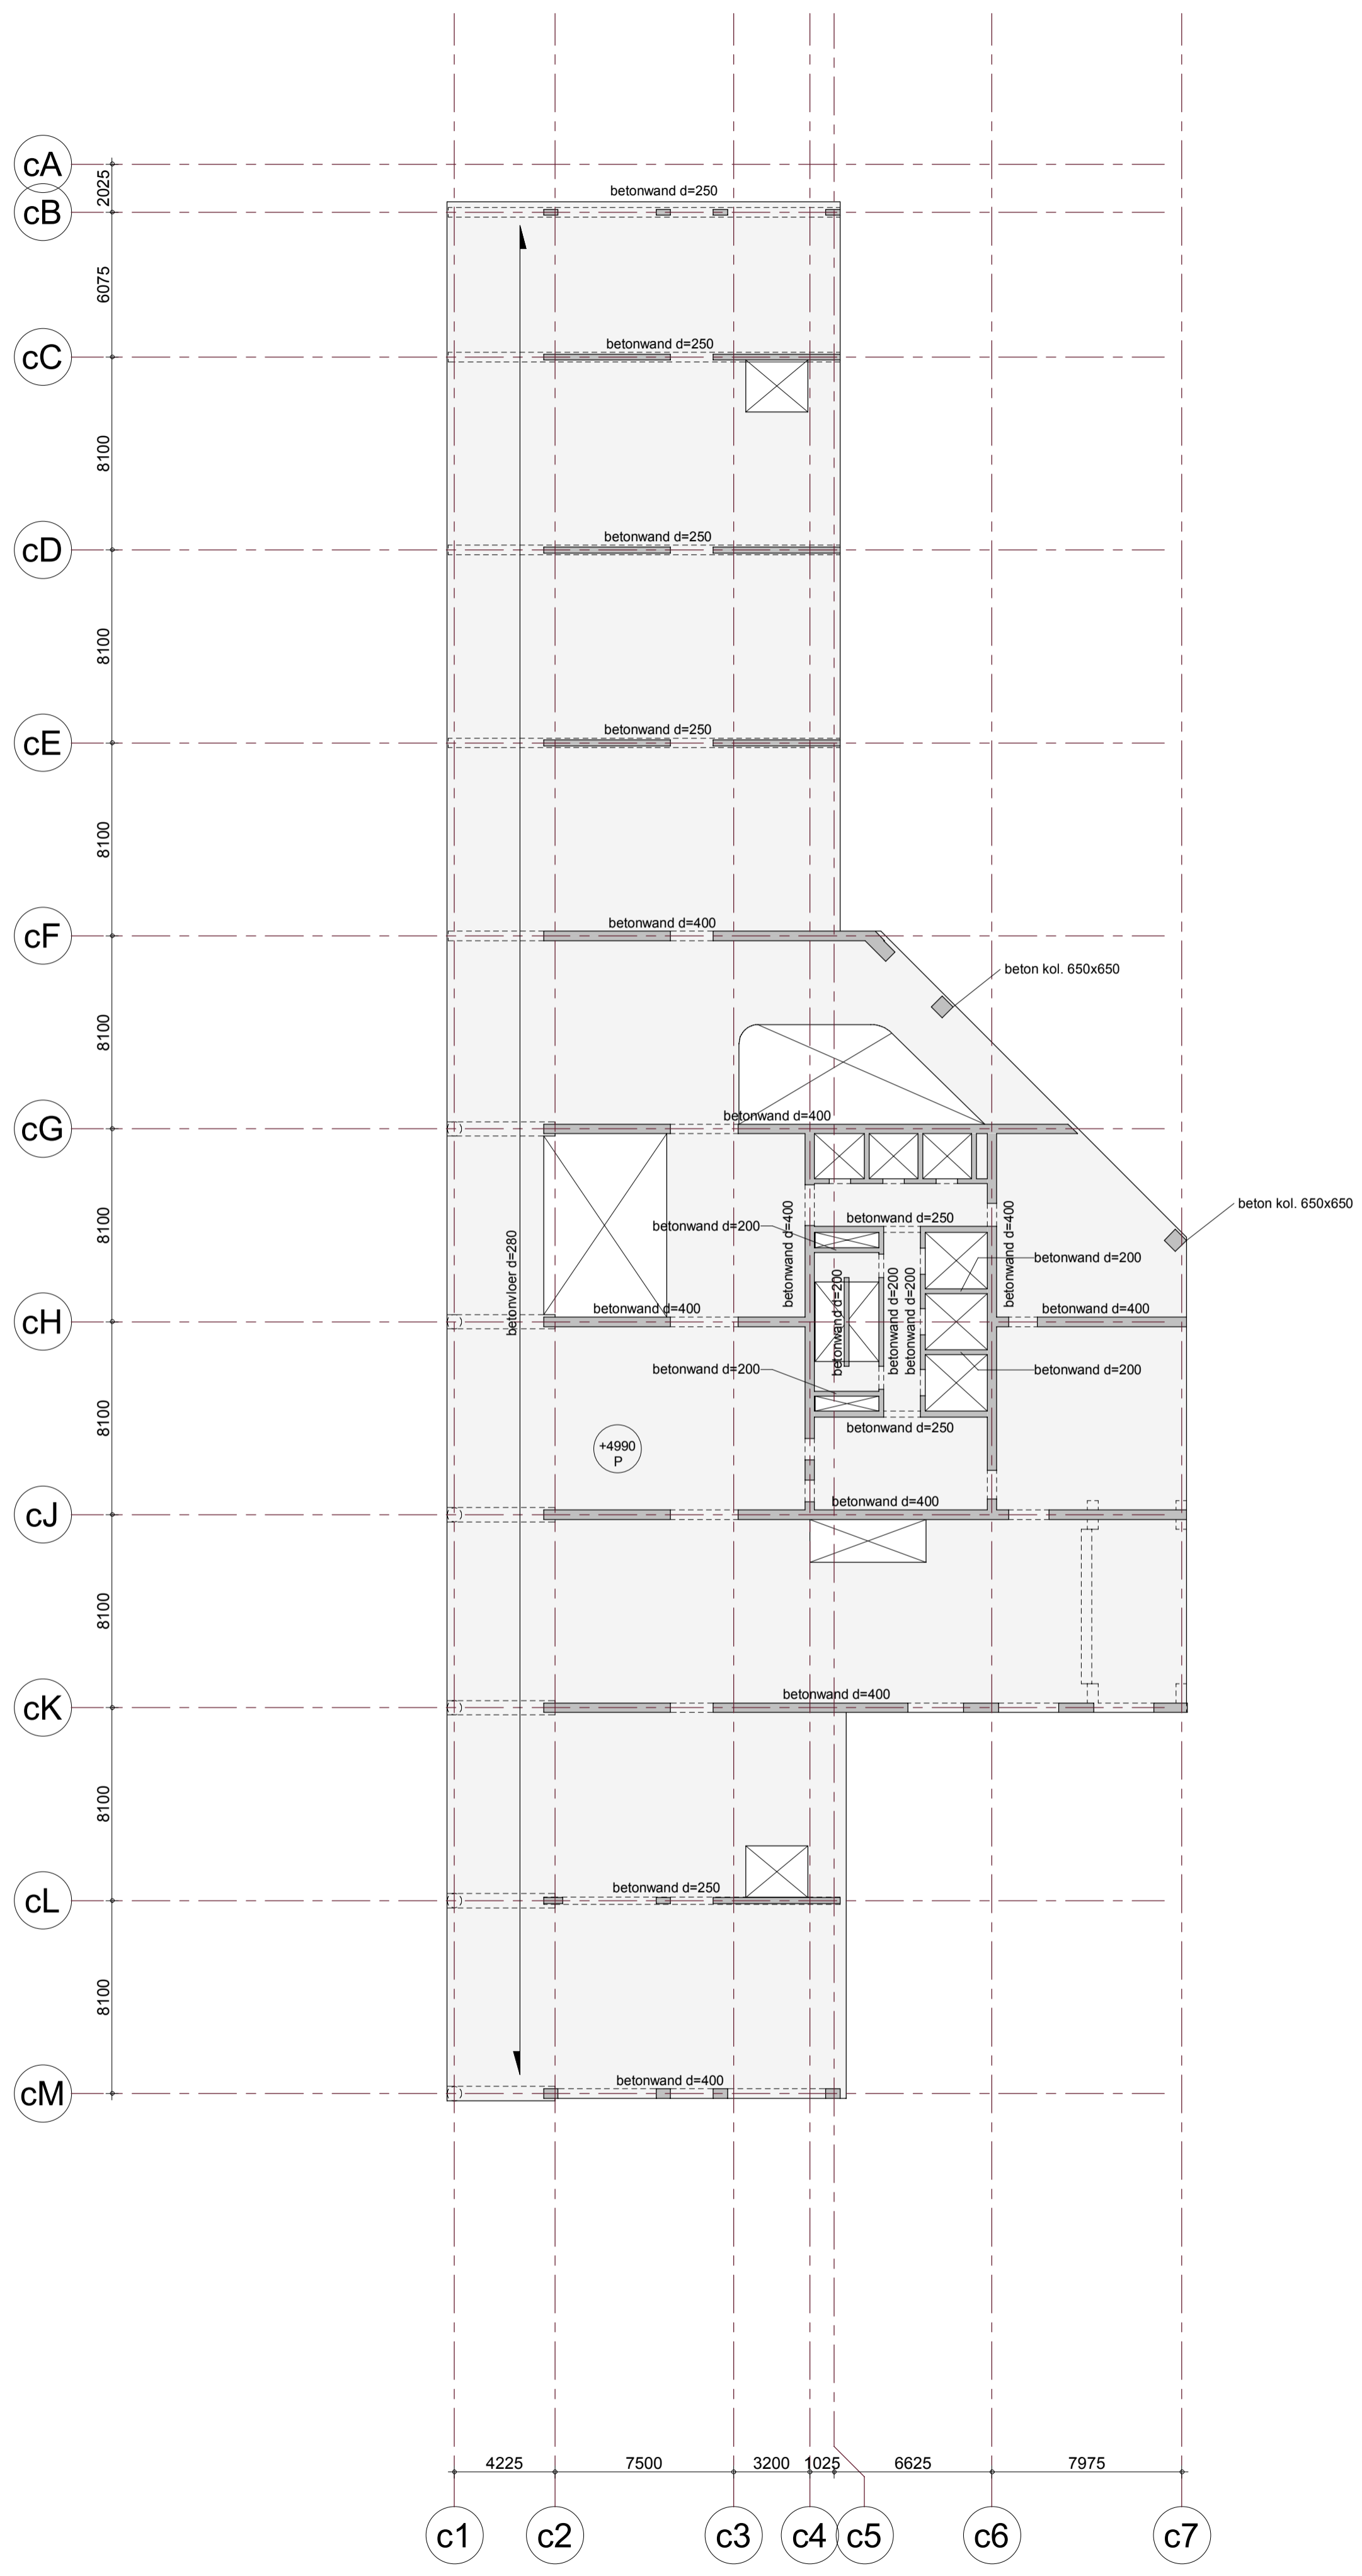

E			
D			
C			
B			
A			
0	datum tekening/Drawing date	15-09-2023	
Rev	Description	Date	Dm App'd

Omgevingsvergunning

Project fase/Project Stage

Definitief

Status/Status of Drawing



 Postbus 651
 5600 AR Eindhoven
 Tel: (040) 281 44 55
 www.tielemans.nl

BURO HAPPOLD

17 Newman Street, London, W1T 1PB, UK
 Tel: +44 (0)207 279 700
 Email: MHC020@burohappold.com
 Web: www.burohappold.com

Oprachtgever/Client: **Hofplein Ontwikkel BV**

Architect/Architect: **Powerhouse Company**

Project/Project: **RISE**

Onderdeel/Dwg Title: **Constructieschema niveau 1
Coolsingeltoren**


Projectnummer/Job No. MM20029	Scale@ A1 1:200
Tekenaar/Drawn By GvL	Gecontroleerd/Checked By PH
Bladnummer/Drawing No. DO-CT2010	Constructie/Constructor TIELEMANS
	Revisie 0

© Buro Happold Limited or its group companies. All rights reserved. Buro Happold and its group companies assert (unless otherwise agreed in writing) their rights under s.77 of the Copyright, Designs and Patents Act 1988. This drawing has been prepared for the sole use and information of the Client. The liability of Buro Happold in respect of any information contained in the drawing will not extend to any third parties. Buro Happold accepts no liability for any consequences of this drawing other than for the purposes for which it has been produced.

DO NOT SCALE THIS DRAWING.

SAFETY HEALTH AND ENVIRONMENTAL INFORMATION	
IN ADDITION TO THE HAZARDOUS RISKS NORMALLY ASSOCIATED WITH THE TYPE OF WORK DETAILED ON THIS DRAWING, NOTE THE FOLLOWING:	
CONSTRUCTION	
MAINTENANCE/CLEANING/OPERATION	
DECOMMISSIONING/DEMOLITION	

Notes

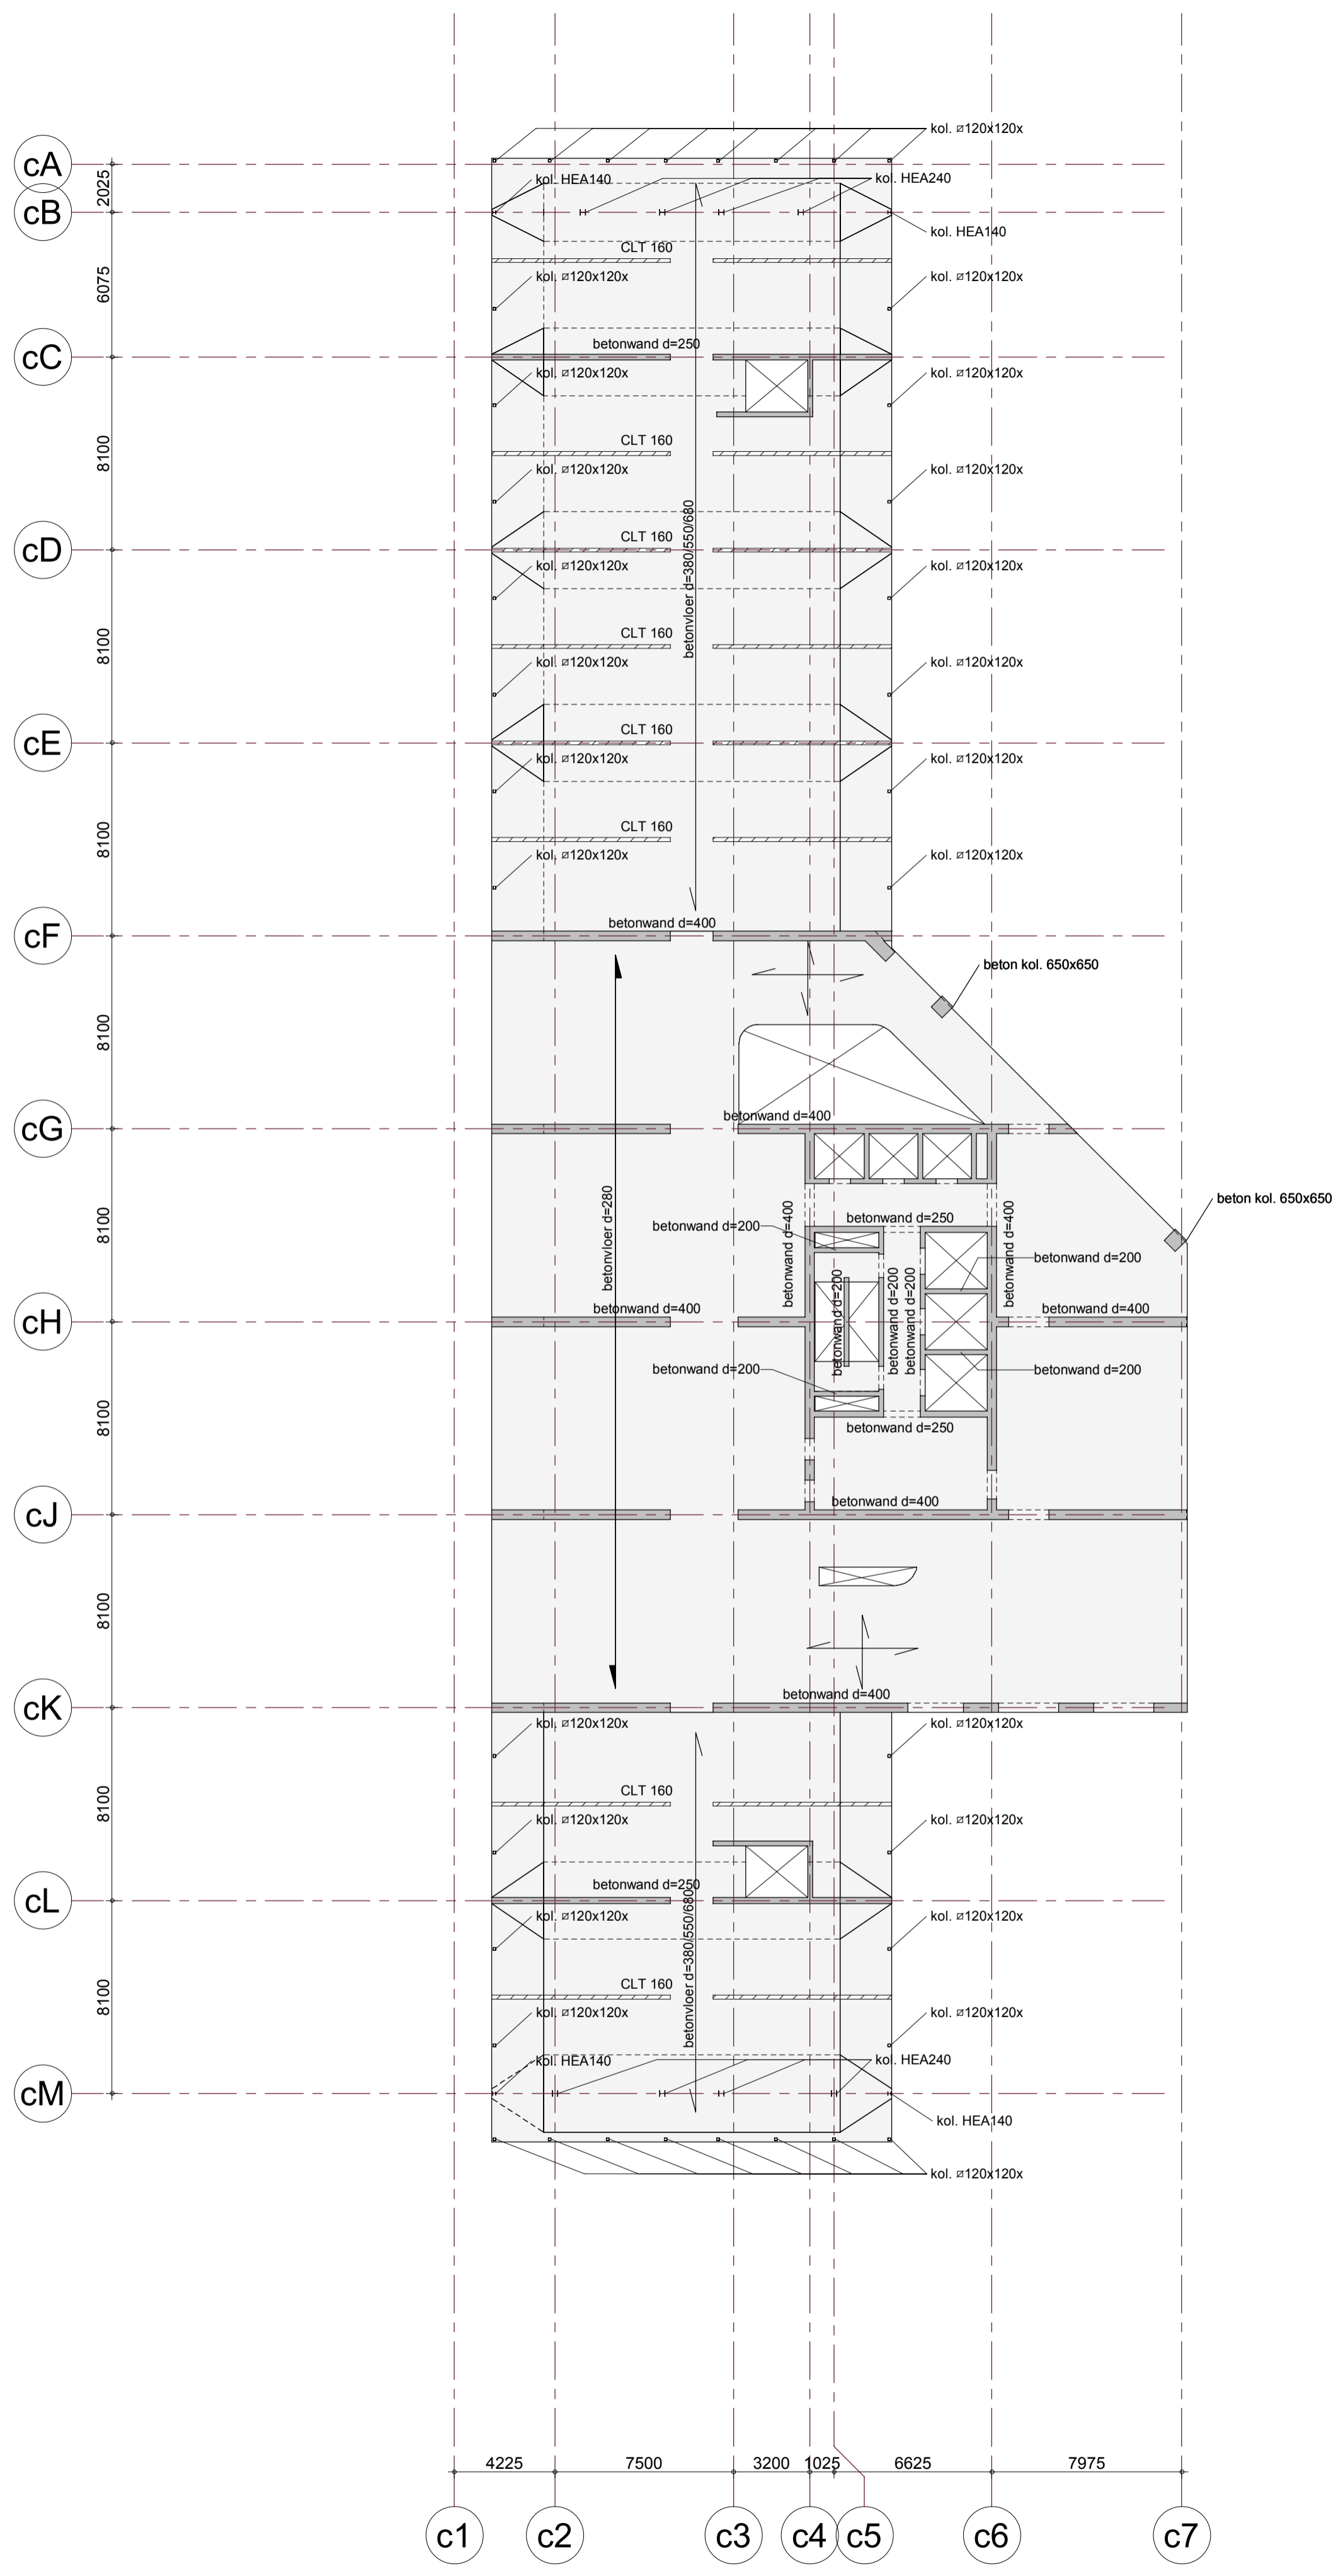

Rev	Description	Date	Dm	Appr'd
0	datum tekening/Drawing date	15-09-2023		

Omgevingsvergunning

Project fase/Project Stage

Definitief

Status/Status of Drawing



**ADVIESBUREAU
TIELEMANS
BOUWCONSTRUCTIES B.V.**

Postbus 651
5600 AR Eindhoven
Tel: (040) 281 44 55
www.tielemans.nl

BURO HAPPOLD

17 Newman Street, London, W1T 1PB, UK | Tel: +44 (0)2079 279 700 | Email: MHC002@burohappold.com | Website: www.burohappold.com

Oprachtgever/Client: **Hofplein Ontwikkelaar BV**

Architect/Architect: **Powerhouse Company**

Project/Project: **RISE**

Onderdeel/Dwg Title: **Constructieschema niveau 2 Coolsingeltoren**


Projectnummer/Job No. MM20029	Scale@ A1 1:200
--------------------------------------	------------------------

Tekenaar/Drawn By: GvL	Gecontroleerd/Checked By: PH	Goedgekeurd/Approved By: PH	Projectleider/Project Officer: LJ
Bladnummer/Drawing No. DO-CT2020	Constructie/Constructor: TIELEMANS	Revisie: 0	

© Buro Happold Limited or its group companies. All rights reserved. Buro Happold and its group companies assert (unless otherwise agreed in writing) their rights under s.77 to 79 of the Copyright, Designs and Patents Act 1988.
 This drawing has been prepared for the use and information of the Client. The liability of Buro Happold in respect of any information contained in the drawing will not extend to any third parties. Buro Happold accepts no liability for any use of this drawing other than for the purpose for which it has been produced.
 DO NOT SCALE THIS DRAWING.

SAFETY HEALTH AND ENVIRONMENTAL INFORMATION	
IN ADDITION TO THE HAZARDOUS RISKS NORMALLY ASSOCIATED WITH THE TYPE OF WORK DETAILED ON THIS DRAWING, NOTE THE FOLLOWING:	
CONSTRUCTION	
MAINTENANCE/CLEANING/OPERATION	
DECOMMISSIONING/DEMOLITION	

Notes

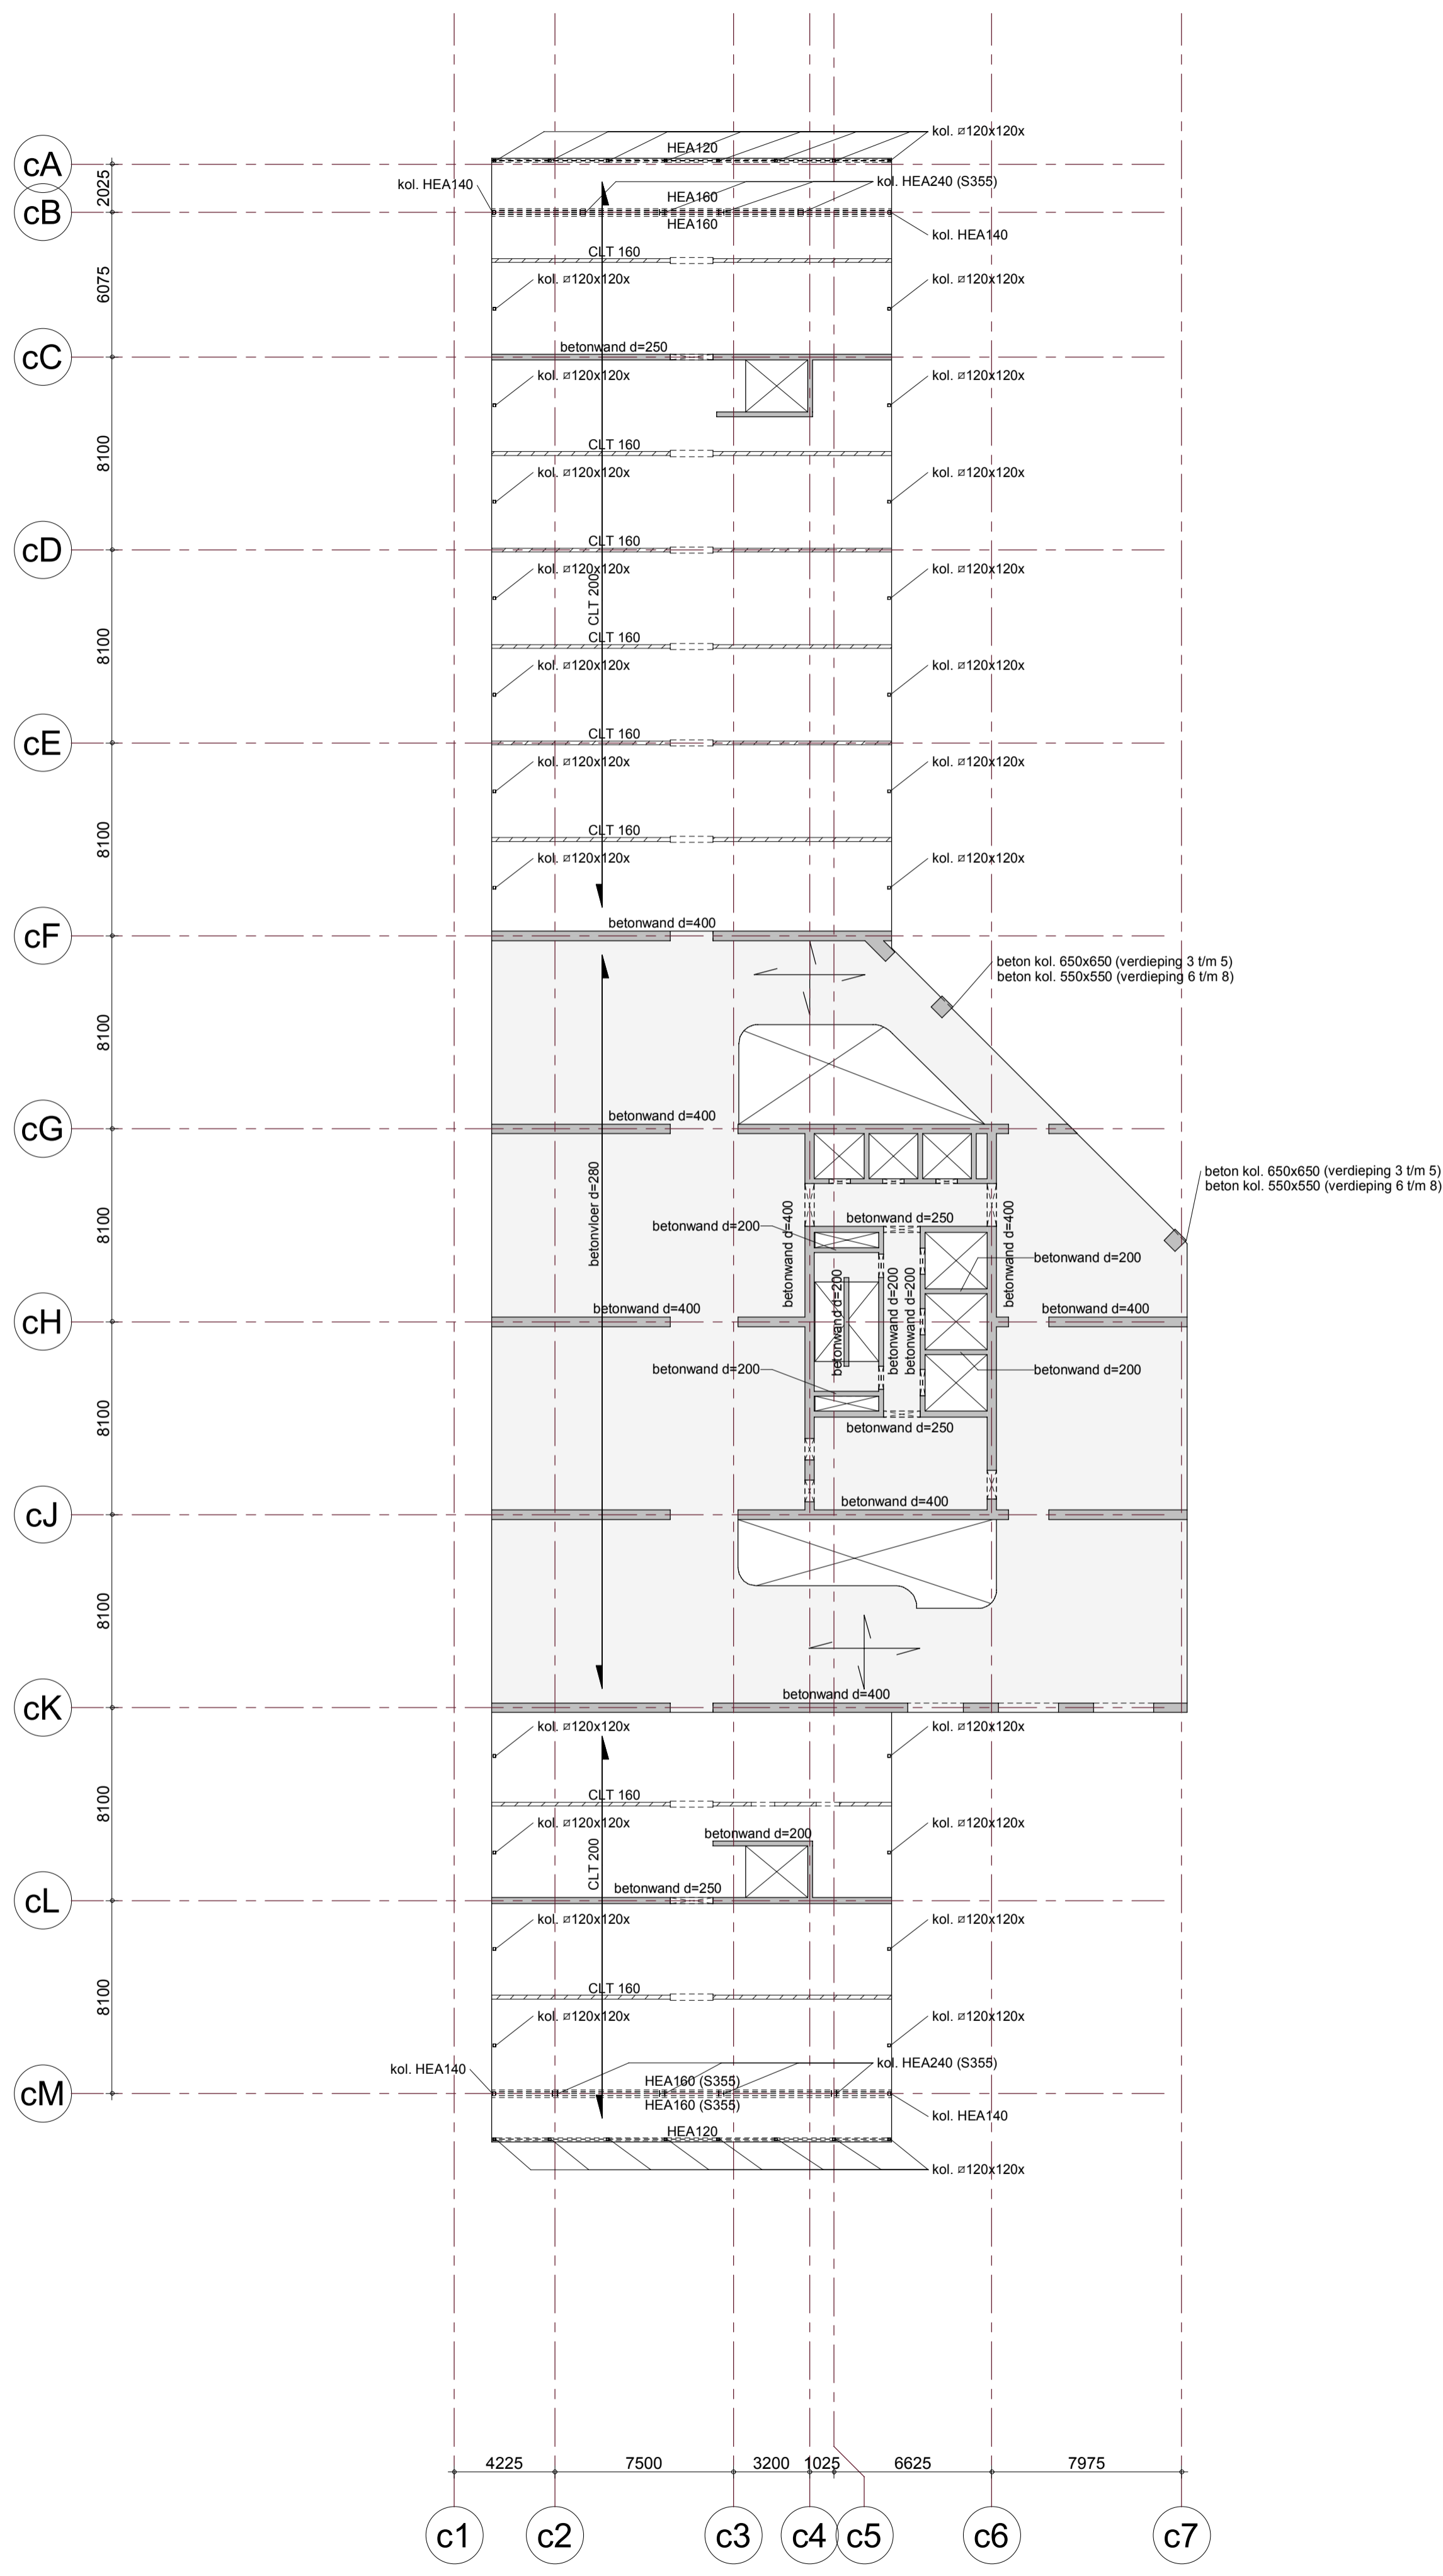

E			
D			
C			
B			
A			
0	datum tekening/Drawing date	15-09-2023	
Rev	Description	Date	Dm App'd

Omgevingsvergunning

Project fase/Project Stage

Definitief

Status/Status of Drawing

ADVIESBUREAU TIELEMANS
 BOUWCONSTRUCTIES B.V.

Postbus 651
 5600 AR Eindhoven
 Tel: (040) 281 44 55
 www.tielemans.nl

BURO HAPPOLD

17 Newman Street, London, W1T 1PB, UK
 Tel: +44 (0)2079 279 700
 Email: MHC020@burohappold.com
 Web: www.burohappold.com


Oprachgever/Client: **Hofplein Ontwikkeld BV**

Architect/Architect: **Powerhouse Company**

Project/Project: **RISE**

Onderdeel/Dwg Title: **Constructieschema niveau 3 t/m 7 Coolsingeltoren**

Projectnummer/Job No.	MM20029	Scale@ A1	1:200
Tekenaar/Drawn By	GvL	Gecontroleerd/Checked By	PH
Goedgekeurd/Approved By	PH	Projectovername/Project Officer	LJ
Bladnummer/Drawing No.	DO-CT2030	Constructie/Constructor	TIELEMANS
Revision	0		

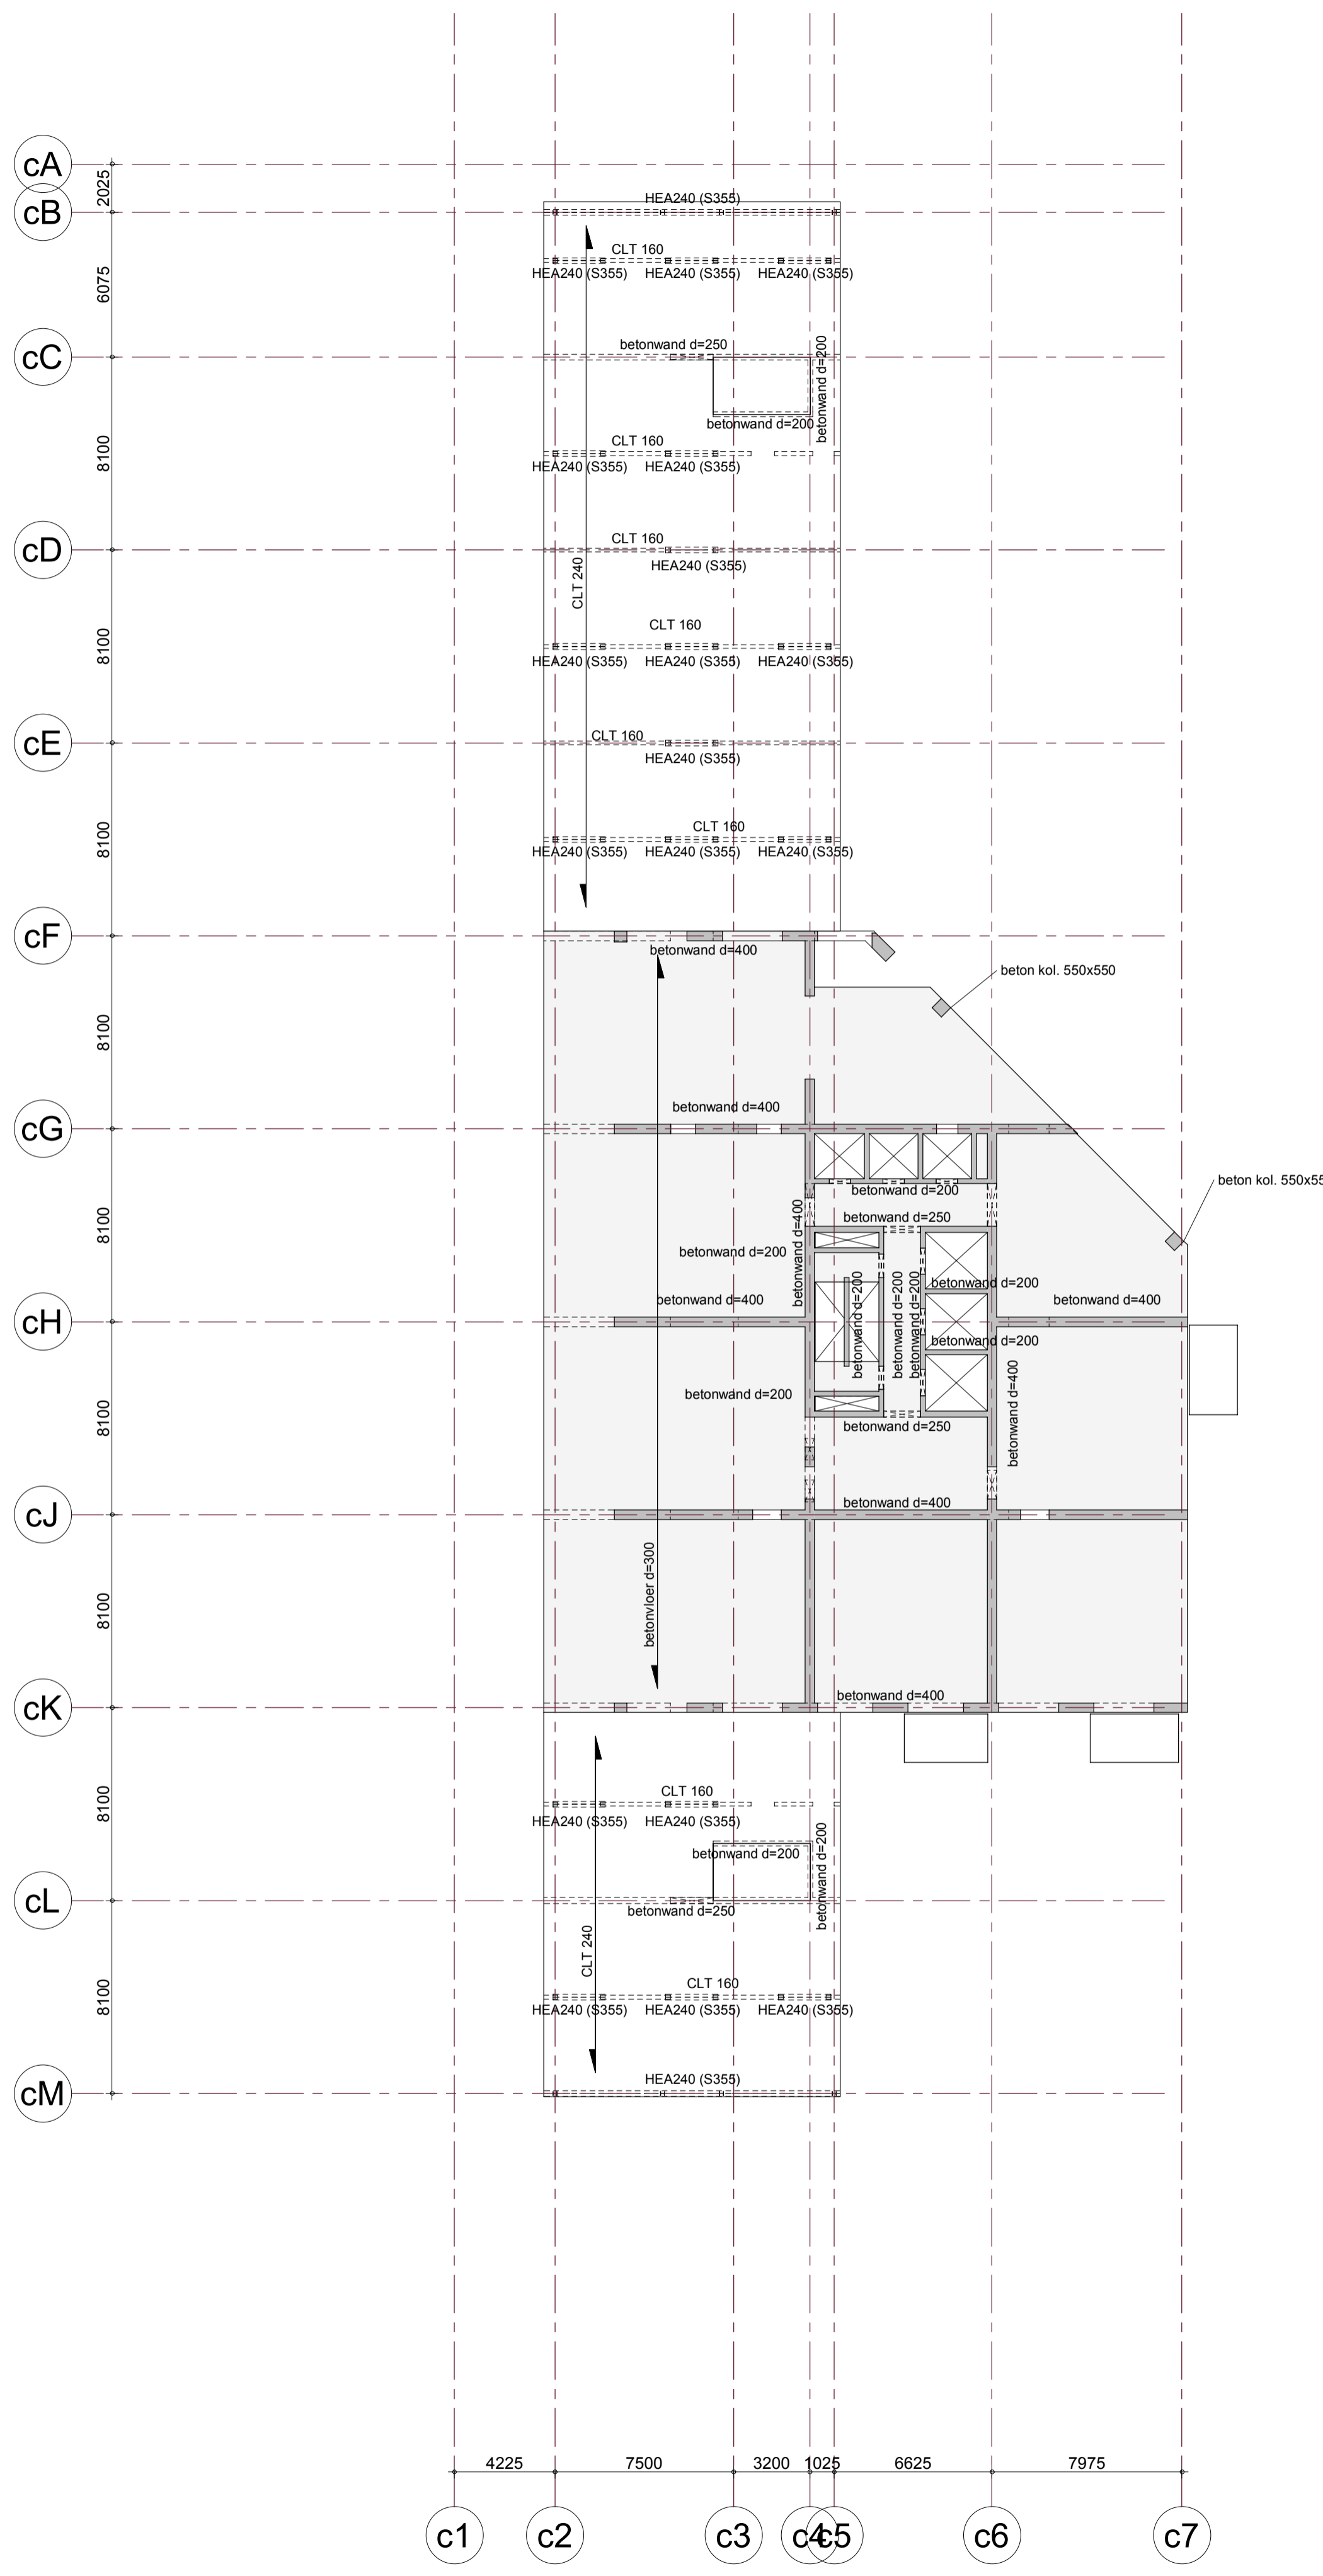

© Buro Happold Limited or its group companies. All rights reserved. Buro Happold and its group companies assert (unless otherwise agreed in writing) their rights under s.17 of the Copyright, Designs and Patents Act 1988.

This drawing has been prepared for the use and information of the Client. The liability of Buro Happold in respect of any information contained in the drawing will not extend to any third parties. Buro Happold accepts no liability for any misinterpretation of this drawing other than for the purpose for which it has been produced.

DO NOT SCALE THIS DRAWING.

SAFETY HEALTH AND ENVIRONMENTAL INFORMATION	
IN ADDITION TO THE HAZARDOUS RISKS NORMALLY ASSOCIATED WITH THE TYPE OF WORK DETAILED ON THIS DRAWING, NOTE THE FOLLOWING:	
CONSTRUCTION	
MAINTENANCE/CLEANING/OPERATION	
DECOMMISSIONING/DEMOLITION	

Notes

E			
D			
C			
B			
A			
0	datum tekening/Drawing date	15-09-2023	
Rev	Description	Date	Dm App'd

Omgevingsvergunning

Project fase/Project Stage

Definitief

Status/Status of Drawing

**ADVIESBUREAU
TIELEMANS**
BOUWCONSTRUCTIES B.V.

Postbus 651
5600 AR Eindhoven
Tel: (040) 281 44 55
www.tielemans.nl

BURO HAPPOLD

17 Newman Street
London
W1T 1PB
UK

Tel: +44 (0)2079 279 700
Email: MM20029@burohappold.com
Web: www.burohappold.com

Oprachtgever/Client: **Hofplein Ontwikkelaar BV**

Architect/Architect: **Powerhouse Company**

Project/Project: **RISE**

Onderdeel/Dwg Title: **Constructieschema niveau 8
Coolsingeltoren**

Projectnummer/Job No. MM20029	Scale@ A1 1:200
Tekenaar/Drawn By GvL	Gecontroleerd/Checked By PH
Bladnummer/Drawing No. DO-CT2080	Constructie/Constructor TIELEMANS
	Revisie 0

© Buro Happold Limited or its group companies. All rights reserved. Buro Happold and its group companies assert (unless otherwise agreed in writing) their rights under s.77 to the Copyright, Designs and Patents Act 1988.

This drawing has been prepared for the sole use and information of the Client. The liability of Buro Happold in respect of any information contained in this drawing shall not extend to any third parties. Buro Happold accepts no liability for any consequences of this drawing other than for the purposes for which it has been produced.


DO NOT SCALE THIS DRAWING.

SAFETY HEALTH AND ENVIRONMENTAL INFORMATION

IN ADDITION TO THE HAZARDOUS RISKS NORMALLY ASSOCIATED WITH THE TYPES OF WORK DETAILED ON THIS DRAWING, NOTE THE FOLLOWING:

CONSTRUCTION
MAINTENANCE/CLEANING/OPERATION
DECOMMISSIONING/DEMOLITION

Notes

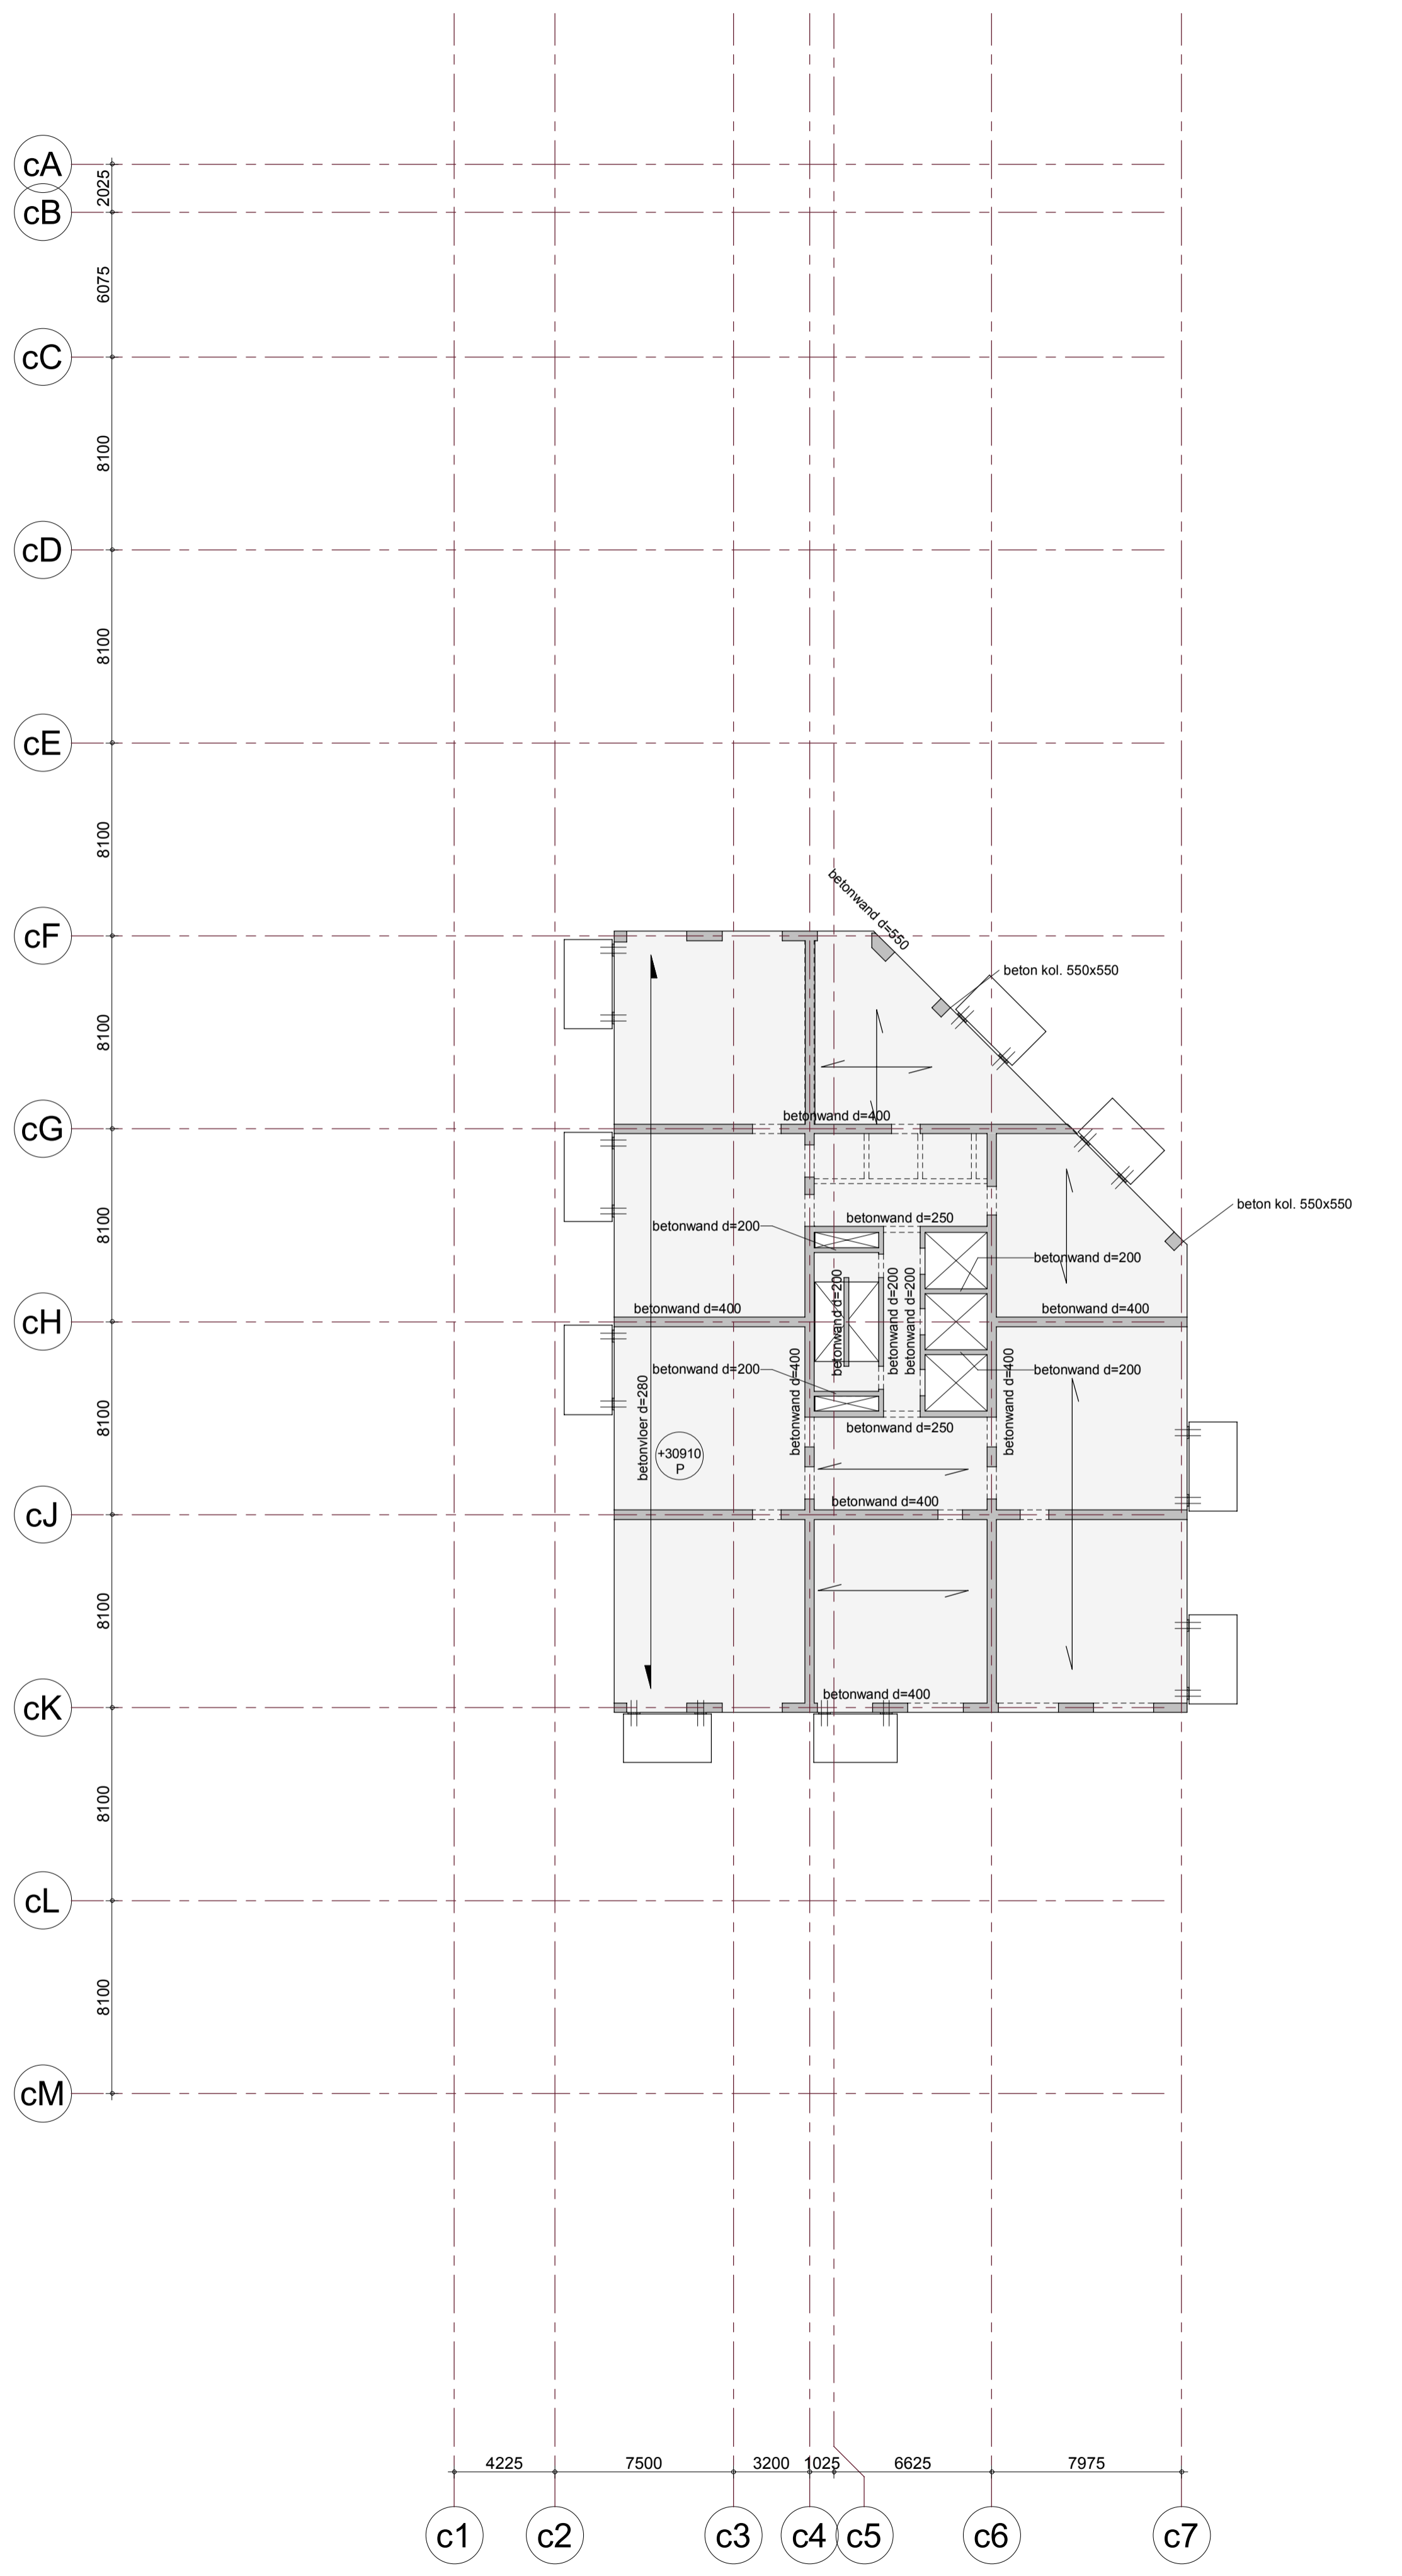

E			
D			
C			
B			
A			
0	datum tekening/Drawing date	15-09-2023	
Rev	Description	Date	Dm Appr

Omgevingsvergunning

Project fase/Project Stage

Definitief

Status/Status of Drawing

ADVIESBUREAU TIELEMANS
 BOUWCONSTRUCTIES B.V.

Postbus 651
 5600 AR Eindhoven
 Tel: (040) 281 44 55
 www.tielemans.nl

BURO HAPPOLD

17 Newman Street, London, W1T 1PB, UK
 Tel: +44 (0)2079 219 300
 Email: MHC020@burohappold.com
 Web: www.burohappold.com

Oprachgever/Client: **Hofplein Ontwikkelaar BV**


Architect/Architect: **Powerhouse Company**

Project/Project: **RISE**

Onderdeel/Dwg Title: **Constructieschema niveau 9-10 Coölingeltoren**

Projectnummer/Job No: **MM20029** Scale@ A1: **1:200**

Tekenaar/Drawn By: GvL	Gecontroleerd/Checked By: PH	Goedgekeurd/Approved By: PH	Projectleider/Project Officer: LJ
Bladnummer/Drawing No: DO-CT2090		Constructie/Constructor: TIELEMANS	Revisie: 0

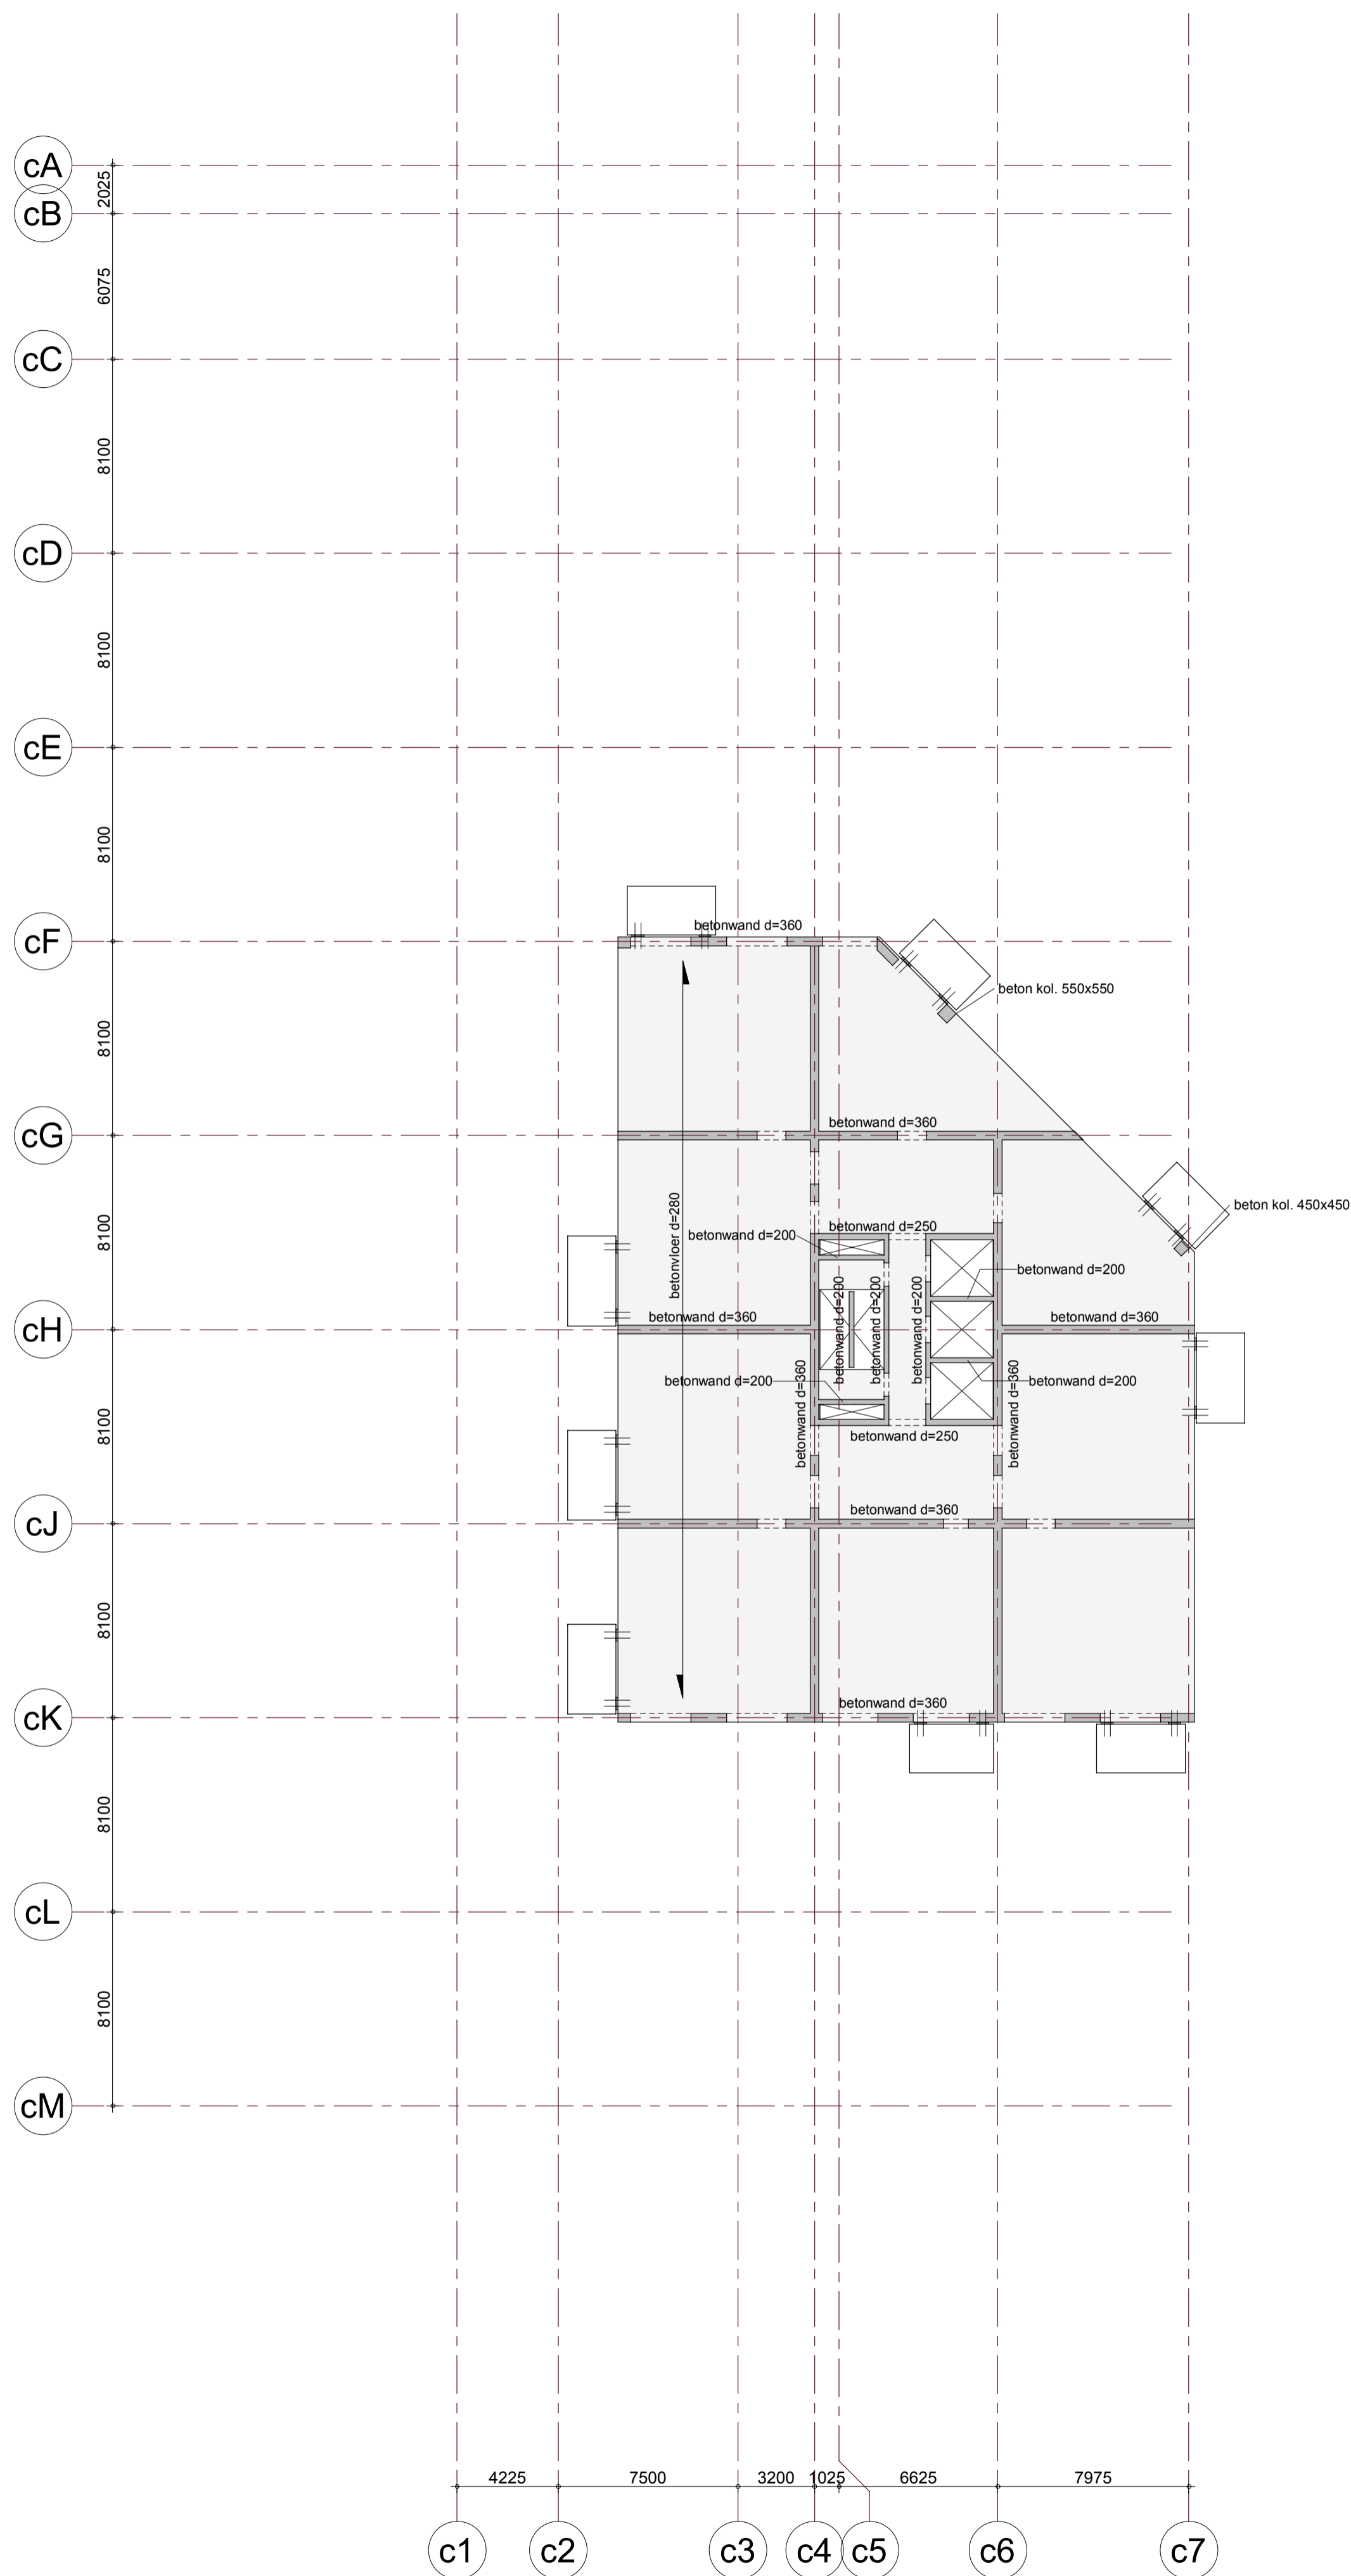

© Buro Happold Limited or its group companies. All rights reserved. Buro Happold and its group companies assert (unless otherwise agreed in writing) their rights under s.17 of the Copyright, Designs and Patents Act 1988.

This drawing has been prepared for the use and information of the Client. The liability of Buro Happold in respect of any information contained in the drawing will not extend to any third parties. Buro Happold accepts no liability for any use of this drawing other than for the purpose for which it has been produced.

DO NOT SCALE THIS DRAWING.

SAFETY HEALTH AND ENVIRONMENTAL INFORMATION
IN ADDITION TO THE HAZARDOUS RISKS NORMALLY ASSOCIATED WITH THE TYPE OF WORK DETAILED ON THIS DRAWING, NOTE THE FOLLOWING:
CONSTRUCTION
MAINTENANCE/CLEANING/OPERATION
DECOMMISSIONING/DEMOLITION

Notes

E			
D			
C			
B			
A			
0	datum tekening/Drawing date	15-09-2023	
Rev	Description	Date	Dm App'd

Omgevingsvergunning

Project fase/Project Stage

Definitief

Status/Status of Drawing



**ADVIESBUREAU
TIELEMANS
BOUWCONSTRUCTIES B.V.**

Postbus 651
5600 AR Eindhoven
Tel: (040) 281 44 55
www.tielemans.nl

BURO HAPPOLD

17 Newman Street, London, W1T 1PB, UK | Tel: +44 (0)2079 279 700 | Email: MHC020@burohappold.com | Web: www.burohappold.com

Oprichtgever/Client: **Hofplein Ontwikkelaar BV**

Architect/Architect: **Powerhouse Company**

Project/Project: **RISE**

Onderdeel/Dwg Title: **Constructieschema niveau 11 t/m 14 Coolsingeltoren**

Projectnummer/Job No. MM20029	Scale@ A1 1:200
Tekenaar/Drawn By: GvL	Gecontroleerd/Checked By: PH
Bladnummer/Drawing No. DO-CT1110	Gepland/Approved By: PH
	Projectleider/Project Officer: LJ
	Constructie/Constructor: TIELEMANS
	Revision: 0

DO NOT SCALE THIS DRAWING.

SAFETY HEALTH AND ENVIRONMENTAL INFORMATION
IN ADDITION TO THE HAZARDOUS RISKS NORMALLY ASSOCIATED WITH THE TYPES OF WORK DETAILED ON THIS DRAWING, NOTE THE FOLLOWING:
CONSTRUCTION
MAINTENANCE/CLEANING/OPERATION
DECOMMISSIONING/DEMOLITION

Notes



E			
D			
C			
B			
A			
0	datum tekening/Drawing date	15-09-2023	
Rev	Description	Date	Dm Appr

Omgevingsvergunning

Project fase/Project Stage

Definitief

Status/Status of Drawing

**ADVIESBUREAU
TIELEMANS
BOUWCONSTRUCTIES B.V.**

Postbus 651
 5600 AR Eindhoven
 Tel: (040) 281 44 55
 www.tielemans.nl

BURO HAPPOLD

17 Newman Street, London, W1T 1PB, UK
 Tel: +44 (0)2079 219 100
 Email: MHC020@burohappold.com
 Web: www.burohappold.com

Oprichtgever/Client: **Hofplein Ontwikkel BV**

Architect/Architect: **Powerhouse Company**


Project/Project: **RISE**

Onderdeel/Dwg Title: **Constructieschema niveau 15 t/m 20
Coolsingeltoren**

Projectnummer/Job No. MM20029	Scale@ A1 1:200
Tekenaar/Drawn By GvL	Gecontroleerd/Checked By PH
Bladnummer/Drawing No. DO-CT2150	Constructie/Constructor TIELEMANS
	Revisie 0

SAFETY HEALTH AND ENVIRONMENTAL INFORMATION	
IN ADDITION TO THE HAZARDOUS RISKS NORMALLY ASSOCIATED WITH THE TYPES OF WORK DETAILED ON THIS DRAWING, NOTE THE FOLLOWING:	
CONSTRUCTION	
MAINTENANCE/CLEANING/OPERATION	
DECOMMISSIONING/DEMOLITION	

Notes

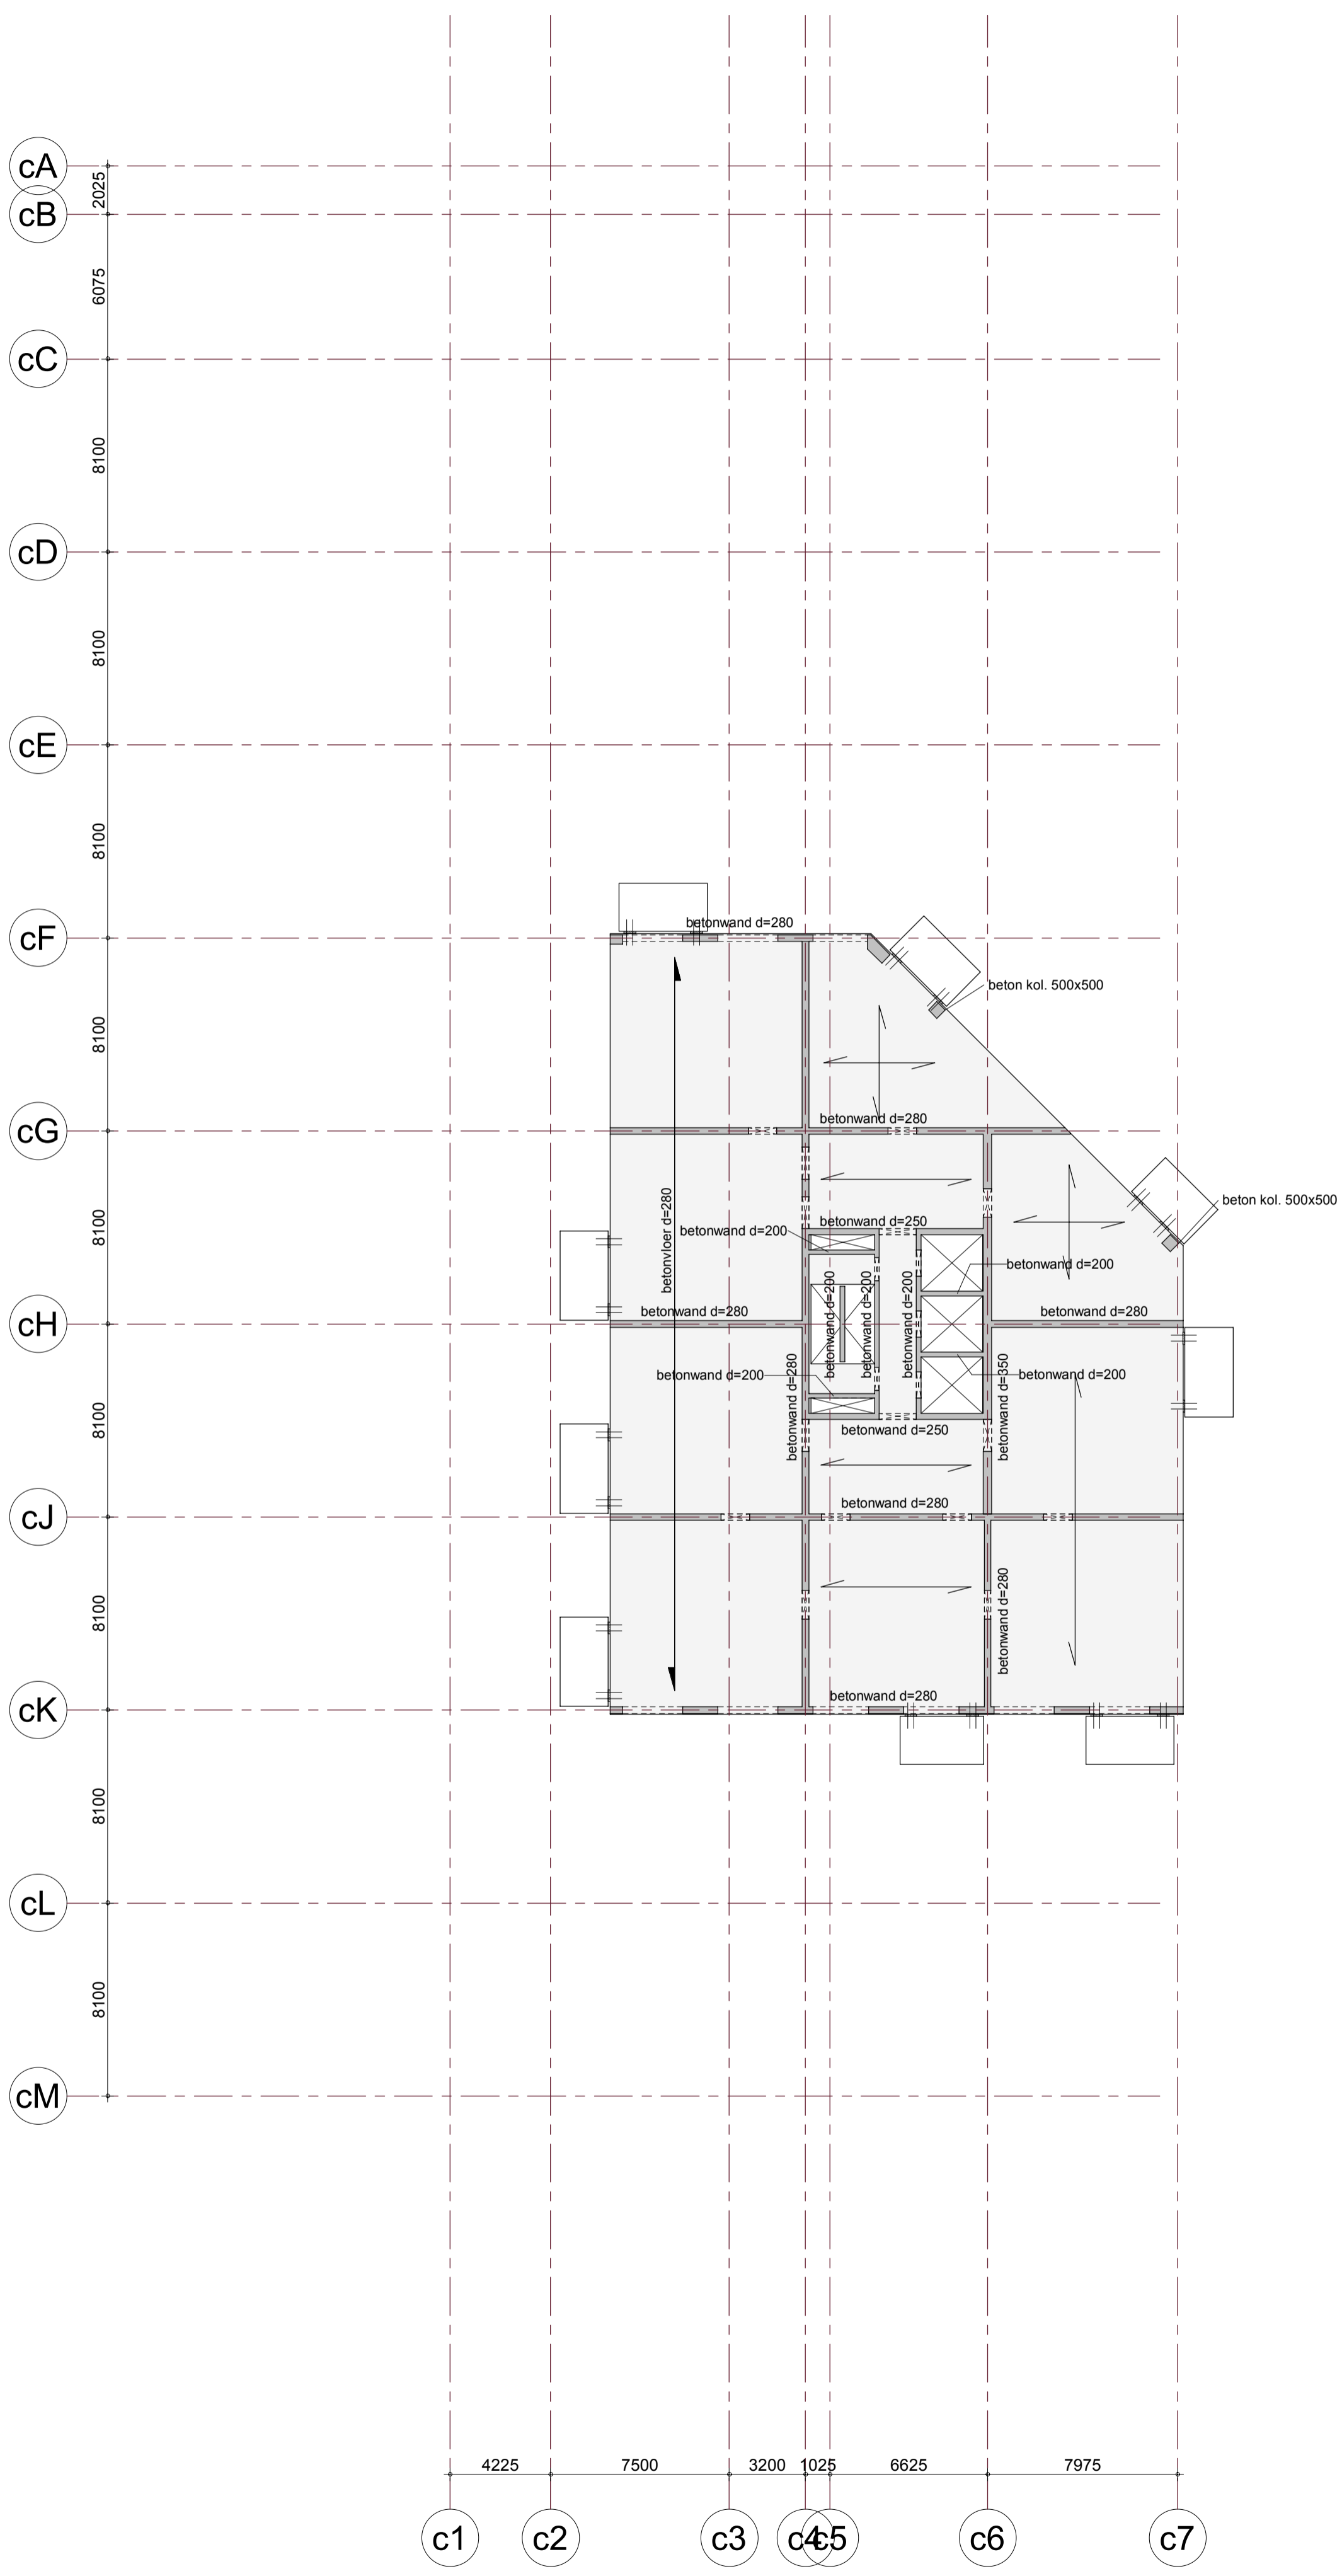

E			
D			
C			
B			
A			
0	datum tekening/Drawing date	15-09-2023	
Rev	Description	Date	Appr

Omgevingsvergunning

Project fase/Project Stage

Definitief

Status/Status of Drawing



**ADVIESBUREAU
TIELEMANS**
BOUWCONSTRUCTIES B.V.

Postbus 651
5600 AR Eindhoven
Tel: (040) 281 44 55
www.tielemans.nl

BURO HAPPOLD

17 Newman Street, London W1T 1PB, UK

Tel: +44 (0)2079 279 700
Email: MRO2023@burohappold.com
Web: www.burohappold.com

Oprachtgever/Client: **Hofplein Ontwikkelaar BV**

Architect/Architect: **Powerhouse Company**


Project/Project: **RISE**

Onderdeel/Dwg Title: **Constructieschema niveau 21 t/m 24
Coolsingeltoren**

Projectnummer/Job No. MM20029	Scale@ A1 1:200
Tekenaar/Drawn By GvL	Gecontroleerd/Checked By PH
Bladnummer/Drawing No. DO-CT2210	Geautoriseerd/Approved By PH
	Projectleider/Project Officer LJ
	Constructie/Constructor TIELEMANS
	Revision 0

SAFETY HEALTH AND ENVIRONMENTAL INFORMATION IN ADDITION TO THE HAZARDOUS RISKS NORMALLY ASSOCIATED WITH THE TYPES OF WORK DETAILED ON THIS DRAWING, NOTE THE FOLLOWING:
CONSTRUCTION
MAINTENANCE/CLEANING/OPERATION
DECOMMISSIONING/DEMOLITION

Notes

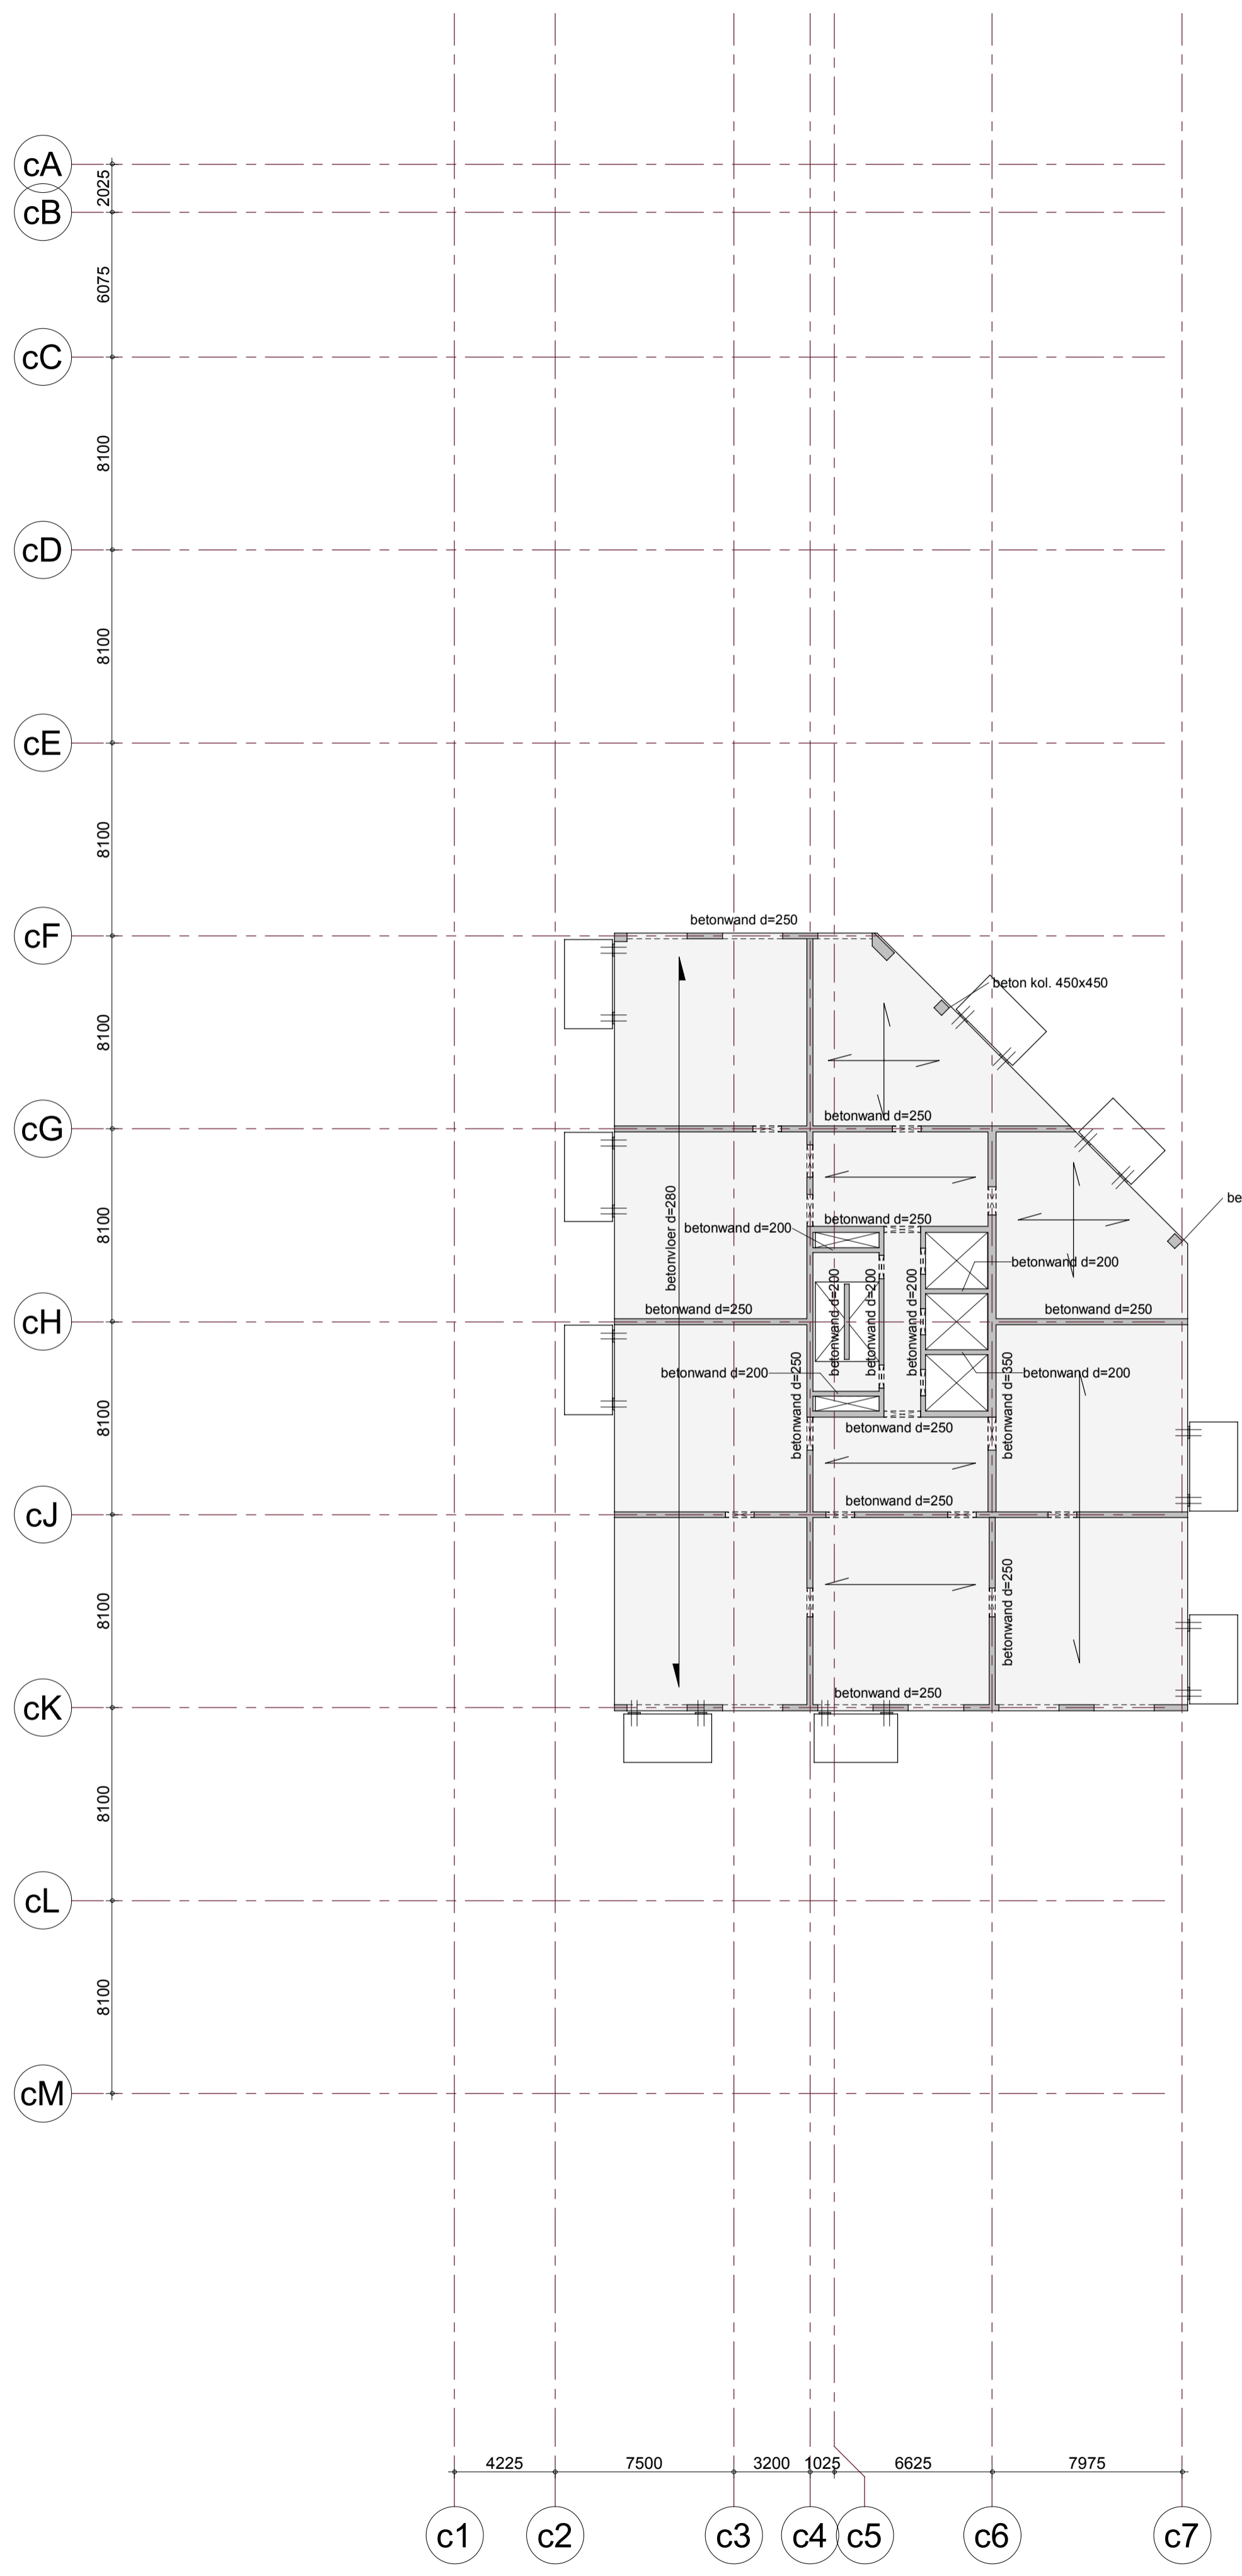

E			
D			
C			
B			
A			
0	datum tekening/Drawing date	15-09-2023	
Rev	Description	Date	Dm Appr

Omgevingsvergunning

Project fase/Project Stage

Definitief

Status/Status of Drawing


 Postbus 651
 5600 AR Eindhoven
 Tel: (040) 281 44 55
 www.tielemans.nl

BURO HAPPOLD

17 Newman Street
 London
 W1T 1PB
 UK

Tel: +44 (0)207 279 700
 Email: MM0029@burohappold.com
 Web: www.burohappold.com


Oprachtgever/Client: **Hofplein Ontwikkelaar BV**

Architect/Architect: **Powerhouse Company**

Project/Project: **RISE**

Onderdeel/Dwg Title: **Constructieschema niveau 25 t/m 44
Coolsingeltoren**

Projectnummer/Job No. MM20029	Scale@ A1 1:200
Tekenaar/Drawn By GvL	Gecontroleerd/Checked By PH
Bladnummer/Drawing No. DO-CT2250	Constructie/Constructor TIELEMANS
	Revisie 0

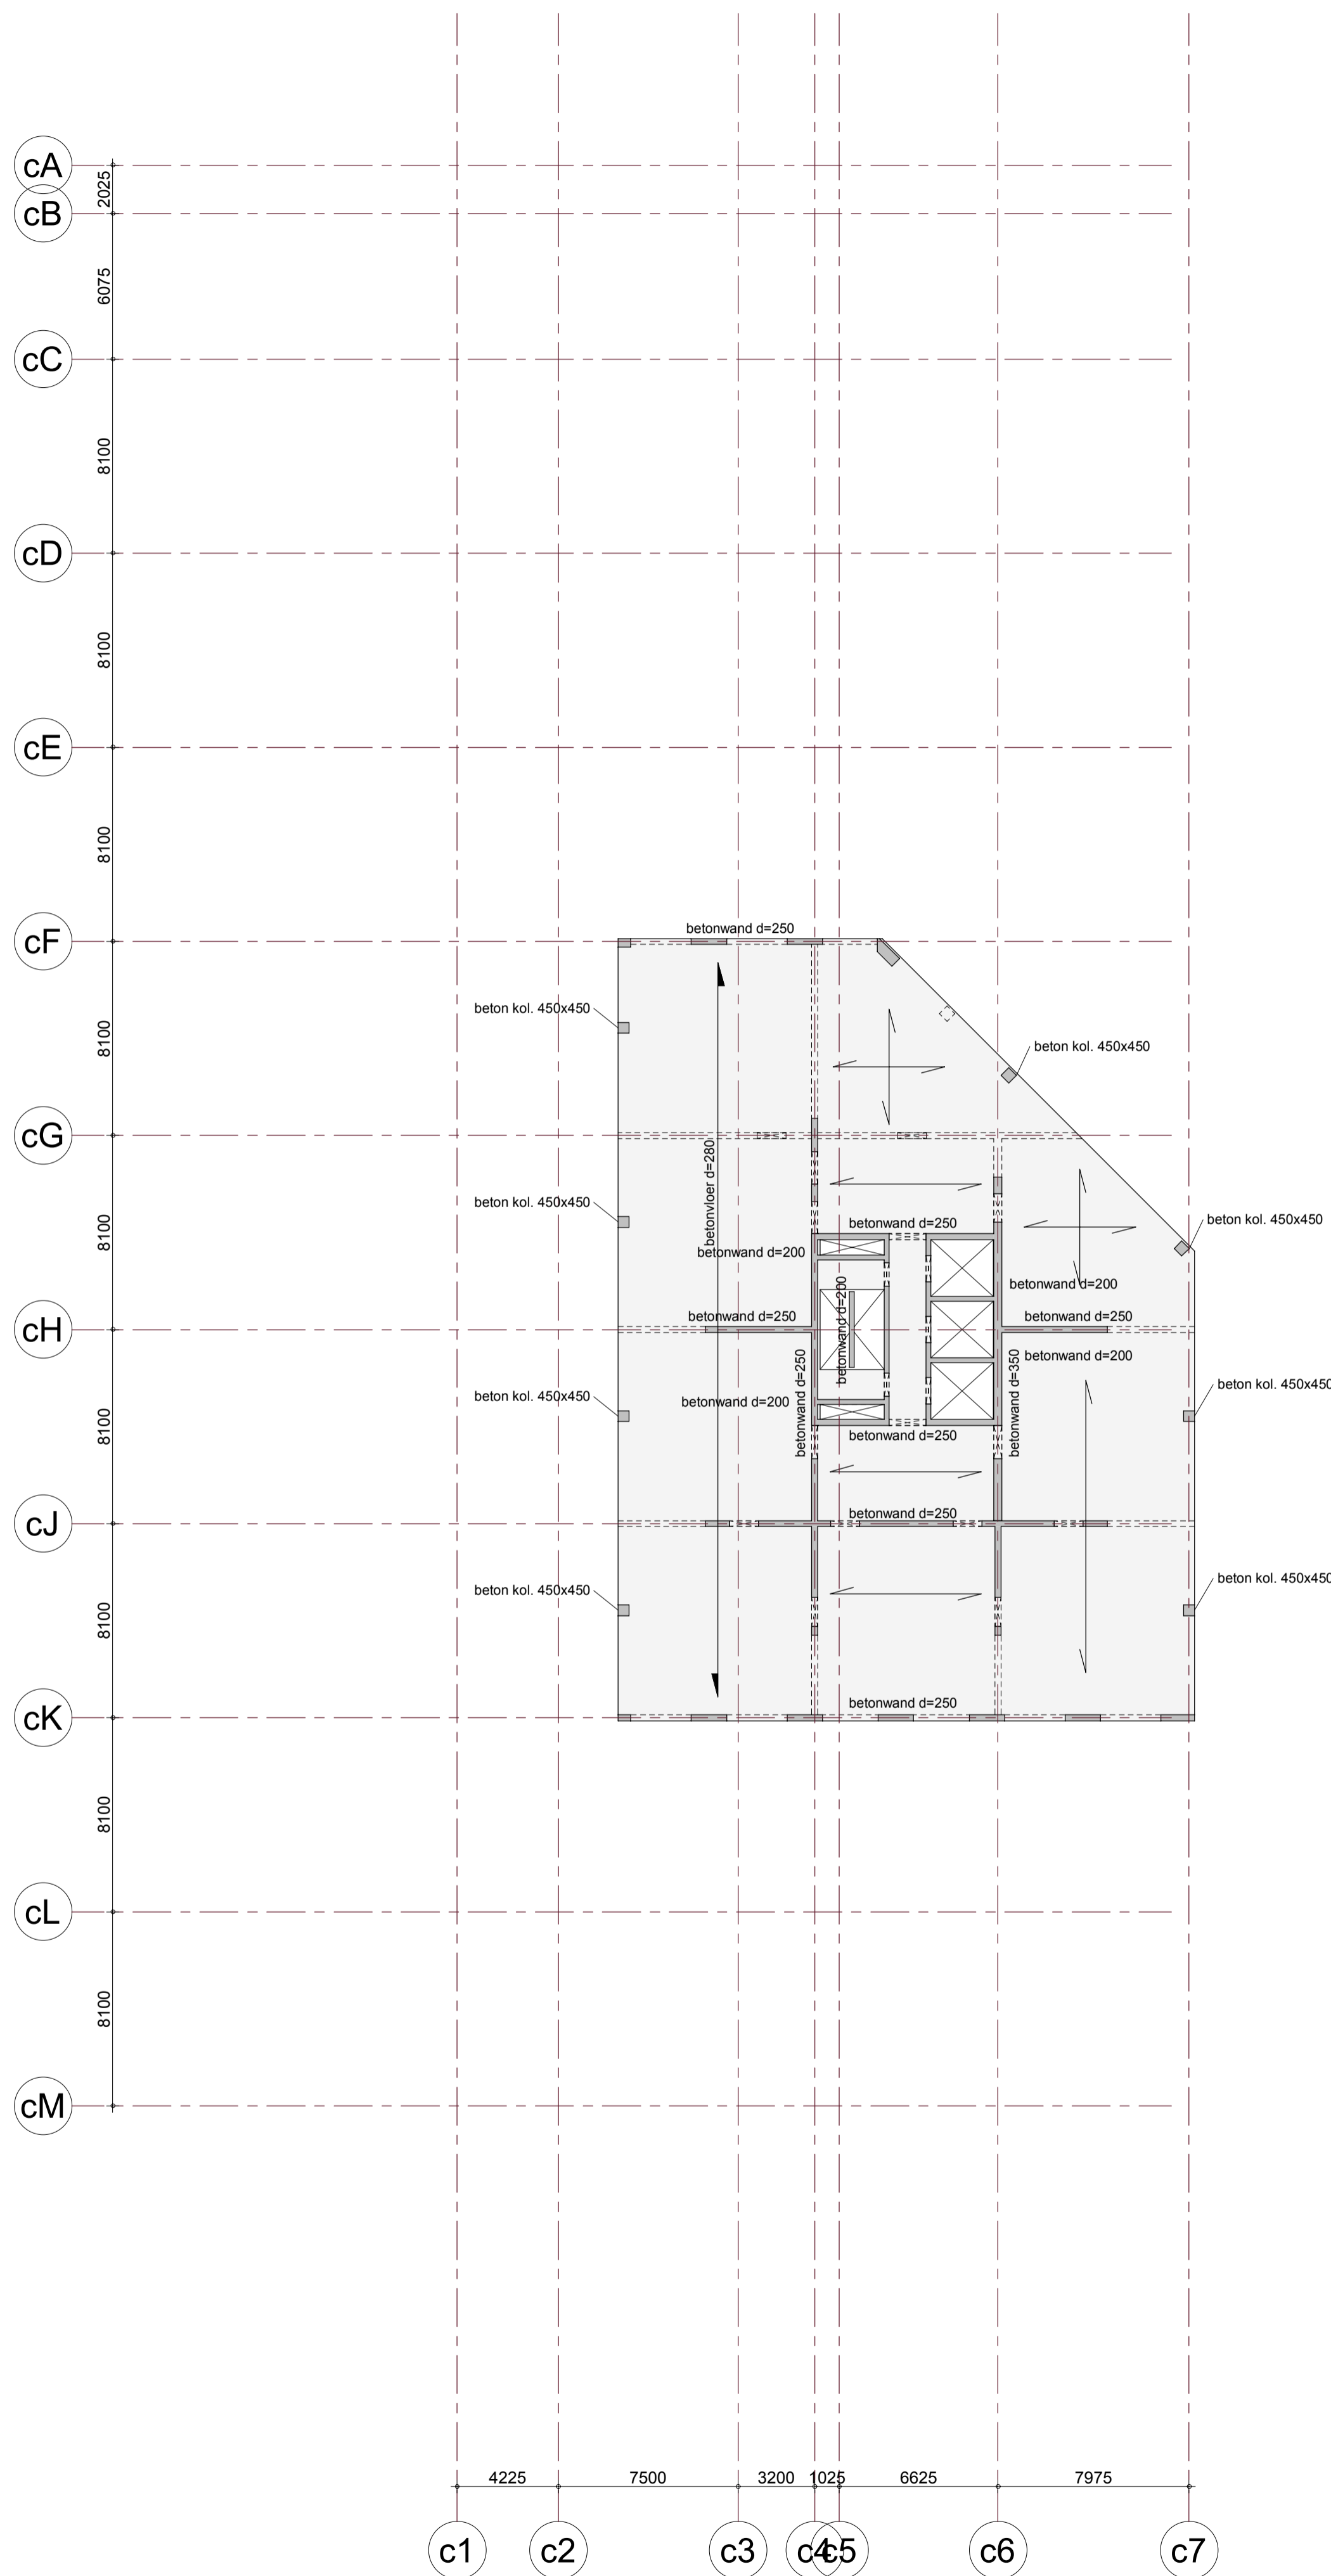

© Buro Happold Limited or its group companies. All rights reserved. Buro Happold and its group companies assert (unless otherwise agreed in writing) their rights under s.77 of the Copyright, Designs and Patents Act 1988.

This drawing has been prepared for the sole use and information of the Client. The liability of Buro Happold in respect of any information contained in the drawing will not extend to any third parties. Buro Happold accepts no liability for any misinterpretation of this drawing other than for the purpose for which it has been produced.

DO NOT SCALE THIS DRAWING.

SAFETY HEALTH AND ENVIRONMENTAL INFORMATION

IN ADDITION TO THE HAZARDOUS RISKS NORMALLY ASSOCIATED WITH THE TYPES OF WORK DETAILED ON THIS DRAWING, NOTE THE FOLLOWING:

CONSTRUCTION

MAINTENANCE/CLEANING/OPERATION

DECOMMISSIONING/DEMOLITION

Notes

E				
D				
C				
B				
A				
0	datum tekening/Drawing date	15-09-2023		
Rev	Description	Date	Dm	App'd

Omgevingsvergunning

Project fase/Project Stage

Definitief

Status/Status of Drawing

ADVIESBUREAU TIELEMANS
BOUWCONSTRUCTIES B.V.

Postbus 651
5600 AR Eindhoven
Tel: (040) 281 44 55
www.tielemans.nl

BURO HAPPOLD

17 Newman Street
London
W1T 1PB
UK

Tel: +44 (0)2079 279 700
Email: MHC020@burohappold.com
Web: www.burohappold.com

Oprachtgever/Client: **Hofplein Ontwikkelaar BV**

Architect/Architect: **Powerhouse Company**

Project/Project: **RISE**

Onderdeel/Dwg Title: **Constructieschema niveau 45
Coolsingeltoren**

Projectnummer/Job No. MM20029	Scale@ A1 1:200
Tekenaar/Drawn By GvL	Gecontroleerd/Checked By PH
Bladnummer/Drawing No. DO-CT2450	Constructie/Constructor TIELEMANS
	Revisie 0


© Buro Happold Limited or its group companies. All rights reserved. Buro Happold and its group companies assert (unless otherwise agreed in writing) their rights under s.77 to that of the Copyright, Design and Patents Act 1988.

This drawing has been prepared for the use and information of the Client. The liability of Buro Happold in respect of any information contained in the drawing will not extend to any third parties. Buro Happold accepts no liability for any use of this drawing other than for the purpose for which it has been produced.

DO NOT SCALE THIS DRAWING.

SAFETY HEALTH AND ENVIRONMENTAL INFORMATION
IN ADDITION TO THE HAZARDOUS RISKS NORMALLY ASSOCIATED WITH THE TYPE OF WORK DETAILED ON THIS DRAWING, NOTE THE FOLLOWING:
CONSTRUCTION
MAINTENANCE/CLEANING/OPERATION
DECOMMISSIONING/DEMOLITION

Notes

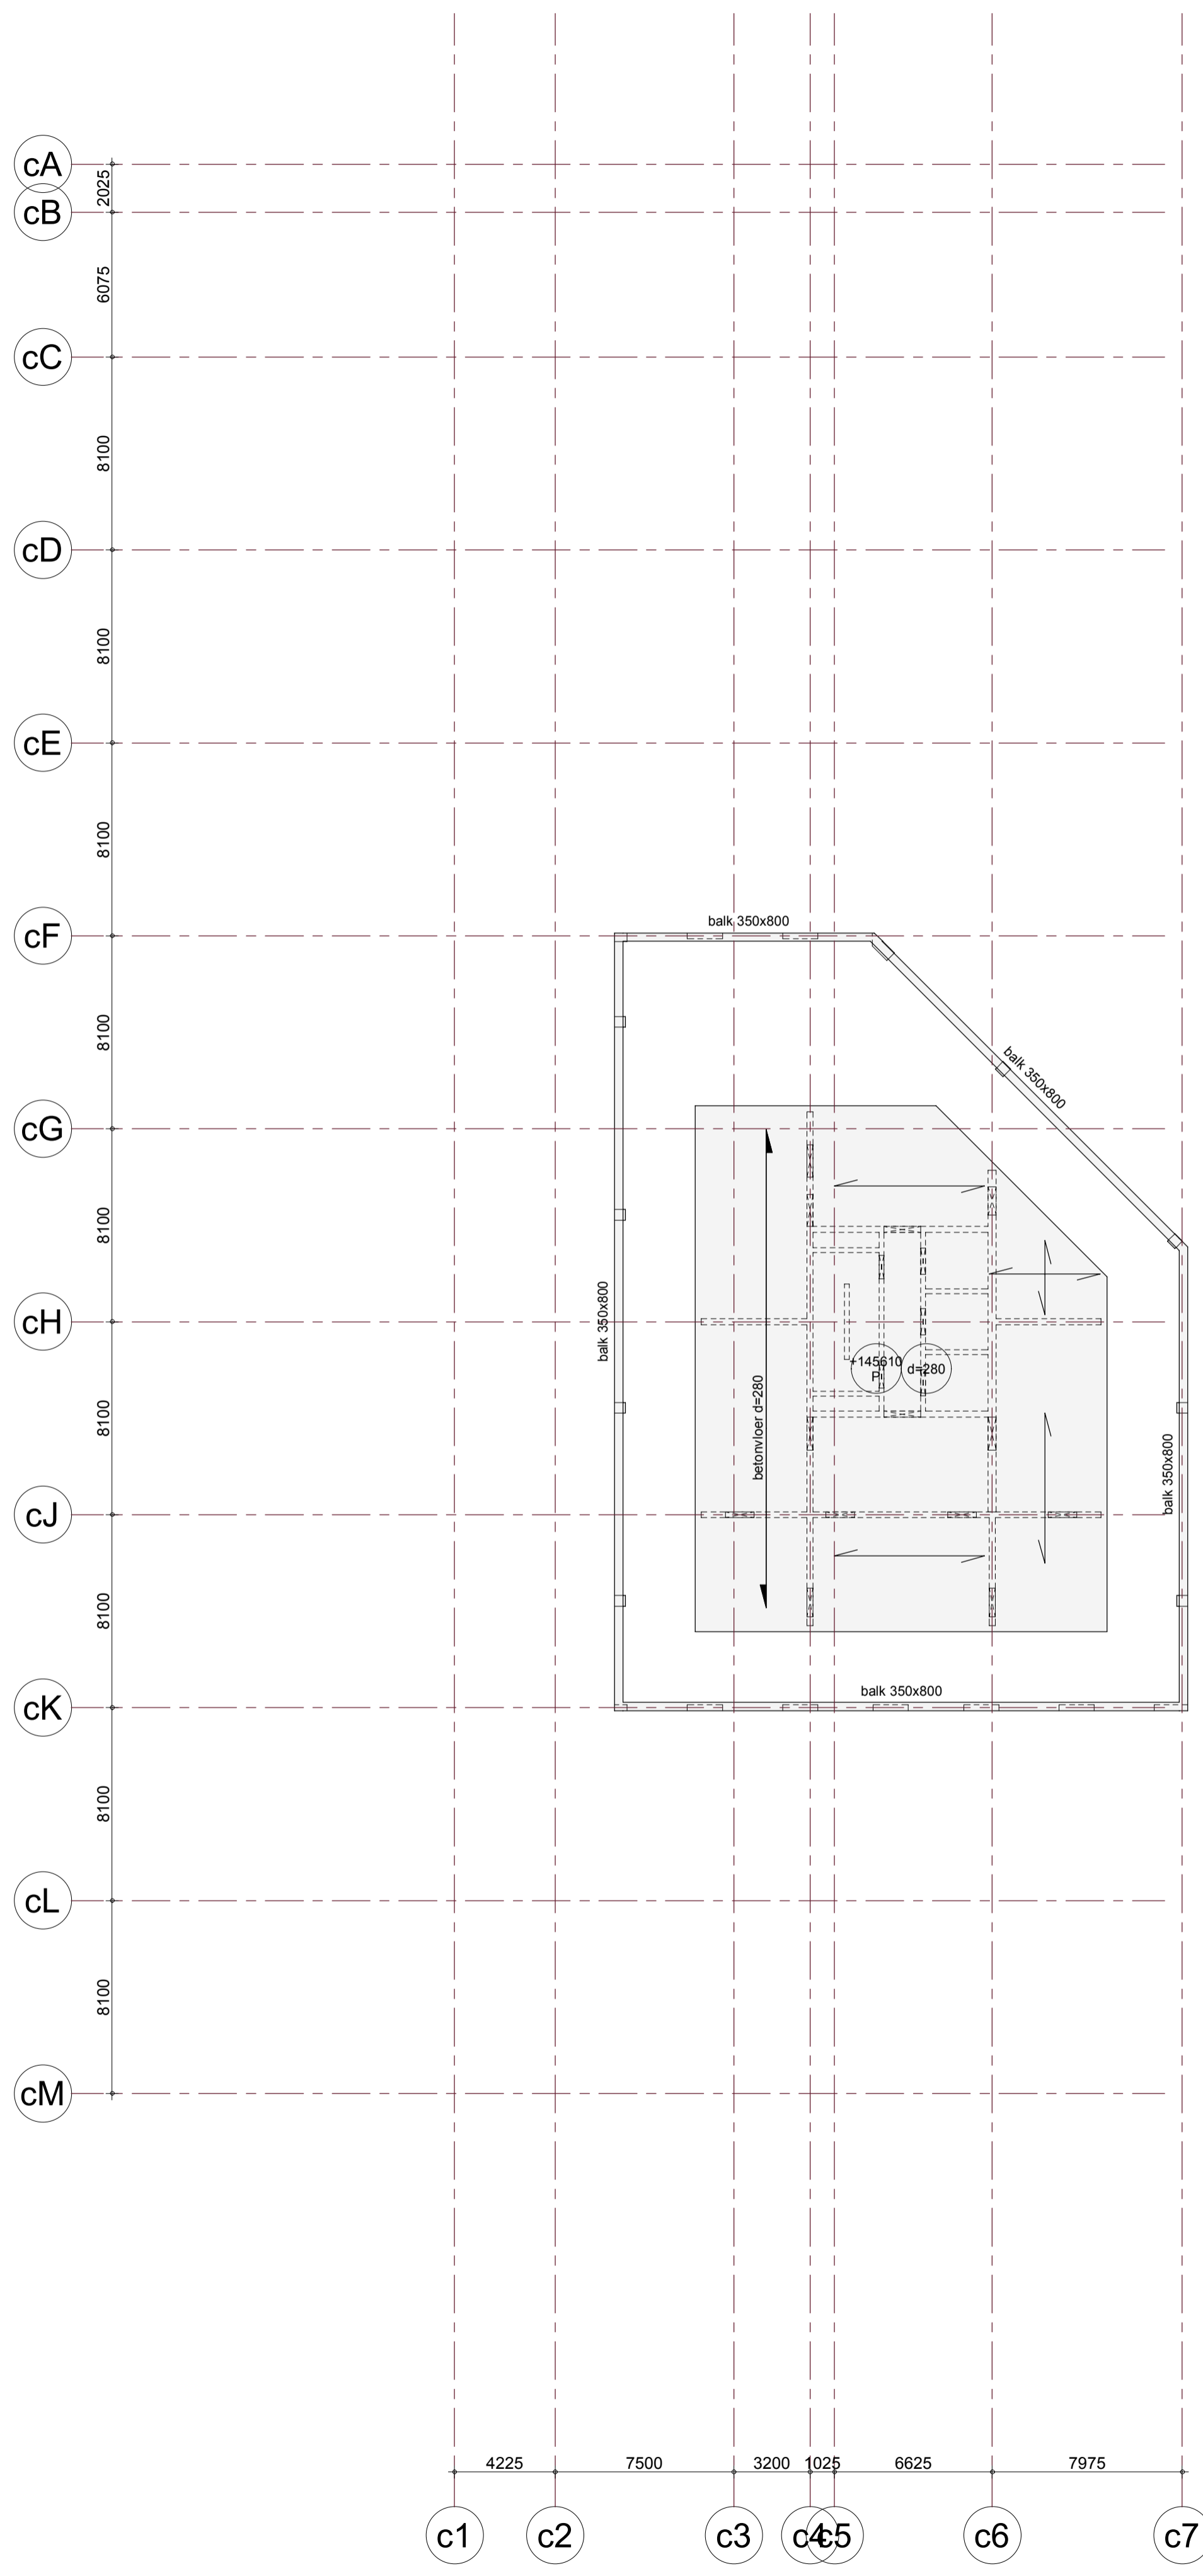

E			
D			
C			
B			
A			
0	datum tekening/Drawing date	15-09-2023	
Rev	Description	Date	Dm App'd

Omgevingsvergunning

Project fase/Project Stage

Definitief

Status/Status of Drawing



**ADVIESBUREAU
TIELEMANS
BOUWCONSTRUCTIES B.V.**

Postbus 651
5600 AR Eindhoven
Tel: (040) 281 44 55
www.tielemans.nl

BURO HAPPOLD

17 Newman Street, London, W1T 1PB, UK
Tel: +44 (0)2079 279 700
Email: MHC020@burohappold.com
Web: www.burohappold.com

Oprachgever/Client: **Hofplein Ontwikkelaar BV**

Architect/Architect: **Powerhouse Company**

Project/Project: **RISE**

Onderdeel/Dwg Title: **Constructieschema niveau 46
Coolsingeltoren**

Projectnummer/Job No. MM20029	Scale@ A1 1:200
Tekenaar/Drawn By GvL	Goedgekeurd/Checked By PH
Bladnummer/Drawing No. DO-CT2460	Constructie/Constructor TIELEMANS
Goedgekeurd/Approved By PH	Projectleider/Project Officer LJ
	Revision 0