
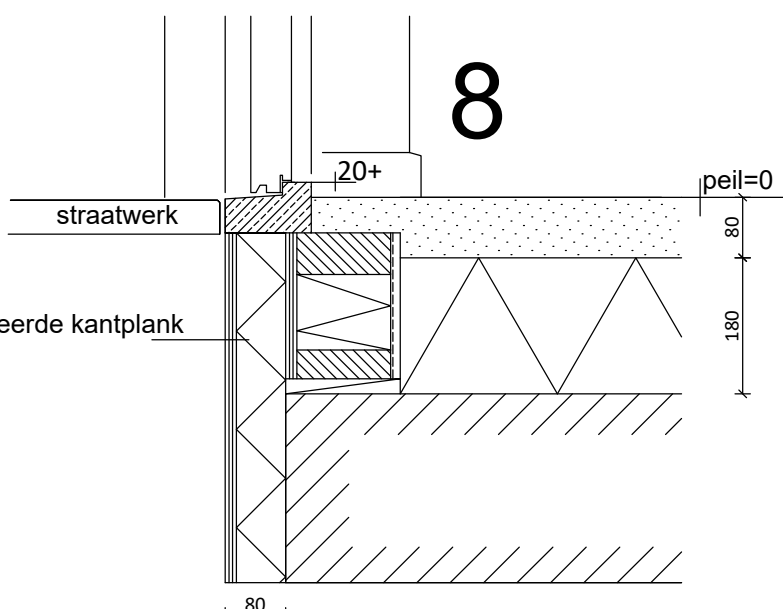
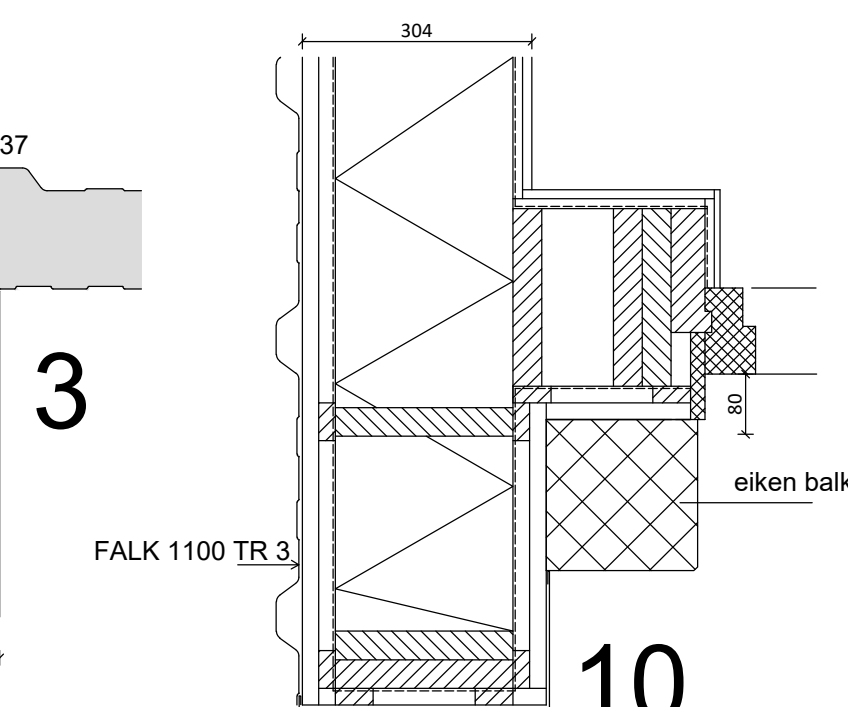
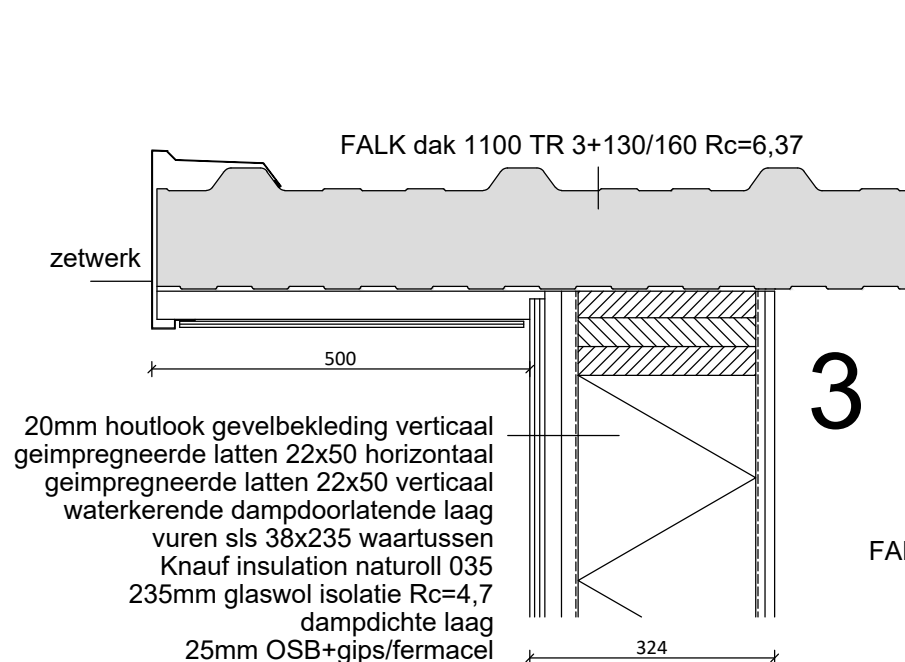
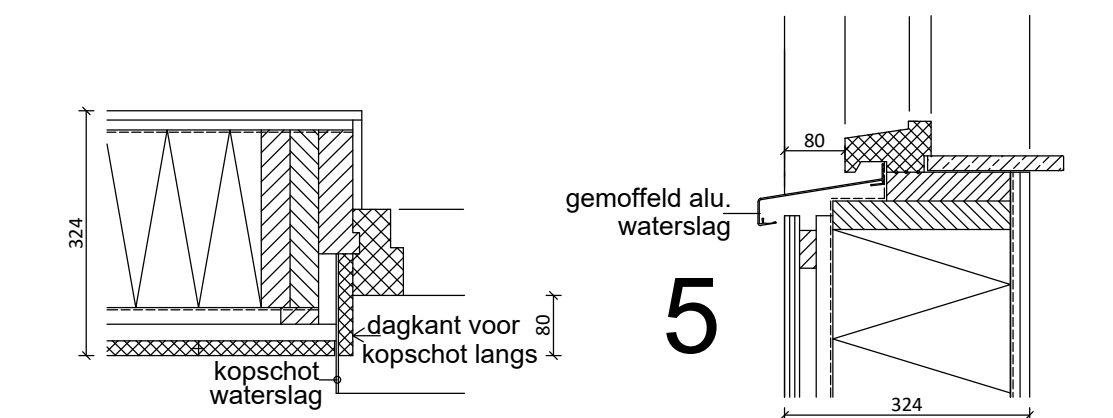
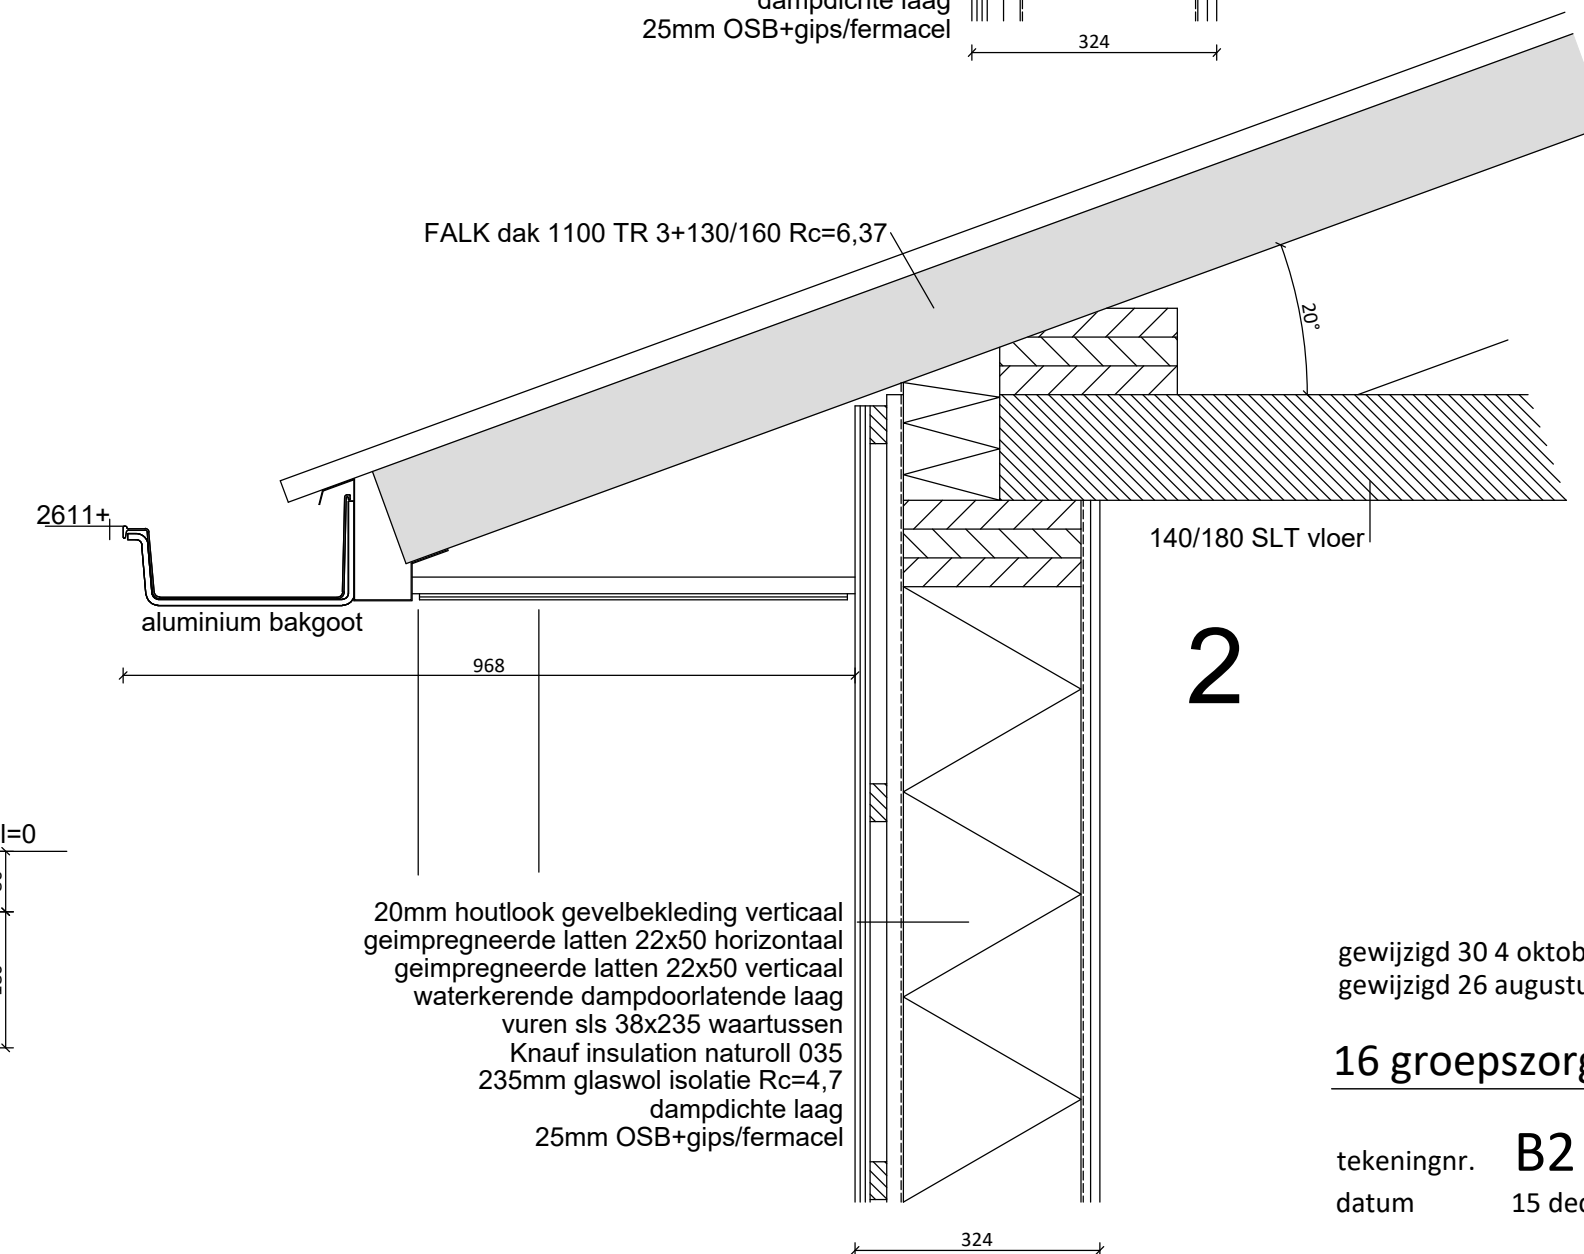
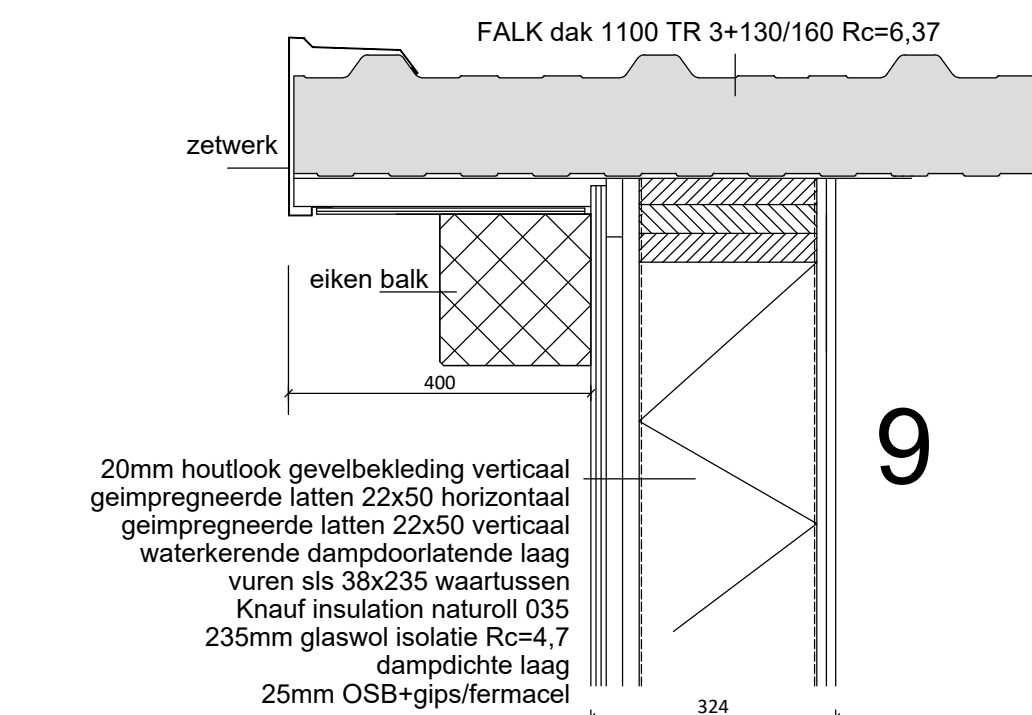
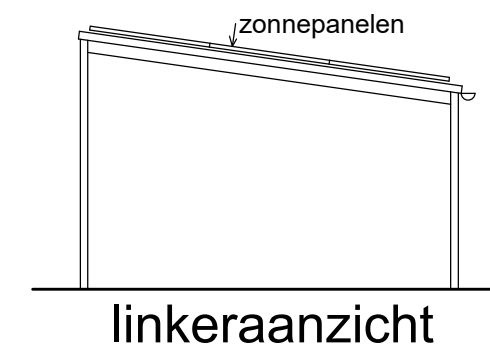
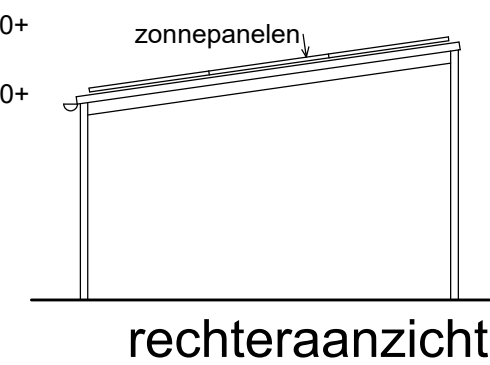
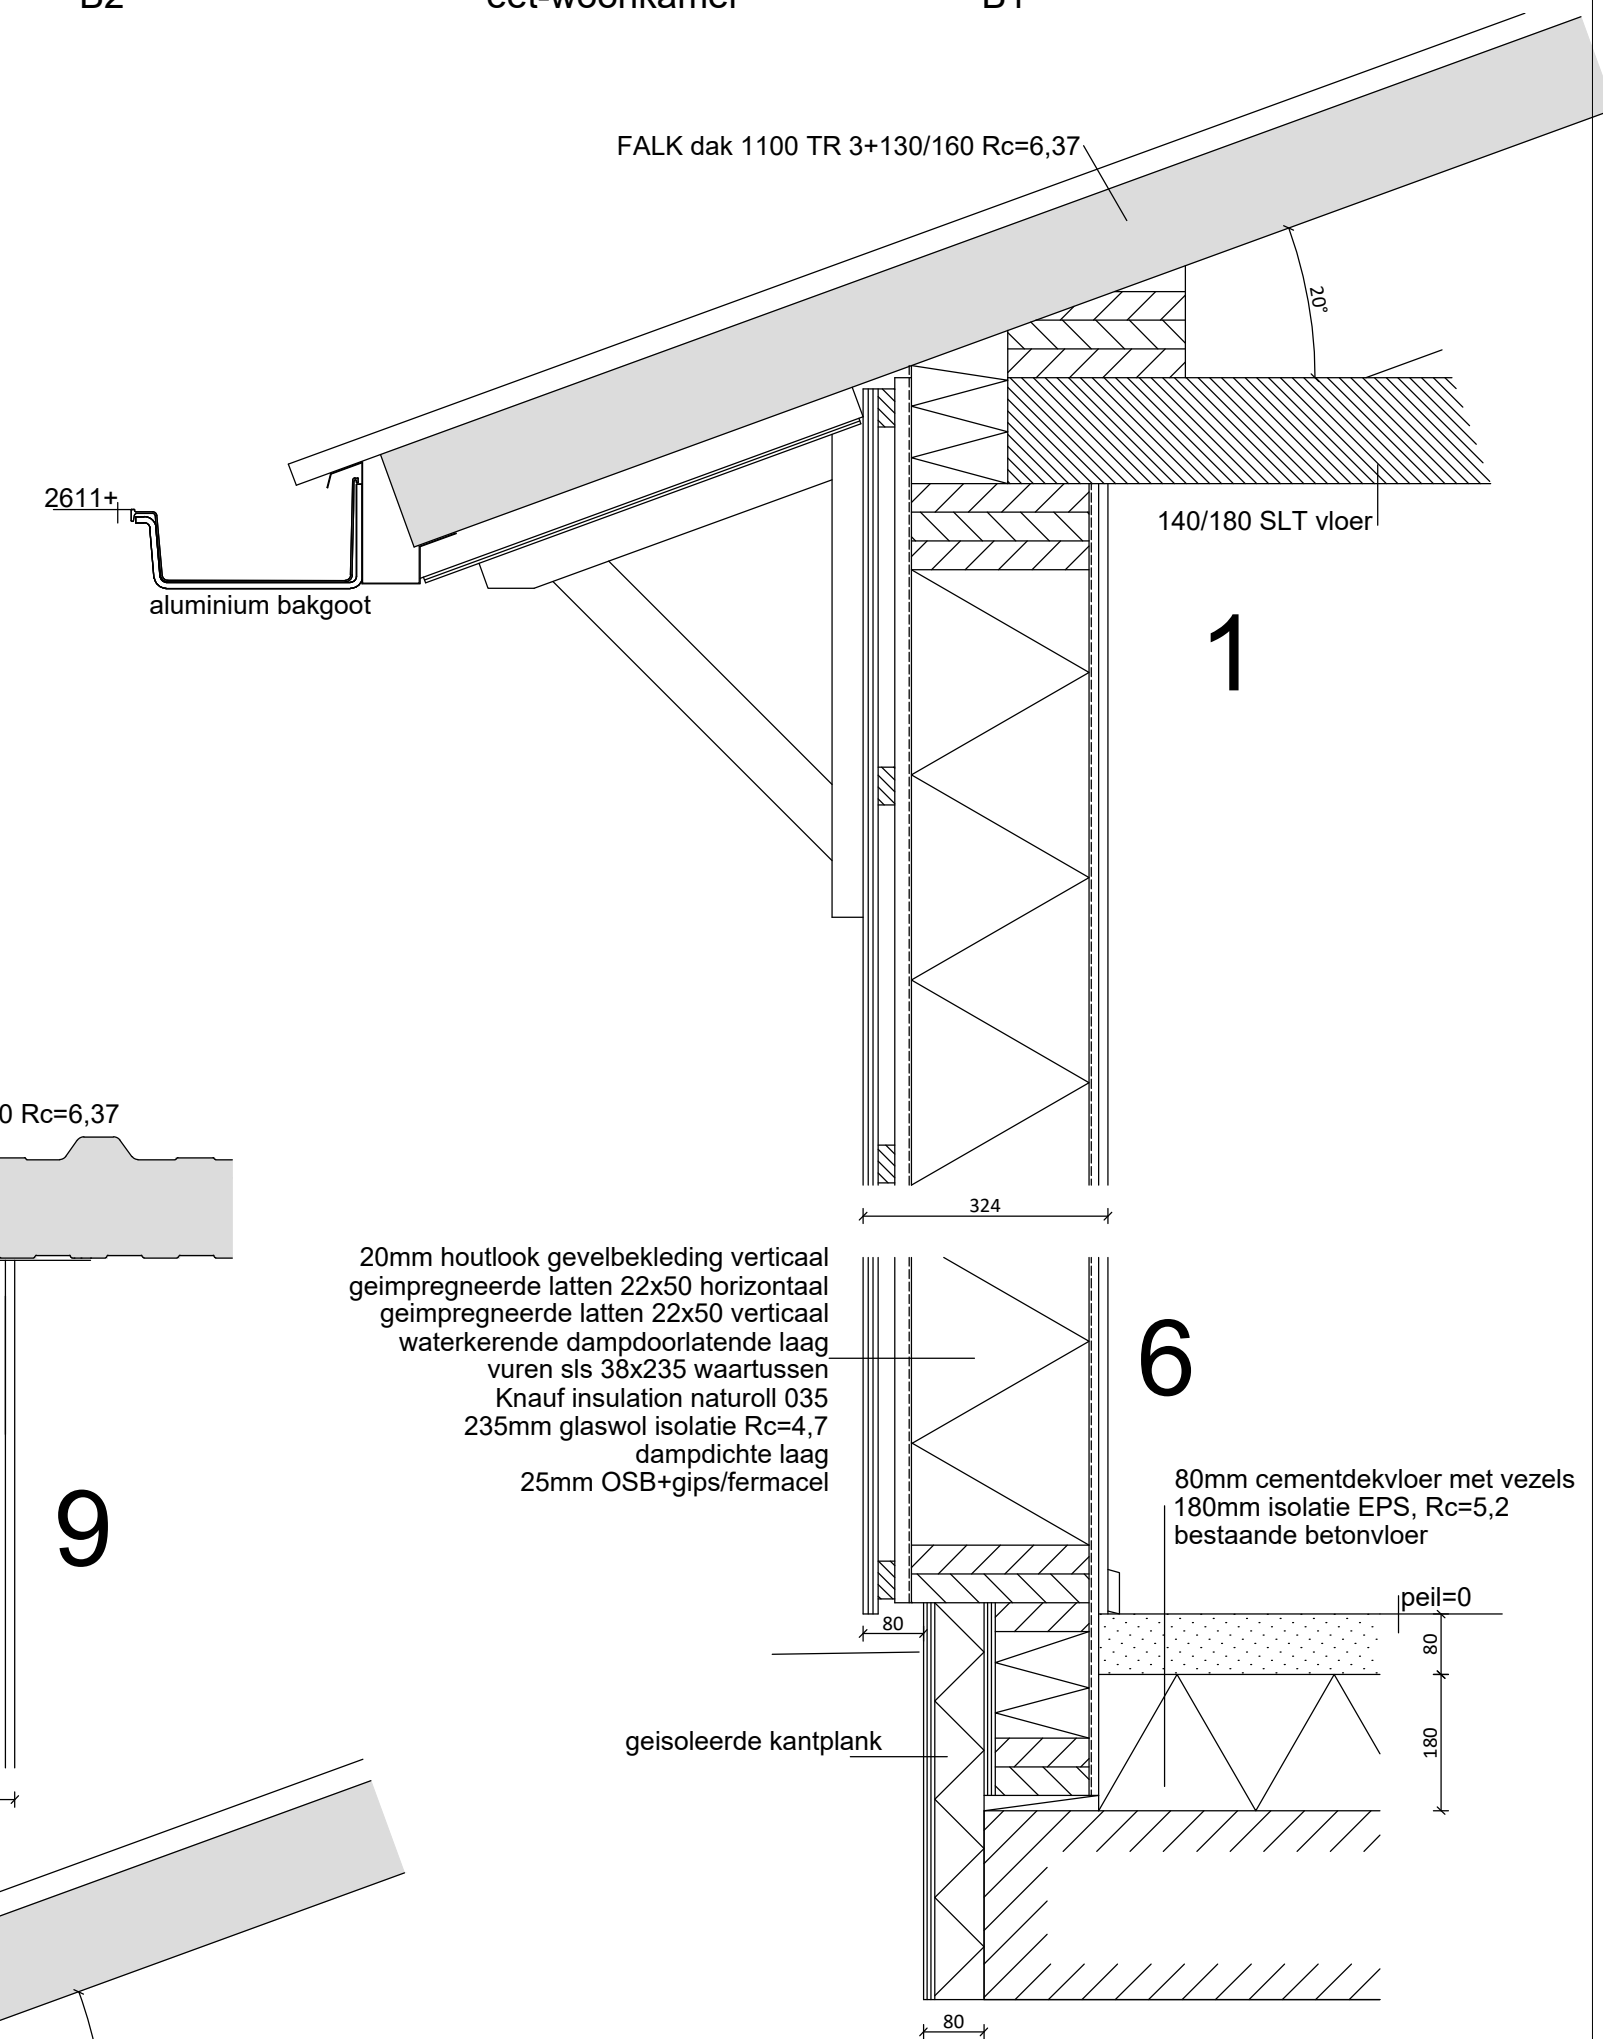
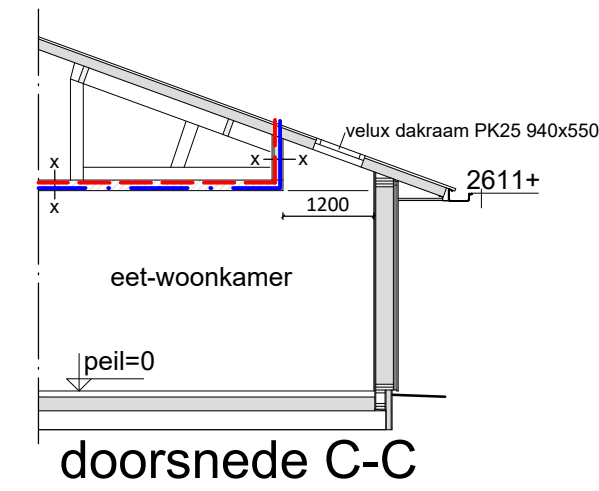
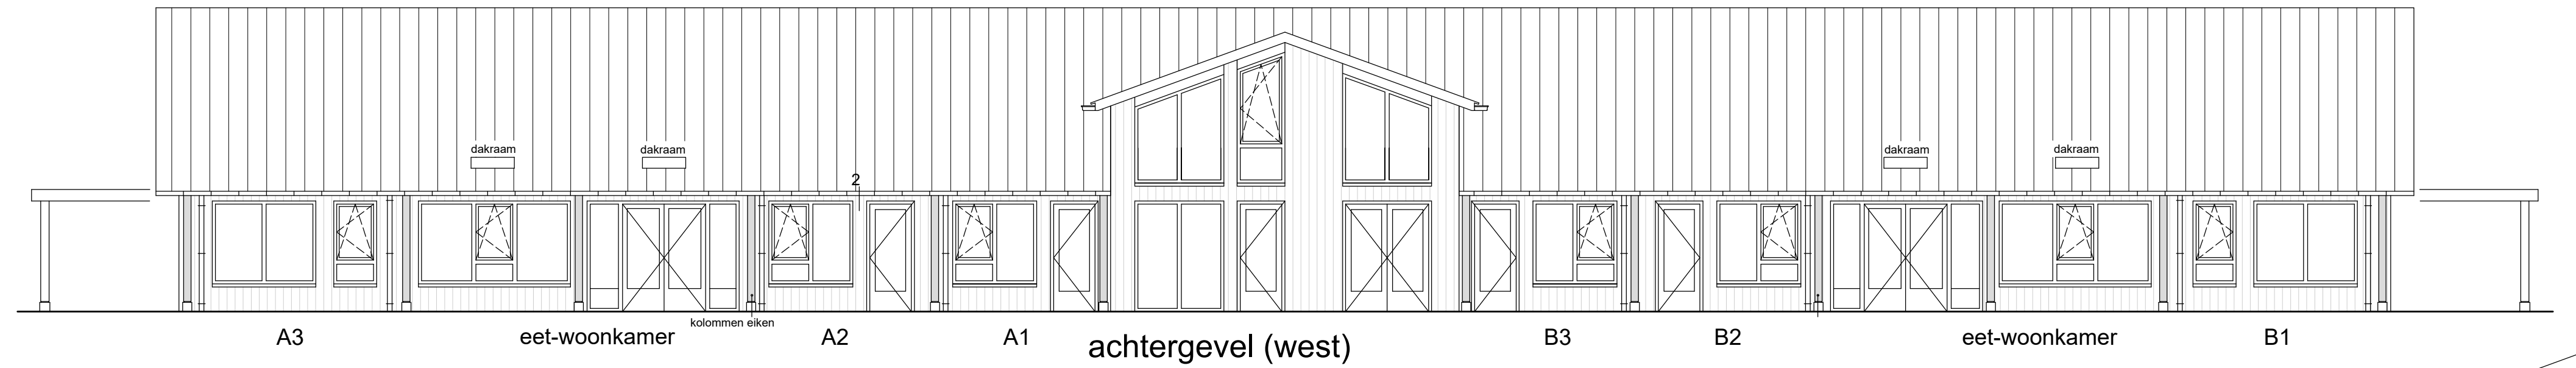


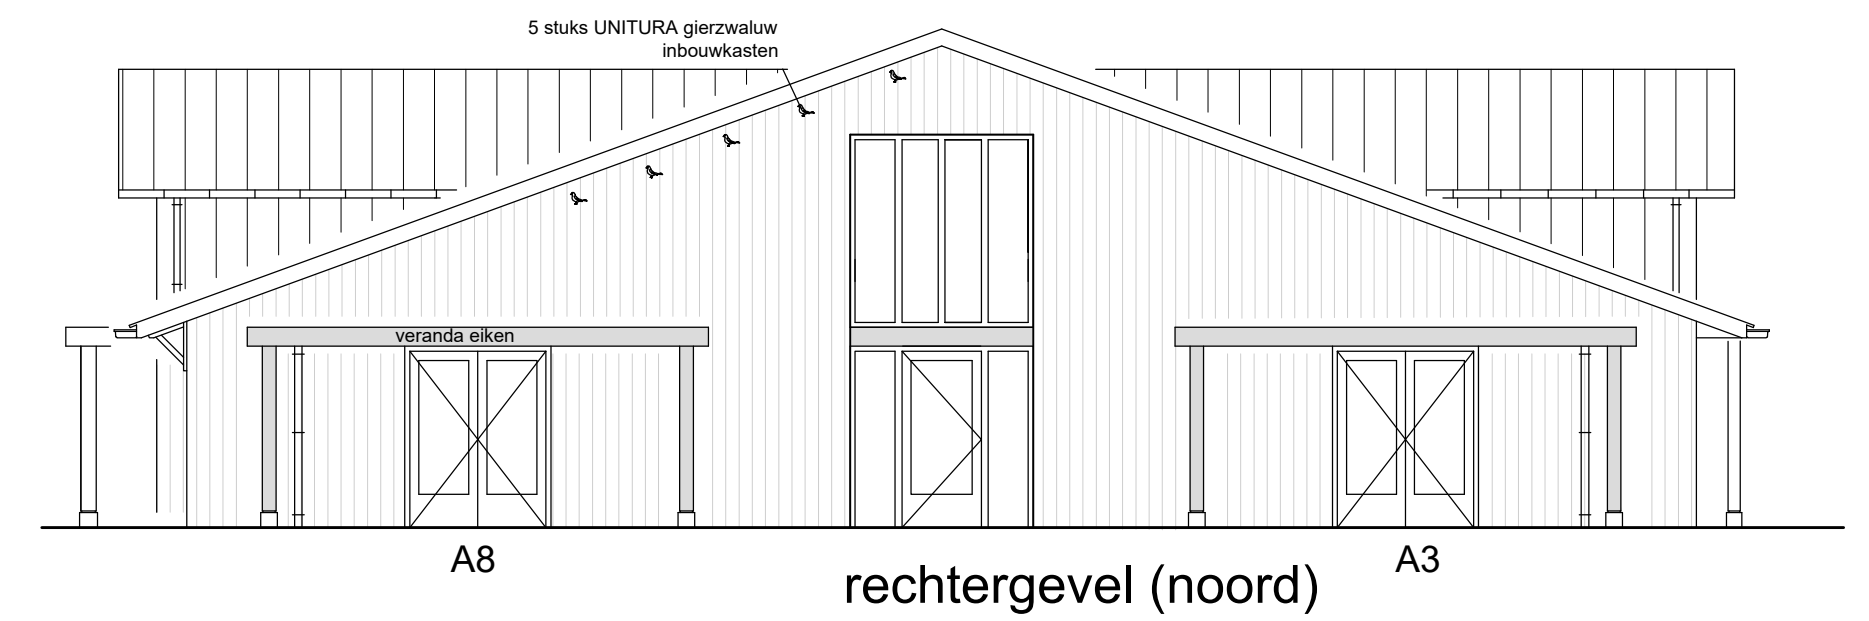


HOFLAND
ARCHITECTEN