
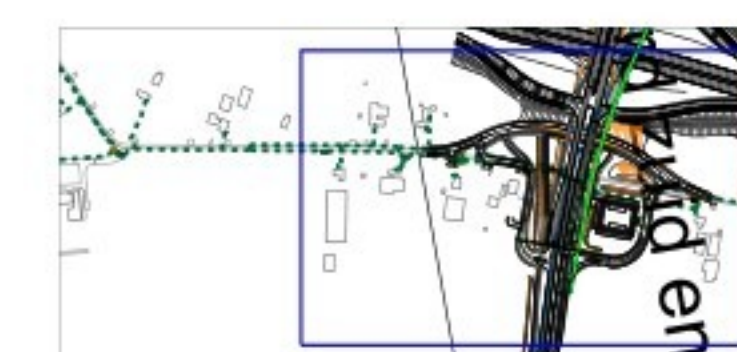


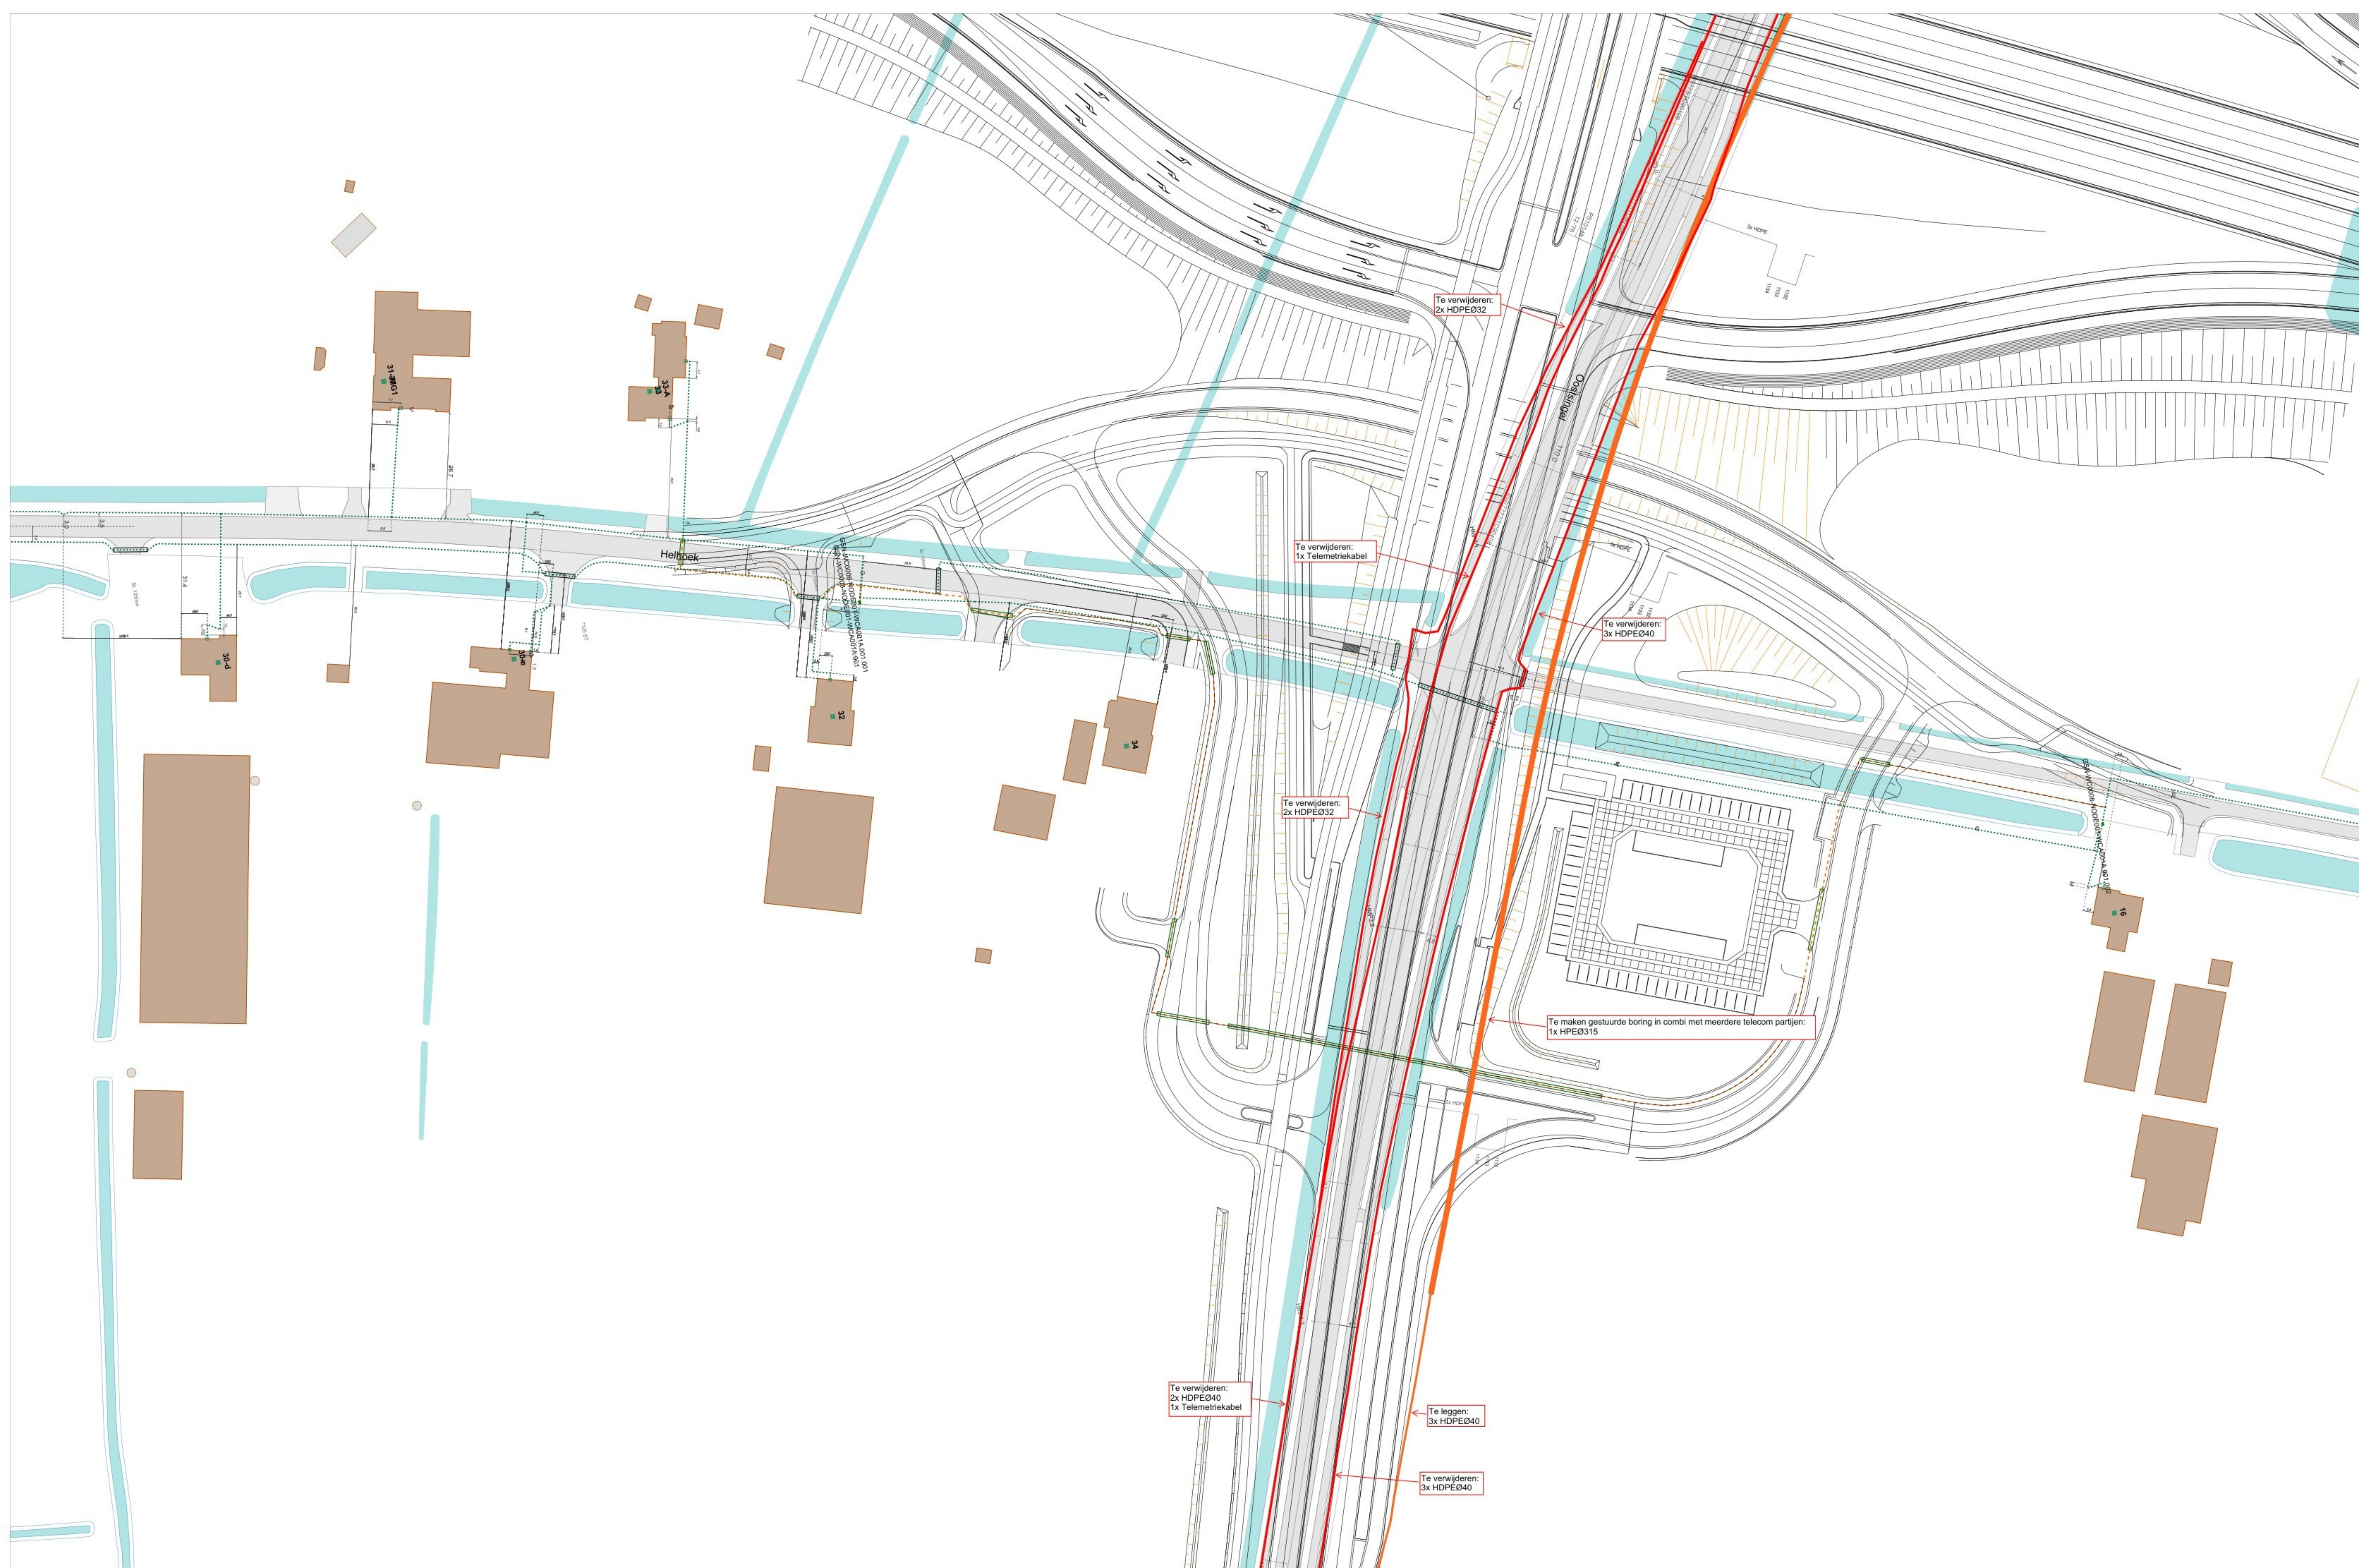

|                                |                                                                      |  |          |
|--------------------------------|----------------------------------------------------------------------|--|----------|
| Title:                         | Plantekening tbv vergunning blad 2<br>VIA15 N810 Duiven<br>710013788 |  |          |
| Project Name:                  | Build 11022026                                                       |  |          |
| XY: (200160.51 m, 439167.47 m) |                                                                      |  |          |
| Schaal: 1:500                  | Use                                                                  |  |          |
| Plotdatum: 19/02/2026          |                                                                      |  | Size: A0 |