


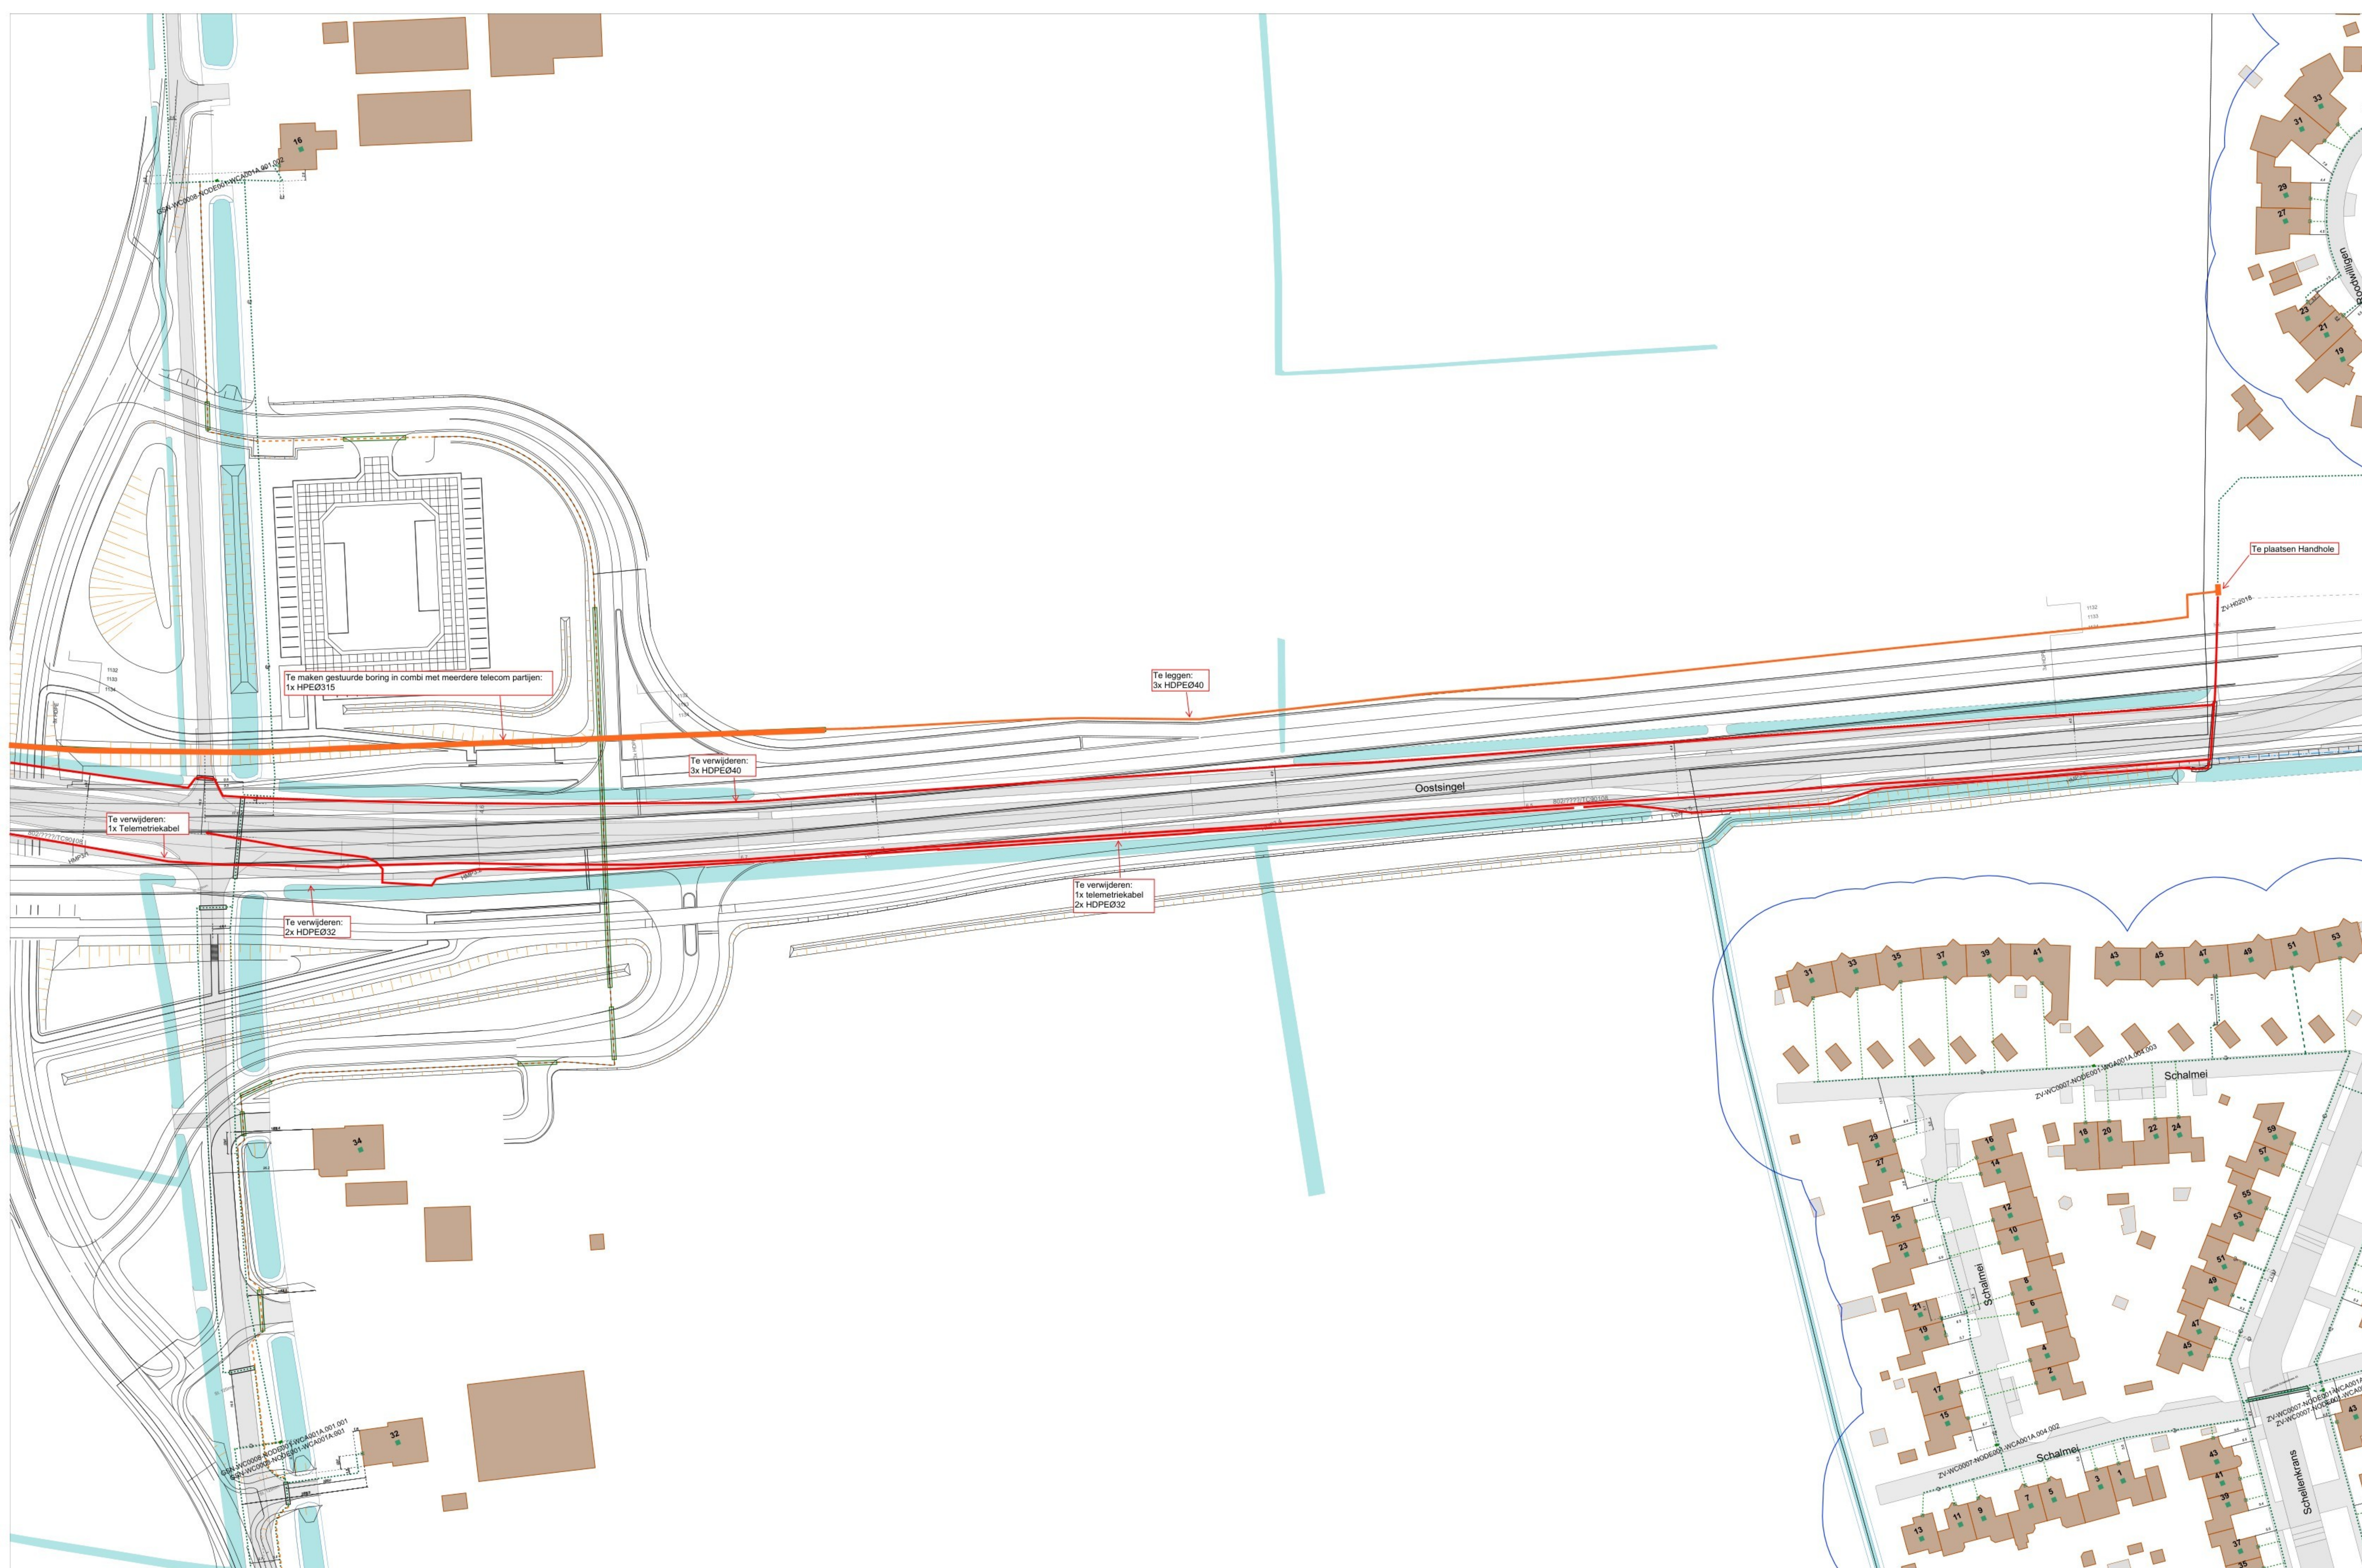

Title: Plantekening tbv vergunning blad 3 VIA15 N810 Duiven 710013788	
Project Name: Build 11022026	
XY: (200371.85 m, 439156.09 m)	
Schaal: 1:500	User:
Plotdatum: 19/02/2026	Size: A0

