


KLOTTERPEELAAN

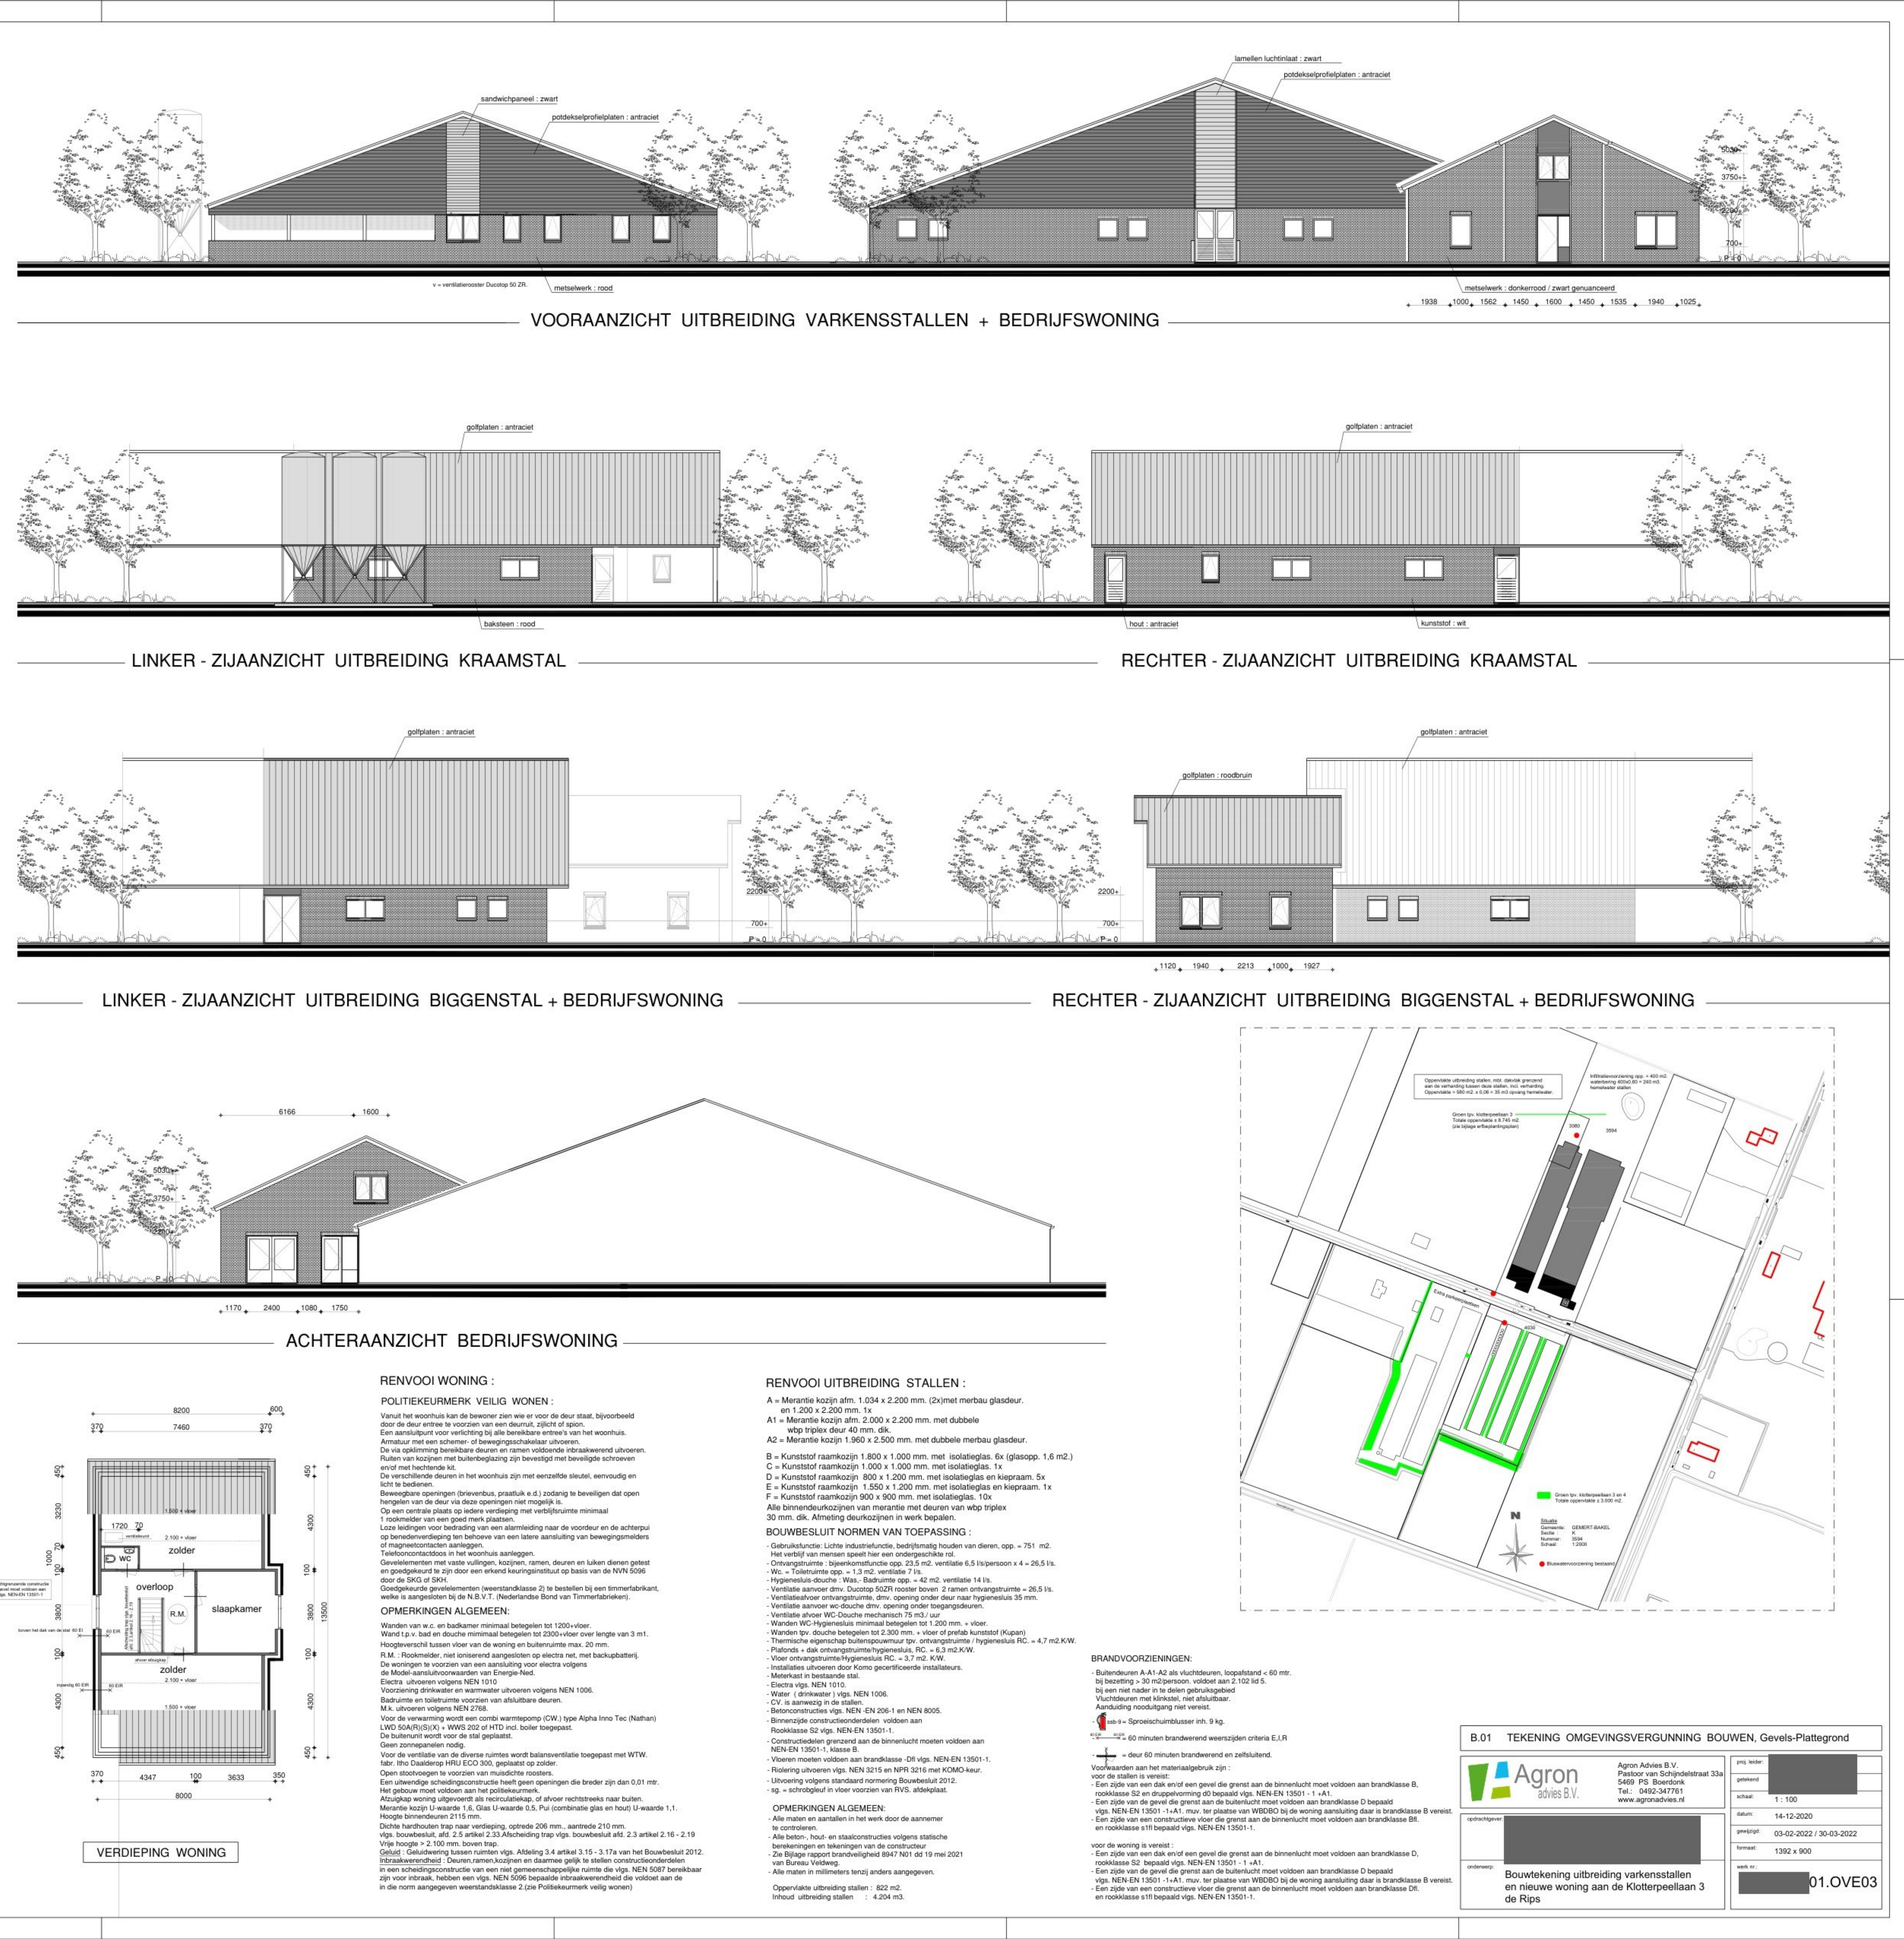

KLOTTERPEELAAN

