





Doorsnede A-A
Wanden: Metselwerk
Vloeren: Betonvloer
Dak: Golfplaten

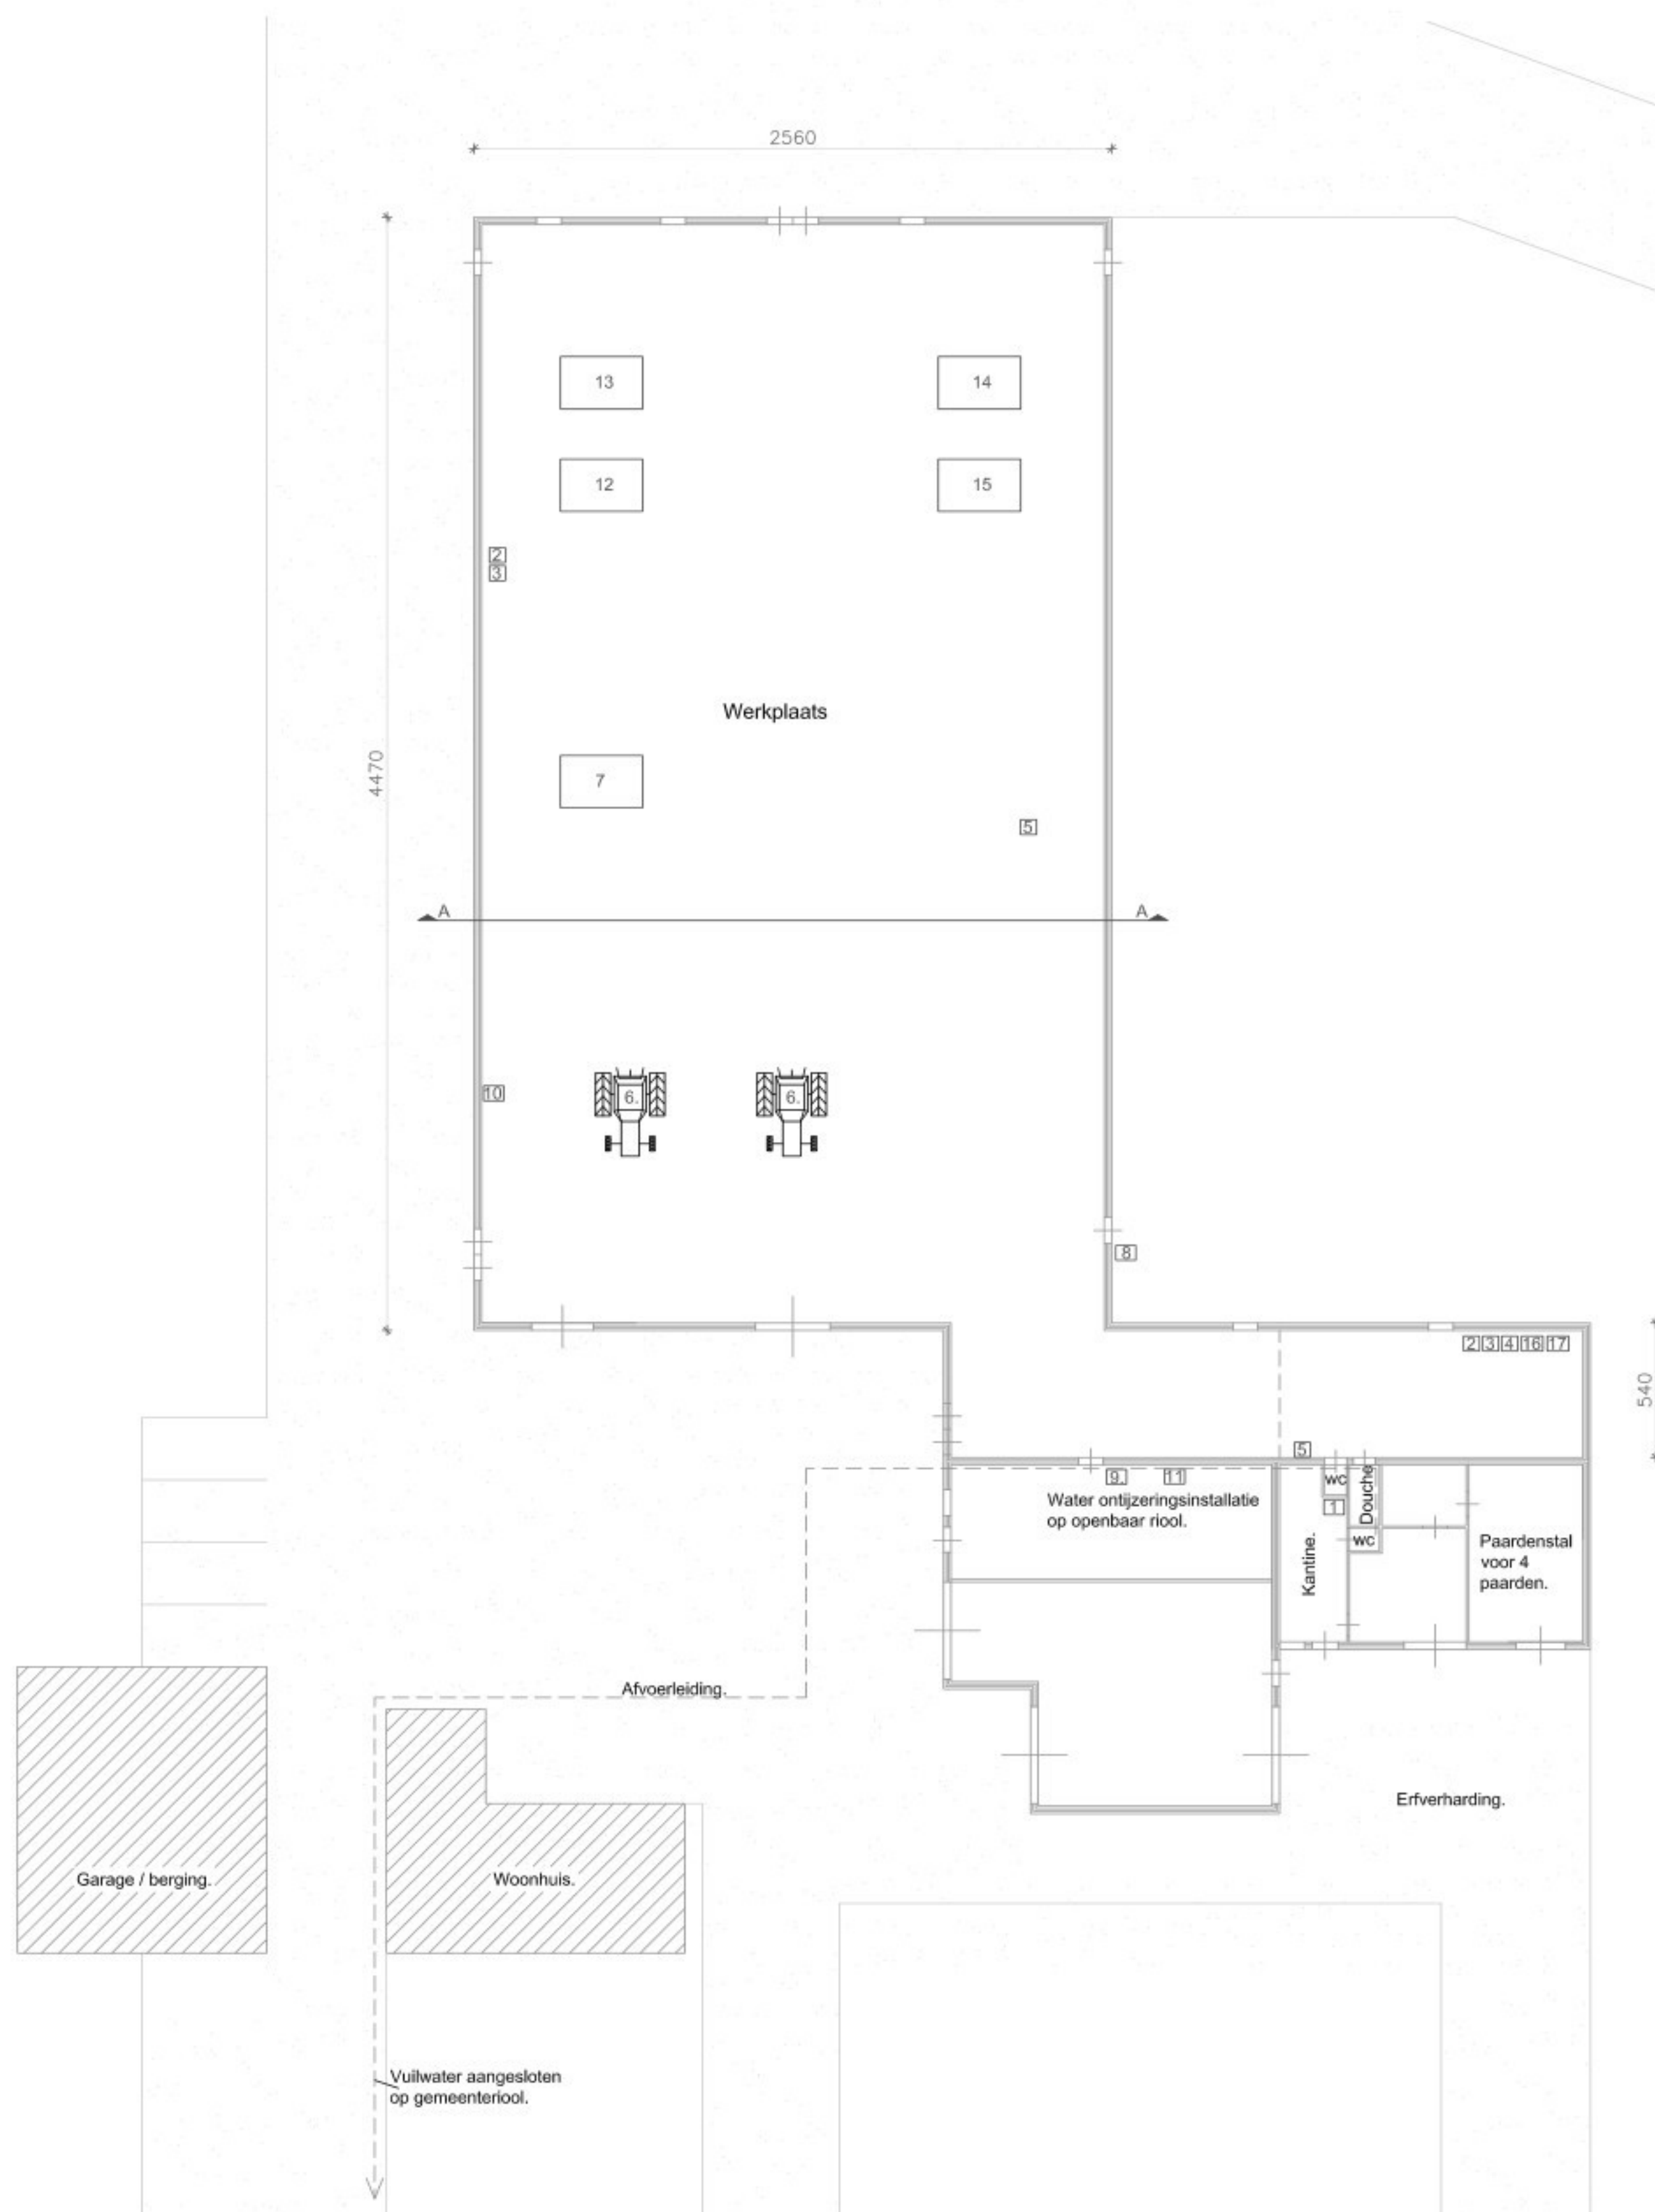

Renvooi: Onderdeel	Aantal	Vermogen	
		Elektrisch (kW)	Motorisch / gas (kW)
1. Boyler elektrisch	1	35,0 kW	
2. Compressor	2	1,5 kW	
3. Hogedrukreiniger	2	5,0 kW	
4. Diverse handgereedschap	1	10,0 kW	
5. Kachel HBO-gestookt	2		80.000 kcal
6. Tractor	2		totaal 180,0 kW
7. Verreiker	1		45,0 kW
8. Drinkwaterput	1	-	
9. Waterput 30 m	1	-	
10. Dieseltank dubbelwandig 300 ltr (mobiel)	1	-	
11. Ontijzeringsinstallatie	1	2,0 kW	
12. Mobilele kraan 18 tons	1		130,0 kW
13. Minigraver	1		30,0 kW
14. Grasmaaier	1		15,0 kW
15. Heftruck	1	10,0 kW	
16. Kolomboormachine	1	1,0 kW	
17. Zaagtafel	1	1,0 kW	

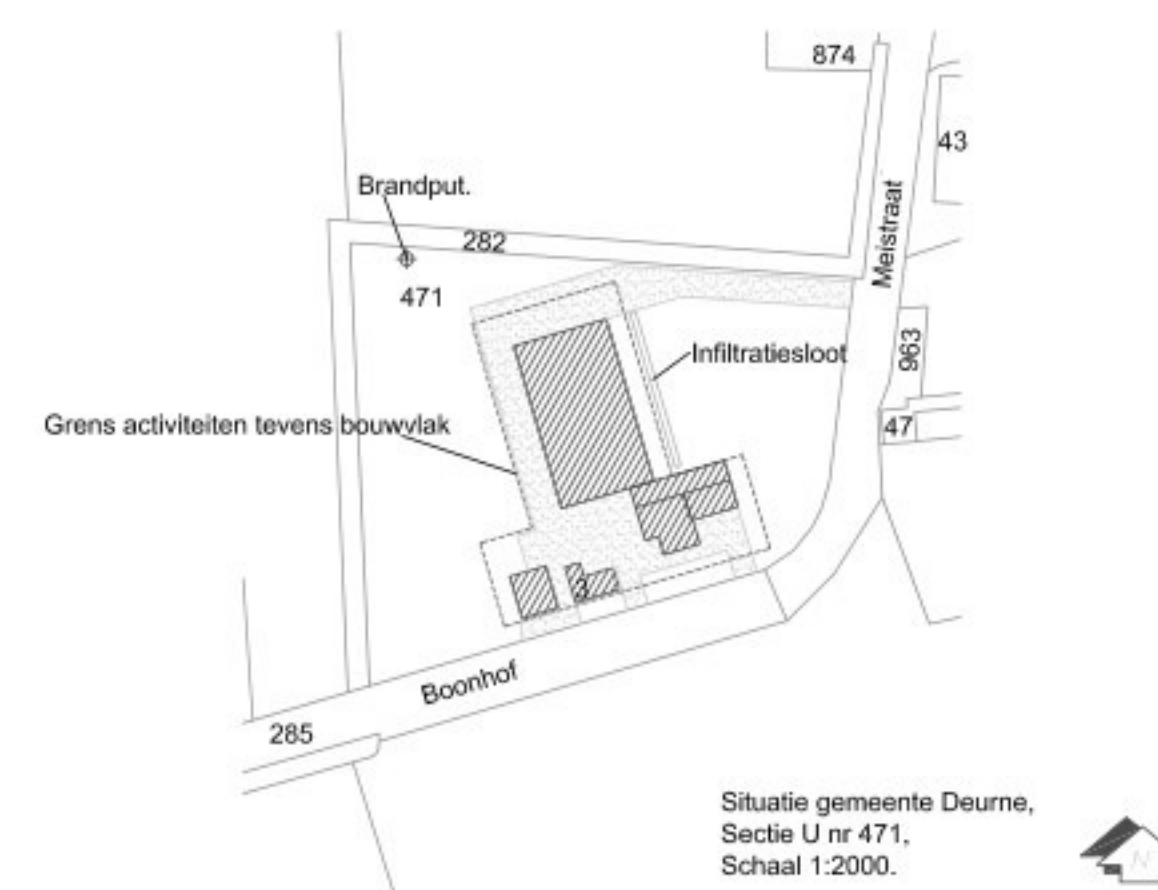

onderwerp	Millieutekening	handtekening
project	Natura 2000 activiteit	
opdrachtgever	Boonhof 5758 RC, Neerkant	schaal : 1 200
inrichting		datum : 6-10-2025
ontwerper	5966 TG America	gewijzigd
email	info@vandeligtadvies.nl	



BLAD 01