
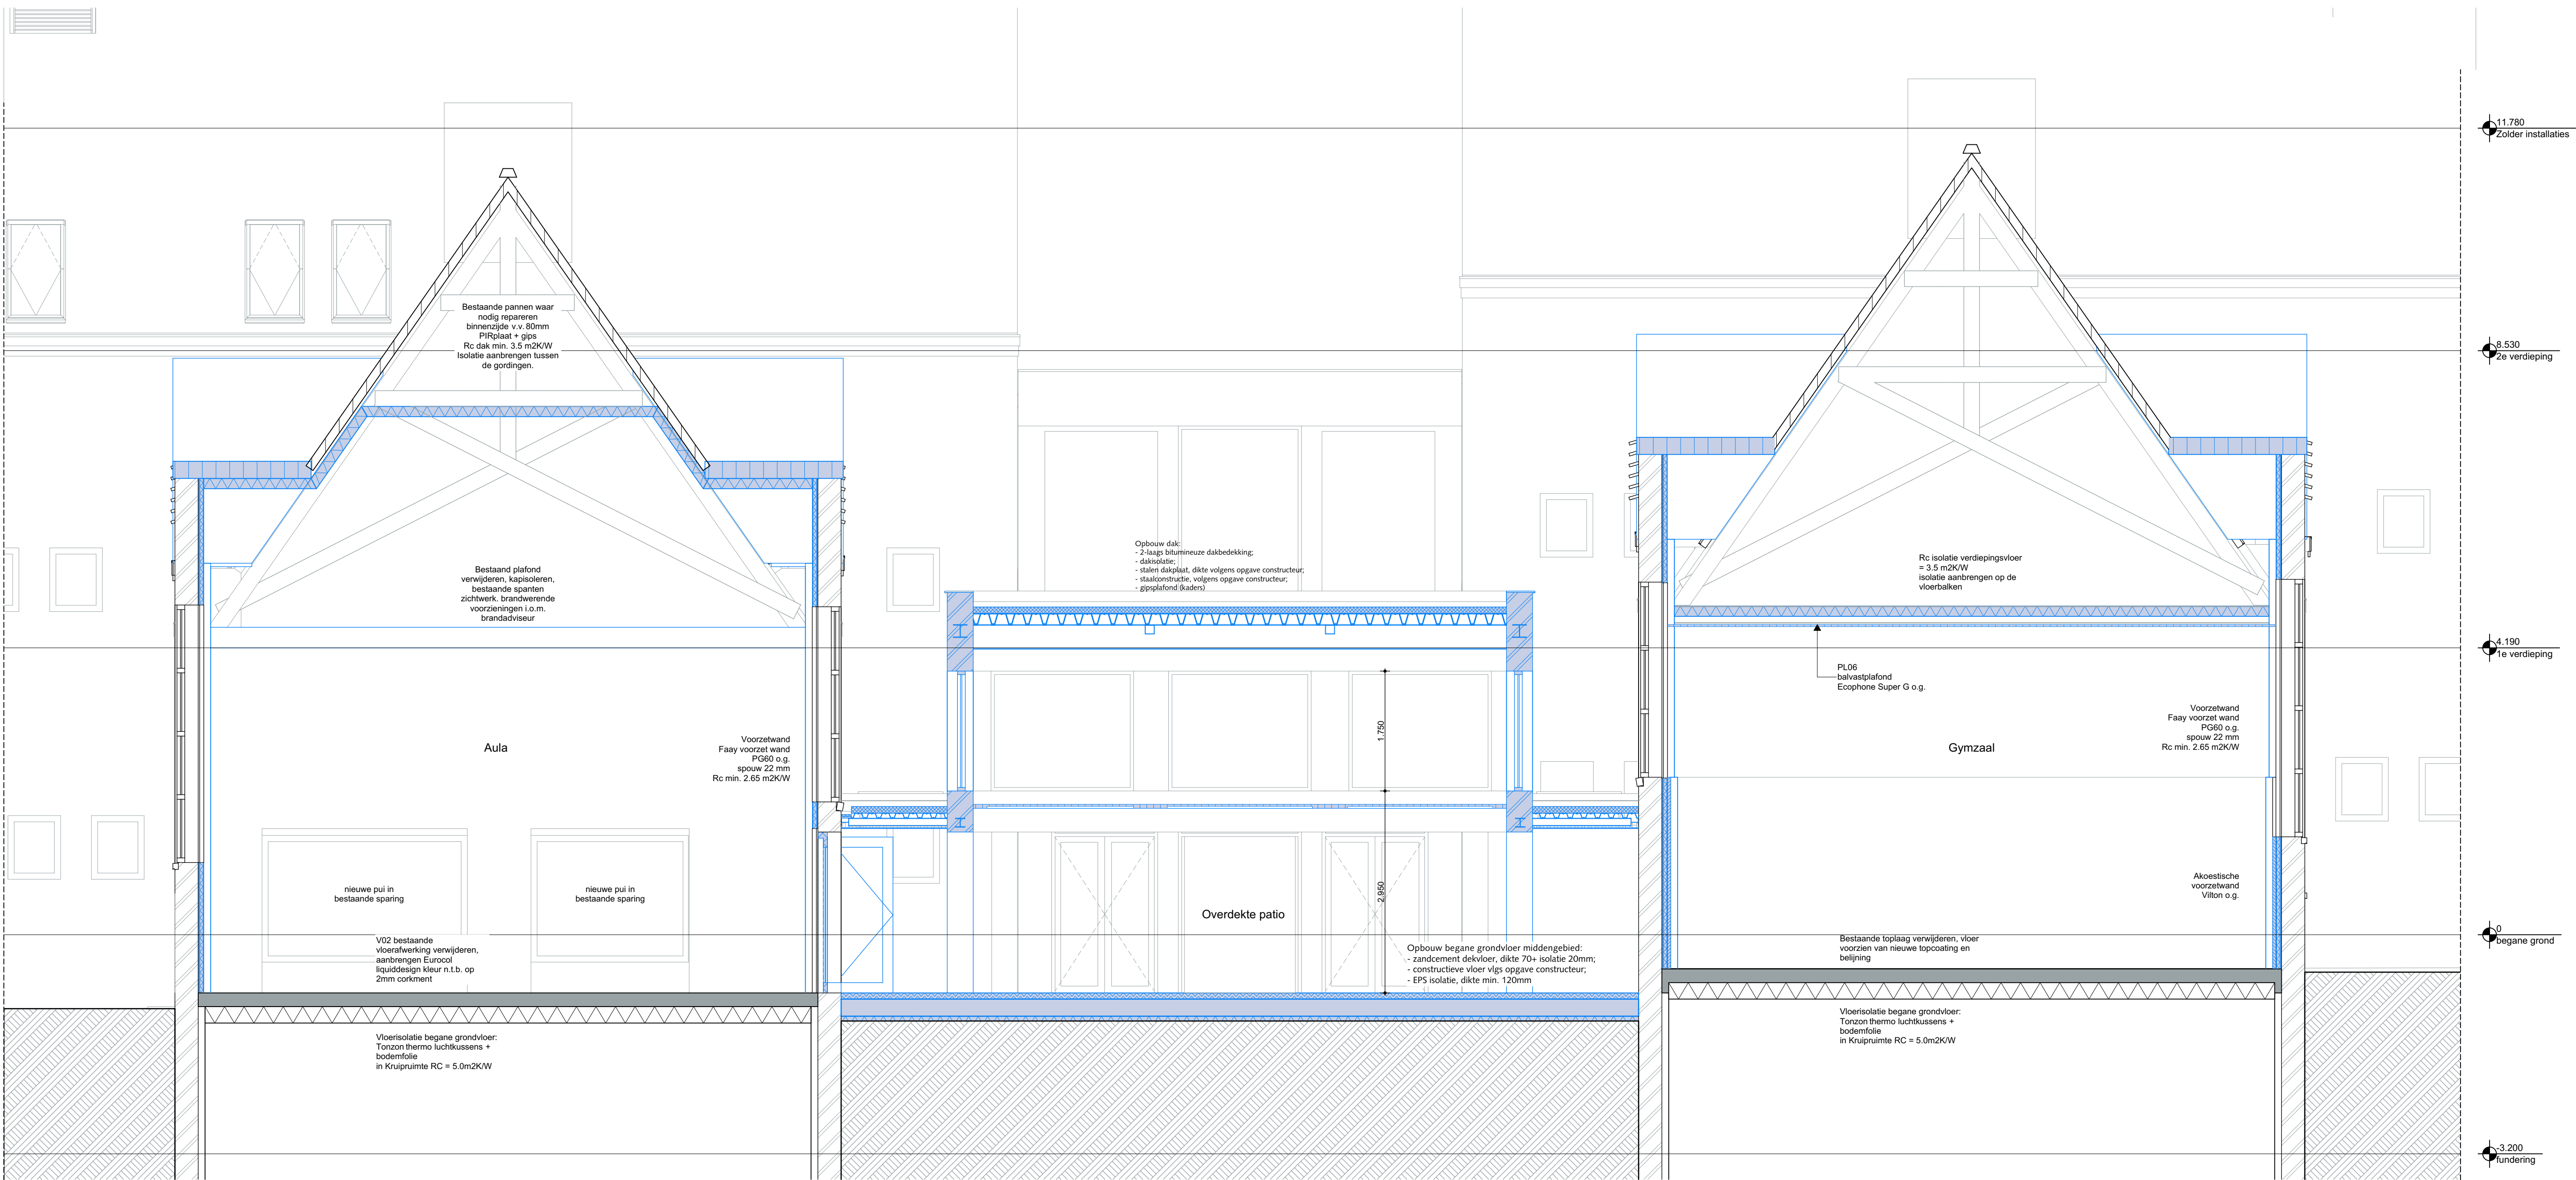


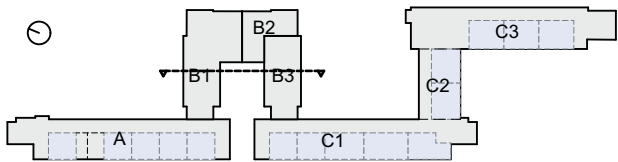

312N

Doorsnede B1

1:50