


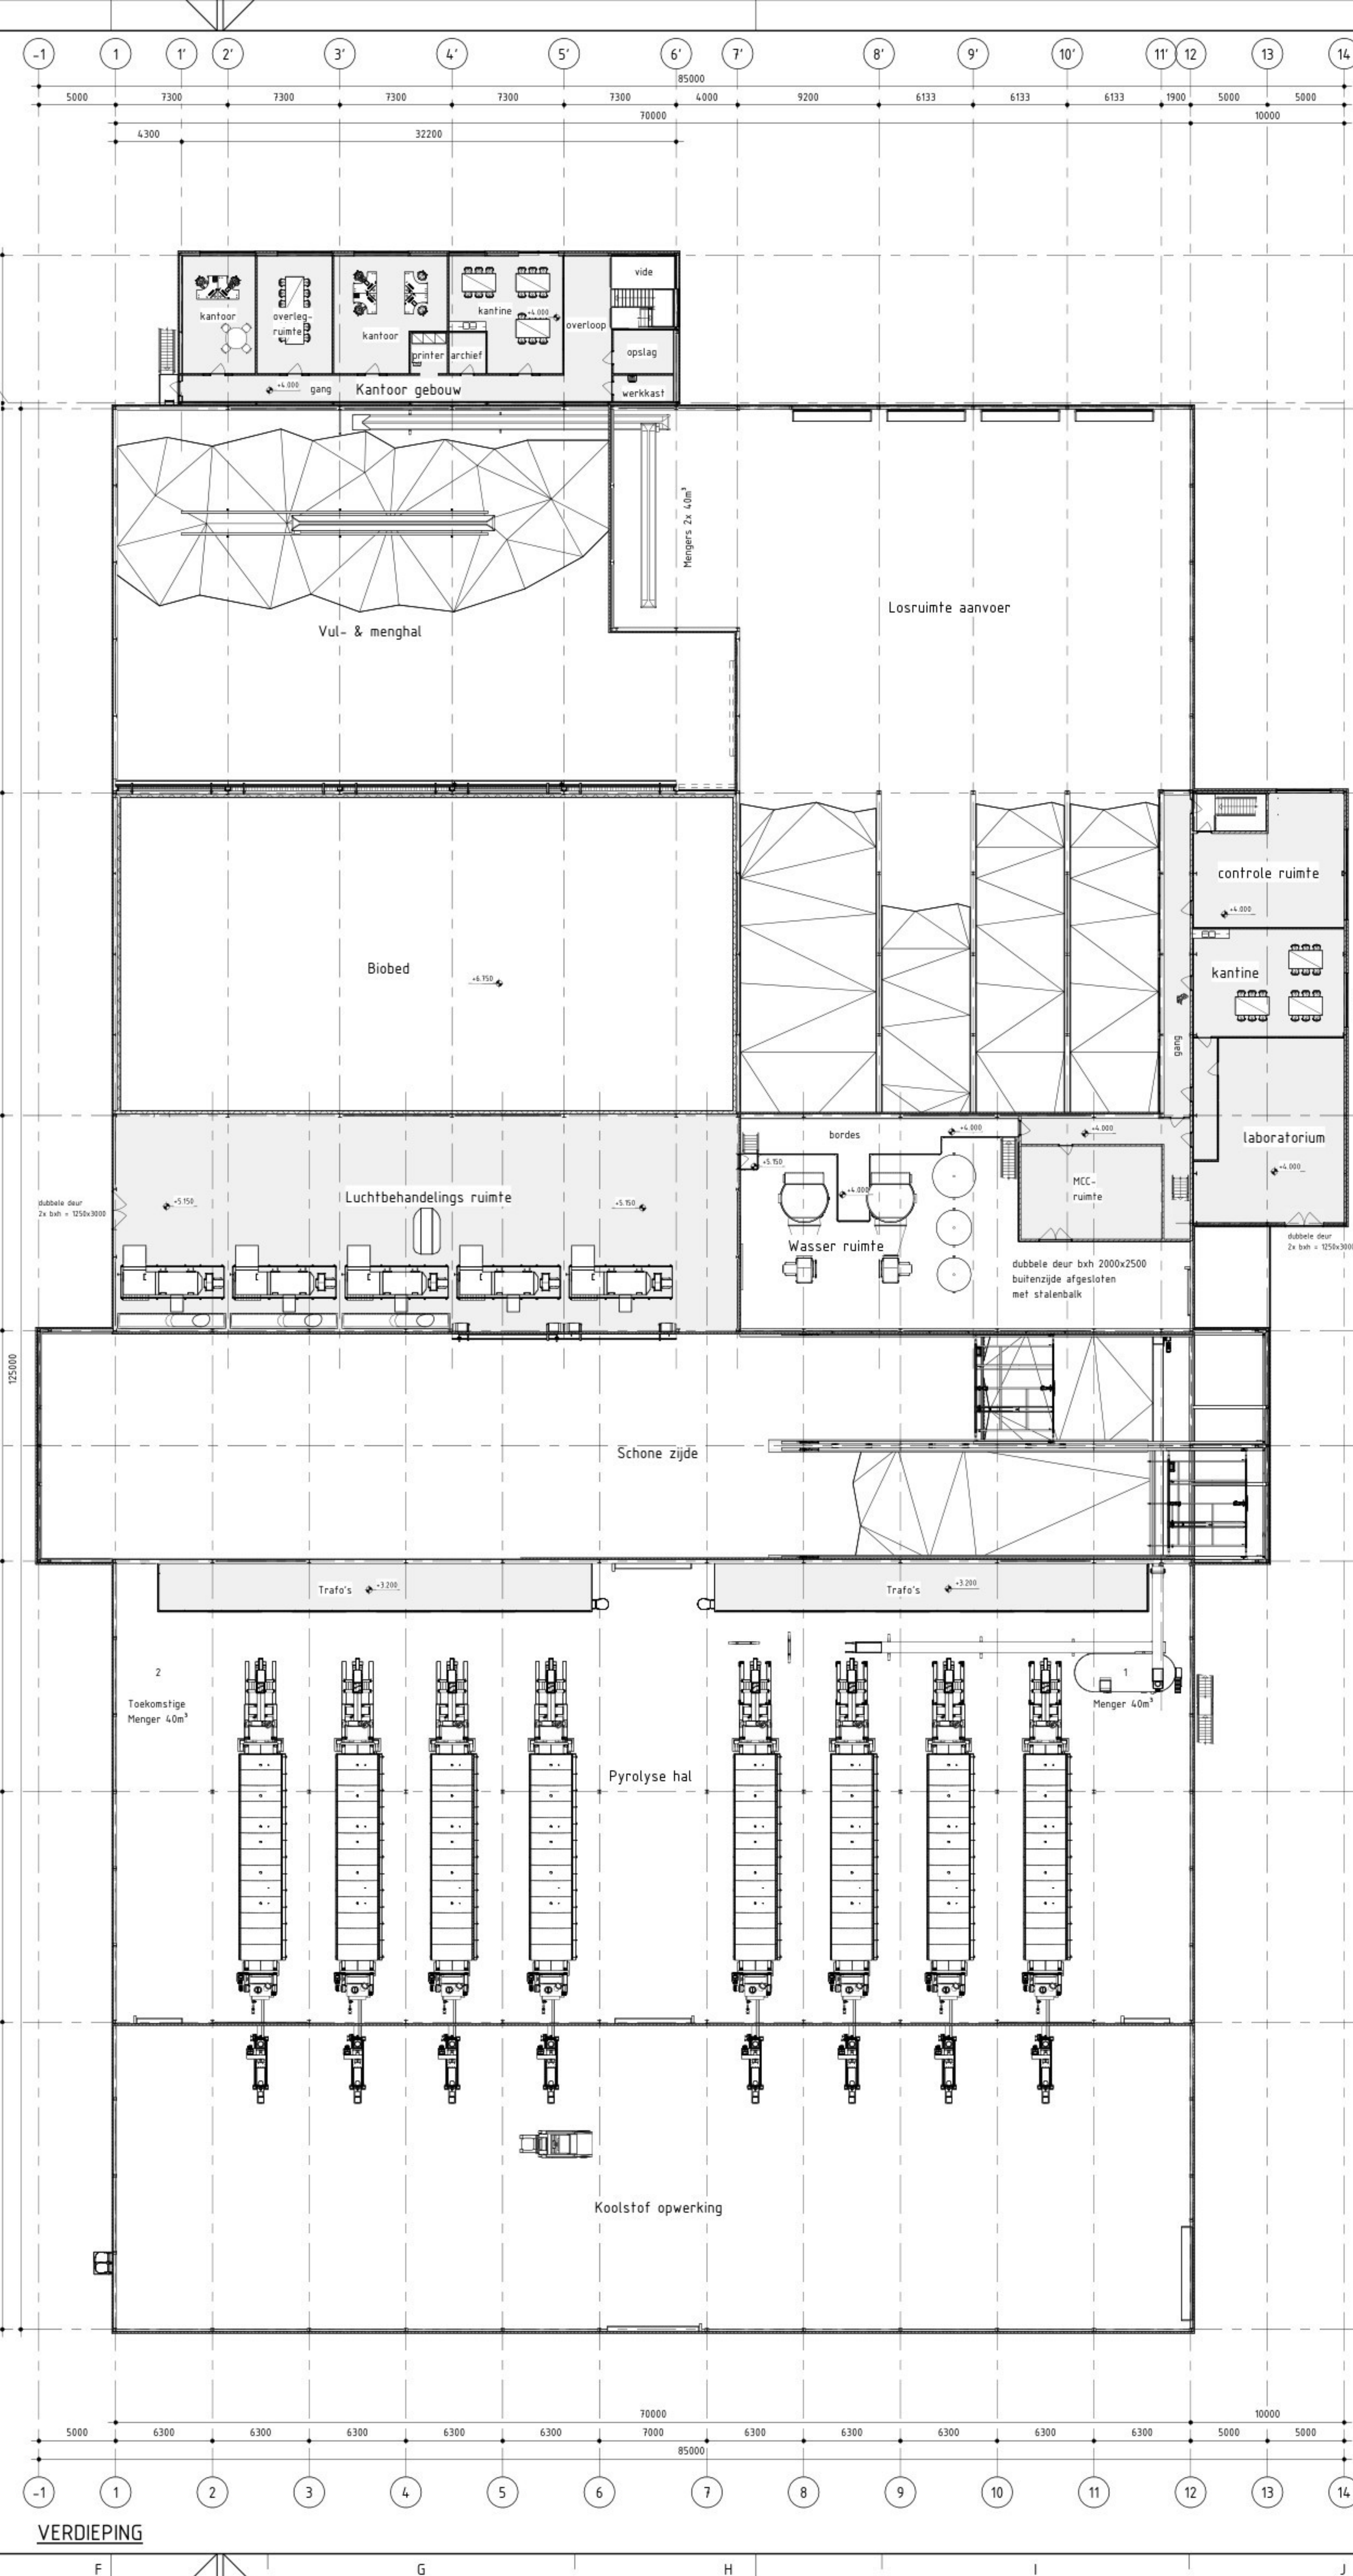

fact: no	build	ext	Civ. engineer	P1001754	project no		
titel Nieuwbouw STERCORE Beganegrond & Verdieping							
fact./build. STERCORE ENERGY EMMEN							
scale	dimensions	dec. type	abbr				
1:200	mm	TZ	RCD				
 GRIESEMAN ORUPE							
Revit 2024							
				size A0 - 3.100.705		sh of	