


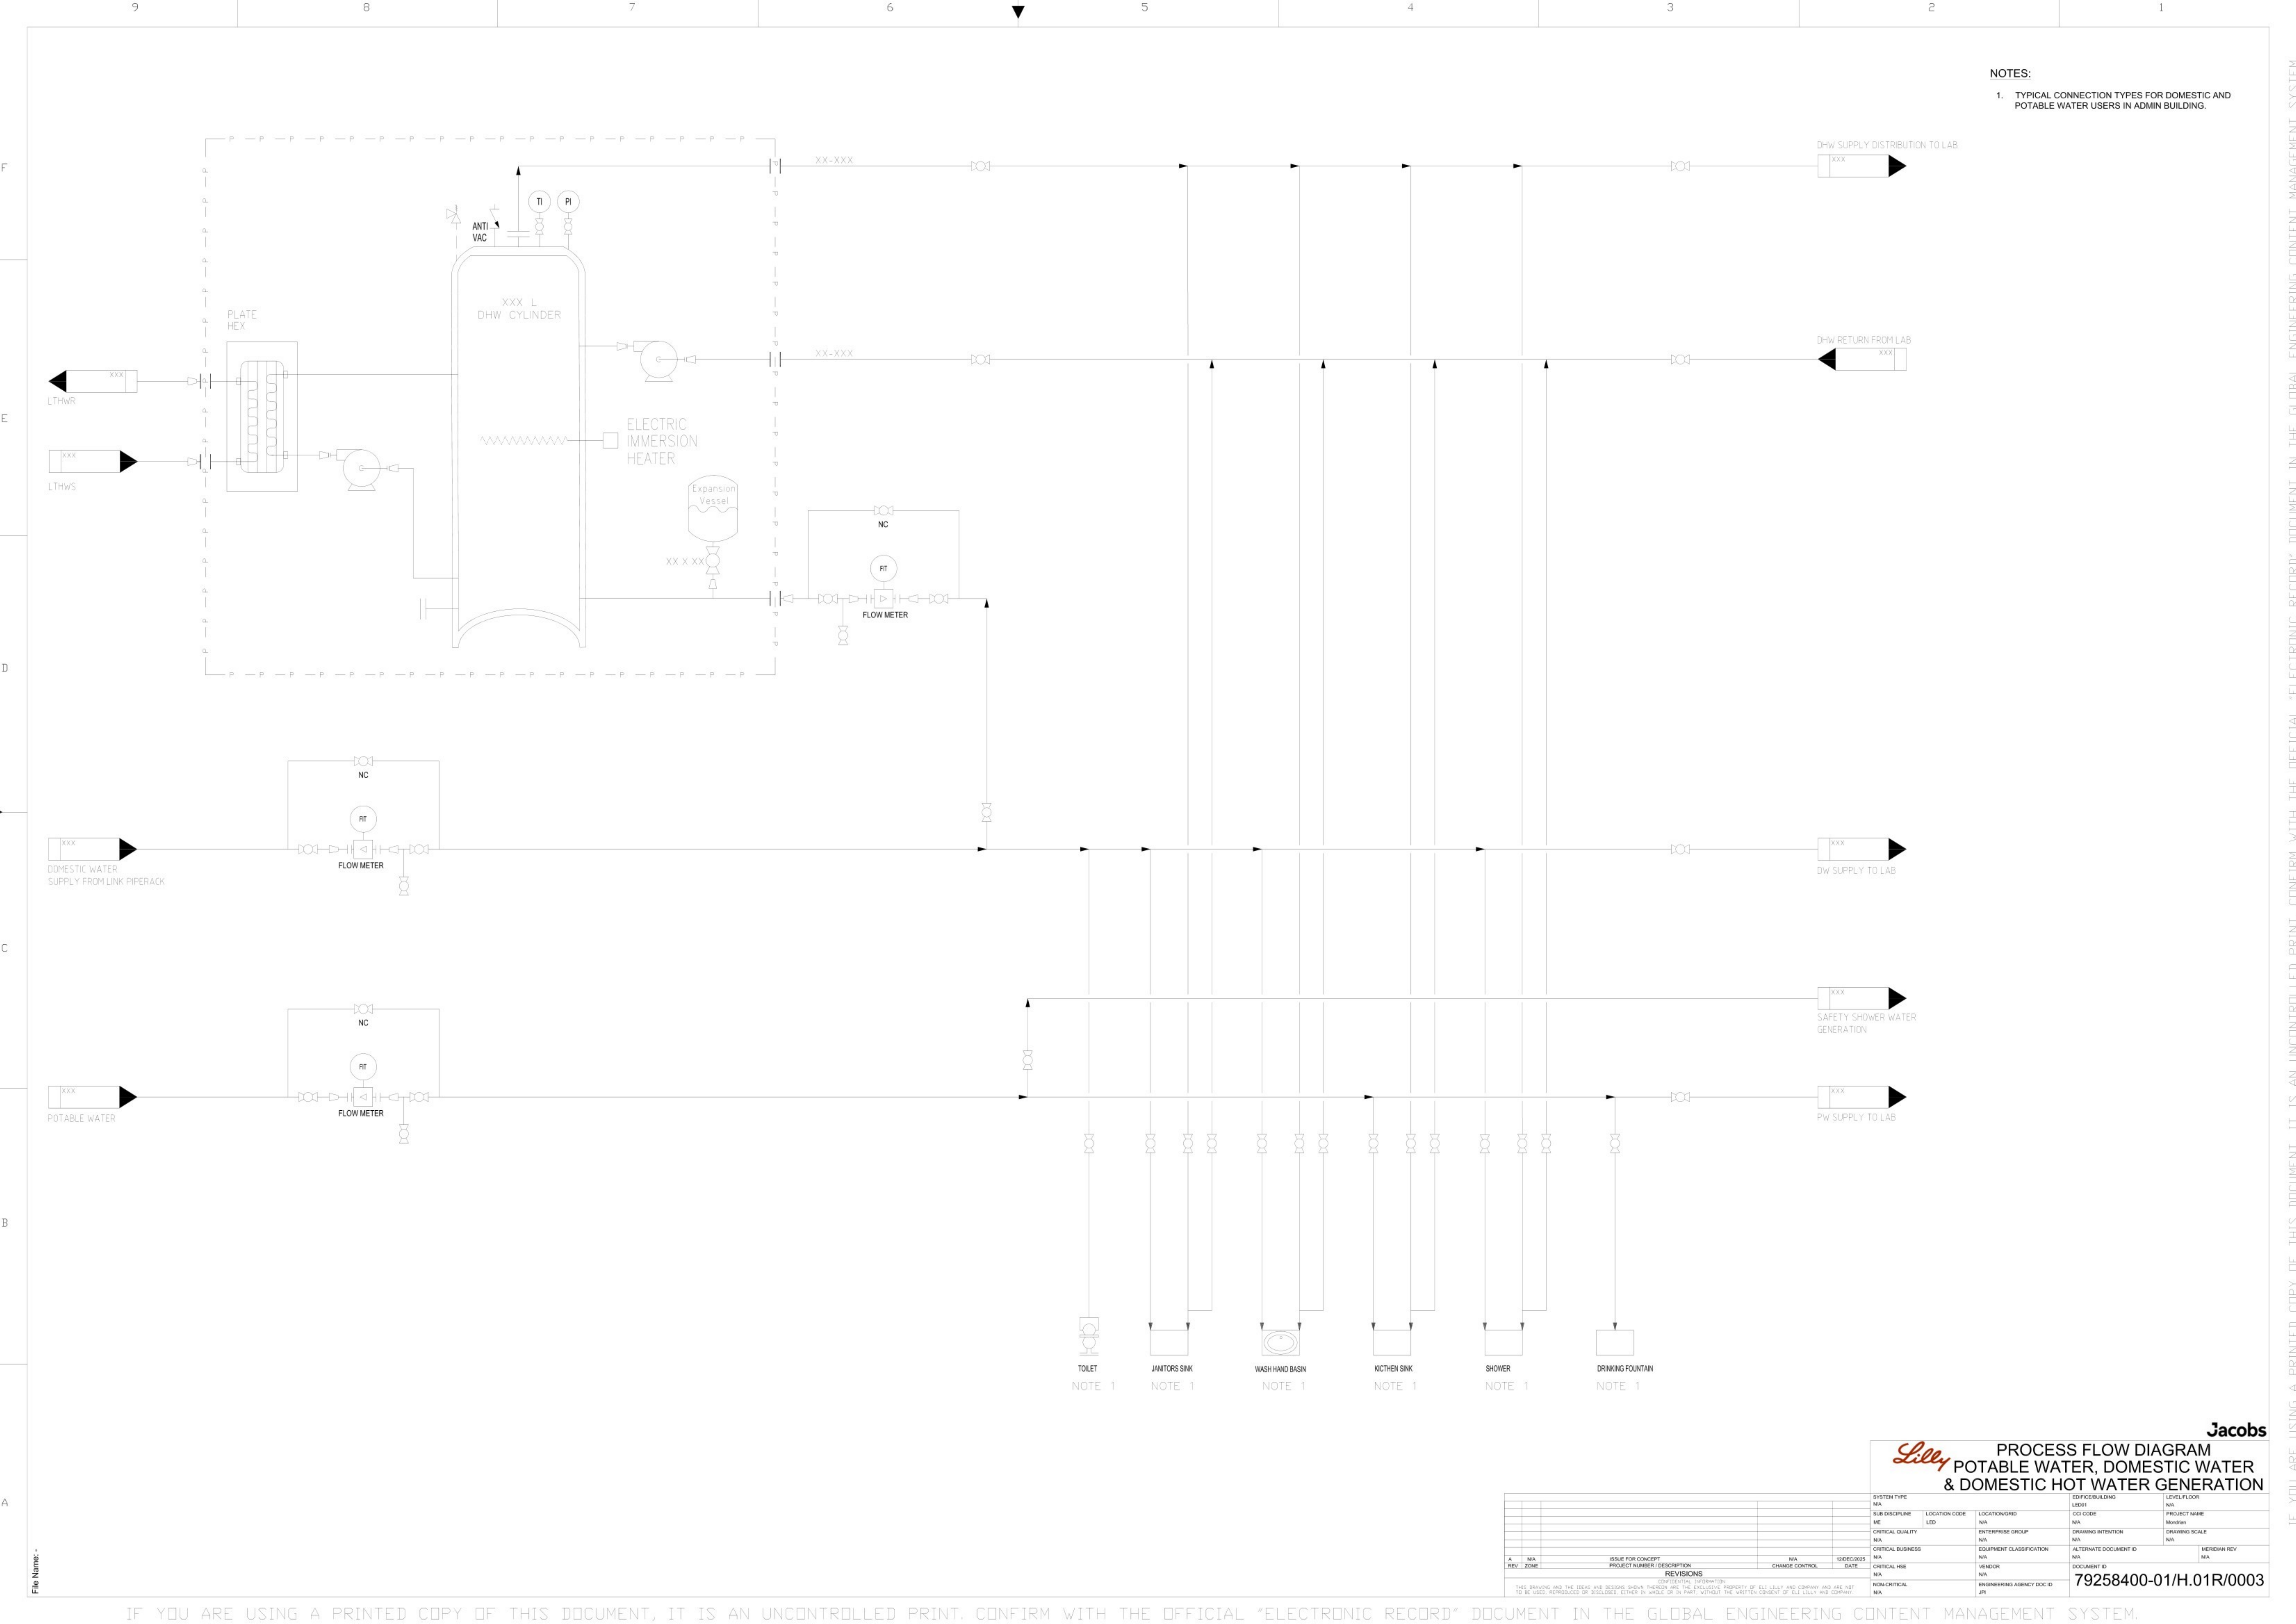

- NOTES:
1. TYPICAL CONNECTION TYPES FOR DOMESTIC AND POTABLE WATER USERS IN ADMIN BUILDING.

Jacobs

PROCESS FLOW DIAGRAM
POTABLE WATER, DOMESTIC WATER
& DOMESTIC HOT WATER GENERATION

SYSTEM TYPE		EDIFICE/BUILDING		LEVEL/FLOOR	
NA		LED01		N/A	
SUB DISCIPLINE		CSD CODE		PROJECT NAME	
ME		N/A		Mondrian	
CRITICAL QUALITY		ENTERPRISE GROUP		DRAWING SCALE	
N/A		N/A		N/A	
CRITICAL BUSINESS		EQUIPMENT CLASSIFICATION		ALTERNATE DOCUMENT ID	
N/A		N/A		N/A	
CRITICAL HSE		VENDOR		MERIDIAN REV	
N/A		N/A		N/A	
NON-CRITICAL		ENGINEERING AGENCY DOC ID		DOCUMENT ID	
N/A		J/P		79258400-01/H.01R/0003	