



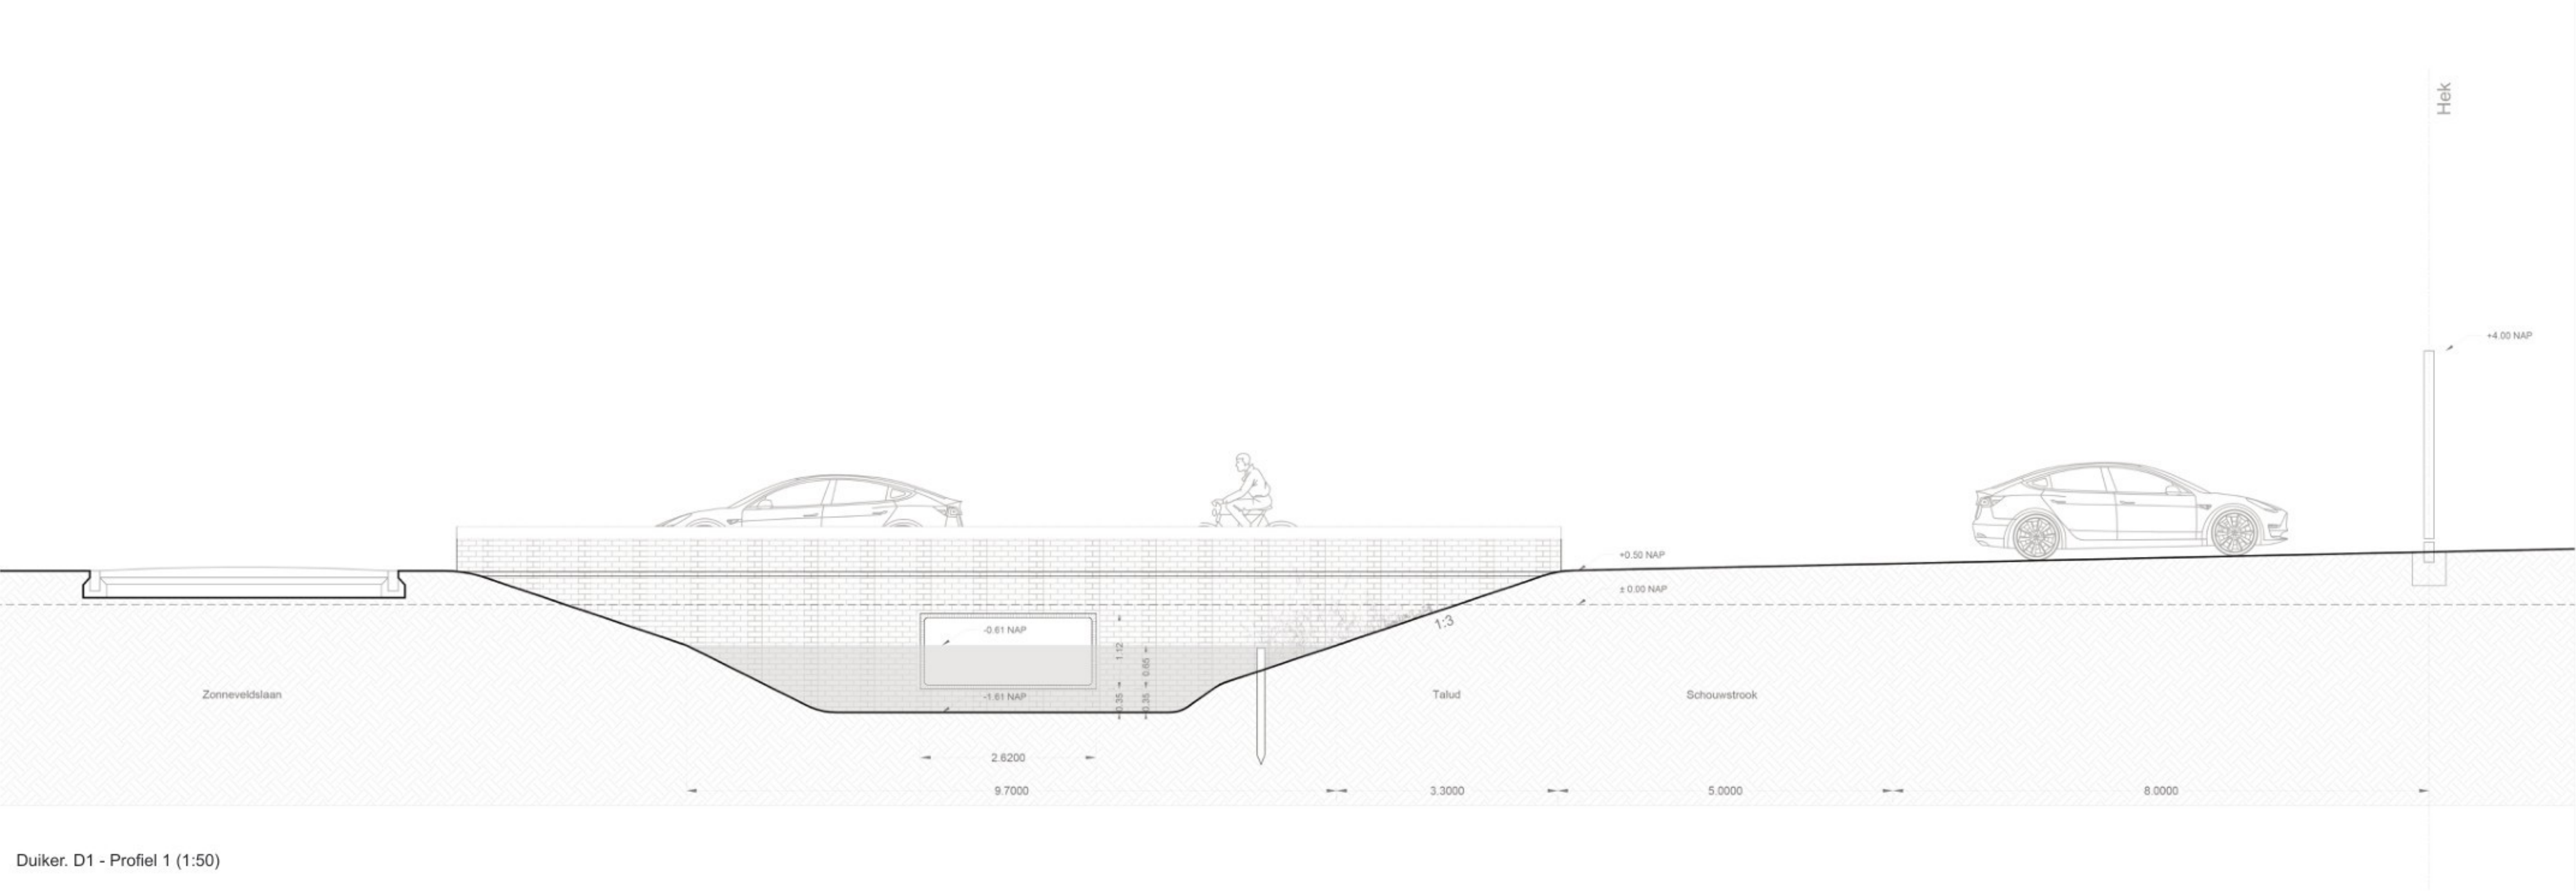

Duiker D1 - Profiel 1 (1:50)

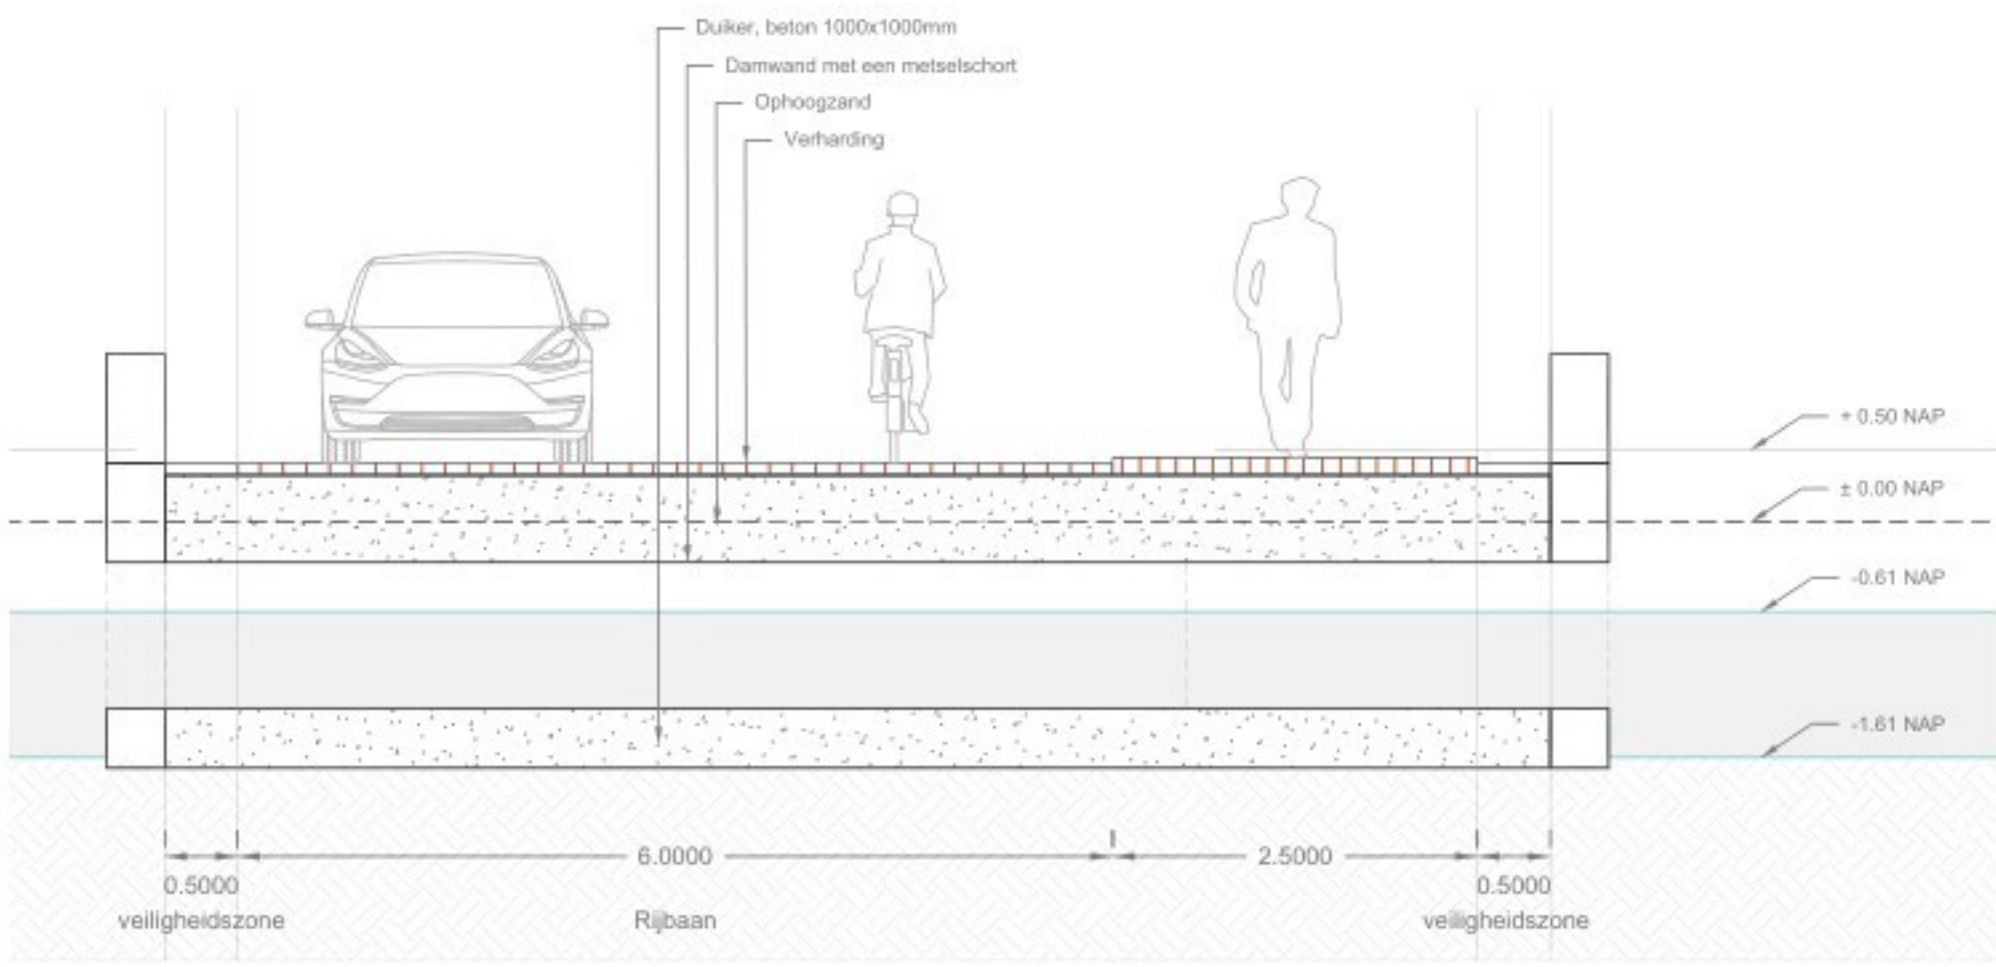

Duiker D1 - Profiel 2 (1:50)

