

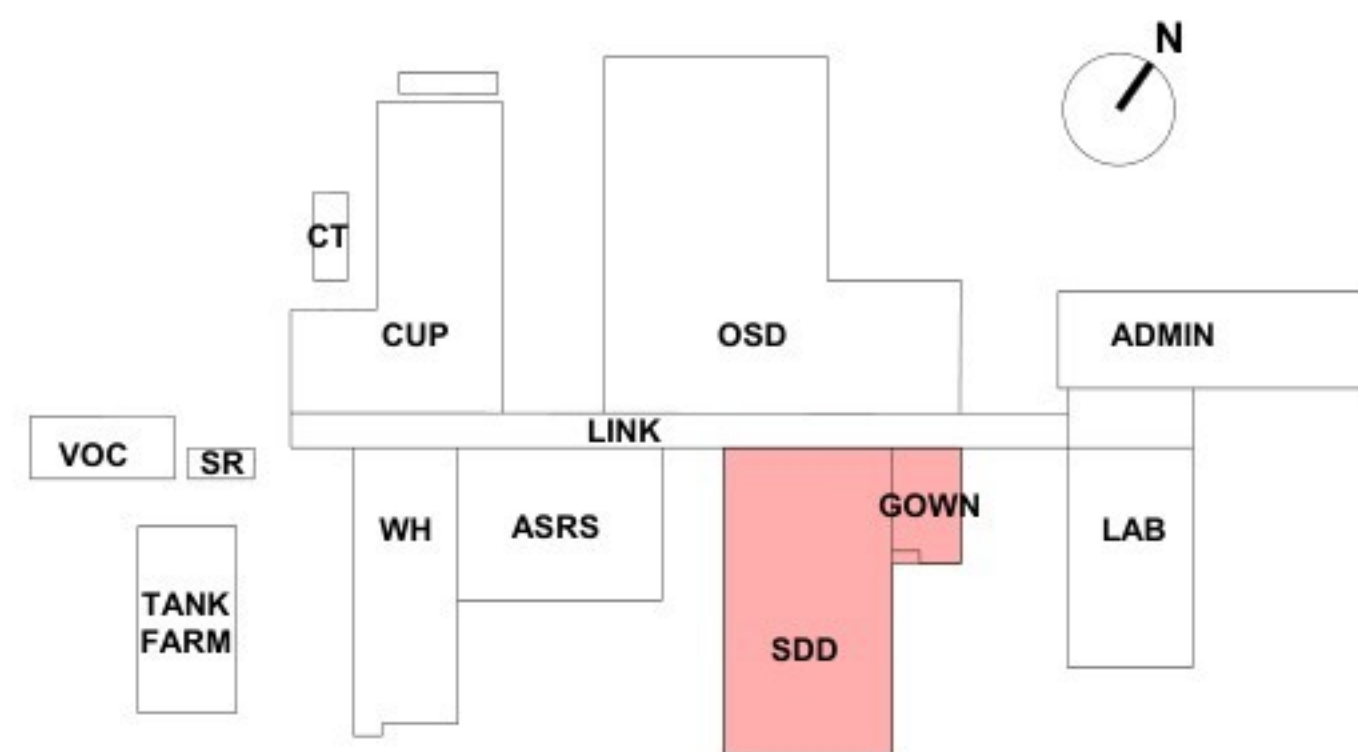
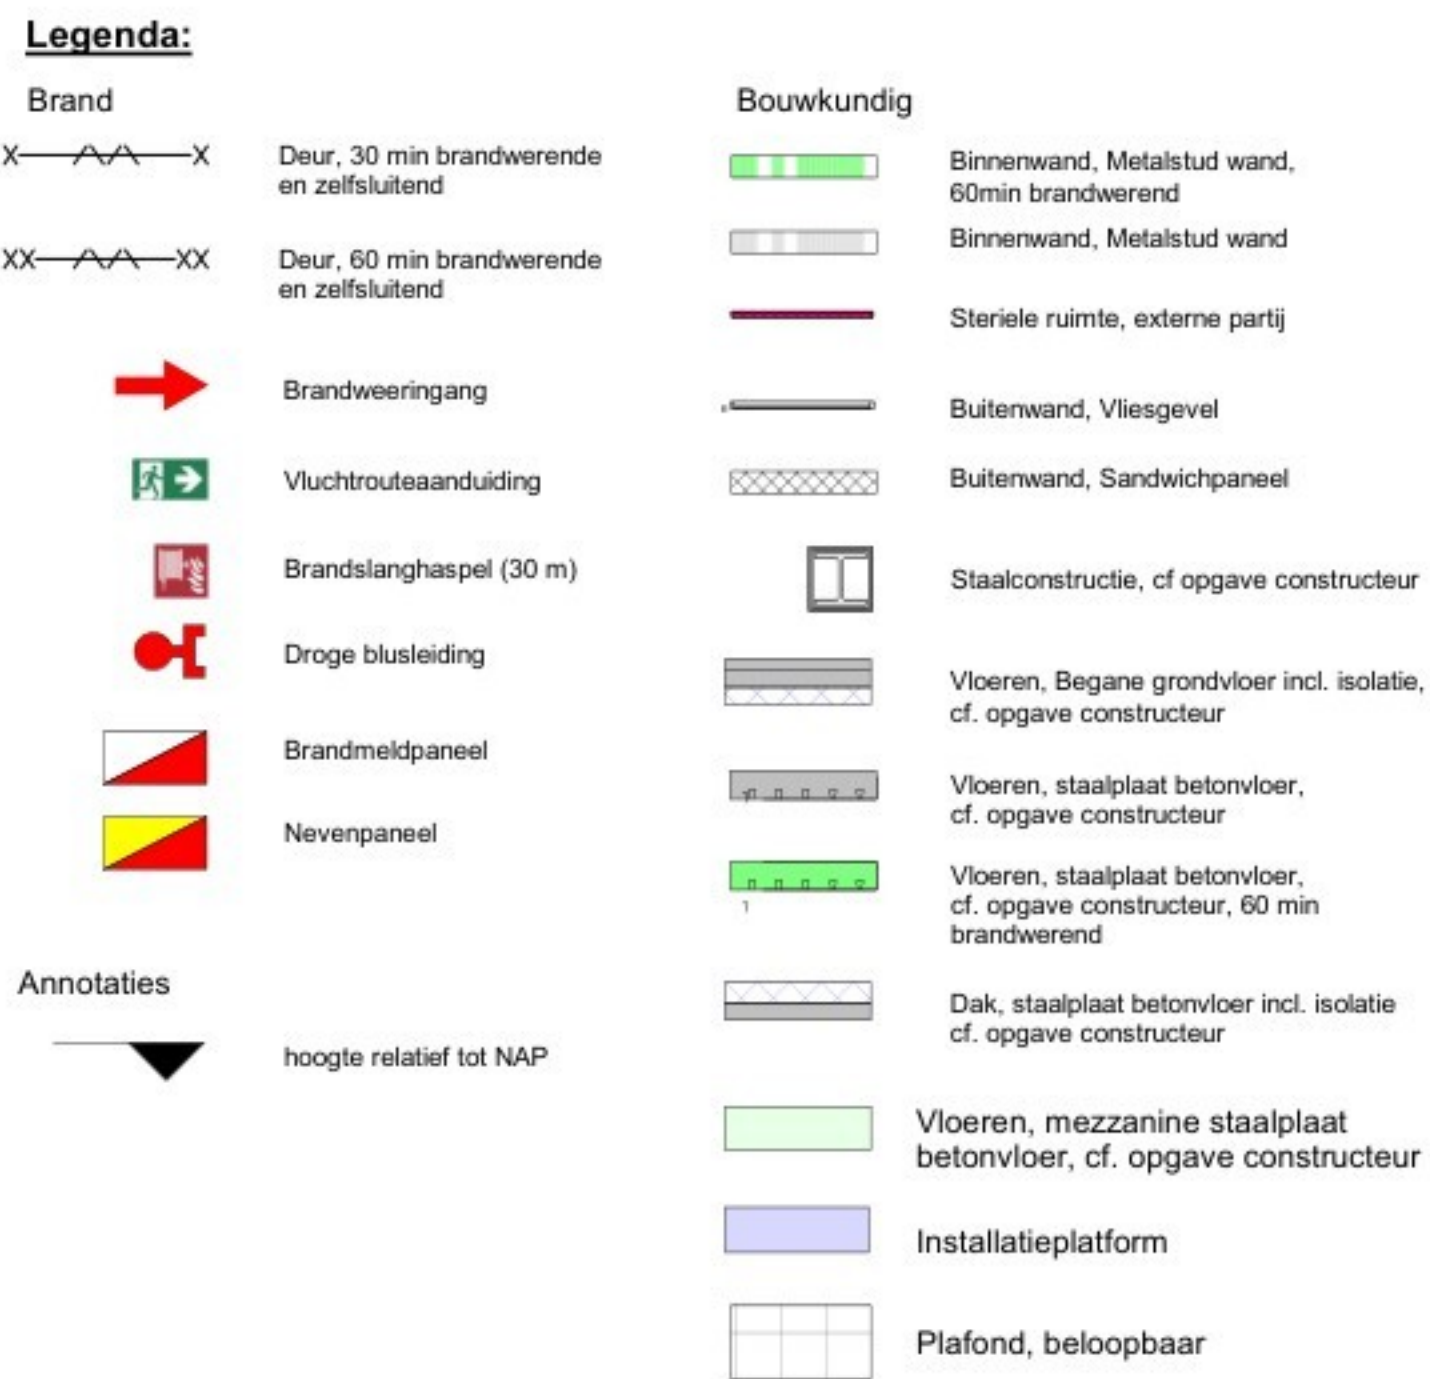


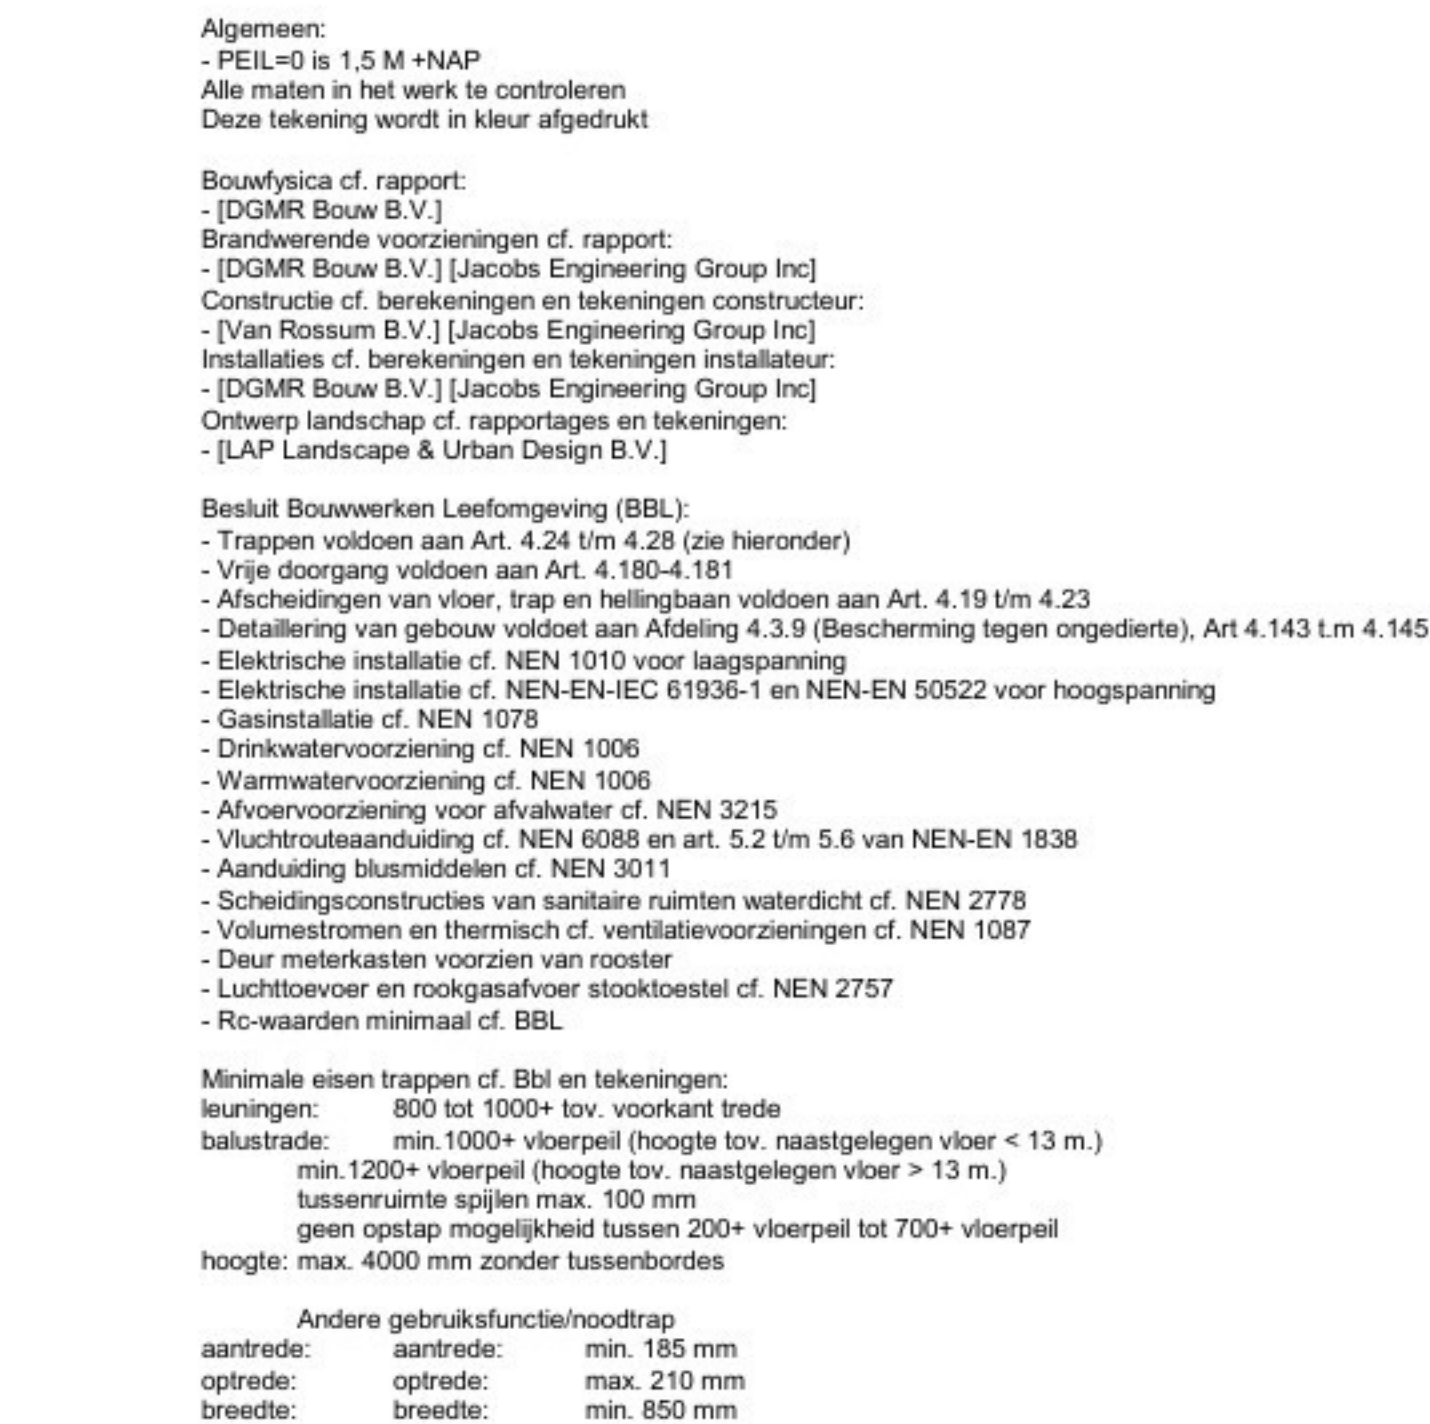

OVERZICHT

	WjprID	Wjprjing	Datum
A	ISSUE FOR PERMIT		03-04-2026
REV	PROJECT NUMBER DESCRIPTION		DATE

Project	Opdrachtgever
2533 Project Mondrian	Lily
Fase	Status
Omgevingsvergunning	Definitief
Formaat	Schaal
A0 1189mm W x 841mm H	As indicated
Architectuur	Datum
SDD	03-04-2026
Onderwerp	
LEVEL 05 MEZZANINE / PLATFORM	DO.100.05.sdd
FLOOR PLAN	
SDD / GOWNING	

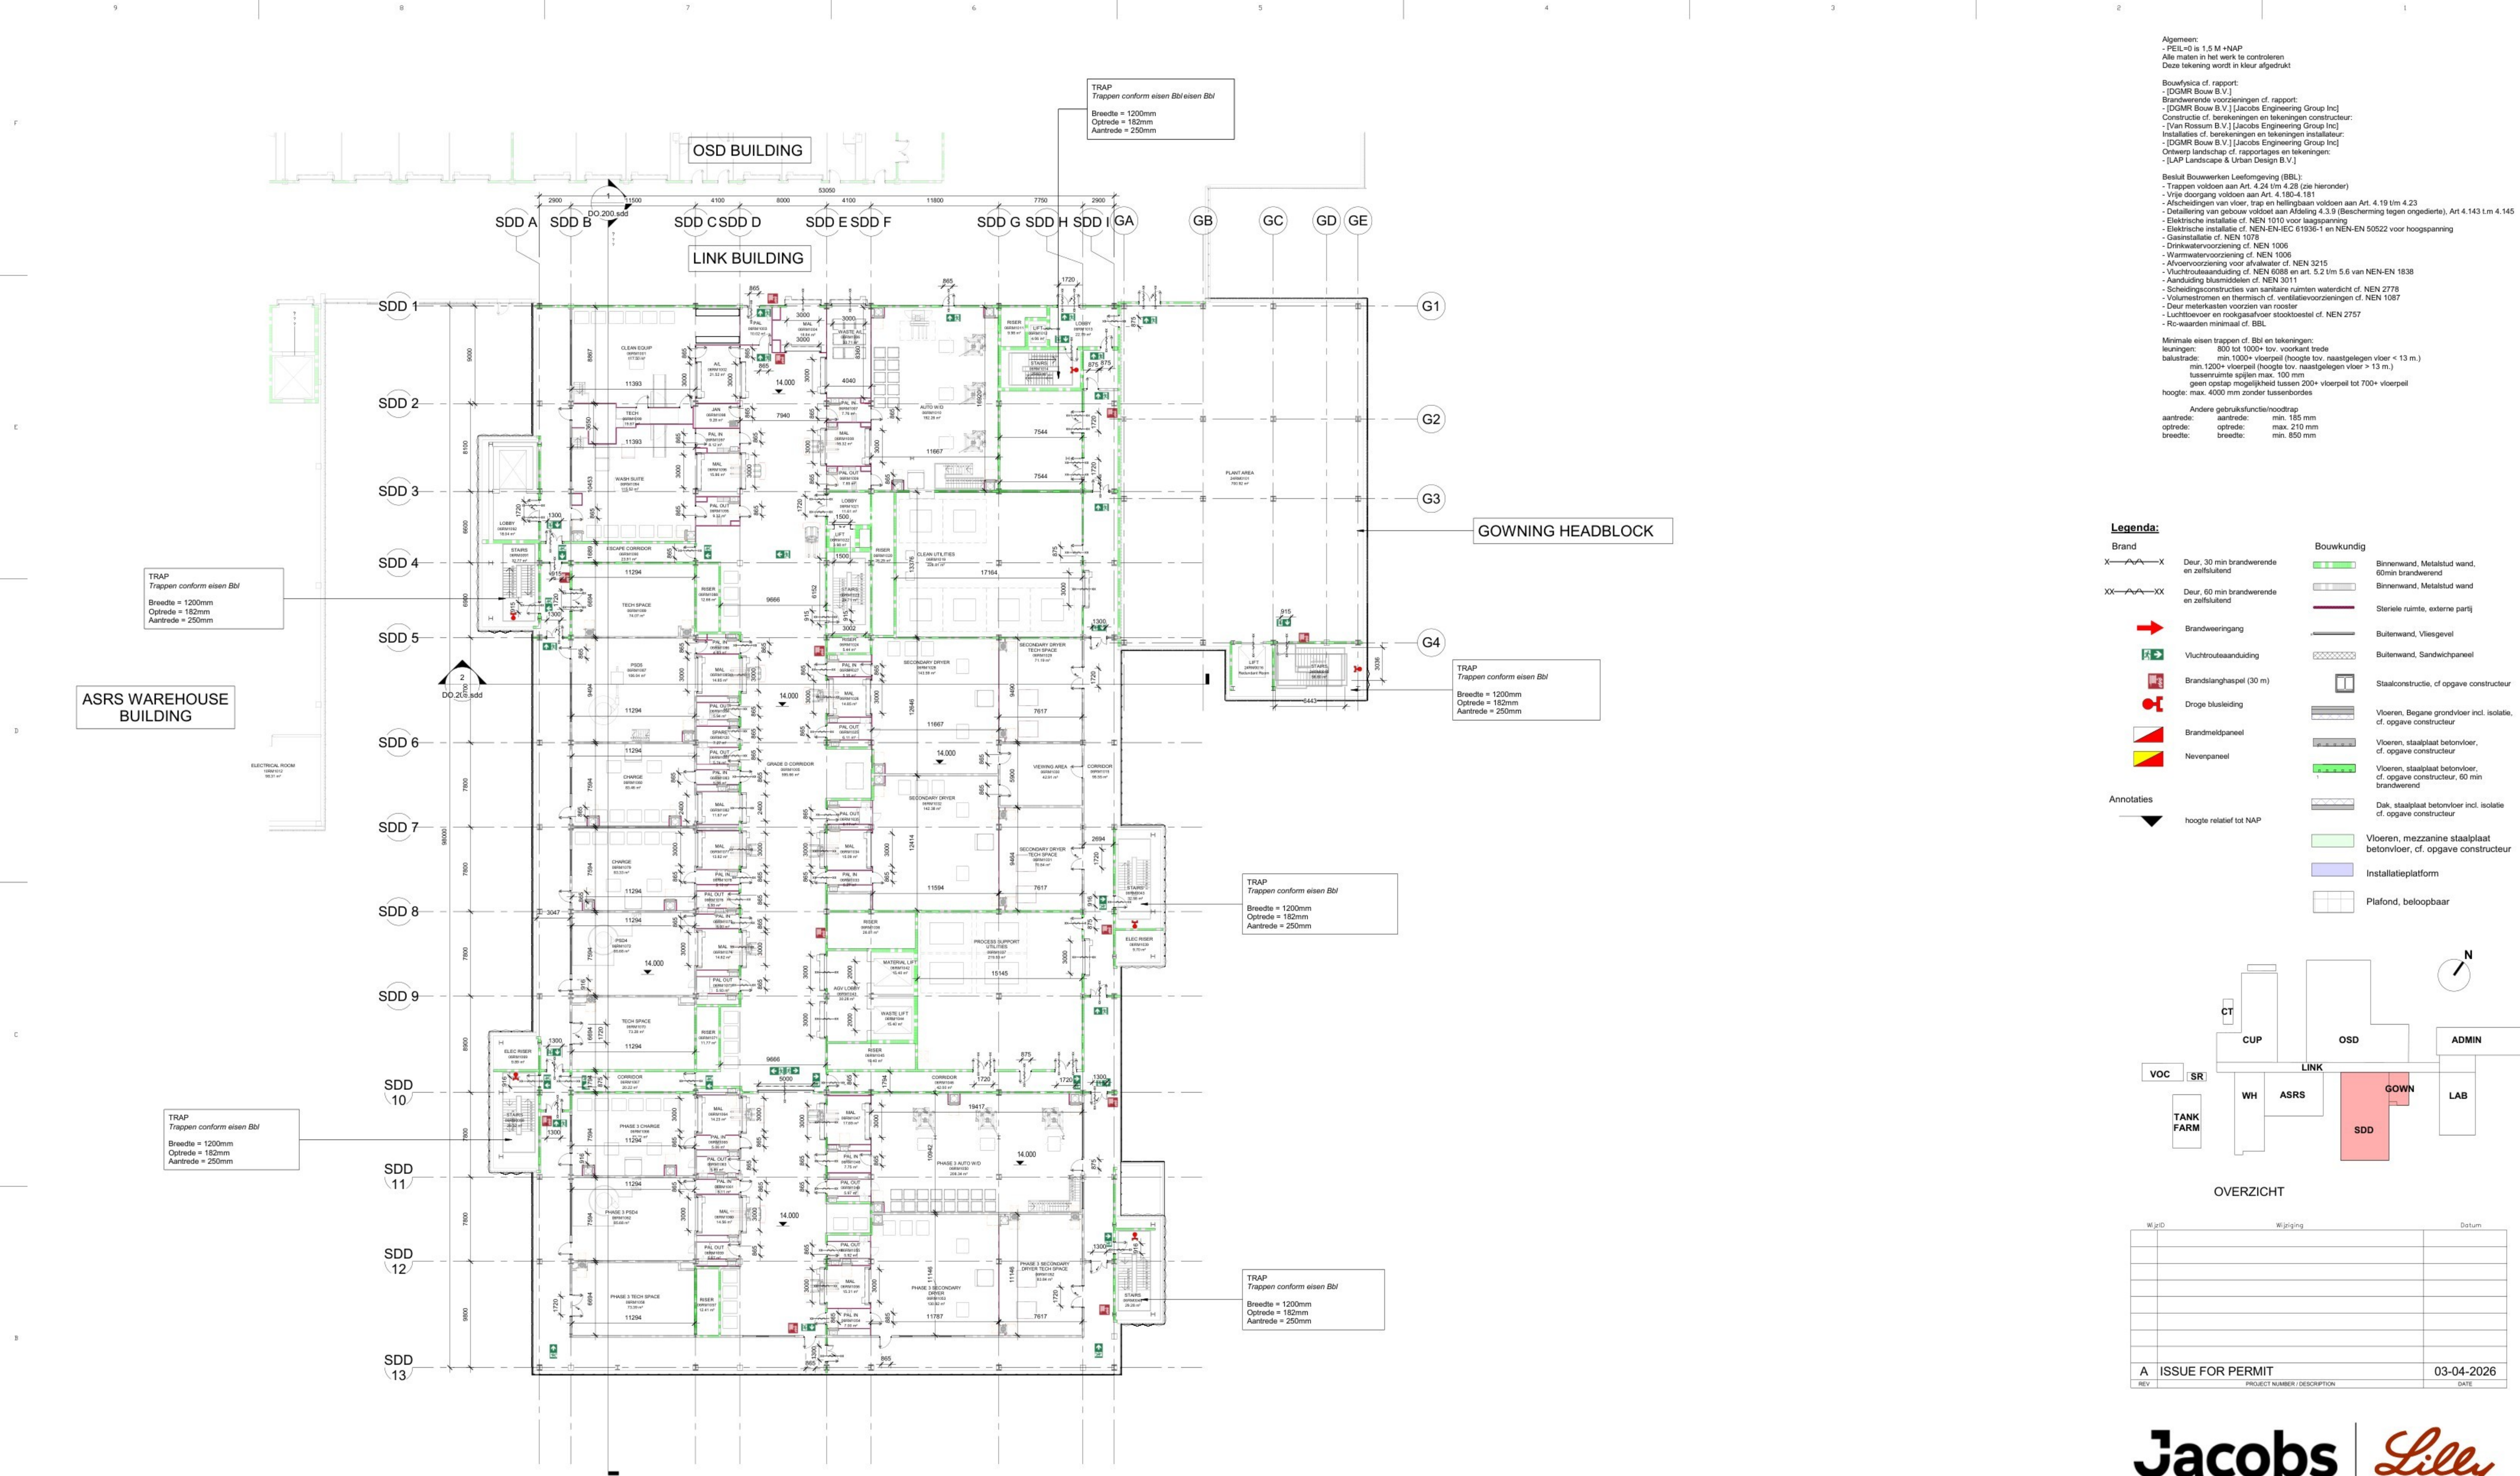

1 Level 10 plattegrond Eerste verdieping
1 : 200

