


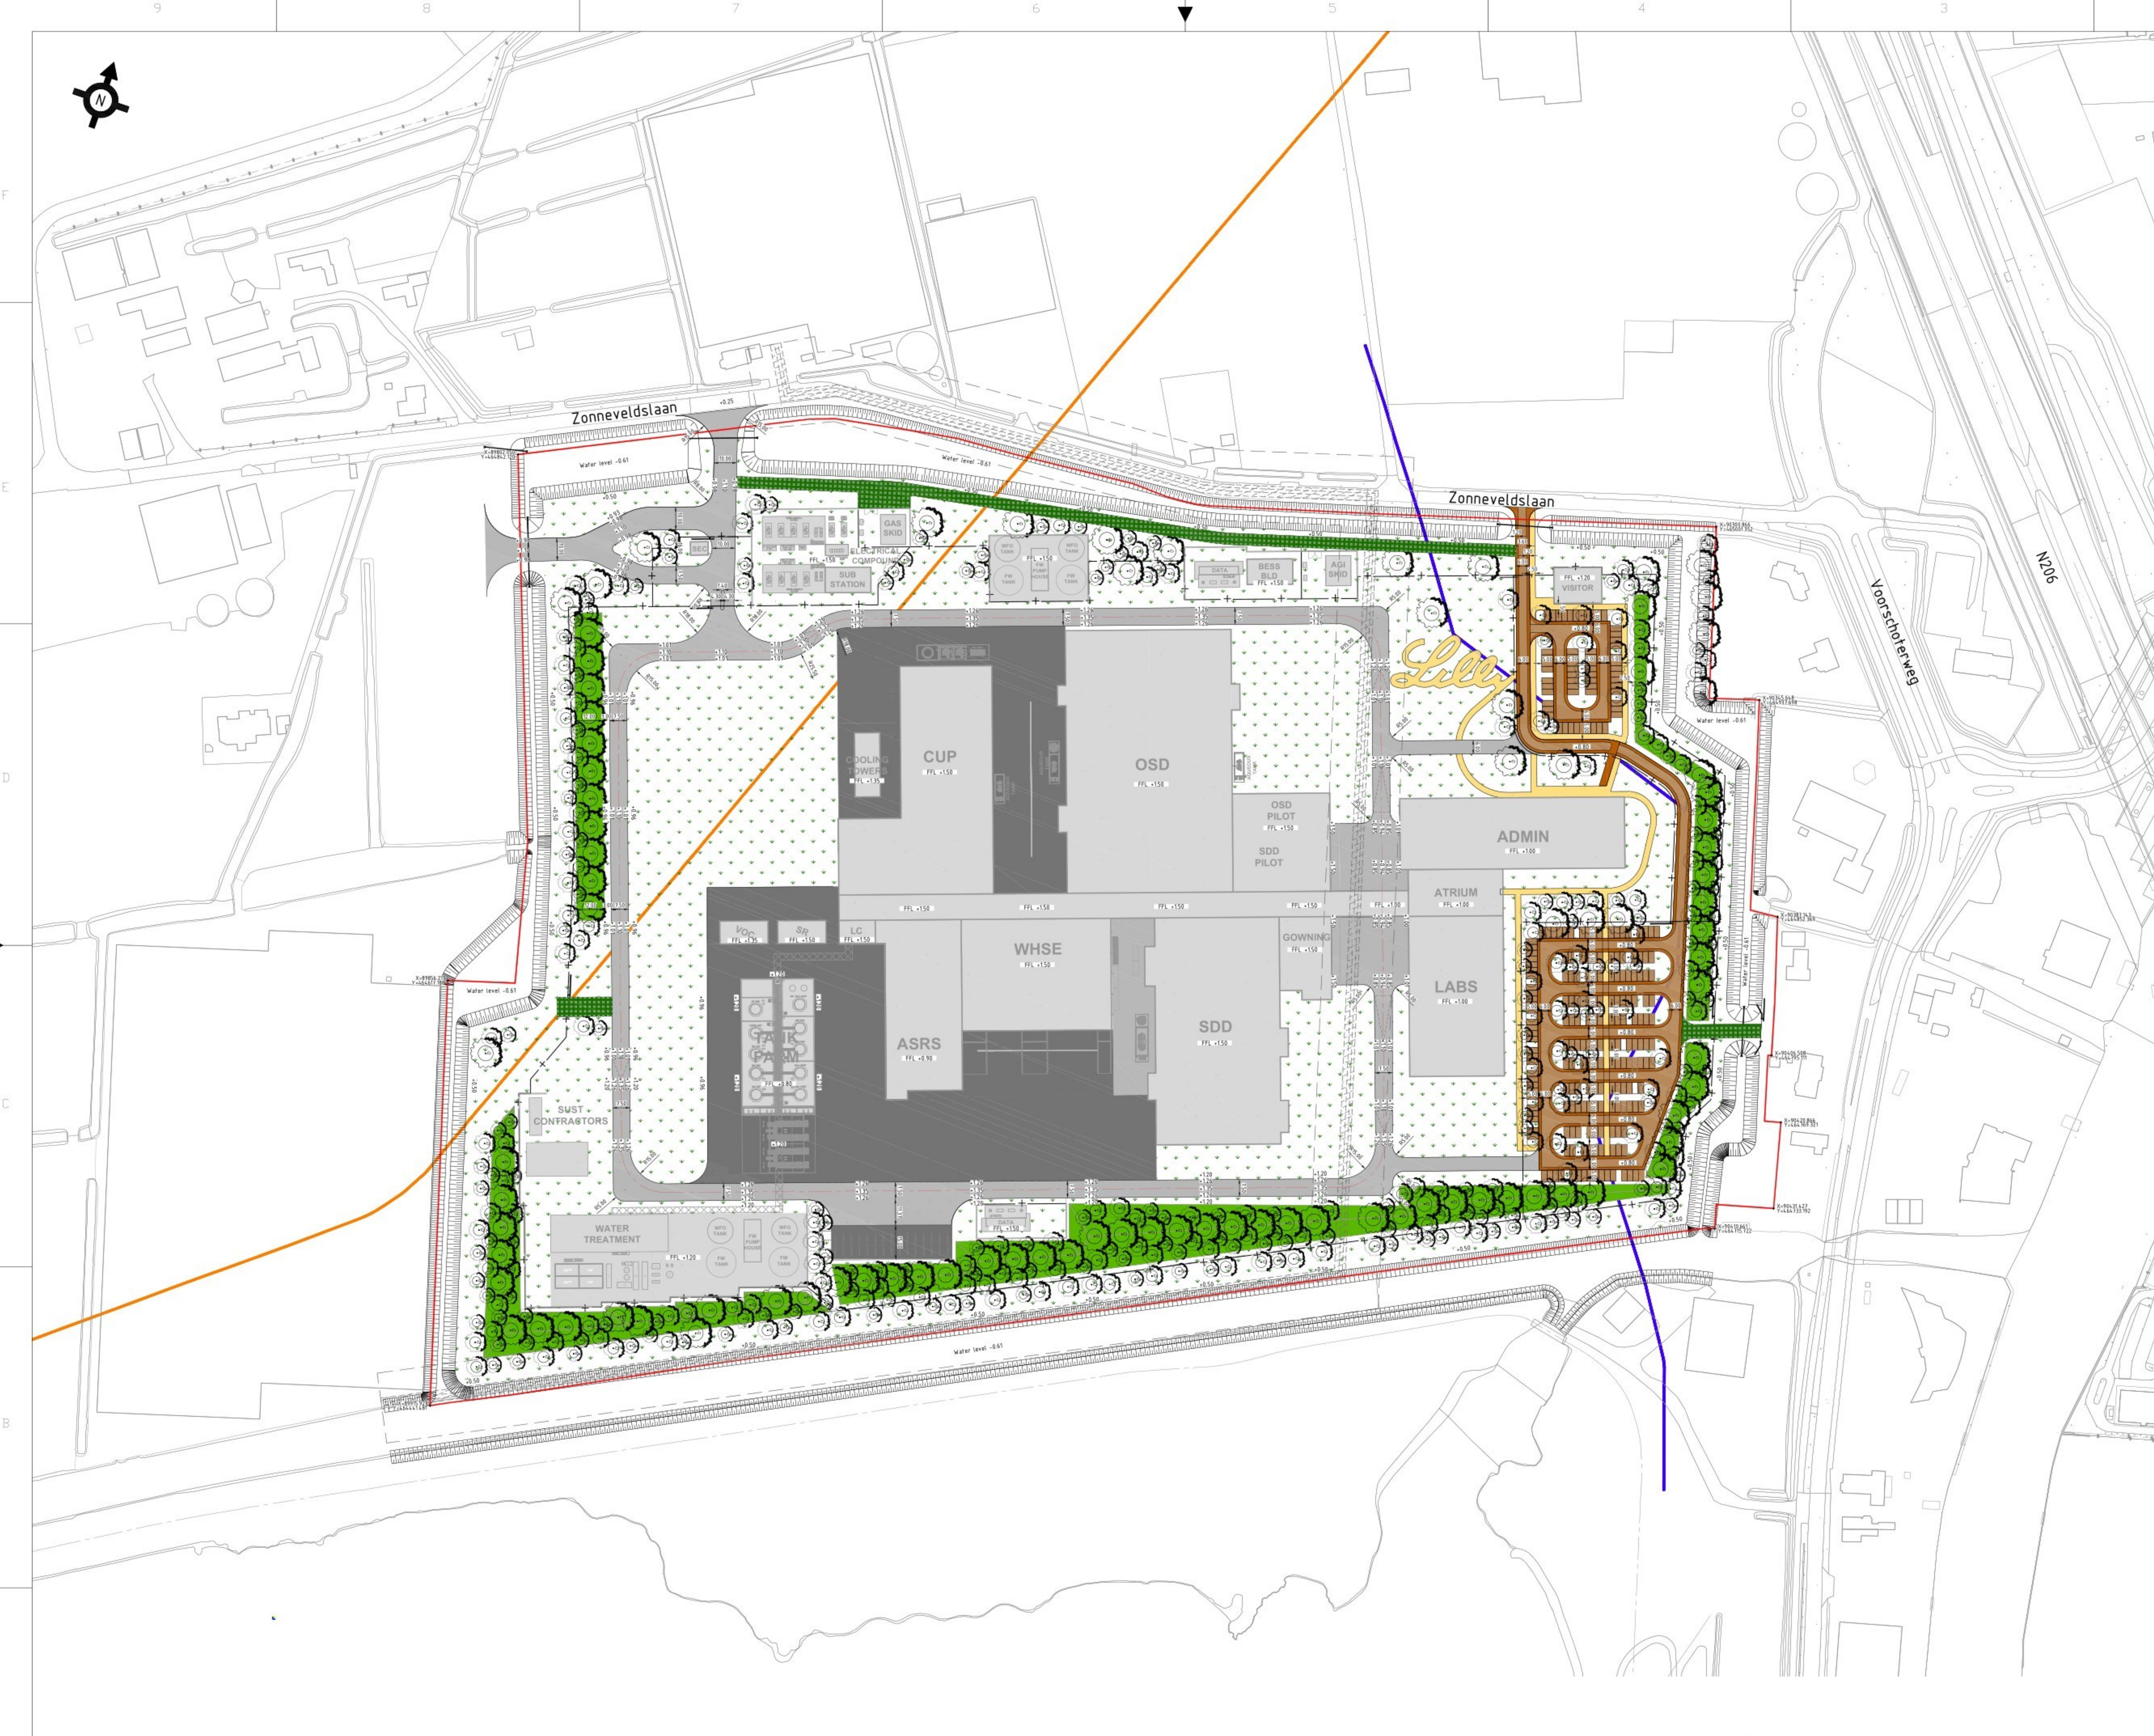

ALGEMEEN / GENERAL

- MATEN IN METERS TENZIJ ANDERS AANGEGEVEN / DIMENSIONS IN METERS UNLESS STATED OTHERWISE
- HOOGTES IN METERS T.O.V. NAP / ELEVATIONS IN METERS IN NAP

LEGENDA / LEGEND

	Asfalt / Asphalt
	Beton verharding / Concrete paving
	Voetpad halfverharding / Sidewalk in gravel paving
	(Waterpassende) bestrating met infiltratie voorziening voor afvoer van regenwater / (Open) paving stones with infiltration units underneath for discharge of rainwater
	(Waterpassende) bestrating met infiltratie voorziening voor afvoer van regenwater / (Open) paving stones with infiltration units underneath for discharge of rainwater
	Grasbetontegels / concrete grass tiles
	Grondwallen / Landscaping groundwalls
	Gras / Grass
	Bomen / Trees
	Watergang met natuurvriendelijke oevers 13, waterpeil -0.61m NAP / Watercourse with "nature friendly" banks 13, water level -0.61m NAP
	Begane grond niveau in meters NAP / First Floor Level in meters NAP / Maaipeil niveau in meters NAP / Grade level in meters NAP

PEL MAATVOERING	ELEVATION LEVELS		
Maaipeil CUP, OSD, WHSE, ASRS, SDD gebouw	-120m NAP	Grade level CUP, OSD, WHSE, ASRS, SDD building	-120m NAP
Maaipeil ADMIN, ATRIUM, LABS gebouw	-0.70m NAP	Grade level ADMIN, ATRIUM, LABS building	-0.70m NAP
Maaipeil langs watergangen	-0.50m NAP	Grade level at watercourses	-0.50m NAP
Kruin hoofdwegen	-1.35m NAP	Center of main road	-1.35m NAP
Vloerpeil CUP, OSD, WHSE, ASRS, SDD gebouw	-150m NAP	Floor level CUP, OSD, WHSE, ASRS, SDD building	-150m NAP
Vloerpeil ADMIN, ATRIUM, LABS gebouw	-100m NAP	Floor level ADMIN, ATRIUM, LABS building	-100m NAP
Waterpeil watergangen	-0.61m NAP	Water level watercourses	-0.61m NAP

	Waterleiding DN1000 Dunea / Water line DN1000 Dunea
	Gastransportleiding DN900 Gasunie / Gas transport line DN900 Gasunie

	-0.75m NAP	Binnen beschermingszone / Inner protection zone
	-0.10m NAP	Kernzone waterkering / Core zone water barrier
	-0.75m NAP	Buiten beschermingszone / Outer protection zone

Mondrian projectgrens / Mondrian project boundary

SLEUTELPLAN / KEYPLAN

PLANT NORTH
TRUE NORTH
21.600°

REFERENCE DEFINITION RD-COORDINATE SYSTEM

SITE ZERO POINT	EASTING LOCAL = 6.0	EASTING WORLD = 89885.570
NORTHING LOCAL = 0.0	NORTHING WORLD = 444329.880	

GRADE ELEVATION = 0.0 = +120M NAP

Jacobs

GRADING AND PAVING LAYOUT

SYSTEM TYPE	SYSTEMTYPE	EDIFICER/BUILDING	LEVEL/FLOOR
SUB DISCIPLINE	LOCATION CODE	LOCATION/GRID	CDI CODE
CRITICAL QUALITY	ENTERPRISE GROUP	DRAWING INTENTION	PROJECT NAME
CRITICAL BUSINESS	EQUIPMENT CLASSIFICATION	ALTERNATE DOCUMENT ID	DRAWING SCALE
CRITICAL HSE	VENDOR	DOCUMENT ID	MERIDIAN REV
NON-CRITICAL	ENGINEERING AGENCY DOC ID	LED00-CP-02000101	

FILE NAME: -	REVISIONS	DATE	CHANGED BY	REVISIONS
C	UPDATE ELEVATIONS - FOR PERMIT	20240328	24032808	
B	UPDATE ASRS BUILDING - FOR PERMIT	20240328	24032808	
A	FOR PERMIT	20240328	24032808	

THIS DRAWING AND THE IDEAS AND DESIGNS SHOWN THEREON ARE THE EXCLUSIVE PROPERTY OF EUI LILLY AND COMPANY AND ARE NOT TO BE USED, REPRODUCED OR DISCLOSED, EITHER IN WHOLE OR IN PART, WITHOUT THE WRITTEN CONSENT OF EUI LILLY AND COMPANY.