



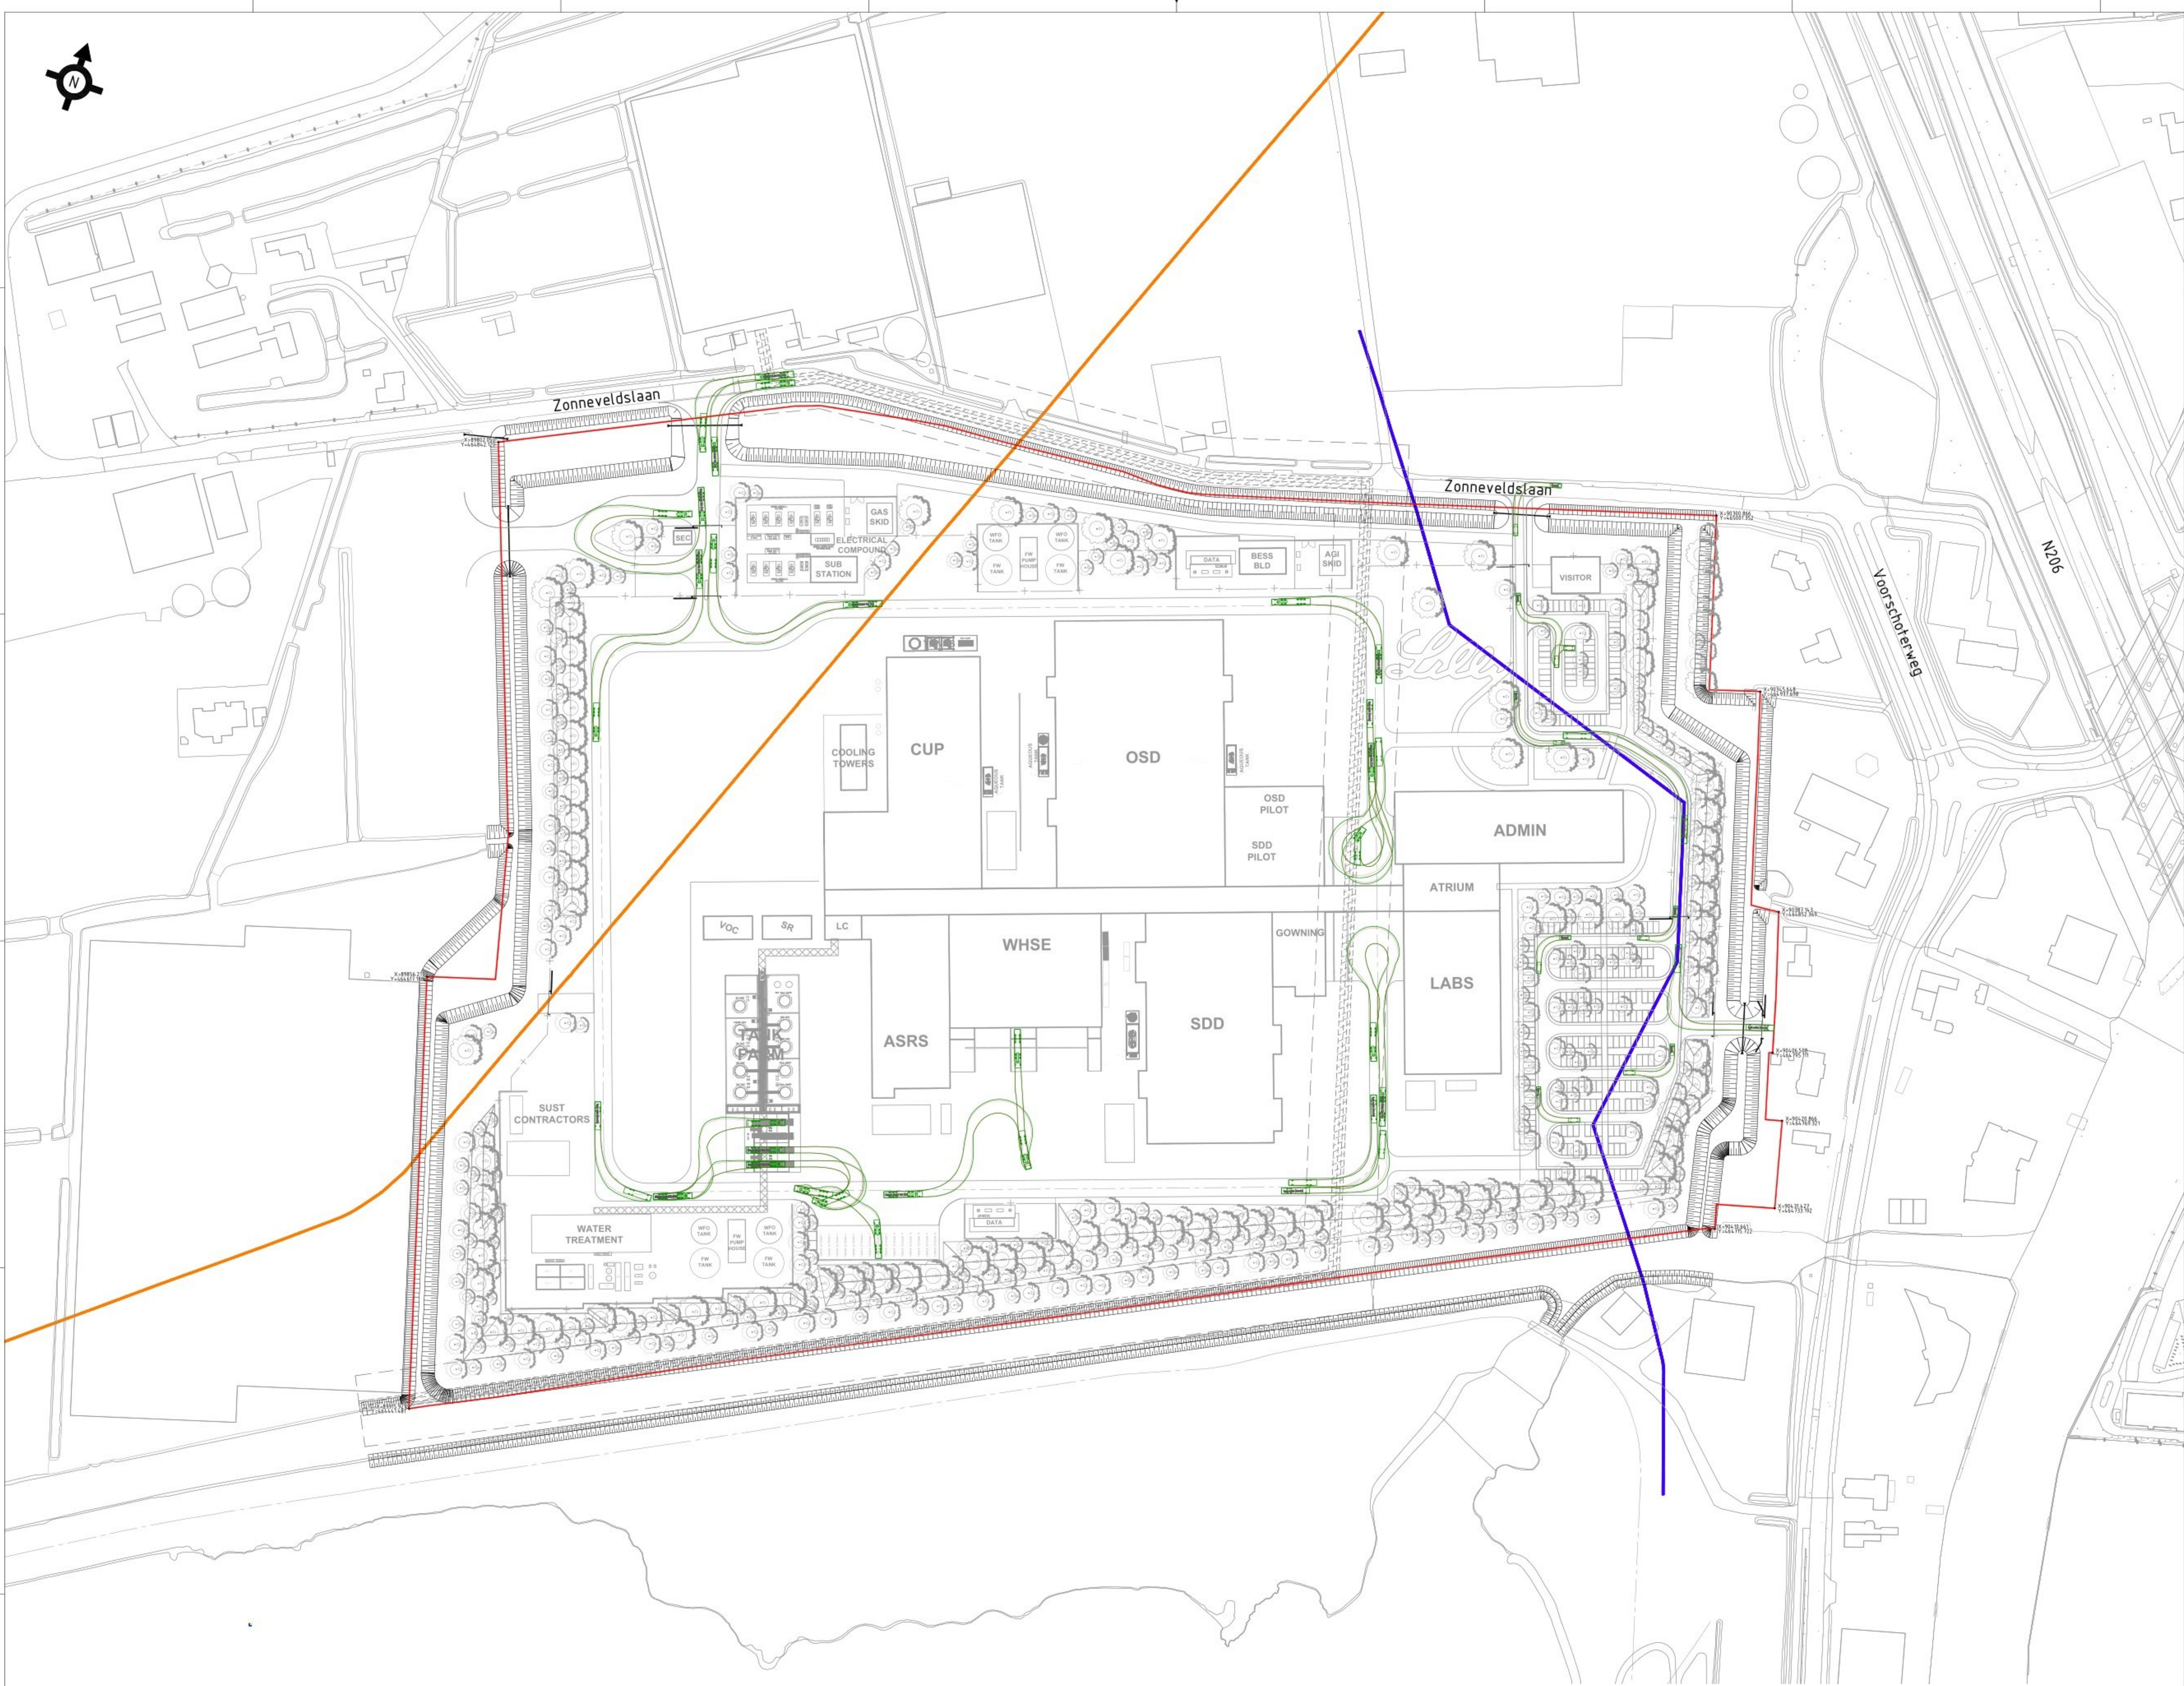

ALGEMEEN / GENERAL


- MATEN IN METERS TENZIJ ANDERS AANGEGEVEN / DIMENSIONS IN METERS UNLESS STATED OTHERWISE
- HOOGTES IN METERS T.O.V. NAP / ELEVATIONS IN METERS IN NAP

LEGENDA / LEGEND

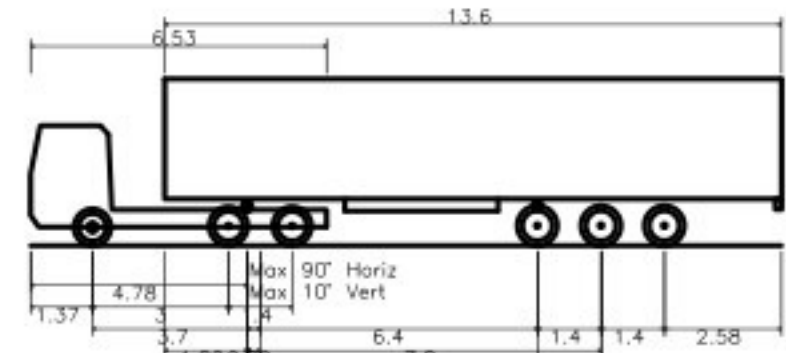


Refrigerated Articulated Vehicle (16.5m)

Overall Length	16.500m
Overall Width	2.500m
Overall Body Height	3.581m
Min Body Ground Clearance	0.411m
Max Track Width	2.500m
Lock-to-lock time	6.00s
Curb to Curb Turning Radius	6.530m

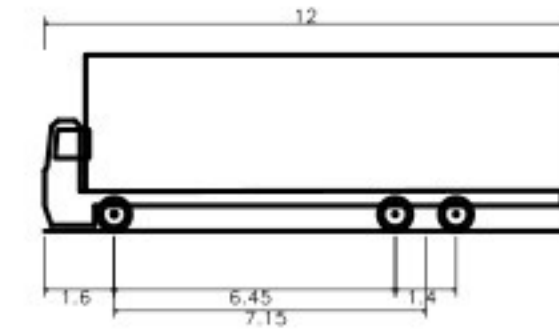

Ongelede vrachtauto (Normvoertuig)

Overall Length	12.000m
Overall Width	2.500m
Overall Body Height	4.040m
Min Body Ground Clearance	0.130m
Track Width	2.150m
Lock-to-lock time	6.00s
Wall to Wall Turning Radius	13.300m

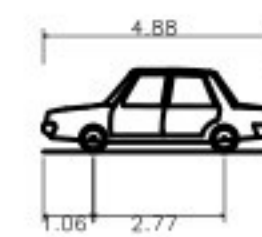

Personenauto

Overall Length	4.880m
Overall Width	1.930m
Overall Body Height	1.730m
Min Body Ground Clearance	0.200m
Track Width	1.560m
Lock-to-lock time	4.00s
Wall to Wall Turning Radius	5.790m

Waterleiding DN1000 Dunes / Water line DN1000 Dunes

Gastransportleiding DN900 Gasunie / Gas transport line DN900 Gasunie

-0.75m NAP Binnen beschermingszone / Inner protection zone

-0.10m NAP Kernzone waterkering / Core zone water barrier

-0.75m NAP Buiten beschermingszone / Outer protection zone

Mondrian projectgrens / Mondrian project boundary

SLEUTELPLAN / KEYPLAN



REFERENCE DEFINITION RD-COORDINATE SYSTEM

SITE ZERO POINT

EASTING LOCAL = 6.0	EASTING WORLD = 89885.510
NORTHING LOCAL = 0.0	NORTHING WORLD = 4443329.880

GRADE ELEVATION = 0.0 = +120M NAP

Jacobs

VEHICLE TRACKING LAYOUT

SYSTEM TYPE		EDIFICERBUILDING		LEVEL/FLOOR
SUB DISCIPLINE		LOCATION CODE		PROJECT NAME
CRITICAL QUALITY		ENTERPRISE GROUP		DRAWING INTENTION
CRITICAL BUSINESS		EQUIPMENT CLASSIFICATION		DRAWING SCALE
CRITICAL HSE		VENDOR		DOCUMENT ID
NON-CRITICAL		ENGINEERING AGENCY DOC ID		LED00-CP-02000102