


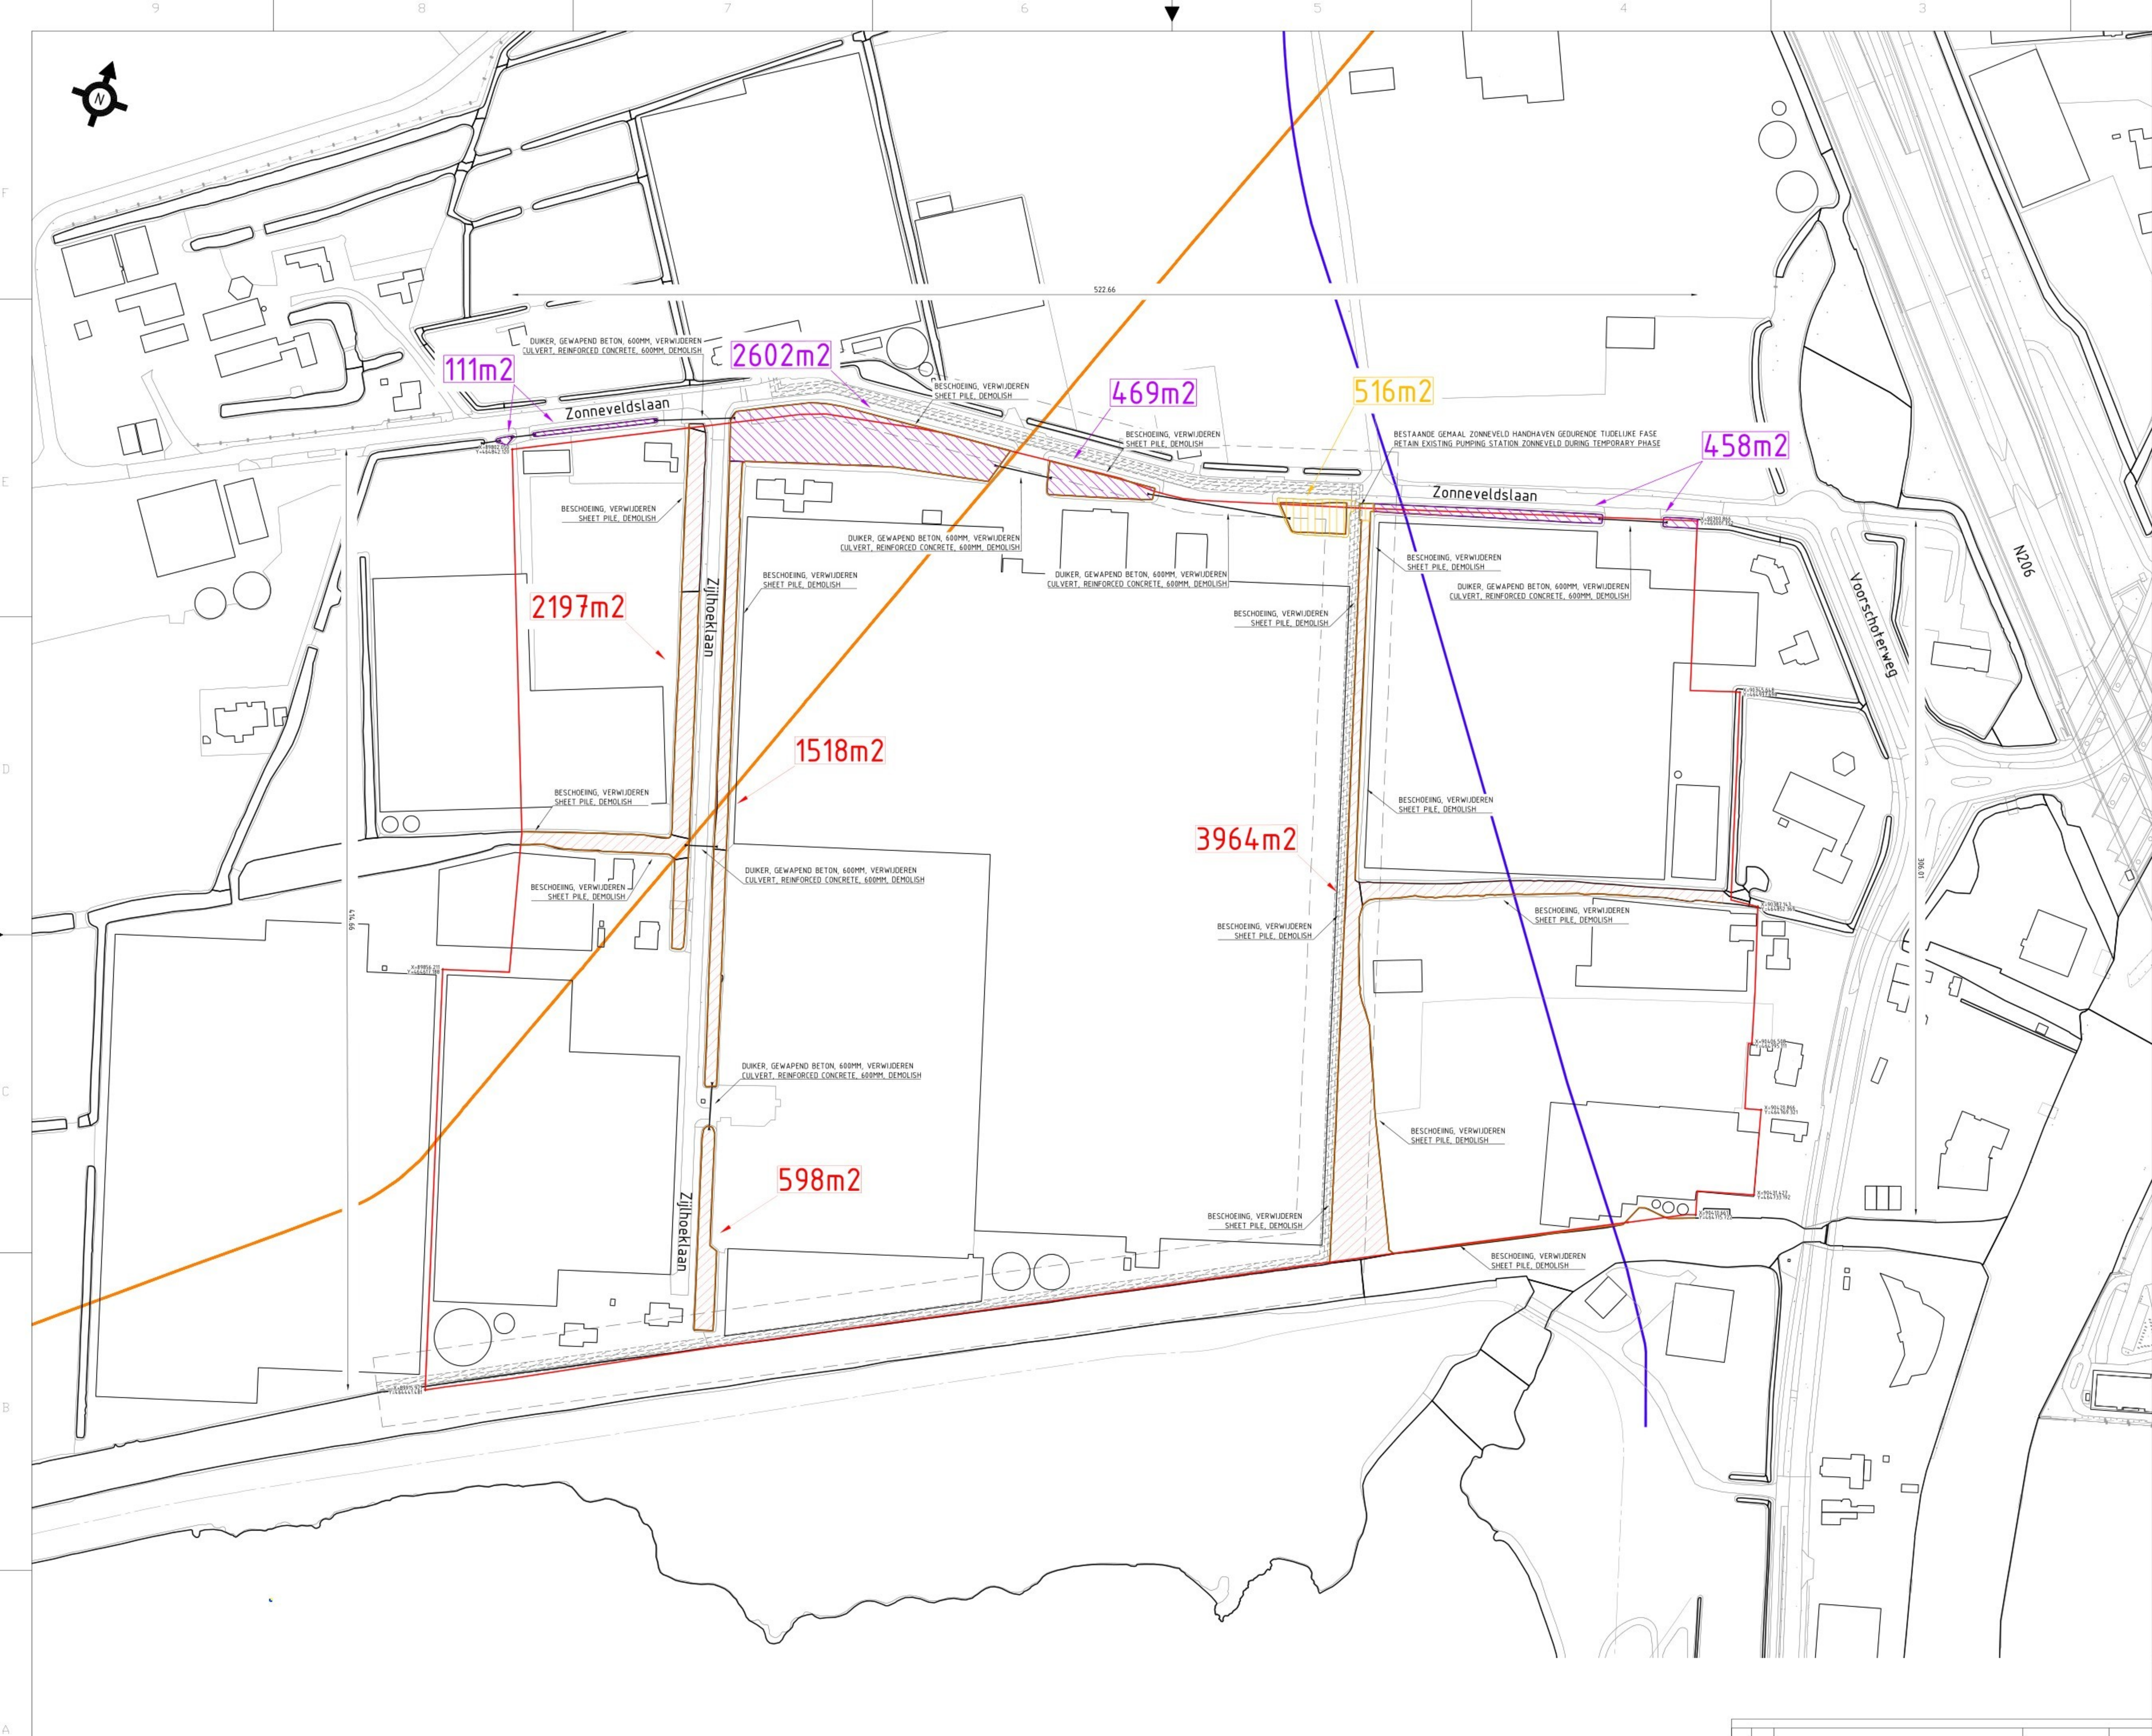

ALGEMEEN / GENERAL

- MATEN IN METERS TENZIJ ANDERS AANGEGEVEN / DIMENSIONS IN METERS UNLESS STATED OTHERWISE
- HOOGTES IN METERS T.O.V. NAP / ELEVATIONS IN METERS IN NAP

- LEGENDA / LEGEND
- WATERGANG, VERWIJDEREN / WATERCOURSE, TO DEMOLISH / FILL 8.277m2
 - WATERGANG, AANPASSEN / WATERCOURSE, TO ADJUST 3.640m2
 - WATERGANG, AANPASSEN NA TIJDELIJKE FASE / WATERCOURSE, TO ADJUST AFTER TEMPORARY PHASE 516m2
 - TOTAAL 12.433m2 / TOTAL 12.433m2

- Waterleiding DN1000 Dunea / Water line DN1000 Dunea
- Gastransportleiding DN900 Gasunie / Gas transport line DN900 Gasunie
- 0.75m NAP Binnen beschermingszone / Inner protection zone
- 0.10m NAP Kernzone waterkering / Core zone water barrier
- 0.75m NAP Buiten beschermingszone / Outer protection zone
- Mondrian projectgrens / Mondrian project boundary

SLEUTELPLAN / KEYPLAN

PLANT NORTH
TRUE NORTH
21.600°

REFERENCE DEFINITION RD-COORDINATE SYSTEM

SITE ZERO POINT		
EASTING LOCAL = 6.0	-->	EASTING WORLD = 89885.510
NORTHING LOCAL = 0.0	-->	NORTHING WORLD = 444329.880
GRADE ELEVATION = 0.0 = +120M NAP		

Jacobs

**EXISTING WATERCOURSES
DEMOLITIONS / FILL**

SYSTEM TYPE	EDIFICI/BUILDING	LEVEL/FLOOR
SUB DISCIPLINE	CDI CODE	PROJECT NAME
CRITICAL QUALITY	ENTERPRISE GROUP	DRAWING INTENTION
CRITICAL BUSINESS	EQUIPMENT CLASSIFICATION	ALTERNATE DOCUMENT ID
CRITICAL HSE	VENDOR	DOCUMENT ID
NON-CRITICAL	ENGINEERING AGENCY DOC ID	

LED00-CS-02000103

REV	DATE	DESCRIPTION	BY	CHECKED	DATE
1	2024-01-15	FOR PERMIT	J. DE VRIES	M. SMIT	2024-01-15
REVISIONS					
THIS DRAWING AND THE IDEAS AND DESIGNS SHOWN HEREON ARE THE EXCLUSIVE PROPERTY OF EUI LILLY AND COMPANY AND ARE NOT TO BE USED, REPRODUCED OR DISCLOSED, EITHER IN WHOLE OR IN PART, WITHOUT THE WRITTEN CONSENT OF EUI LILLY AND COMPANY.					