


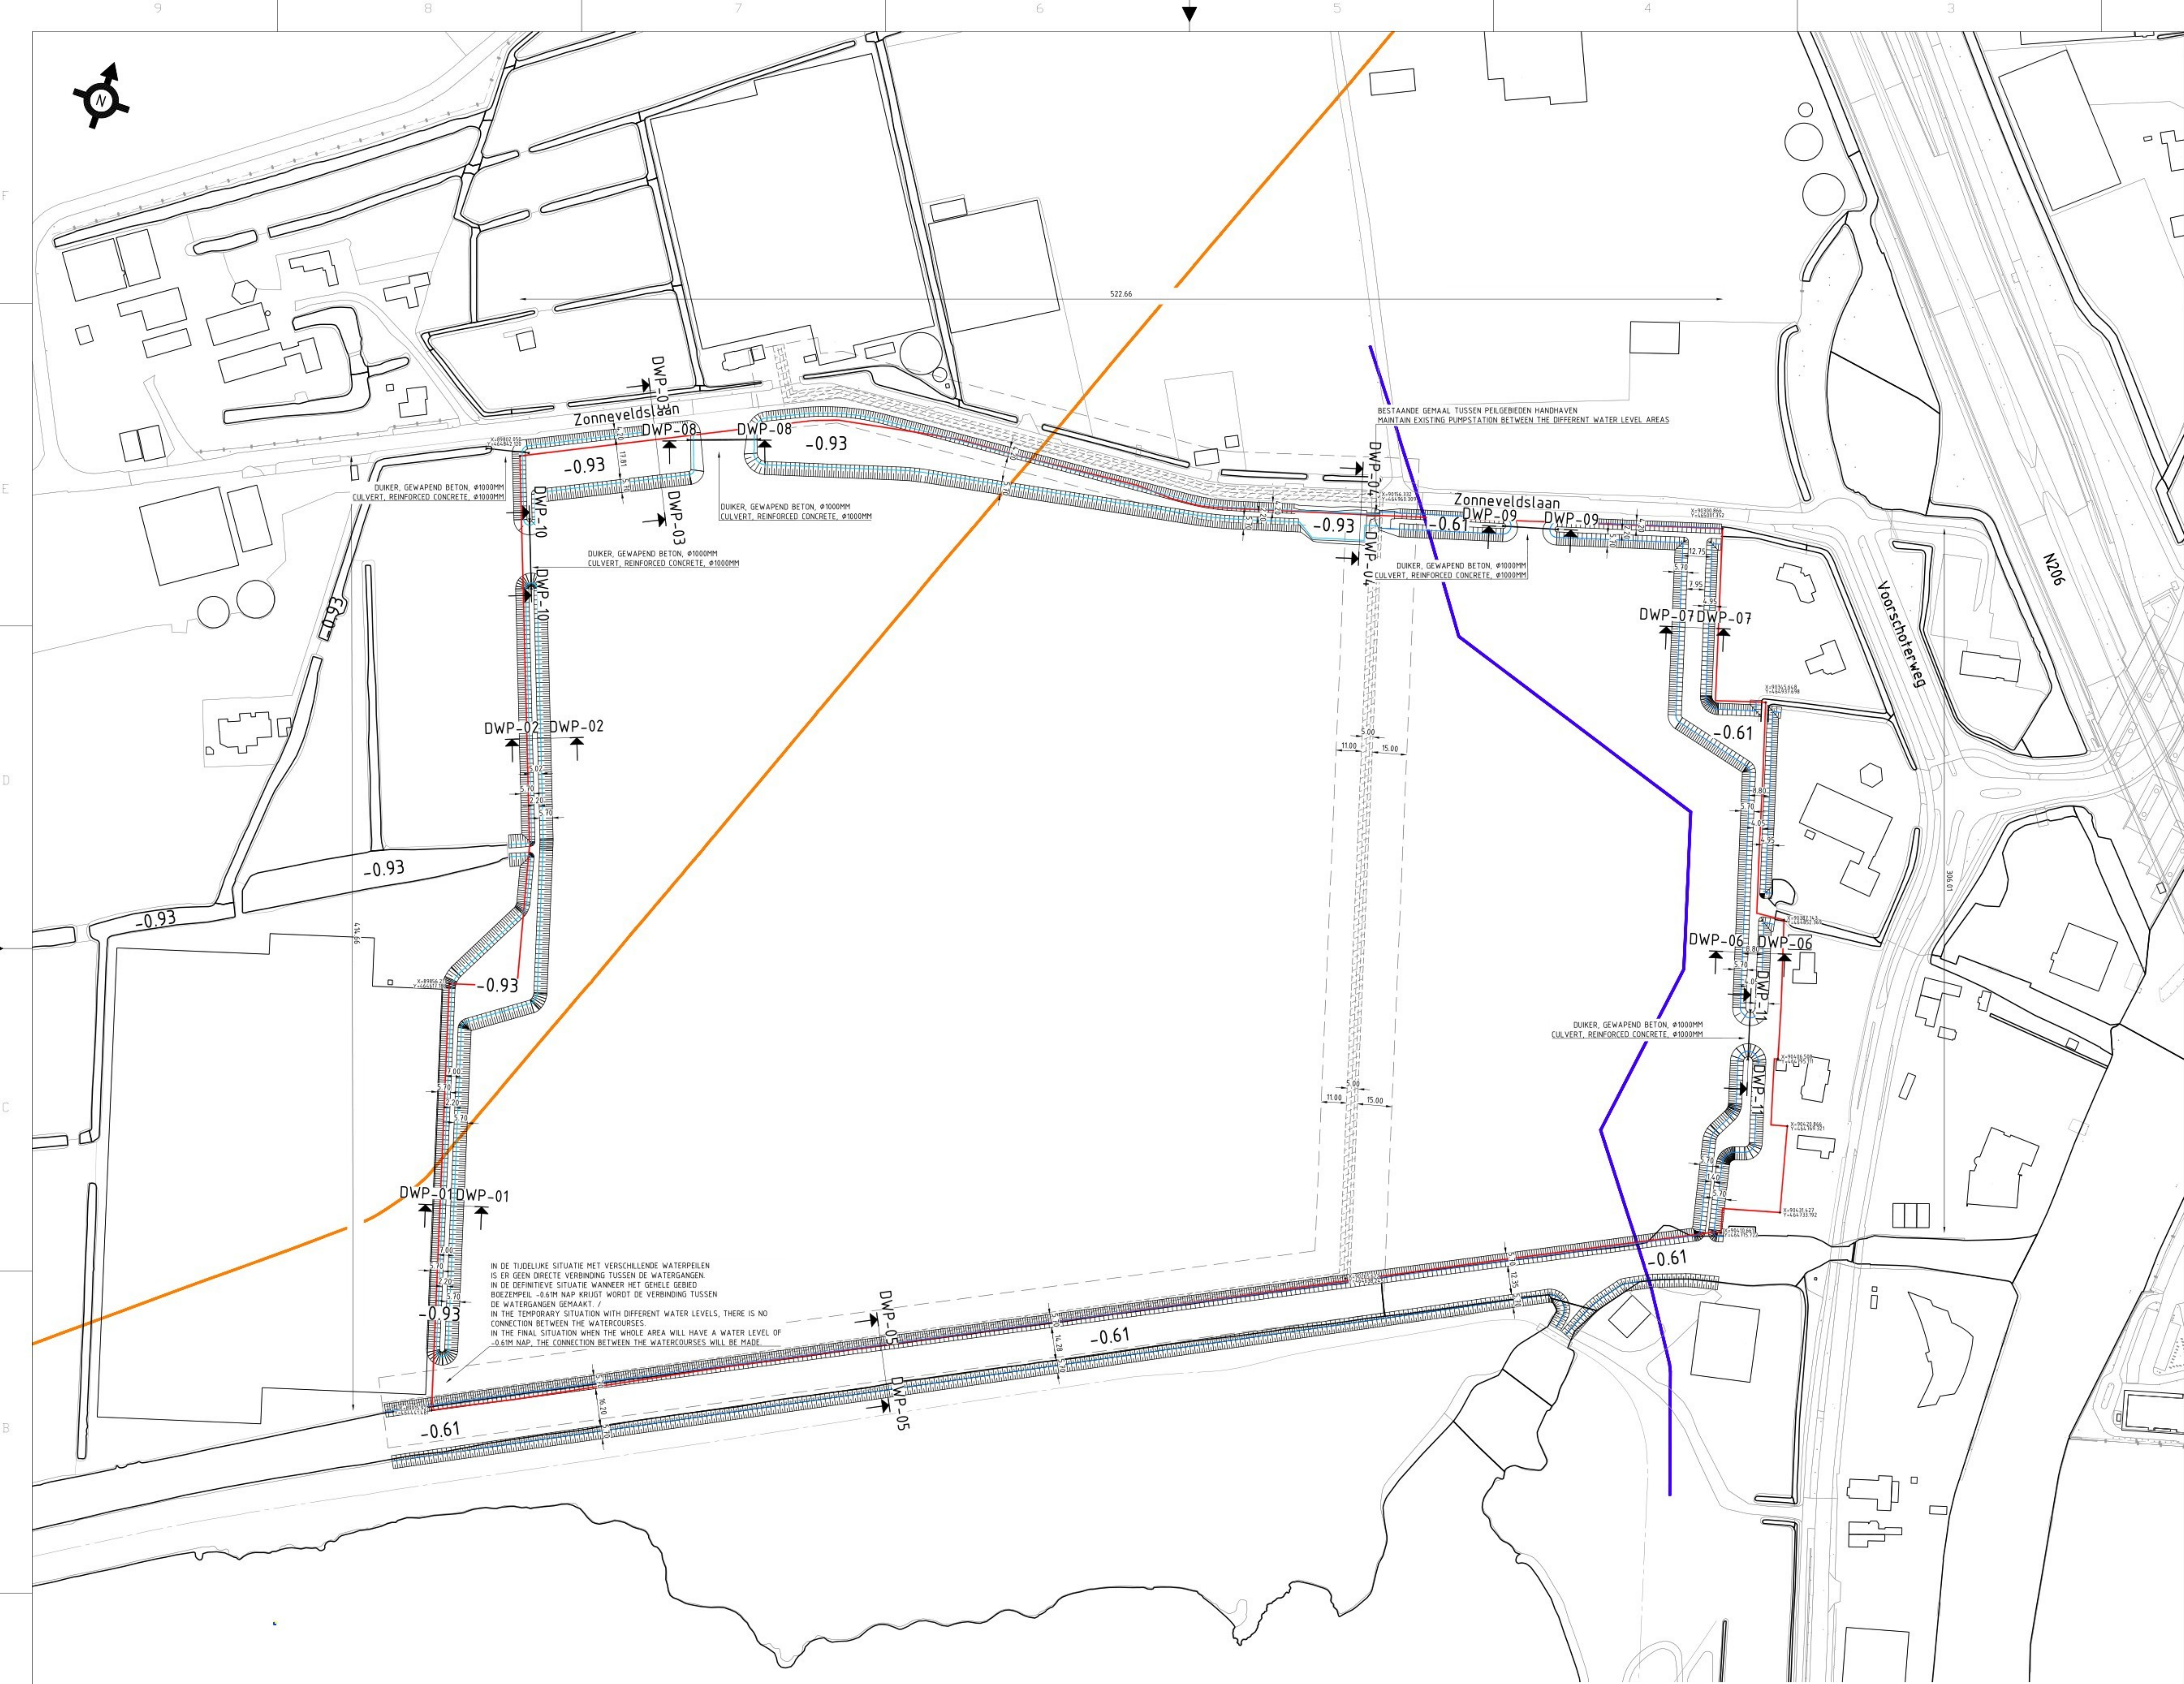

IN DE TUDELIJKE SITUATIE MET VERSCHILLENDE WATERPEILEN IS ER GEEN DIRECTE VERBINDING TUSSEN DE WATERGANGEN. IN DE DEFINITIEVE SITUATIE WANNEER HET GEHELE GEBIED BOEZEMPEL -0.61M NAP KRIJGT WORDT DE VERBINDING TUSSEN DE WATERGANGEN GEMAAKT. / IN THE TEMPORARY SITUATION WITH DIFFERENT WATER LEVELS, THERE IS NO CONNECTION BETWEEN THE WATERCOURSES. IN THE FINAL SITUATION WHEN THE WHOLE AREA WILL HAVE A WATER LEVEL OF -0.61M NAP, THE CONNECTION BETWEEN THE WATERCOURSES WILL BE MADE.

BESTAANDE GEMAAL TUSSEN PEILGEBIEDEN HANDHAVEN
MAINTAIN EXISTING PUMPSTATION BETWEEN THE DIFFERENT WATER LEVEL AREAS

ALGEMEEN / GENERAL


- MATEN IN METERS TENZIJ ANDERS AANGEGEVEN / DIMENSIONS IN METERS UNLESS STATED OTHERWISE
- HOOGTES IN METERS T.O.V. NAP / ELEVATIONS IN METERS IN NAP

LEGENDA / LEGEND

- DIJKER, GEWAPEND BETON, Ø1000MM /
CULVERT, REINFORCED CONCRETE, Ø1000MM
- WATERGANG MET NATUURVRIENDELIJKE OEVERS 1:3 /
WATERCOURSE WITH NATURE FRIENDLY SLOPES 1:3
- 0.61
WATERPEIL BOEZEM IN NAP /
WATER LEVEL OF MAIN WATERCOURSES "BOEZEM" IN NAP
- 0.93
WATERPEIL SECUNDAIRE WATERGANGEN IN NAP /
WATER LEVEL SECONDARY WATERCOURSES IN NAP
- WATERPEIL -0.61M NAP /
WATERLEVEL -0.61M NAP
- WATERPEIL -0.93M NAP /
WATERLEVEL -0.93M NAP

- Waterleiding DN1000 Dunes / Water line DN1000 Dunes
- Gastransportleiding DN900 Gasunie / Gas transport line DN900 Gasunie
- 0.75m NAP
Binnen beschermingszone / Inner protection zone
- 0.10m NAP
Kernzone waterkering / Core zone water barrier
- 0.75m NAP
Buiten beschermingszone / Outer protection zone
- Mondrian projectgrens / Mondrian project boundary

SLEUTELPLAN / KEYPLAN

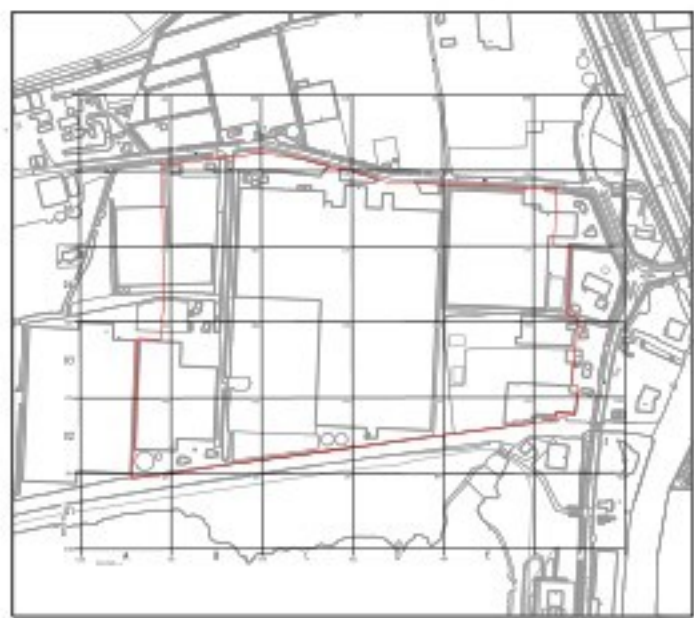

PLANT NORTH
TRUE NORTH
21.600°

REFERENCE DEFINITION RD-COORDINATE SYSTEM
SITE ZERO POINT
EASTING LOCAL = 0.0 EASTING WORLD = 89885.510
NORTHING LOCAL = 0.0 NORTHING WORLD = 444329.880
GRADE ELEVATION = 0.0 = +120M NAP

Jacobs
Lilly **NEW WATERCOURSES
TEMPORARY SITUATION**

SYSTEM TYPE		EDIFICIUMBUILDING		LEVELFLOOR	
SYSTEMTYPE	LOCATION CODE	LOCATION/GRID	CDI CODE	PROJECT NAME	
SUB DISCIPLINE				LILLY MONDRIAN	
CRITICAL QUALITY	ENTERPRISE GROUP	DRAWING INTENTION	DRAWING SCALE	1:1000	
CRITICAL BUSINESS	EQUIPMENT CLASSIFICATION	ALTERNATE DOCUMENT ID	DOCUMENT ID		
CRITICAL HSE	VENDOR				
NON CRITICAL	ENGINEERING AGENCY DOC ID		LED00-CS-02000104		