


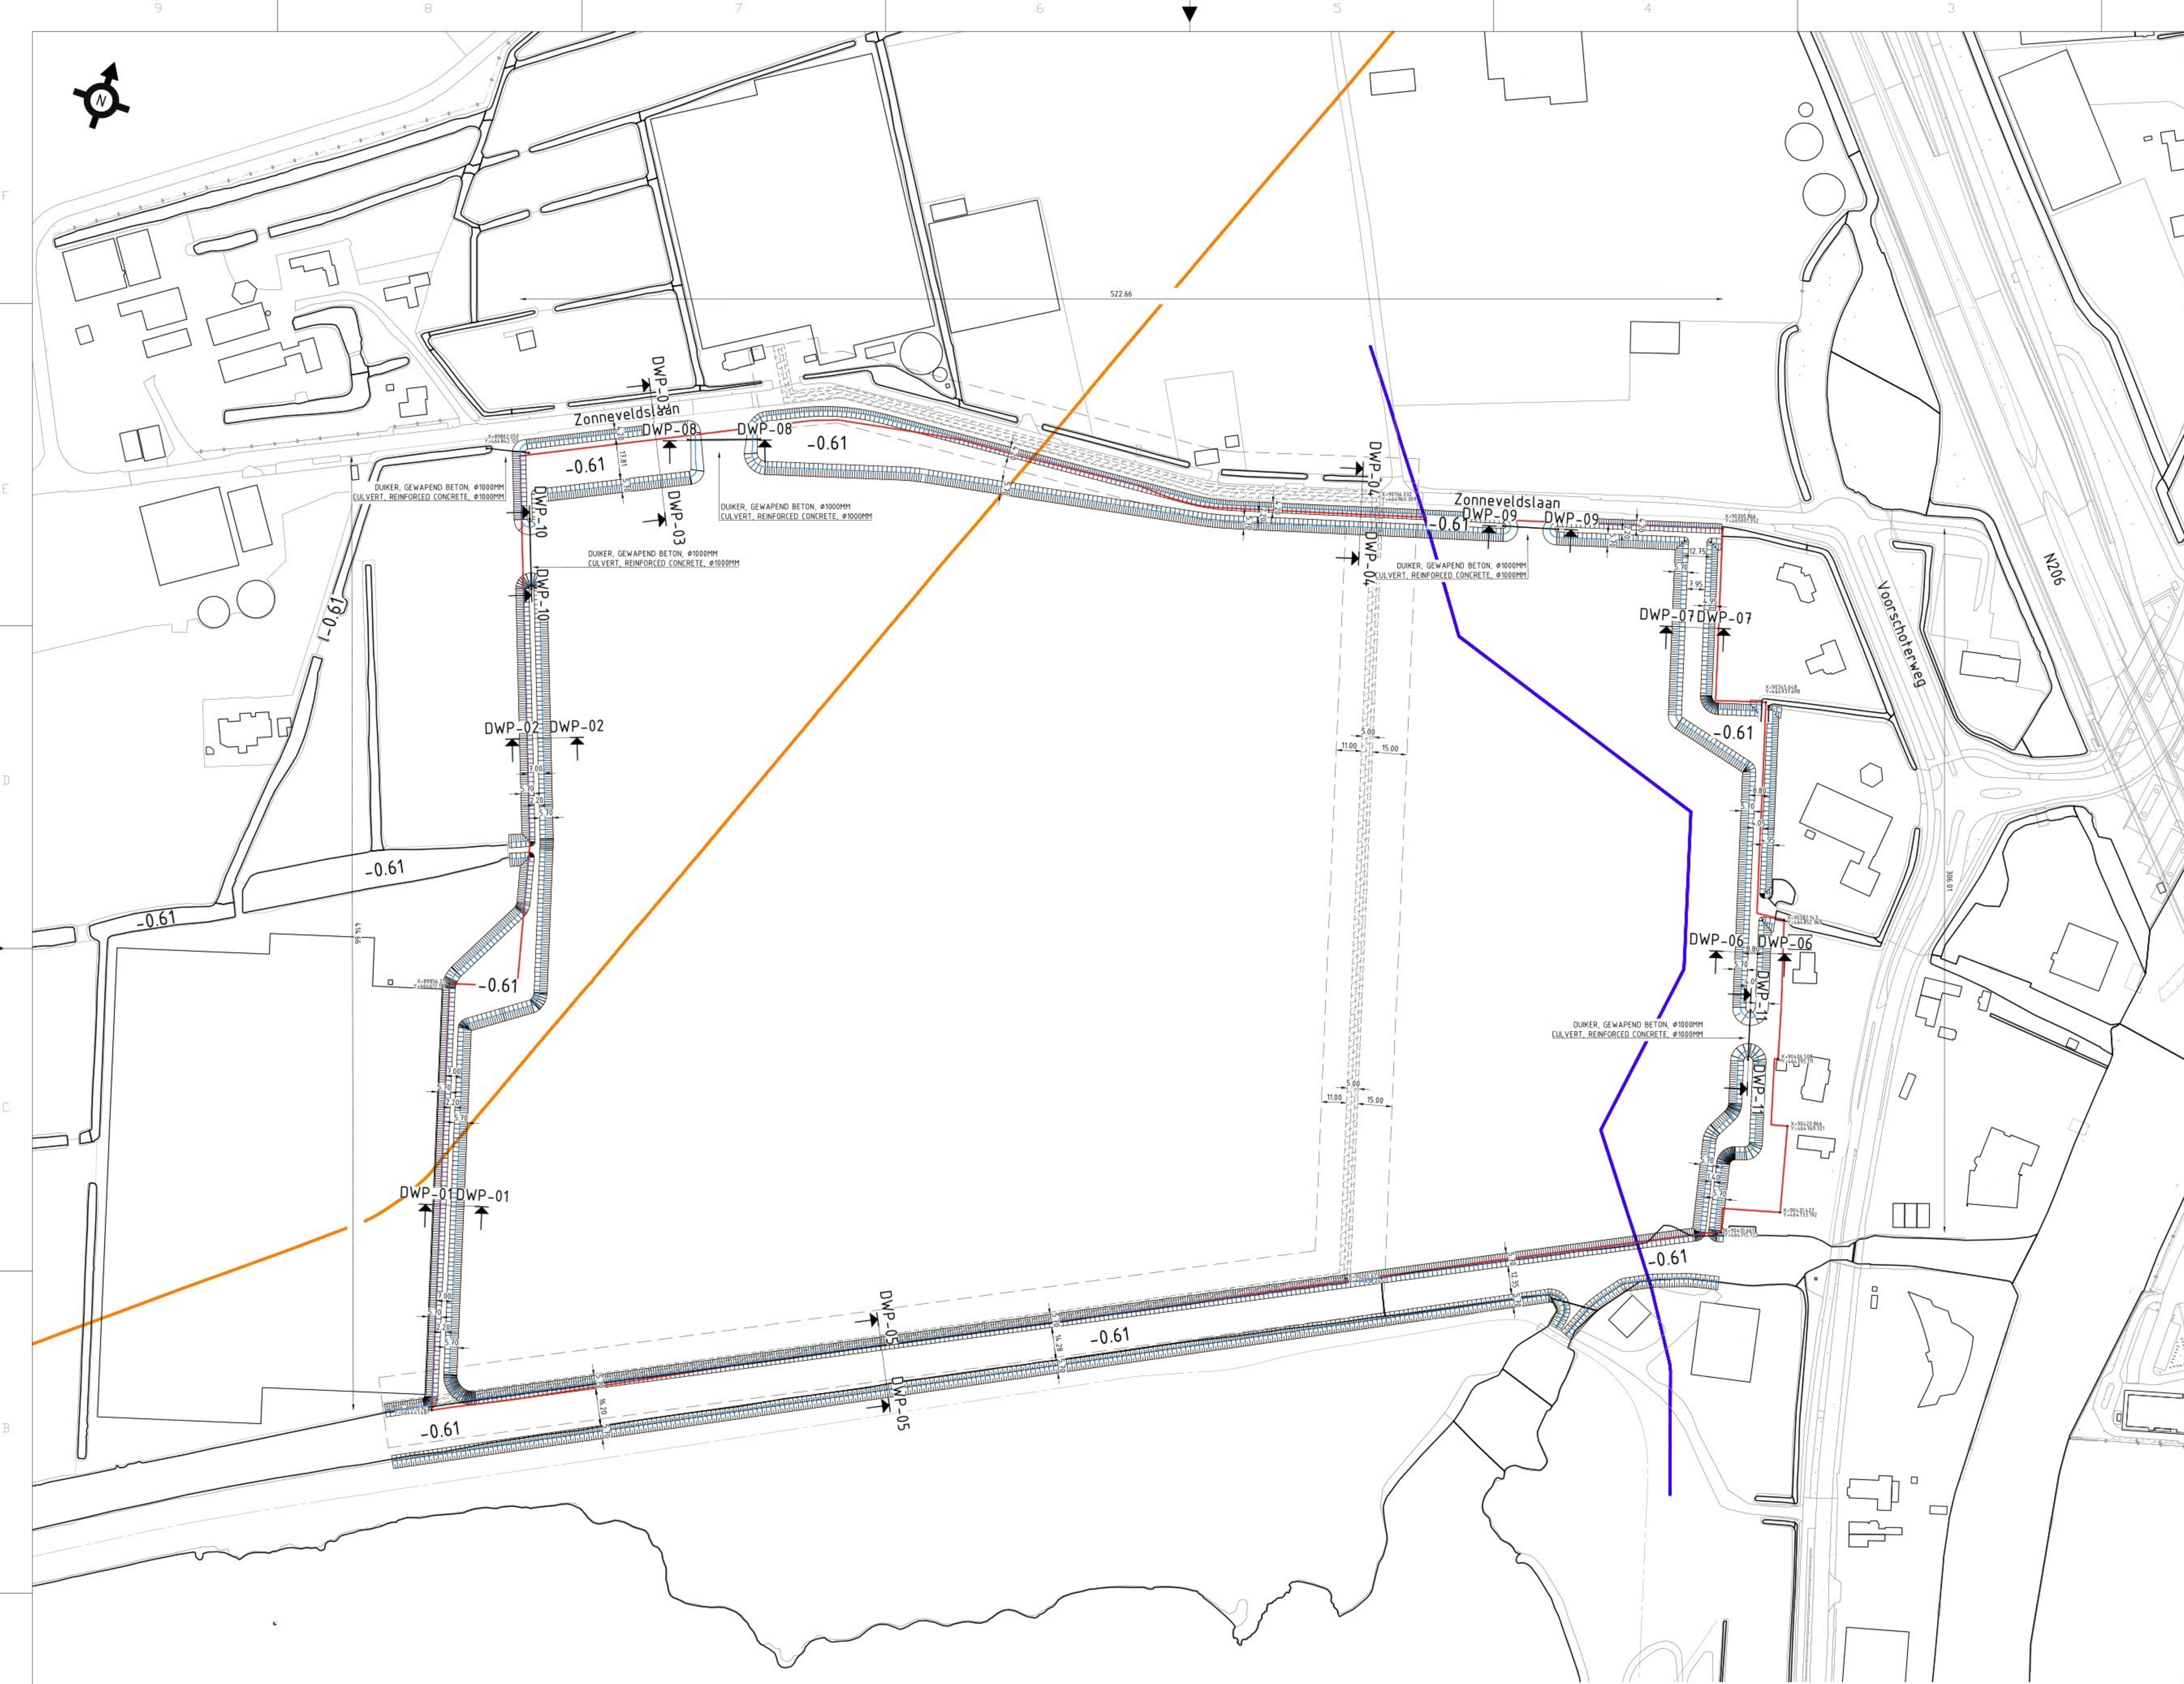

ALGEMEEN / GENERAL

- MATEN IN METERS TENZIJ ANDERS AANGEGEVEN / DIMENSIONS IN METERS UNLESS STATED OTHERWISE
- HOOGTES IN METERS T.O.V. NAP / ELEVATIONS IN METERS IN NAP


LEGENDA / LEGEND

- DIJKER, GEWAPEND BETON, Ø1000MM /
CULVERT, REINFORCED CONCRETE, Ø1000MM
- WATERGANG MET NATUURVRIENDELIJKE DEVERS 1:3 /
WATERCOURSE WITH NATURE FRIENDLY SLOPES 1:3
- WATERPEIL BOEZEM IN NAP /
WATER LEVEL OF MAIN WATERCOURSES "BOEZEM" IN NAP
- WATERPEIL -0.6M NAP
WATERLEVEL -0.6M NAP

13.566m2 NIEUW WATEROPPERVLAK / 13.566m2 NEW SURFACE WATER

- Waterleiding DN1000 Dunea / Water line DN1000 Dunea
- Gastransportleiding DN900 Gasunie / Gas transport line DN900 Gasunie
- 0.75m NAP Binnen beschermingszone / Inner protection zone
- 0.10m NAP Kernzone waterkering / Core zone water barrier
- 0.75m NAP Buiten beschermingszone / Outer protection zone
- Mondrian projectgrens / Mondrian project boundary

SLEUTELPLAN / KEYPLAN

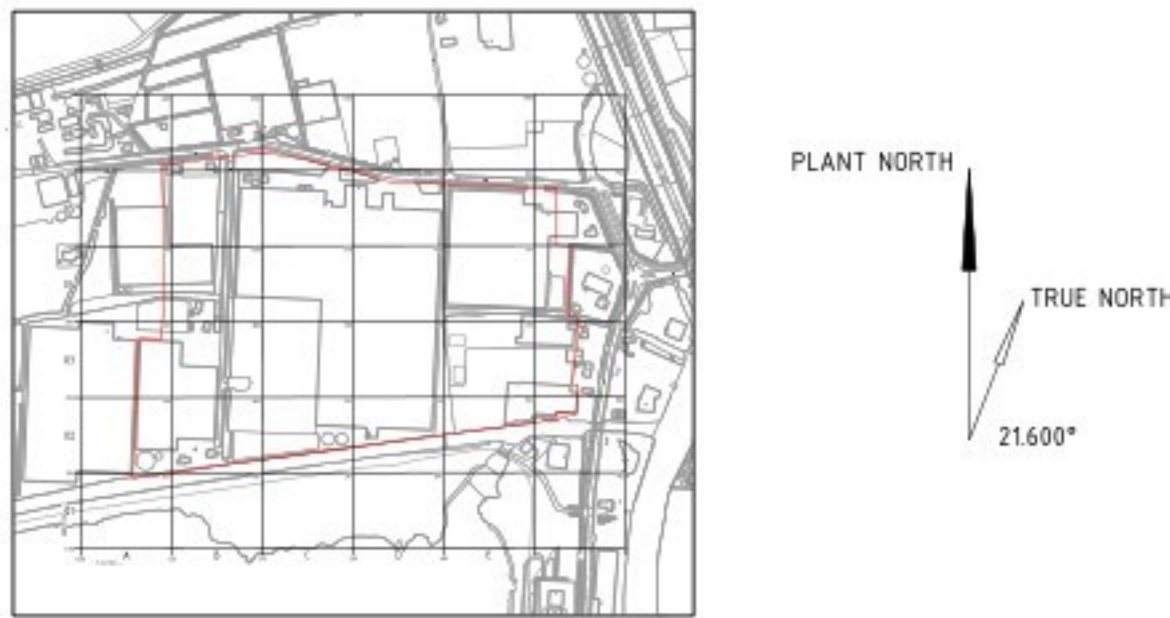

REFERENCE DEFINITION RD-COORDINATE SYSTEM

- SITE ZERO POINT
- EASTING LOCAL = 6.0 -- EASTING WORLD = 89885.570
- NORTHING LOCAL = 0.0 -- NORTHING WORLD = 444329.880
- GRADE ELEVATION = 6.0 = +120M NAP

Jacobs
Lilly NEW WATERCOURSES
FINAL SITUATION

SYSTEM TYPE		EDIFICER/BUILDING		LEVEL/FLOOR	
SUB DISCIPLINE		LOCATION CODE		CCI CODE	
CRITICAL QUALITY		ENTERPRISE GROUP		PROJECT NAME	
CRITICAL BUSINESS		EQUIPMENT CLASSIFICATION		DRAWING INTENTION	
CRITICAL HSE		VENDOR		ALTERNATE DOCUMENT ID	
NON-CRITICAL		ENGINEERING AGENCY DOC ID		DOCUMENT ID	
REVISIONS		DATE		MERIDIAN REV	
FOR PERMIT		PROJECT NUMBER/DESCRIPTION		CHANGE CONTROL	
THIS DRAWING AND THE IDEAS AND DESIGNS SHOWN HEREON ARE THE EXCLUSIVE PROPERTY OF EUI LILLY AND COMPANY AND ARE NOT TO BE USED, REPRODUCED OR DISCLOSED, EITHER IN WHOLE OR IN PART, WITHOUT THE WRITTEN CONSENT OF EUI LILLY AND COMPANY.		LED00-CS-02000105			