


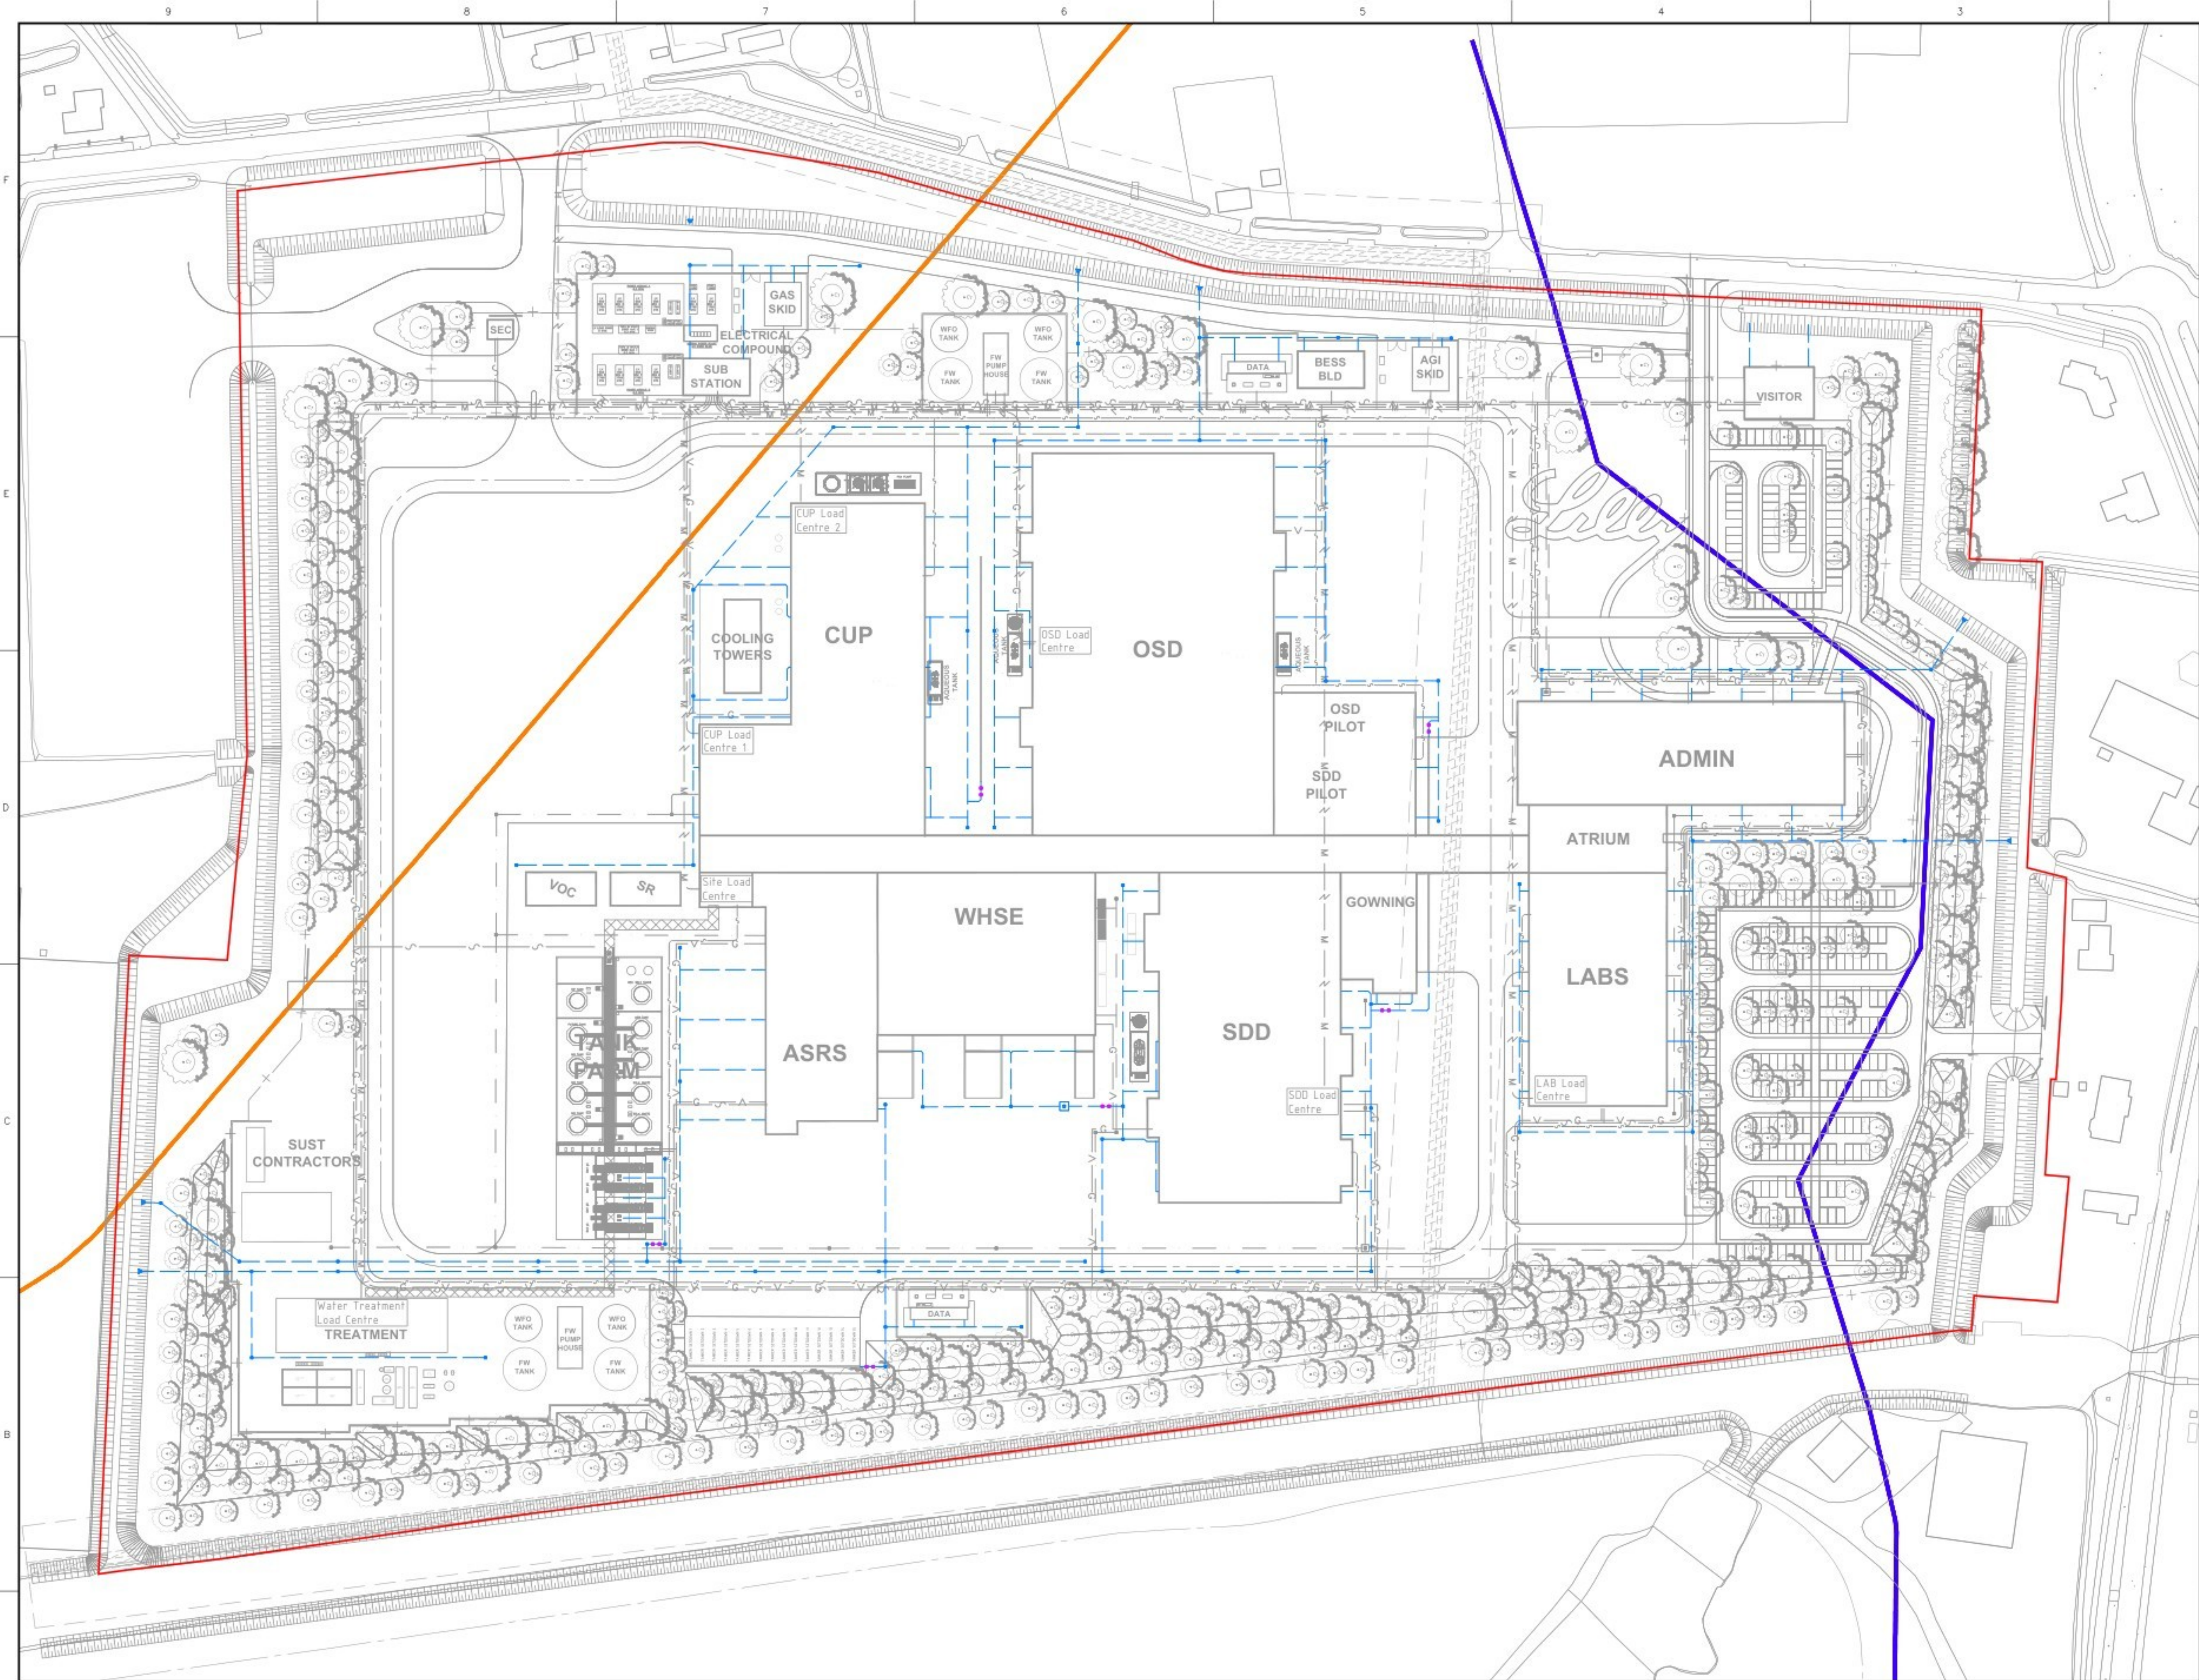


ALGEMEEN / GENERAL

- MATEN IN METERS TENZIJ ANDERS AANGEGEVEN / DIMENSIONS IN METERS UNLESS STATED OTHERWISE
- HOOGTES IN METERS T.O.V. NAP / ELEVATIONS IN METERS IN NAP

LEGENDA / LEGEND

- Inspectieput vrijval riool, PE / Manhole gravity sewer, PE
- HWA vrijval riool, PE / Rainwater gravity sewer, PE
- OBAS type 2 met monsternam put / Oil interceptor type 2 with sampling pit
- Waterleiding DN1000 Dunea / Water line DN1000 Dunea
- Gastransportleiding DN900 Gasunie / Gas transport line DN900 Gasunie
- 0.75m NAP Binnen beschermingszone / Inner protection zone
- 0.10m NAP Kernzone waterkering / Core zone water barrier
- 0.75m NAP Buiten beschermingszone / Outer protection zone
- Mondrian projectgrens / Mondrian project boundary

SLEUTELPLAN / KEYPLAN

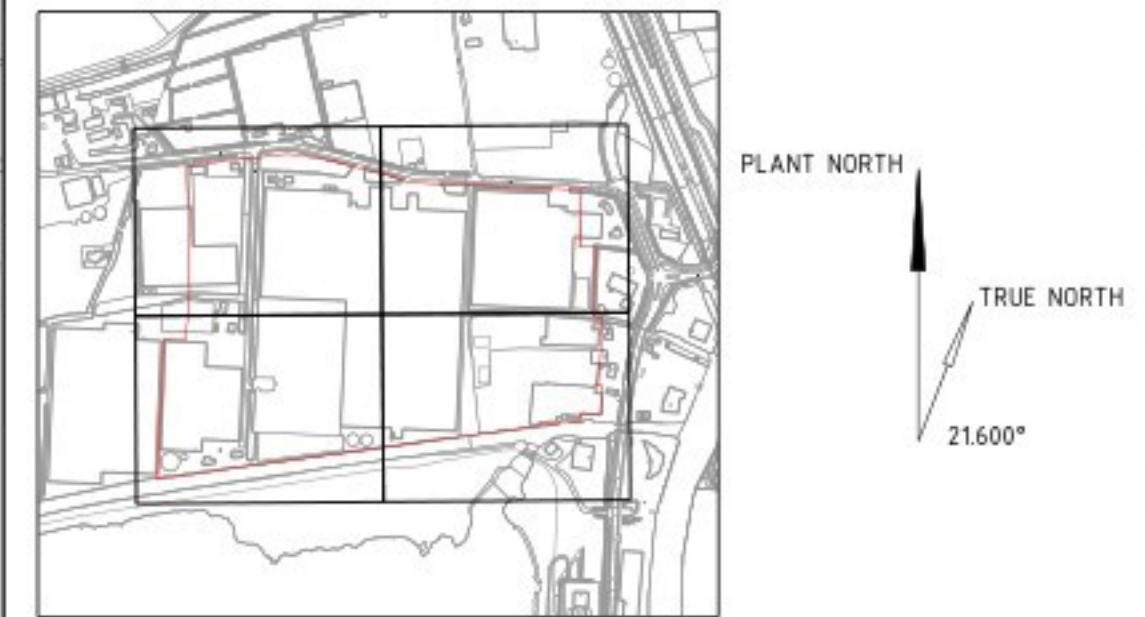

REFERENCE DEFINITION RD-COORDINATE SYSTEM
EASTING LOCAL = 0.0 --> EASTING WORLD = 89885.570
NORTHING LOCAL = 0.0 --> NORTHING WORLD = 464329.880
GRADE ELEVATION 100.000 = +1.20M NAP

RAIN WATER SEWER OVERVIEW

SYSTEM TYPE	EDFICE/BUILDING	LEVEL/FLOOR
SUB DISCIPLINE	LED00	
LOCATION CODE	LED	
CD CODE	Yellow	
PROJECT NAME	358-0052	
CRITICAL QUALITY	ENTERPRISE GROUP	DRAWING INTENTION
CRITICAL BUSINESS	Dry Products	PROJDOC
CRITICAL HSE	EQUIPMENT CLASSIFICATION	ALTERNATE DOCUMENT ID
NON-CRITICAL	VENDOR	DOCUMENT ID
ENGINEERING AGENCY DOC ID	LED00-CU-01853200	

REV	ZONE	PROJECT NUMBER / DESCRIPTION	CHANGE CONTROL	DATE	TO-UP-LEVEL
REVISIONS					
CONFIDENTIAL INFORMATION					
THIS DRAWING AND THE IDEAS AND DESIGNS SHOWN THEREON ARE THE EXCLUSIVE PROPERTY OF ELI LILLY AND COMPANY AND ARE NOT TO BE USED, REPRODUCED OR DISCLOSED, EITHER IN WHOLE OR IN PART, WITHOUT THE WRITTEN CONSENT OF ELI LILLY AND COMPANY.					