


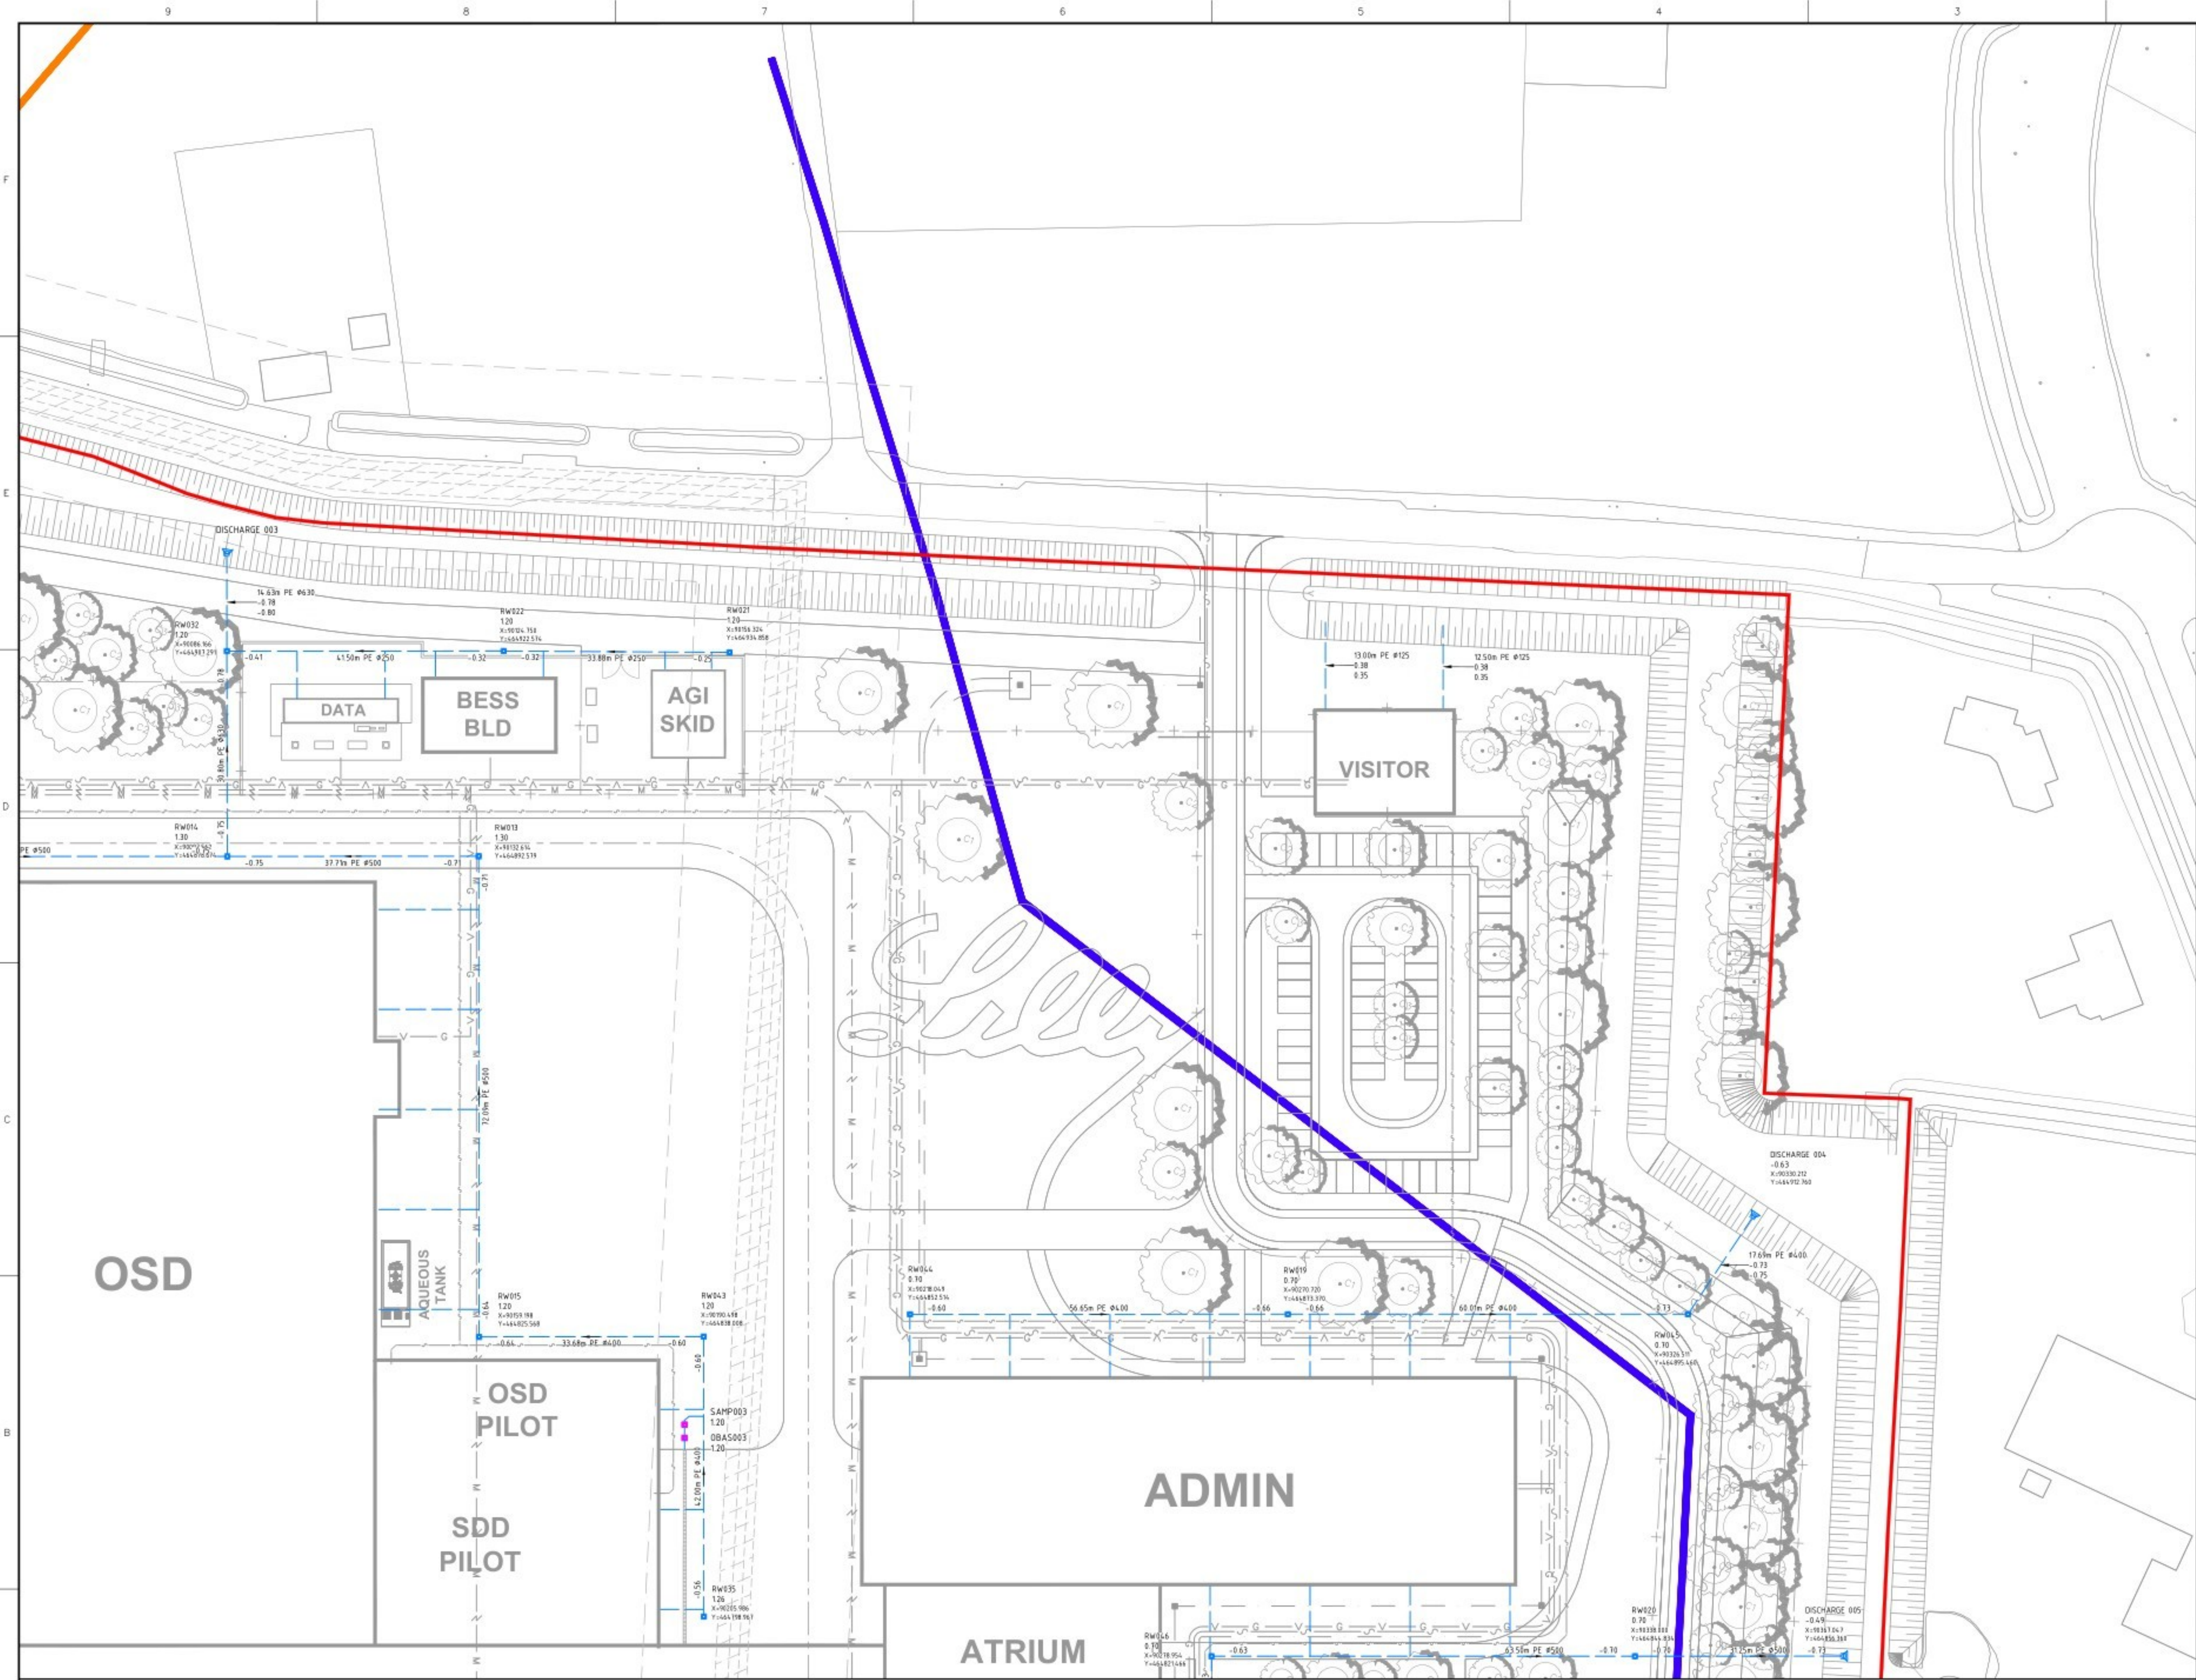

ALGEMEEN / GENERAL


- MATEN IN METERS TENZIJ ANDERS AANGEGEVEN / DIMENSIONS IN METERS UNLESS STATED OTHERWISE
- HOOGTES IN METERS T.O.V. NAP / ELEVATIONS IN METERS IN NAP

LEGENDA / LEGEND

- RW001 Inspectieput vrijerval riool, PE / Manhole gravity sewer, PE
- 0.72 27.12m PE #630 -0.75 HWA vrijerval riool, PE / Rainwater gravity sewer, PE
- OBAS001 OBAS type 2 met monsternap put / Oil interceptor type 2 with sampling pit

- Waterleiding DN1000 Dunea / Water line DN1000 Dunea
- Gastransportleiding DN900 Gasunie / Gas transport line DN900 Gasunie
- 0.75m NAP Binnen beschermingszone / Inner protection zone
- 0.10m NAP Kernzone waterkering / Core zone water barrier
- 0.75m NAP Buiten beschermingszone / Outer protection zone
- Mondrian projectgrens / Mondrian project boundary

SLEUTELPLAN / KEYPLAN

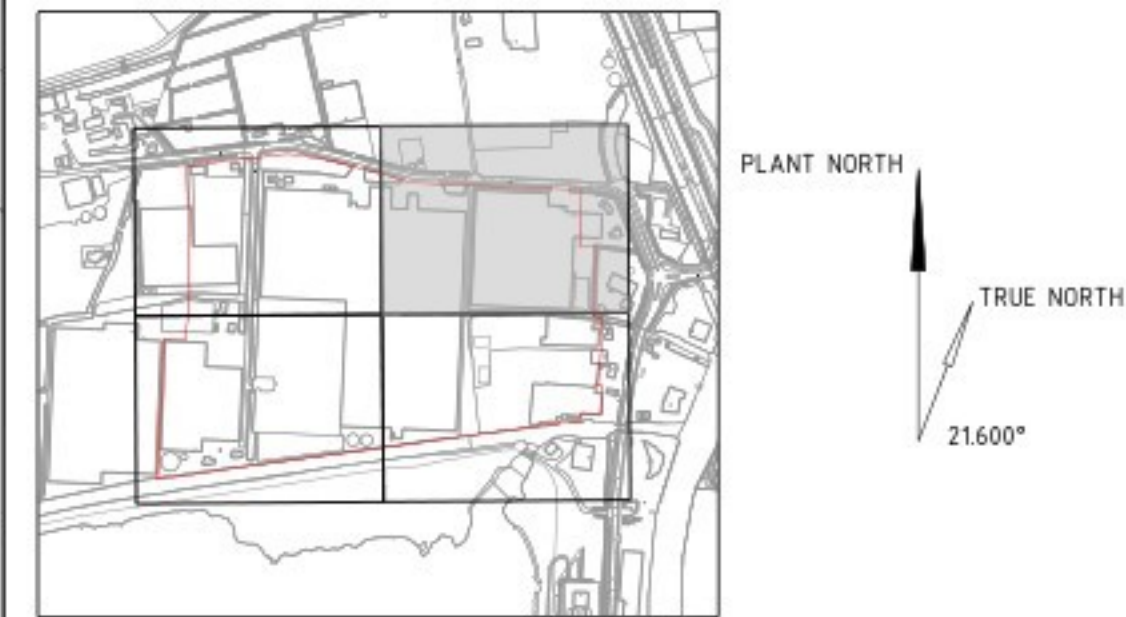

REFERENCE DEFINITION RD-COORDINATE SYSTEM
EASTING LOCAL = 0.0 --> EASTING WORLD = 89885.570
NORTHING LOCAL = 0.0 --> NORTHING WORLD = 464329.680
GRADE ELEVATION 100.000 = +1.20M NAP



RAIN WATER SEWER SHEET 2

SYSTEM TYPE	EDFICE/BUILDING	LED00	LEVEL/FLOOR
SUB DISCIPLINE	LOCATION CODE	LED	CDI CODE
LED	LED	Yellow	358-0052
CRITICAL QUALITY	ENTERPRISE GROUP	Dry Products	DRAWING INTENTION
CRITICAL BUSINESS	EQUIPMENT CLASSIFICATION	PROJDOC	ALTERNATE DOCUMENT ID
CRITICAL HSE	VENDOR	DOCUMENT ID	LED00-CU-01853202
NON-CRITICAL	ENGINEERING AGENCY DOC ID		