


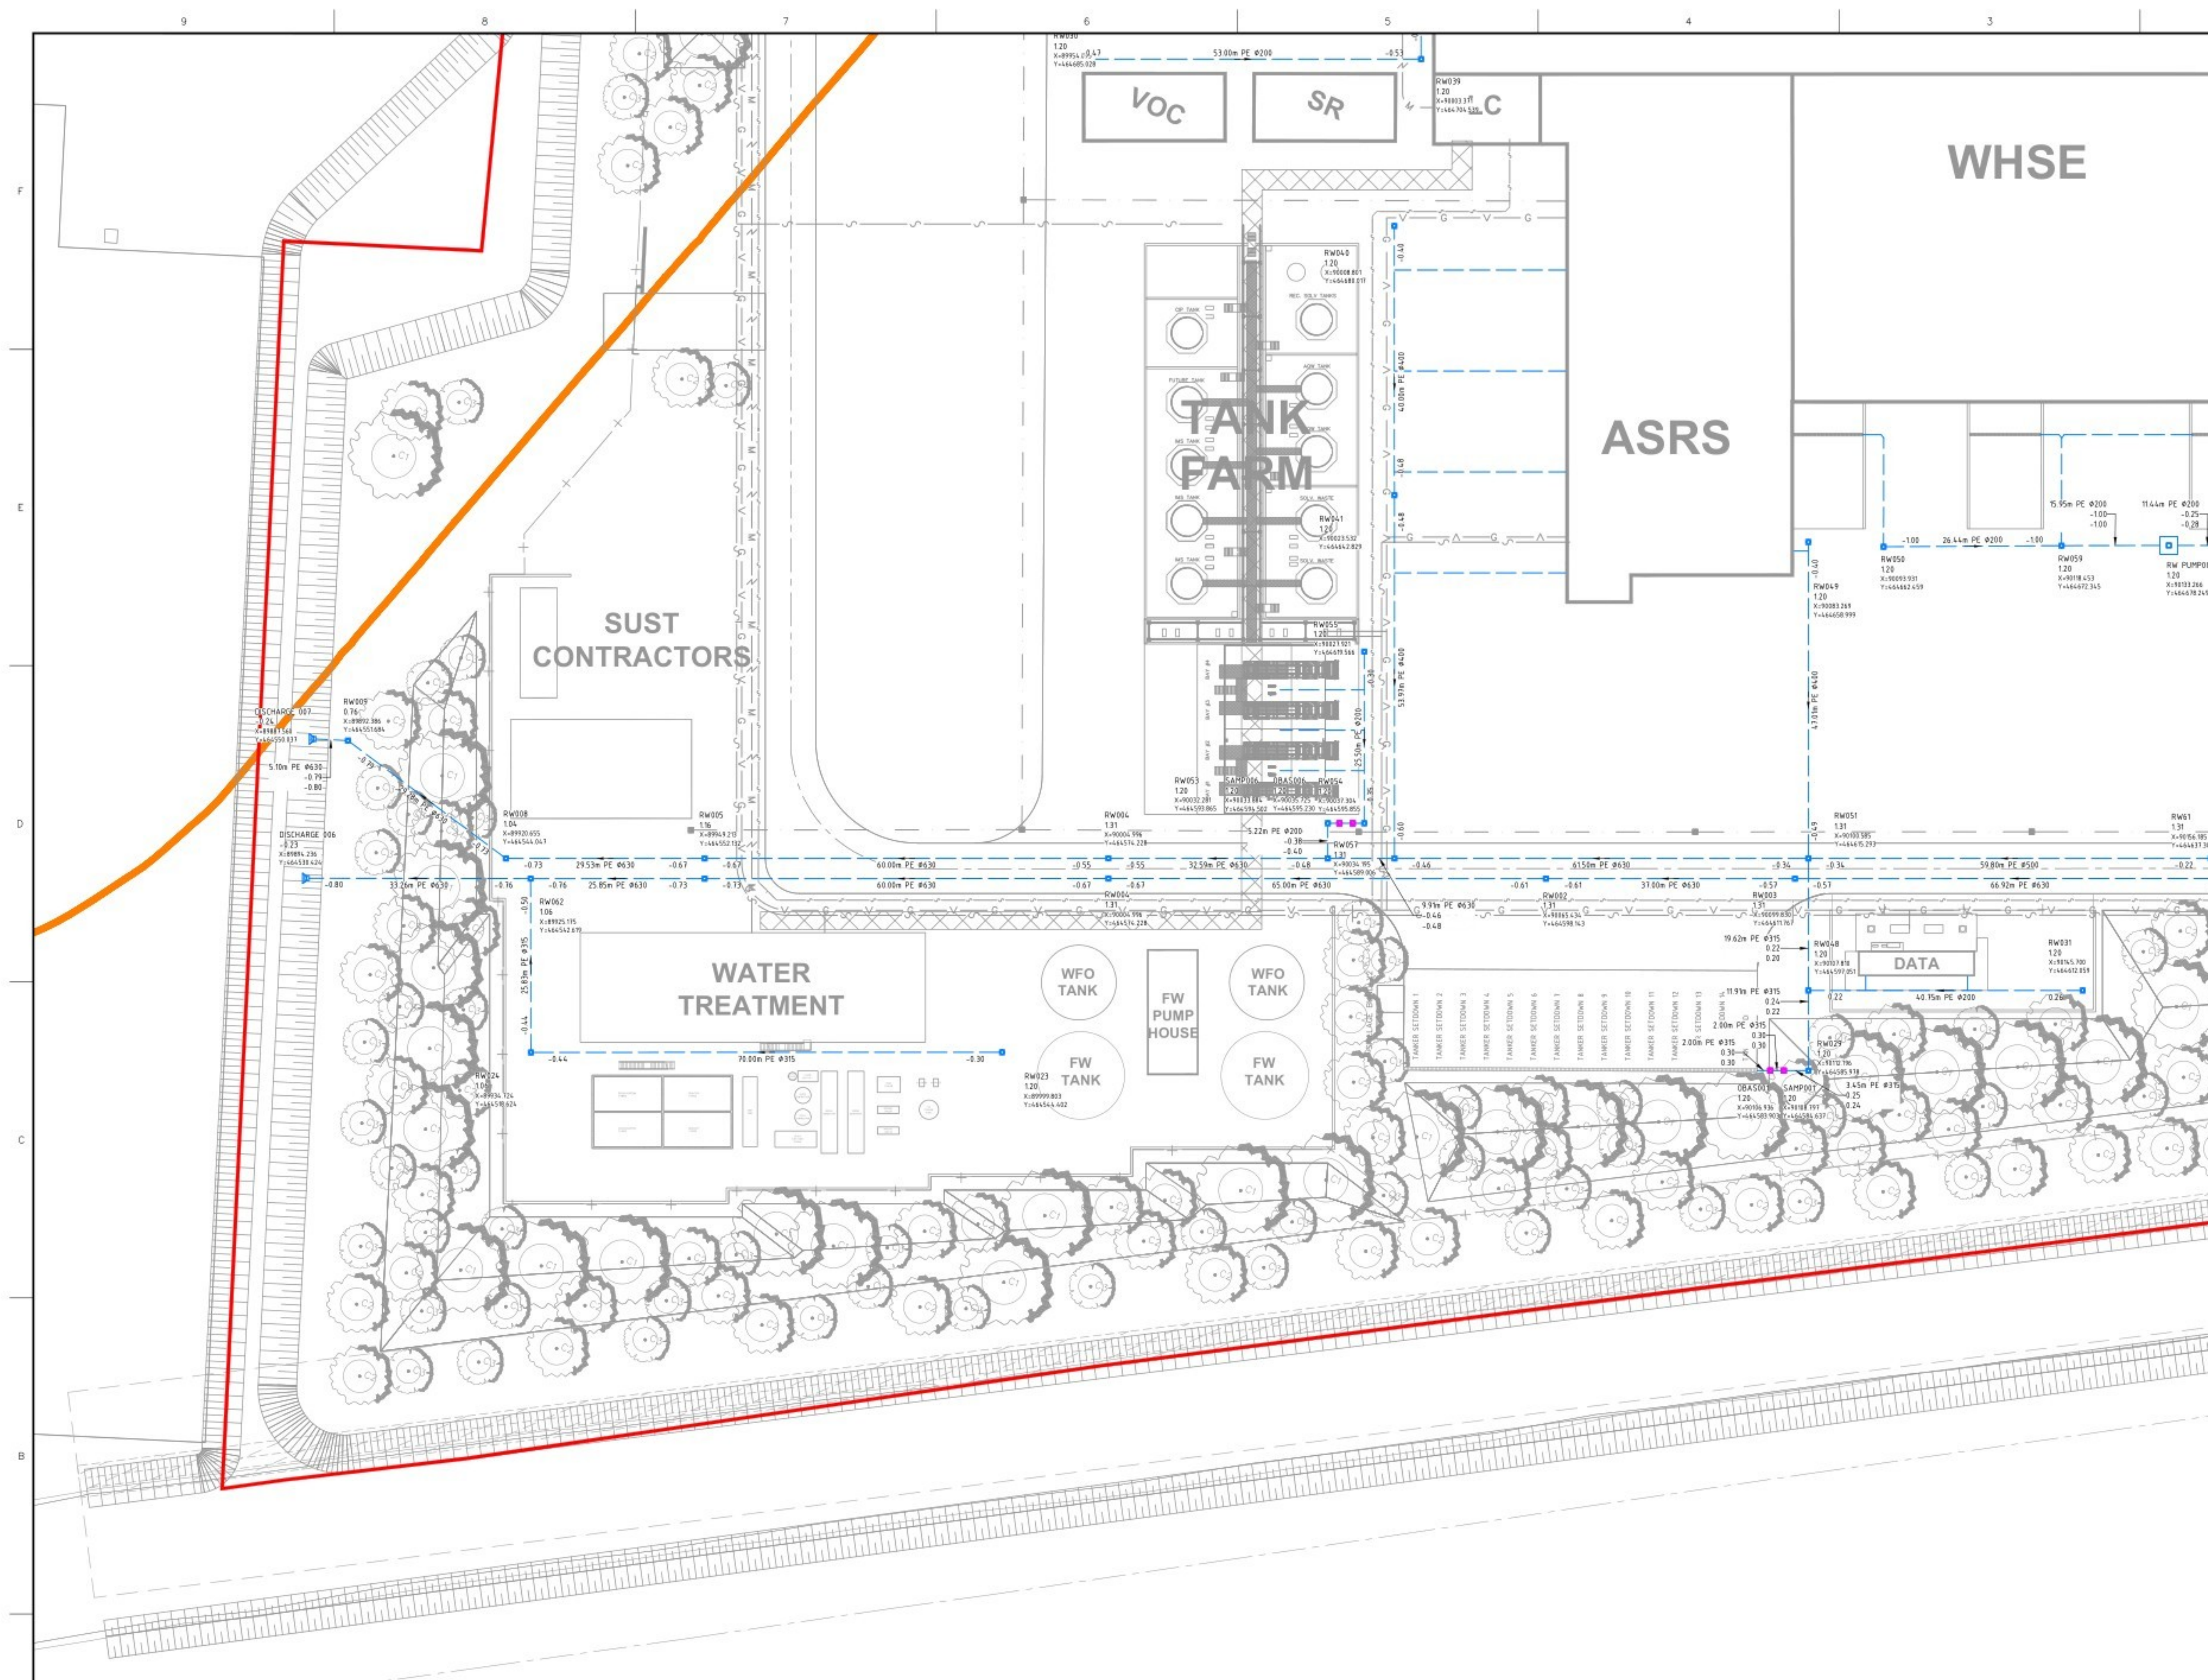

ALGEMEEN / GENERAL

- MATEN IN METERS TENZIJ ANDERS AANGEGEVEN / DIMENSIONS IN METERS UNLESS STATED OTHERWISE
- HOOGTES IN METERS T.O.V. NAP / ELEVATIONS IN METERS IN NAP

LEGENDA / LEGEND

- RW001 Inspectieput vrijval riool, PE / Manhole gravity sewer, PE
- 0.72 27.12m PE #630 -0.75 HWA vrijval riool, PE / Rainwater gravity sewer, PE
- OBAS001 OBAS type 2 met monsternap put / Oil interceptor type 2 with sampling pit
- Waterleiding DN1000 Dunea / Water line DN1000 Dunea
- Gastransportleiding DN900 Gasunie / Gas transport line DN900 Gasunie
- 0.75m NAP Binnen beschermingszone / Inner protection zone
- 0.10m NAP Kernzone waterkering / Core zone water barrier
- 0.75m NAP Buiten beschermingszone / Outer protection zone
- Mondrian projectgrens / Mondrian project boundary

SLEUTELPLAN / KEYPLAN

PLANT NORTH
TRUE NORTH
21600°

REFERENCE DEFINITION RD-COORDINATE SYSTEM

EASTING LOCAL = 0.0	-->	EASTING WORLD = 89885.570
NORTHING LOCAL = 0.0	-->	NORTHING WORLD = 464329.680

GRADE ELEVATION 100.000 = +1.20M NAP

RAIN WATER SEWER SHEET 3

SYSTEM TYPE	EDFEE/BUILDS	LED00	LEVEL/FLOOR
SUB DISCIPLINE	LOCATION CODE	LED	CD CODE Yellow
CRITICAL QUALITY	ENTERPRISE GROUP	Dry Products	PROJECT NAME 358-0052
CRITICAL BUSINESS	EQUIPMENT CLASSIFICATION		DRAWING SCALE 1:500
CRITICAL HSE	VENDOR		ALTERNATE DOCUMENT ID
NON-CRITICAL	ENGINEERING AGENCY DOC ID		DOCUMENT ID

INITIAL ISSUE	PROJECT NUMBER / DESCRIPTION	CHANGE CONTROL	DATE
REVISIONS			
CONFIDENTIAL INFORMATION			
THIS DRAWING AND THE IDEAS AND DESIGNS SHOWN THEREON ARE THE EXCLUSIVE PROPERTY OF ELLI LILLY AND COMPANY AND ARE NOT TO BE USED, REPRODUCED OR DISCLOSED, EITHER IN WHOLE OR IN PART, WITHOUT THE WRITTEN CONSENT OF ELLI LILLY AND COMPANY.			

LED00-CU-01853203

IF YOU ARE USING A PRINTED COPY OF THIS DOCUMENT, IT IS AN UNCONTROLLED PRINT. CONFIRM WITH THE OFFICIAL "ELECTRONIC RECORD" DOCUMENT IN THE GLOBAL ENGINEERING CONTENT MANAGEMENT SYSTEM.