


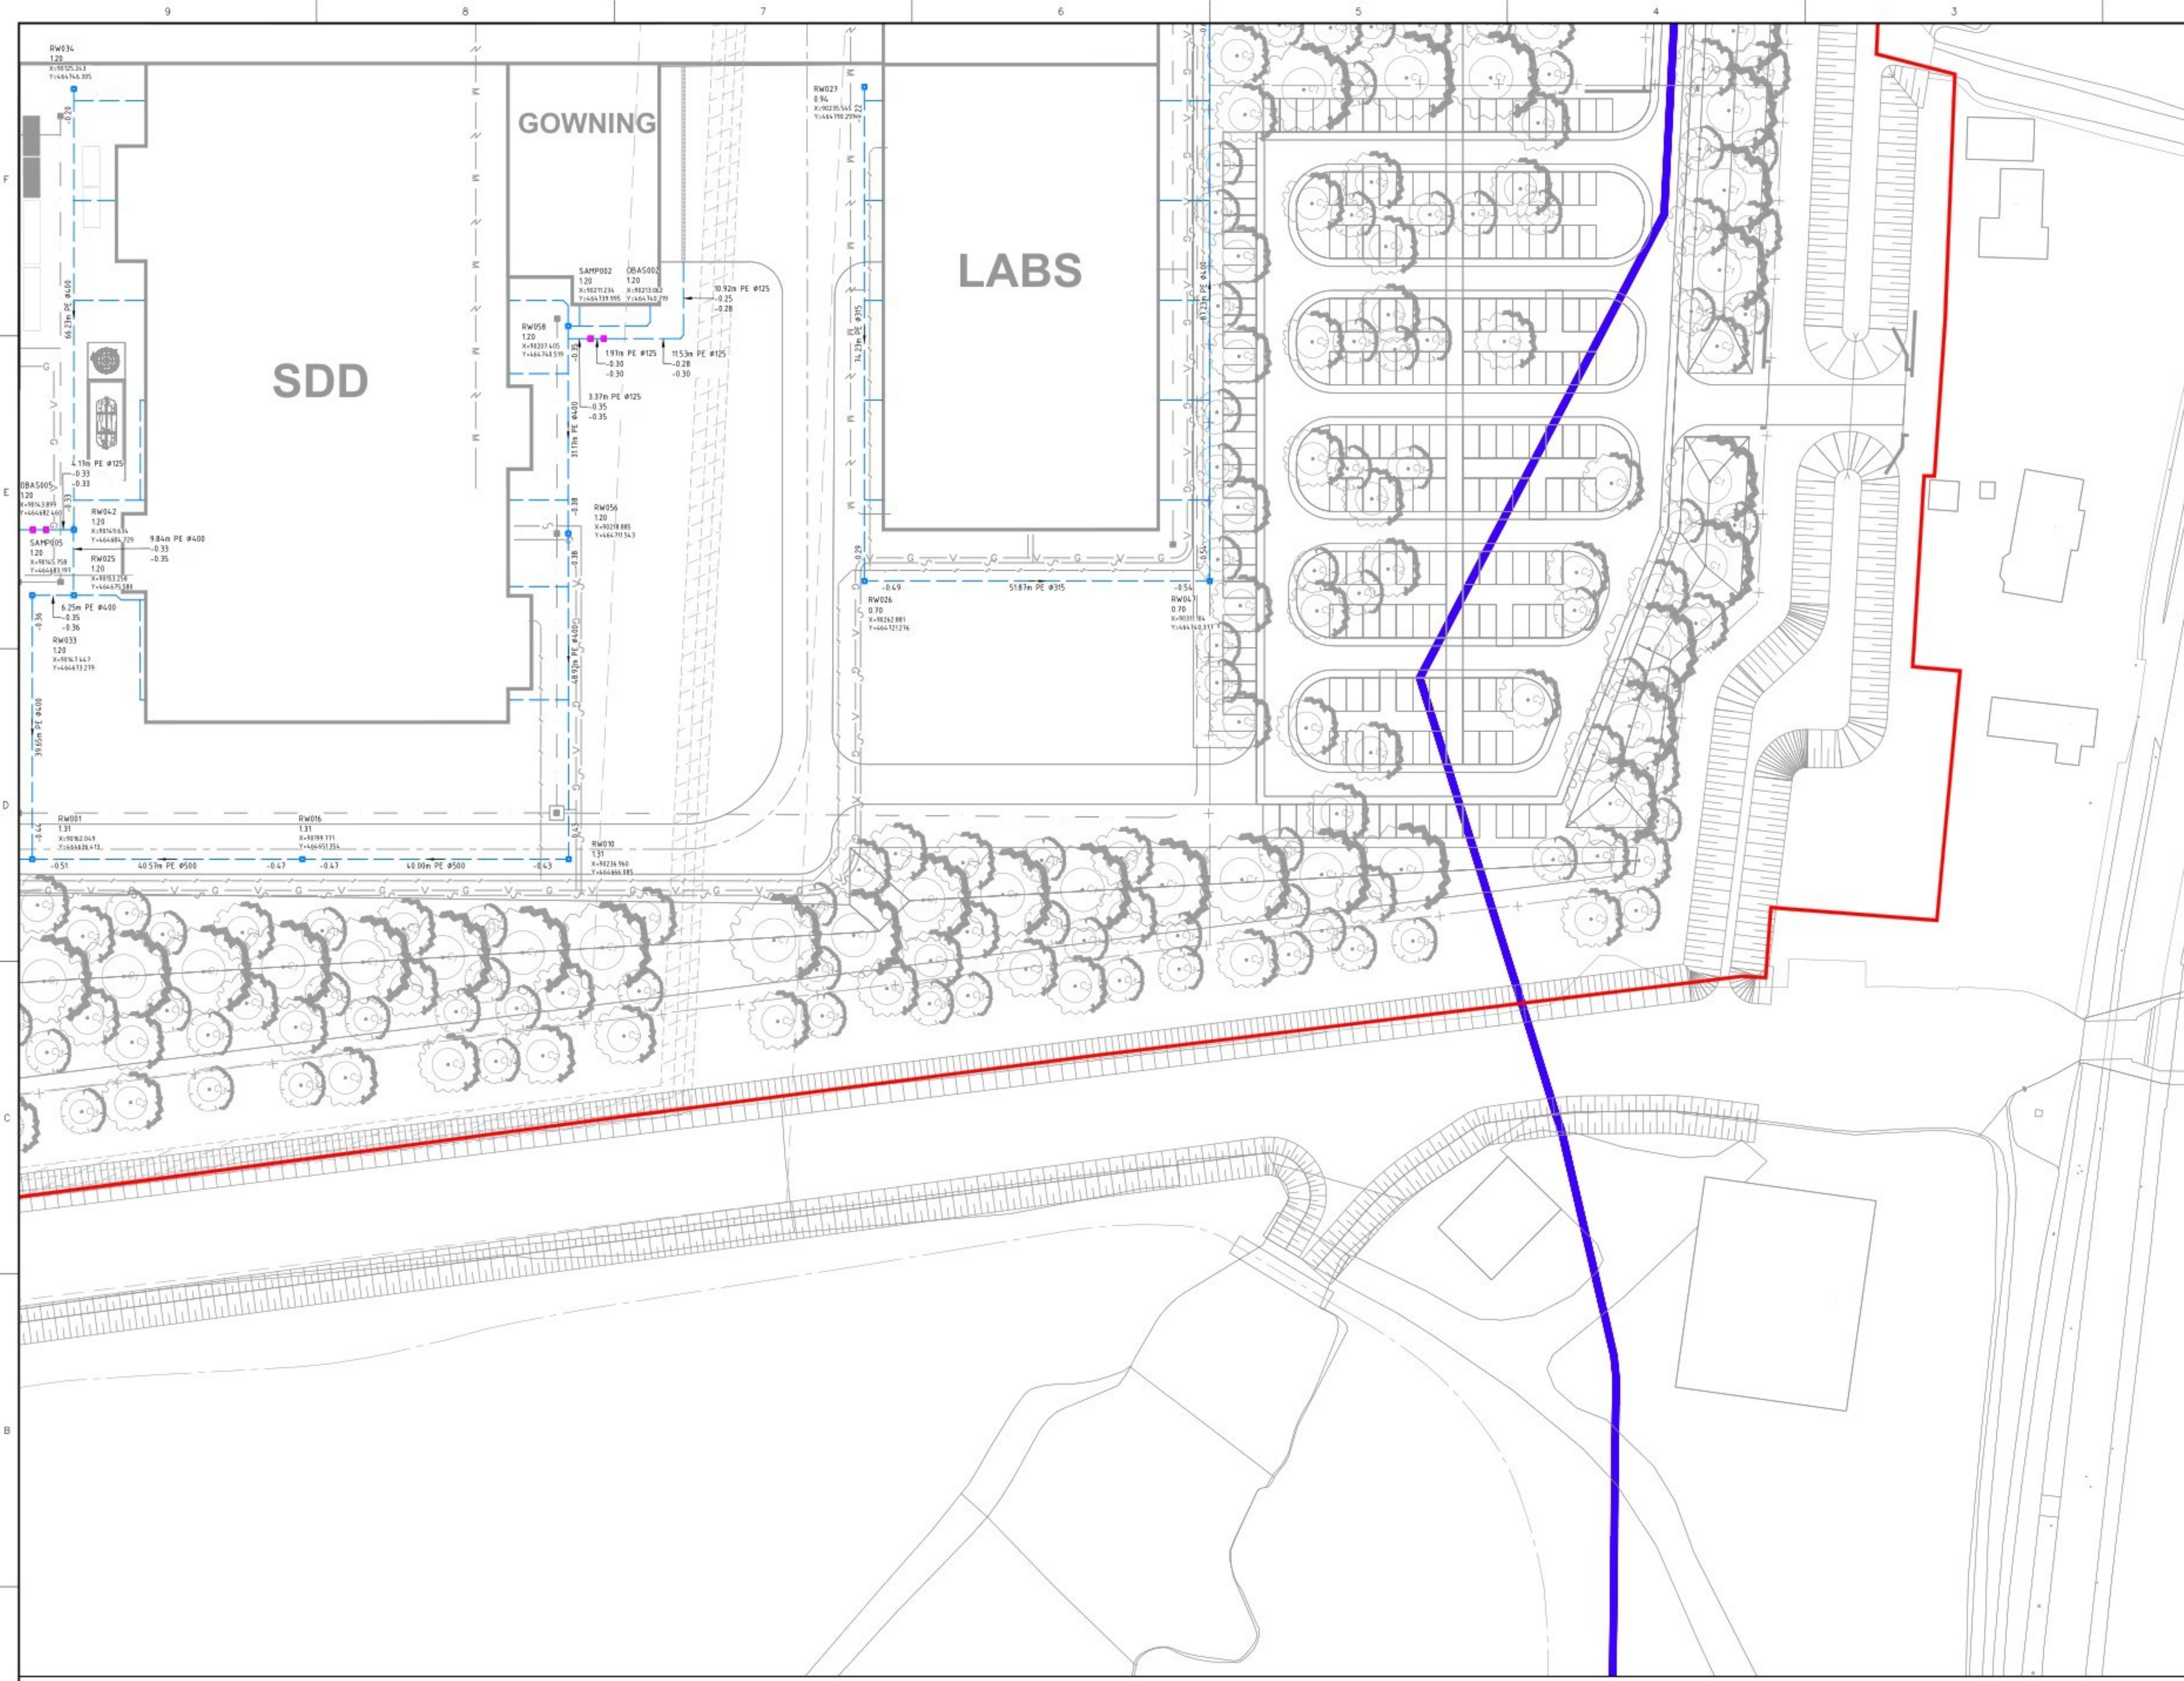

ALGEMEEN / GENERAL

- MATEN IN METERS TENZIJ ANDERS AANGEGEVEN / DIMENSIONS IN METERS UNLESS STATED OTHERWISE
- HOOGTES IN METERS T.O.V. NAP / ELEVATIONS IN METERS IN NAP

LEGENDA / LEGEND

- Inspectieput vrijerval riool, PE / Manhole gravity sewer, PE
- HWA vrijerval riool, PE / Rainwater gravity sewer, PE
- OBAS type 2 met monstername put / Oil interceptor type 2 with sampling pit
- Waterleiding DN1000 Dunea / Water line DN1000 Dunea
- Gastransportleiding DN900 Gasunie / Gas transport line DN900 Gasunie
- 0.75m NAP Binnen beschermingszone / Inner protection zone
- 0.10m NAP Kernzone waterkering / Core zone water barrier
- 0.75m NAP Buiten beschermingszone / Outer protection zone
- Mondrian projectgrens / Mondrian project boundary

SLEUTELPLAN / KEYPLAN

PLANT NORTH
TRUE NORTH
216.00°

REFERENCE DEFINITION RD-COORDINATE SYSTEM

EASTING LOCAL = 0.0	-->	EASTING WORLD = 89885.570
NORTHING LOCAL = 0.0	-->	NORTHING WORLD = 464329.880

GRADE ELEVATION 100.000 = +1.20M NAP

RAIN WATER SEWER SHEET 4

SYSTEM TYPE	EDFICE/BUILDING	LEVEL/FLOOR
SUB DISCIPLINE	LED00	PROJECT NAME
LOCATION CODE	LED	358-0052
CRITICAL QUALITY	ENTERPRISE GROUP	DRAWING INTENTION
CRITICAL BUSINESS	Dry Products	PROJDOC
CRITICAL HSE	EQUIPMENT CLASSIFICATION	DRAWING SCALE
NON-CRITICAL	VENDOR	1:500
ENGINEERING AGENCY DOC ID	DOCUMENT ID	A1
		LED00-CU-01853204