


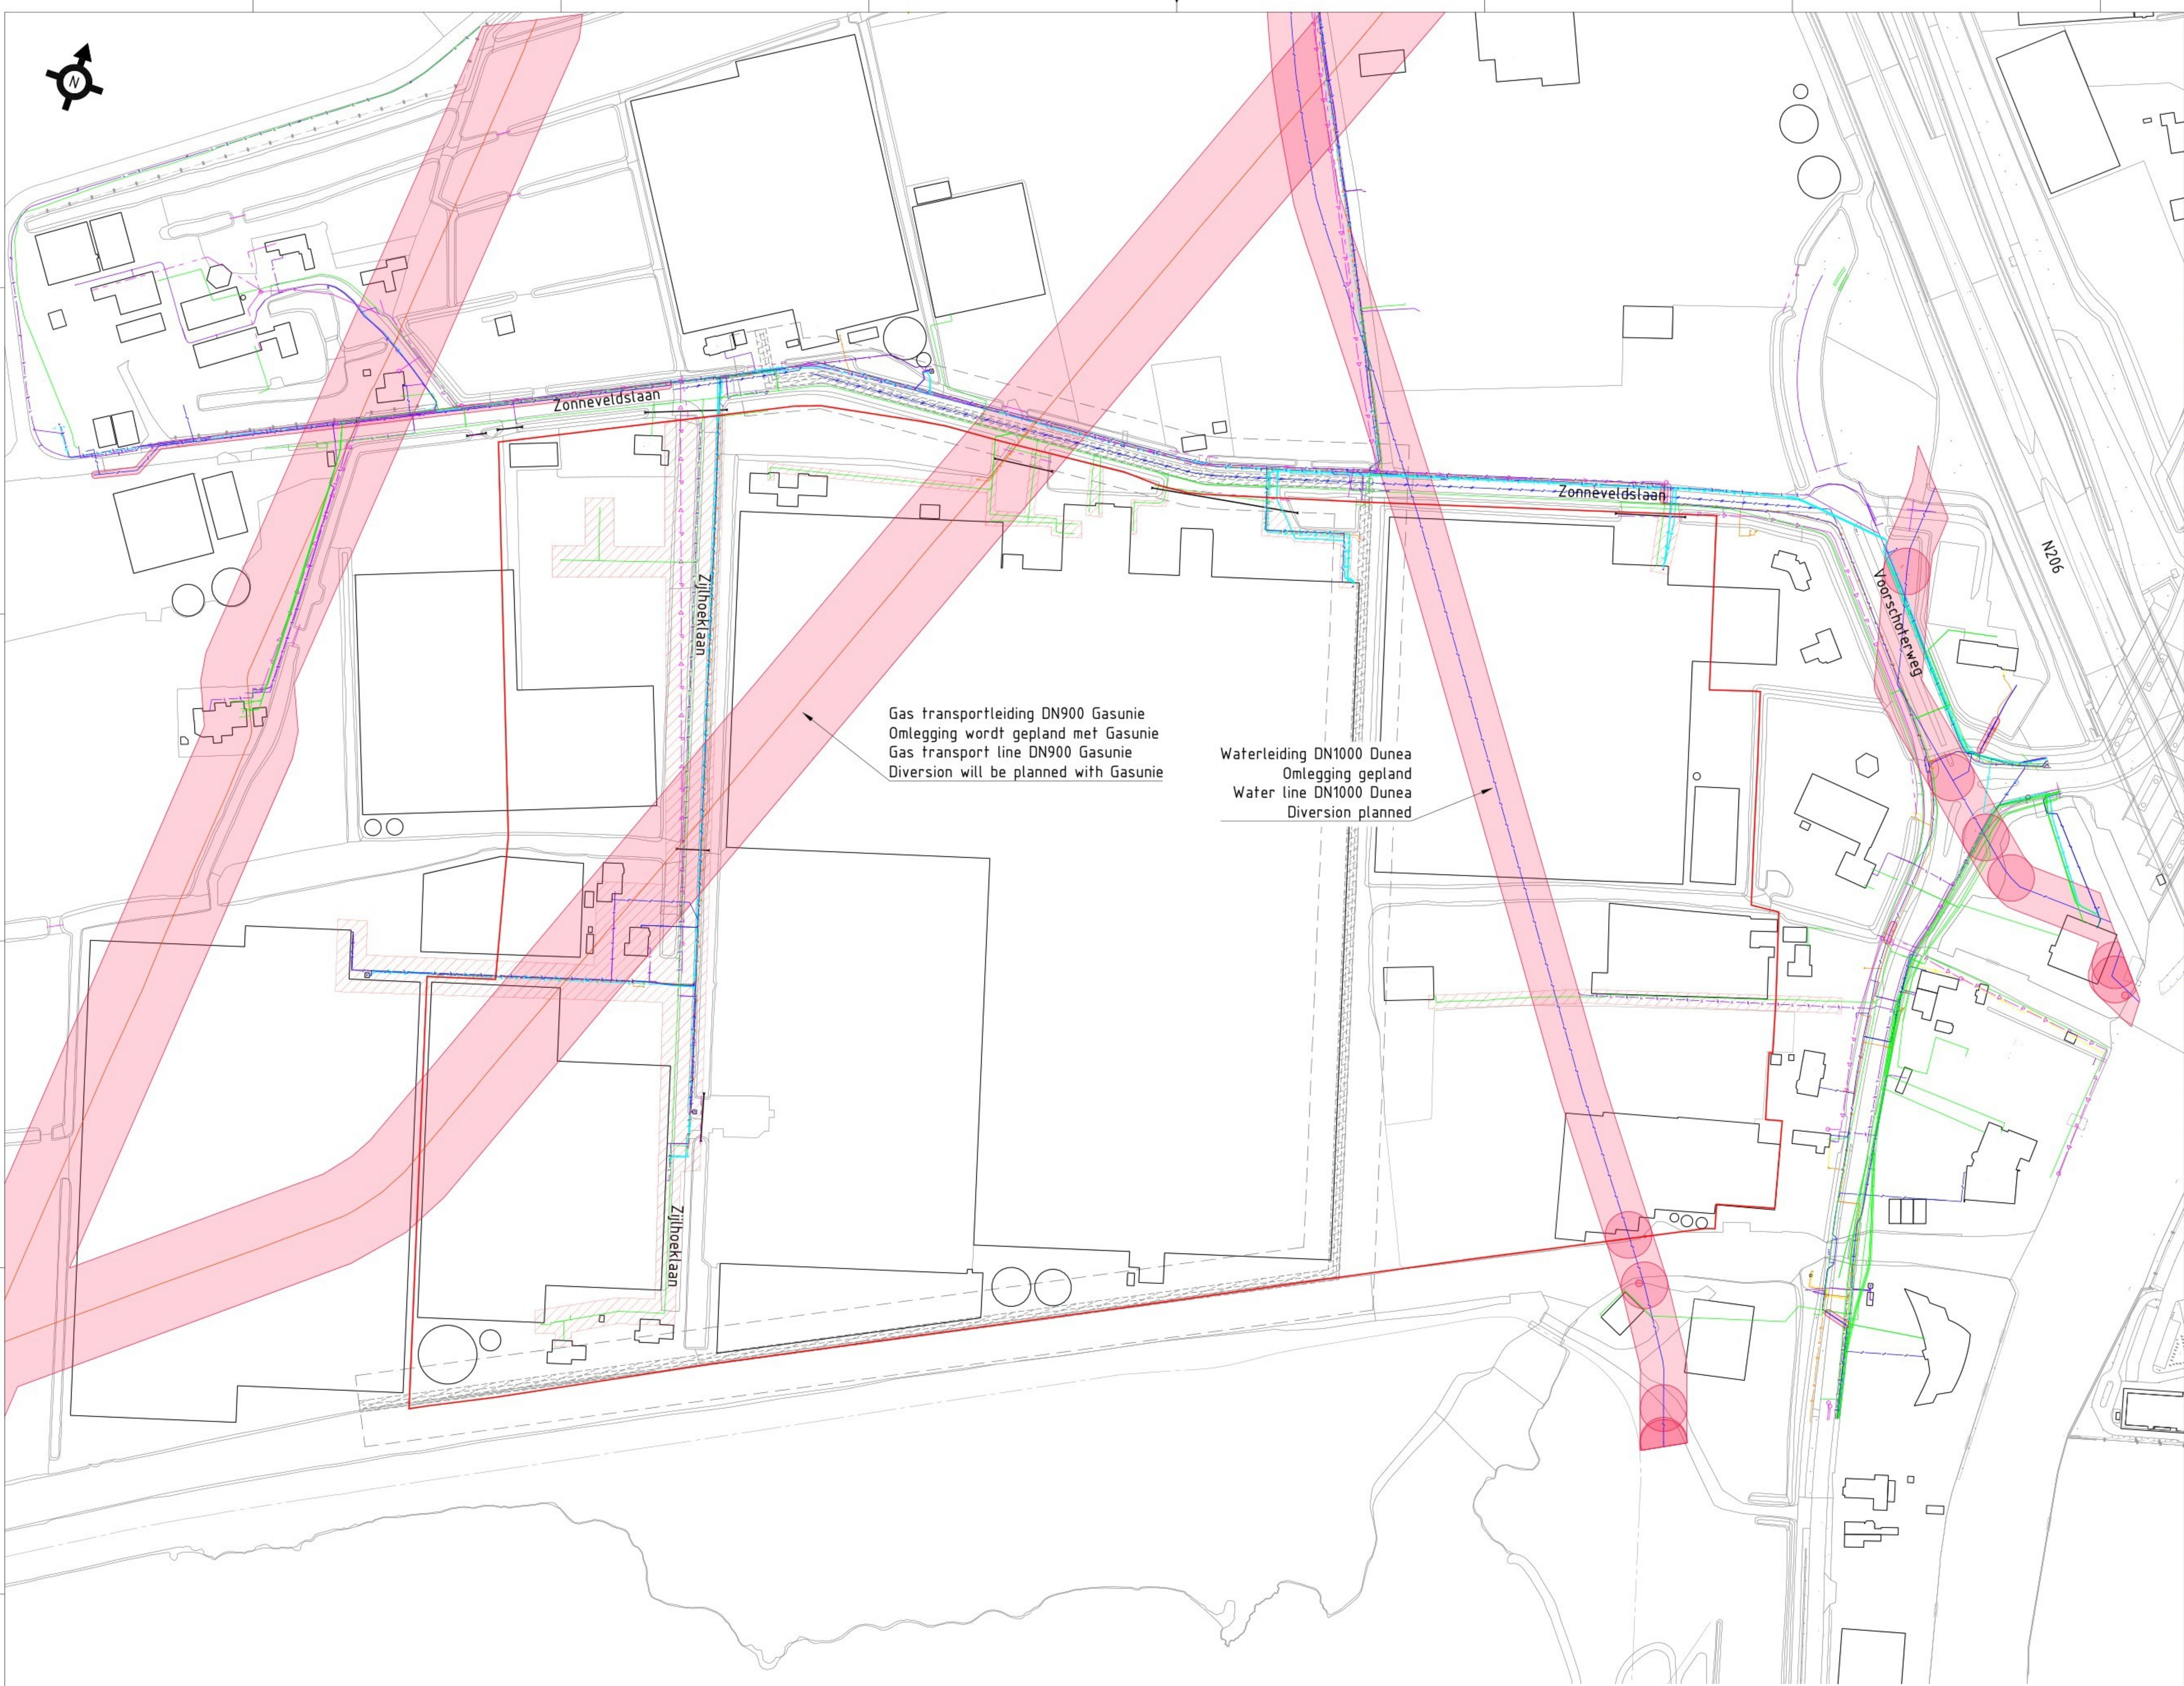

ALGEMEEN / GENERAL

- MATEN IN METERS TENZIJ ANDERS AANGEGEVEN / DIMENSIONS IN METERS UNLESS STATED OTHERWISE
- HOOGTES IN METERS T.O.V. NAP / ELEVATIONS IN METERS IN NAP

LEGENDA / LEGEND

Oriëntatieverzoek 2600009163_1 / Orientation request 2600009163_1

EIS VOORZORGSMAATREGEEL VAN TOEPASSING / PRECAUTIONARY MEASURE APPLIES

Geometrie / Geometry	Omschrijving / Description	Status / Status
	Buisleiding gevaarlijke inhoud / Pipeline hazardous contents Gasunie	Bestaand / Existing
	Buisleiding gevaarlijke inhoud / Pipeline hazardous contents Gasunie	Vervallen / Out Of Service
	Dataftransport / Data cable KPN / Odido	Bestaand / Existing
	Kabelbed / cable bed KPN / Odido	Bestaand / Existing
	Mantelbus data / Pipe sleeve data cable KPN / Odido	Bestaand / Existing
	Laagspanning / Low voltage Liander	Bestaand / Existing
	Mantelbus LS / Pipe sleeve Low voltage Liander	Bestaand / Existing
	Middenspanning / Medium voltage Liander	Bestaand / Existing
	Middenspanning 10 kV / Medium voltage 10kV Liander	Bestaand / Existing
	Mantelbus MS / Pipe sleeve medium voltage Liander	Bestaand / Existing
	Gas hoge druk / Gas high pressure Liander	Bestaand / Existing
	Mantelbus gas hoge druk / Pipe sleeve gas high pressure Liander	Bestaand / Existing
	Gas lage druk / Gas low pressure Liander	Bestaand / Existing
	Mantelbus gas lage druk / Pipe sleeve gas low pressure Liander	Bestaand / Existing
	Water / Water Dunea	Bestaand / Existing
	Water / Water Dunea	Vervallen / Out Of Service
	Mantelbus water / Pipe sleeve water Dunea	Bestaand / Existing
	Drukriolering / Pressure sewerage Municipality Katwijk	Bestaand / Existing
	Riolering vrijval / Sewerage gravity system Municipality Katwijk	Bestaand / Existing
	Eis Voorzorgsmaatregel / Precautionary measure applies Gasunie / Dunea	Bestaand / Existing

BESTAANDE KABELS EN LEIDINGEN, VERWIJDEREN / EXISTING UNDERGROUND UTILITIES, TO DEMOLISH

0 10 20 30 40 50 60 70 80 90 100

-0.75m NAP Binnen beschermingszone / Inner protection zone
-0.10m NAP Kernzone waterkering / Core zone water barrier
-0.75m NAP Buiten beschermingszone / Outer protection zone

Mondrian projectgrens / Mondrian project boundary

SLEUTELPLAN / KEYPLAN

PLANT NORTH
TRUE NORTH
21600°

REFERENCE DEFINITION RD-COORDINATE SYSTEM

SITE ZERO POINT
EASTING LOCAL = 6.0 EASTING WORLD = 89885.570
NORTHING LOCAL = 0.0 NORTHING WORLD = 444329.880

GRADE ELEVATION = 0.0 = +120M NAP

Jacobs

EXISTING SITE UNDERGROUND UTILITIES DEMOLITIONS AND DIVERSIONS

SYSTEM TYPE	EDIFIC/BUILDING	LEVEL/FLOOR
SUB-DISCIPLINE	LOCATION CODE	PROJECT NAME
CRITICAL QUALITY	ENTERPRISE GROUP	DRAWING INTENTION
CRITICAL BUSINESS	EQUIPMENT CLASSIFICATION	ALTERNATE DOCUMENT ID
CRITICAL HSE	VENDOR	DOCUMENT ID
NON-CRITICAL	ENGINEERING AGENCY DOC ID	

LED00-CU-02000102

File Name: -