


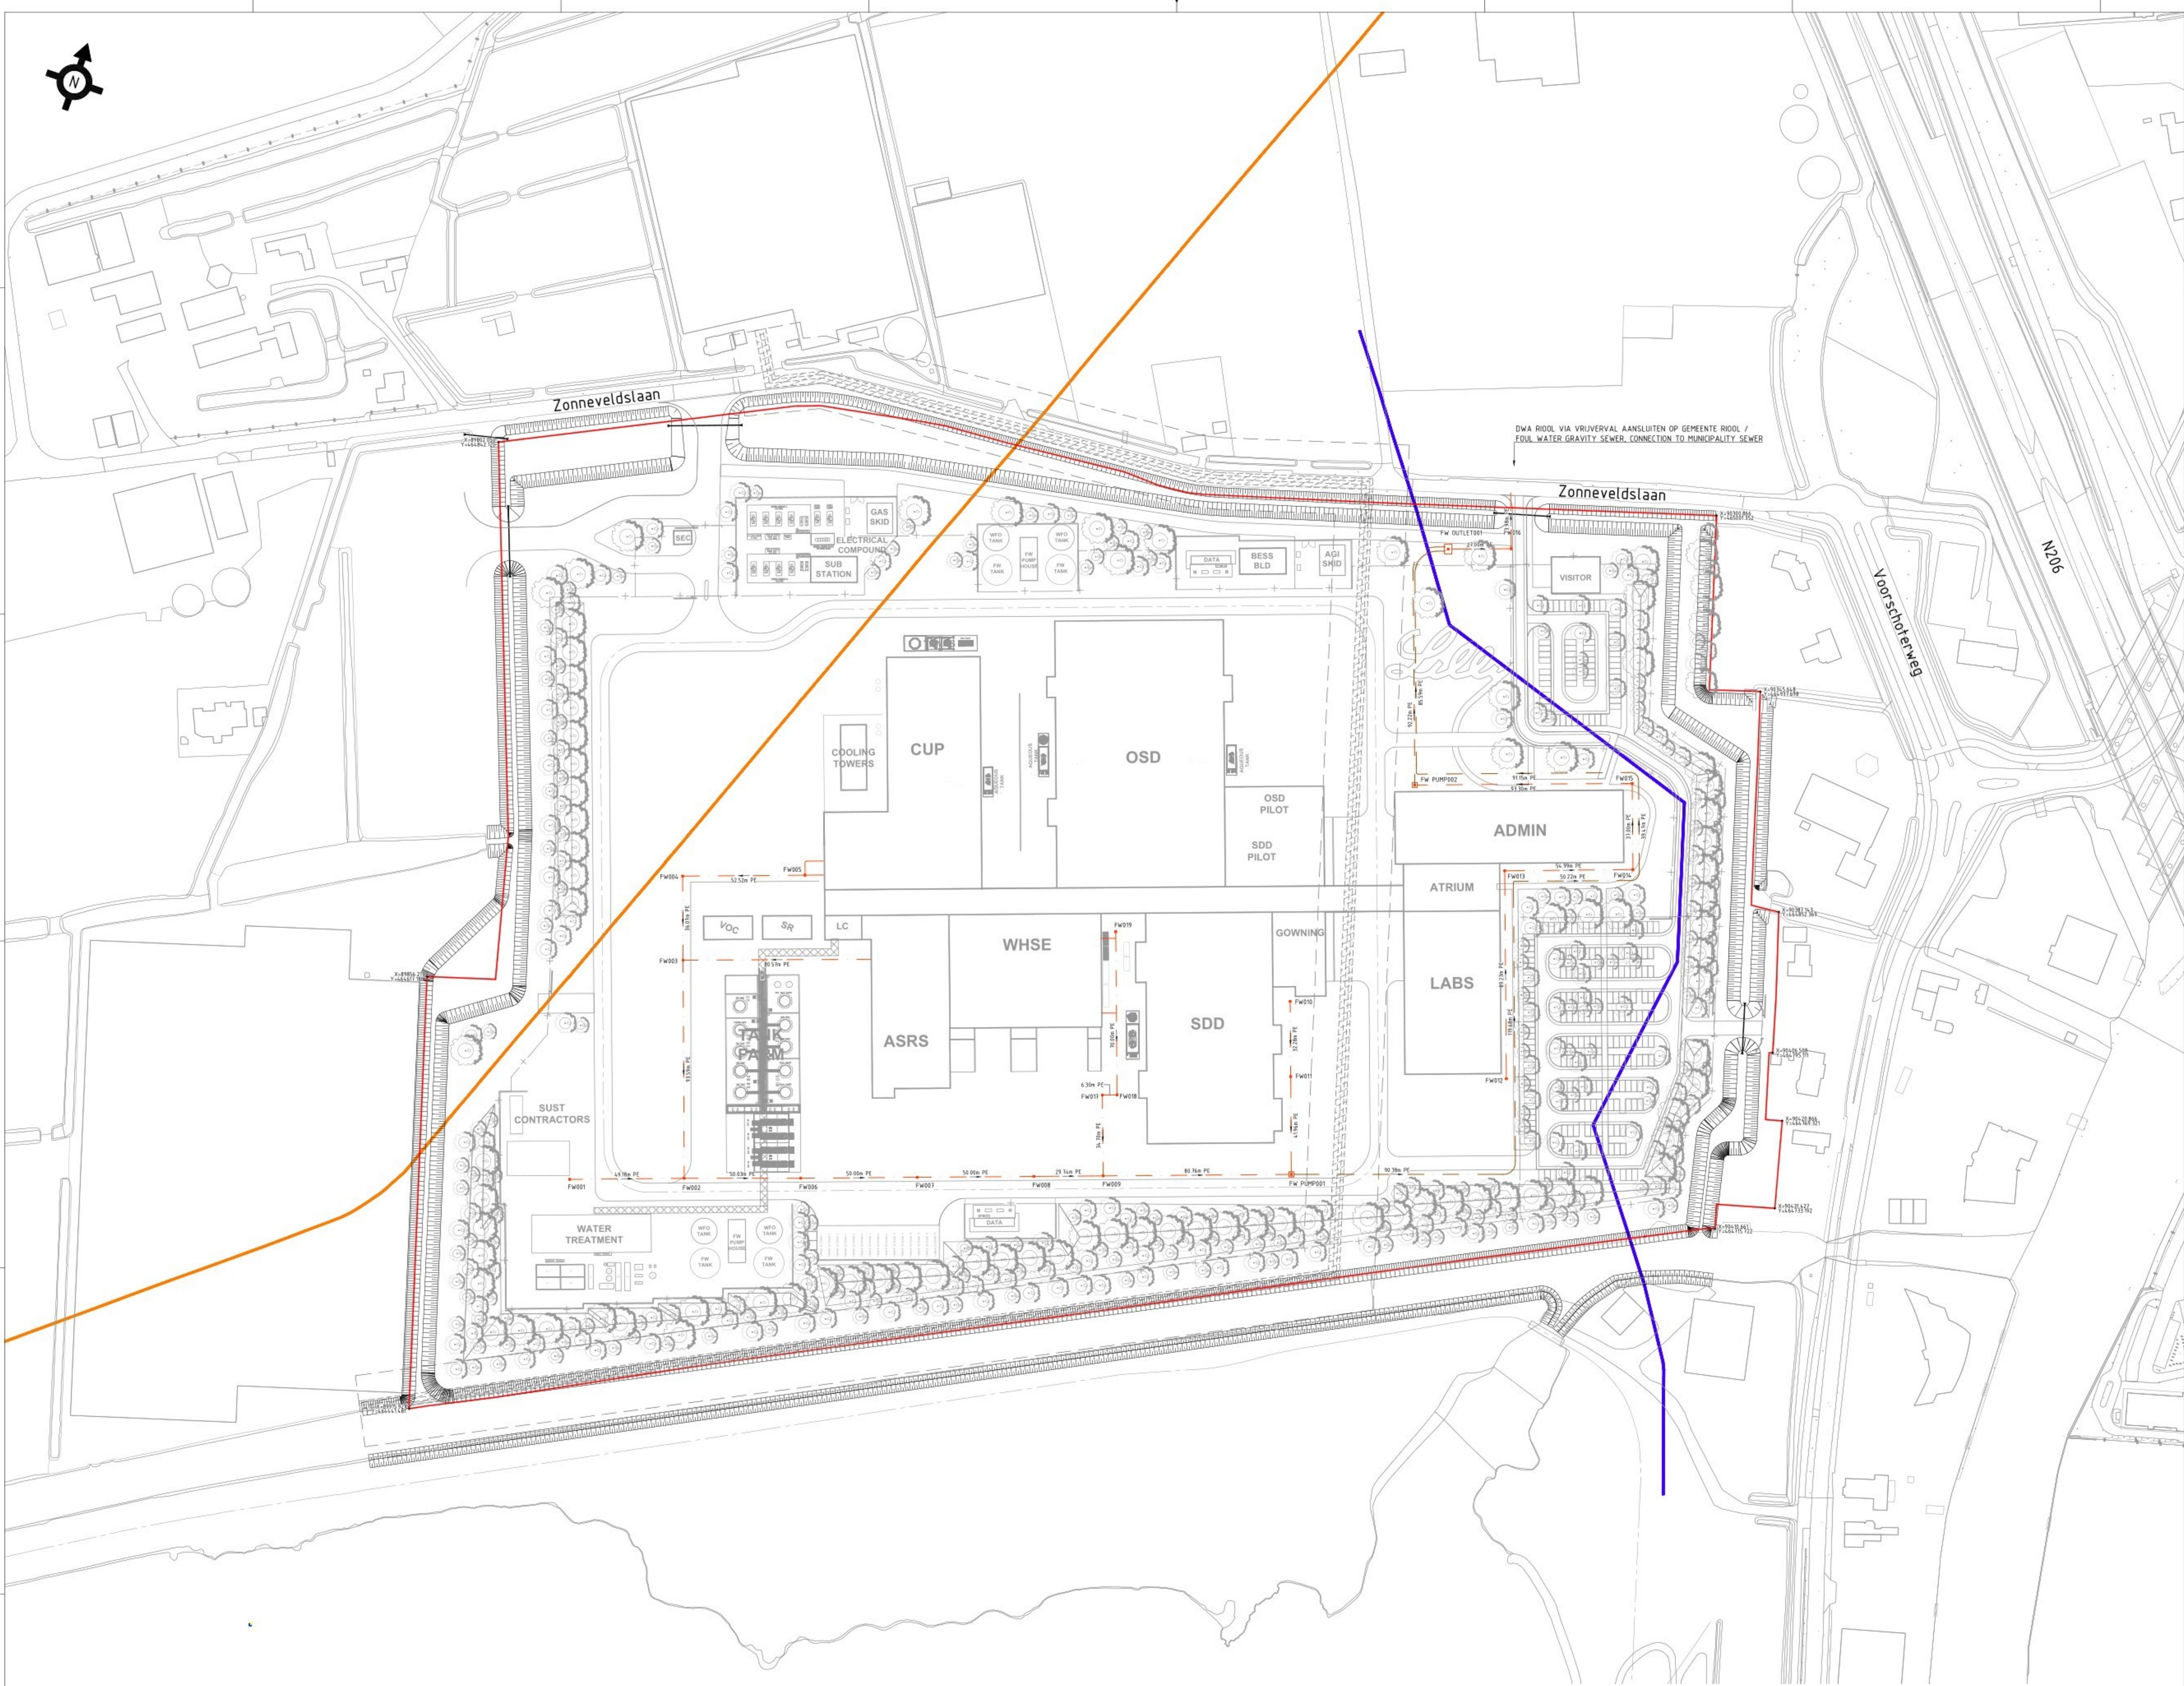

ALGEMEEN / GENERAL

MATEN IN METERS TENZIJ ANDERS AANGEGEVEN / DIMENSIONS IN METERS UNLESS STATED OTHERWISE

HOOGTES IN METERS T.O.V. NAP / ELEVATIONS IN METERS IN NAP

LEGENDA / LEGEND

FW001

10.0m PE

FW PUMP001

10.0m PE

INSPECTIEPUT VRIJVERVAL RIJOL, PE / MANHOLE GRAVITY SEWER, PE

DWA VRIJVERVAL RIJOL, PE / FOUL WATER GRAVITY SEWER, PE

POMPPUT DWA RIJOL / PUMP PIT FOUL WATER SEWER

DWA PERSHOOL, PE / FOUL WATER PRESSURE SEWER, PE

Waterleiding DN1000 Dunes / Water line DN1000 Dunes

Gastransportleiding DN900 Gasunie / Gas transport line DN900 Gasunie

-0.75m NAP

-0.10m NAP

-0.75m NAP

Binnen beschermingszone / Inner protection zone

Kernzone waterkering / Core zone water barrier

Buiten beschermingszone / Outer protection zone

Mondrian projectgrens / Mondrian project boundary

SLEUTELPLAN / KEYPLAN

PLANT NORTH

TRUE NORTH

21600°

REFERENCE DEFINITION RD-COORDINATE SYSTEM

SITE ZERO POINT

EASTING LOCAL = 6.0

NORTHING LOCAL = 0.0

GRADE ELEVATION = 0.0 = +120M NAP

EASTING WORLD = 89885.570

NORTHING WORLD = 444329.880

Jacobs

Lilly

SITE BELOW GROUND
FOUL WATER SEWER LAYOUT

SYSTEM TYPE	SYSTEMTYPE	EDIFICEBUILDING	LEVELFLOOR
SUB DISCIPLINE	LOCATION CODE	LOCATION GRID	CCI CODE
CRITICAL QUALITY	ENTERPRISE GROUP	DRAWING INTENTION	PROJECT NAME
CRITICAL BUSINESS	EQUIPMENT CLASSIFICATION	ALTERNATE DOCUMENT ID	DRAWING SCALE
CRITICAL HSE	VENDOR	DOCUMENT ID	MERIDIAN REV
NON CRITICAL	ENGINEERING AGENCY DOC ID	LED00-CU-02000104	

File Name: -

IF YOU ARE USING A PRINTED COPY OF THIS DOCUMENT, IT IS AN UNCONTROLLED PRINT. CONFIRM WITH THE OFFICIAL "ELECTRONIC RECORD" DOCUMENT IN THE GLOBAL ENGINEERING CONTENT MANAGEMENT SYSTEM.

IF YOU ARE USING A PRINTED COPY OF THIS DOCUMENT, IT IS AN UNCONTROLLED PRINT. CONFIRM WITH THE OFFICIAL "ELECTRONIC RECORD" DOCUMENT IN THE GLOBAL ENGINEERING CONTENT MANAGEMENT SYSTEM.