


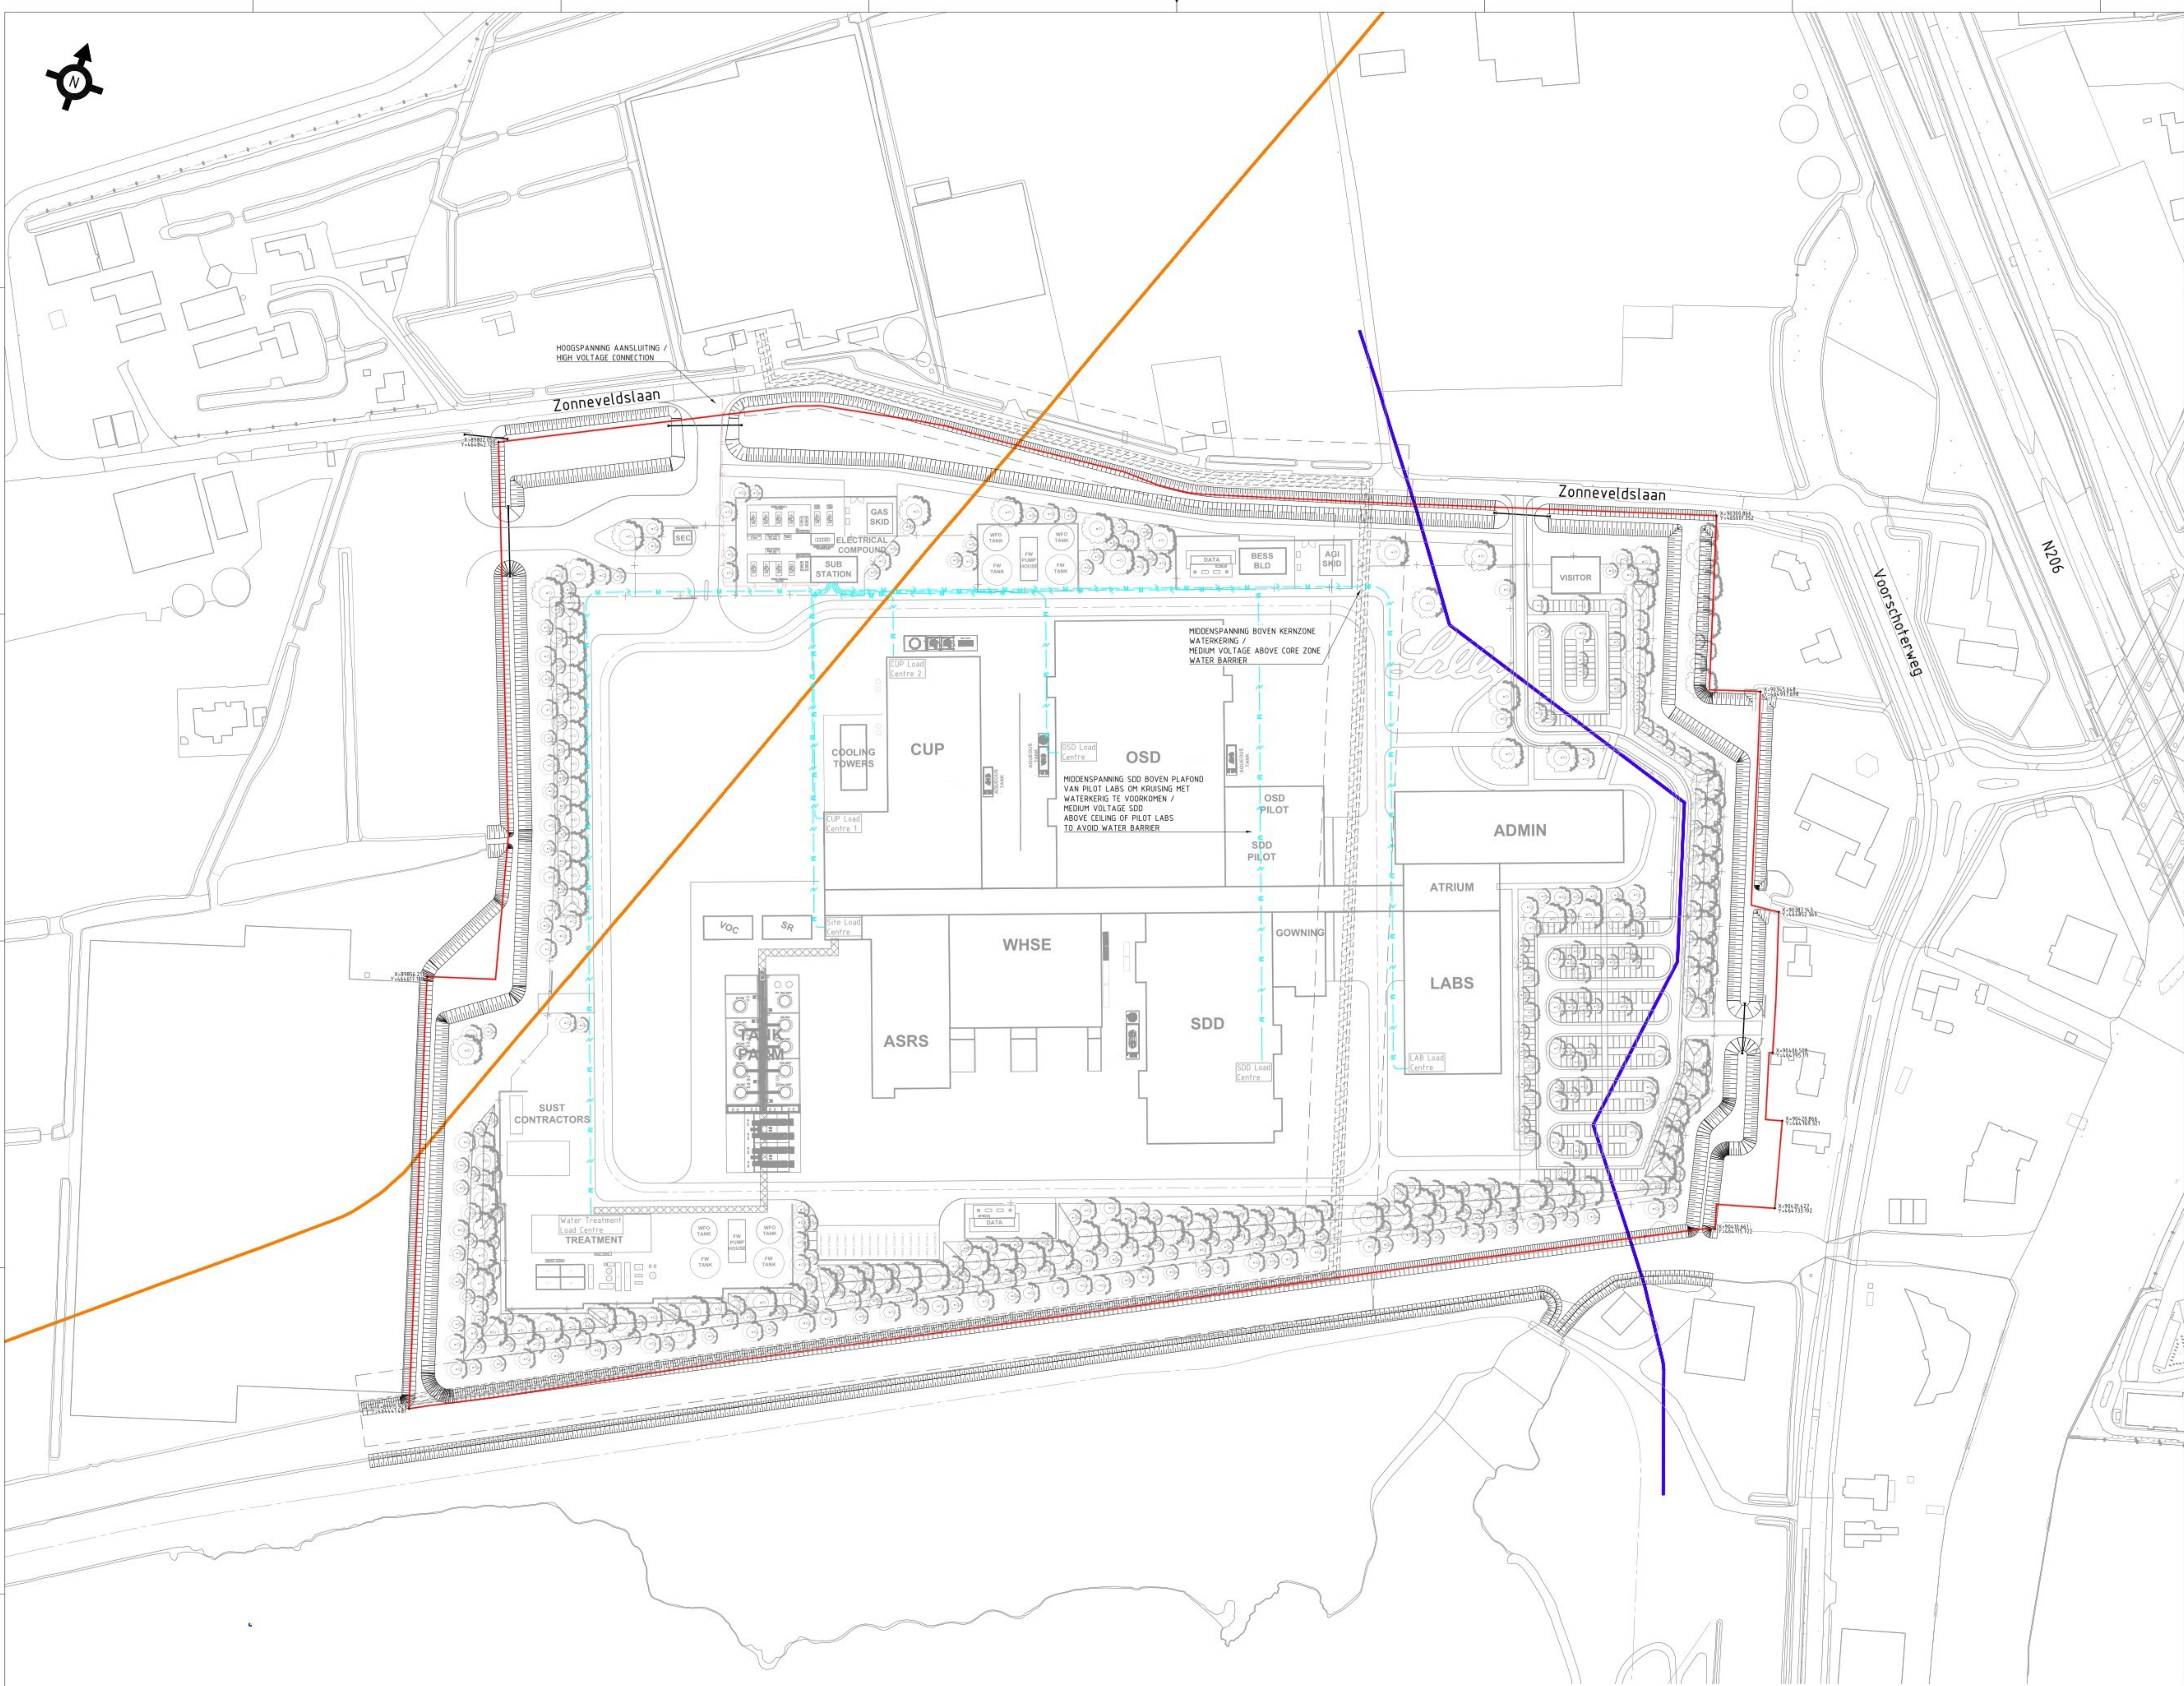


ALGEMEEN / GENERAL

- MATEN IN METERS TENZIJ ANDERS AANGEGEVEN / DIMENSIONS IN METERS UNLESS STATED OTHERWISE
- HOOGTES IN METERS T.O.V. NAP / ELEVATIONS IN METERS IN NAP

LEGENDA / LEGEND

- Middenspanning tracé / Medium Voltage routing
- Hoogspanningsaansluiting / High Voltage connection
- Waterleiding DN1000 Dunes / Water line DN1000 Dunes
- Gastransportleiding DN900 Gasunie / Gas transport line DN900 Gasunie
- 0.75m NAP Binnen beschermingszone / Inner protection zone
- 0.10m NAP Kernzone waterkering / Core zone water barrier
- 0.75m NAP Buiten beschermingszone / Outer protection zone
- Mondrian projectgrens / Mondrian project boundary

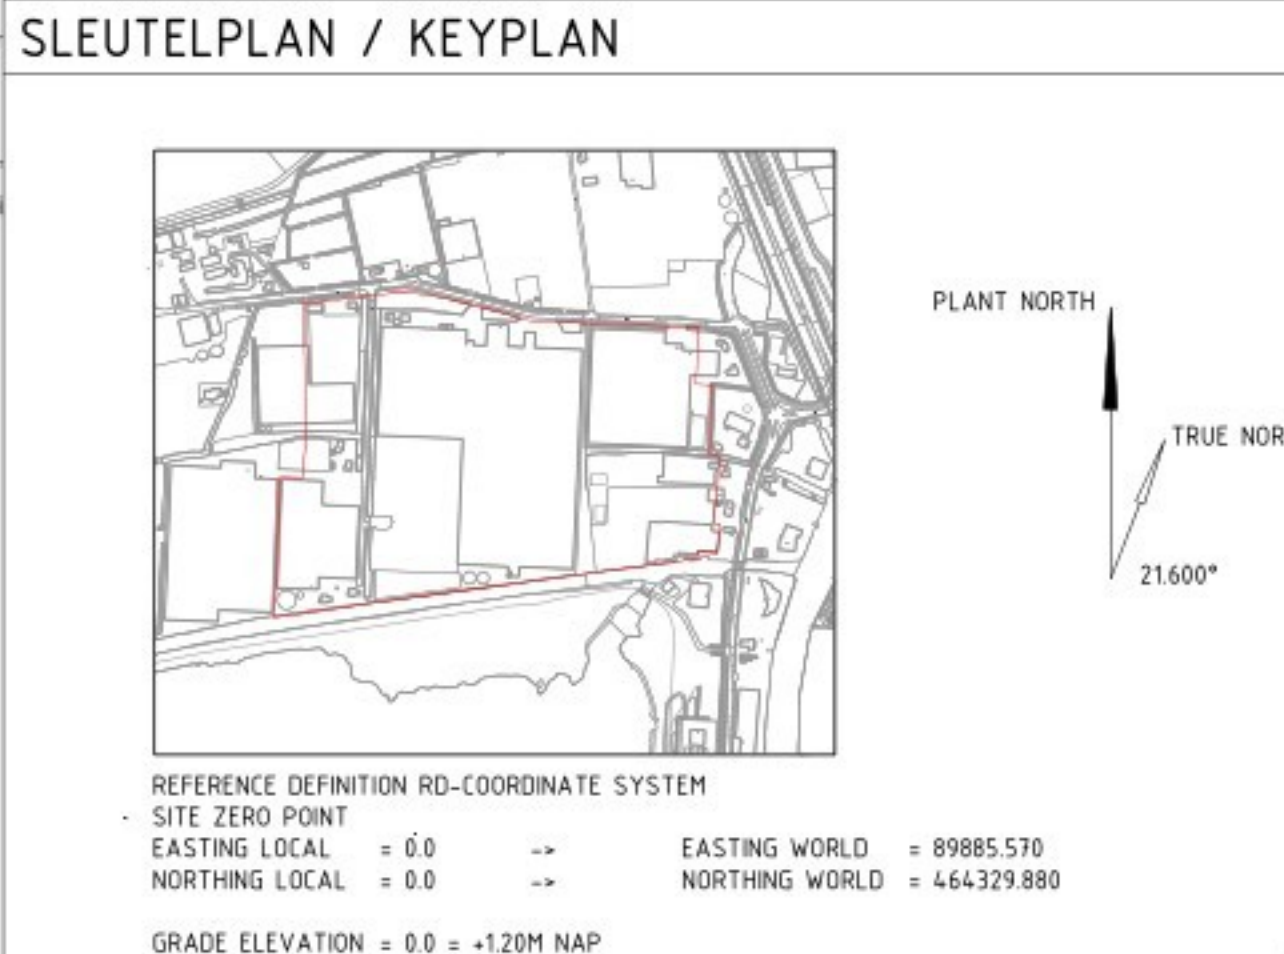

Jacobs

Lilly

**SITE BELOW GROUND
POWER MEDIUM VOLTAGE**

SYSTEM TYPE		EDIFICE/BUILDING		LEVEL/FLOOR	
SUB DISCIPLINE		LOCATION CODE		CCI CODE	
CRITICAL QUALITY		ENTERPRISE GROUP		PROJECT NAME	
CRITICAL BUSINESS		EQUIPMENT CLASSIFICATION		DRAWING INTENTION	
CRITICAL HSE		VENDOR		ALTERNATE DOCUMENT ID	
NON-CRITICAL		ENGINEERING AGENCY DOC ID		DOCUMENT ID	
REVISIONS		DATE		MERIDIAN REV	
UPDATE ASRS BUILDING - FOR PERMIT		24/03/2028		LED00-CU-02000106	
FOR PERMIT		DATE			