


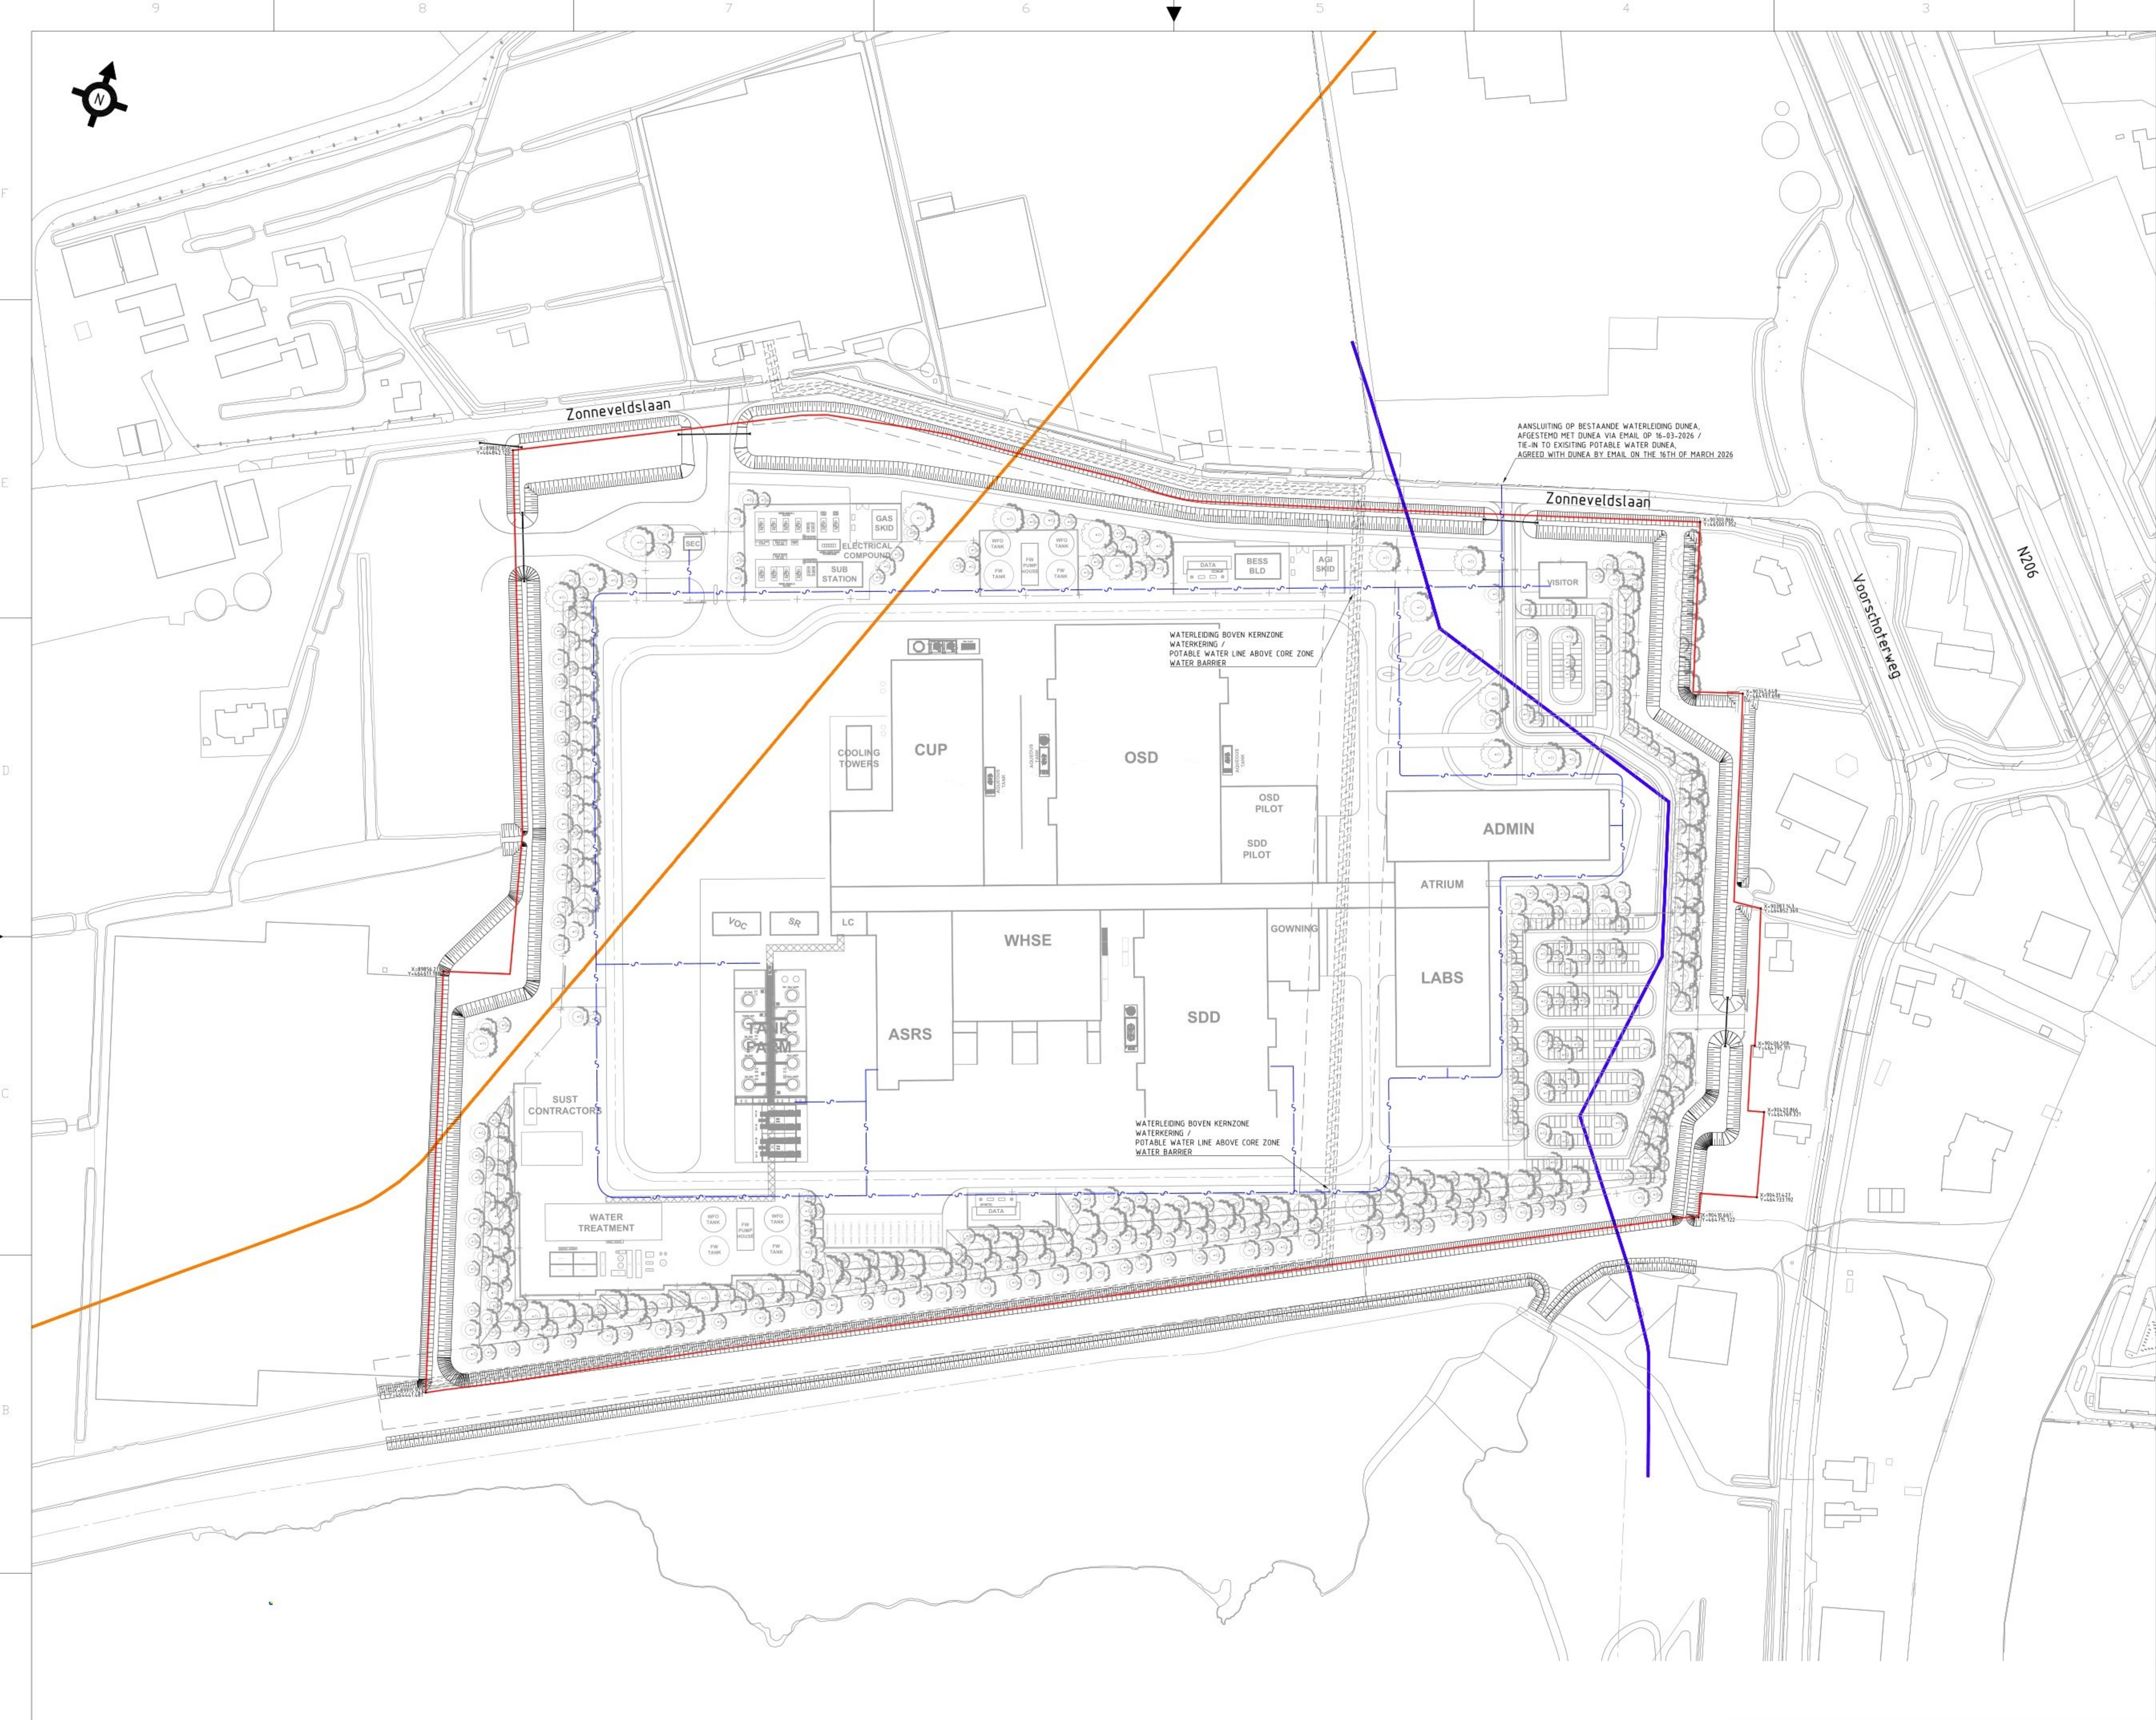

ALGEMEEN / GENERAL

- MATEN IN METERS TENZIJ ANDERS AANGEGEVEN / DIMENSIONS IN METERS UNLESS STATED OTHERWISE
- HOOGTES IN METERS T.O.V. NAP / ELEVATIONS IN METERS IN NAP

LEGENDA / LEGEND

Waterleiding tracé / Potable water routing

Waterleiding DN1000 Dunea / Water line DN1000 Dunea

Gastransportleiding DN900 Gasunie / Gas transport line DN900 Gasunie

-0.75m NAP Binnen beschermingszone / Inner protection zone

-0.10m NAP Kernzone waterkering / Core zone water barrier

-0.75m NAP Buiten beschermingszone / Outer protection zone

Mondrian projectgrens / Mondrian project boundary

SLEUTELPLAN / KEYPLAN

PLANT NORTH
TRUE NORTH
21600°

REFERENCE DEFINITION RD-COORDINATE SYSTEM

SITE ZERO POINT

EASTING LOCAL = 0.0	EASTING WORLD = 89885.518
NORTHING LOCAL = 0.0	NORTHING WORLD = 444329.889

GRADE ELEVATION = 0.0 = +120M NAP

Jacobs

Lilly

**SITE BELOW GROUND
POTABLE WATER LAYOUT**

		SYSTEM TYPE		EDIFICERBUILDING		LEVEL/FLOOR	
		SUB DISCIPLINE		LOCATION CODE		LOCATION/GRID	
		CRITICAL QUALITY		ENTERPRISE GROUP		CCI CODE	
		CRITICAL BUSINESS		EQUIPMENT CLASSIFICATION		PROJECT NAME	
		CRITICAL HSE		VENDOR		DRAWING INTENTION	
		NON-CRITICAL		ENGINEERING AGENCY DOC ID		ALTERNATE DOCUMENT ID	
		REVISIONS		LED00-CU-02000108		MERIDIAN REV	
		CONSTRUCTION INFORMATION		LED00-CU-02000108		DRAWING SCALE	
		THIS DRAWING AND THE IDEAS AND DESIGNS SHOWN HEREIN ARE THE SOLE PROPERTY OF LILLY AND COMPANY AND ARE NOT TO BE REPRODUCED OR DISCLOSED, EITHER IN WHOLE OR IN PART, WITHOUT THE WRITTEN CONSENT OF LILLY AND COMPANY		LED00-CU-02000108		1:1000	
		REV. #		ZONE		PROJECT NUMBER / DESCRIPTION	
		FOR PERMIT		FOR PERMIT		CHANGE CONTROL	
		B		UPGRADE ASHS BUILDING - FOR PERMIT		2402-2008	
		K		FOR PERMIT		2402-2008	
		REV. #		ZONE		PROJECT NUMBER / DESCRIPTION	
		FOR PERMIT		FOR PERMIT		CHANGE CONTROL	
		B		UPGRADE ASHS BUILDING - FOR PERMIT		2402-2008	
		K		FOR PERMIT		2402-2008	