



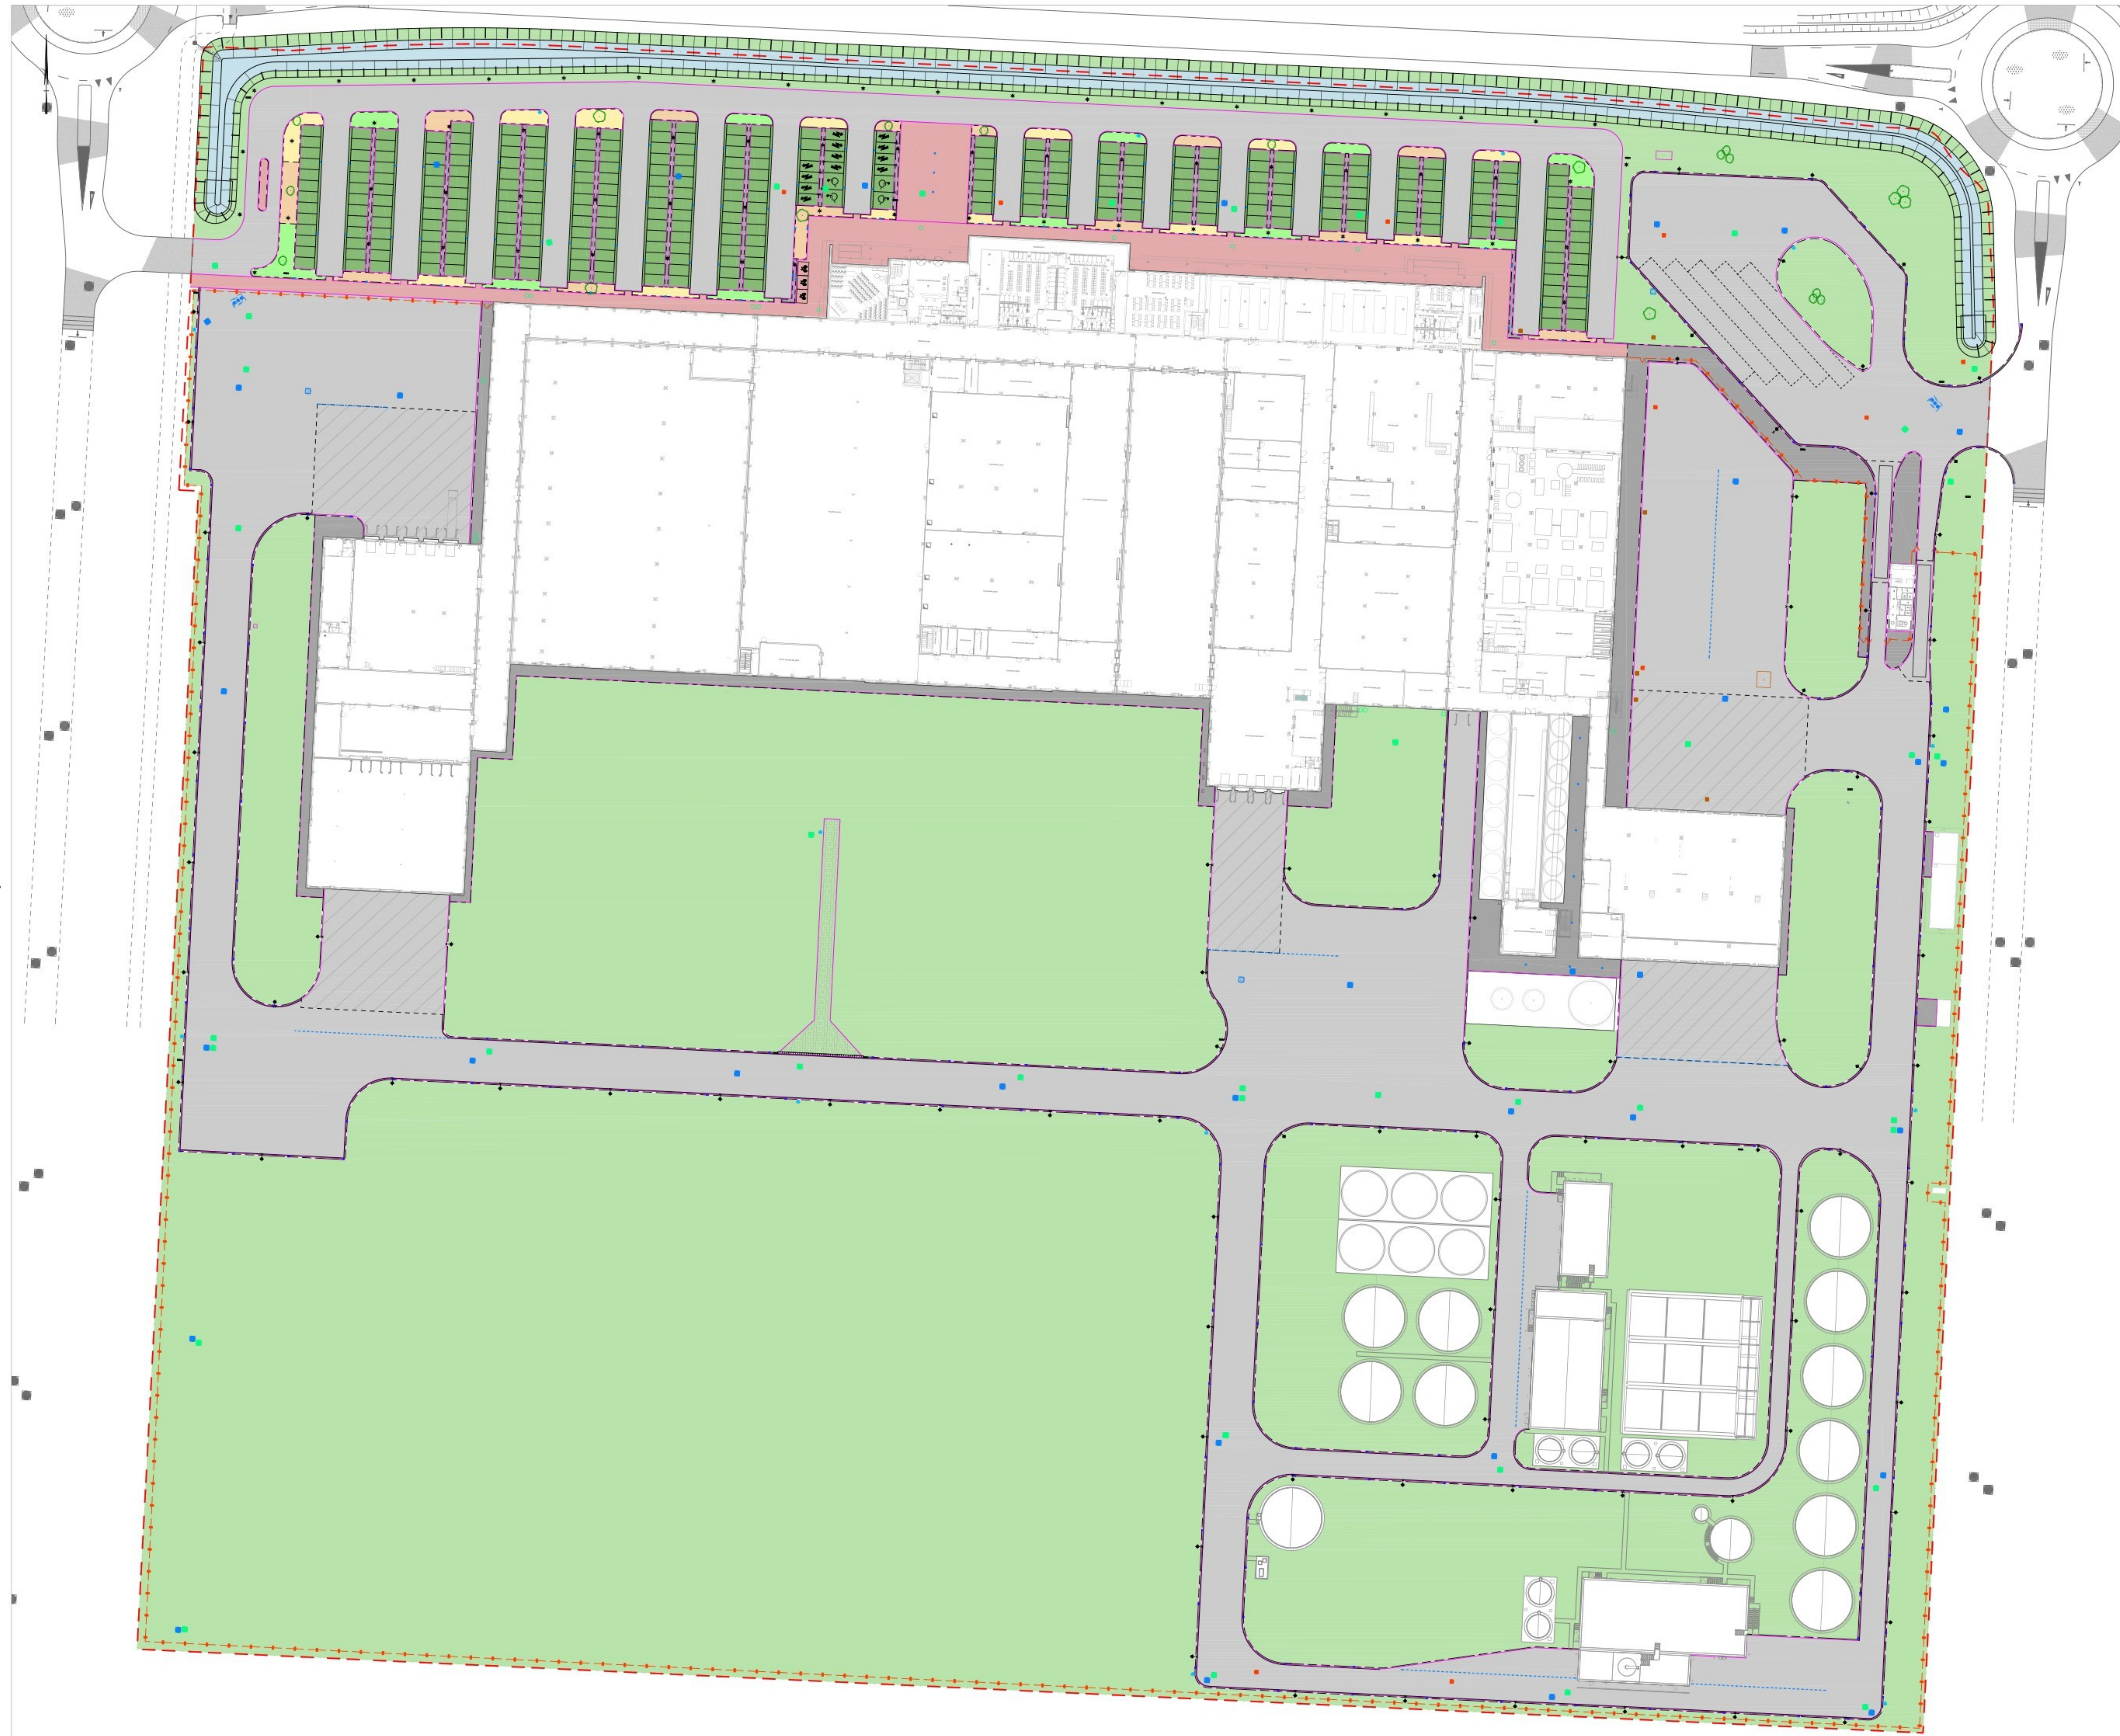

- Legends**
- Existing situation
 - Purchase boundary FAGE
 - Edge pavement
 - Length marking 1-1, width 100 mm
 - Transition curbstone 150/50 - carbstone 175/200
 - Carbstone extrastablocks 150/150x400/200 mm, incl. and pieces
 - Application of linear gutters, see detail 07
 - Installing inspection pit rainwater sewer
 - Installing inspection pit rainwater sewer with oil-grease separator
 - Installing overflowpit rainwater sewer, see detail 10 and 16
 - Installing inspection pit clean water sewer
 - Pit pluvia-system, Applied by a third party
 - Installing above ground hydrant, see detail 11
 - Installing inspection pit wastewater sewer
 - Installing inspection pit process wastewater sewer
 - Installing pumping station process wastewater sewer, installed by third party
 - Installing pumping station, see detail/specifications***
 - Street gully
 - Sidewalk gully
 - Profile 300/50
 - Sidewalk gully
 - Profile 175/200 (traded gully head)
 - Fencing, Heras Grease Atlas 200
 - Light pole, light point height 5 meter installed by a third party
 - Light pole, light point height 7 meter installed by a third party
 - Amelanchier laevis 'Balsamor'
 - Cornus kousa 'China Girl'
 - Asphalt construction
 - Concrete construction, see jointing plan drawing number HDP-ARC-Z00-00-DRW-CE-10-1001 page 01
 - Grass concrete tiles
 - Sidewalk, front building
 - Sidewalk, factory side
 - Area of grass

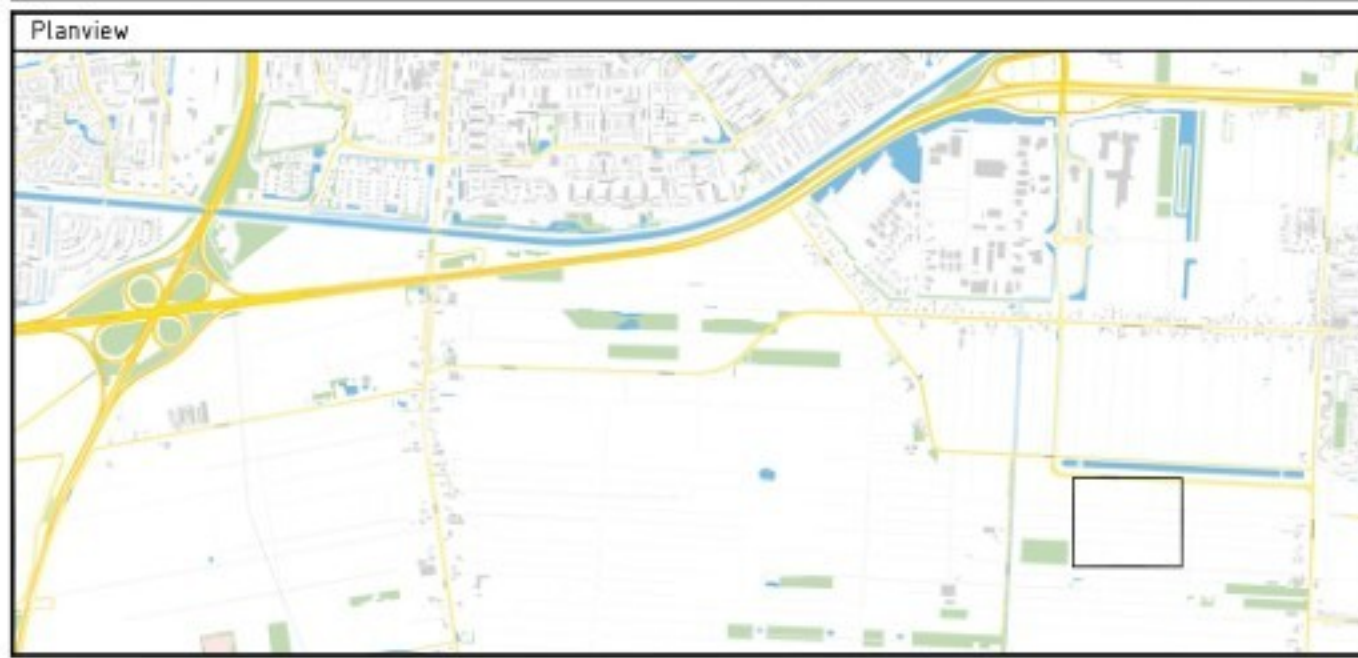

Version	7			Description	Kampong implemantasi			Checked	M. Heijmans	Released			
	Date	21-11-2024		Drawn									
Version	6			Description	EG-475			Checked	M. Heijmans	Released			
	Date	10-09-2023		Drawn									
Client												Contact	
													
Engineering company												Architect	
 ARCADIS												Design & Consultancy for natural and built assets	
Project												Contact	
Fage Design Yoghurt Factory													
Project number : 30092886												Security Category AS2 - Internal	
Phase : Technical Design													
Subject													
Design yoghurt factory Fage													
Overview site layout													
Scale : 1:500												Page format : A0	
Contract number : -												Page number : 1 of 1	
Drawing number : -												Status : -	
FHDP-ARC-Z00-00-DRW-CE-FD-1001												Version : 7	